



SOUTH ELEVATION

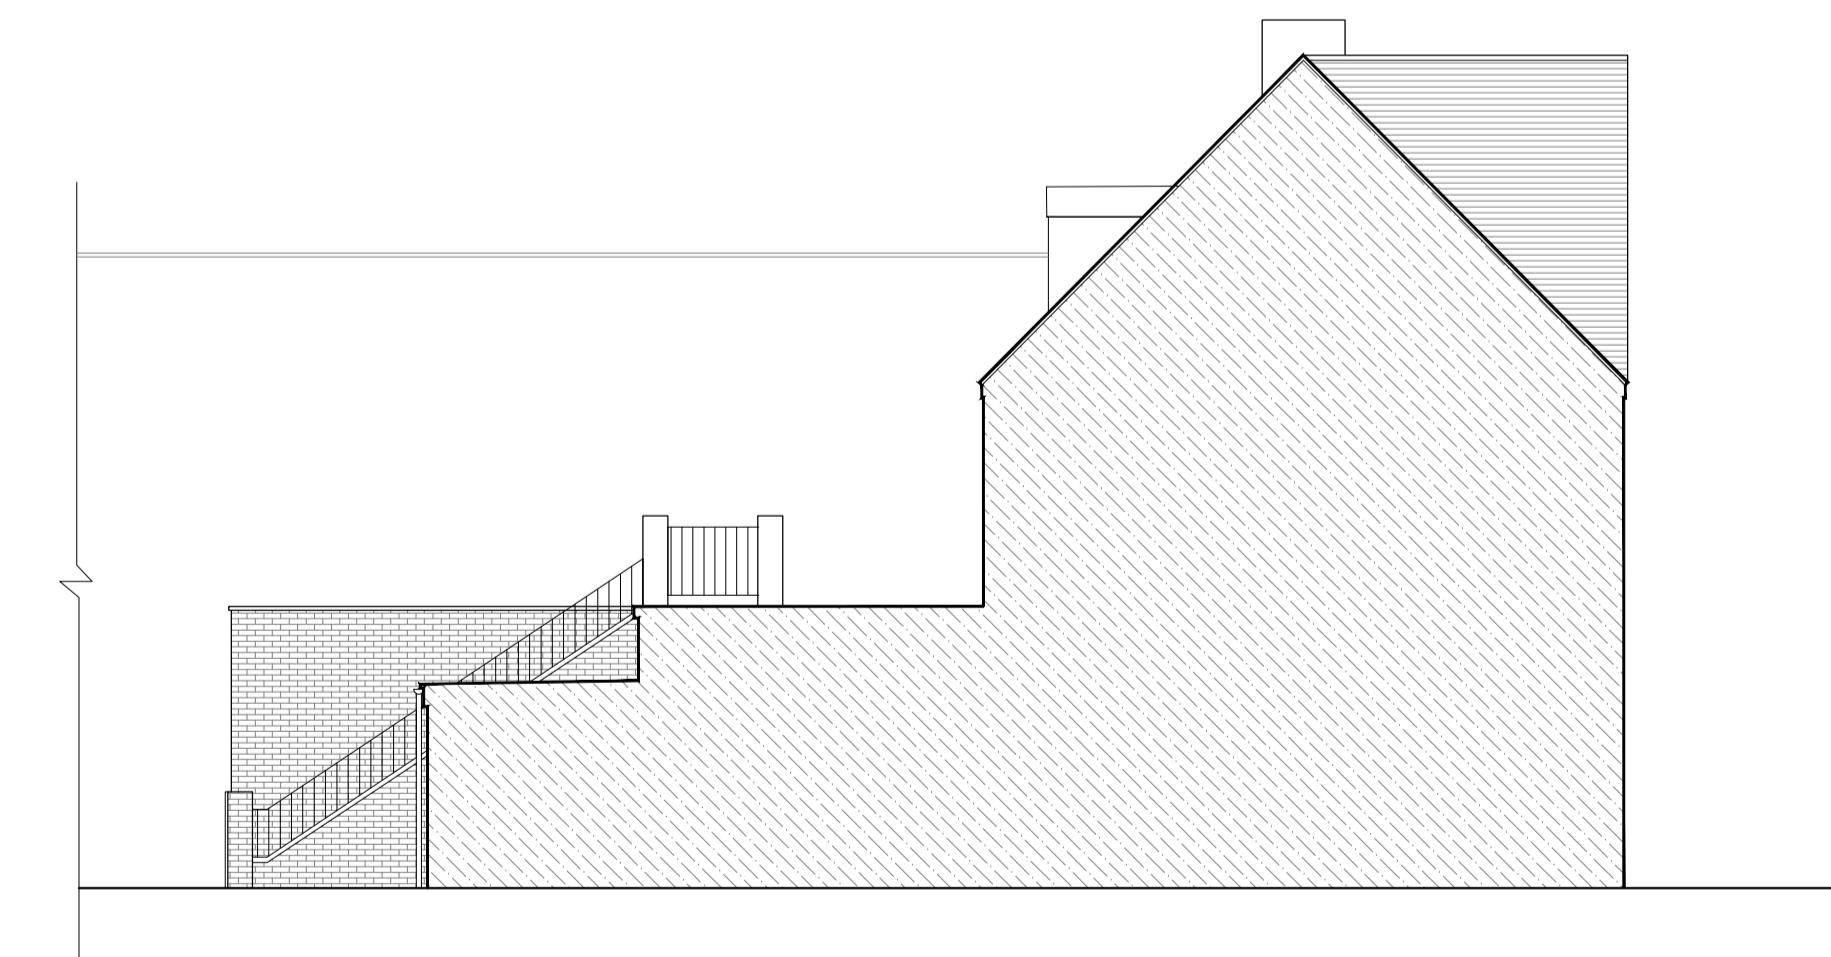

EAST ELEVATION



NORTH ELEVATION

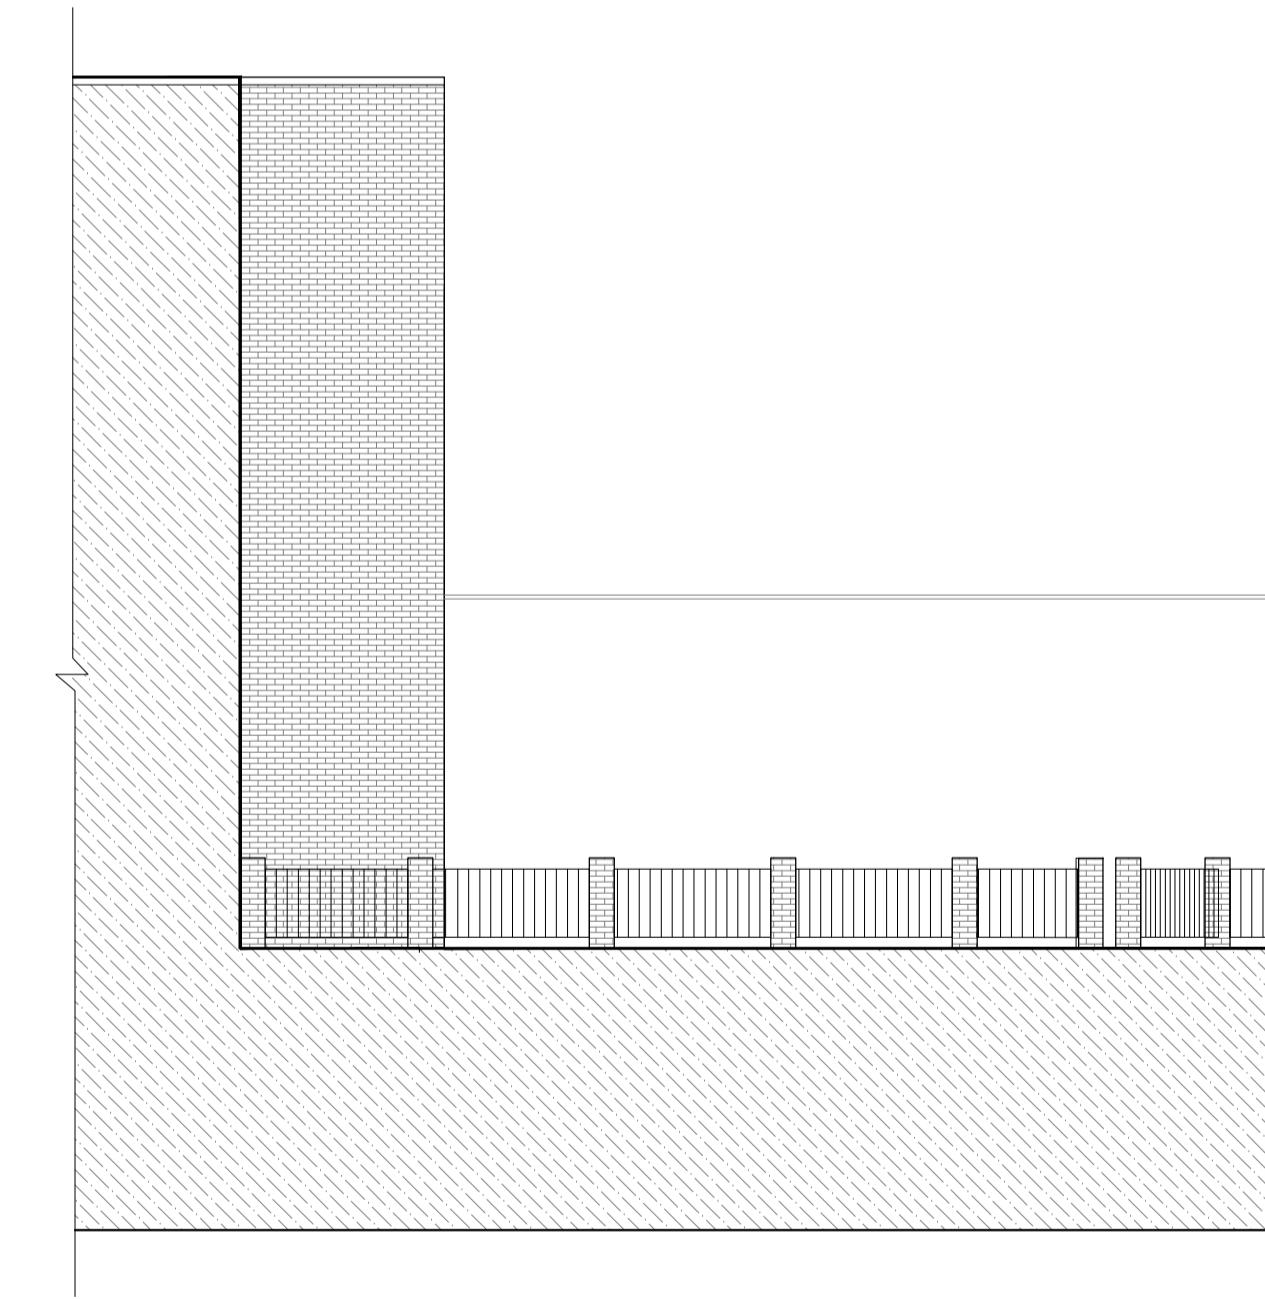

WEST ELEVATION

General
AMENDMENTS
Apr' 23
DATE
A
REV.
COPYRIGHT RESERVED
ALL SCALED DIMENSIONS MUST BE VERIFIED ON SITE

JOB
41 Station Road Hayes
Hillingdon
Hayes
UB3 4BE

CLIENT
Thapar Sons t/a Trendz

DRAWING
EXISTING ELEVATIONS

DALE VENN ARCHITECTS
Architects, Planners & Surveyors
HIGH HOUSE, HARLINGTON ROAD,
HILLINGDON, MIDDLESEX 01895-237345

SCALE 1:100 @ A1
Metres
0 0.5 1 2 3 4 5
Scale 1:100

DRAWING No.	REV.
5085-3	

DATE MAR '23
DRAWN LK
CHECKED DV