



SOUTH ELEVATION



EAST ELEVATION

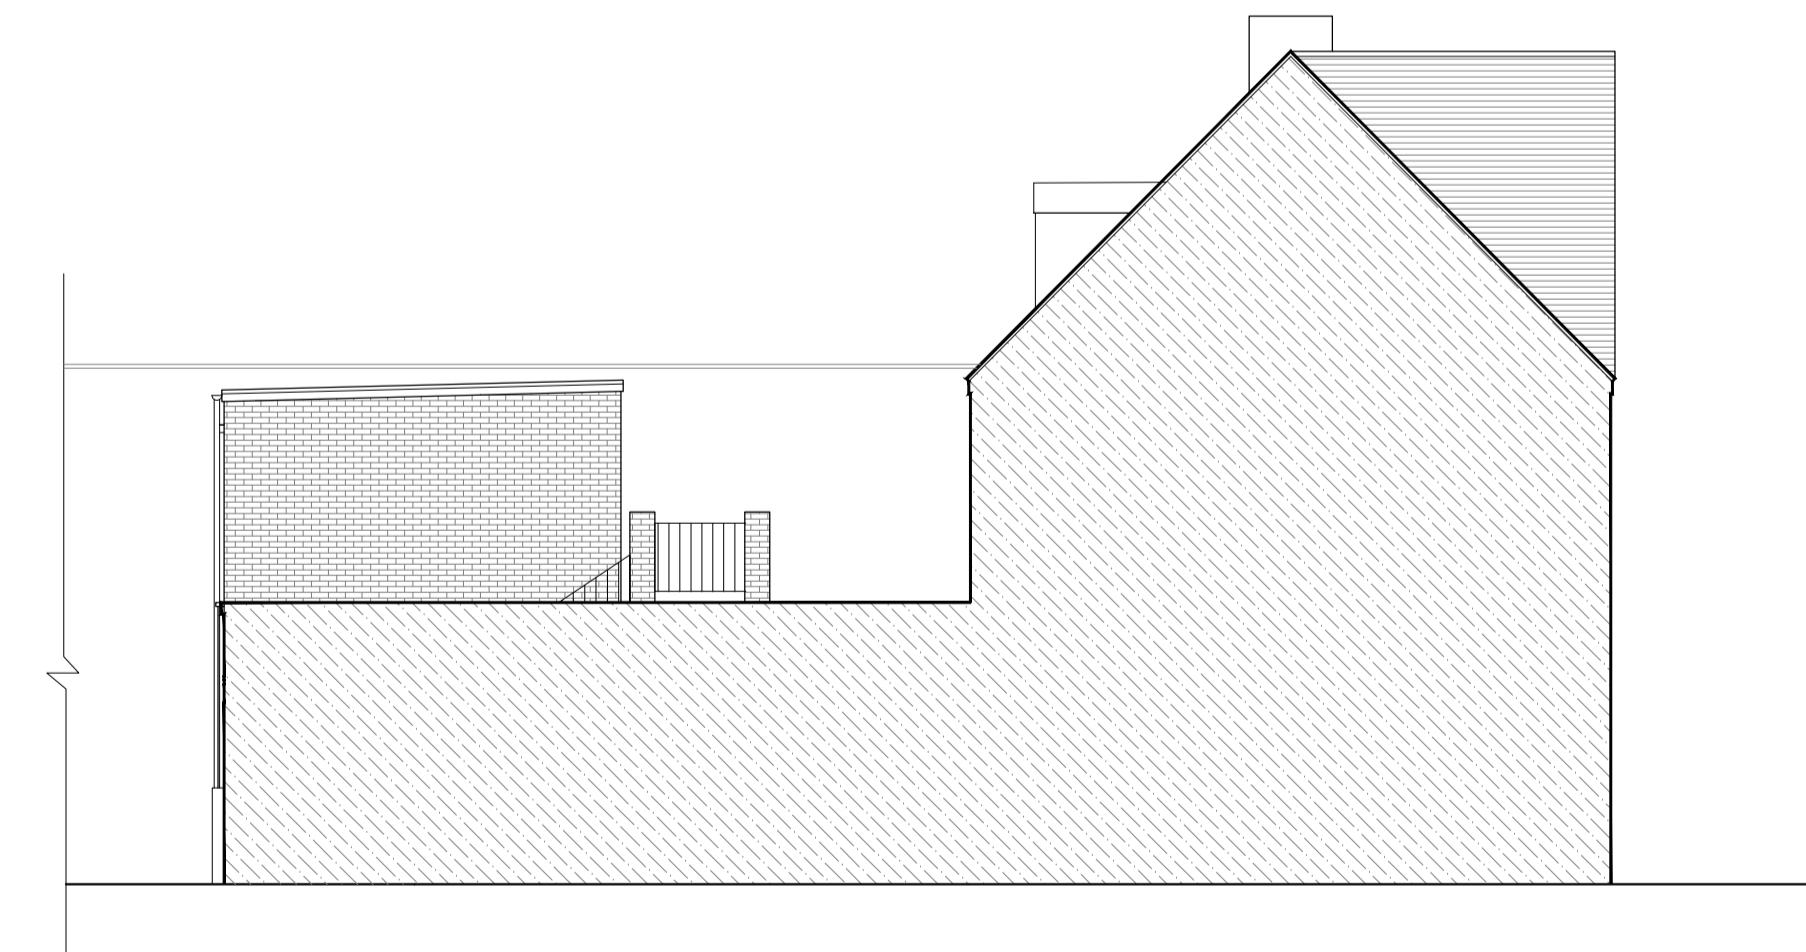

NORTH ELEVATION

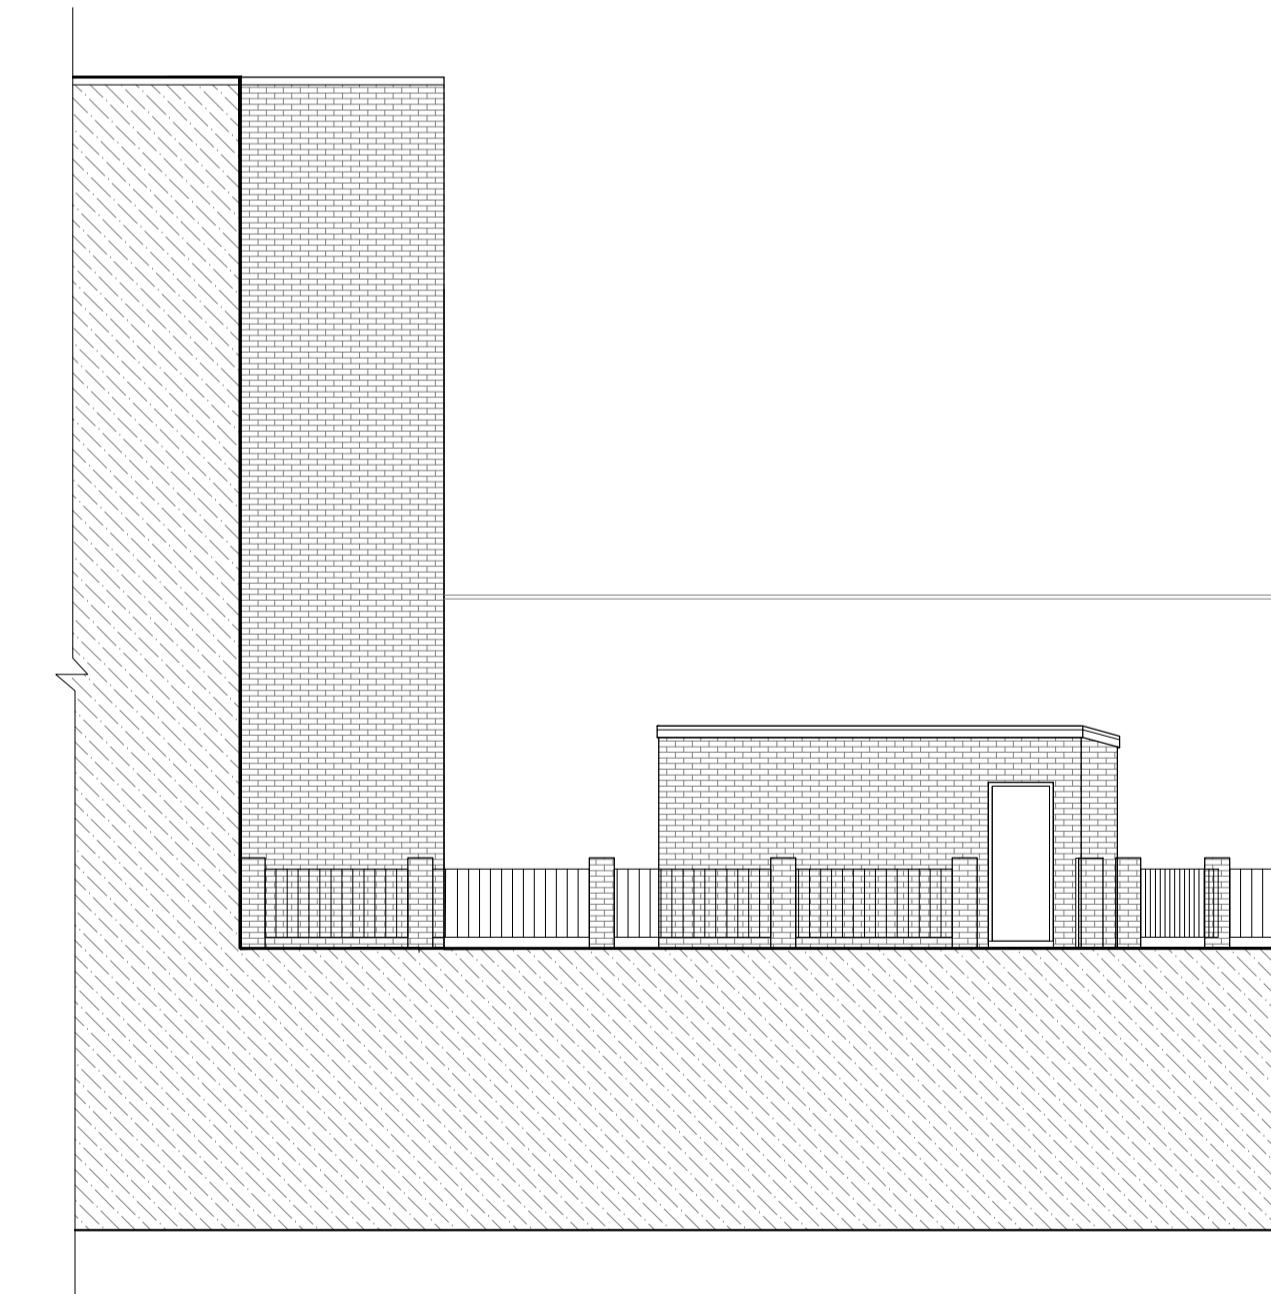

WEST ELEVATION

General  
AMENDMENTS  
Apr' 23  
DATE  
A  
REV.  
COPYRIGHT RESERVED  
ALL SCALED DIMENSIONS MUST BE VERIFIED ON SITE

JOB  
41 Station Road Hayes  
Hillingdon  
Hayes  
UB3 4BE  
  
CLIENT  
Thapar Sons t/a Trendz  
  
DRAWING  
PROPOSED ELEVATIONS

DALE VENN ARCHITECTS  
Architects, Planners & Surveyors  
HIGH HOUSE, HARLINGTON ROAD,  
HILLINGDON, MIDDLESEX 01895-237345

SCALE 1:100 @ A1  
Metres  
0 0.5 1 2 3 4 5  
Scale 1:100

DRAWING No.	REV.
DATE MAR '23	
DRAWN LK	
CHECKED DV	

5085-4