



01 Existing Ground Floor Plan

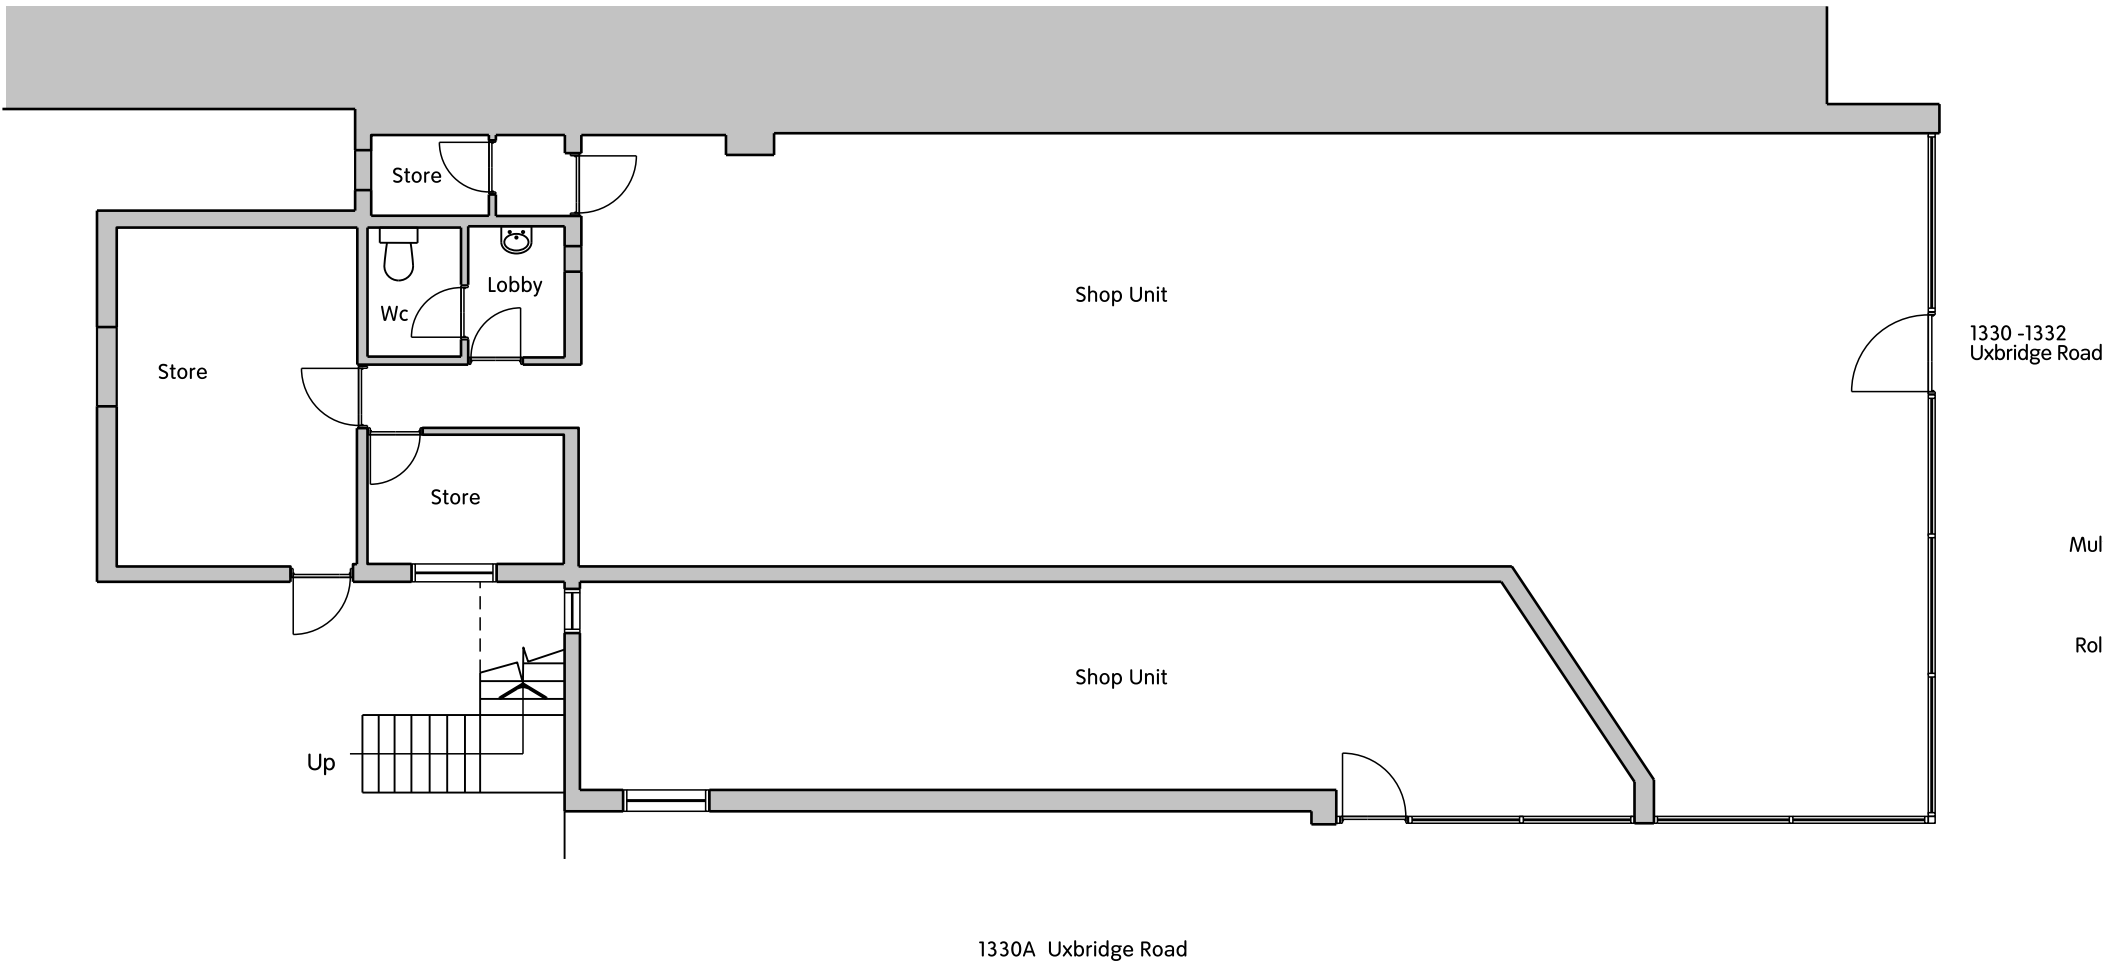


02 Existing Roof Plan

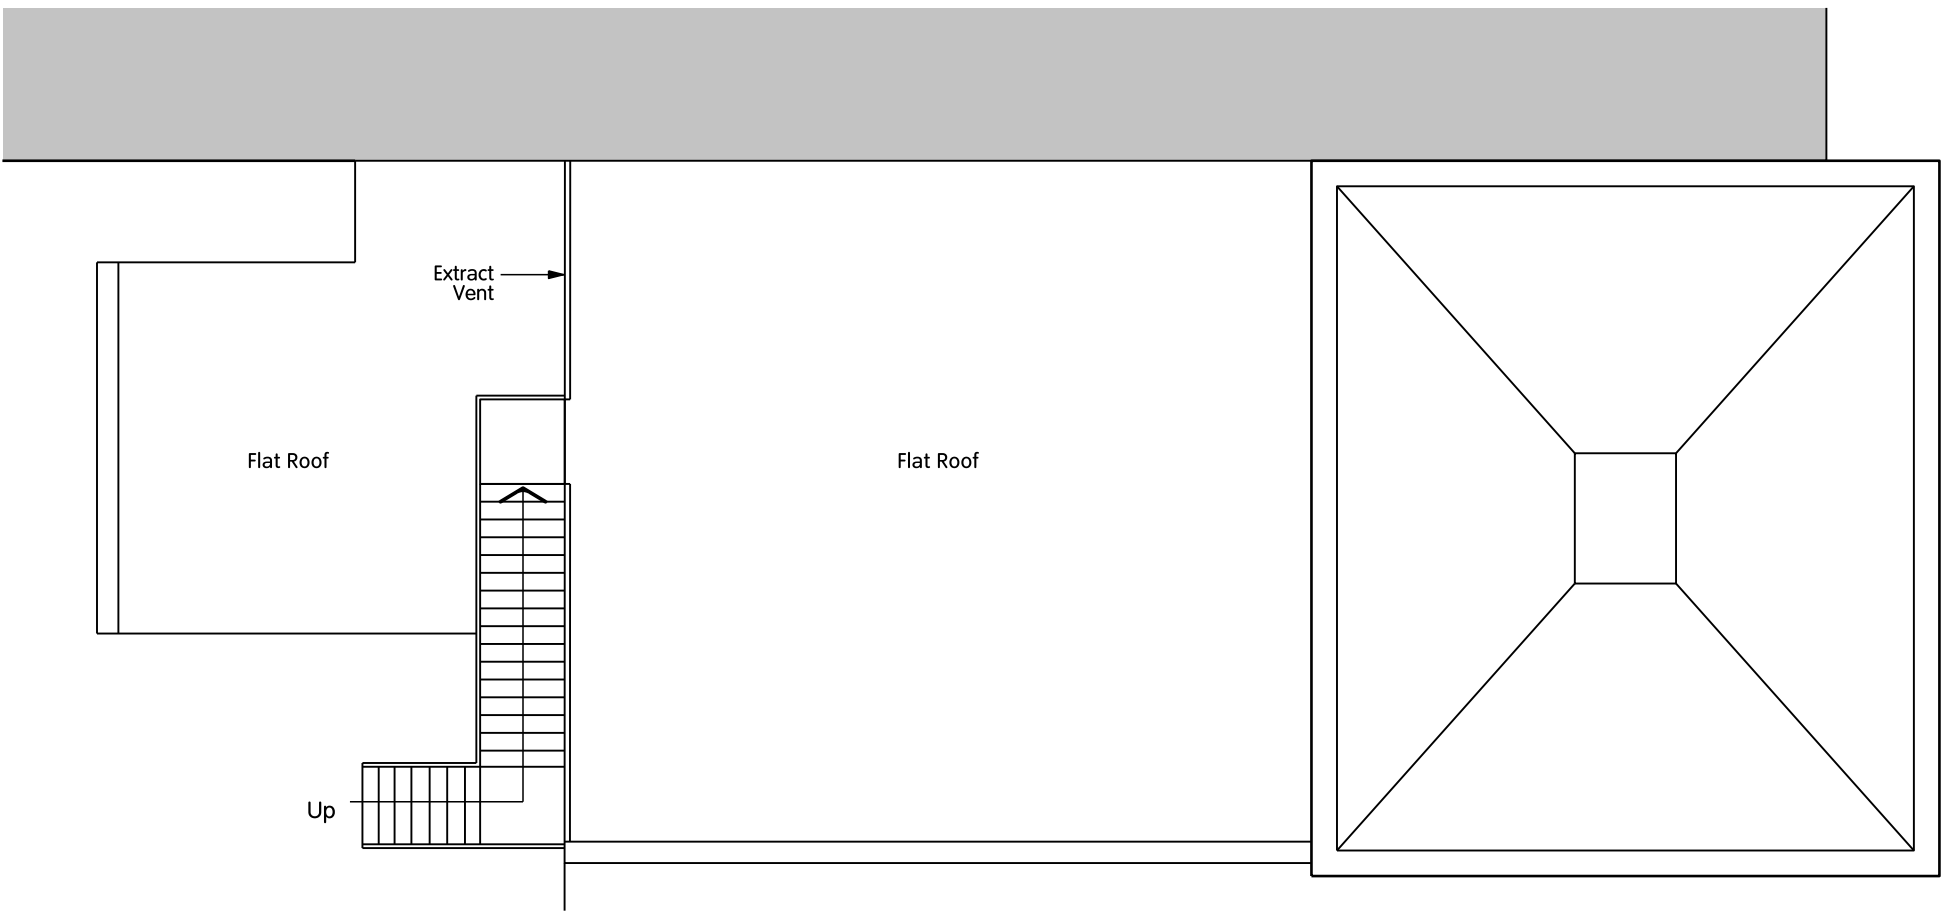


03 Existing Street / South Elevation



04 Existing Rear / North Elevation

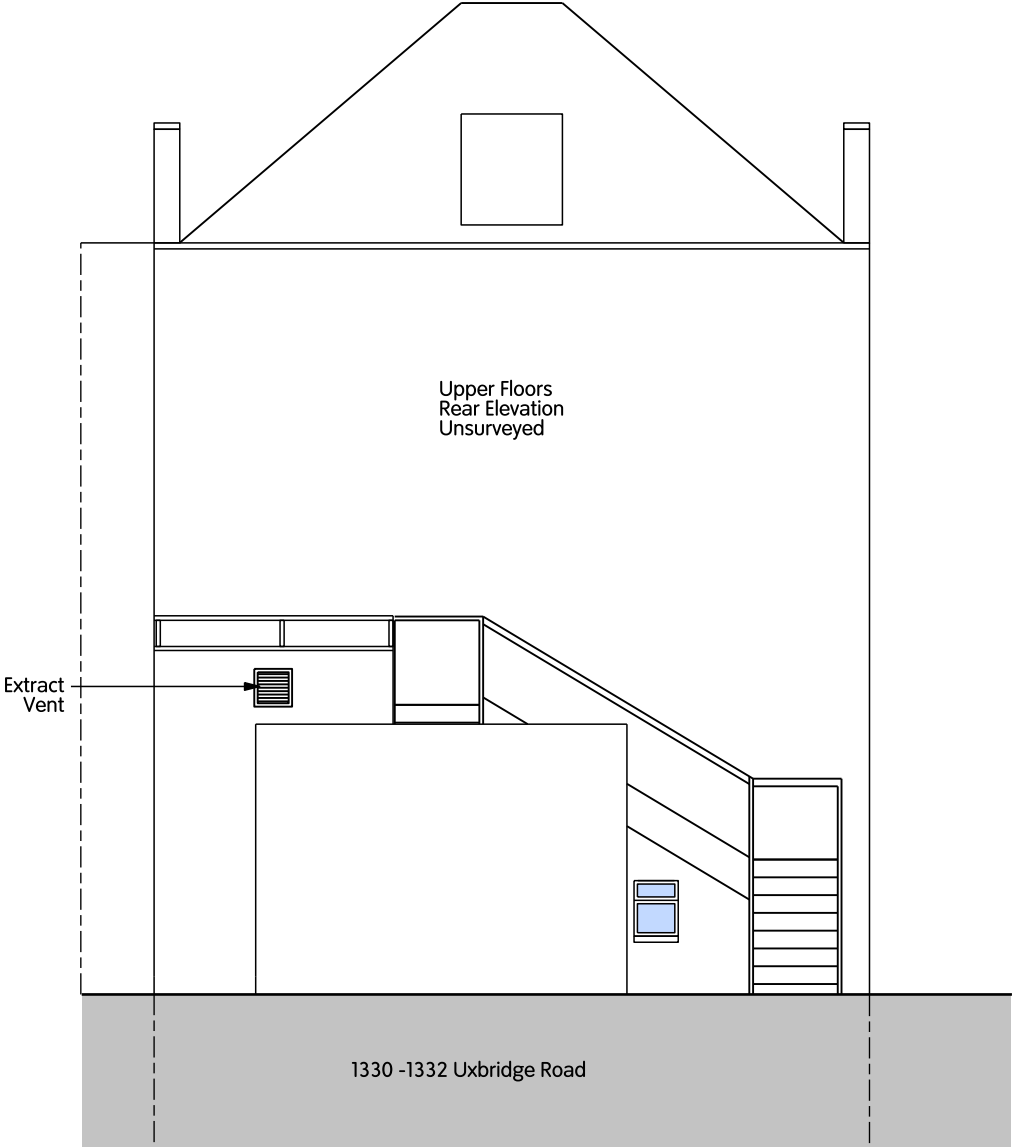


05 Existing Side / West Elevation

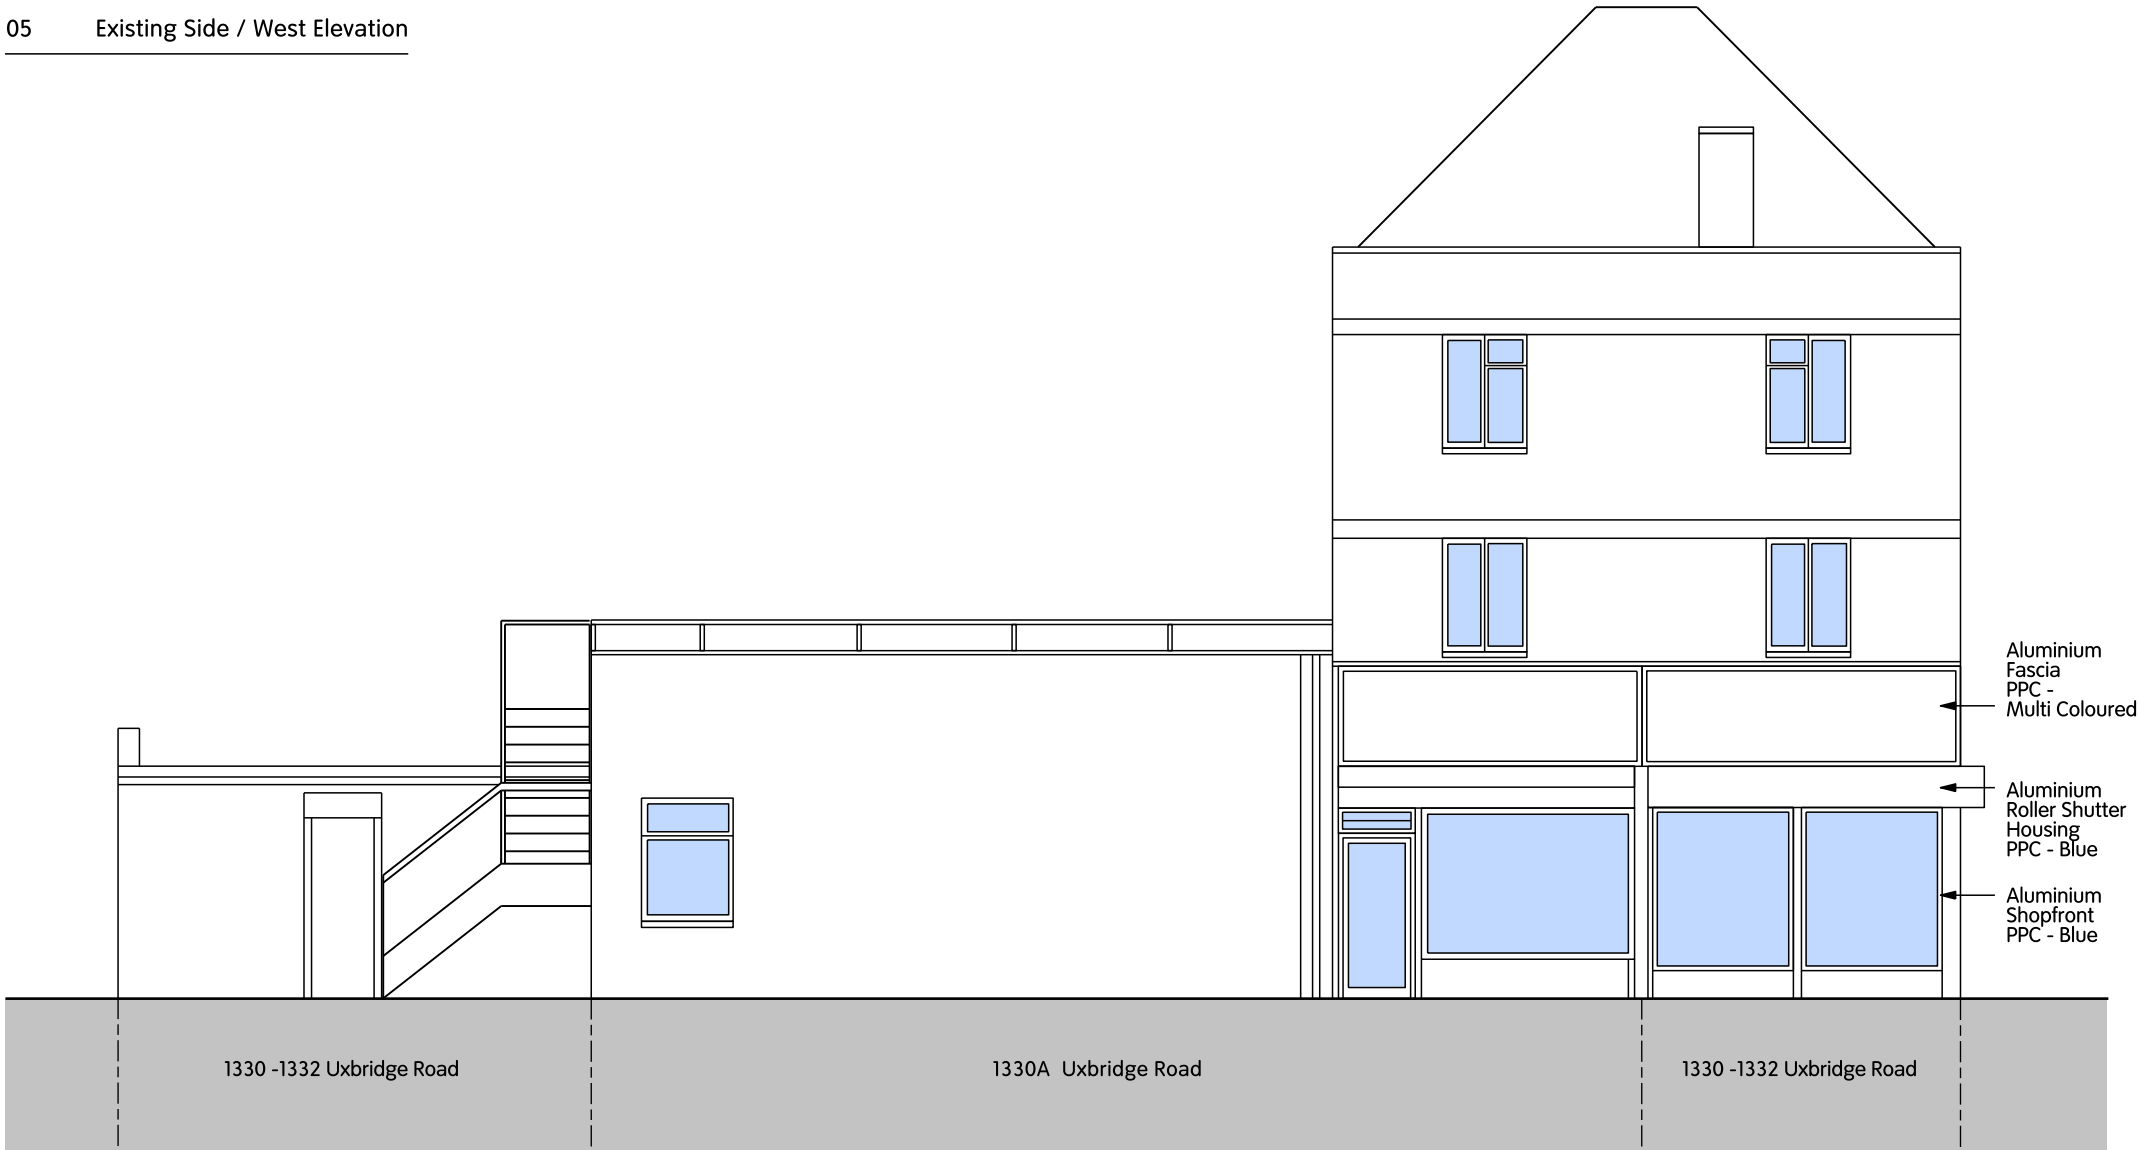

Rev.: -

Drawing & design ©Copyright Stewart Nicholson & cannot be used or reproduced without written consent. Do not scale, use figured dimensions only. The contractor is to site measure & check dimensions prior to commencement of the works, ordering or fabrication.

Any discrepancies to be reported to Architect immediately. Use the drawing only for use specified. Drawings to be read with additional information. No responsibility accepted under current CDM Regs. No responsibility accepted for inaccuracies of Site Survey.

 

RIBA
Chartered Practice



Stewart Nicholson
architects

34 Hill Drive, Hove, BN3 6QL.
07966 476681
info@stewartnicholson.co.uk
www.stewartnicholson.co.uk

Ambala
EST. 1965

Job No.
129.37

1330-1332 Uxbridge Road,
Hayes End, UB4 8JG.

Date
27.03.26

Scale
100@A2

Drg. No.
02

Rev.
-

Drawing Title
Existing Drawings