



01 Proposed Ground Floor Plan

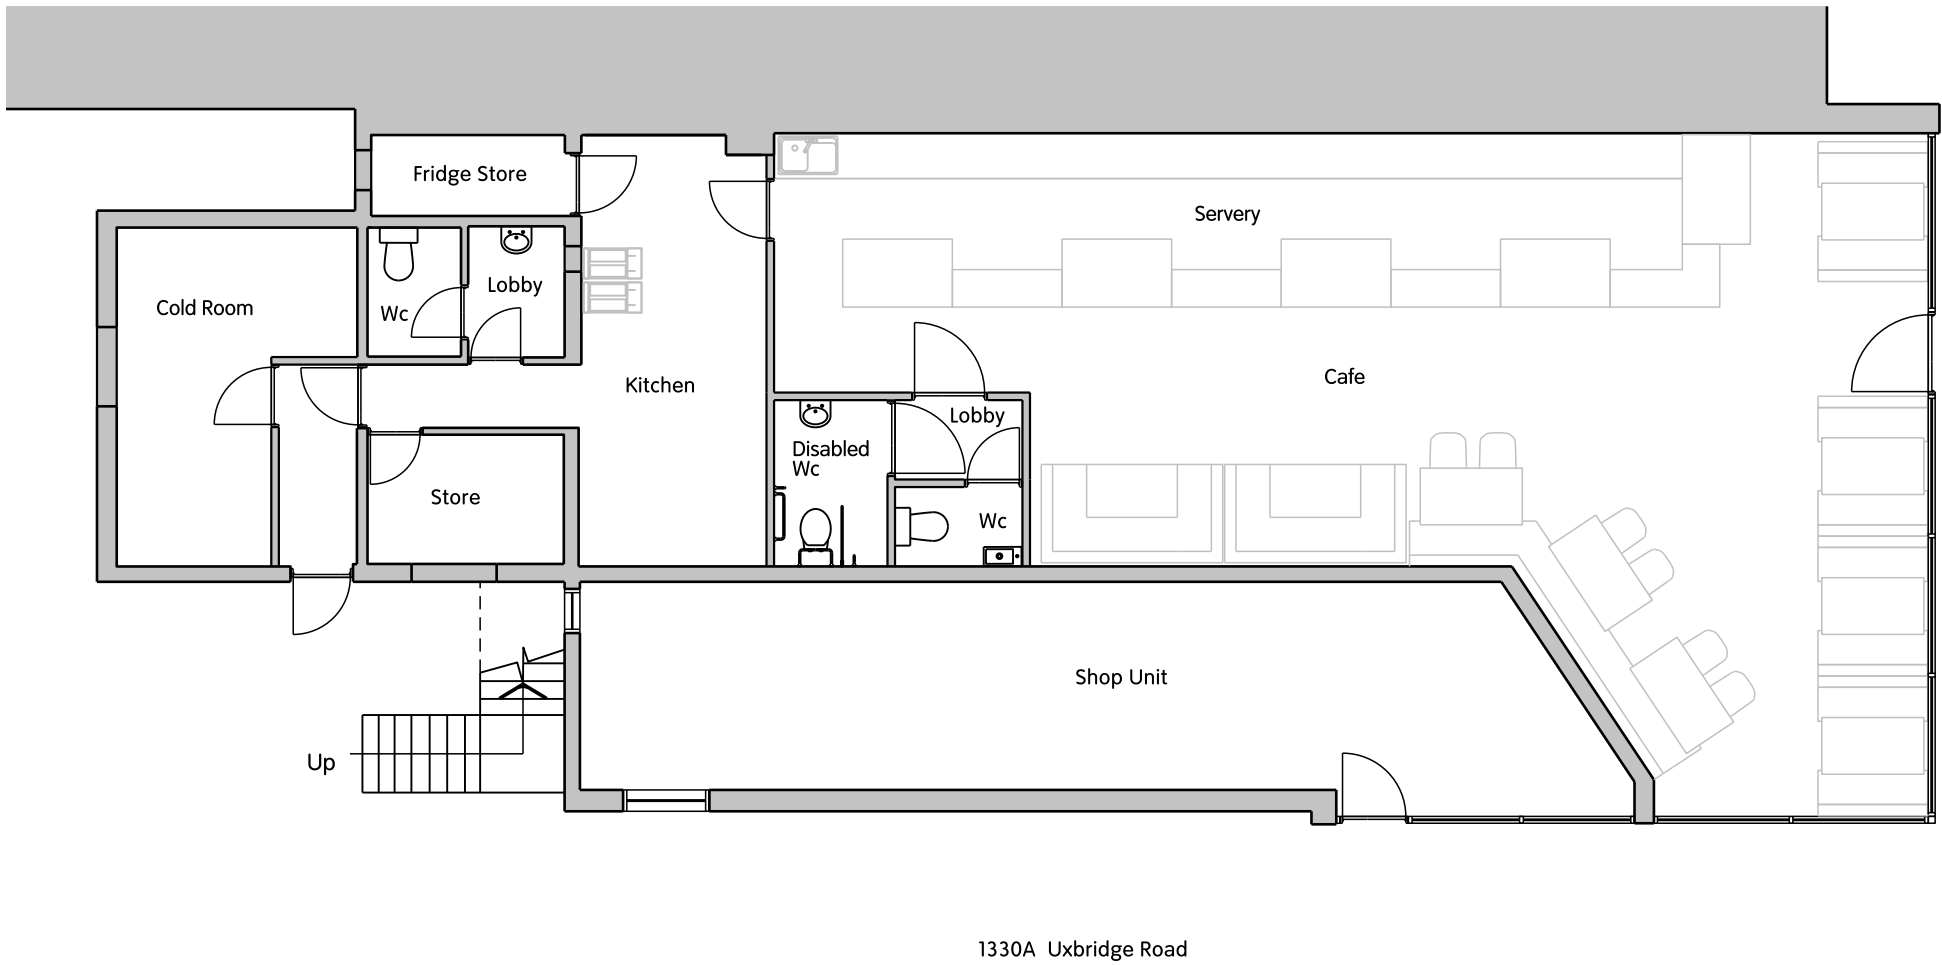

02 Proposed Roof Plan

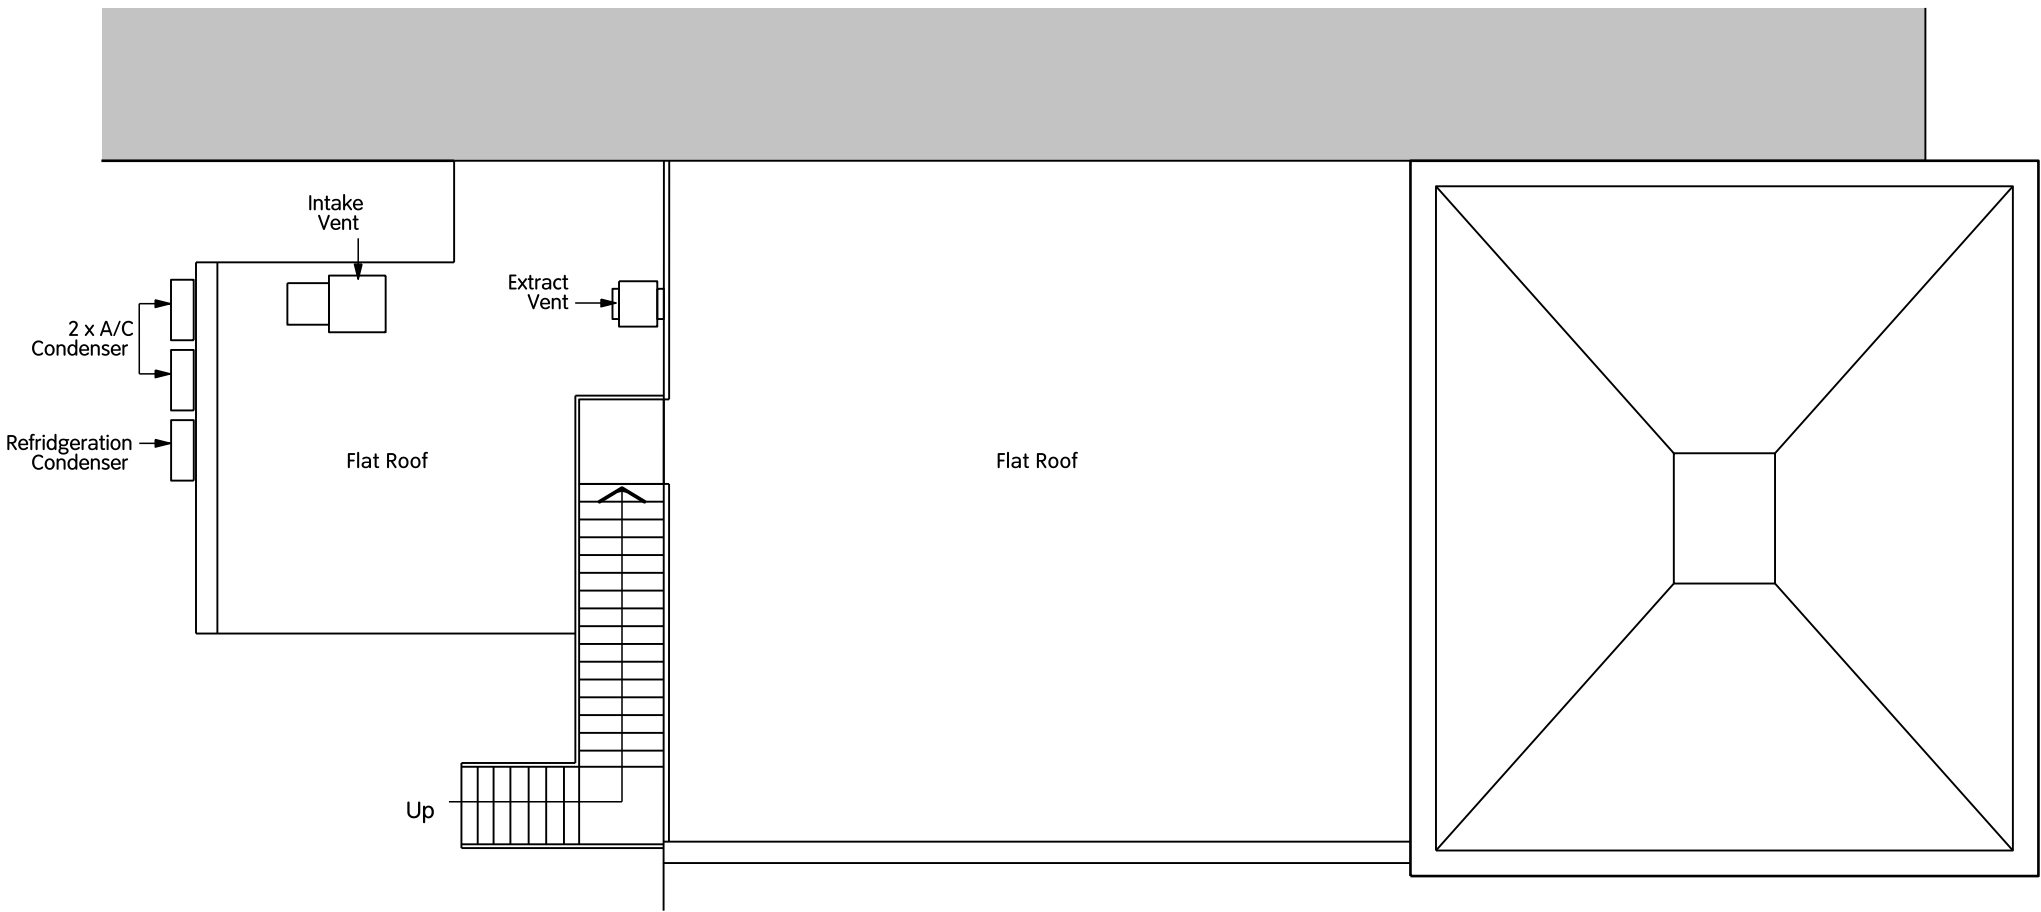


Note re: Internally illuminated shop sign:
Maximum average face luminance shall not exceed 600 cd/m² during hours of darkness,
Measured normal to the sign face under full-white operating conditions.
Illumination shall be static, uniform and free from visible LED spotting, glare and light spill.
Dimmable LED control to be provided.
Commissioned output to the lowest level providing clear legibility.
The installation shall comply with ILP PLG05:2023.


03 Proposed Street / South Elevation




04 Proposed Rear / North Elevation

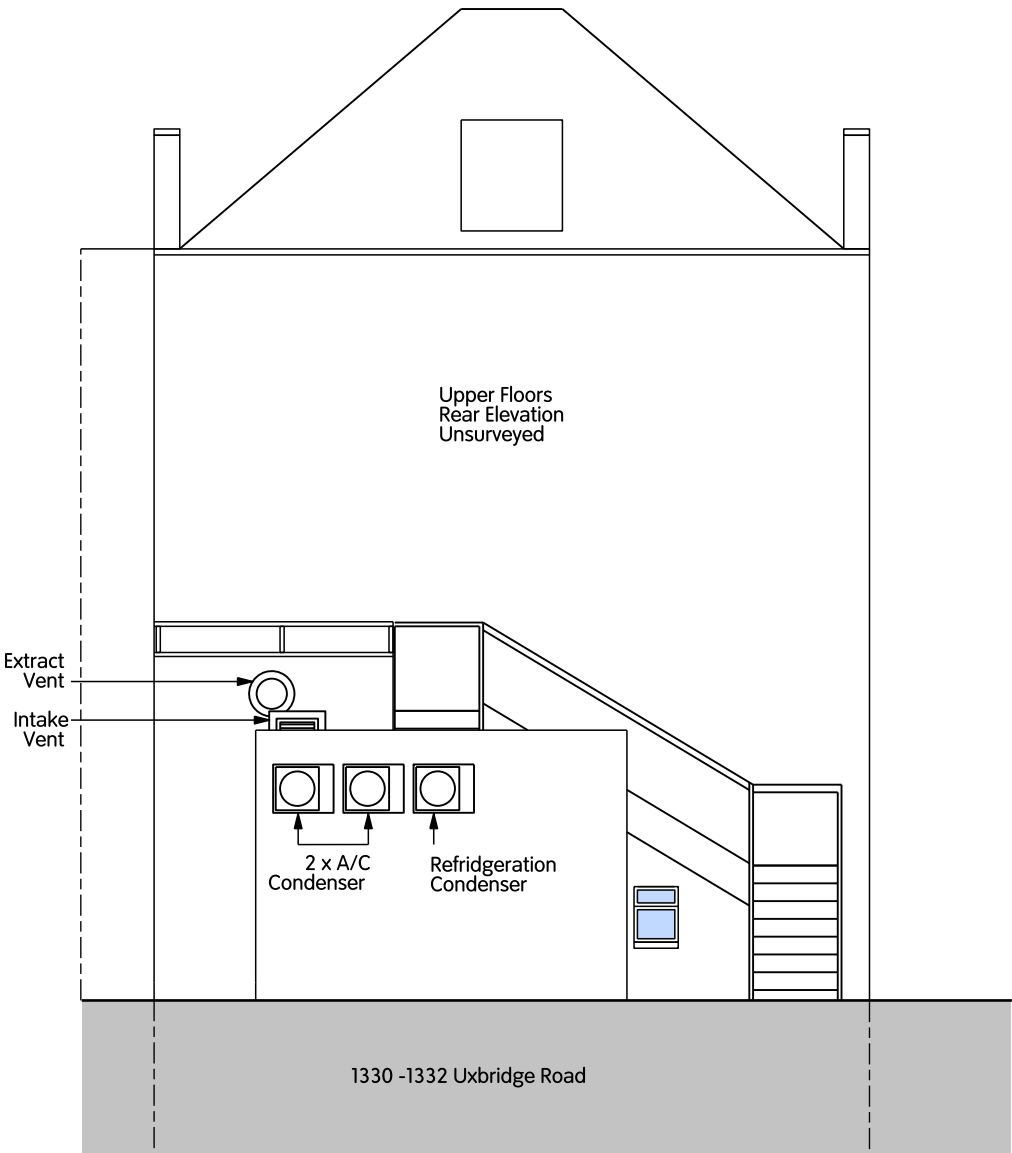

05 Proposed Side / West Elevation

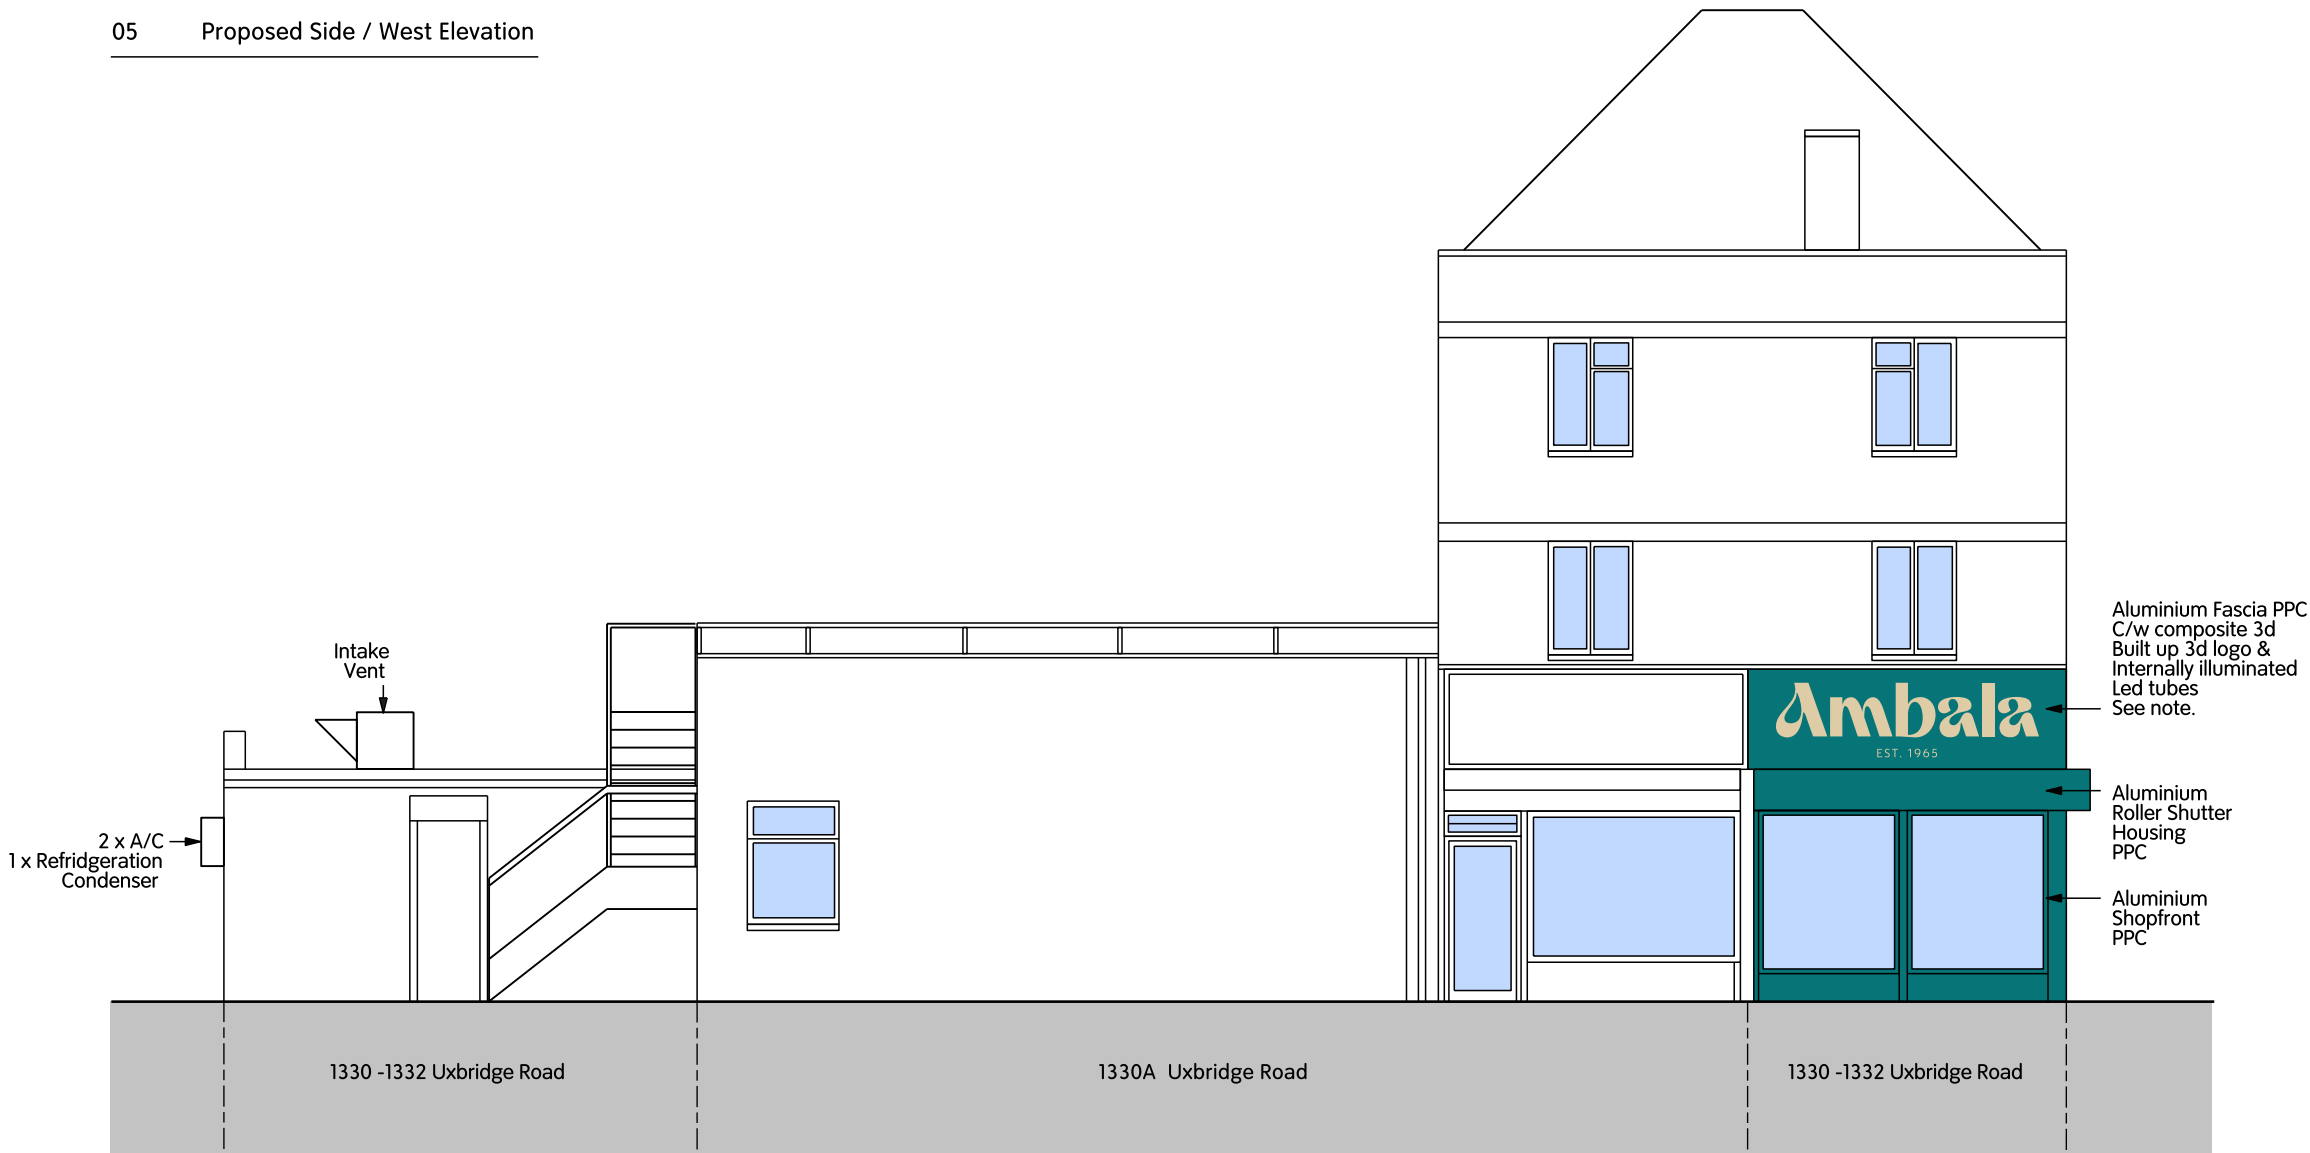

Rev.: -

 

RIBA Chartered Practice
Stewart Nicholson architects

34 Hill Drive, Hove, BN3 6QL.
07966 476681
info@stewartnicholson.co.uk
www.stewartnicholson.co.uk

Ambala
EST. 1965

Job No.
129.37

1330-1332 Uxbridge Road,
Hayes End, UB4 8JG.

Date
27.03.26

Scale
100@A2

Drg. No.
03

Rev.
-

Drawing Title
Proposed Drawings

Drawing & design ©Copyright Stewart Nicholson & cannot be used or reproduced without written consent. Do not scale, use figured dimensions only. The contractor is to site measure & check dimensions prior to commencement of the works, ordering or fabrication.

Any discrepancies to be reported to Architect immediately. Use the drawing only for use specified. Drawings to be read with additional information. No responsibility accepted under current CDM Regs. No responsibility accepted for inaccuracies of Site Survey.