




SCALE BAR 1:100

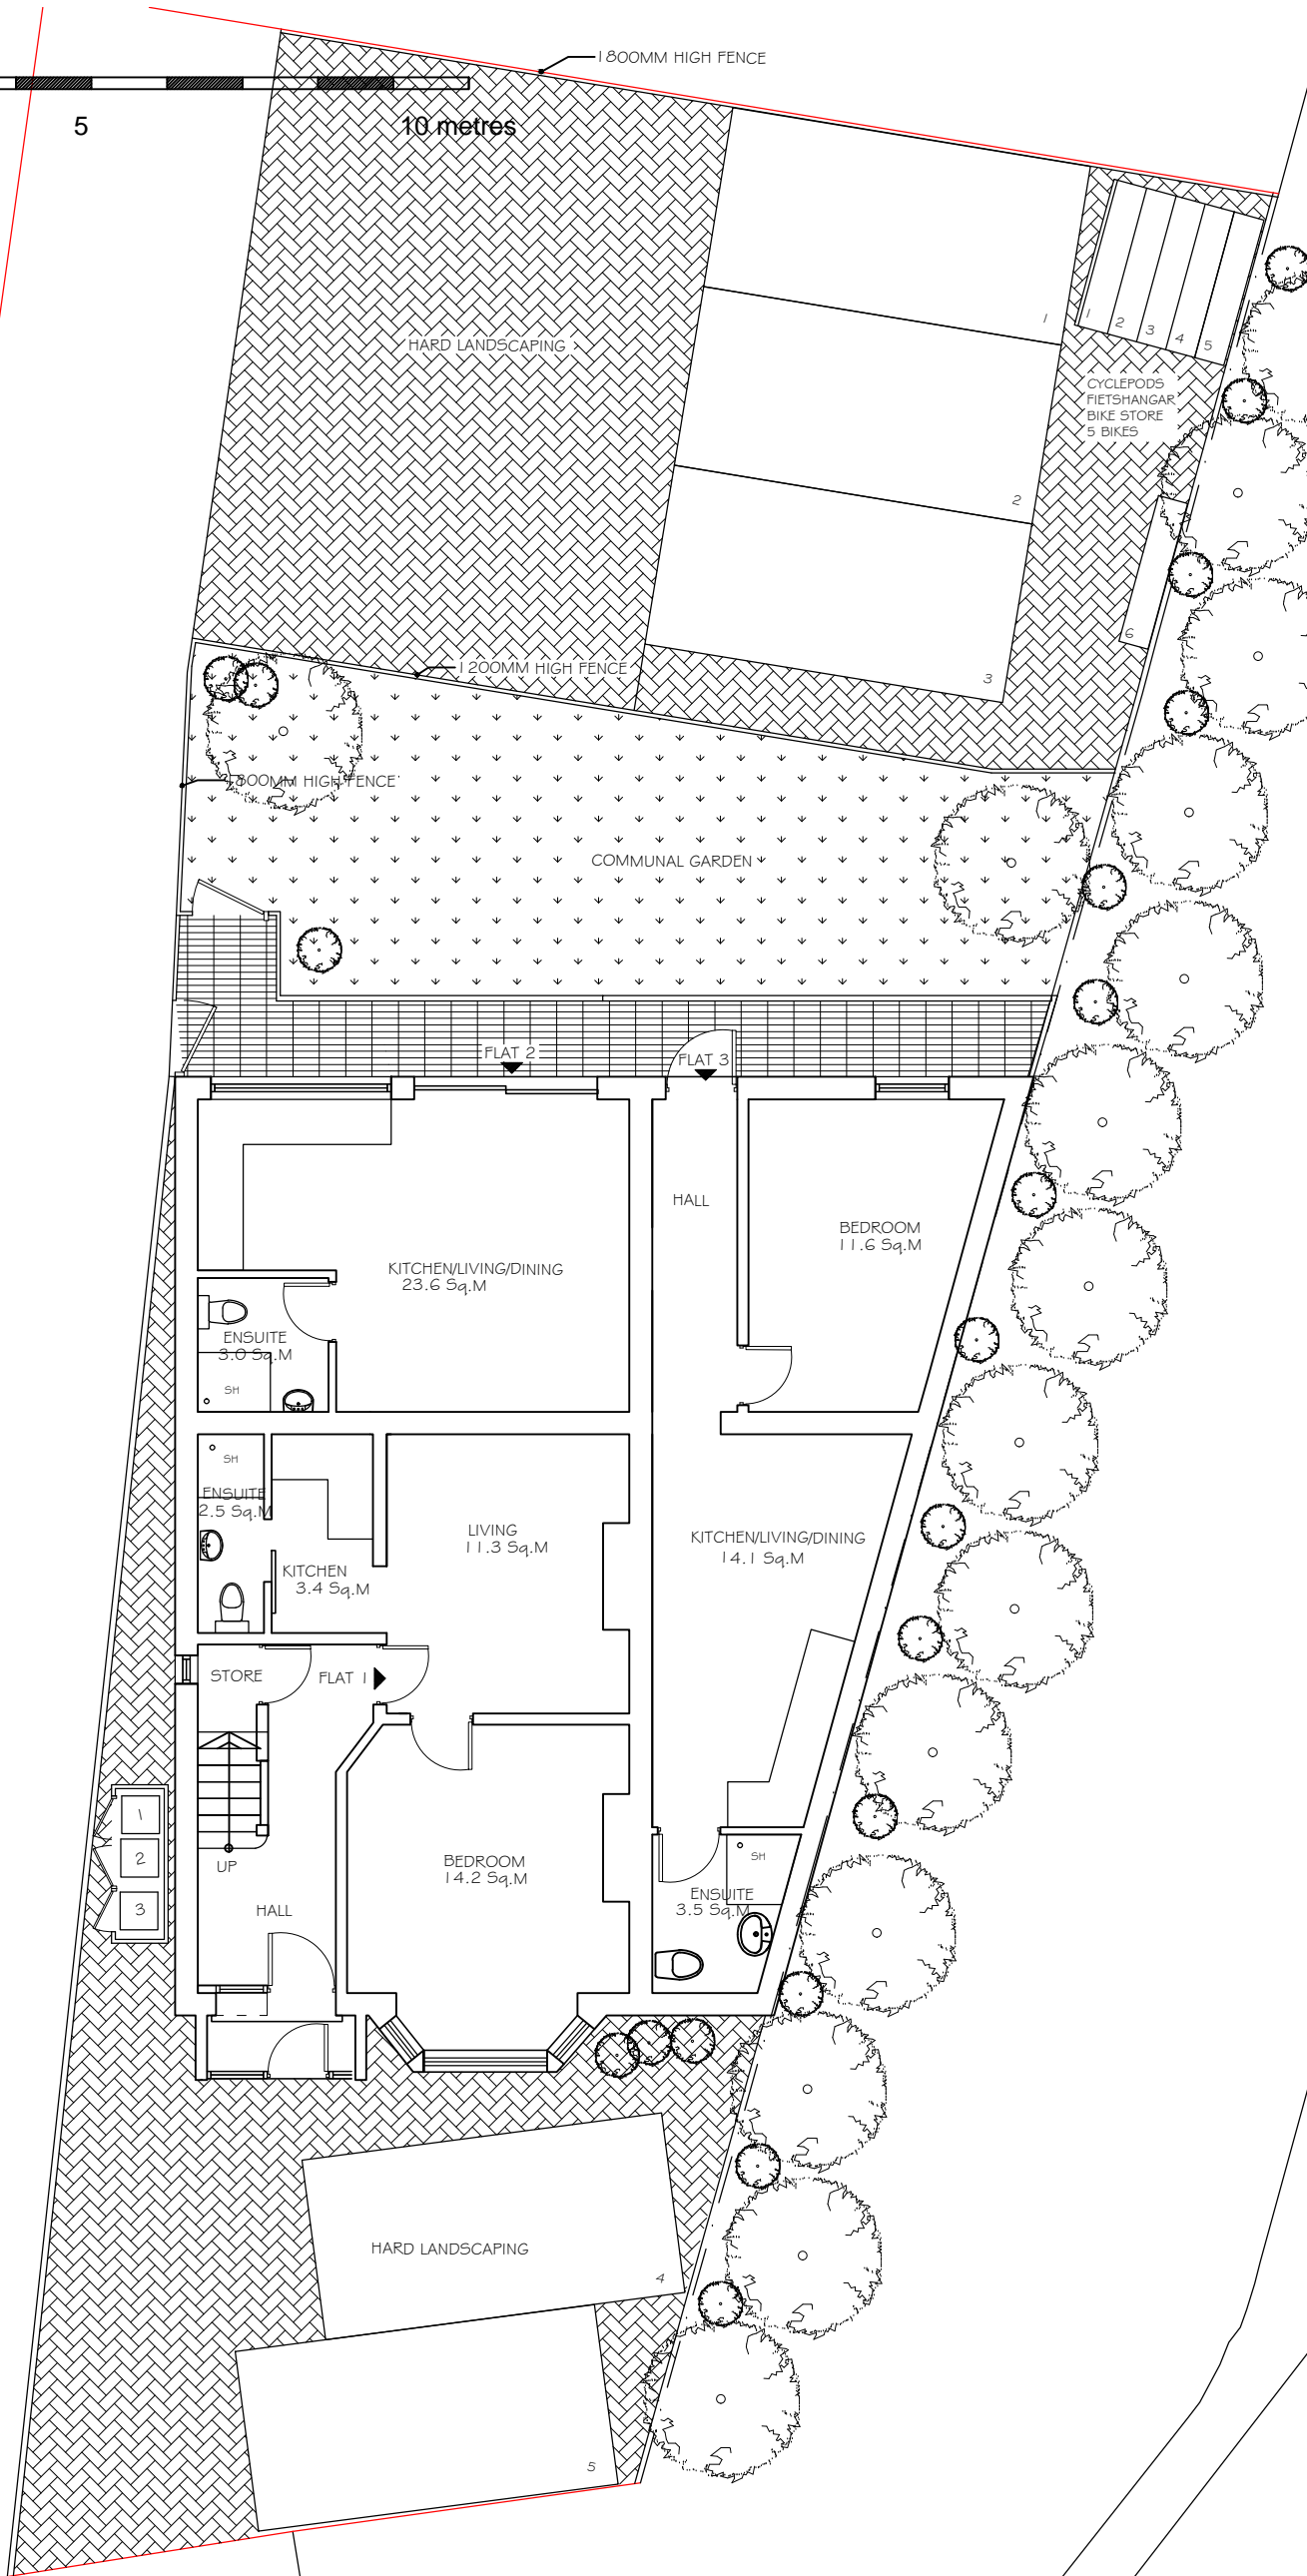

PROPOSED GROUND FLOOR PLAN

NOTES

1. ALL THE DIMENSIONS TO BE CHECKED AT SITE AS WORK COMMENCES.
2. ANY DISCREPANCIES OR OMISSIONS FOUND IN THE DRAWINGS SHALL BE REPORTED TO THE ARCHITECT IMMEDIATELY.
3. FOLLOW WRITTEN DIMENSIONS ONLY AND DO NOT SCALE THE DRAWING.
4. ALL THE DIMENSIONS ARE IN MM UNLESS NOTED OTHERWISE.
5. THIS PROPOSAL MUST NOT BE USED FOR ANY OTHER PURPOSE OTHER THAN STATED BELOW.

REVISION NOTES:

REVISION -	DATE -	COMMENTS -

PROJECT -
81 BEDWELL GARDENS
HAYES
UB3 4EE

DRAWING STATUS
PLANNING

DRAWING TITLE
PROPOSED GROUND FLOOR
PLAN

SCALE - 1:100/A3	DRAWN BY -
DATE - SEPT 2024	PROJ NO -
DRG NO - AR-P06	REVISION - B
CAD FILE	

ARCHITECTS :
A & N ARCHITECTS LTD.

COPY RIGHT

THIS DRAWING IS THE PROPERTY OF A & N ARCHITECTS
AND
SHALL NOT BE COPIED, REPRODUCED OR USED FOR THE
PURPOSE OTHER THAN WHICH IT HAS BEEN PREPARED.