



PROPOSED GROUND FLOOR PLAN
SCALE 1:50@A1

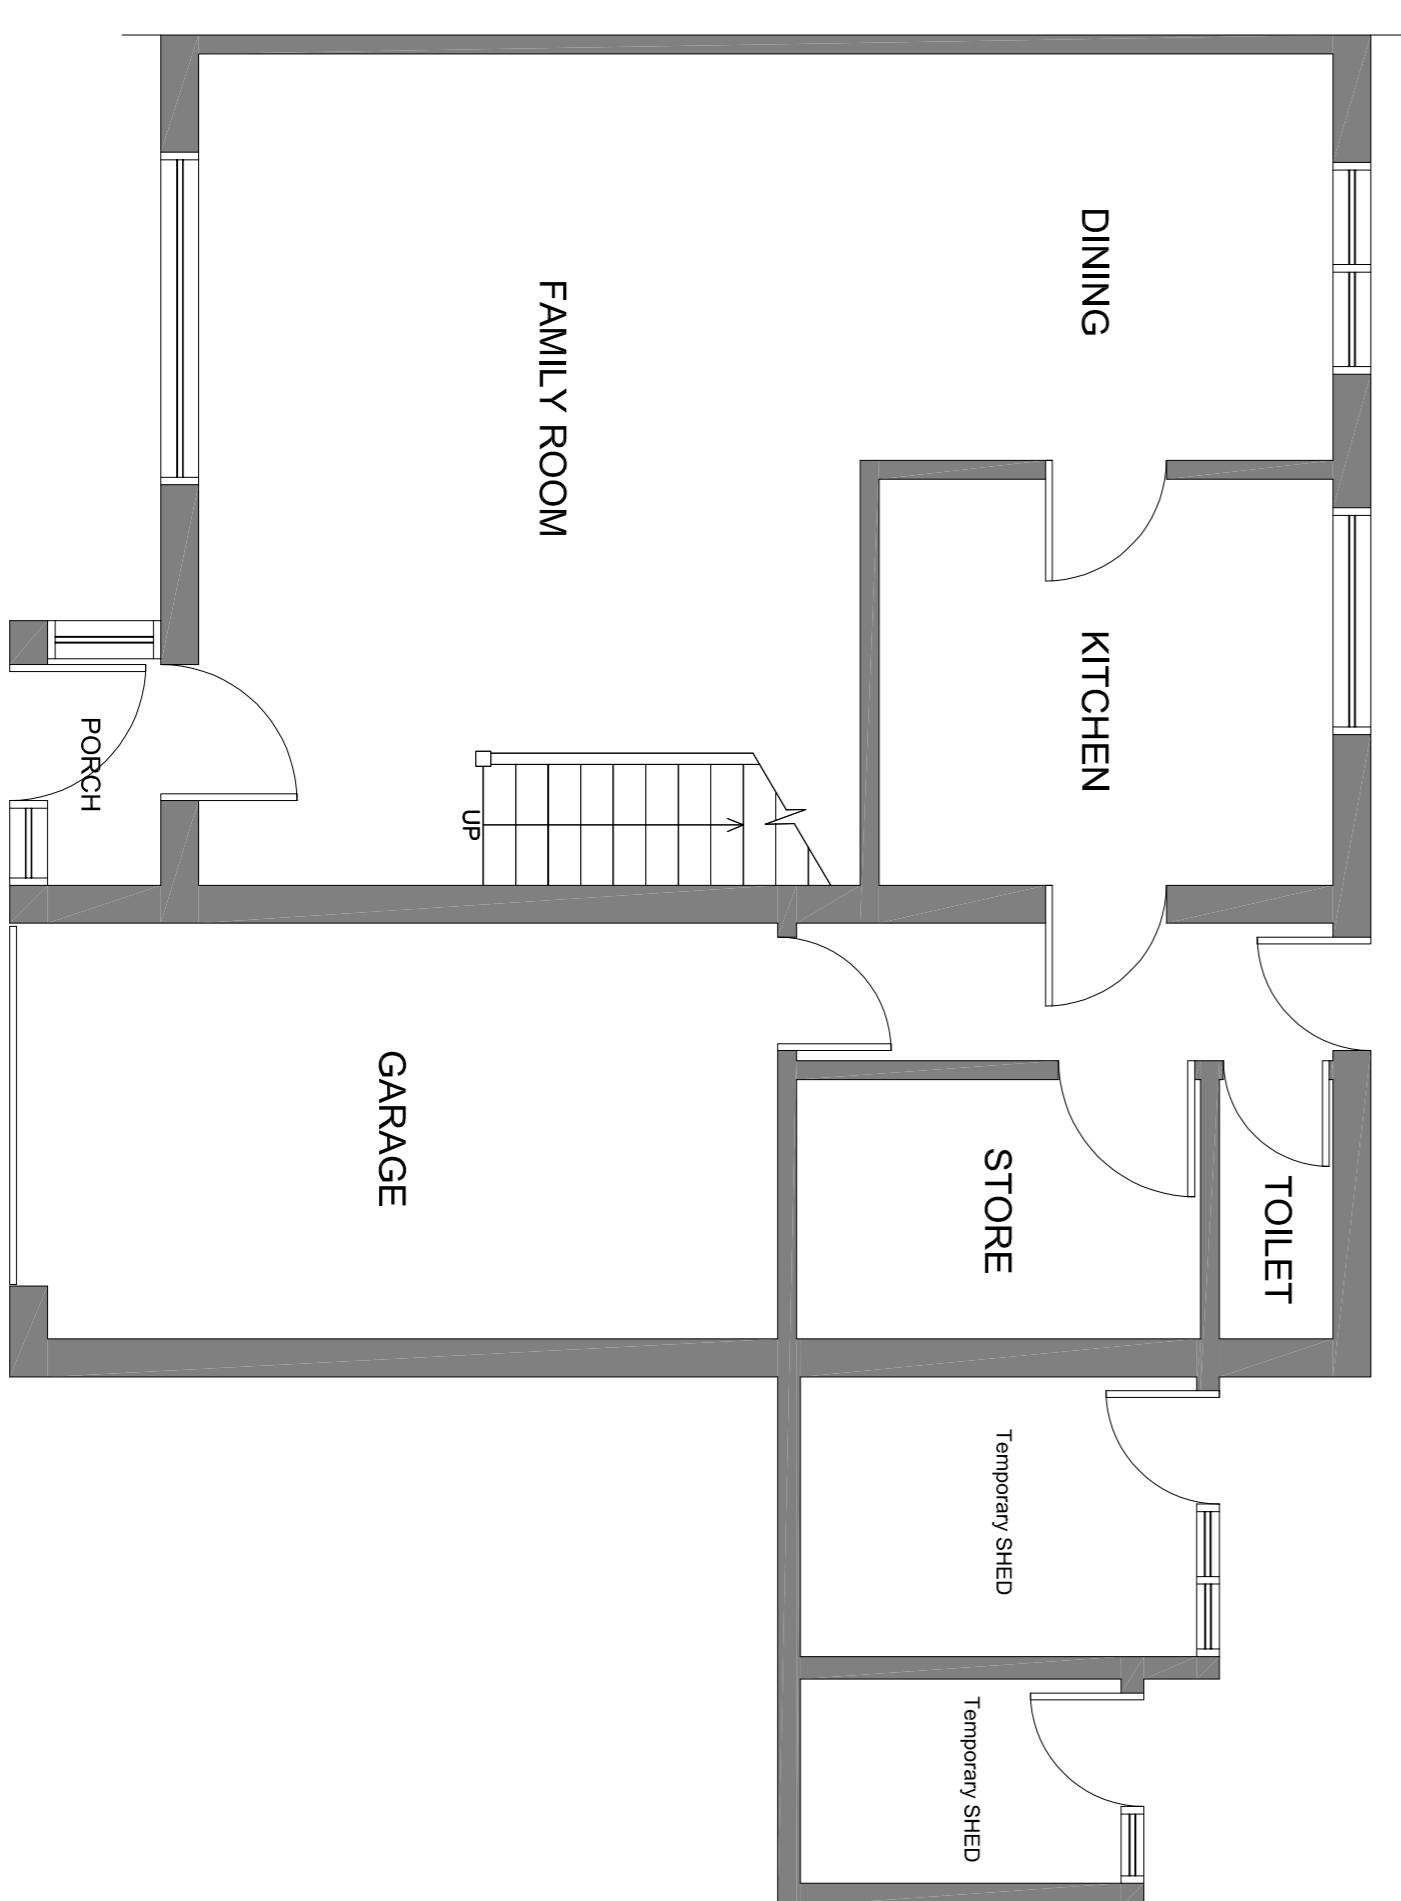


EXISTING GROUND FLOOR PLAN
SCALE 1:50@A1

EXISTING FIRST FLOOR PLAN
SCALE 1:50@A1

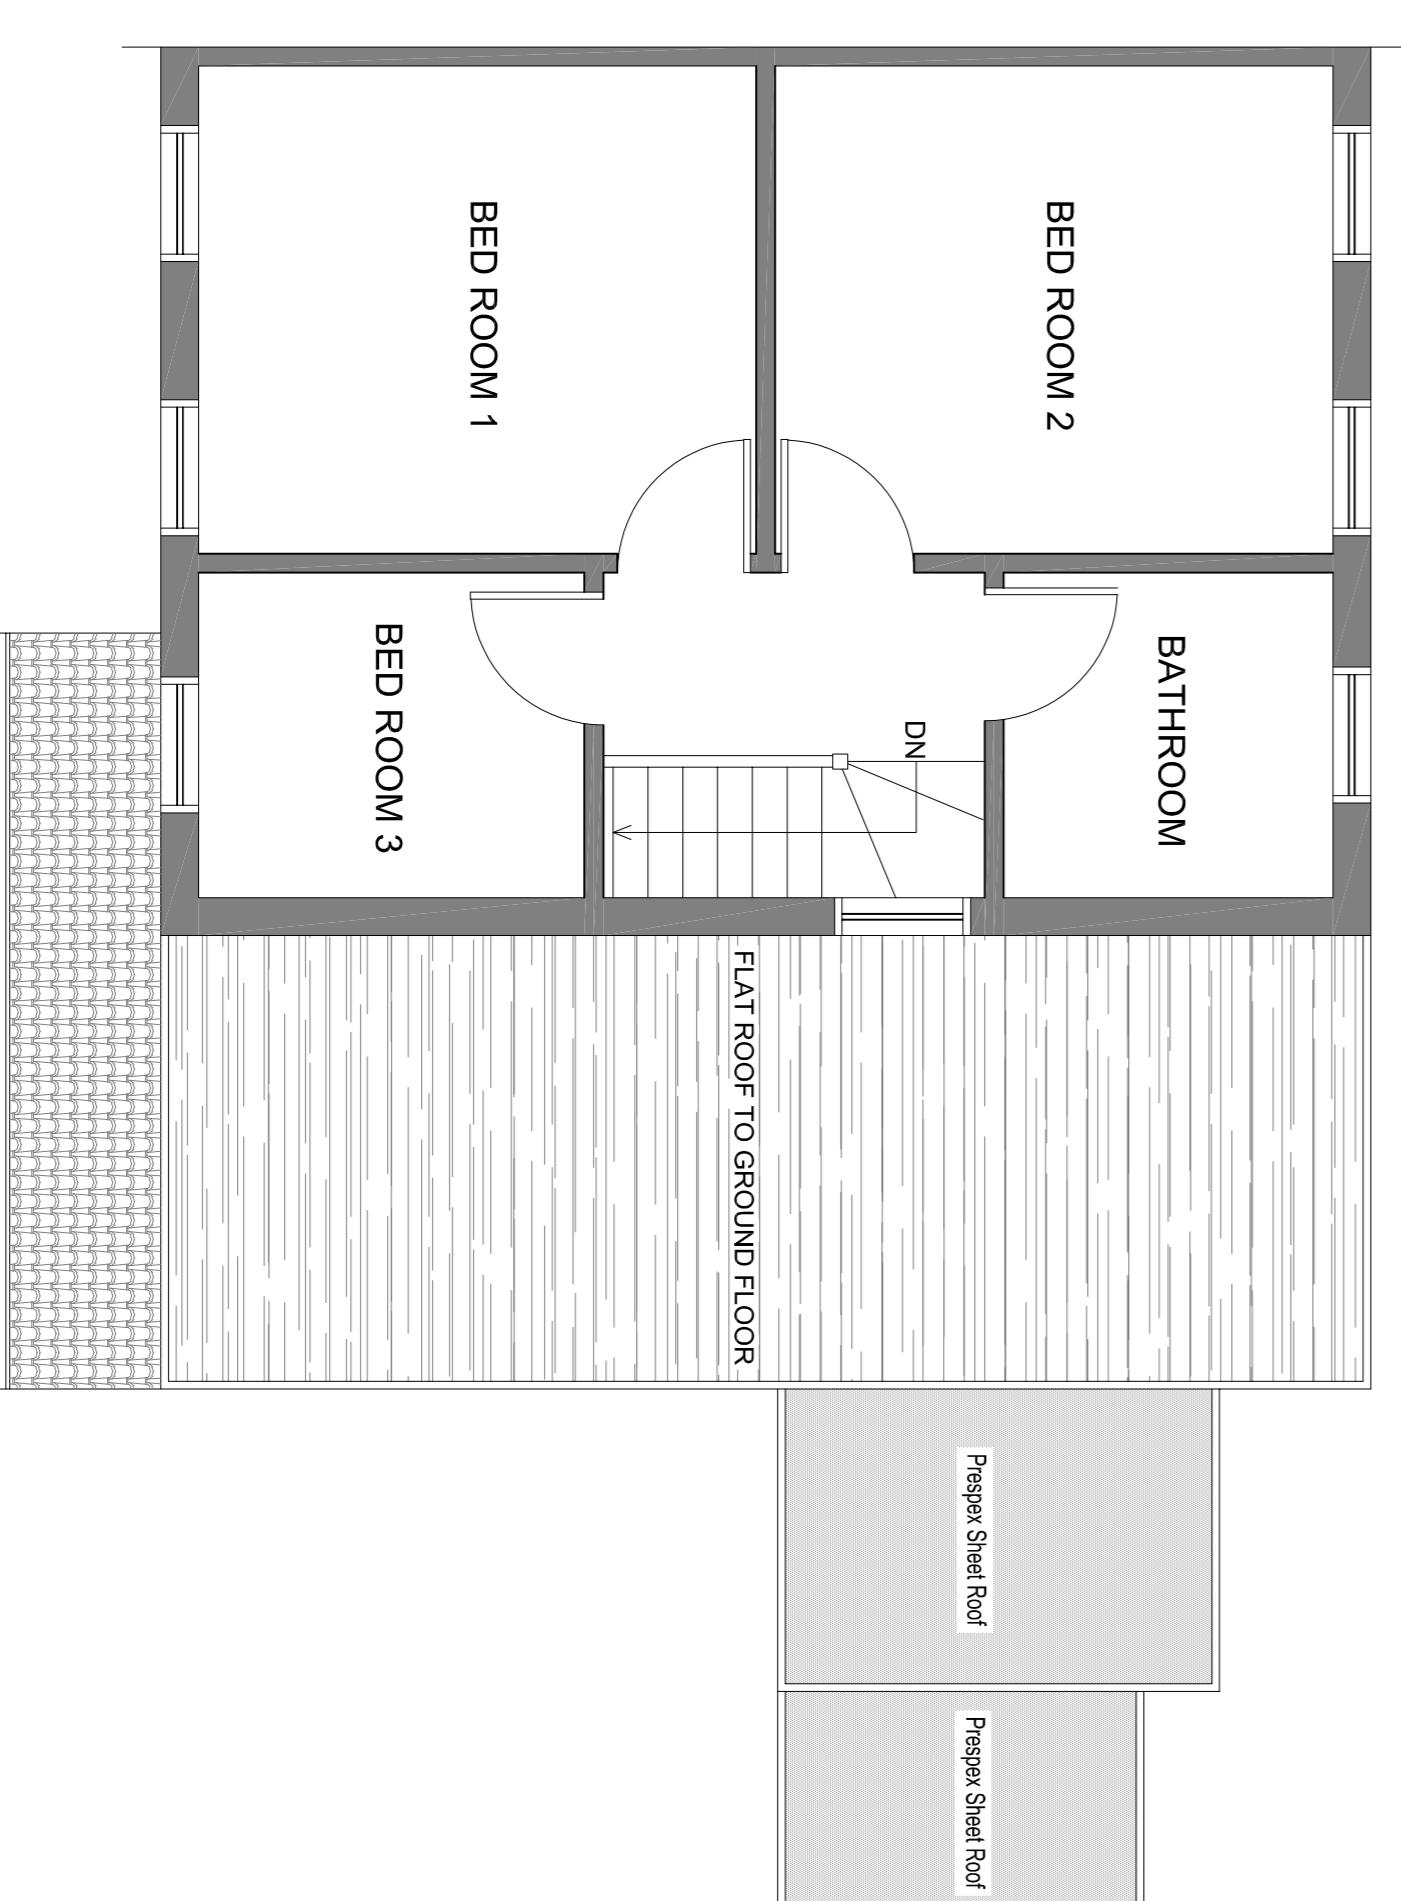

EXISTING FIRST FLOOR PLAN
SCALE 1:50@A1

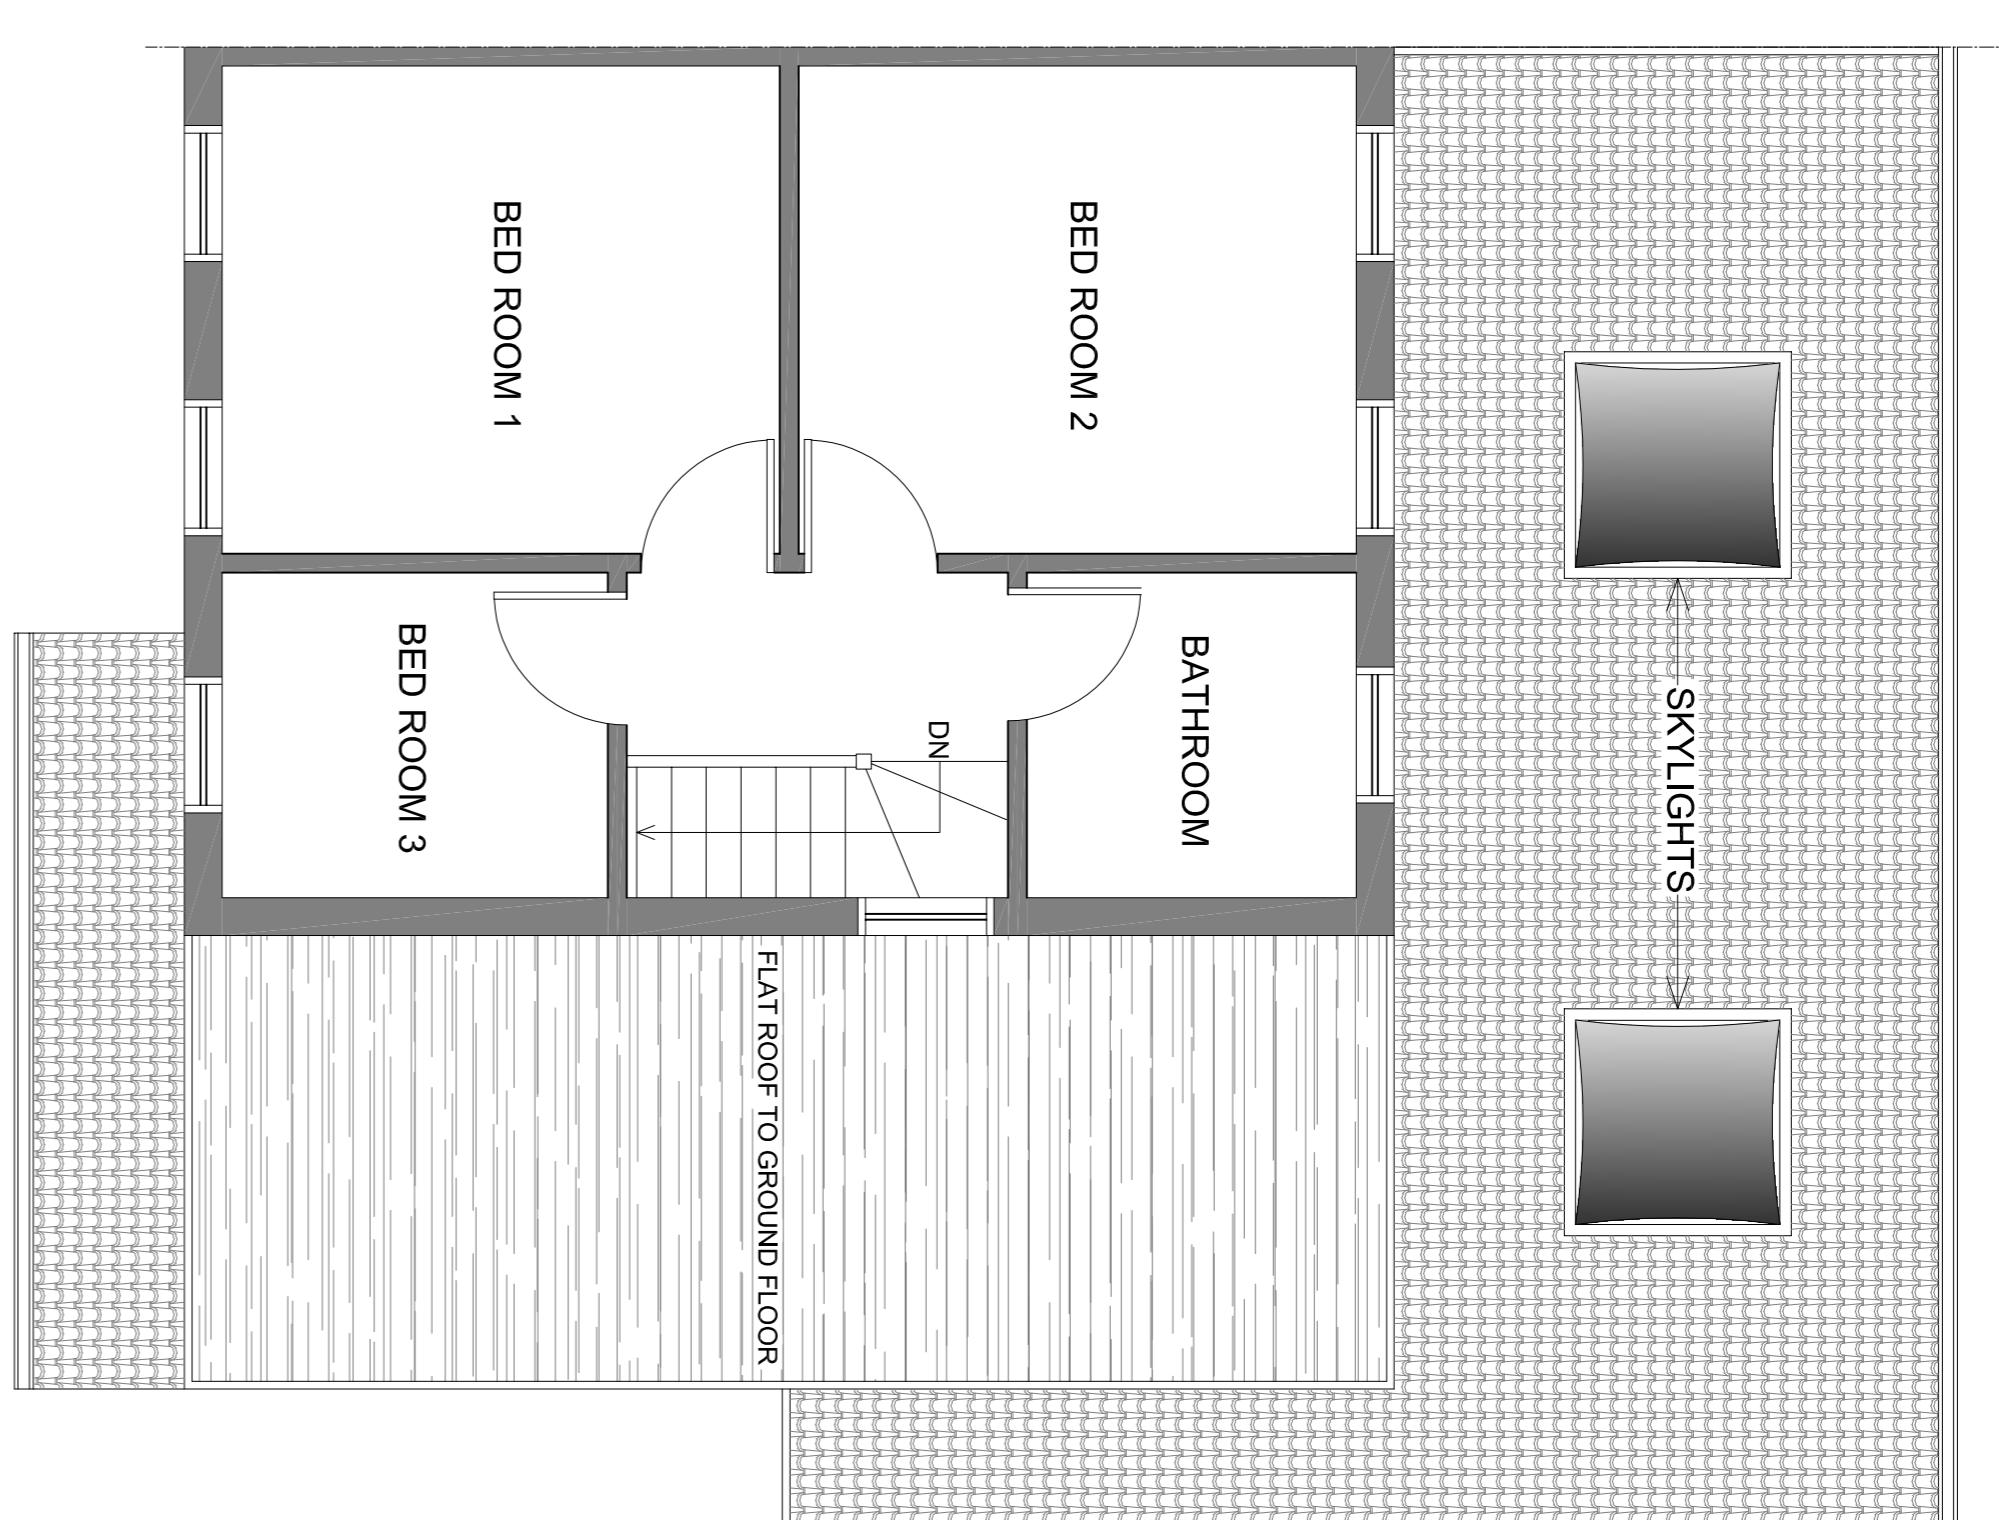

194

NOTES

EXISTING & PROPOSED PLANS

15 Evelyns Close Uxbridge
UB8 3LR

.08

DATE

AUGUST 2021	REVIEWED
1:50 @A1	SIGN

TIME

STAGE

PLANNING

DRAWING NO
194/PP/001b