

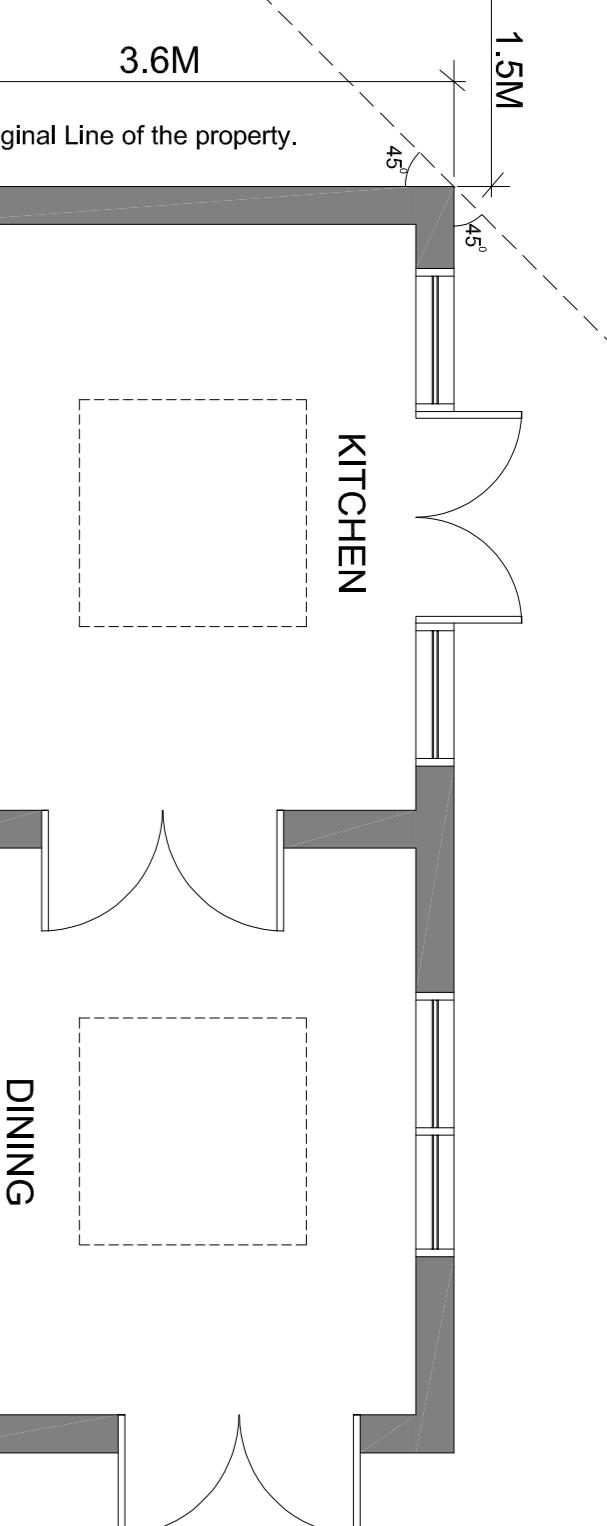


Centre Line between 13 and 15 Evelyns Close

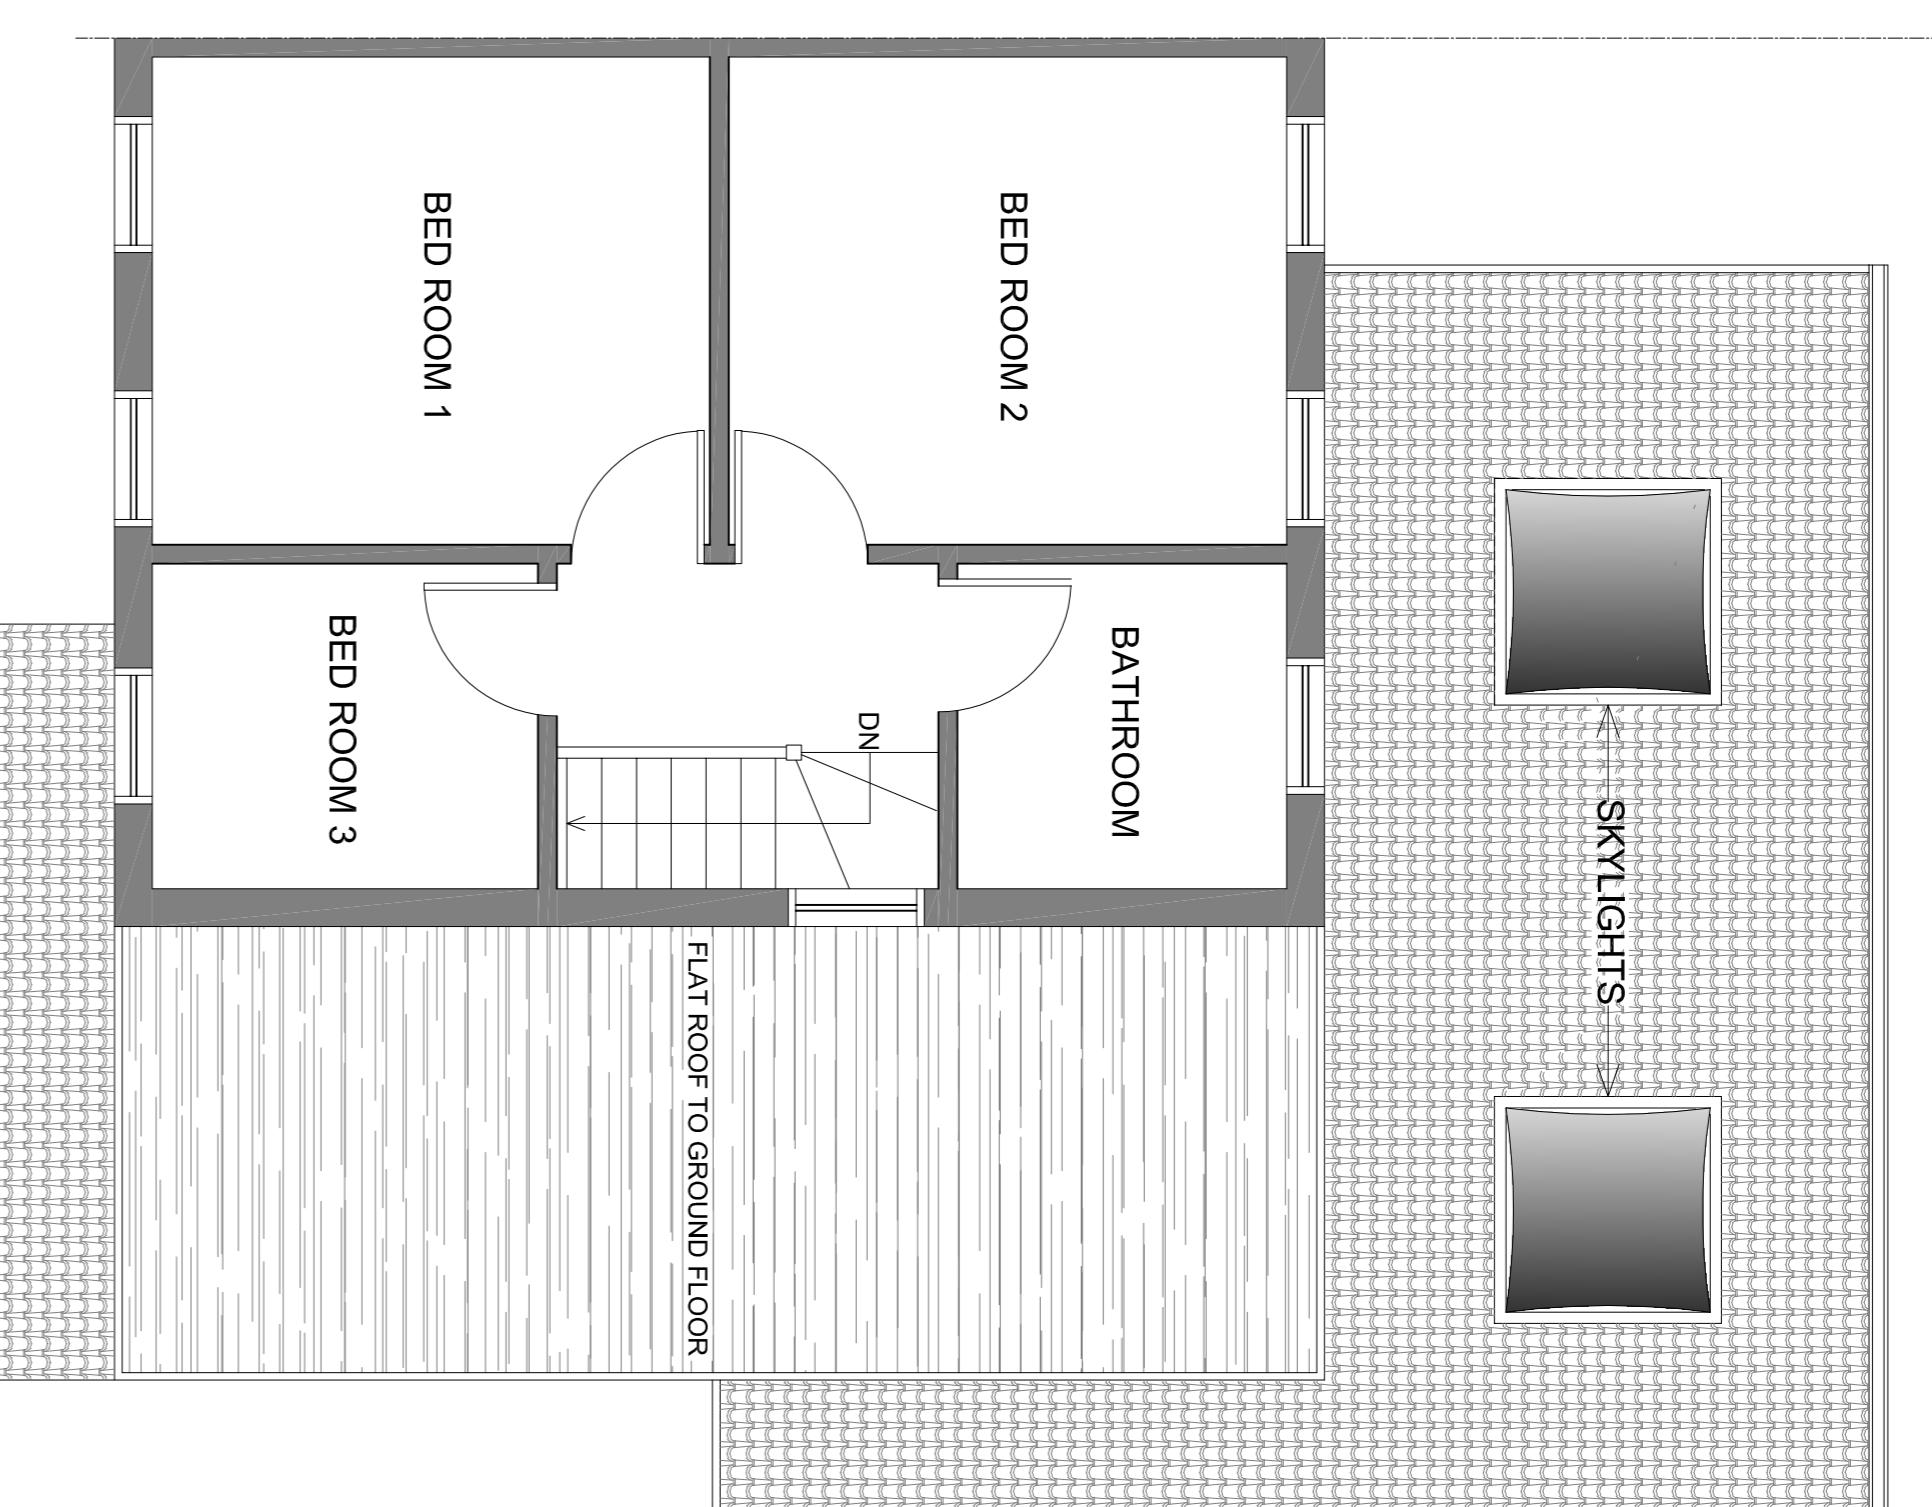

13 Evelyns Close

15 Evelyns Close

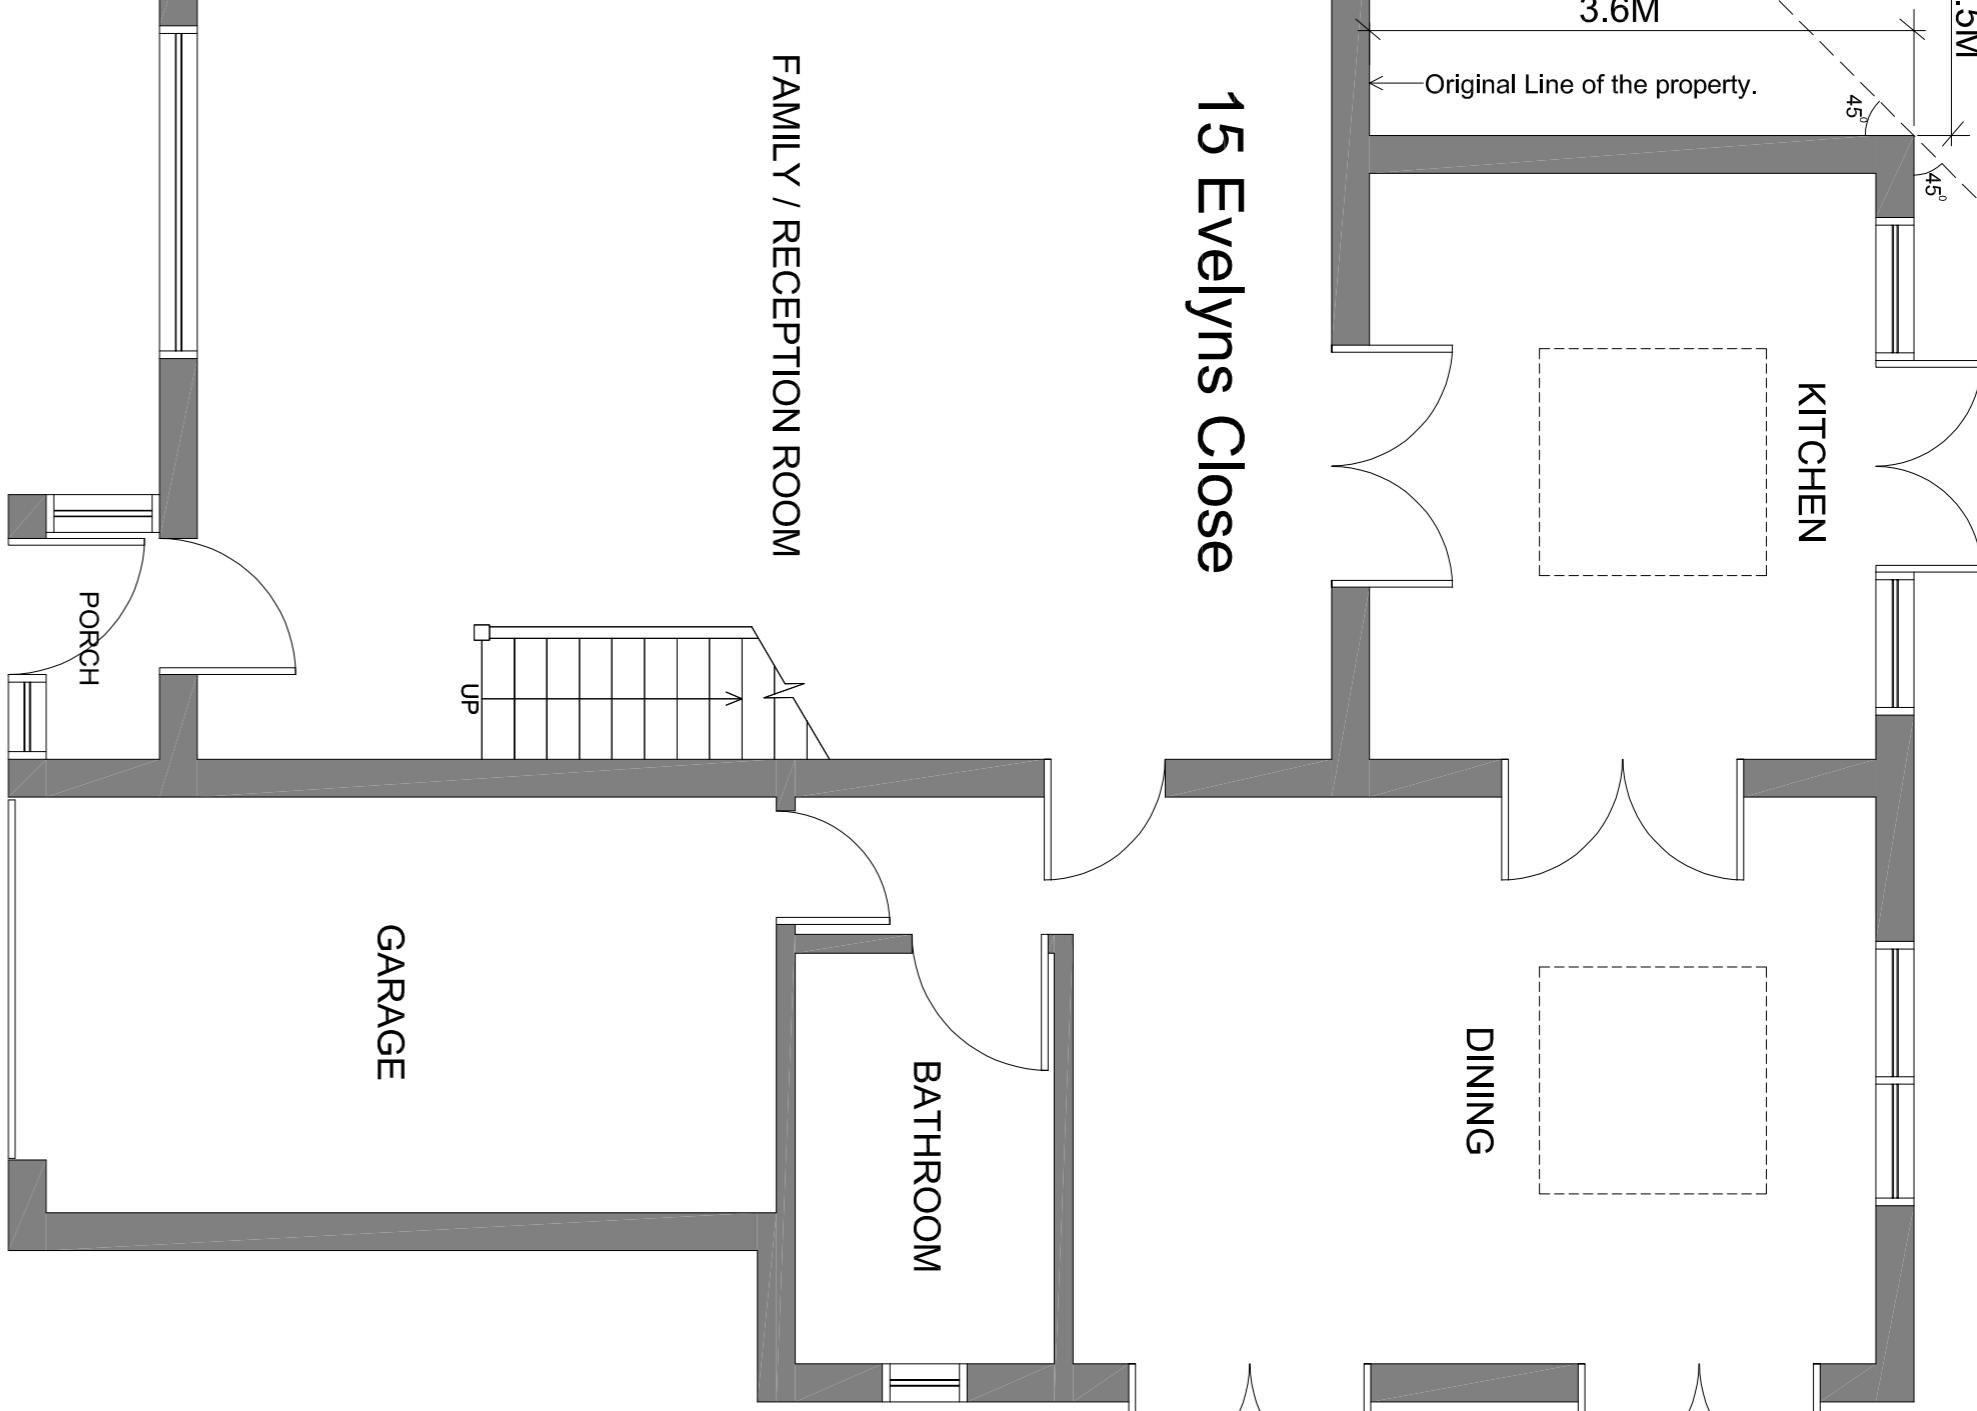

NOTES:	
DATE	AUGUST 2021
SCALE	1:50 @ A1
STAGE	PLANNING
DRAWING NO.	194/PP/001c

194

EXISTING & PROPOSED PLANS

15 Evelyns Close Uxbridge
UB8 3LR

DRAWN BY: S.M.N

CHECKED:


APPROVED:

DATE: AUGUST 2021

SCALE: 1:50 @ A1


STAGE: PLANNING

DRAWING NO.: 194/PP/001c

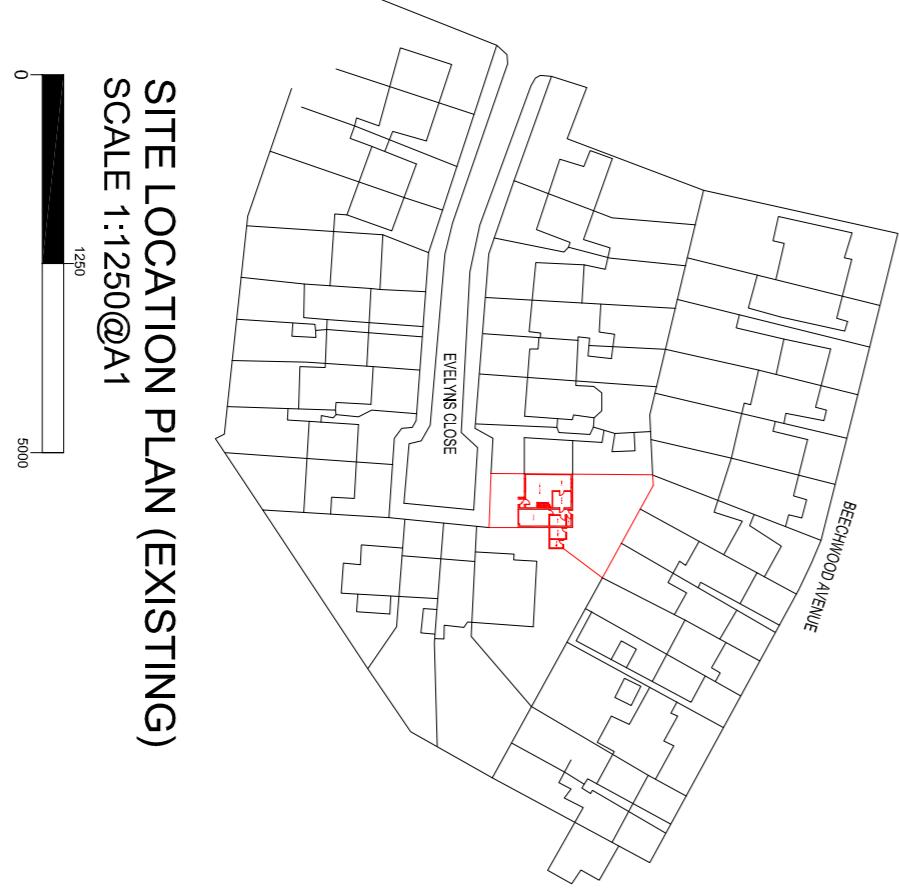


SITE LOCATION PLAN (PROPOSED)

SCALE 1:1250 @ A1

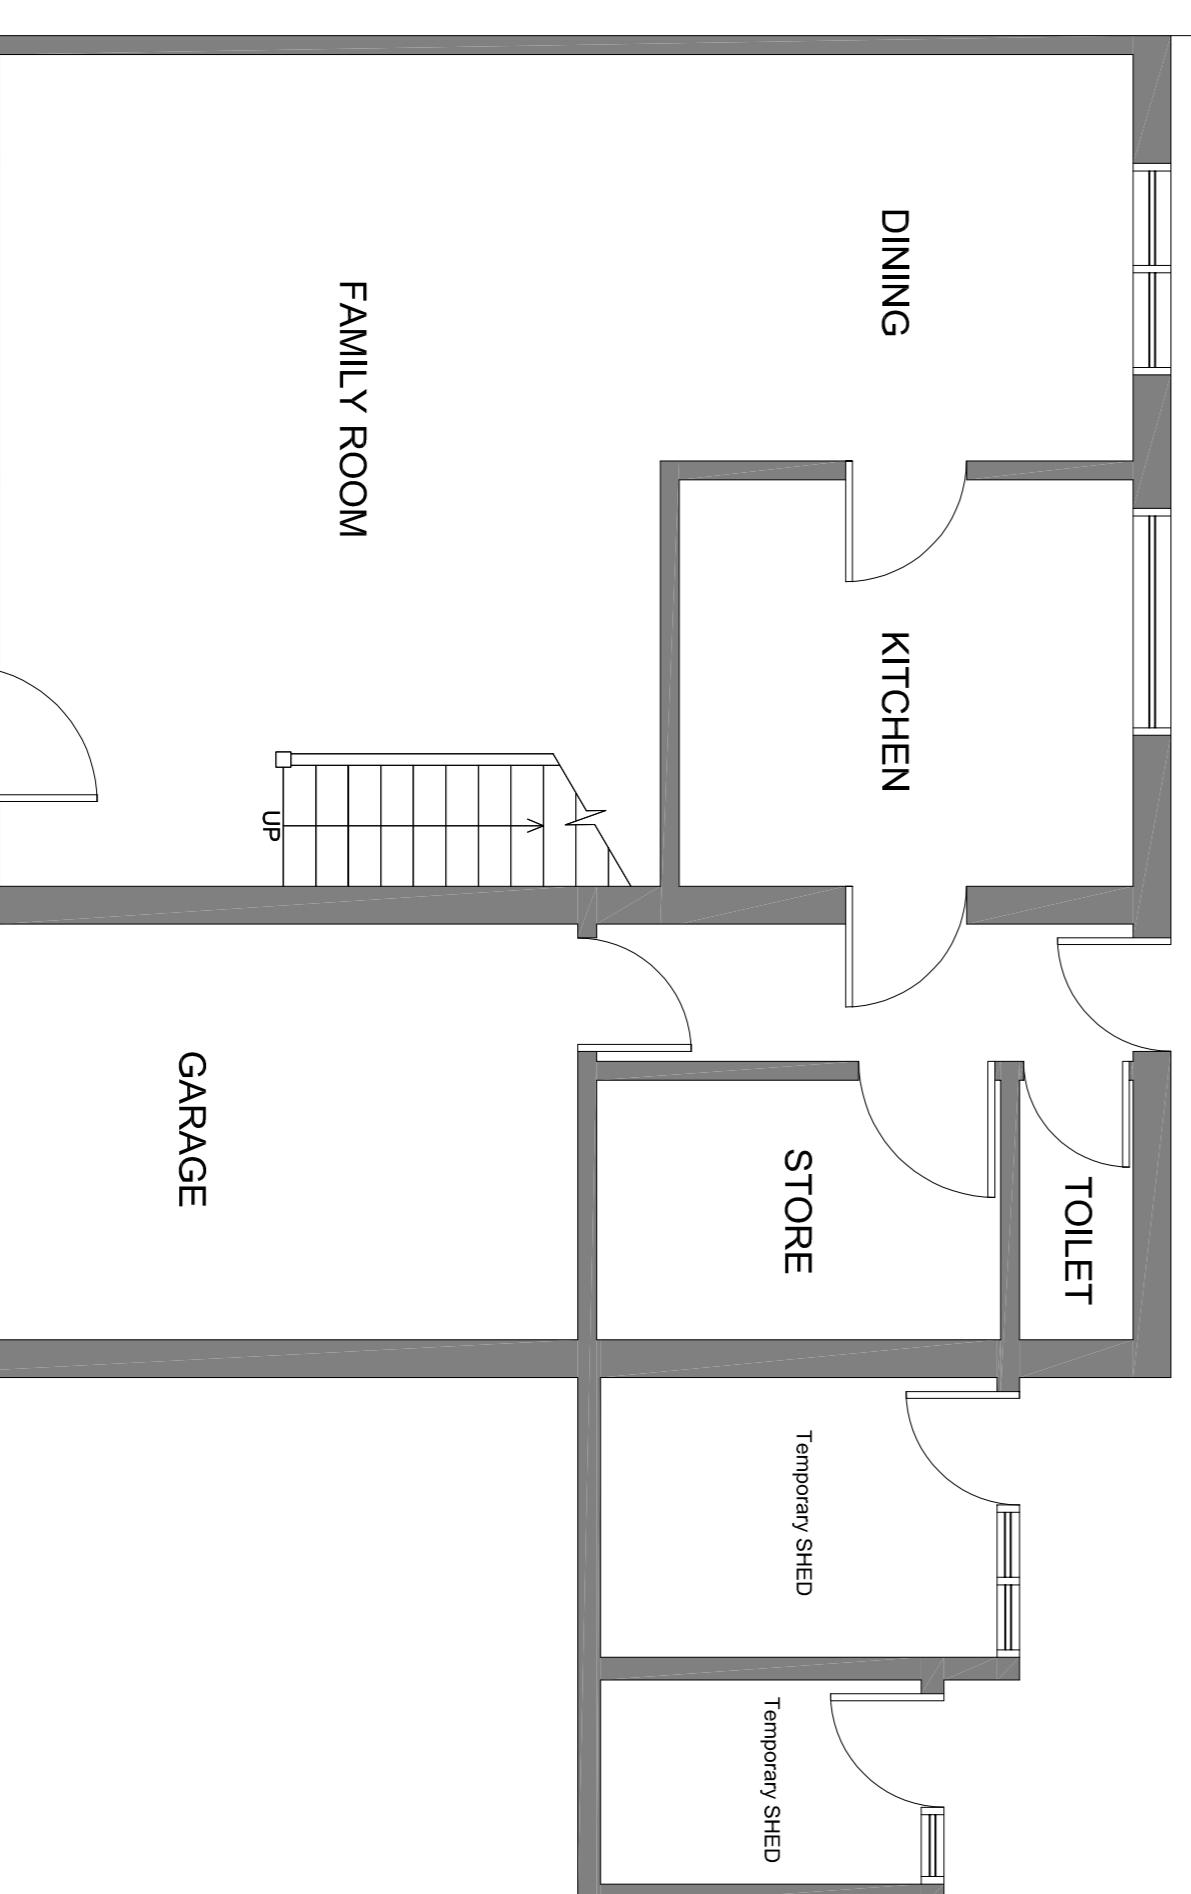

EXISTING GROUND FLOOR PLAN

SCALE 1:50 @ A1

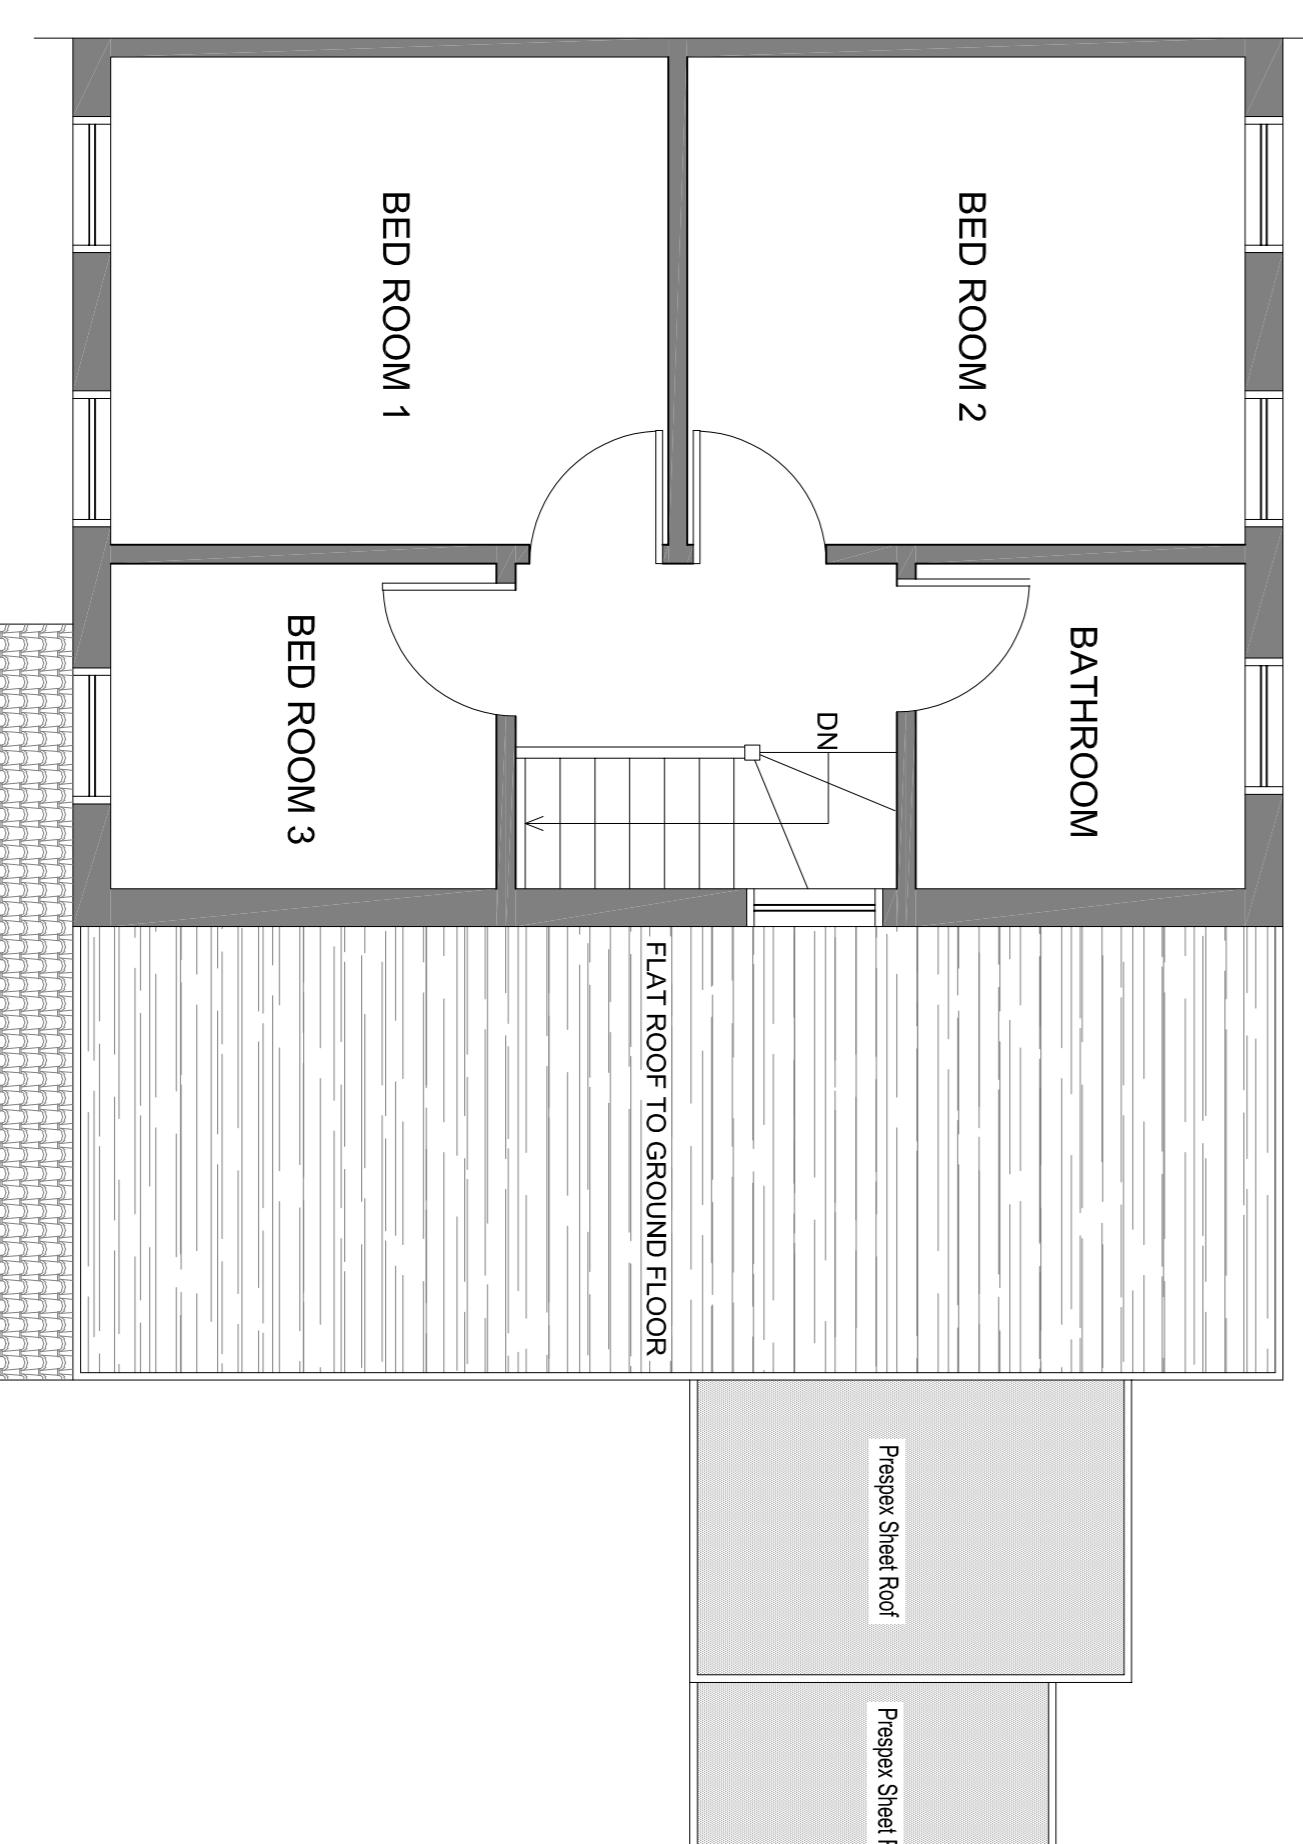

EXISTING FIRST FLOOR PLAN

SCALE 1:50 @ A1