




194

NOTES:

Centre Line between 13 and 15 Evelyns Close


13 Evelyns Close

15 Evelyns Close

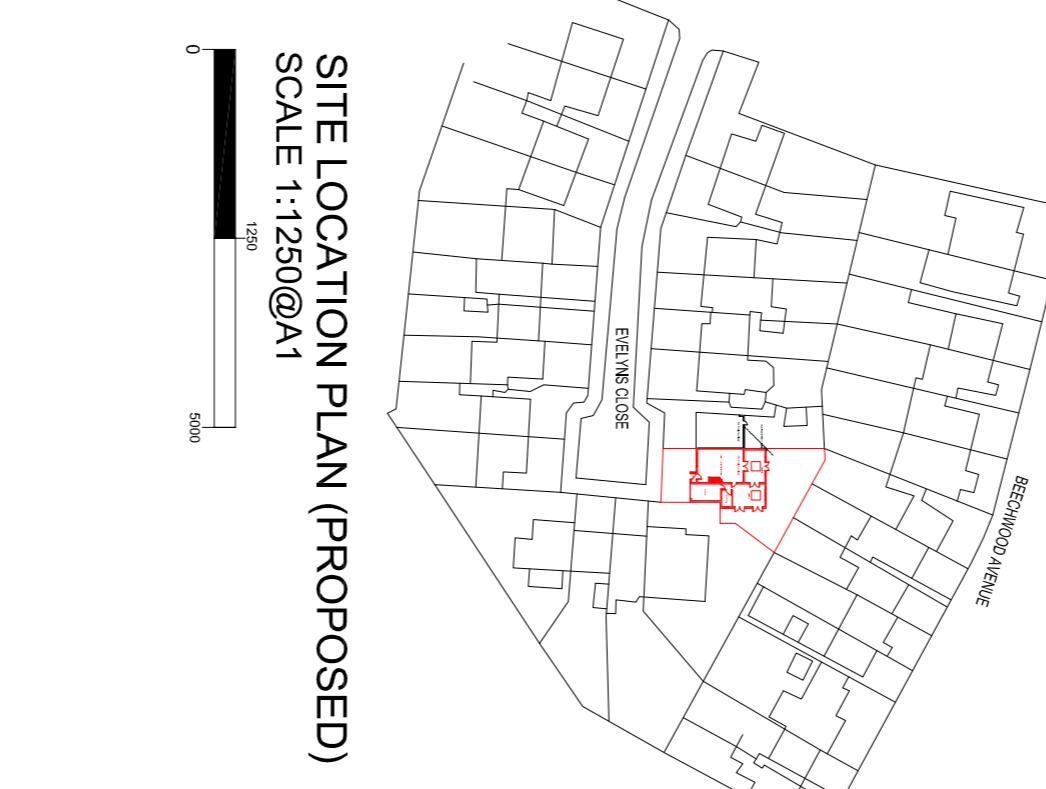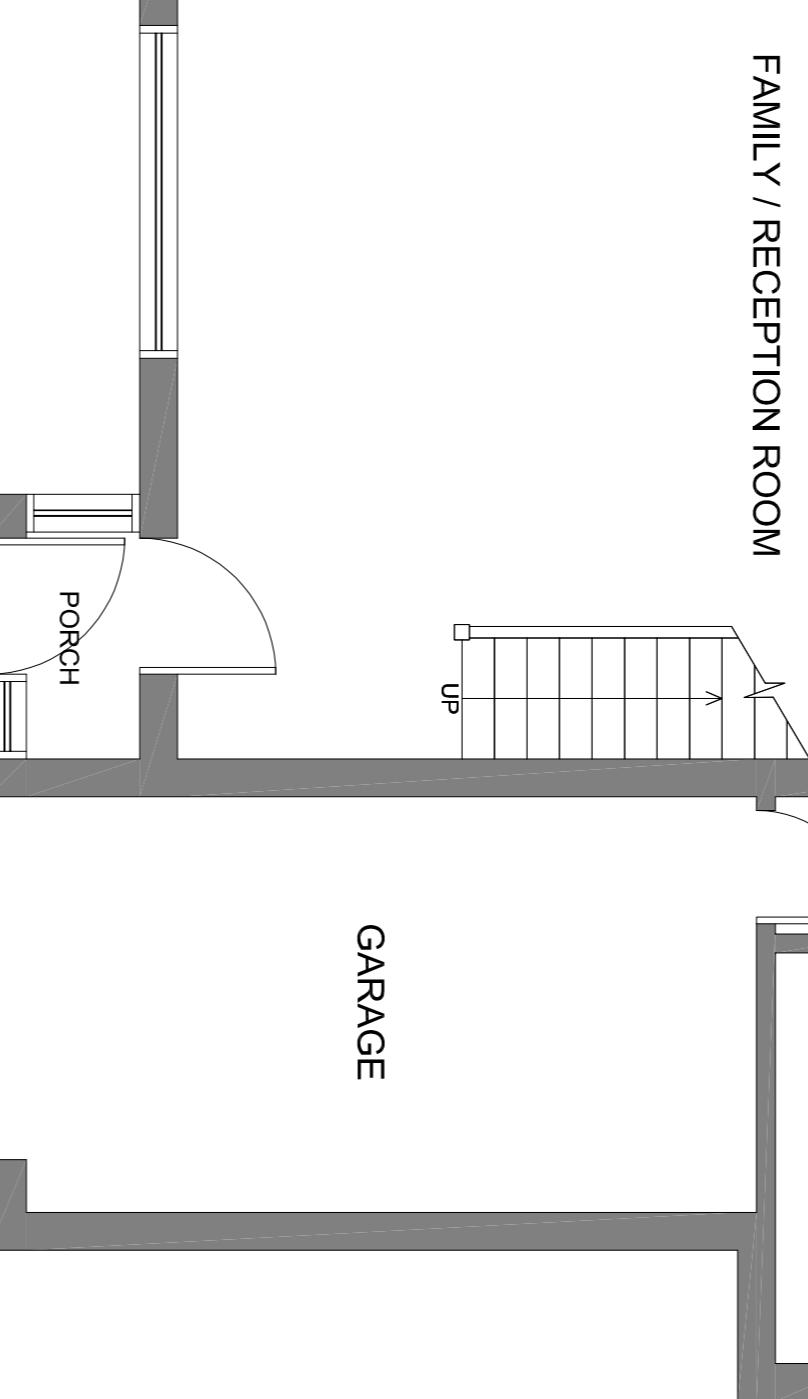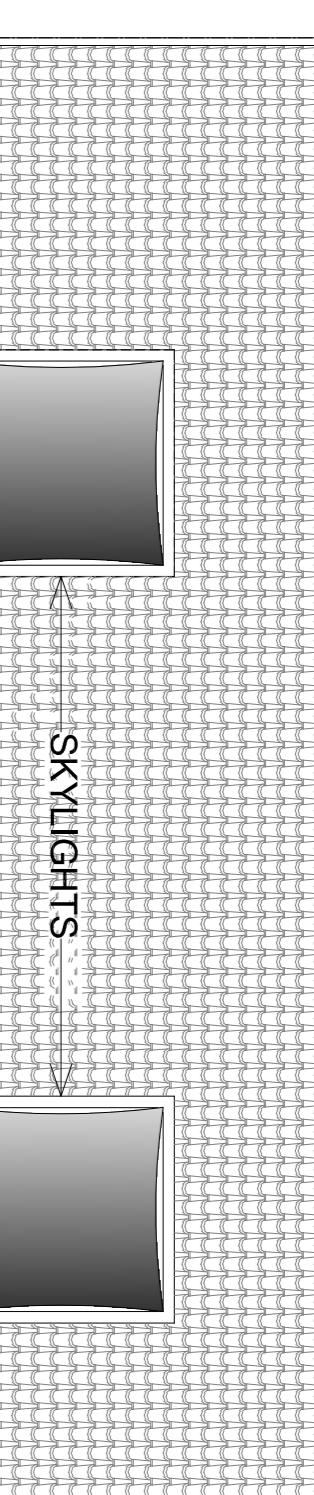


SITE LOCATION PLAN (PROPOSED)
SCALE 1:1250@A1

PROPOSED GROUND FLOOR PLAN
SCALE 1:50@A1

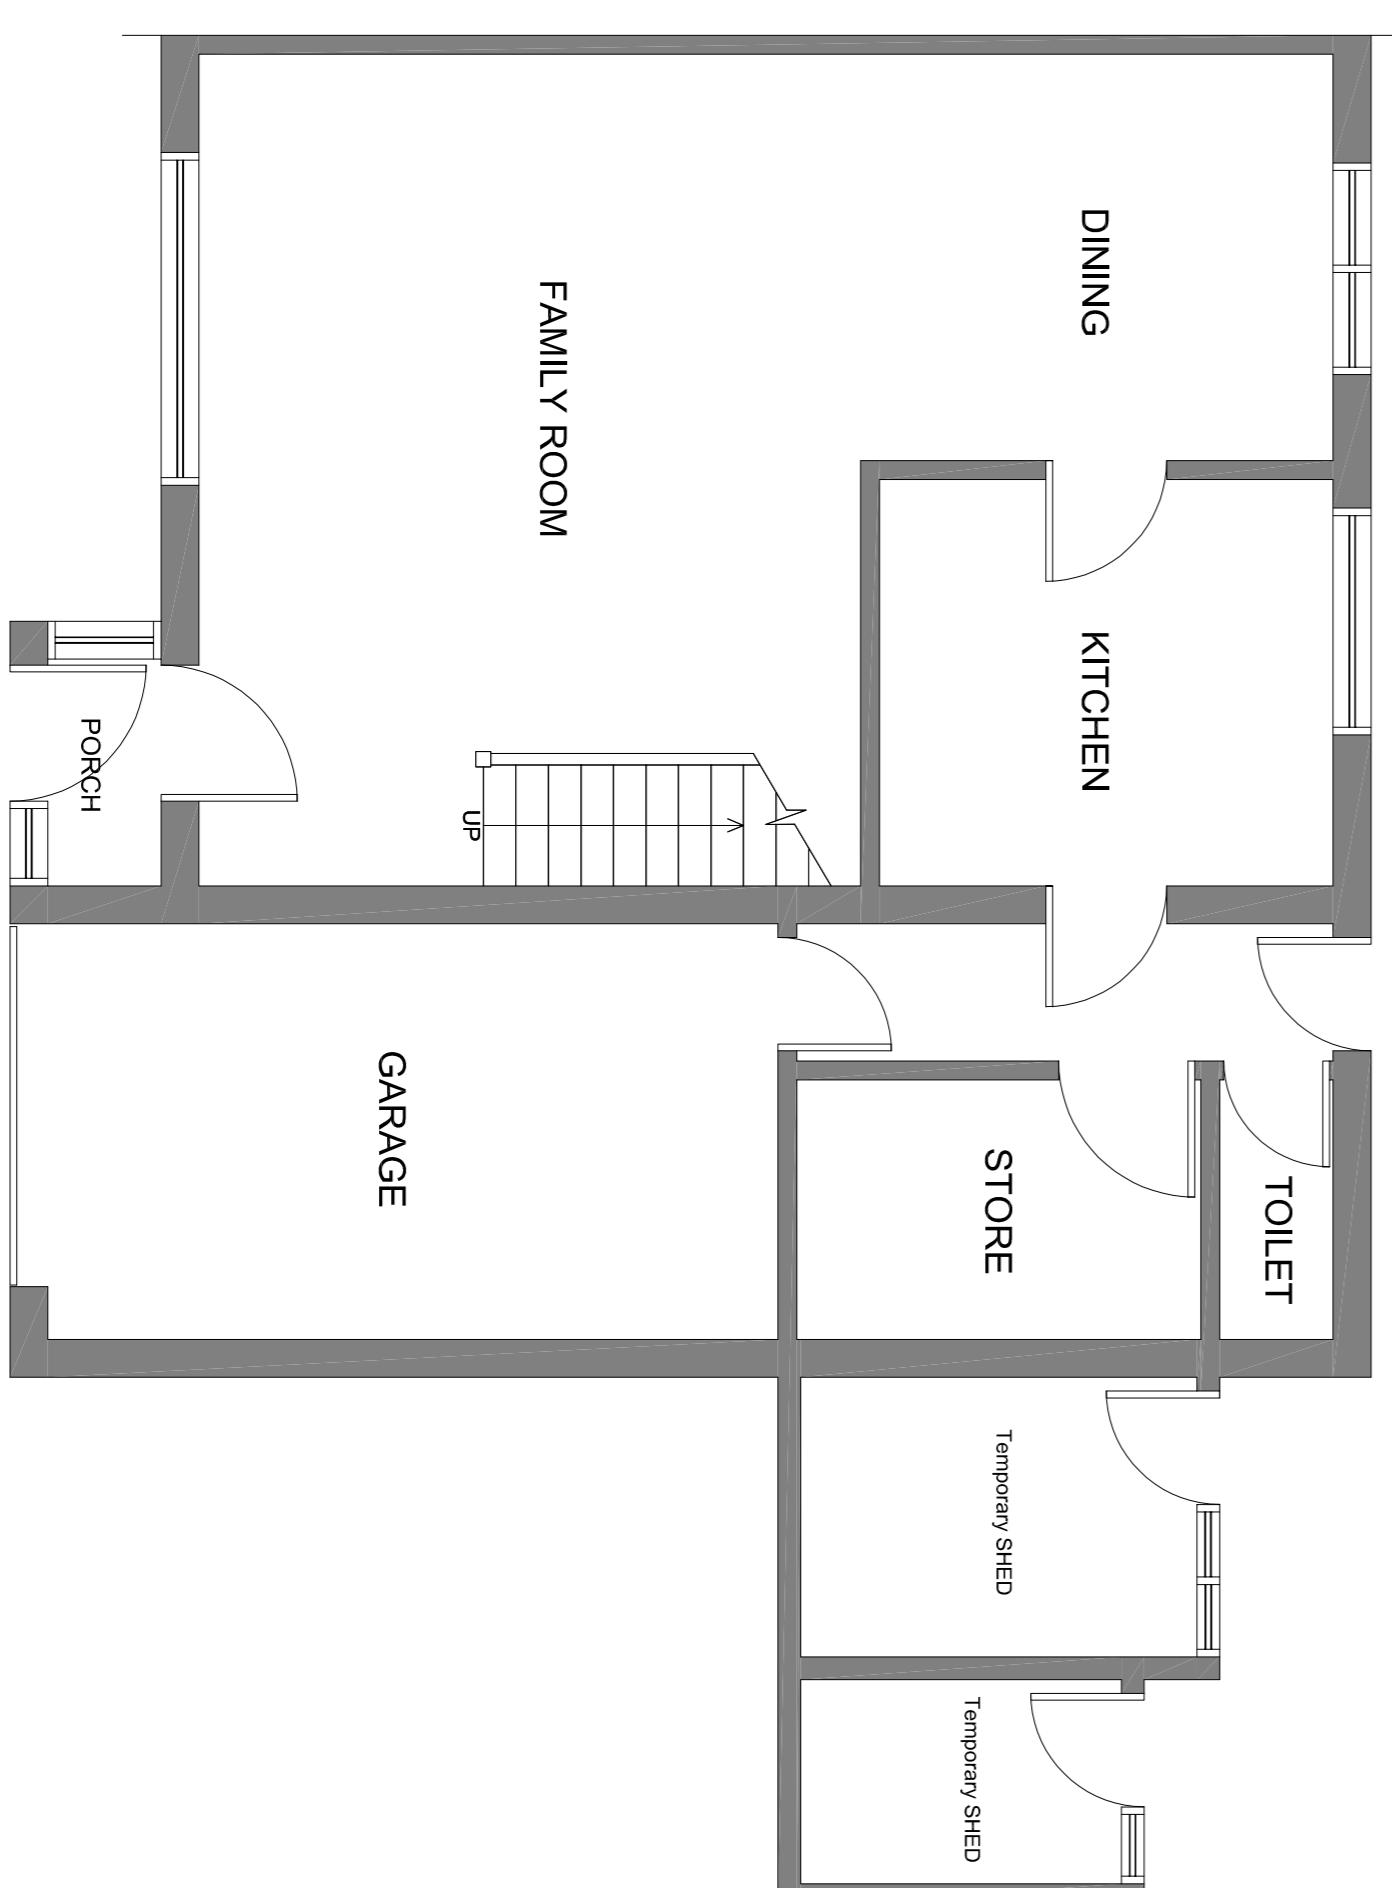

EXISTING GROUND FLOOR PLAN
SCALE 1:50@A1


PROPOSED FIRST FLOOR PLAN
SCALE 1:50@A1

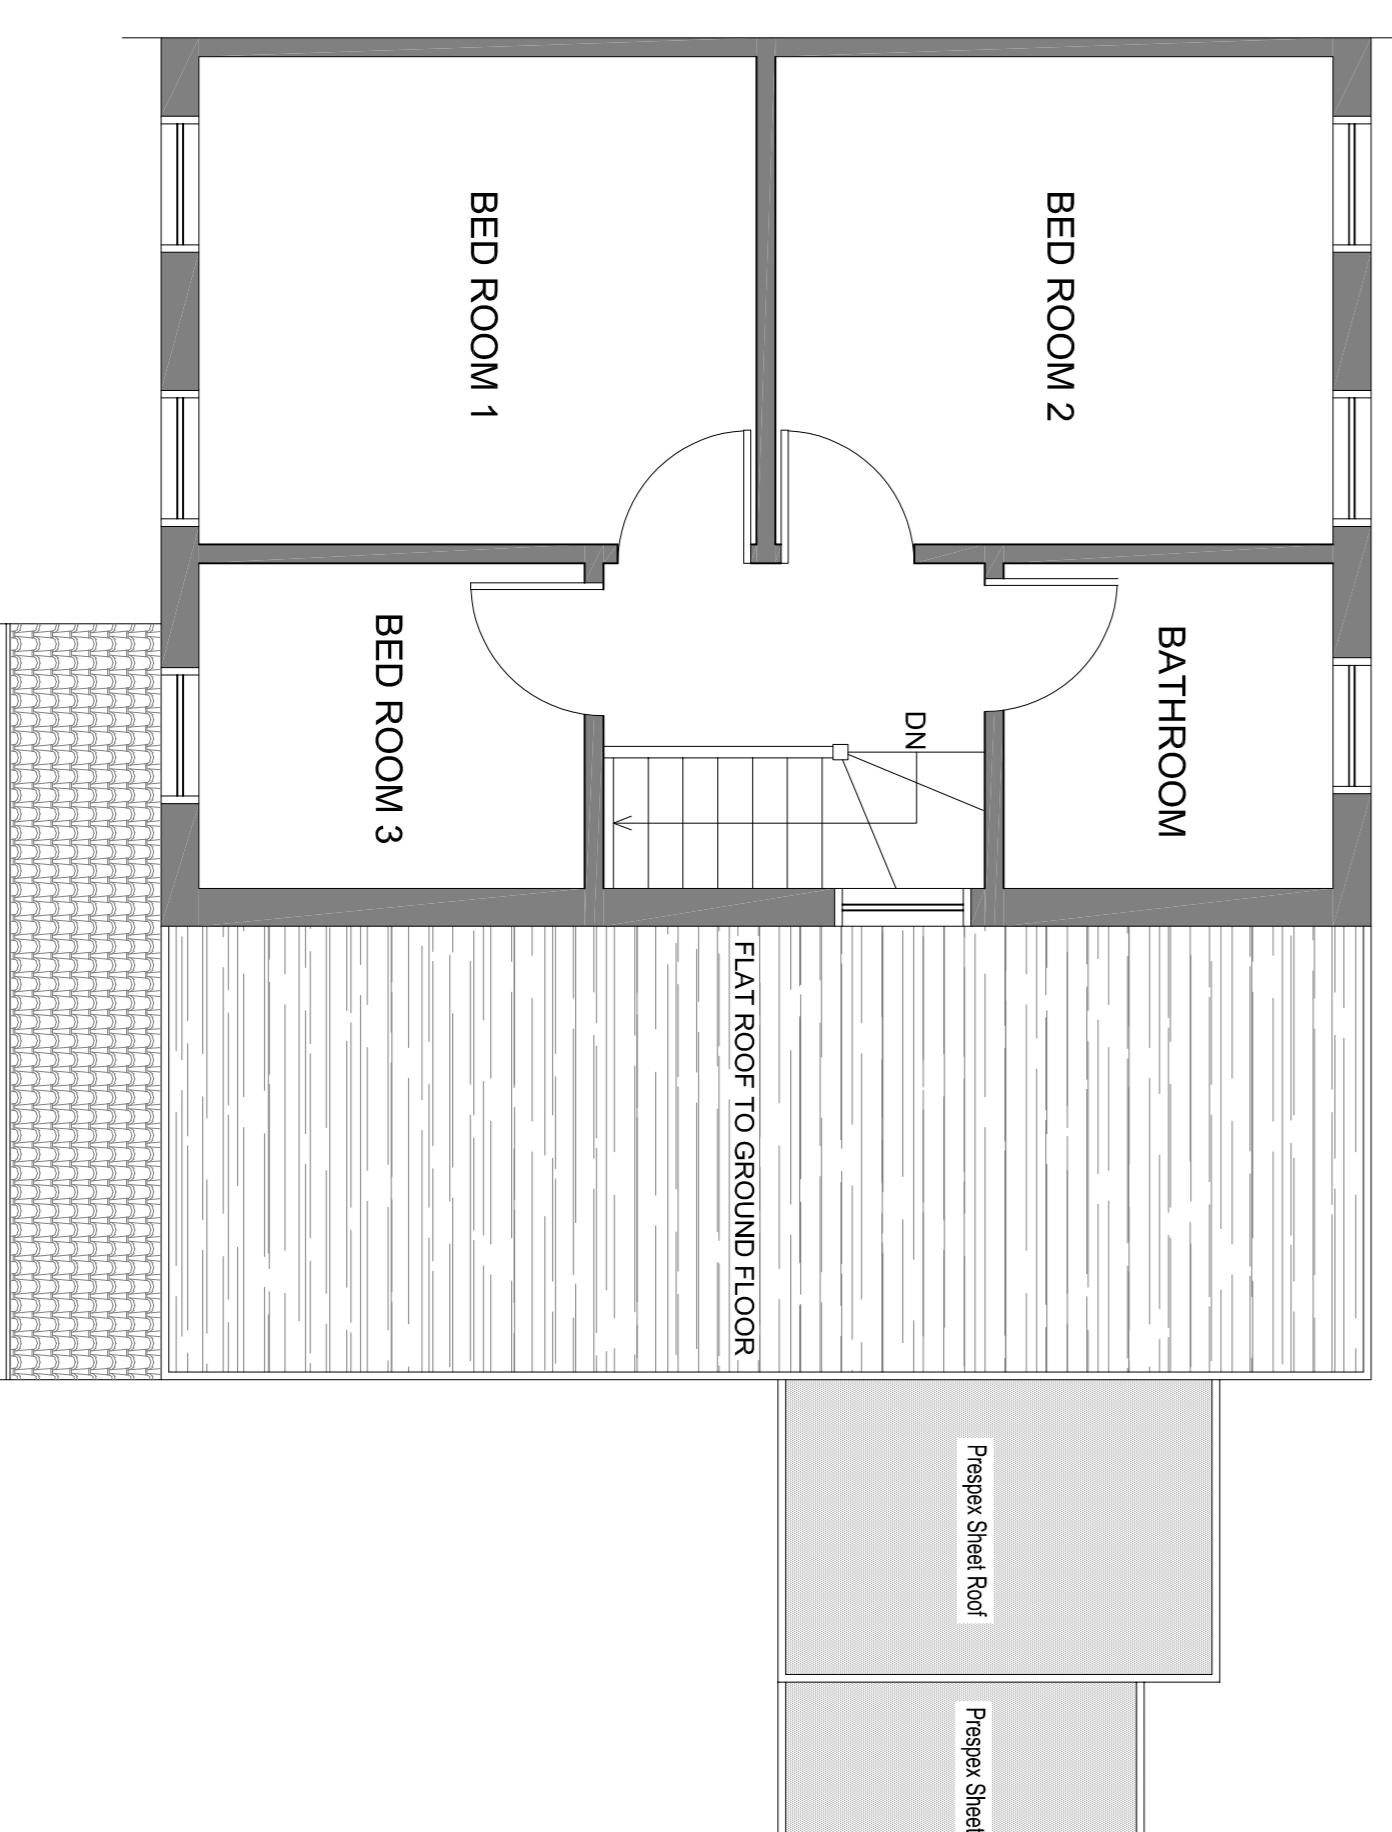

EXISTING FIRST FLOOR PLAN
SCALE 1:50@A1

EXISTING & PROPOSED PLANS

15 Evelyns Close Uxbridge
UB8 3LR

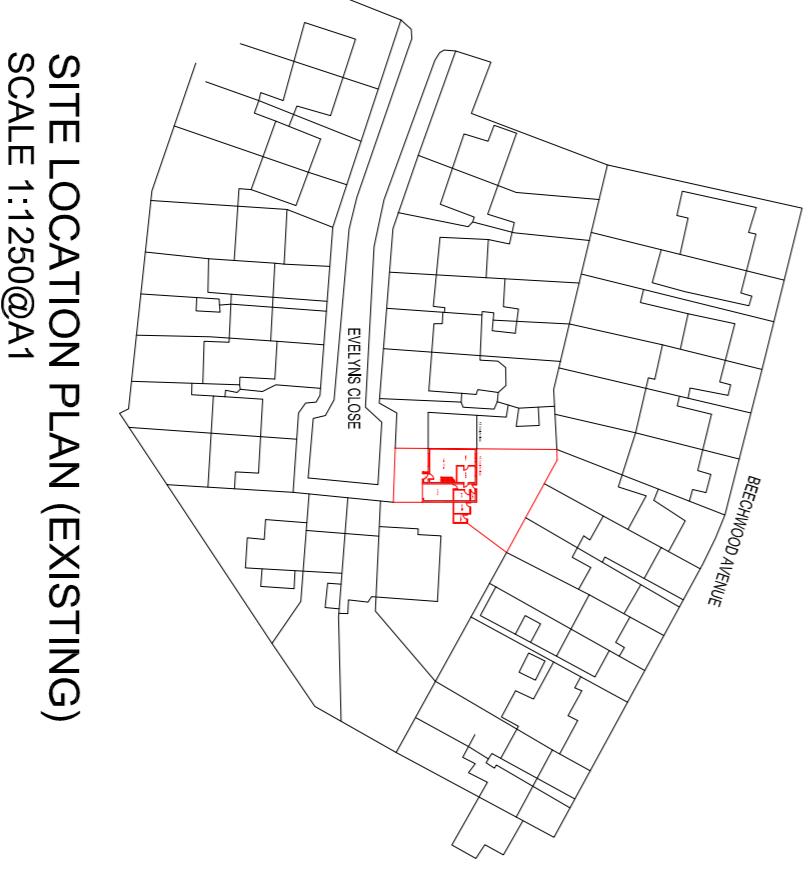

SITE LOCATION PLAN (EXISTING)
SCALE 1:1250@A1

0 100 200 300 400 500 600

0 100 200 300 400 500 600

0 100 200 300 400 500 600