





EXISTING
FRONT ELEVATION



EXISTING
REAR ELEVATION

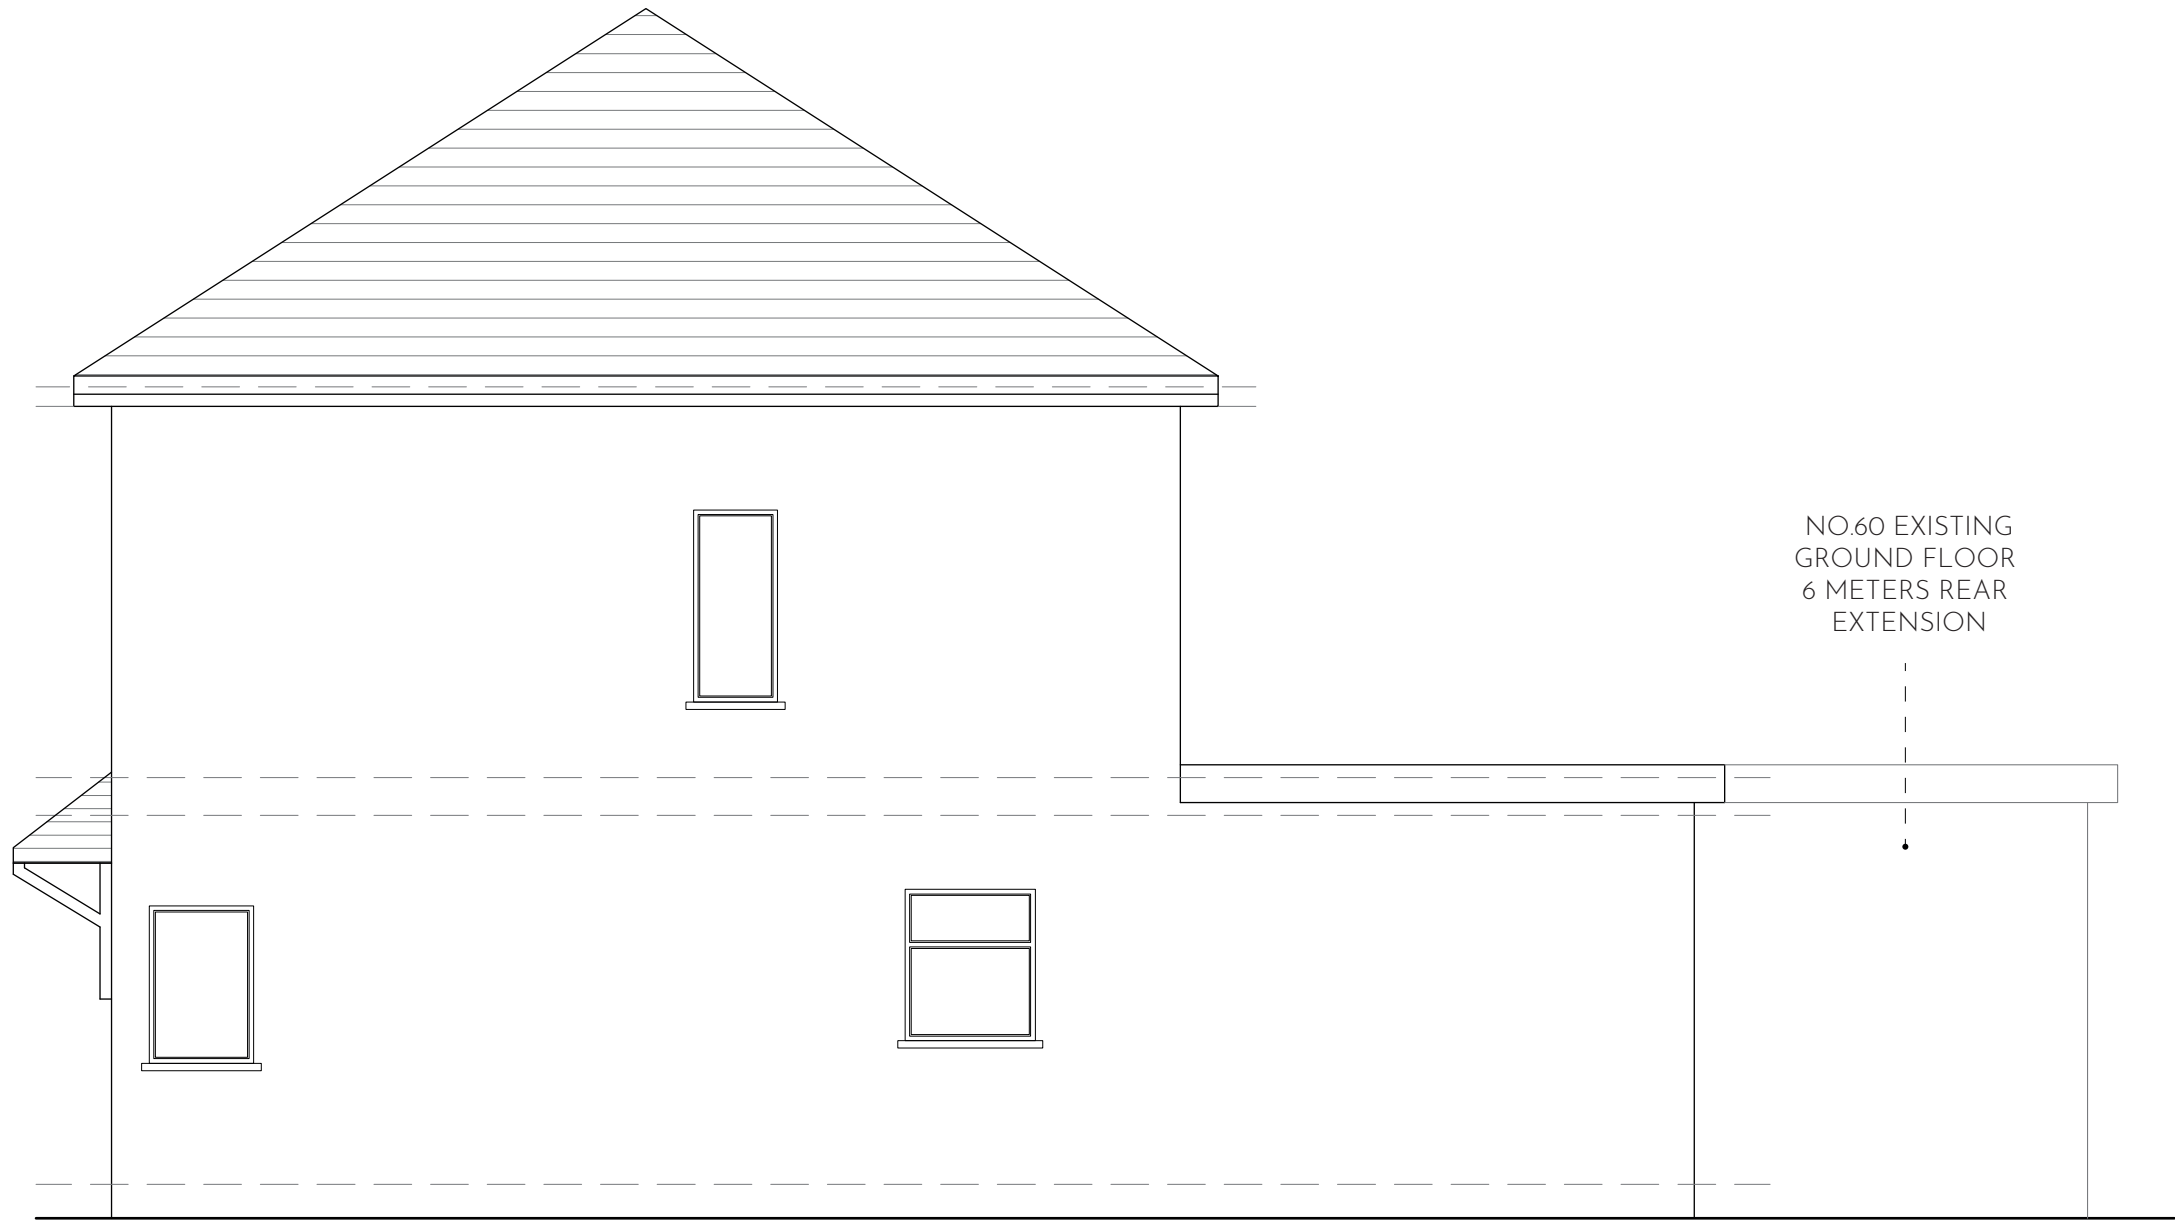

EXISTING
SIDE ELEVATION

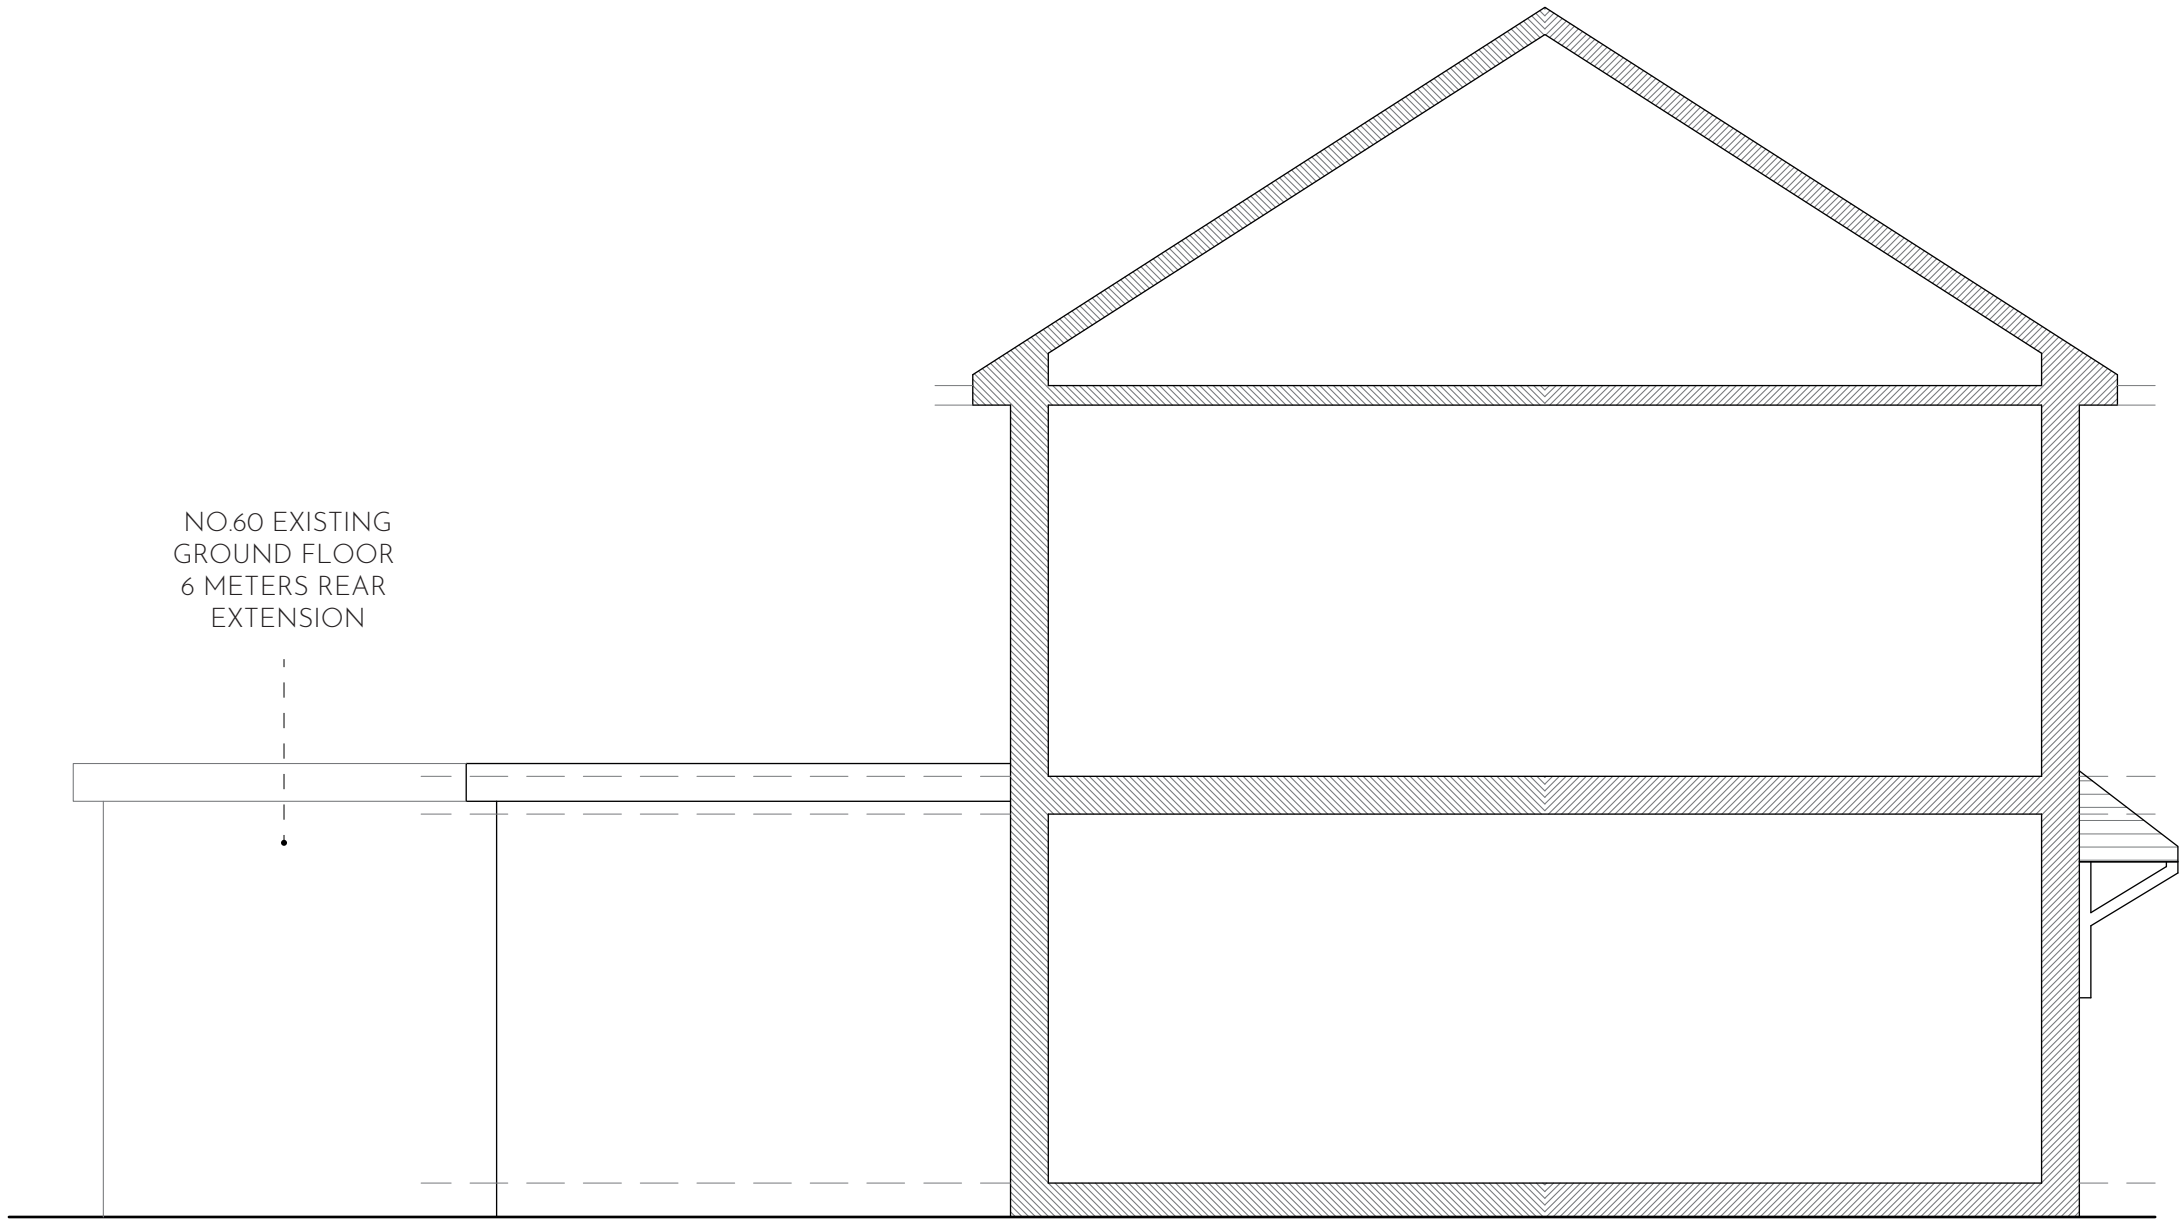



EXISTING
SIDE ELEVATION (PARTY WALL)

SCALE 1:50



- NOTES**
- THIS DRAWING AND THE INFORMATION CONTAINED IS THE PROPERTY OF SPARROW DESIGN & BUILD AND IS NOT TO BE COPIED OR PUBLISHED WITHOUT THEIR WRITTEN CONSENT.
- DO NOT SCALE FROM THIS DRAWING, ANY DIMENSIONS SHOWN ARE INDICATIVE ONLY AND ARE SUBJECT TO VERIFICATION ON SITE. THE CONTRACTOR IS TO SET OUT, CHECK AND COORDINATE ALL DIMENSIONS ON SITE DURING THE COURSE OF THE WORKS. THIS DRAWING IS TO BE READ IN CONJUNCTION WITH ALL OTHER ARCHITECTURAL PLANS, STRUCTURAL CALCULATIONS AND SPECIFICATIONS.
 - PRIOR TO COMMENCEMENT OF ANY WORK ON SITE, LOCAL AUTHORITIES APPROVAL MUST BE ACHIEVED.
 - ALL TEMPORARY WORK TO BE CLIENT / CONTRACTORS RESPONSIBILITY.
 - ALL WORKS TO BE CARRIED OUT IN ACCORDANCE WITH THE LATEST APPROPRIATE CODES OF PRACTICE.
 - VERIFY THE LOCATION AND THE DETAILS OF ALL THE SERVICES PRIOR TO ANY EXCAVATION WORK.
 - WHERE WORKS AFFECT A PARTY WALL OR INVOLVE EXCAVATIONS WITH IN 3m OF ADJOINING BUILDINGS, PARTY WALL AGREEMENT SHALL BE IN PLACE PRIOR TO COMMENCEMENT OF ANY WORKS.
 - TILL TECHNICAL APPROVAL HAS BEEN OBTAINED FROM THE RELEVANT TECHNICAL AUTHORITIES OR STATUTORY BODIES, IT SHOULD BE UNDERSTOOD THAT ALL DRAWINGS ARE ISSUED AS PRELIMINARY AND NOT FOR CONSTRUCTION.

STAGE:	PLANNING	
CLIENT:	58 RAYNTON DRIVE, HAYES, UB4 8BE	
PROJECT:	DEMOLITION OF EXISTING EXTENSION AND PROPOSED GROUND FLOOR AND FIRST FLOOR REAR EXTENSION AND REAR GARDEN OUTBUILDING USED AS STORAGE AND HOME GYM	
FILE:	EXISTING ELEVATIONS UB48BE/DWG/202	
REVISION:	A	DRAWN: V/P
SCALE:	1:50/A2	DATE: 18/02/2026
SHEET:		

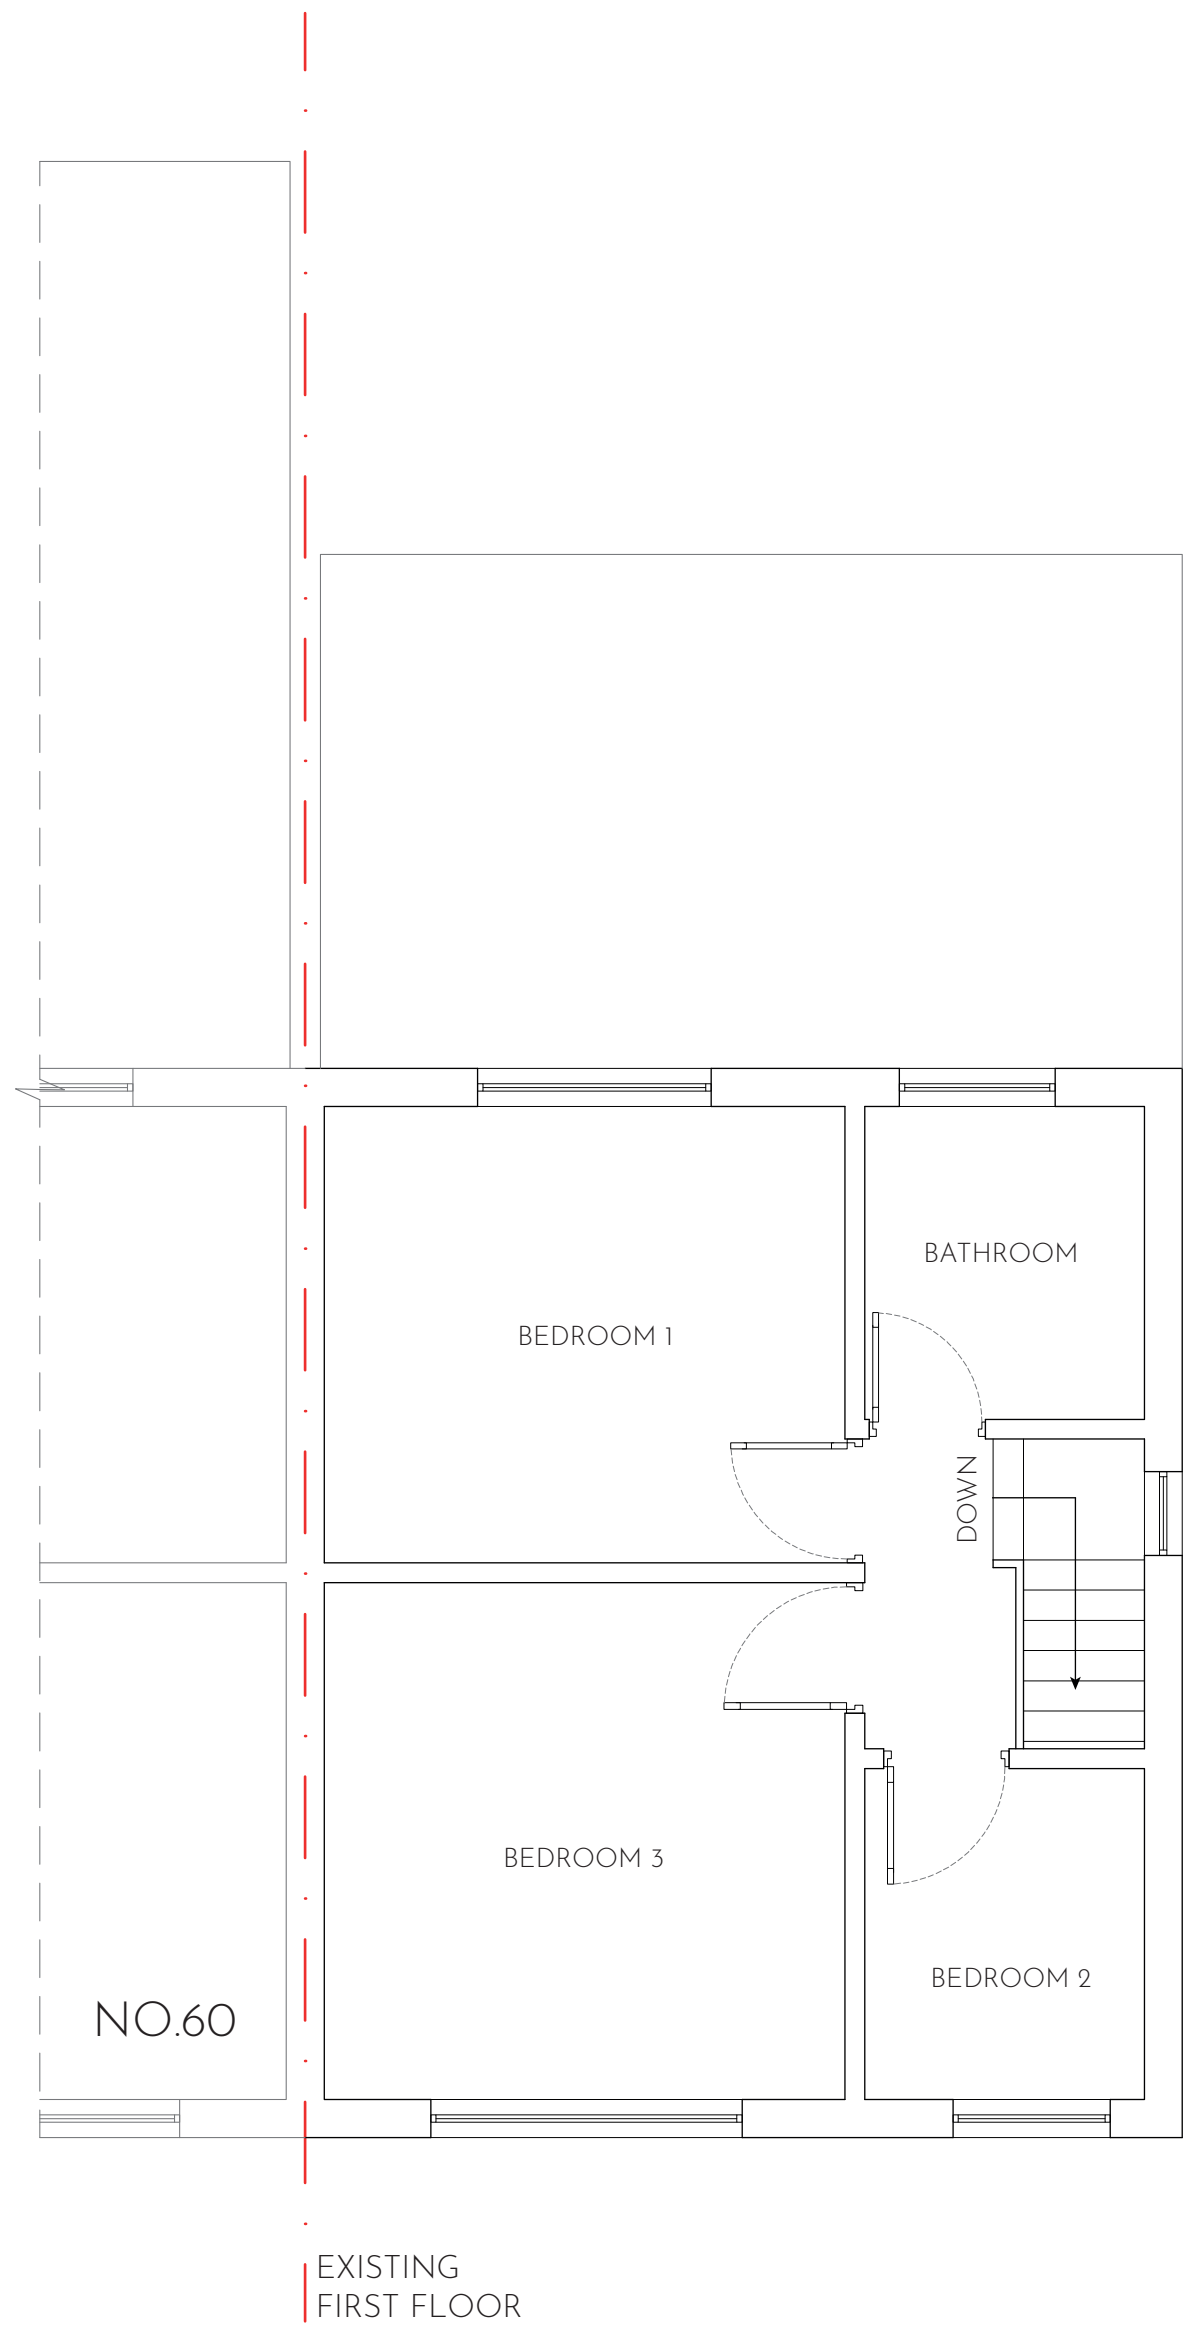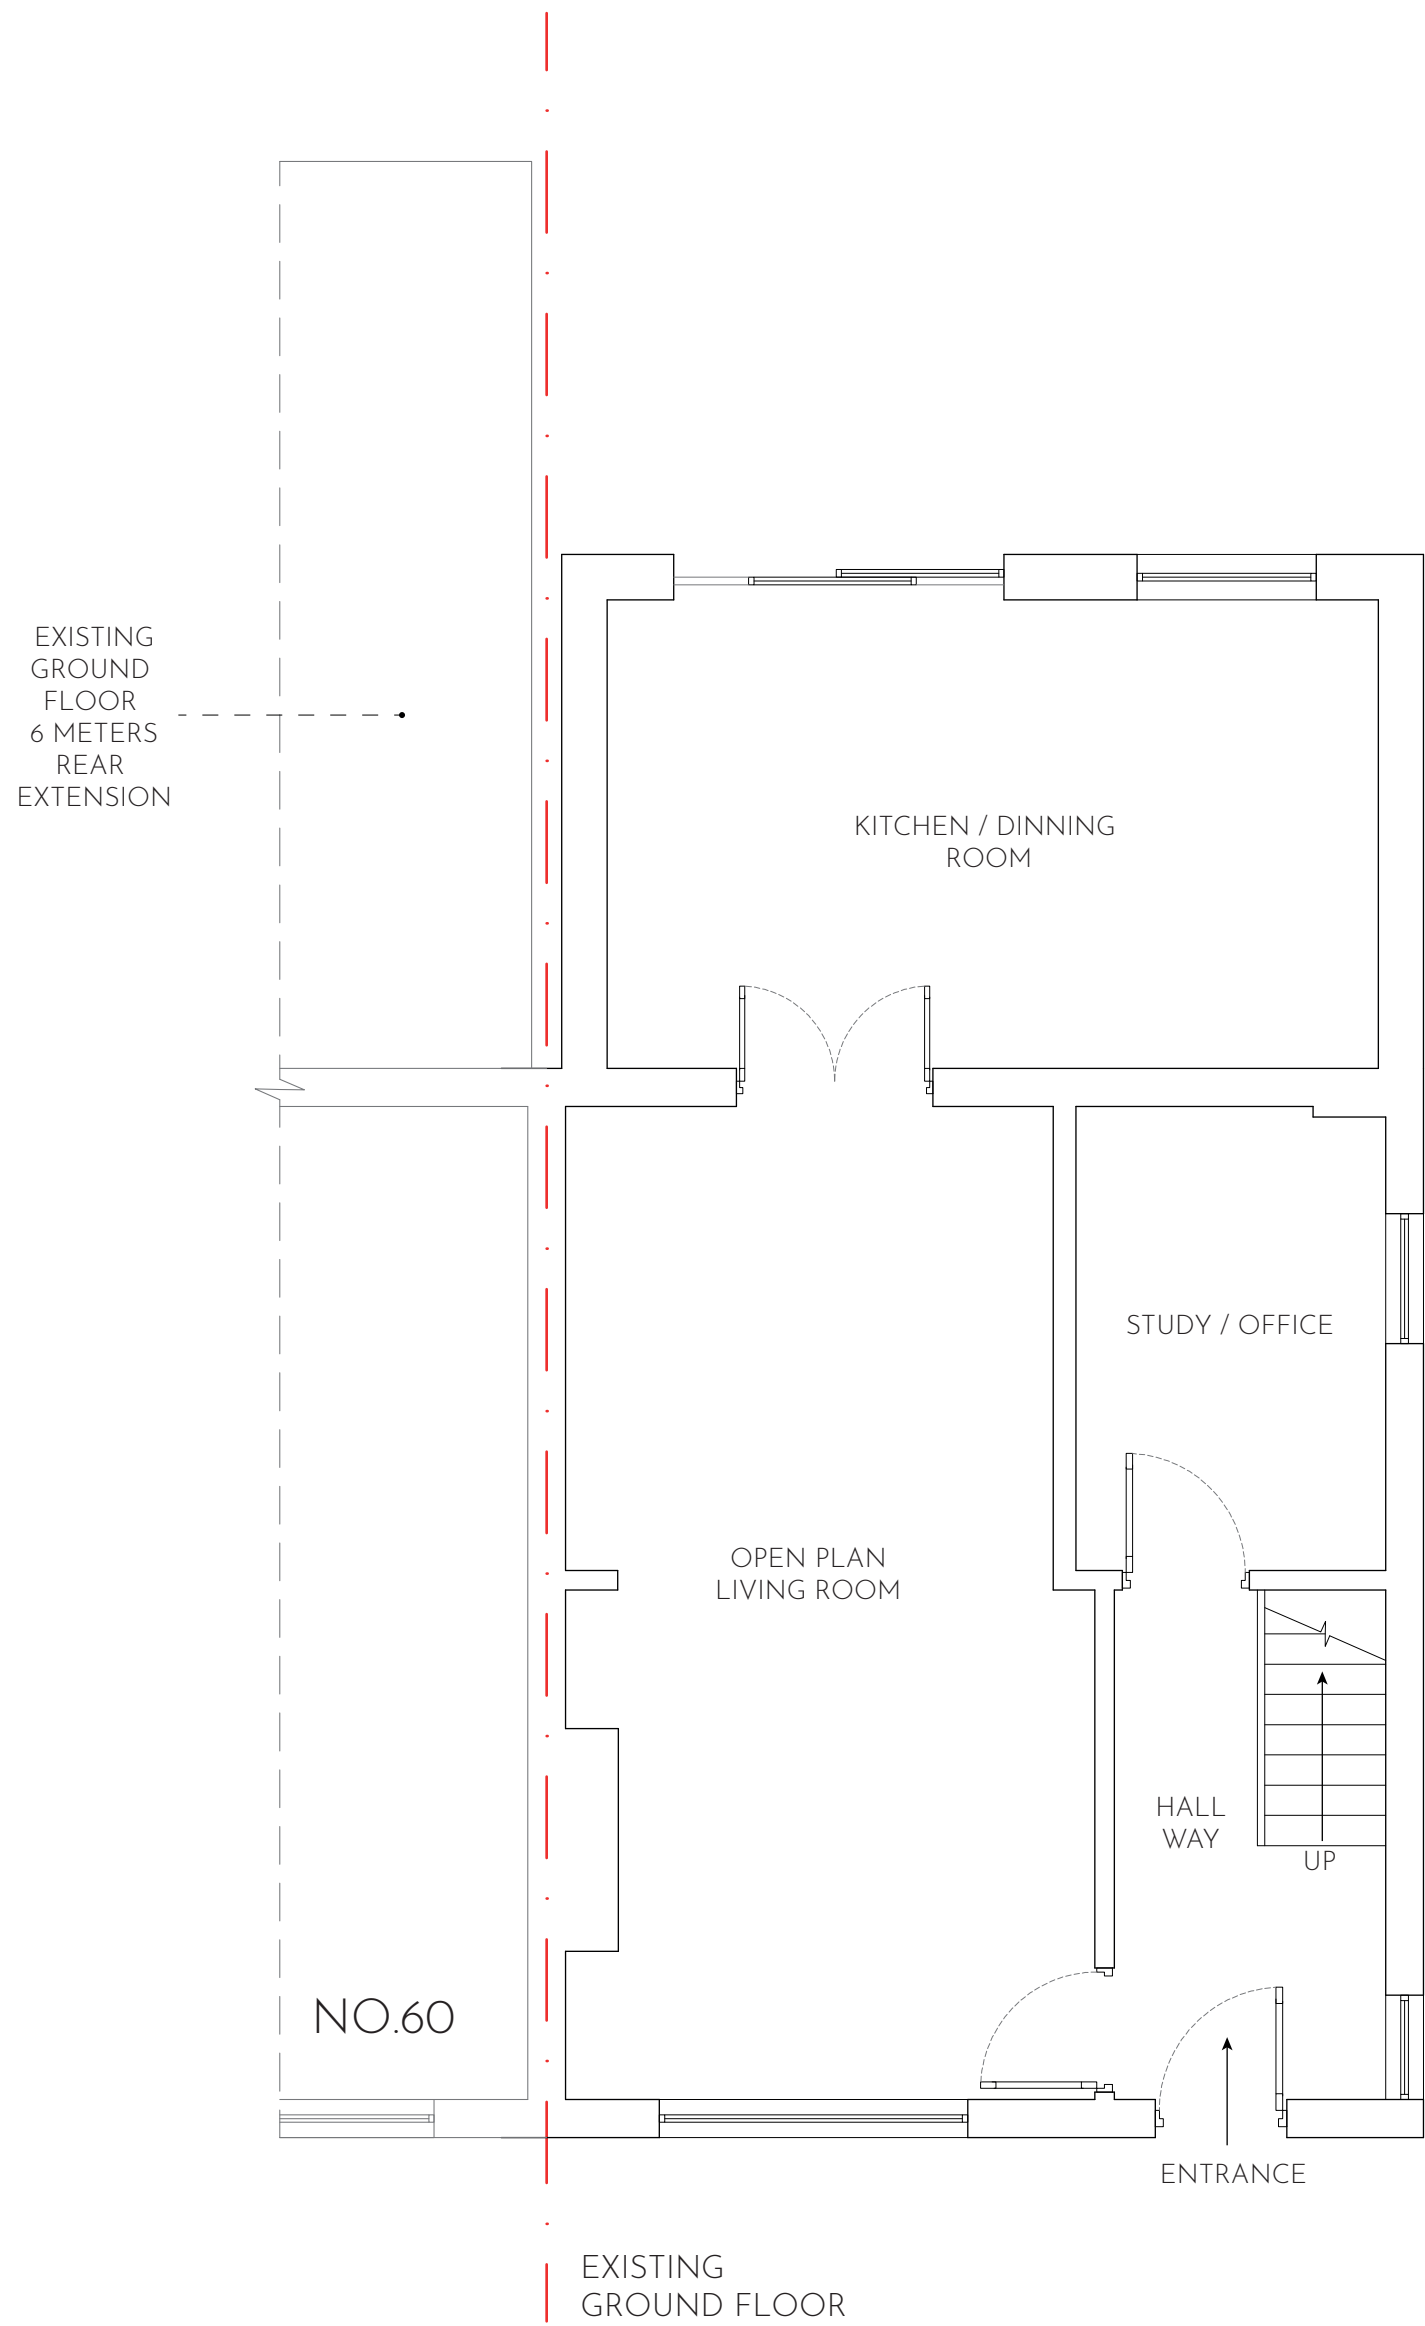

SCALE 1:50



- NOTES
- THIS DRAWING AND THE INFORMATION CONTAINED IS THE PROPERTY OF SPARROW DESIGN & BUILD AND IS NOT TO BE COPIED OR PUBLISHED WITHOUT THEIR WRITTEN CONSENT.
- DO NOT SCALE FROM THIS DRAWING, ANY DIMENSIONS SHOWN ARE INDICATIVE ONLY AND ARE SUBJECT TO VERIFICATION ON SITE.THE CONTRACTOR IS TO SET OUT, CHECK AND COORDINATE ALL DIMENSIONS ON SITE DURING THE COURSE OF THE WORKS. THIS DRAWING IS TO BE READ IN CONJUNCTION WITH ALL OTHER ARCHITECTURAL PLANS, STRUCTURAL CALCULATIONS AND SPECIFICATIONS.
 - PRIOR TO COMMENCEMENT OF ANY WORK ON SITE, LOCAL AUTHORITIES APPROVAL MUST BE ACHIEVED.
 - ALL TEMPORARY WORK TO BE CLIENT / CONTRACTORS RESPONSIBILITY.
 - ALL WORKS TO BE CARRIED OUT IN ACCORDANCE WITH THE LATEST APPROPRIATE CODES OF PRACTICE.
 - VERIFY THE LOCATION AND THE DETAILS OF ALL THE SERVICES PRIOR TO ANY EXCAVATION WORK.
 - WHERE WORKS AFFECT A PARTY WALL OR INVOLVE EXCAVATIONS WITH IN 3m OF ADJOINING BUILDINGS, PARTY WALL AGREEMENT SHALL BE IN PLACE PRIOR TO COMMENCEMENT OF ANY WORKS.
 - TILL TECHNICAL APPROVAL HAS BEEN OBTAINED FROM THE RELEVANT TECHNICAL AUTHORITIES OR STATUTORY BODIES, IT SHOULD BE UNDERSTOOD THAT ALL DRAWINGS ARE ISSUED AS PRELIMINARY AND NOT FOR CONSTRUCTION.



STAGE:	PLANNING	
CLIENT:	58 RAYNTON DRIVE, HAYES, UB4 8BE	
PROJECT:	DEMOLITION OF EXISTING EXTENSION AND PROPOSED GROUND FLOOR AND FIRST FLOOR REAR EXTENSION AND REAR GARDEN OUTBUILDING USED AS STORAGE AND HOME GYM	
FILE:	EXISTING FLOOR PLANS UB48BE/DWG/203	
REVISION:	A	DRAWN: V/P
SCALE:	1:50/A2	DATE: 18/02/2026
SHEET:		

NOTES

THIS DRAWING AND THE INFORMATION CONTAINED IS THE PROPERTY OF SPARROW DESIGN & BUILD AND IS NOT TO BE COPIED OR PUBLISHED WITHOUT THEIR WRITTEN CONSENT.



1. DO NOT SCALE FROM THIS DRAWING, ANY DIMENSIONS SHOWN ARE INDICATIVE ONLY AND ARE SUBJECT TO VERIFICATION ON SITE.THE CONTRACTOR IS TO SET OUT, CHECK AND COORDINATE ALL DIMENSIONS ON SITE DURING THE COURSE OF THE WORKS. THIS DRAWING IS TO BE READ IN CONJUNCTION WITH ALL OTHER ARCHITECTURAL PLANS, STRUCTURAL CALCULATIONS AND SPECIFICATIONS.
2. PRIOR TO COMMENCEMENT OF ANY WORK ON SITE, LOCAL AUTHORITIES APPROVAL MUST BE ACHIEVED.
3. ALL TEMPORARY WORK TO BE CLIENT / CONTRACTORS RESPONSIBILITY.
4. ALL WORKS TO BE CARRIED OUT IN ACCORDANCE WITH THE LATEST APPROPRIATE CODES OF PRACTICE.
5. VERIFY THE LOCATION AND THE DETAILS OF ALL THE SERVICES PRIOR TO ANY EXCAVATION WORK.
6. WHERE WORKS AFFECT A PARTY WALL OR INVOLVE EXCAVATIONS WITH IN 3m OF ADJOINING BUILDINGS, PARTY WALL AGREEMENT SHALL BE IN PLACE PRIOR TO COMMENCEMENT OF ANY WORKS.
7. TILL TECHNICAL APPROVAL HAS BEEN OBTAINED FROM THE RELEVANT TECHNICAL AUTHORITIES OR STATUTORY BODIES, IT SHOULD BE UNDERSTOOD THAT ALL DRAWINGS ARE ISSUED AS PRELIMINARY AND NOT FOR CONSTRUCTION.

STAGE:	PLANNING	
CLIENT:	58 RAYNTON DRIVE, HAYES, UB4 8BE	
PROJECT:	DEMOLITION OF EXISTING EXTENSION AND PROPOSED GROUND FLOOR AND FIRST FLOOR REAR EXTENSION AND REAR GARDEN OUTBUILDING USED AS STORAGE AND HOME GYM	
FILE:	PROPOSED FLOOR PLAN UB48BE/DWG/204	
REVISION:	A	DRAWN: V/P
SCALE:	1:50/A2	DATE: 18/02/2026
SHEET:		

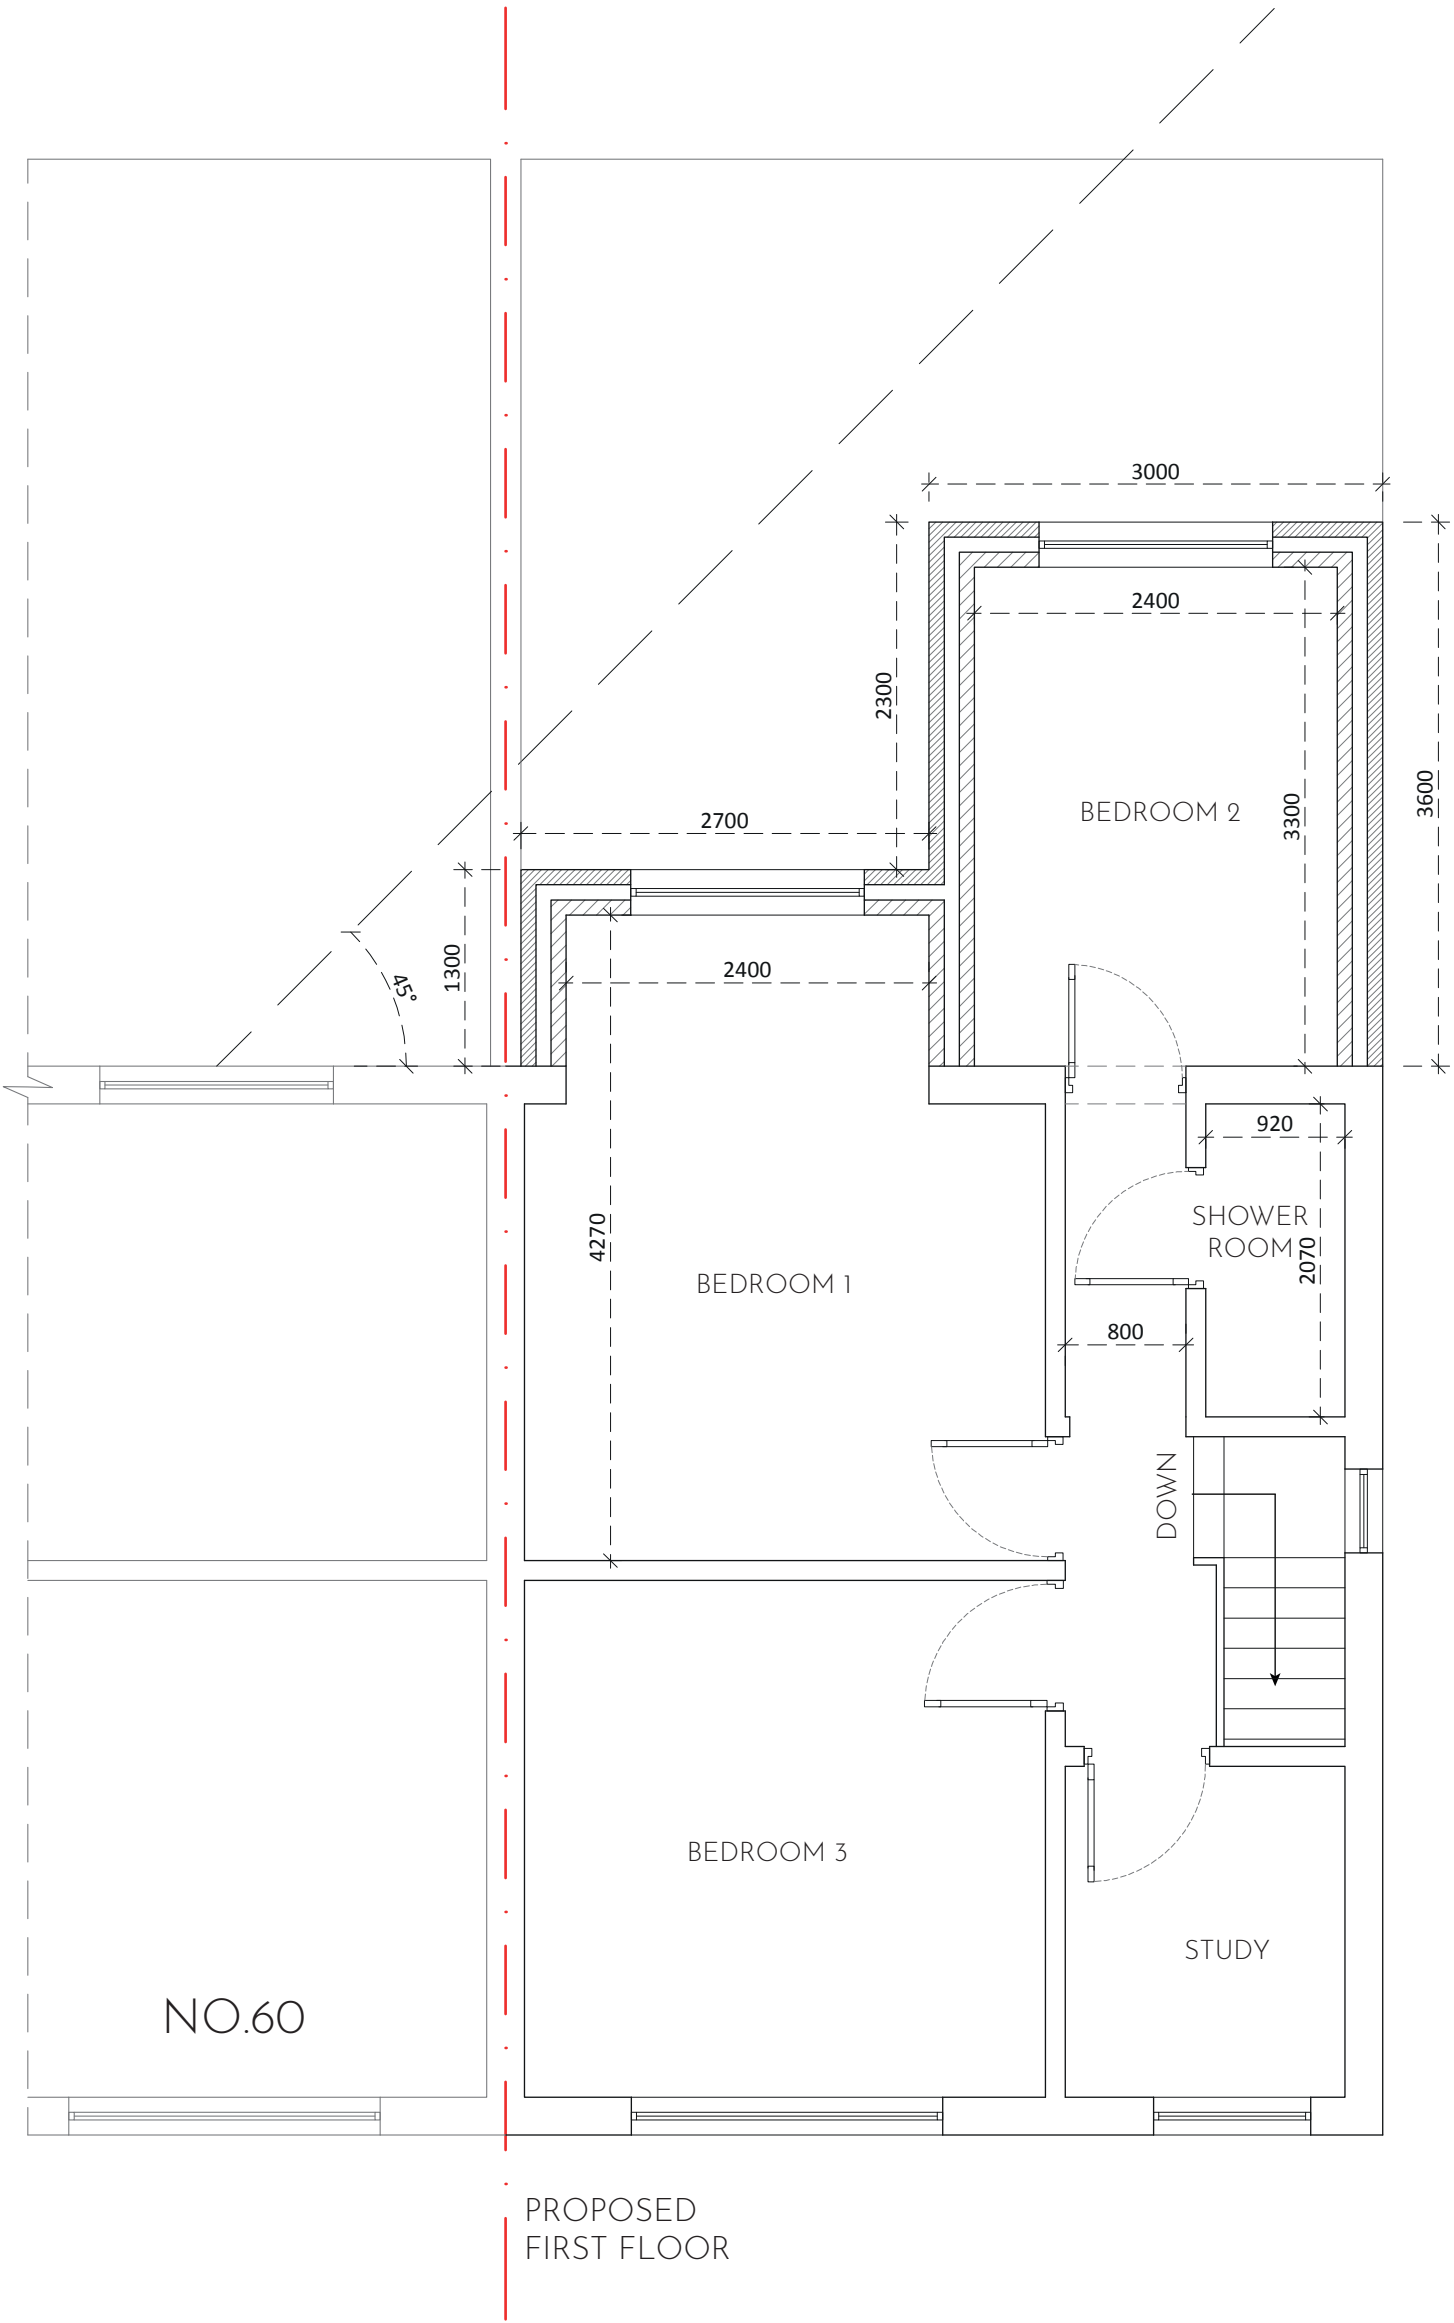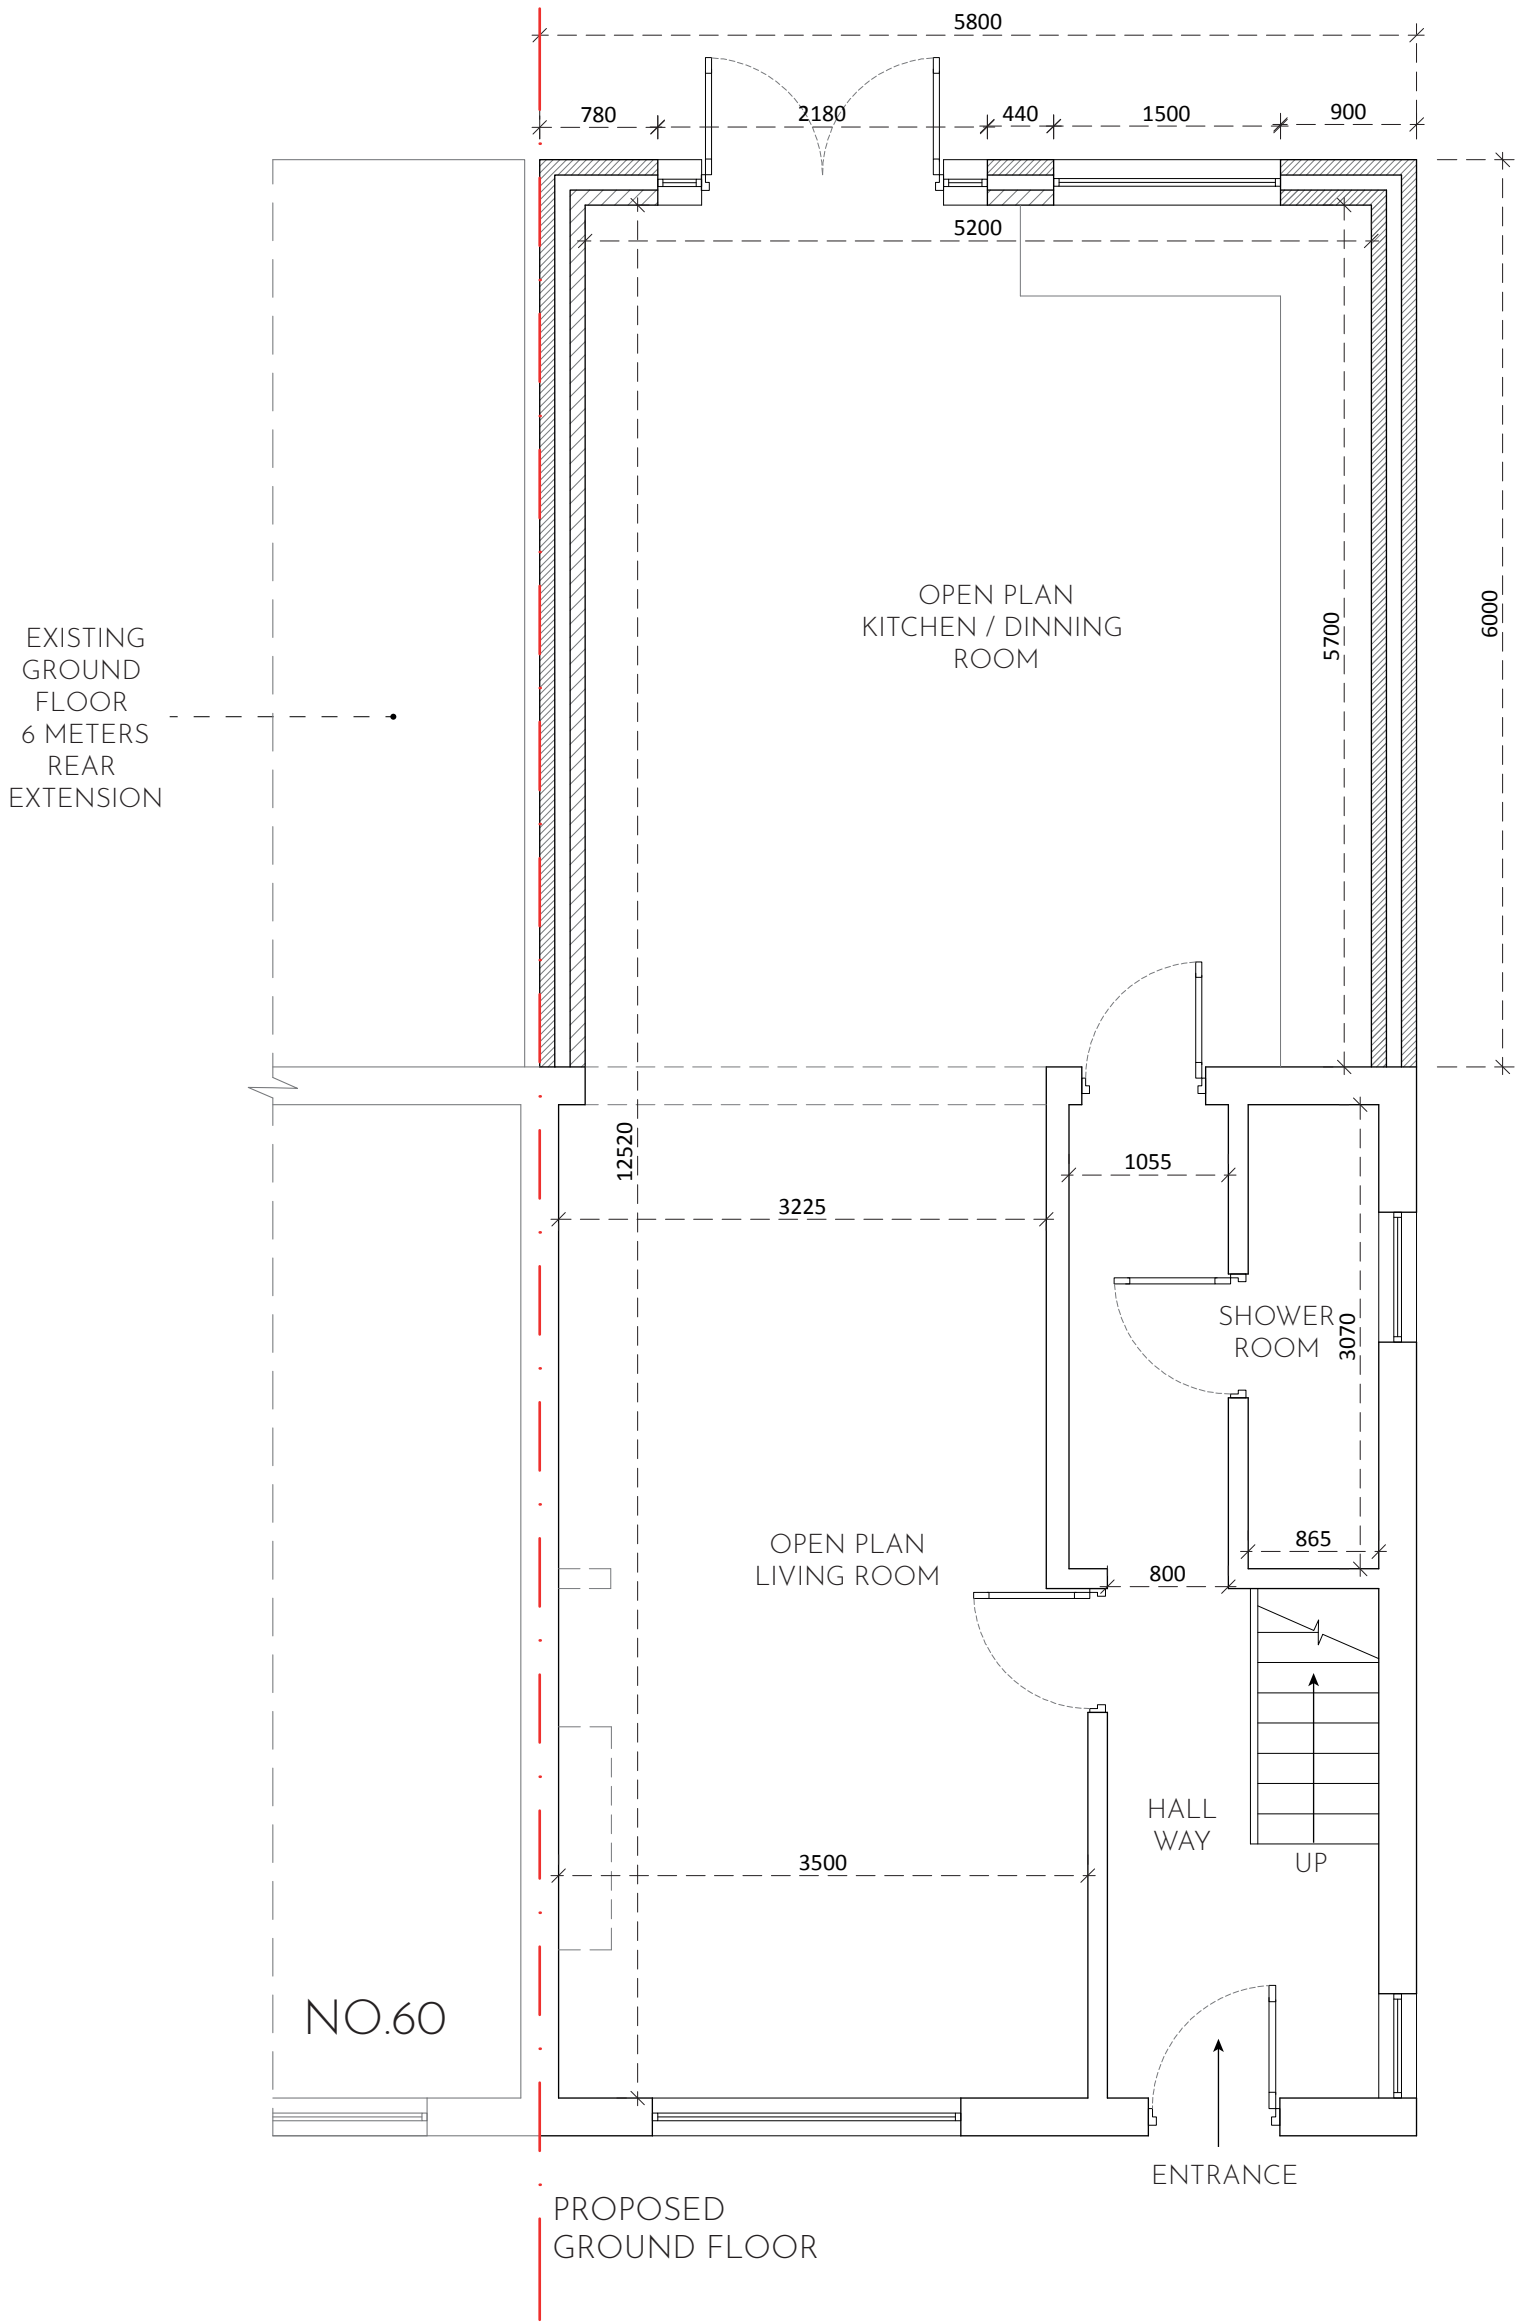

SCALE 1:50



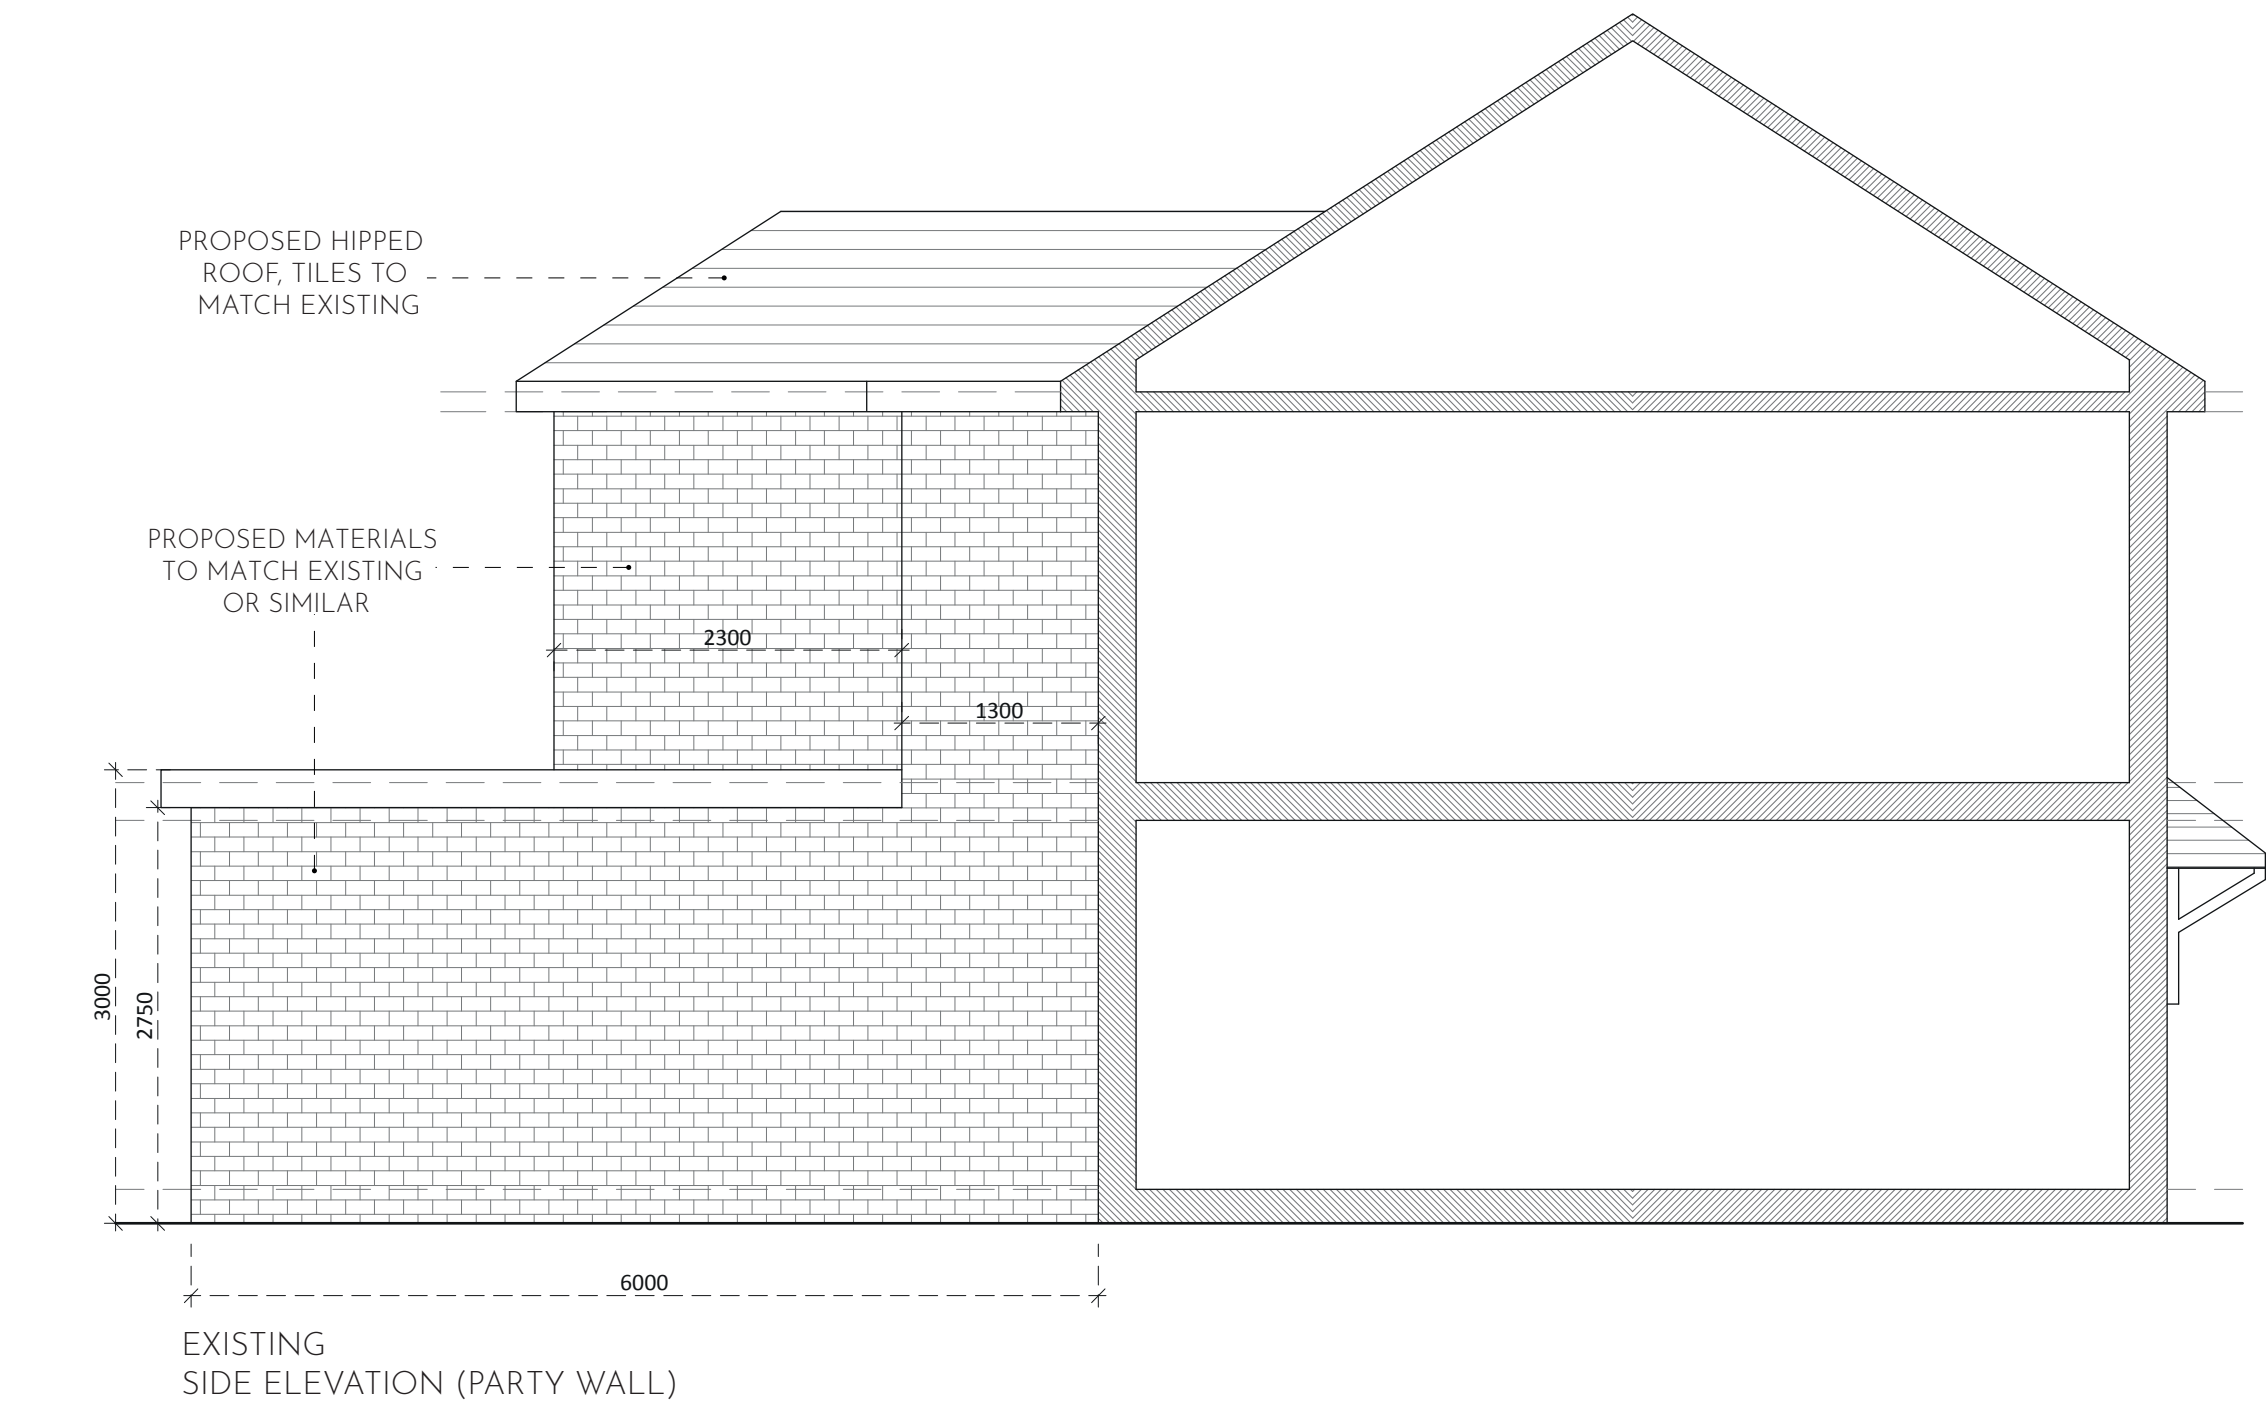
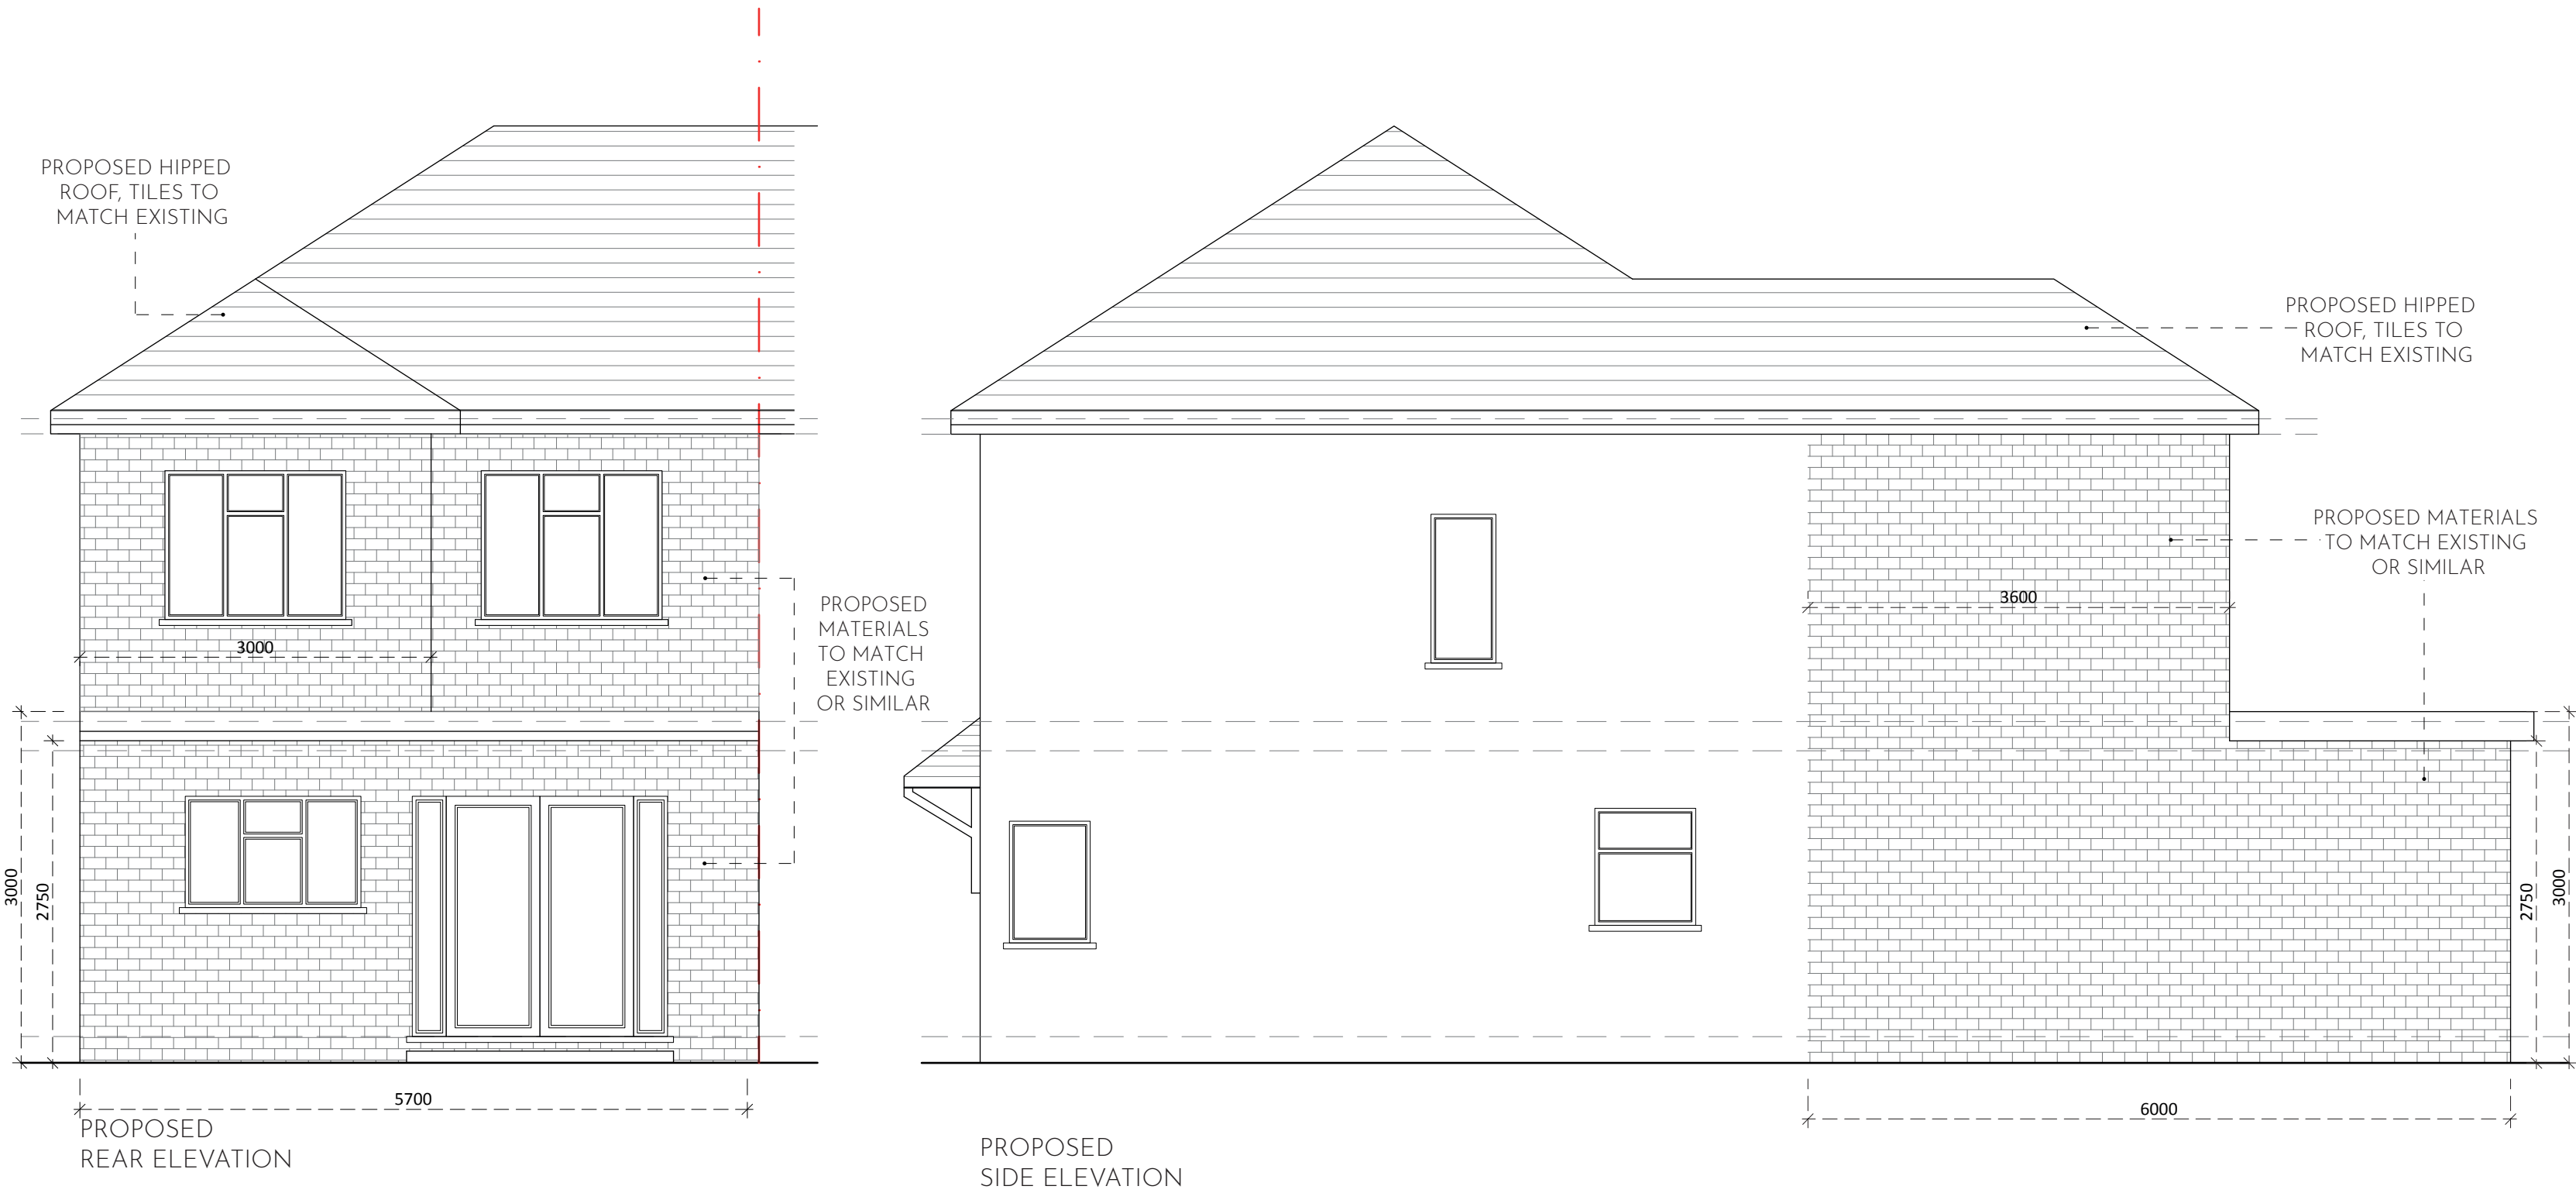


SCALE 1:50



- NOTES**
- THIS DRAWING AND THE INFORMATION CONTAINED IS THE PROPERTY OF SPARROW DESIGN & BUILD AND IS NOT TO BE COPIED OR PUBLISHED WITHOUT THEIR WRITTEN CONSENT.
- DO NOT SCALE FROM THIS DRAWING, ANY DIMENSIONS SHOWN ARE INDICATIVE ONLY AND ARE SUBJECT TO VERIFICATION ON SITE. THE CONTRACTOR IS TO SET OUT, CHECK AND COORDINATE ALL DIMENSIONS ON SITE DURING THE COURSE OF THE WORKS. THIS DRAWING IS TO BE READ IN CONJUNCTION WITH ALL OTHER ARCHITECTURAL PLANS, STRUCTURAL CALCULATIONS AND SPECIFICATIONS.
 - PRIOR TO COMMENCEMENT OF ANY WORK ON SITE, LOCAL AUTHORITIES APPROVAL MUST BE ACHIEVED.
 - ALL TEMPORARY WORK TO BE CLIENT / CONTRACTORS RESPONSIBILITY.
 - ALL WORKS TO BE CARRIED OUT IN ACCORDANCE WITH THE LATEST APPROPRIATE CODES OF PRACTICE.
 - VERIFY THE LOCATION AND THE DETAILS OF ALL THE SERVICES PRIOR TO ANY EXCAVATION WORK.
 - WHERE WORKS AFFECT A PARTY WALL OR INVOLVE EXCAVATIONS WITH IN 3m OF ADJOINING BUILDINGS, PARTY WALL AGREEMENT SHALL BE IN PLACE PRIOR TO COMMENCEMENT OF ANY WORKS.
 - TILL TECHNICAL APPROVAL HAS BEEN OBTAINED FROM THE RELEVANT TECHNICAL AUTHORITIES OR STATUTORY BODIES, IT SHOULD BE UNDERSTOOD THAT ALL DRAWINGS ARE ISSUED AS PRELIMINARY AND NOT FOR CONSTRUCTION.

STAGE:	PLANNING	
CLIENT:	58 RAYNTON DRIVE, HAYES, UB4 8BE	
PROJECT:	DEMOLITION OF EXISTING EXTENSION AND PROPOSED GROUND FLOOR AND FIRST FLOOR REAR EXTENSION AND REAR GARDEN OUTBUILDING USED AS STORAGE AND HOME GYM	
FILE:	PROPOSED ELEVATIONS UB48BE/DWG/205	
REVISION:	A	DRAWN: V/P
SCALE:	1:50/A2	DATE: 18/02/2026
SHEET:		

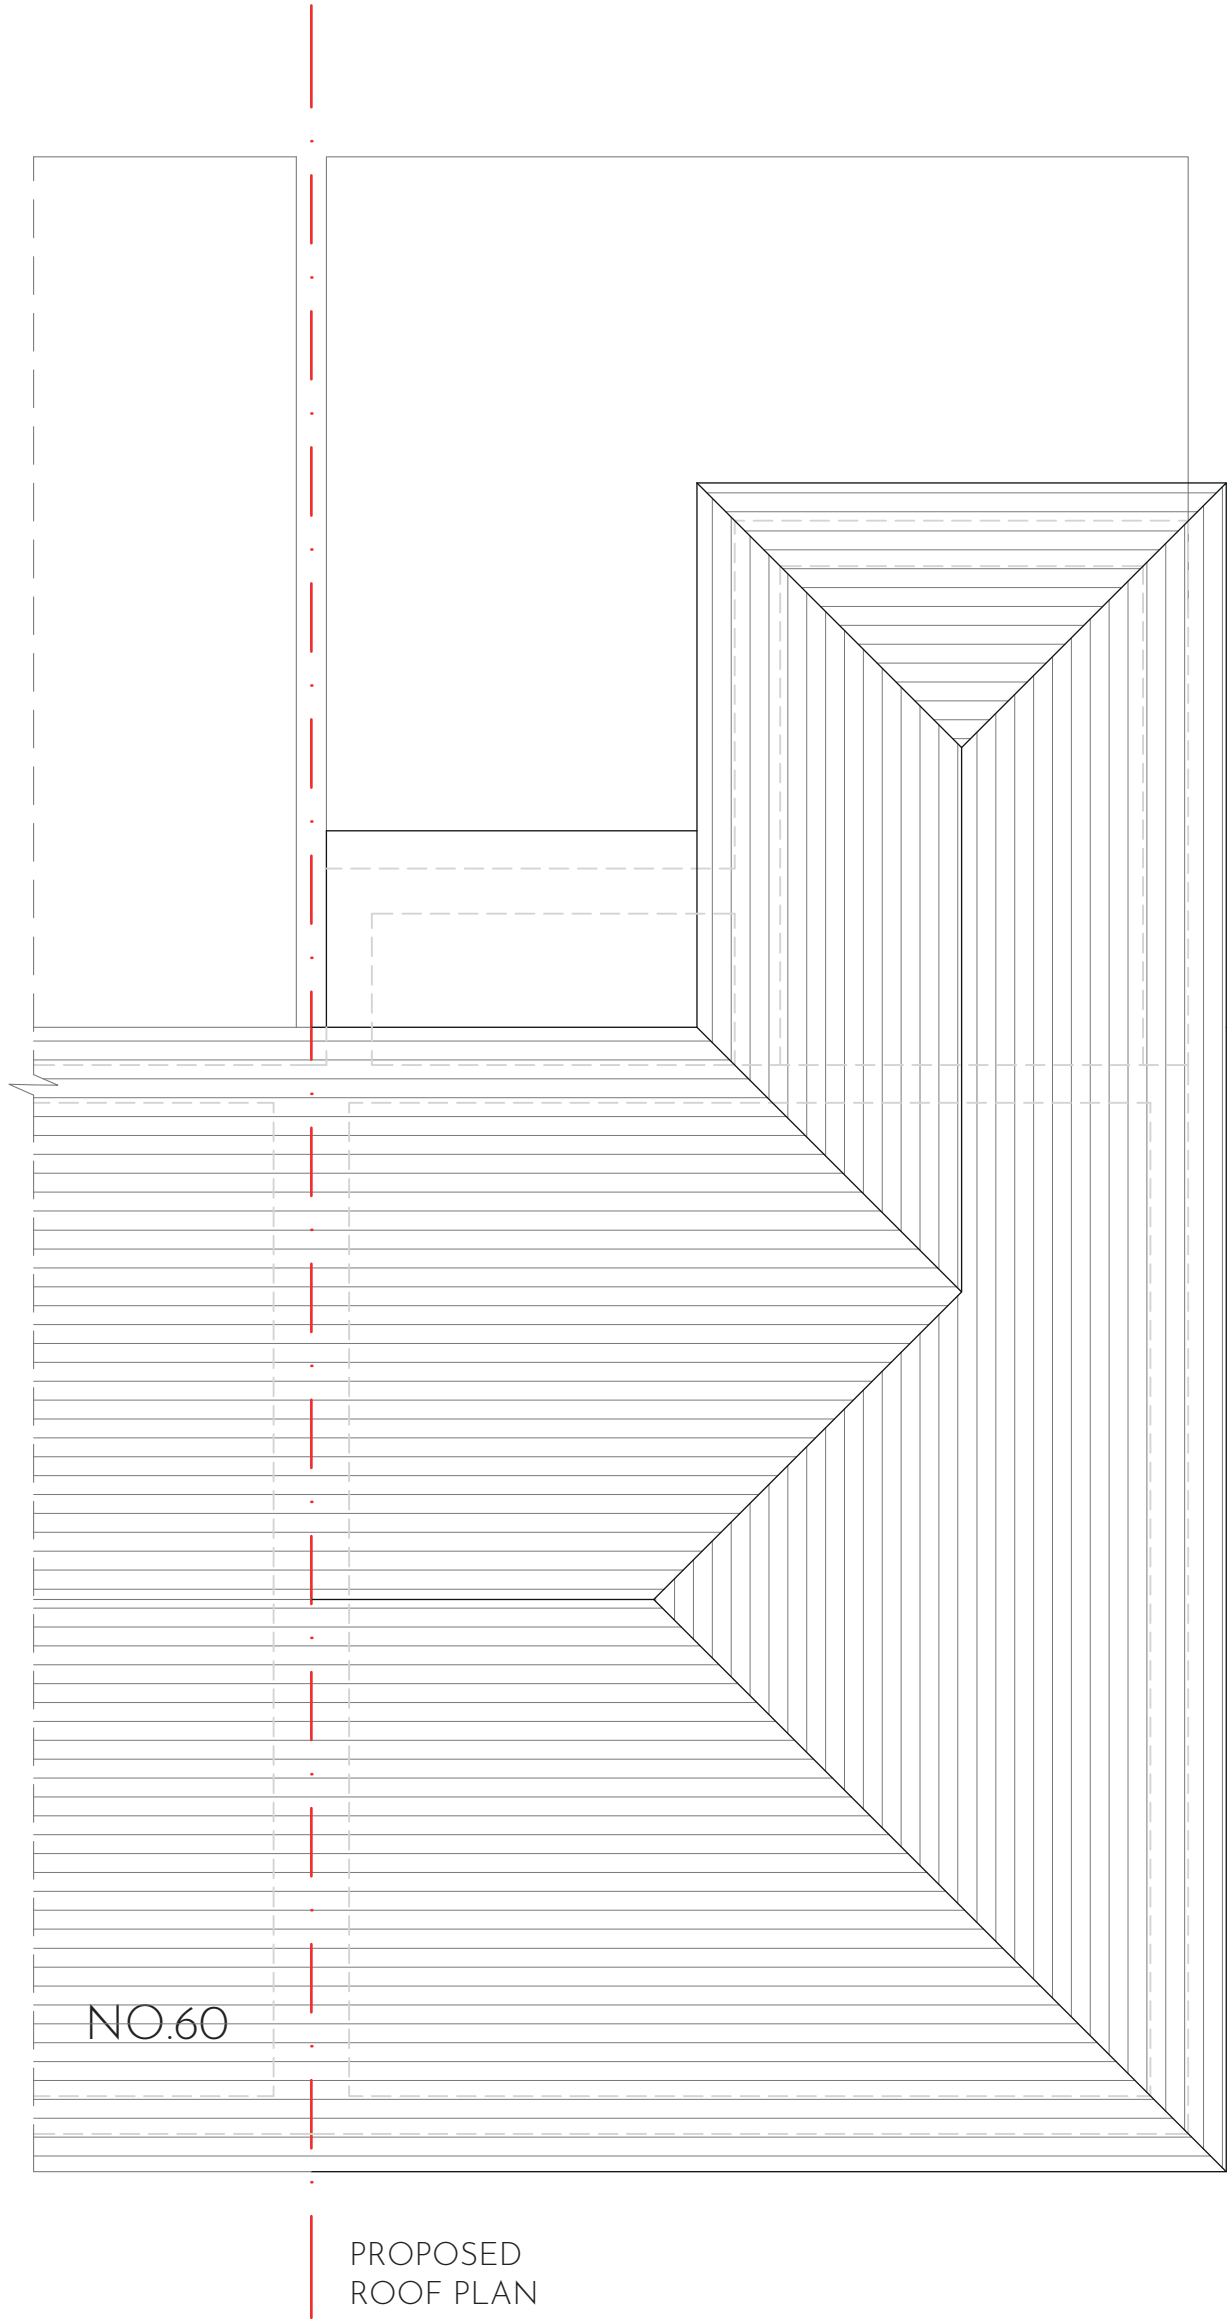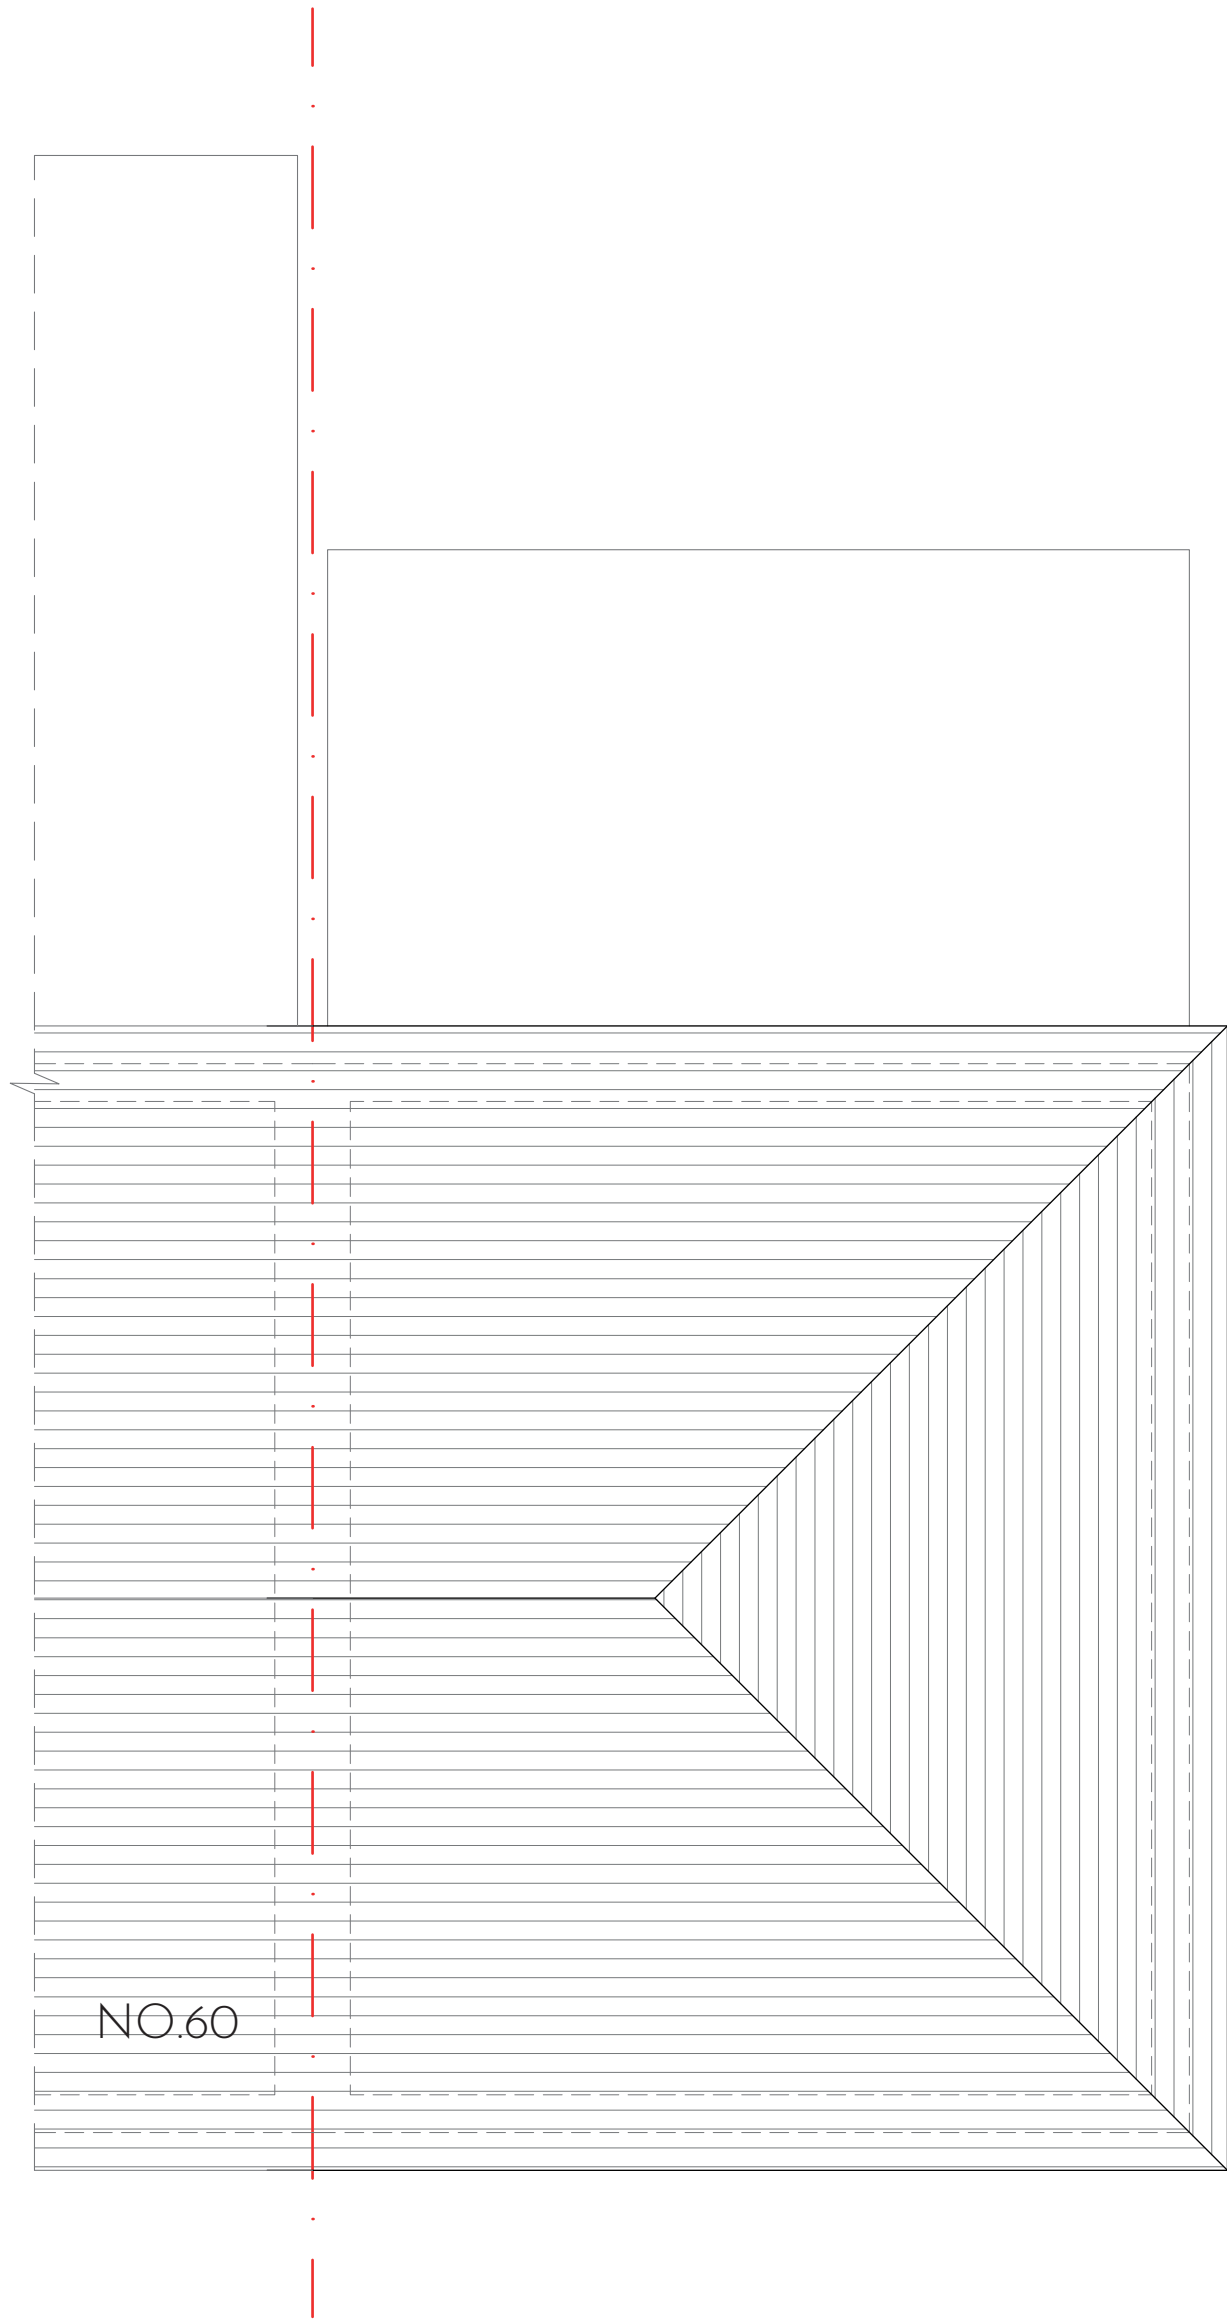

SCALE 1:50



S P A R R O W
D E S I G N & B U I L D

SPARROW DESIGN & BUILD
167 UXBRIDGE RD,
LODON W7 3TH.
T:07817594515
E:info@sparrow-db.co.uk
W:www.sparrow-db.co.uk

NOTES

- THIS DRAWING AND THE INFORMATION CONTAINED IS THE PROPERTY OF SPARROW DESIGN & BUILD AND IS NOT TO BE COPIED OR PUBLISHED WITHOUT THEIR WRITTEN CONSENT.
- DO NOT SCALE FROM THIS DRAWING, ANY DIMENSIONS SHOWN ARE INDICATIVE ONLY AND ARE SUBJECT TO VERIFICATION ON SITE.THE CONTRACTOR IS TO SET OUT, CHECK AND COORDINATE ALL DIMENSIONS ON SITE DURING THE COURSE OF THE WORKS. THIS DRAWING IS TO BE READ IN CONJUNCTION WITH ALL OTHER ARCHITECTURAL PLANS, STRUCTURAL CALCULATIONS AND SPECIFICATIONS.
 - PRIOR TO COMMENCEMENT OF ANY WORK ON SITE, LOCAL AUTHORITIES APPROVAL MUST BE ACHIEVED.
 - ALL TEMPORARY WORK TO BE CLIENT / CONTRACTORS RESPONSIBILITY.
 - ALL WORKS TO BE CARRIED OUT IN ACCORDANCE WITH THE LATEST APPROPRIATE CODES OF PRACTICE.
 - VERIFY THE LOCATION AND THE DETAILS OF ALL THE SERVICES PRIOR TO ANY EXCAVATION WORK.
 - WHERE WORKS AFFECT A PARTY WALL OR INVOLVE EXCAVATIONS WITH IN 3m OF ADJOINING BUILDINGS, PARTY WALL AGREEMENT SHALL BE IN PLACE PRIOR TO COMMENCEMENT OF ANY WORKS.
 - TILL TECHNICAL APPROVAL HAS BEEN OBTAINED FROM THE RELEVANT TECHNICAL AUTHORITIES OR STATUTORY BODIES, IT SHOULD BE UNDERSTOOD THAT ALL DRAWINGS ARE ISSUED AS PRELIMINARY AND NOT FOR CONSTRUCTION.

STAGE:	PLANNING	
CLIENT:	58 RAYNTON DRIVE, HAYES, UB4 8BE	
PROJECT:	DEMOLITION OF EXISTING EXTENSION AND PROPOSED GROUND FLOOR AND FIRST FLOOR REAR EXTENSION AND REAR GARDEN OUTBUILDING USED AS STORAGE AND HOME GYM	
FILE:	EXISTING AND PROPOSED ROOF PLANS UB48BE/DWG/206	
REVISION:	A	DRAWN: V/P
SCALE:	1:50/A2	DATE: 18/02/2026
SHEET:		