



Existing walls to be demolished

New proposed walls


Existing walls

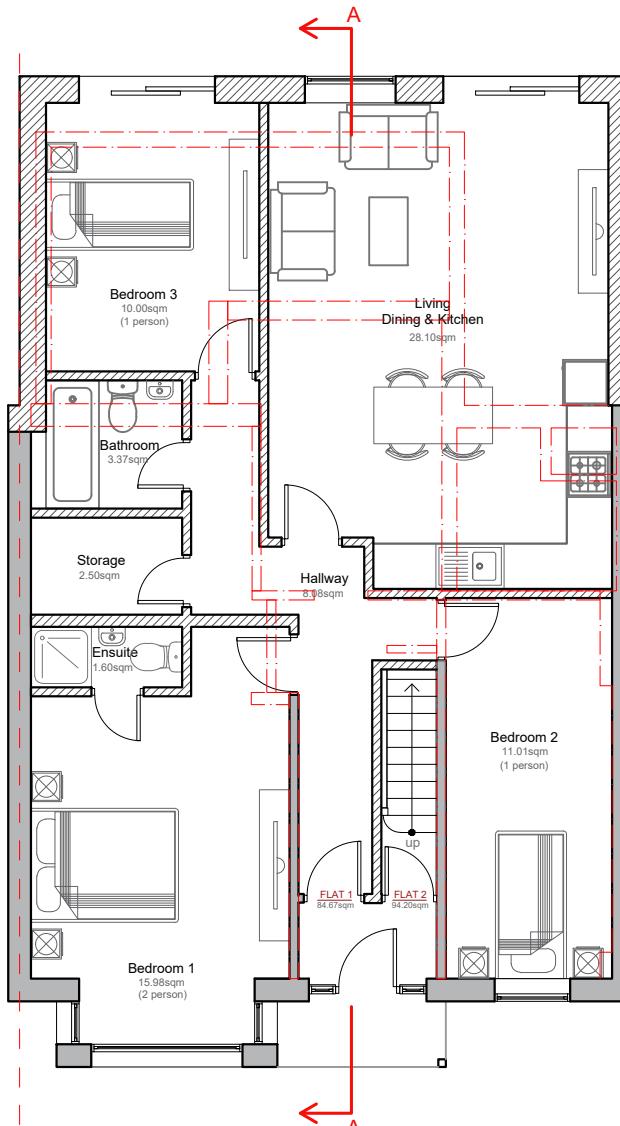


GROUND FLOOR

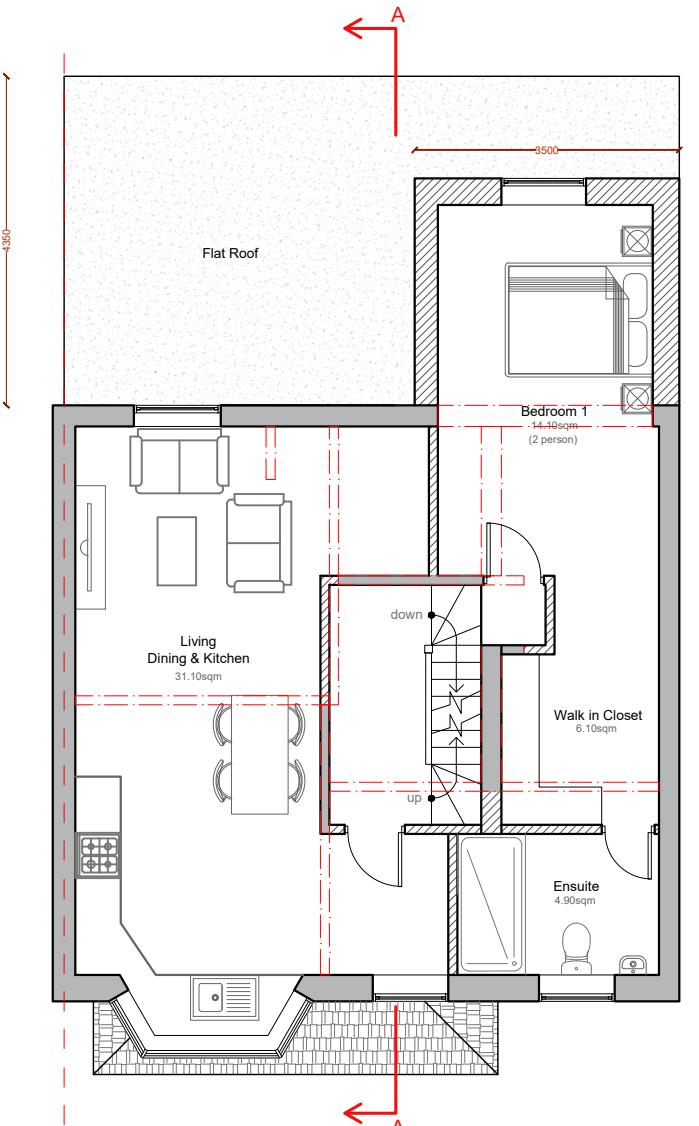

FIRST FLOOR


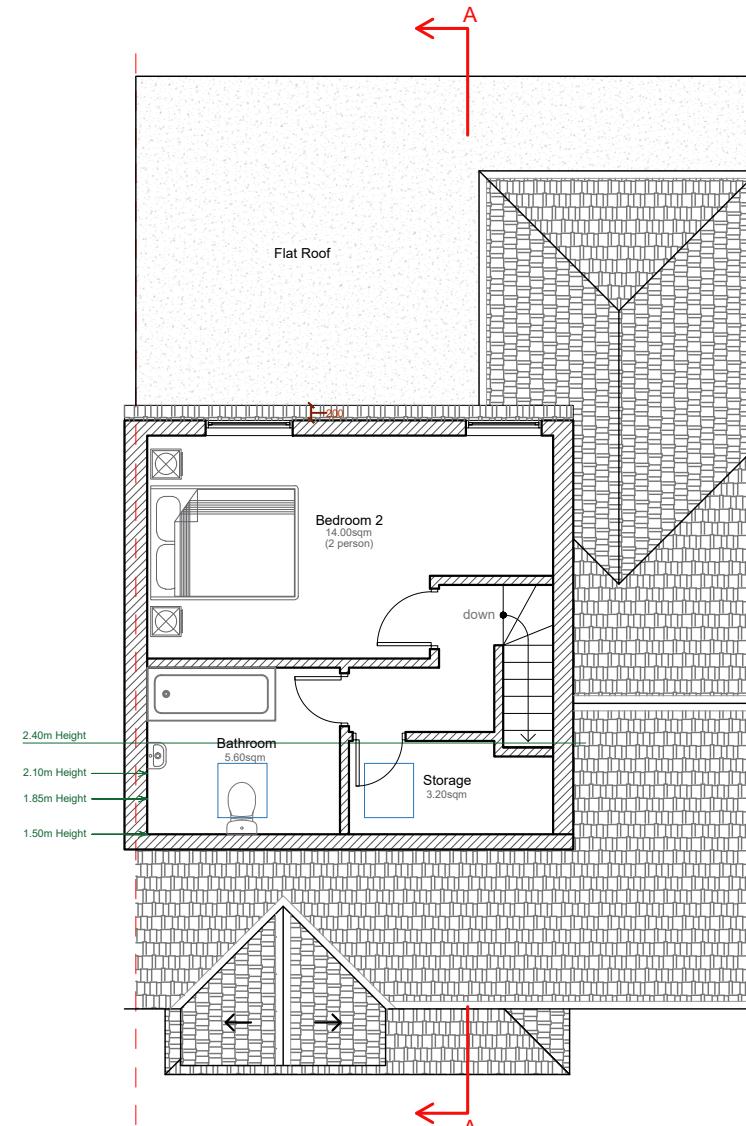


LOFT PLAN

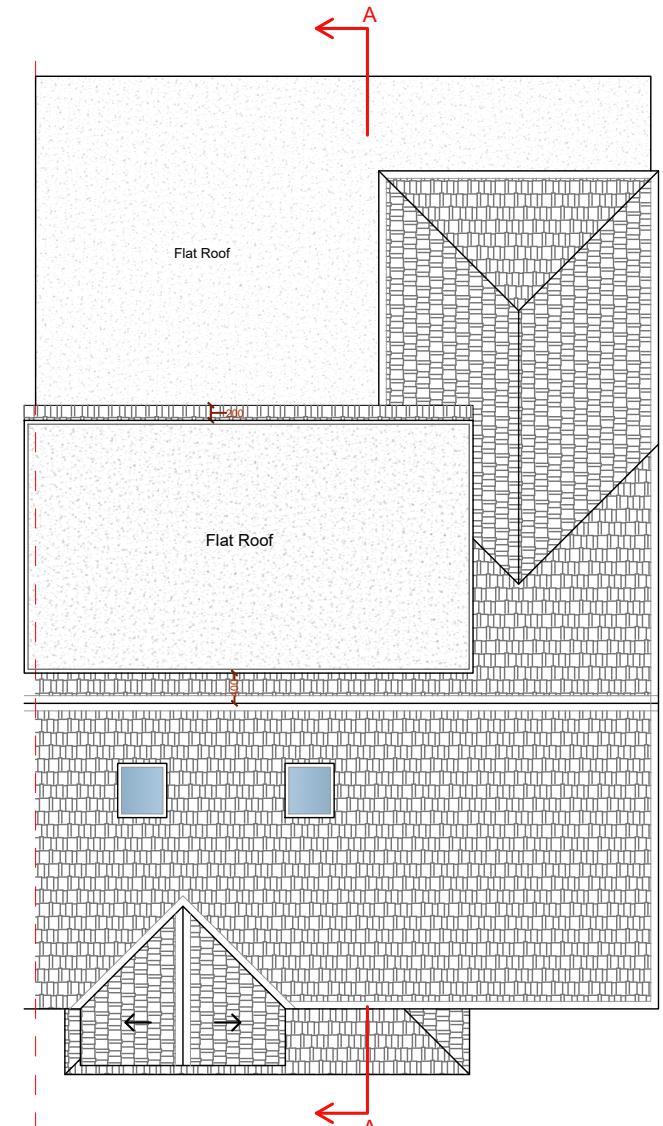

ROOF PLAN

Revision	Revision Date

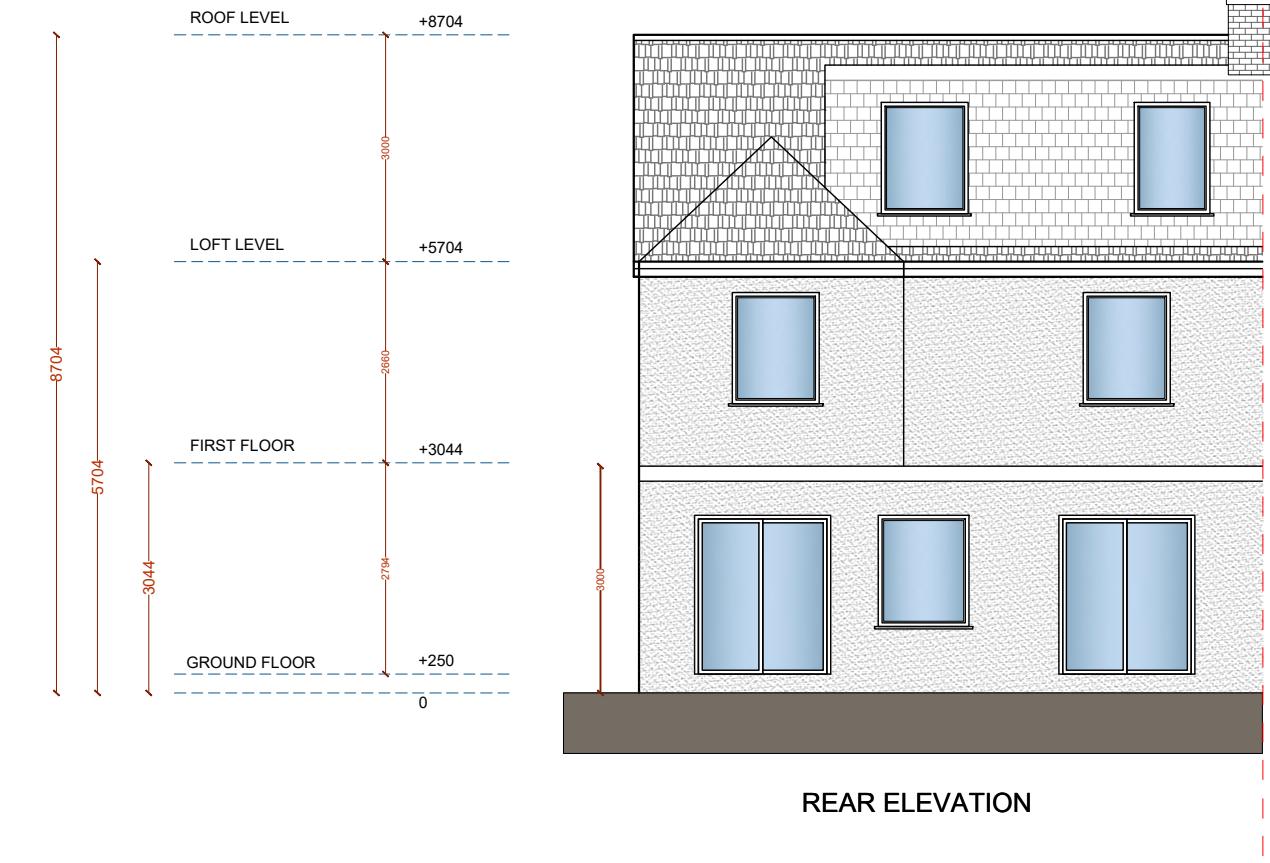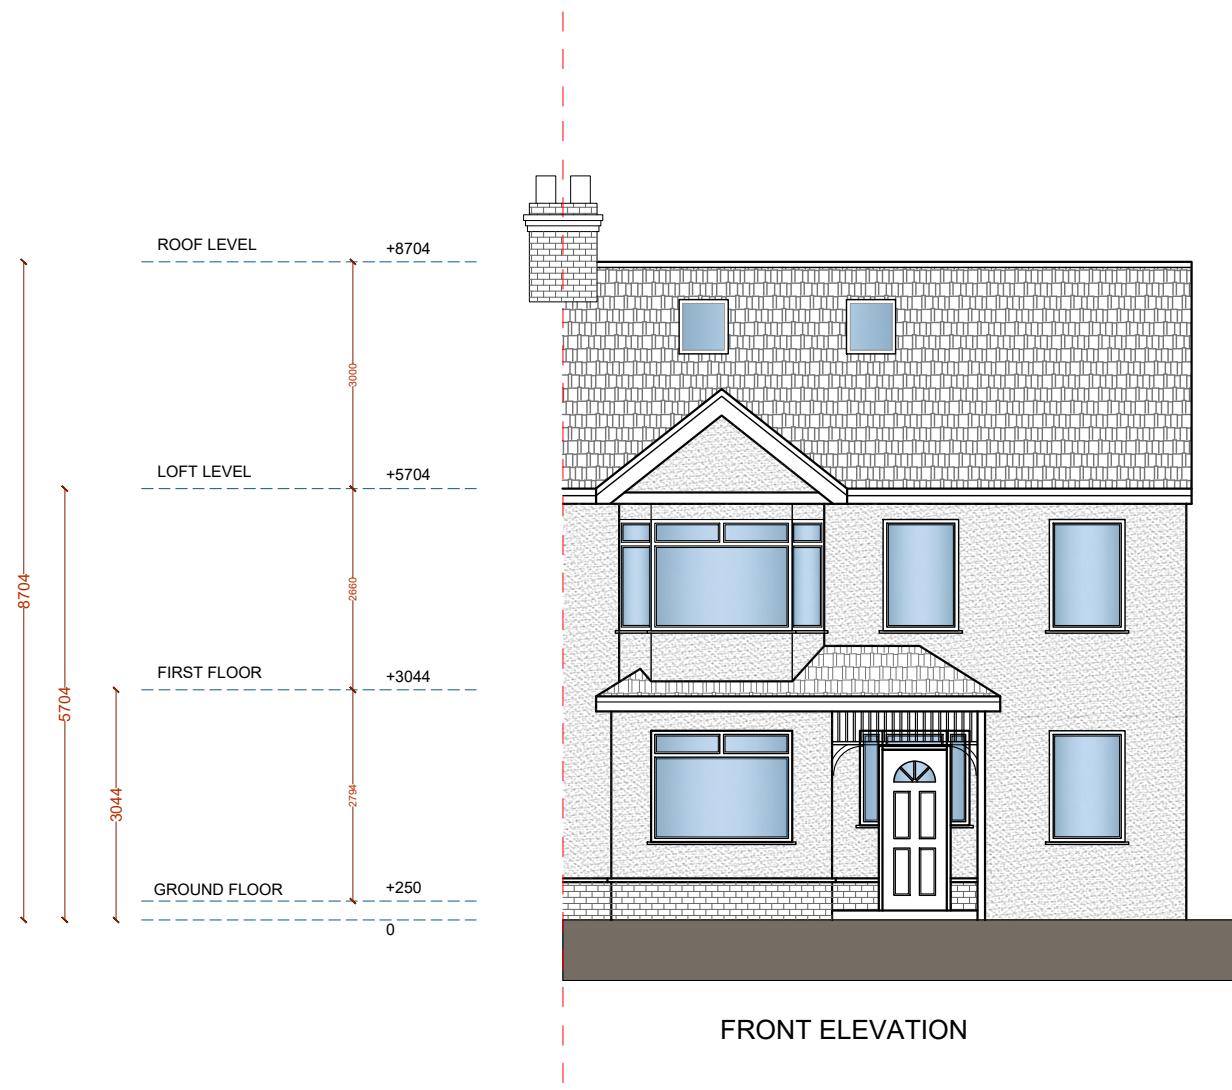

Revision	Revision Date

ADDRESS

105 Hayes End Rd, Hayes UB4 8EL, UK

0 1 2 5m 1:100@A3

SHEET N.
P003


DRAWING TITLE
Proposed Elevations


DATE: 02/08/2024 SCALE
1:100 @ A3

Copyright in the design and this drawing is the property of Excel Planning Ltd. Reproduction in whole or in part is forbidden without written permission of Excel Planning Ltd. This drawing must be read in conjunction with all other relevant documentation and drawings.


Excel Planning Ltd accepts no liability for any expense, loss or damage of whatever nature and however arising from any variation which has not been referred to them and their approval obtained.

Do not scale from this drawing, only figured dimensions are to be used. All dimensions to be cross-checked on-site prior to manufacture and construction. Any discrepancies to be reported to Excel Planning Ltd immediately.

 

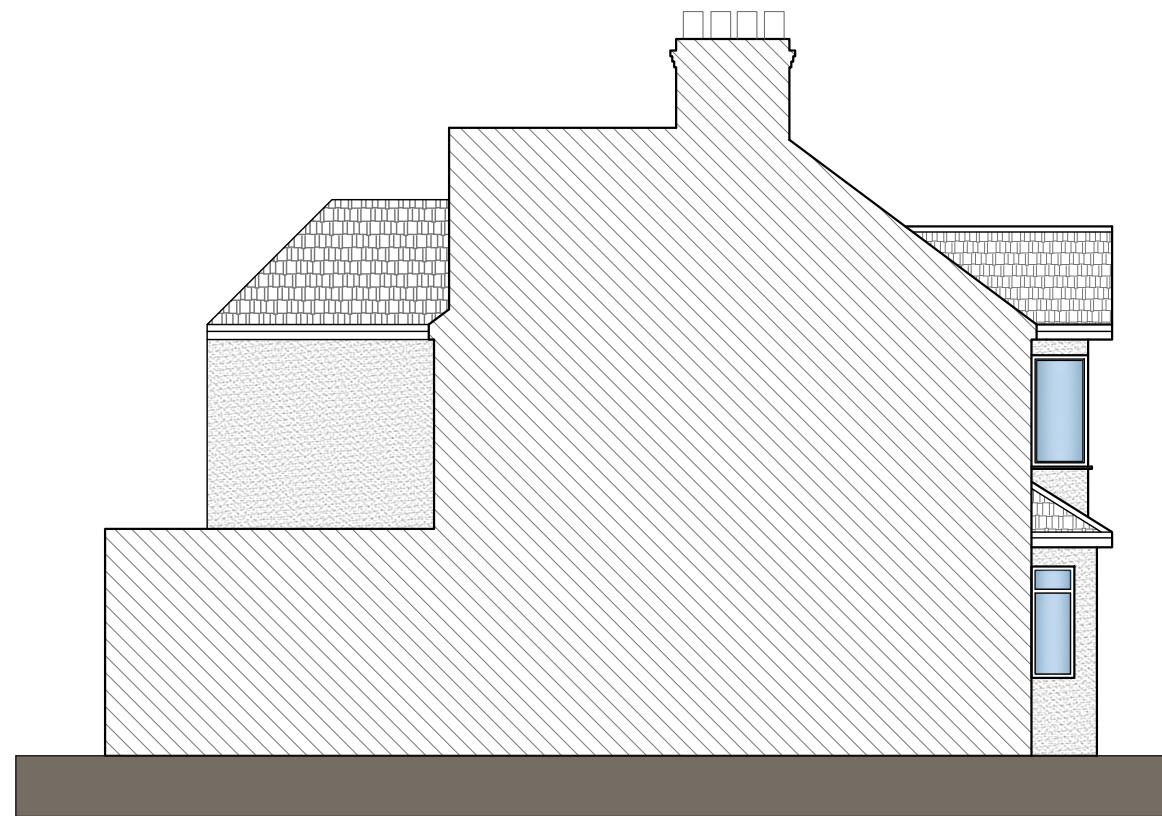

LEFT SIDE ELEVATION

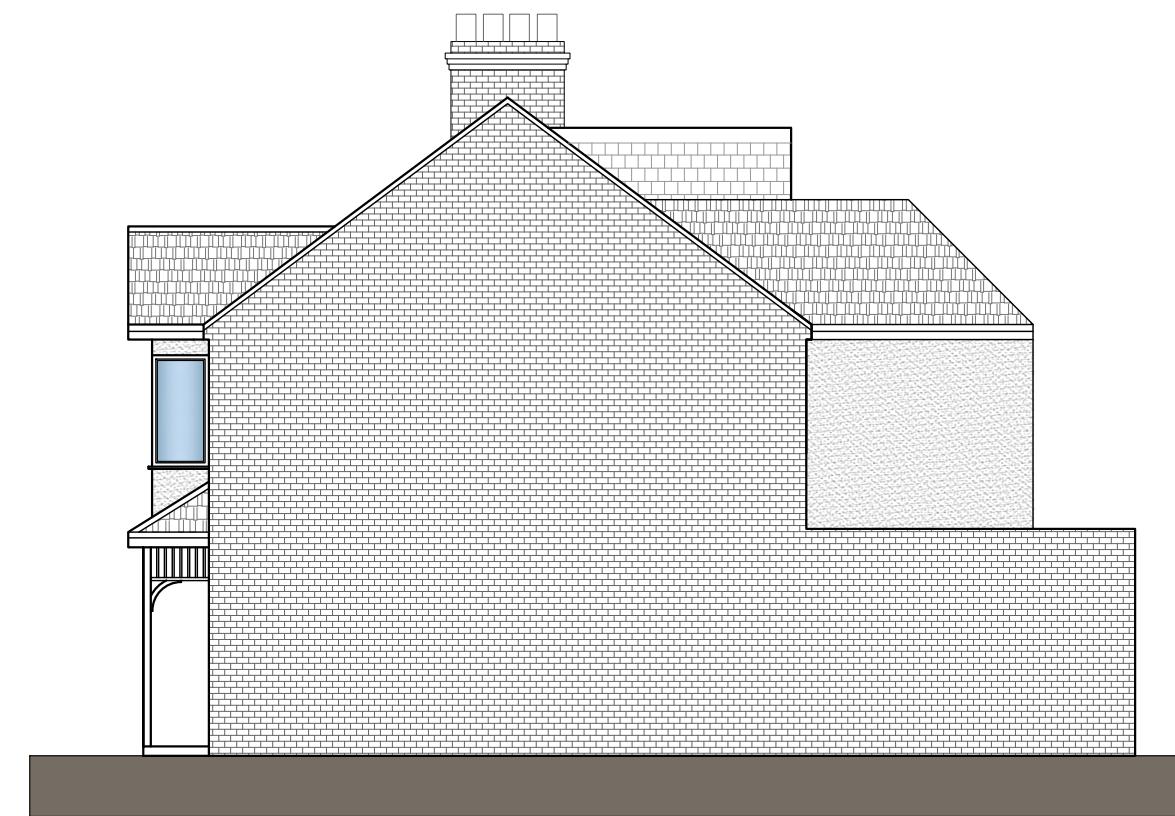

RIGHT SIDE ELEVATION


Revision	Revision Date

ADDRESS

105 Hayes End Rd, Hayes UB4 8EL, UK

0 1 2 5m

1:100@A3

 

SHEET N.

P004

DRAWING TITLE

Proposed Side Elevations

DATE:

02/08/2024


SCALE

1:100 @ A3

Copyright in the design and this drawing is the property of Excel Planning Ltd. Reproduction in whole or in part is forbidden without written permission of Excel Planning Ltd. This drawing must be read in conjunction with all other relevant documentation and drawings.

Excel Planning Ltd accepts no liability for any expense, loss or damage of whatsoever nature and however arising from any variation which has not been referred to them and their approval obtained.

Do not scale from this drawing, only figured dimensions are to be used. All dimensions to be cross-checked on-site prior to manufacture and construction. Any discrepancies to be reported to Excel Planning Ltd immediately.

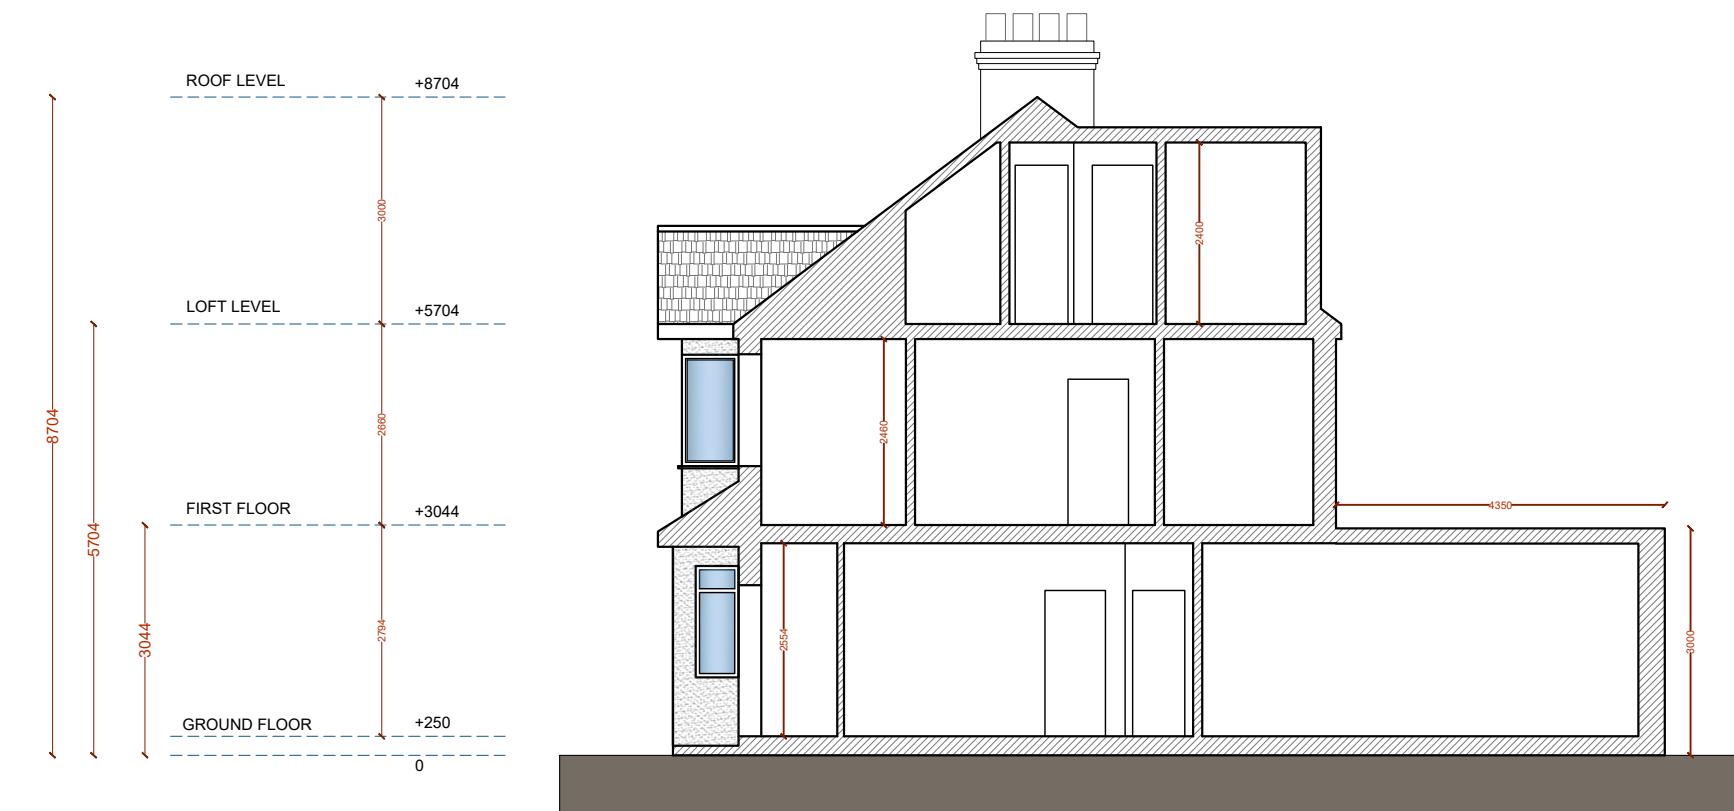


Revision	Revision Date

ADDRESS

105 Hayes End Rd, Hayes UB4 8EL, UK

0 1 2 5m

1:100@A3

 

SHEET N.
P005

DRAWING TITLE
Proposed Section

DATE: 02/08/2024 SCALE: 1:100 @ A3

Copyright in the design and this drawing is the property of Excel Planning Ltd. Reproduction in whole or in part is forbidden without written permission of Excel Planning Ltd. This drawing must be read in conjunction with all other relevant documentation and drawings.

Excel Planning Ltd accepts no liability for any expense, loss or damage of whatsoever nature and however arising from any variation which has not been referred to them and their approval obtained.

Do not scale from this drawing, only figured dimensions are to be used. All dimensions to be cross-checked on-site prior to manufacture and construction. Any discrepancies to be reported to Excel Planning Ltd immediately.