




GROUND FLOOR
GIA: 89.52 sqm

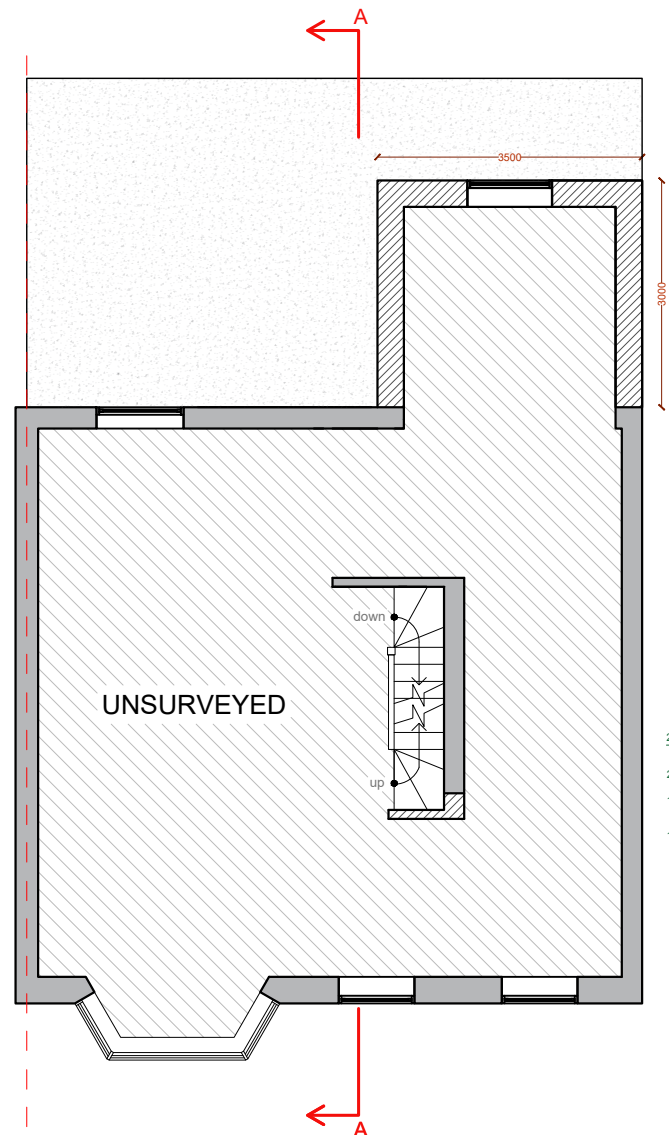

FIRST FLOOR
GIA: 65.77 sqm

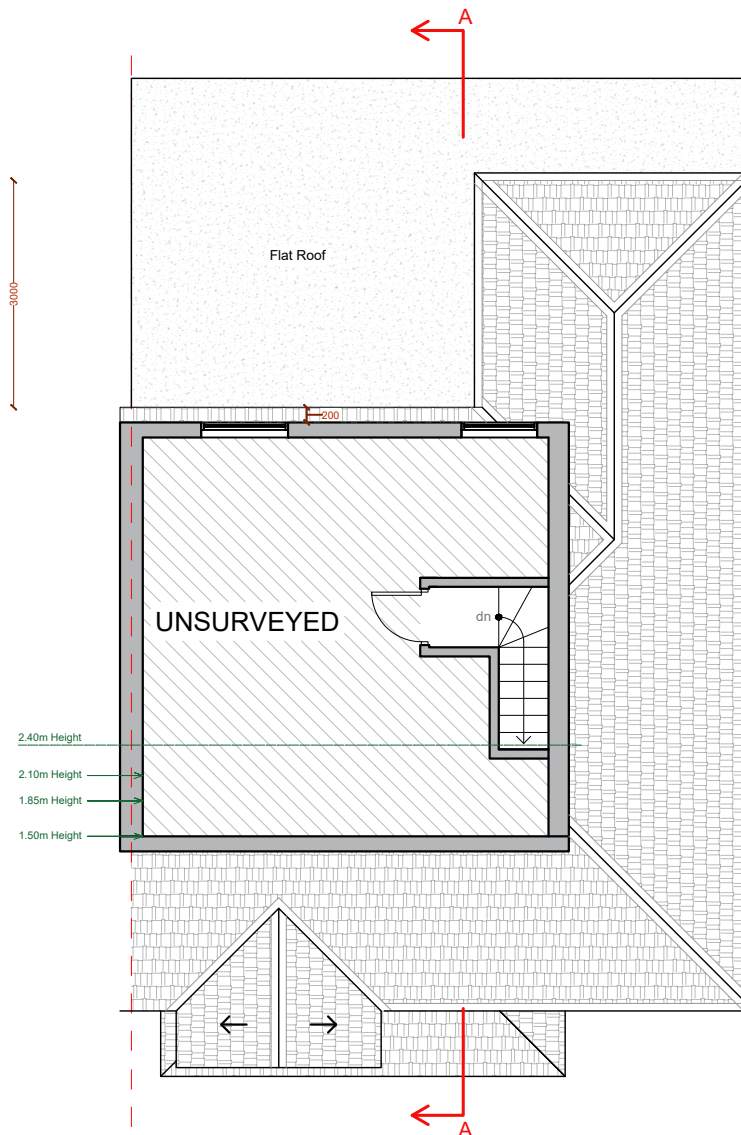


LOFT PLAN
GIA: 28.31 sqm

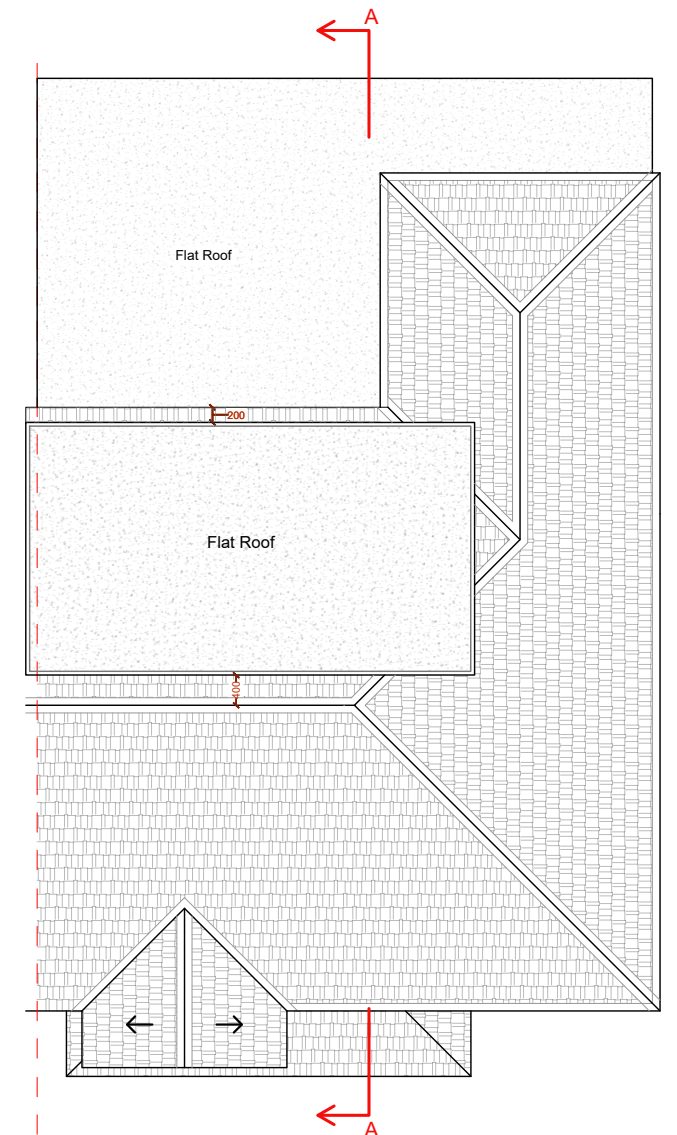

ROOF PLAN

TOTAL EXISTING GIA: 183.6 sqm

 

Tel: 020 3576 0996
Email: info@excelplanning.co.uk
Address: 22 Braydon Rd., London N16 6QB

Revision	Revision Date


ADDRESS
105 Hayes End Rd, Hayes UB4 8EL



SHEET NUMBER:
E001
DRAWING TITLE:
Existing Floor Plans
DATE:
25/02/2026

SCALE:
1:100 @ A3

Copyright in the design and this drawing is the property of Excel Planning Ltd. Reproduction in whole or in part is forbidden without written permission of Excel Planning Ltd. This drawing must be read in conjunction with all other relevant documentation and drawings.
Excel Planning Ltd accepts no liability for any expense, loss or damage of whatsoever nature and however arising from any variation which has not been referred to them and their approval obtained.
Do not scale from this drawing, only figured dimensions are to be used. All dimensions to be cross-checked on-site prior to manufacture and construction. Any discrepancies to be reported to Excel Planning Ltd immediately.

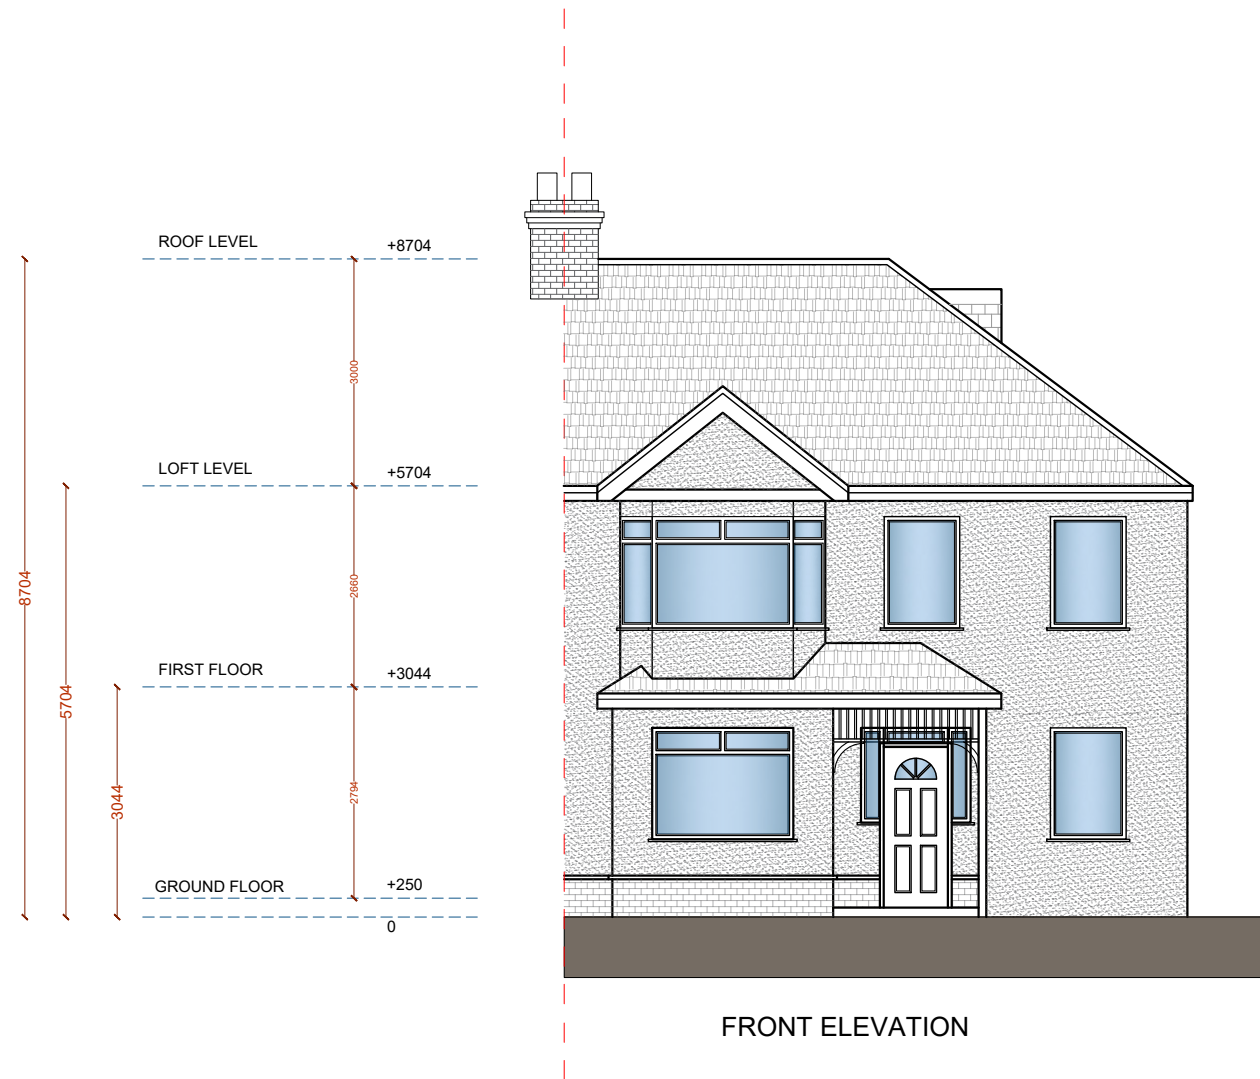

EXCEL
Planning

Tel: 020 3576 0996
 Email: info@excelplanning.co.uk
 Address: 45 Stamford Hill,
 London, N16 5SR


Revision	Revision Date

ADDRESS
 105 Hayes End Rd, Hayes UB4 8EL




SHEET NUMBER:
 E002
 DRAWING TITLE:
 Existing Front Rear Elevation
 DATE: 25/02/2026 SCALE: 1:100 @ A3

Copyright in the design and this drawing is the property of Excel Planning Ltd. Reproduction in whole or in part is forbidden without written permission of Excel Planning Ltd. This drawing must be read in conjunction with all other relevant documentation and drawings.
 Excel Planning Ltd accepts no liability for any expense, loss or damage of whatsoever nature and however arising from any variation which has not been referred to them and their approval obtained.
 Do not scale from this drawing, only figured dimensions are to be used. All dimensions to be cross-checked on-site prior to manufacture and construction. Any discrepancies to be reported to Excel Planning Ltd immediately.

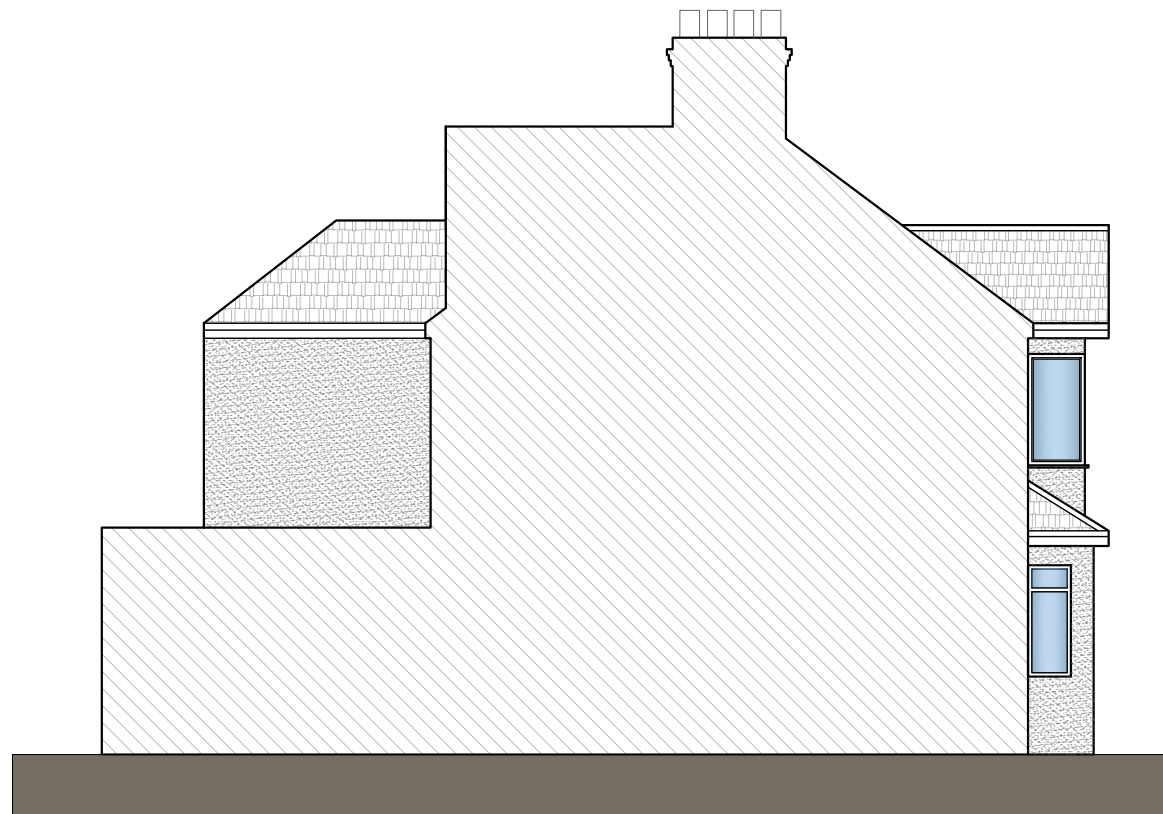

LEFT SIDE ELEVATION

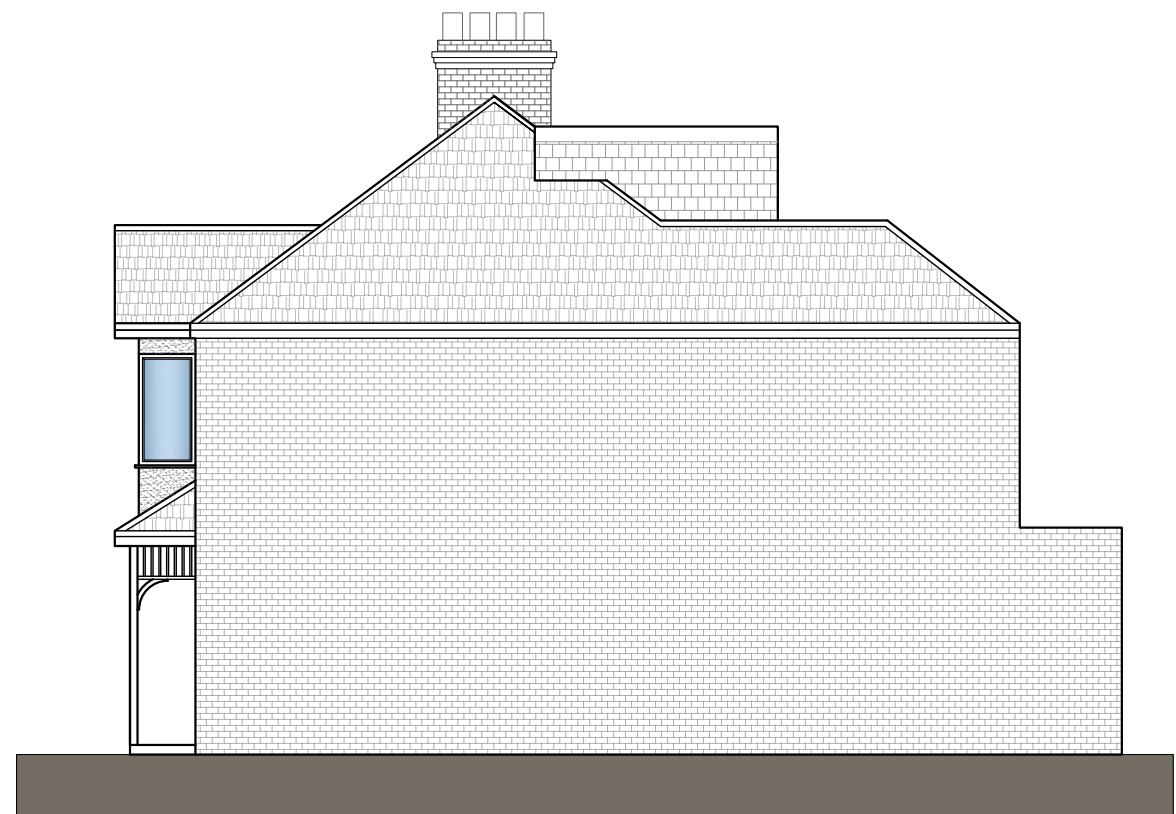

RIGHT SIDE ELEVATION



EXCEL
Planning

Tel: 020 3576 0996

Email: info@excelplanning.co.uk

Address: 45 Stamford Hill,
London, N16 5SR

Revision	Revision Date

ADDRESS

105 Hayes End Rd, Hayes UB4 8EL



SHEET NUMBER:
E003

DRAWING TITLE:
Existing Side Elevations



DATE:
25/02/2026

SCALE:
1:100 @ A3

Copyright in the design and this drawing is the property of Excel Planning Ltd. Reproduction in whole or in part is forbidden without written permission of Excel Planning Ltd. This drawing must be read in conjunction with all other relevant documentation and drawings.

Excel Planning Ltd accepts no liability for any expense, loss or damage of whatsoever nature and however arising from any variation which has not been referred to them and their approval obtained.

Do not scale from this drawing, only figured dimensions are to be used. All dimensions to be cross-checked on-site prior to manufacture and construction. Any discrepancies to be reported to Excel Planning Ltd immediately.

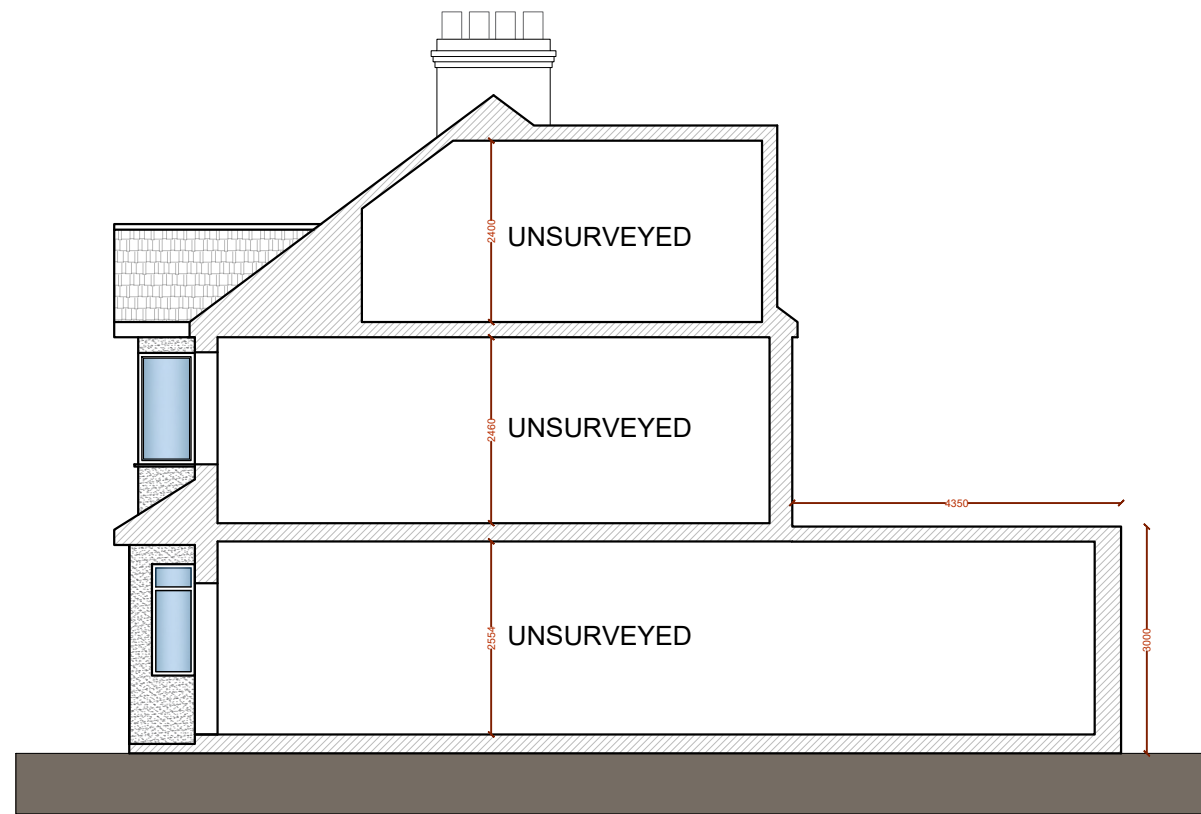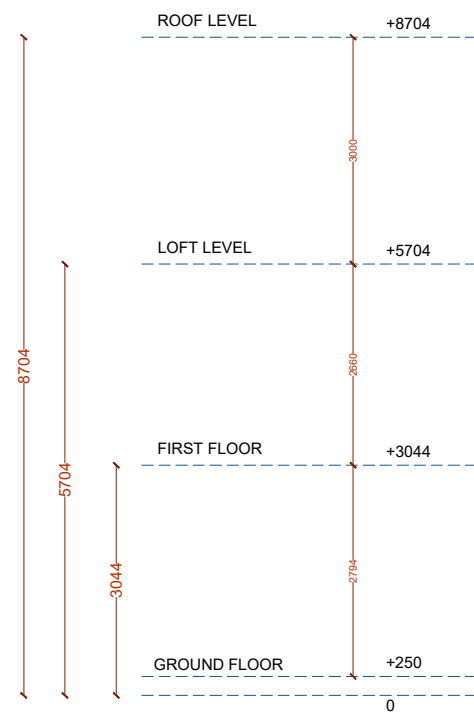

SECTION AA



EXCEL
Planning

Tel: 020 3576 0996

Email: info@excelplanning.co.uk

Address: 45 Stamford Hill,
London, N16 5SR

Revision	Revision Date

ADDRESS

105 Hayes End Rd, Hayes UB4 8EL



SHEET NUMBER:
E004

DRAWING TITLE:
Existing Section

DATE:
25/02/2026

SCALE:
1:100 @ A3

Copyright in the design and this drawing is the property of Excel Planning Ltd. Reproduction in whole or in part is forbidden without written permission of Excel Planning Ltd. This drawing must be read in conjunction with all other relevant documentation and drawings.

Excel Planning Ltd accepts no liability for any expense, loss or damage of whatsoever nature and however arising from any variation which has not been referred to them and their approval obtained.

Do not scale from this drawing, only figured dimensions are to be used. All dimensions to be cross-checked on-site prior to manufacture and construction. Any discrepancies to be reported to Excel Planning Ltd immediately.