


GROUND FLOOR



FIRST FLOOR

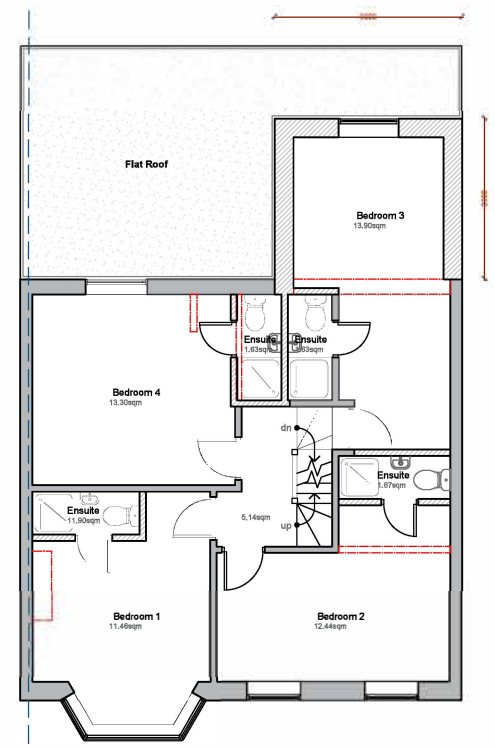

Tel: 020 3576 0996
 Email: info@excelplanning.co.uk
 Address: 45 Stamford Hill,
 London, N16 5SR


Revision	Revision Date

ADDRESS
 105 Hayes End Rd,
 Hayes
 UB4 8EL, UK




SHEET NUMBER:
 E001
 DRAWING TITLE:
 Existing Floor Plans
 DATE: 23/07/2024
 SCALE: 1:100 @ A3


Copyright in the design and the drawing is the property of Excel Planning Ltd. Reproduction is whole or in part is forbidden without written permission of Excel Planning Ltd. This drawing must be read in conjunction with all other relevant documentation and drawings.
 Excel Planning Ltd accepts no liability for any expense, loss or damage of whatsoever nature and however arising from any variation which has not been referred to this and their approved addendum.
 Do not scale from this drawing, only figured dimensions are to be used. All dimensions to be cross-checked on-site prior to manufacture and construction. Any discrepancies to be reported to Excel Planning Ltd immediately.

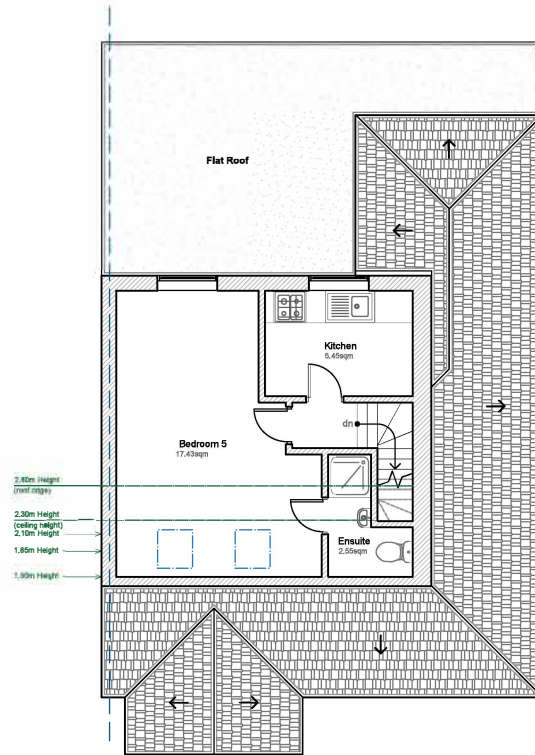

LOFT PLAN

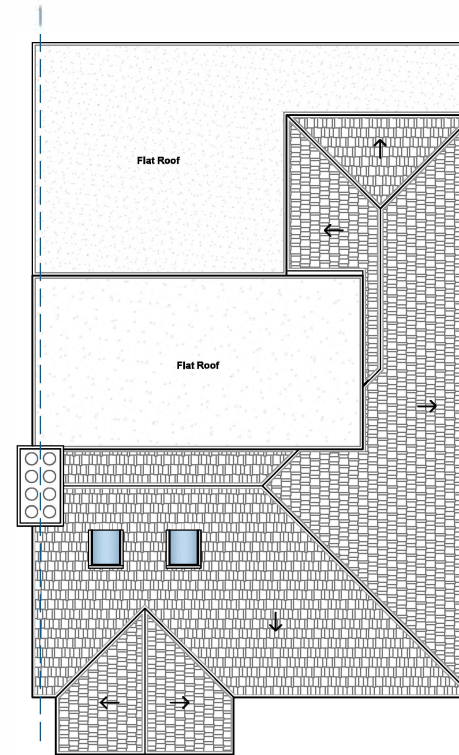

ROOF PLAN

 

Tel: 020 3576 0996
 Email: info@excelplanning.co.uk
 Address: 45 Stamford Hill,
 London, N16 5SR

Revision	Revision Date


ADDRESS
 105 Hayes End Rd,
 Hayes
 UB4 8EL, UK




SHEET NUMBER:
 E002
 DRAWING TITLE:
 Existing Floor Plans

DATE: 23/07/2024
 SCALE: 1:100 @ A3

Copyright in the design and the drawings is the property of Excel Planning Ltd. No part of this drawing is to be reproduced or transmitted in any form or by any means, electronic, mechanical, photocopying, recording, or by any information storage and retrieval system, without the prior written permission of Excel Planning Ltd. This drawing must be read in conjunction with all other relevant communications and drawings.
 Excel Planning Ltd accepts no liability for any expense, loss or damage of whatsoever nature and however arising from any variation which has not been referred to these and their approved addendum.
 Do not scale from this drawing, only figured dimensions are to be used. All dimensions to be cross-checked on-site prior to manufacture and construction. Any discrepancies to be reported to Excel Planning Ltd immediately.

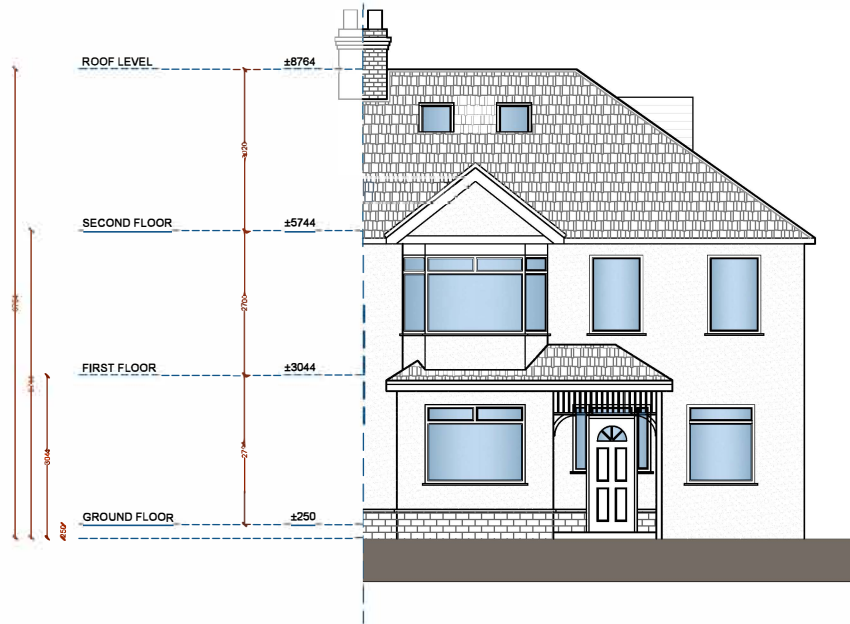

FRONT ELEVATION

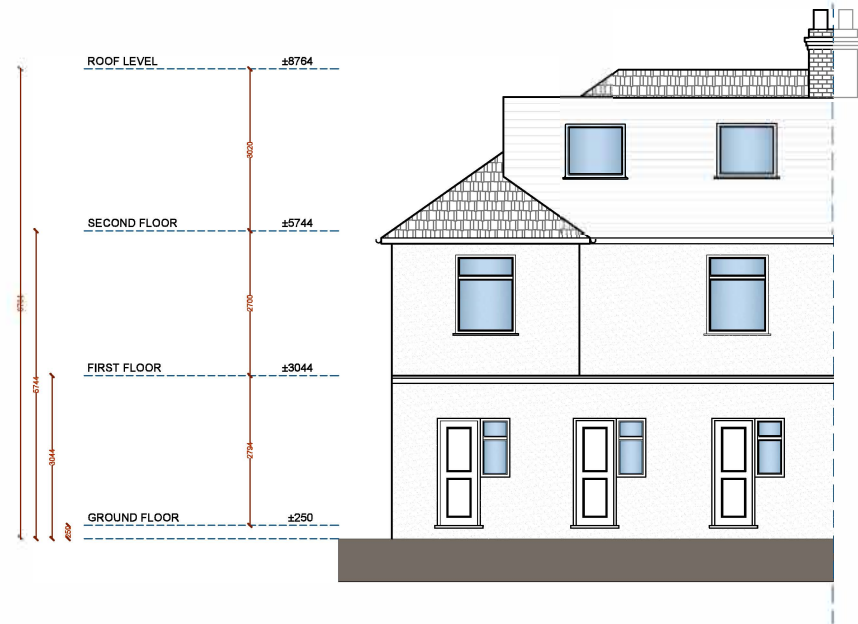

REAR ELEVATION



EXCEL
Planning


Tel: 020 3576 0996
Email: info@excelplanning.co.uk
Address: 45 Stamford Hill,
London, N16 5SR

Revision	Revision Date


ADDRESS
105 Hayes End Rd,
Hayes
UB4 8EL, UK

SHEET NUMBER:
E003
DRAWING TITLE:
Existing Front Rear Elevations
DATE: 23/07/2024 SCALE: 1:100 @ A3

Copyright in the design and this drawing is the property of Excel Planning Ltd. Reproduction in whole or in part is forbidden without the permission of Excel Planning Ltd. This drawing must be read in conjunction with all other relevant documents and drawings.
Excel Planning Ltd accepts no liability for any expenses, loss or damage of whatsoever nature and however arising from any variation which has not been referred to their last approved submission.
Do not scale from this drawing, only figured dimensions are to be used. All dimensions to be checked on-site prior to manufacture and construction. Any discrepancies to be reported to Excel Planning Ltd immediately.

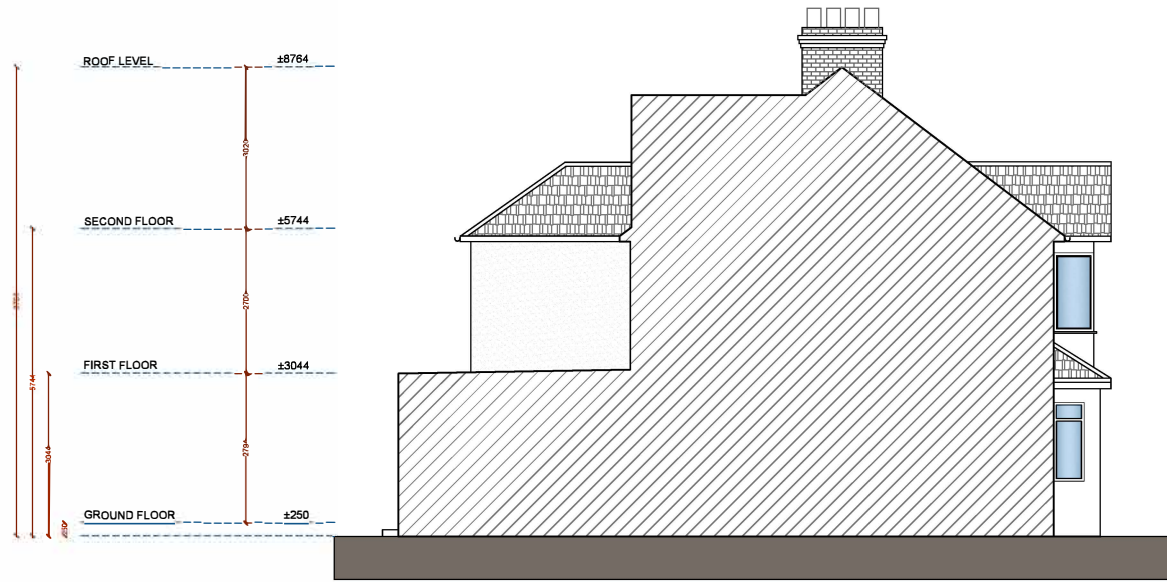

LEFT SIDE ELEVATION

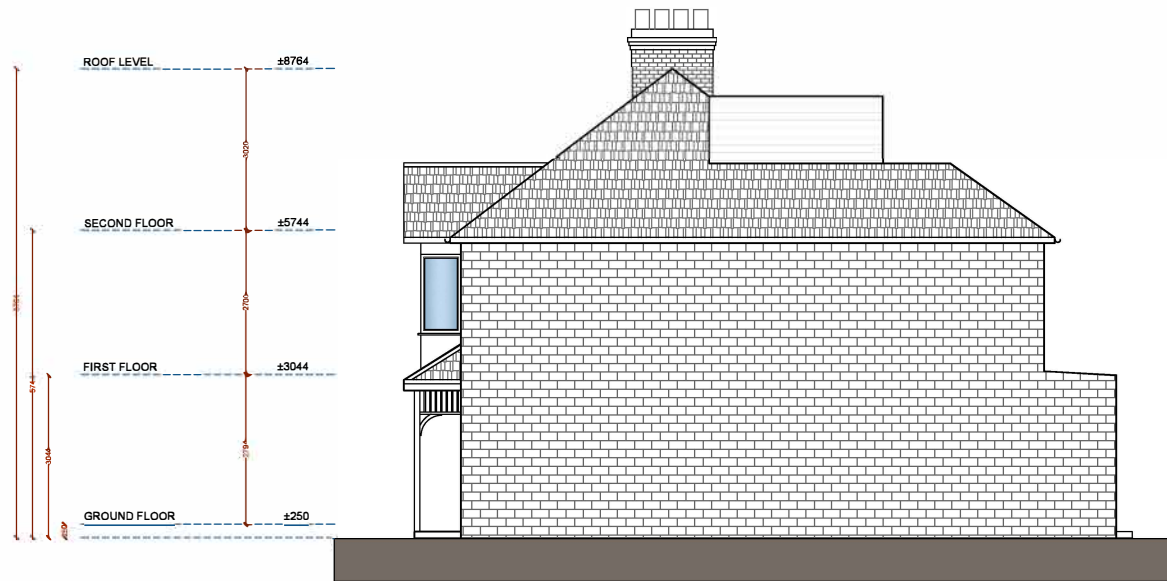


RIGHT SIDE ELEVATION



	<p>Tel: 020 3576 0996</p> <p>Email: info@excelplanning.co.uk</p> <p>Address: 45 Stamford Hill, London, N16 5SR</p>	<table border="1"> <thead> <tr> <th>Revision</th> <th>Revision Date</th> </tr> </thead> <tbody> <tr><td> </td><td> </td></tr> <tr><td> </td><td> </td></tr> <tr><td> </td><td> </td></tr> <tr><td> </td><td> </td></tr> </tbody> </table>	Revision	Revision Date									<p>ADDRESS</p> <p>105 Hayes End Rd, Hayes UB4 8EL, UK</p>	<p>SHEET NUMBER: E004</p> <p>DRAWING TITLE: Existing Side Elevations</p> <p>DATE: 23/07/2024 SCALE: 1:100 @ A3</p>	<p><small>Copyright in the design and this drawing is the property of Excel Planning Ltd. Reproduction in whole or in part is forbidden without written permission of Excel Planning Ltd. This drawing must be read in conjunction with all other relevant documentation and drawings.</small></p> <p><small>Excel Planning Ltd accepts no liability for any expense, loss or damage of whatsoever nature and however arising from any variation which has not been referred to them and their approval obtained.</small></p> <p><small>Do not scale from this drawing, only figured dimensions are to be used. All dimensions to be cross-checked on-site prior to manufacture and construction. Any discrepancies to be reported to Excel Planning Ltd immediately.</small></p>
Revision	Revision Date														



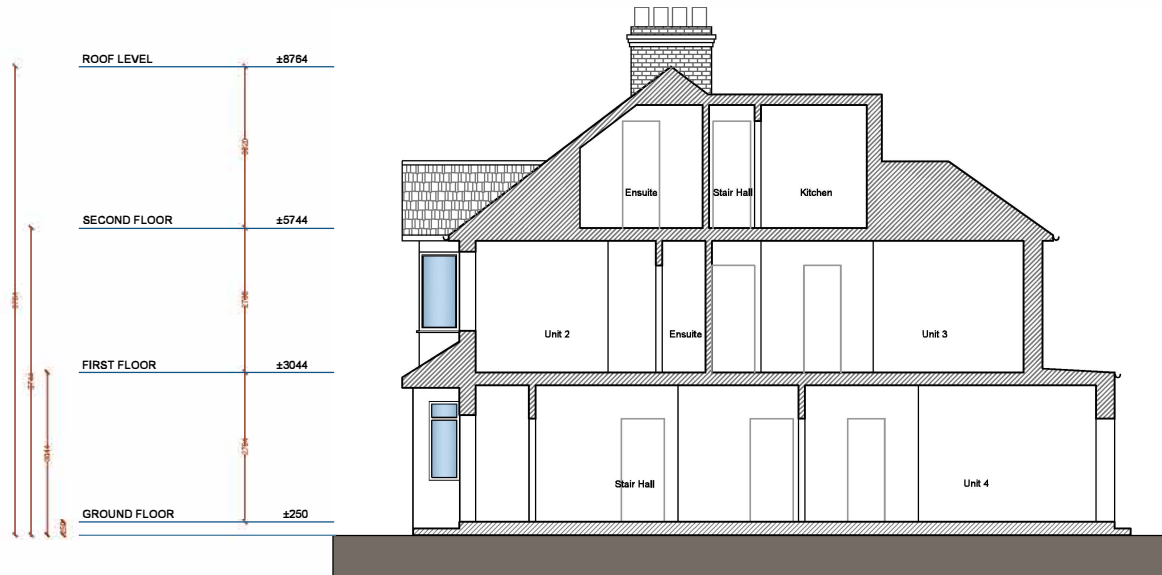

EXCEL
Planning

Tel: 020 3576 0996
Email: info@excelplanning.co.uk
Address: 45 Stamford Hill,
London, N16 5SR

Revision	Revision Date

ADDRESS
105 Hayes End Rd,
Hayes
UB4 8EL, UK

SHEET NUMBER:
E005

DRAWING TITLE:
Existing Sections

DATE:
23/07/2024

SCALE:
1:100 @ A3

Copyright in the design and this drawing is the property of Excel Planning Ltd. Reproduction in whole or in part is prohibited without written permission of Excel Planning Ltd. This drawing must be read in conjunction with all other relevant documentation and drawings.

Excel Planning Ltd accepts no liability for any expense, loss or damage of whatsoever nature and however arising from any variation which has not been referred to them and their approval obtained.

Do not scale from this drawing, only figured dimensions are to be used. All dimensions to be cross-checked on-site prior to manufacture and construction. Any discrepancies to be reported to Excel Planning Ltd immediately.