


EXISTING SITE PLAN

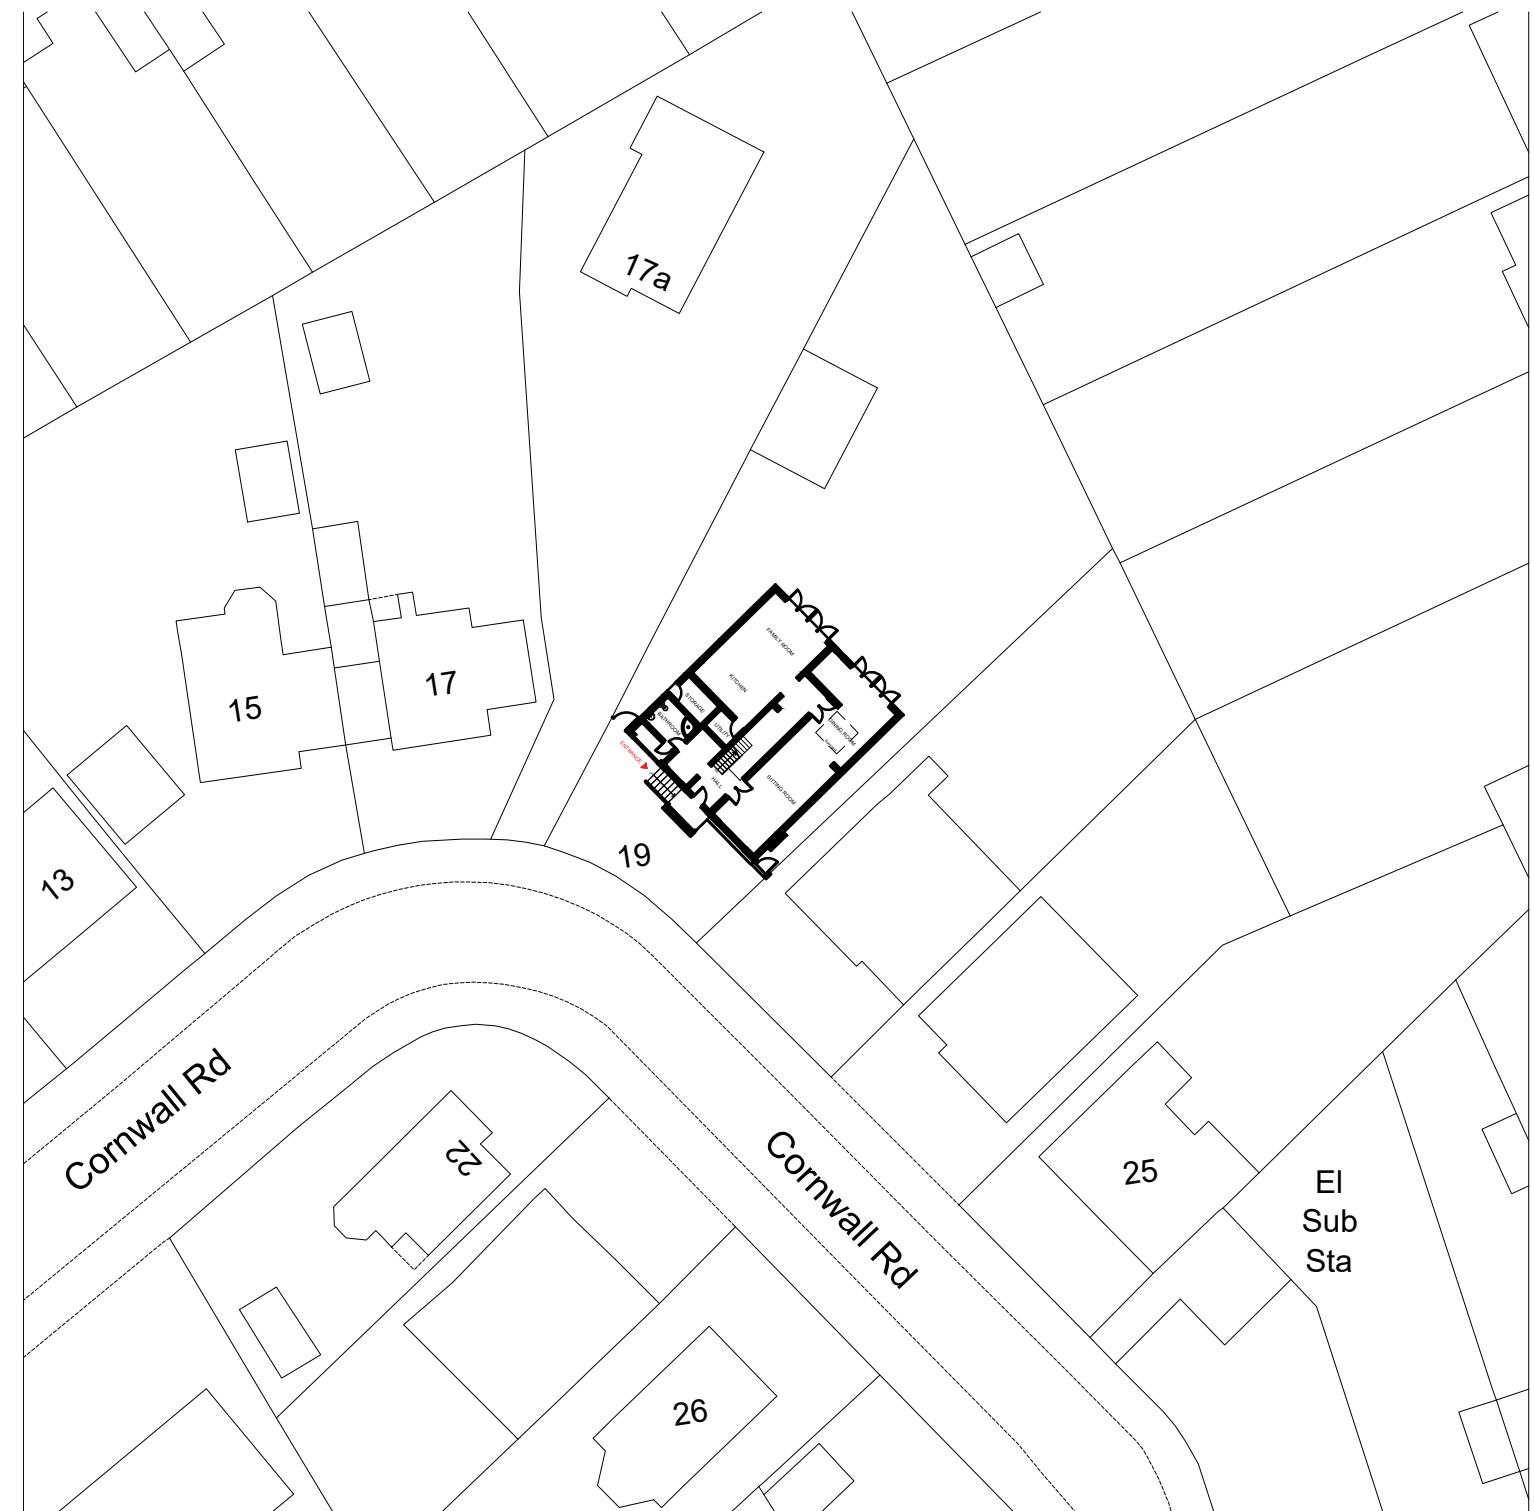

PROPOSED SITE PLAN

PROJECT	DWG NO.	SCALE	DETAIL	23.03.2023					PROJECT NO.	PR Architecture Ltd.
19 CORNWALL ROAD, UXBRIDGE, UB8 1BB	01	1:500 @ A2	SITE PLANS	SUBMITTED FOR PLANNING					23.09	Chartered Architect
PLANNING										120, Pinner Road, Harrow, HA1 4JD. Tel: 0208 357 2304