



GROUND FLOOR PLAN

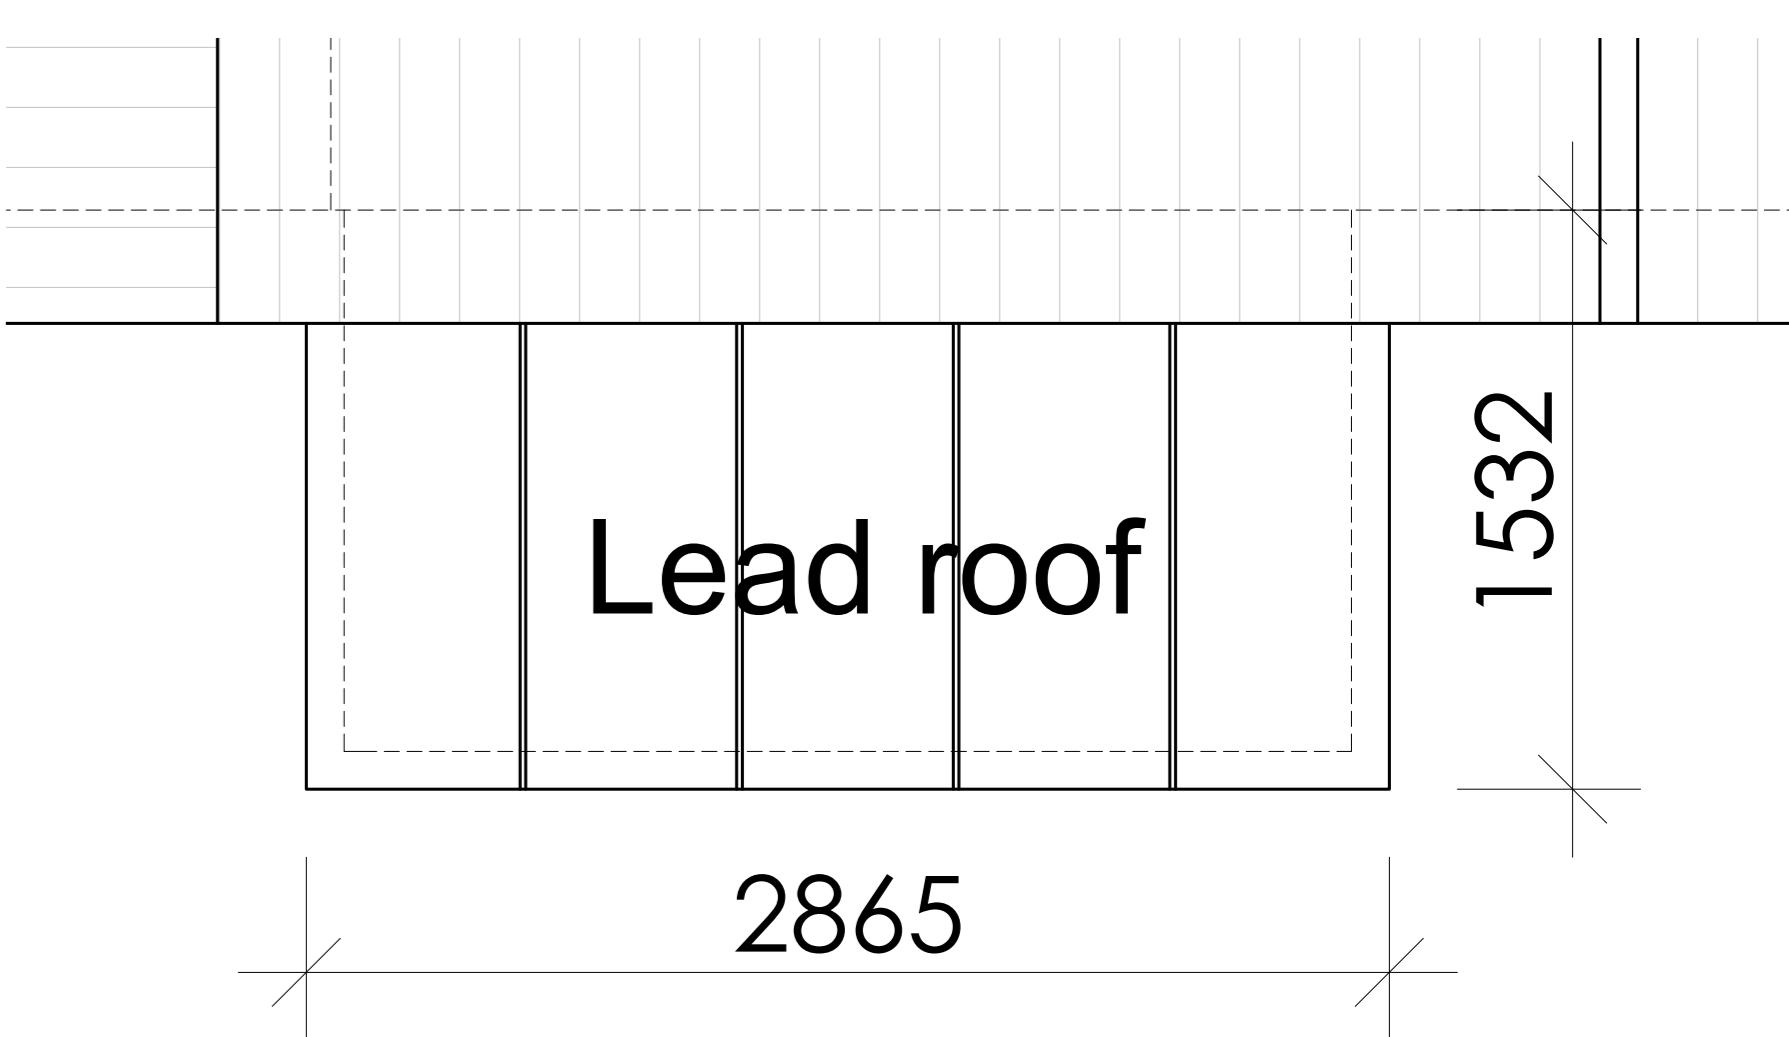


ROOF PLAN

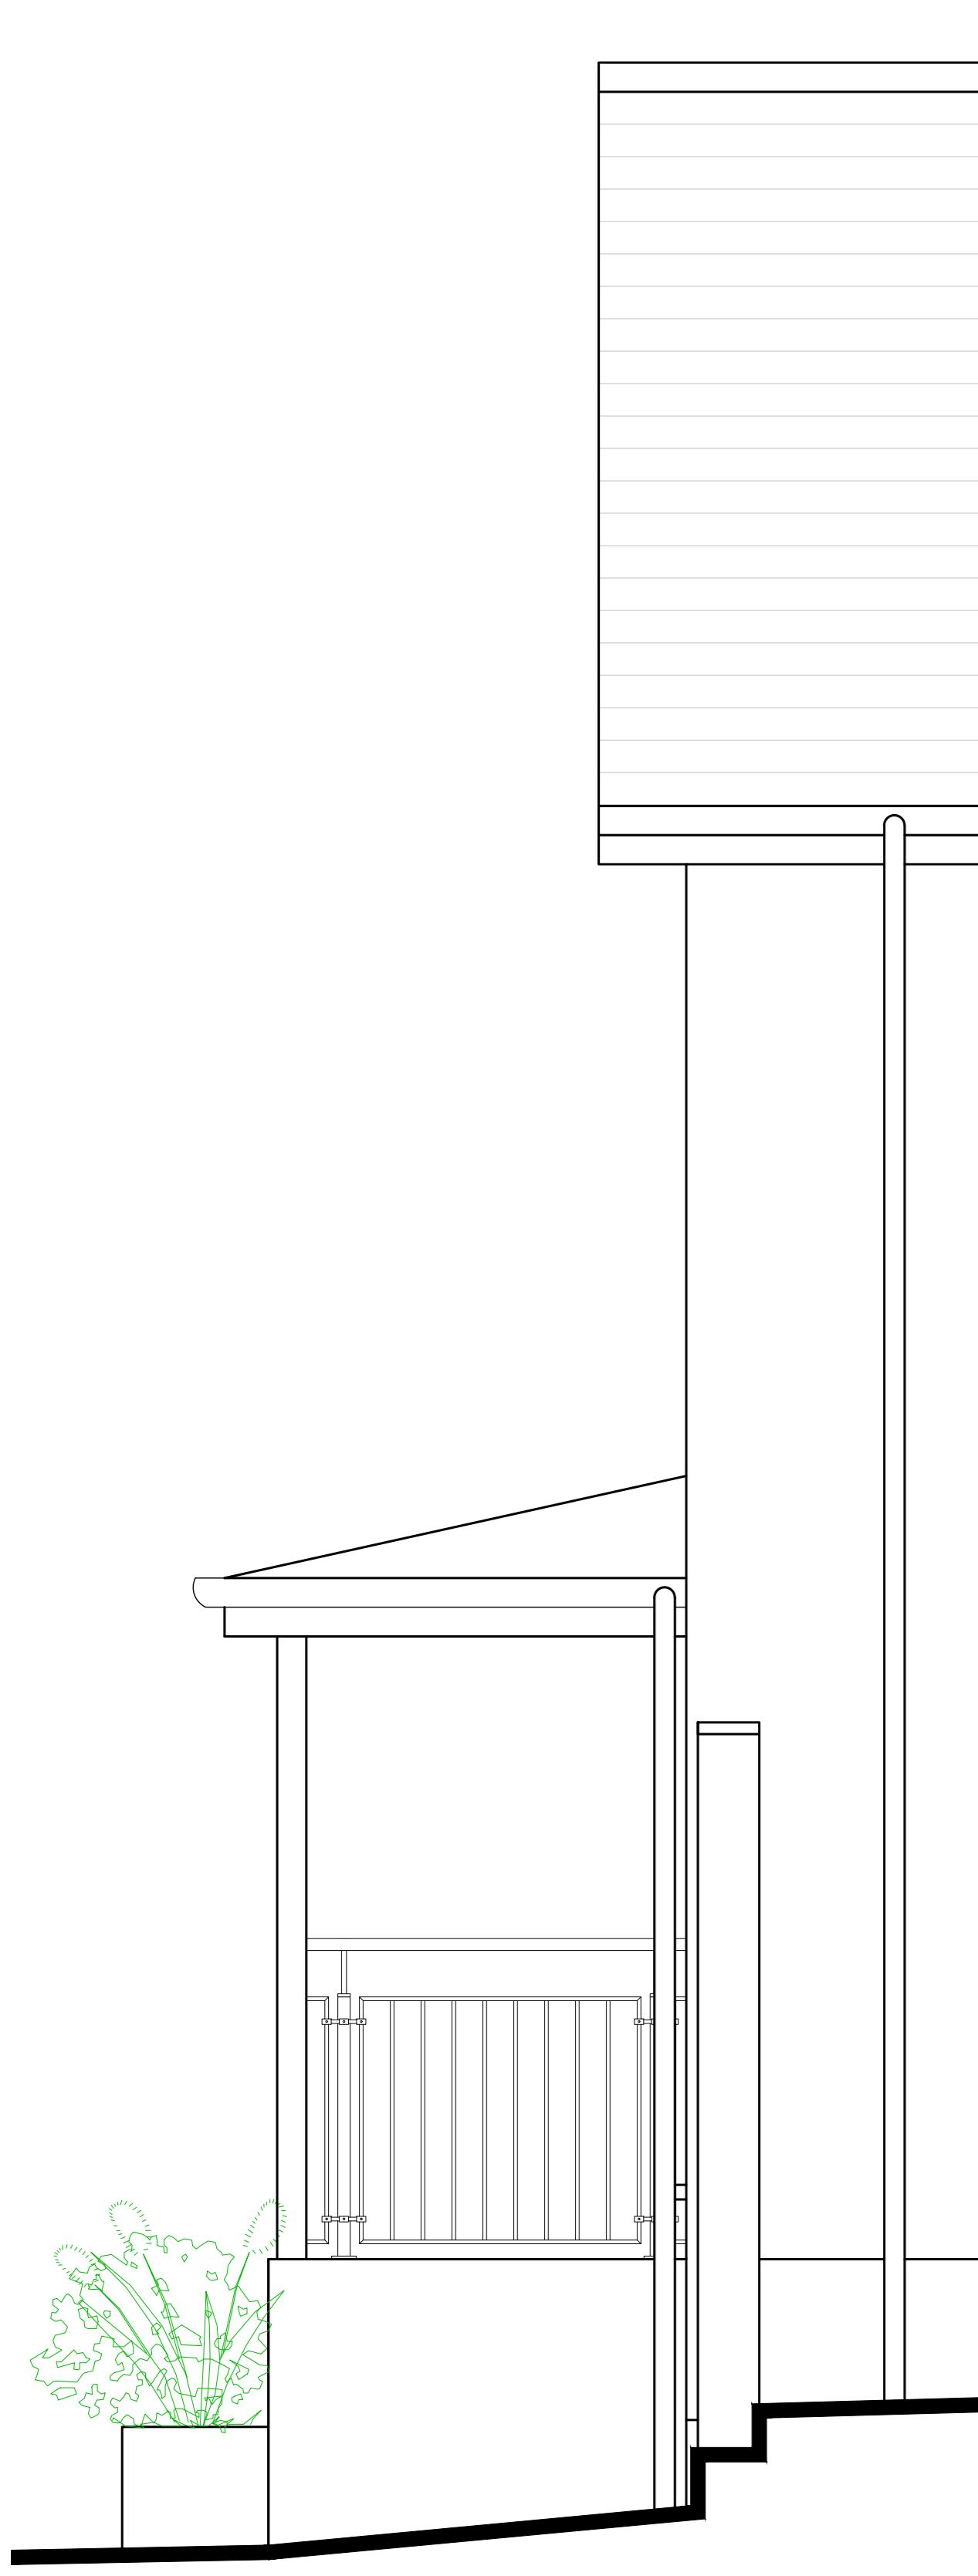


SIDE ELEVATION



FRONT ELEVATION

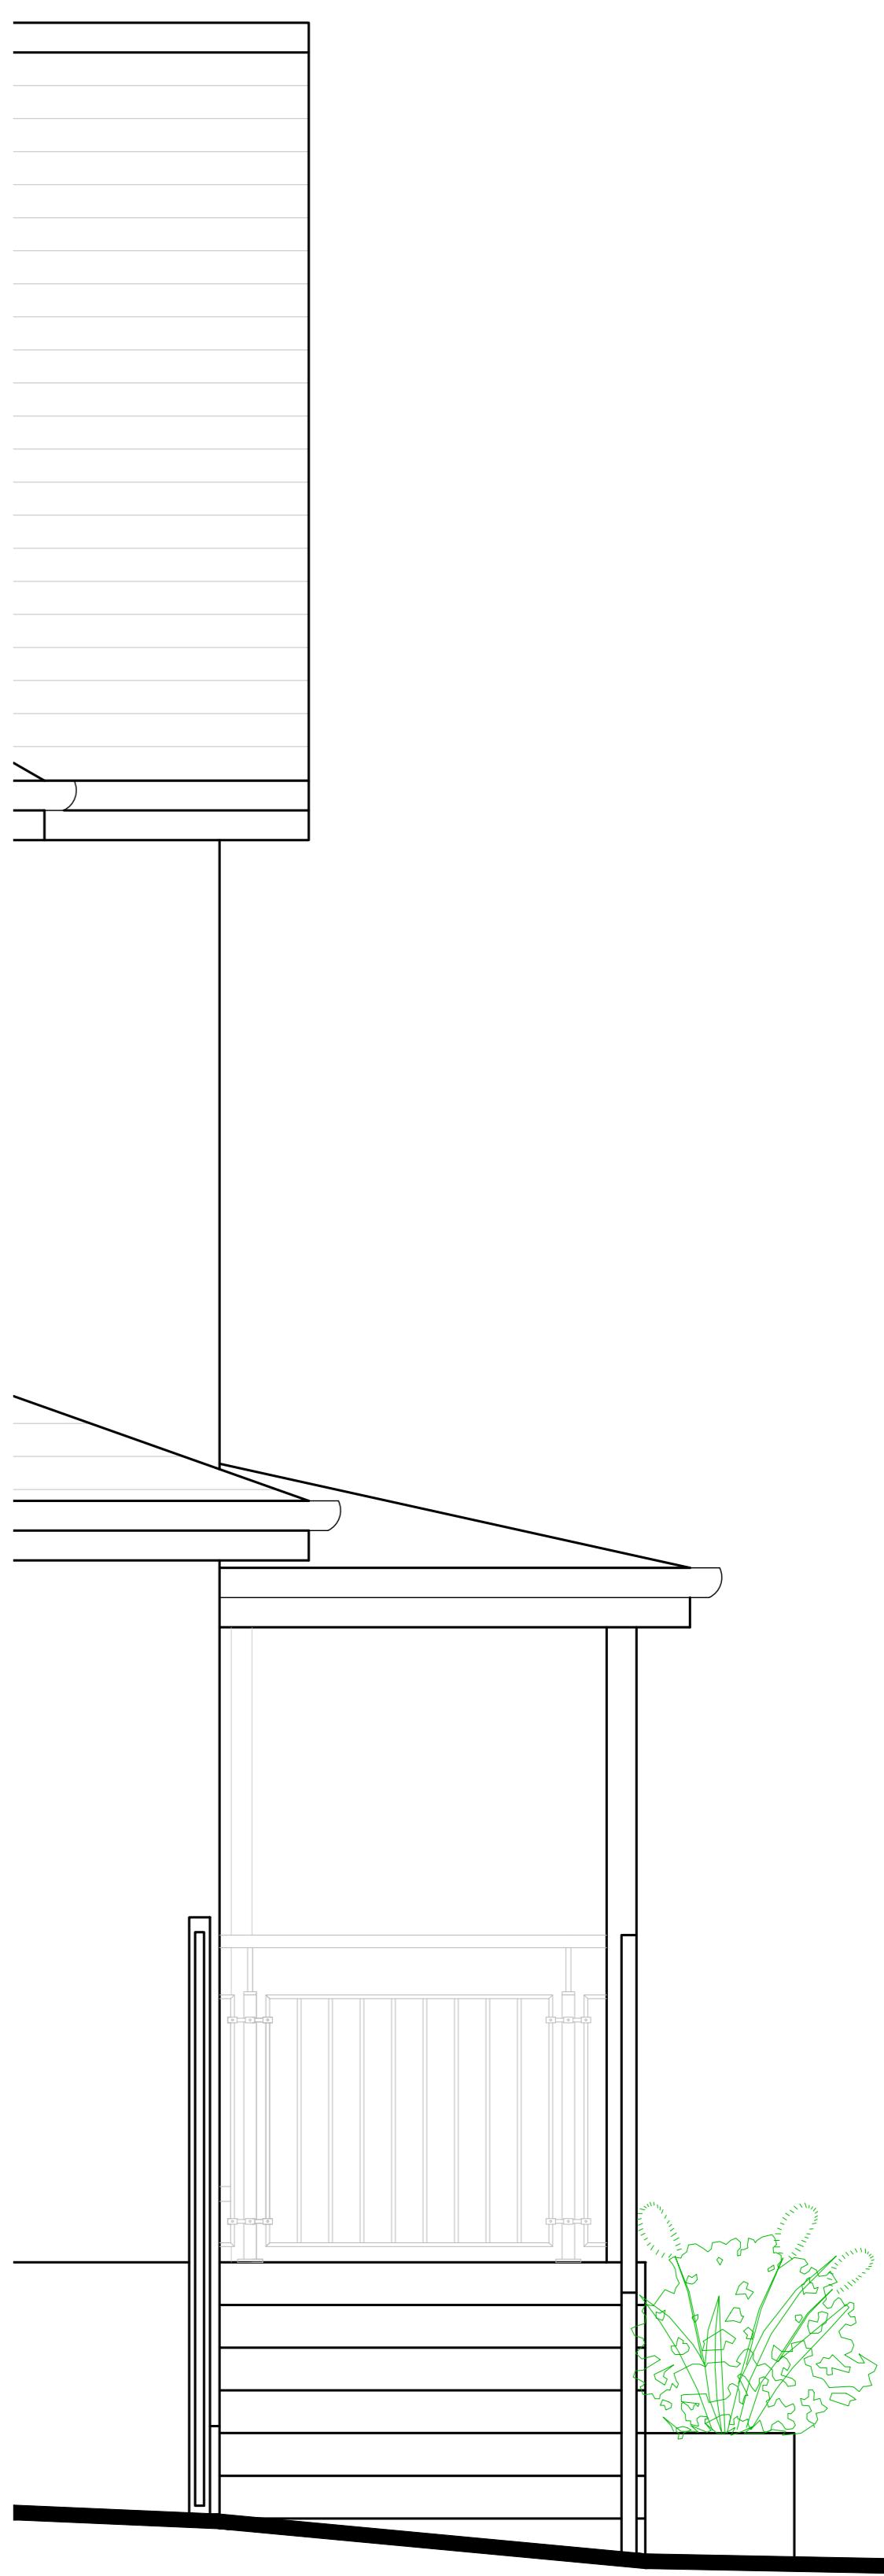

SIDE ELEVATION

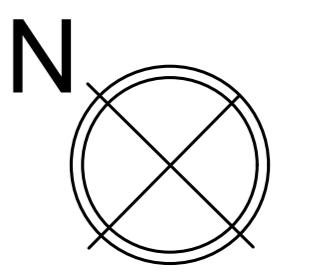

0m 1m 2m 3m 4m 5m

PROJECT	DWG NO.	SCALE	DETAIL	23.03.2023						PROJECT NO.	PR Architecture Ltd.
19 CORNWALL ROAD, UXBRIDGE, UB8 1BB	06	1:50 @ A0	PROPOSED PORCH	SUBMITTED FOR PLANNING						23.09	Chartered Architect
PLANNING											120, Pinner Road, Harrow, HA1 4JD. Tel: 0208 357 2304