



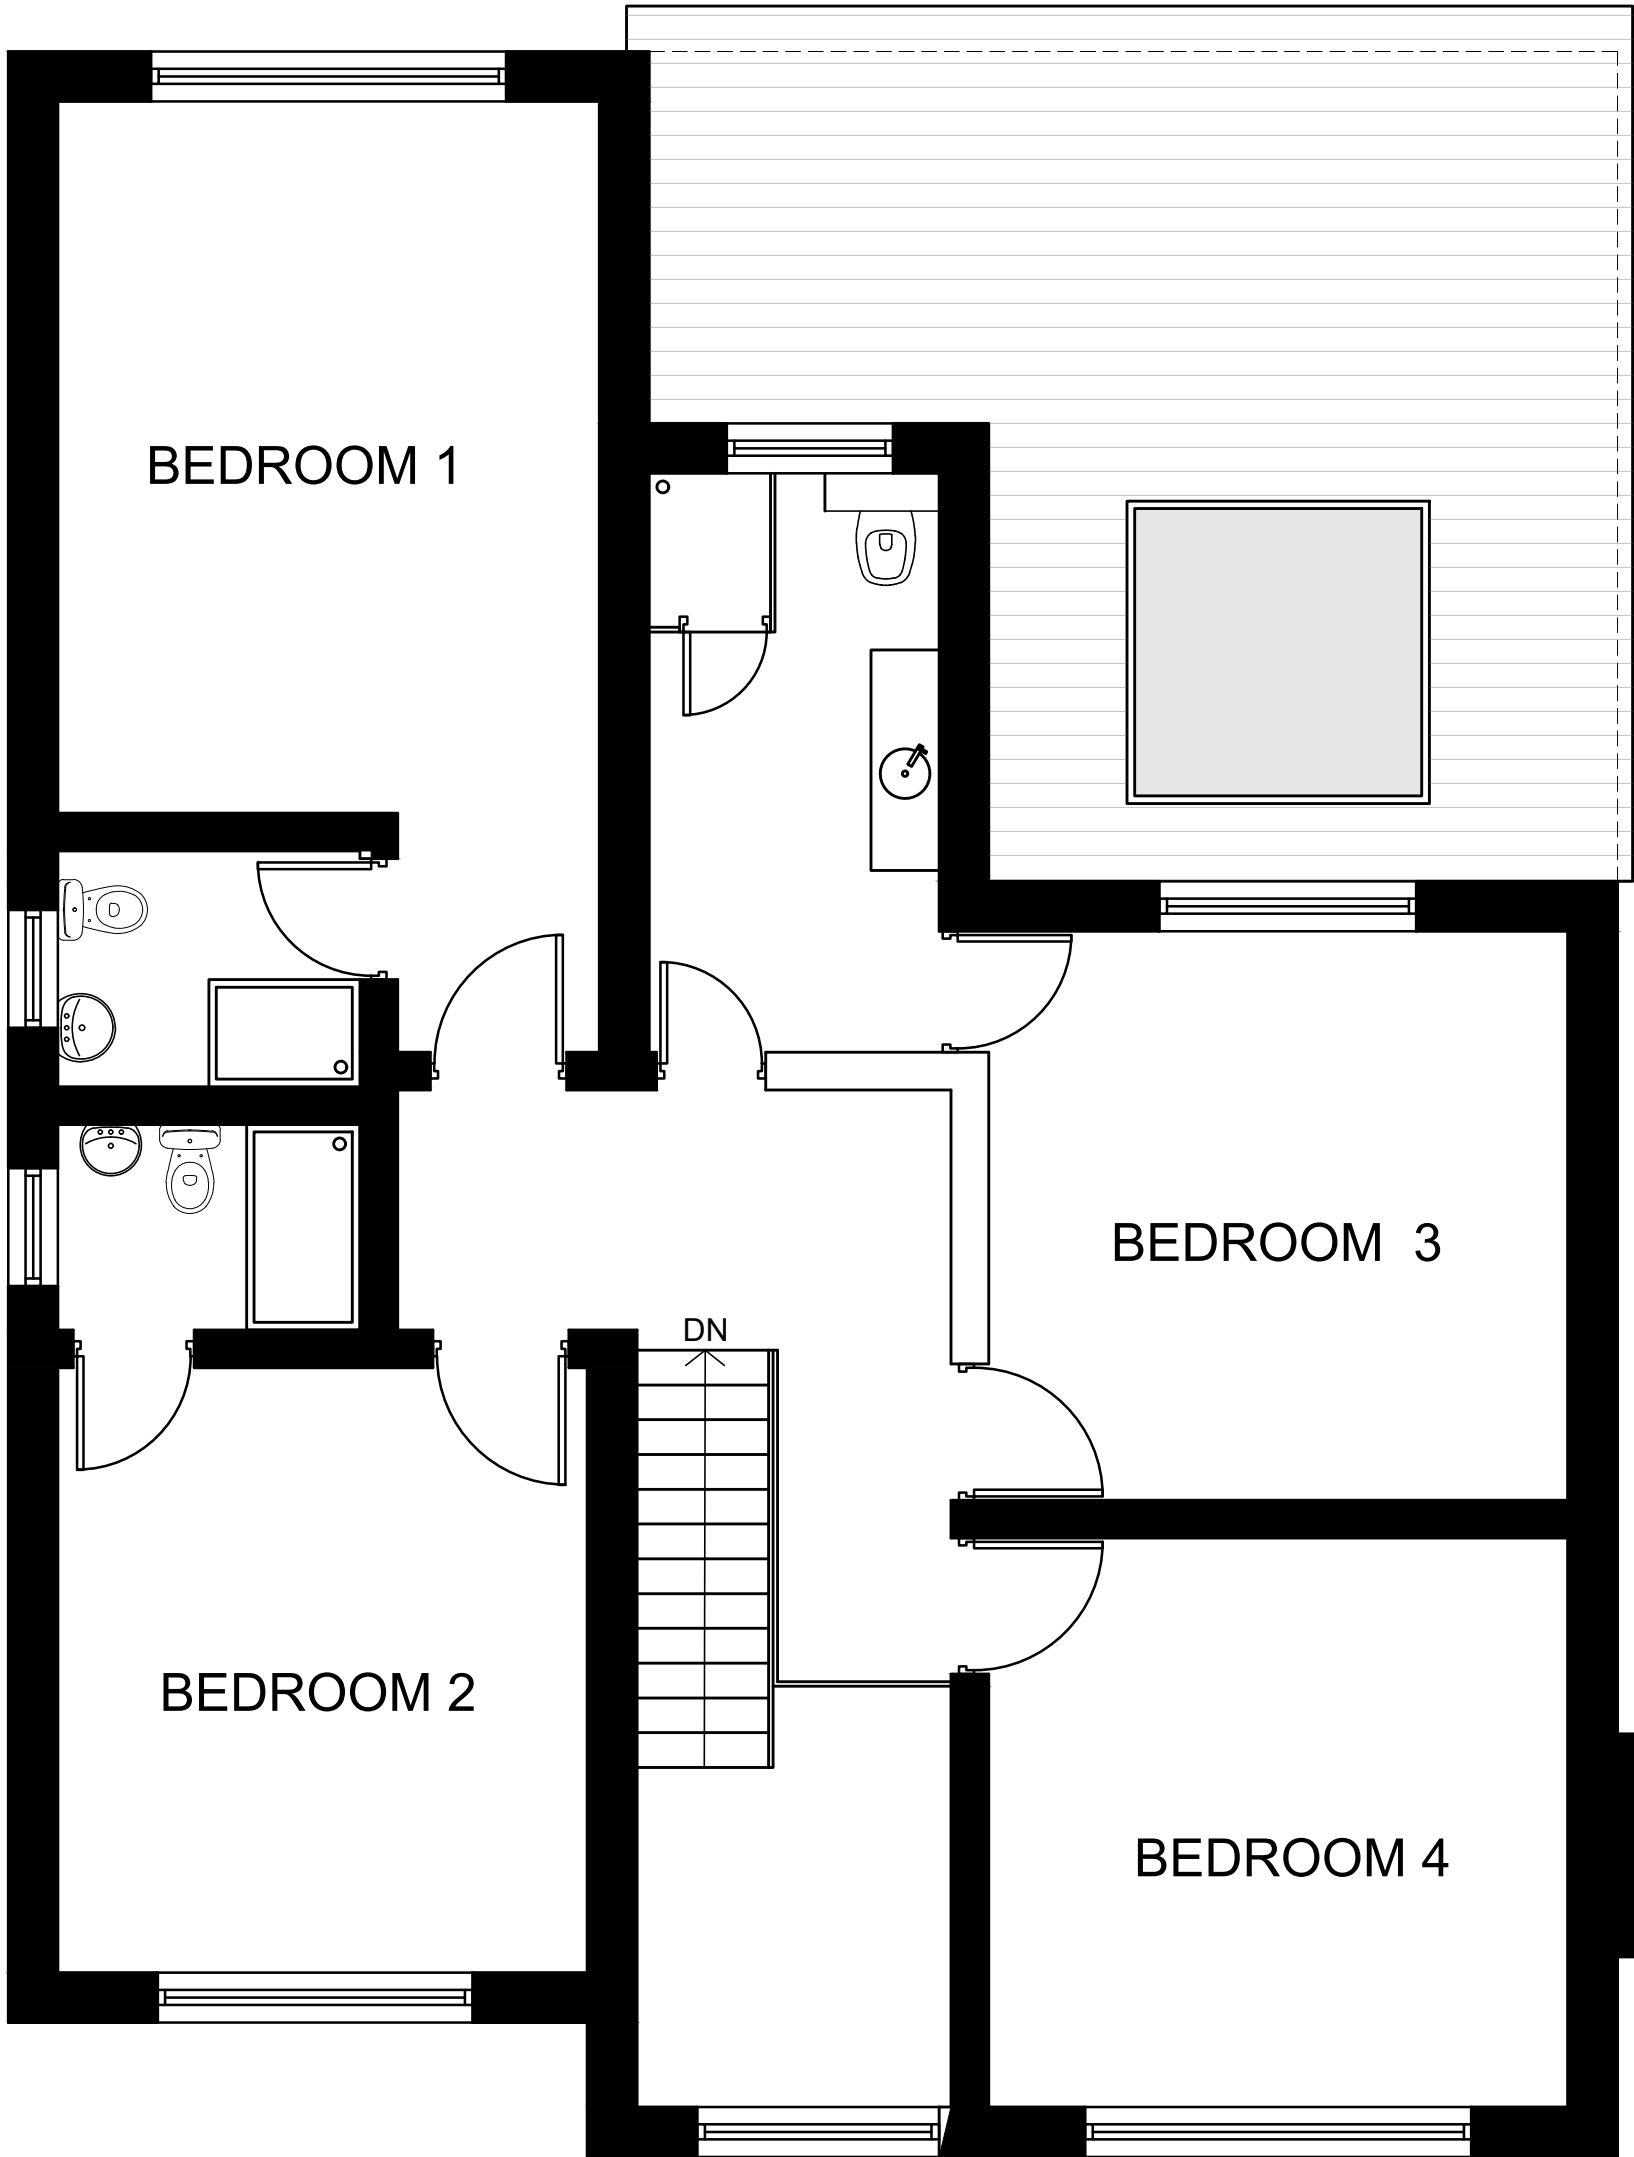

PRE-EXISTING FIRST FLOOR

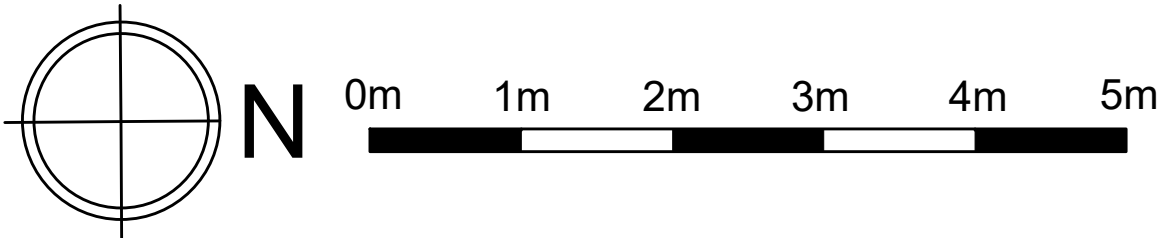

PROJECT	DWG NO.	SCALE	DETAIL	23.03.2023						PROJECT NO.	PR Architecture Ltd. Chartered Architect 120, Pinner Road, Harrow, HA1 4JD. Tel: 0208 357 2304
19 CORNWALL ROAD, UXBRIDGE, UB8 1BB	02	1:50 @ A2	PRE-EXISTING FIRST FLOOR PLAN	SUBMITTED FOR PLANNING						23.09	
PLANNING											