

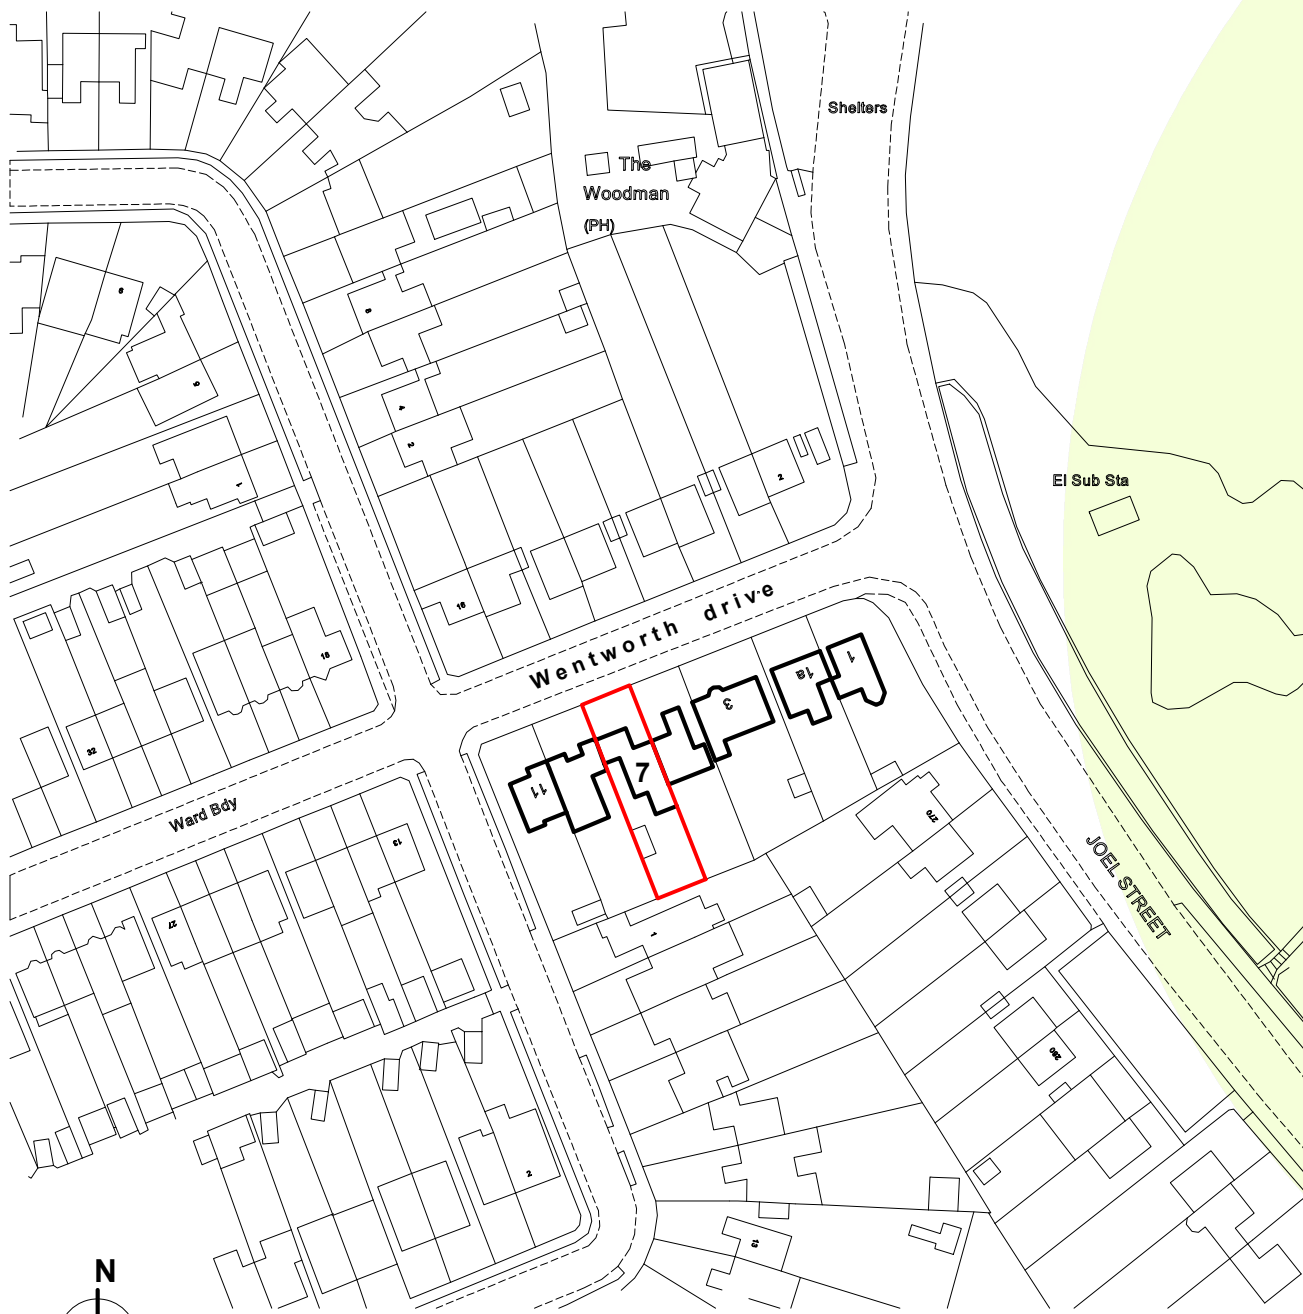
 


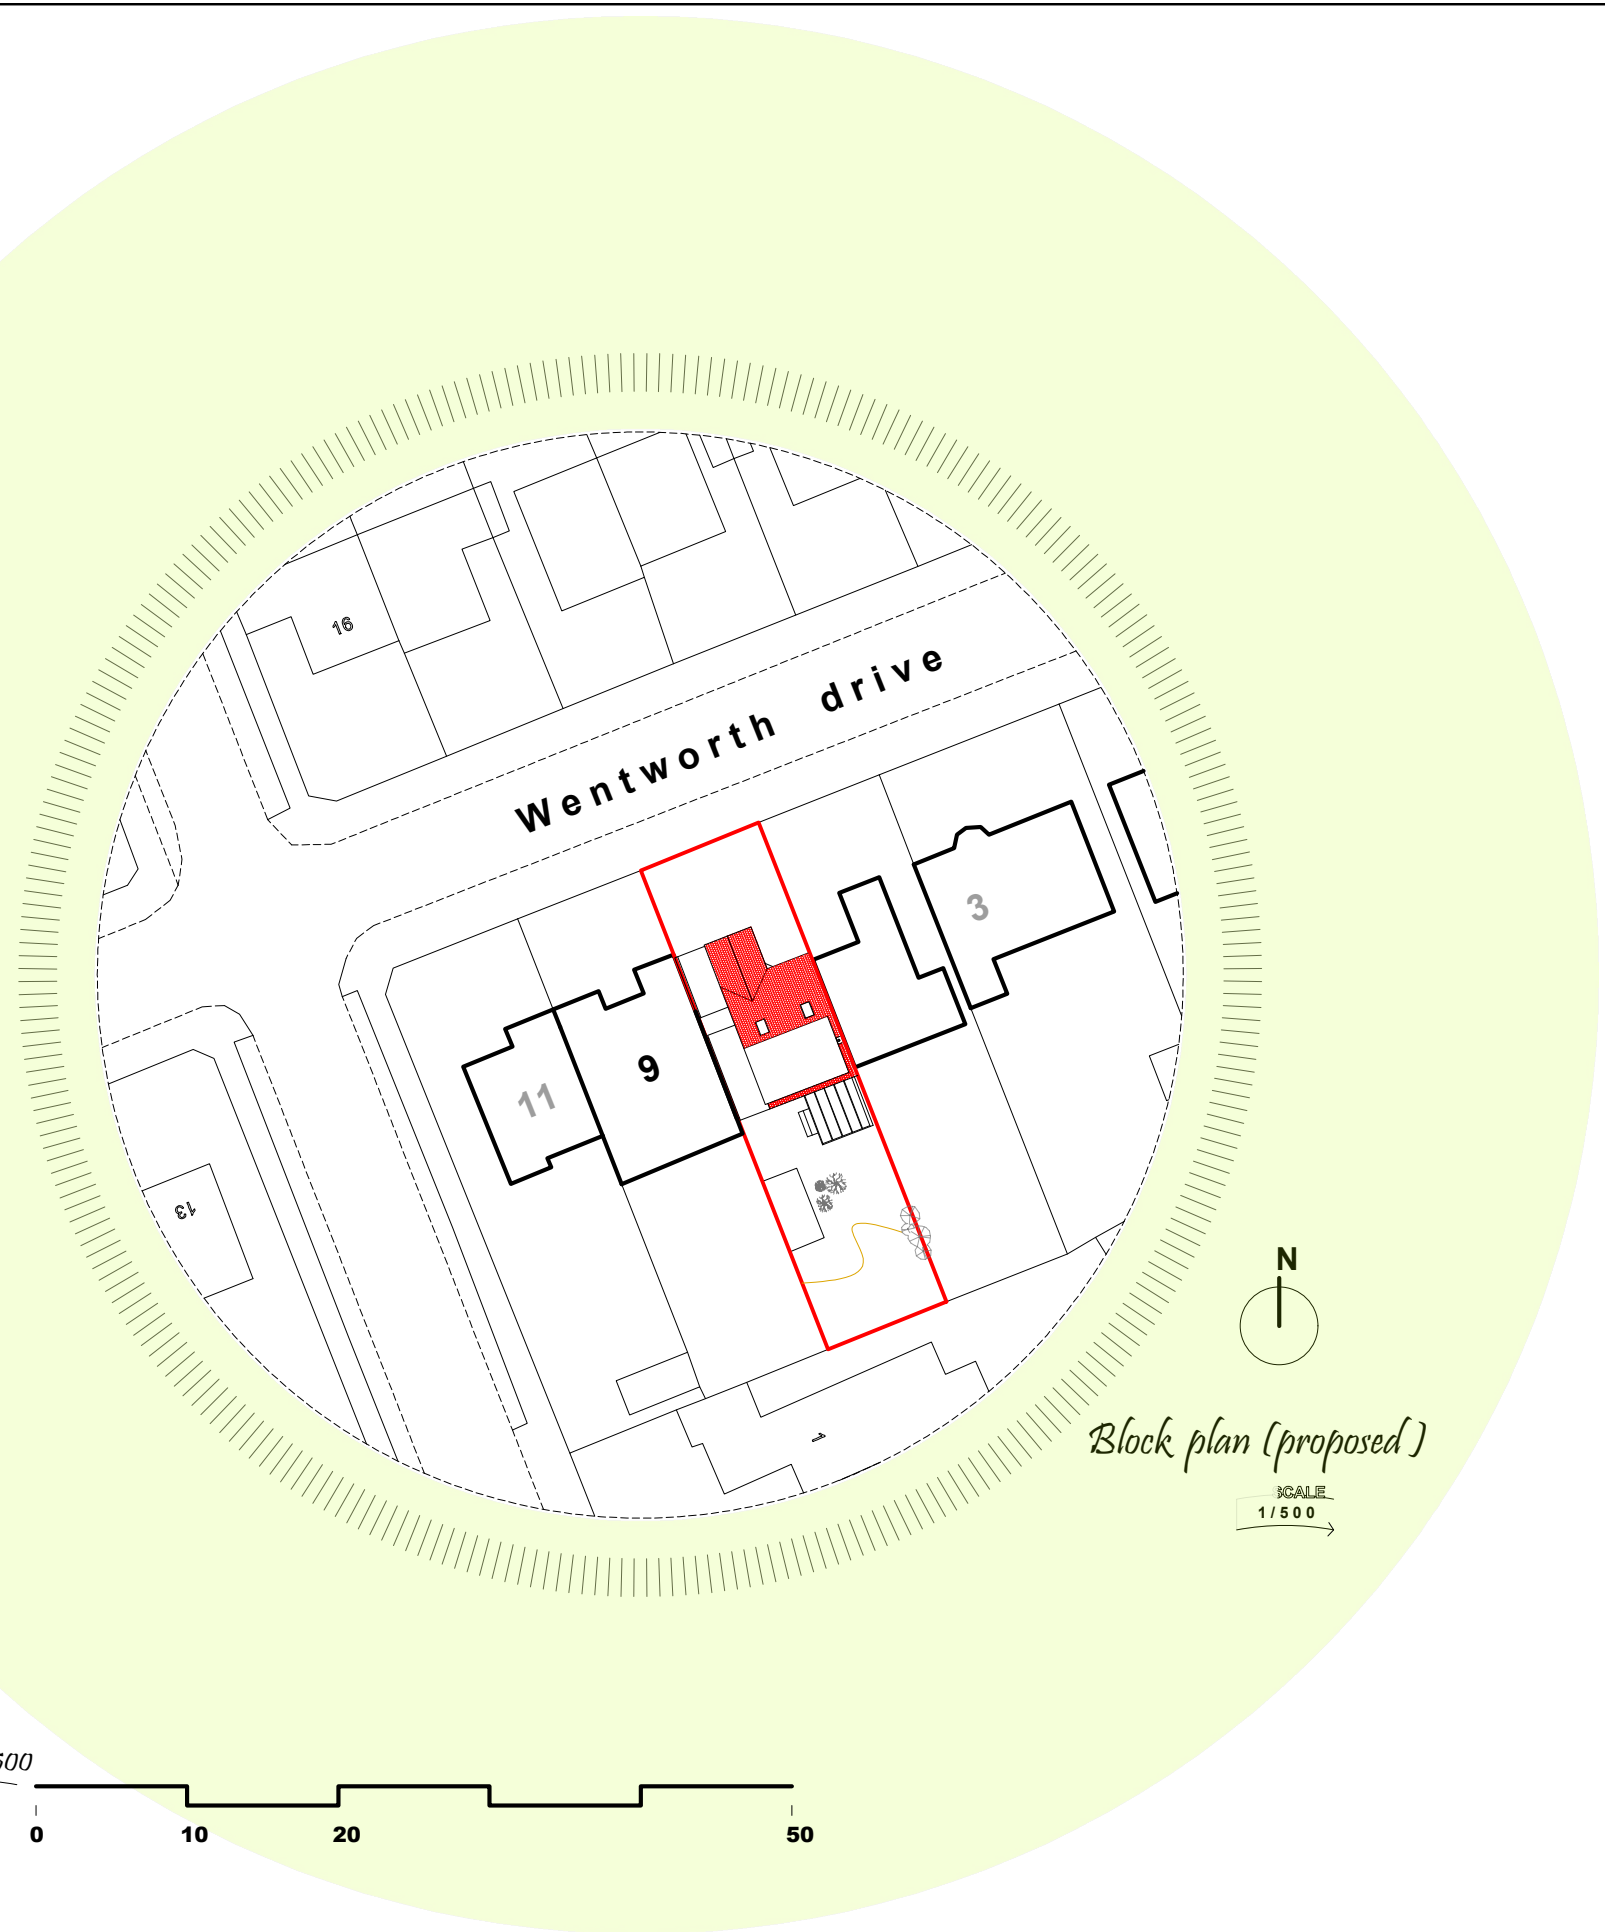

N

Site plan

SCALE
1/1250

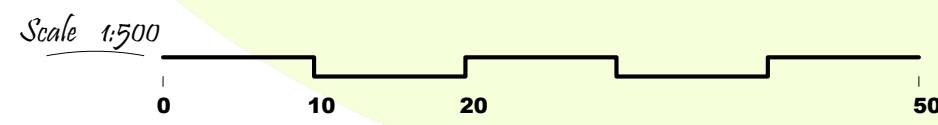

N

Block plan (proposed)

SCALE
1/500

PROJECT NAME:
PROPOSED a NEW side extension @.....

7
Wentworth drive,
Pinner,
HA5 2PS

SHEET NAME:
Location site / Block (proposed)
plans

REVISION
| | | |

DATE:
9 / April / 25

SCALE TO PRINT :
A3 @ 1/100

DRAWING NO:
ex PL1

SPACE TO BUILD
Architecture. Interior Design.

360 Neasden Lane North, NW10 0BT, London.
e-mail : spacetobuild@hotmail.com
..... 07818413434 www.spacetobuild.co.uk