




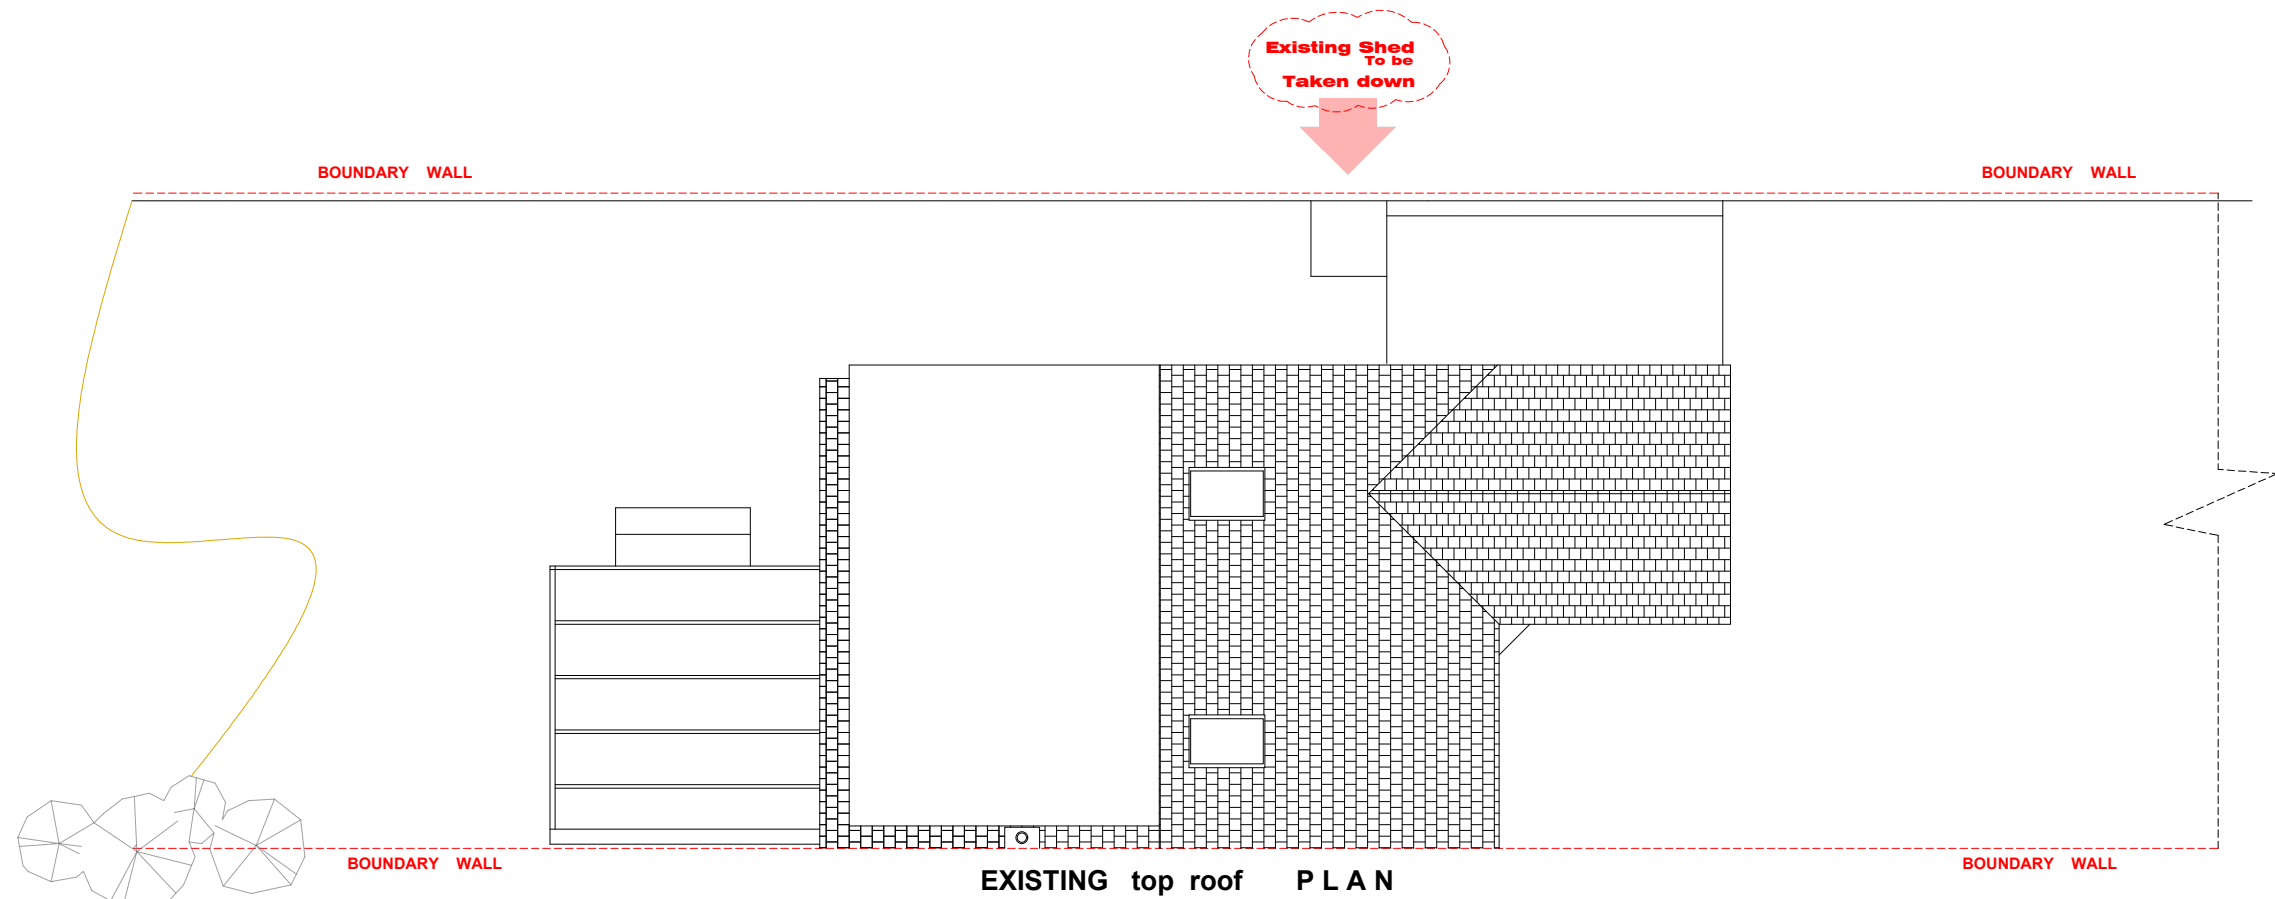

EXISTING top roof P L A N

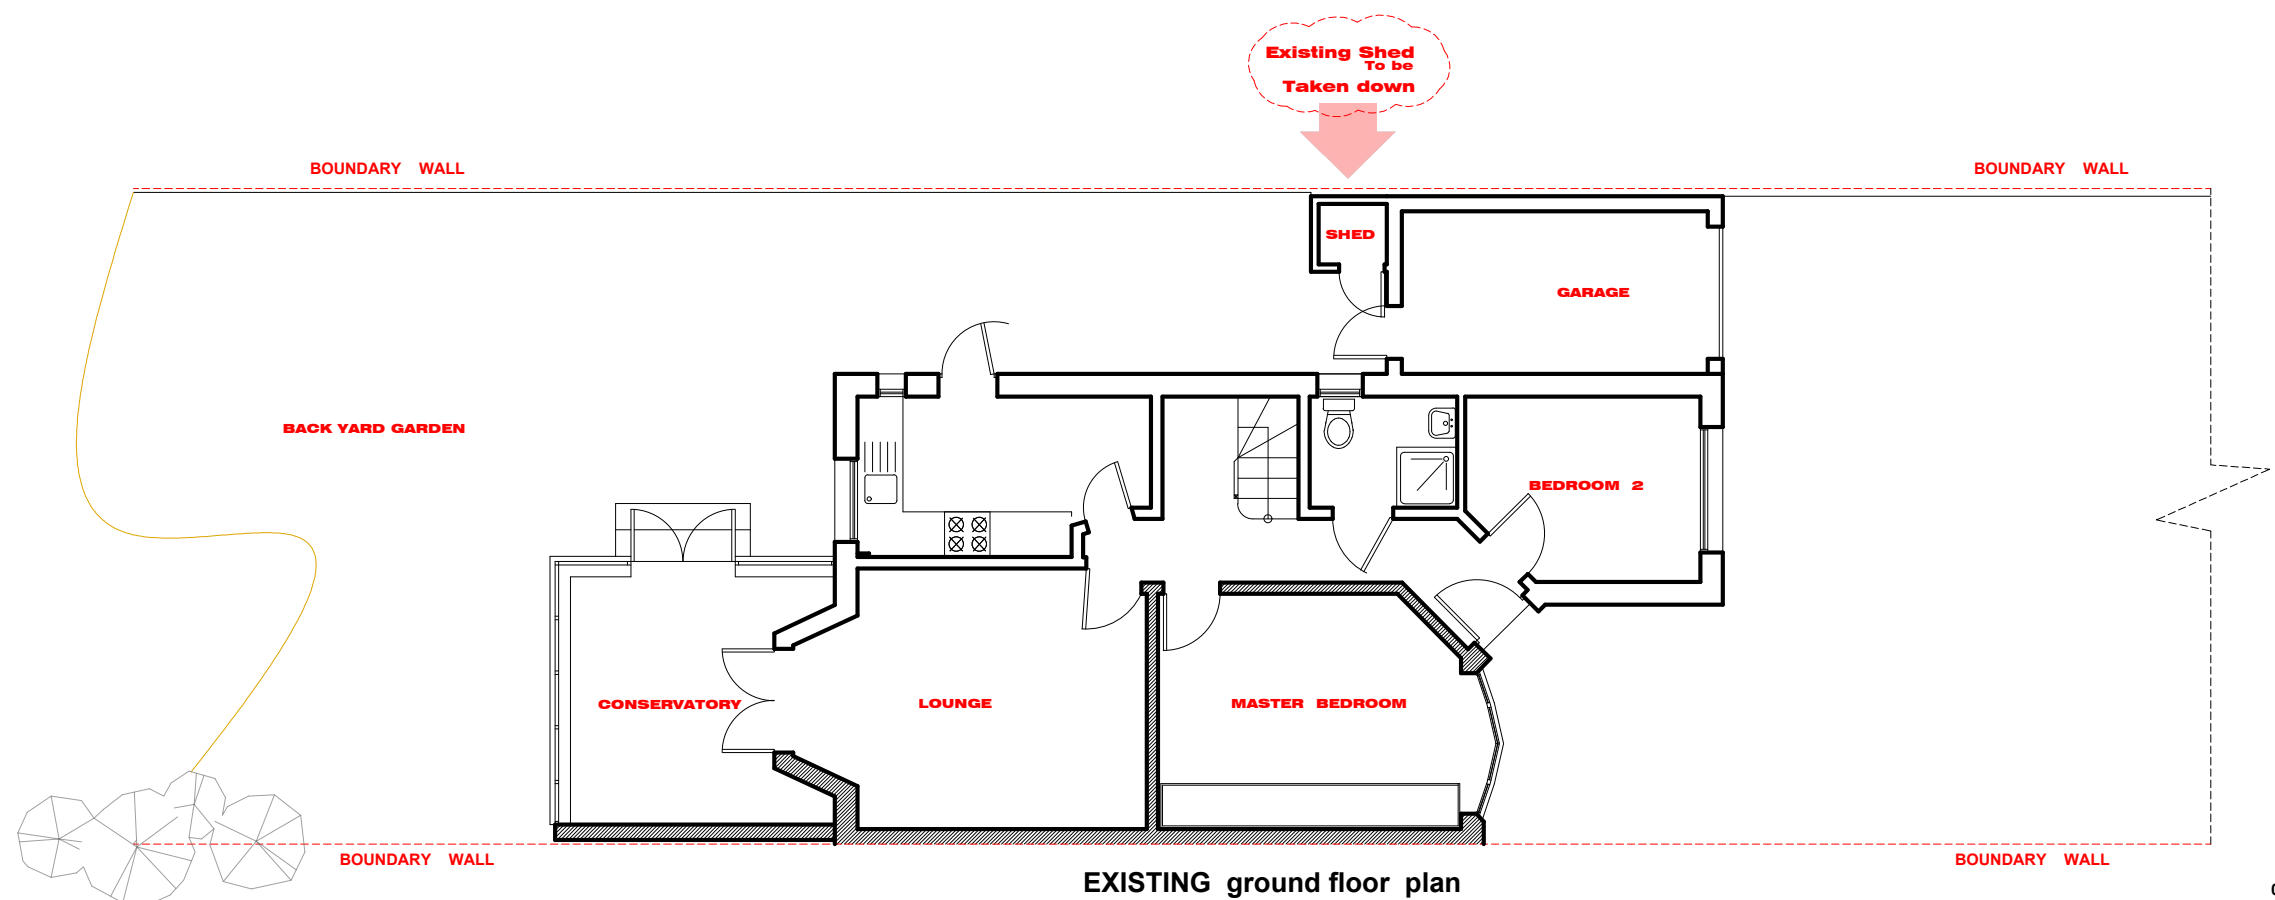

EXISTING ground floor plan

 

PROJECT NAME:

PROPOSED a NEW side extension @.....

7
Wentworth drive,
Pinner,
HA5 2PS

SHEET NAME:

Existing
plan

REVISION

|||

DATE:


9 / April / 25

SCALE TO PRINT :

A3 @ 1/100

DRAWING NO:

ex PL2

 

SPACE TO BUILD
Architecture. Interior Design.

360 Neasden Lane North, NW10 0BT, London.

e-mail : spacetobuild@hotmail.com

..... 07818413434 www.spacetobuild.co.uk