




00 - Existing

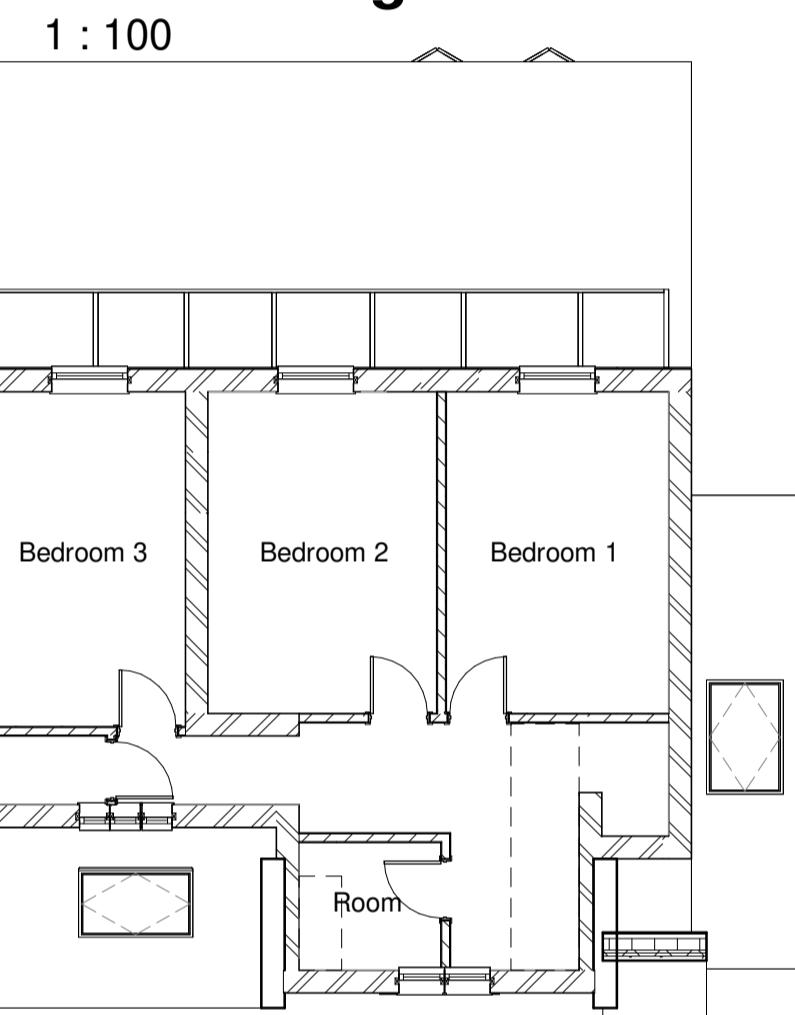

01- Existing

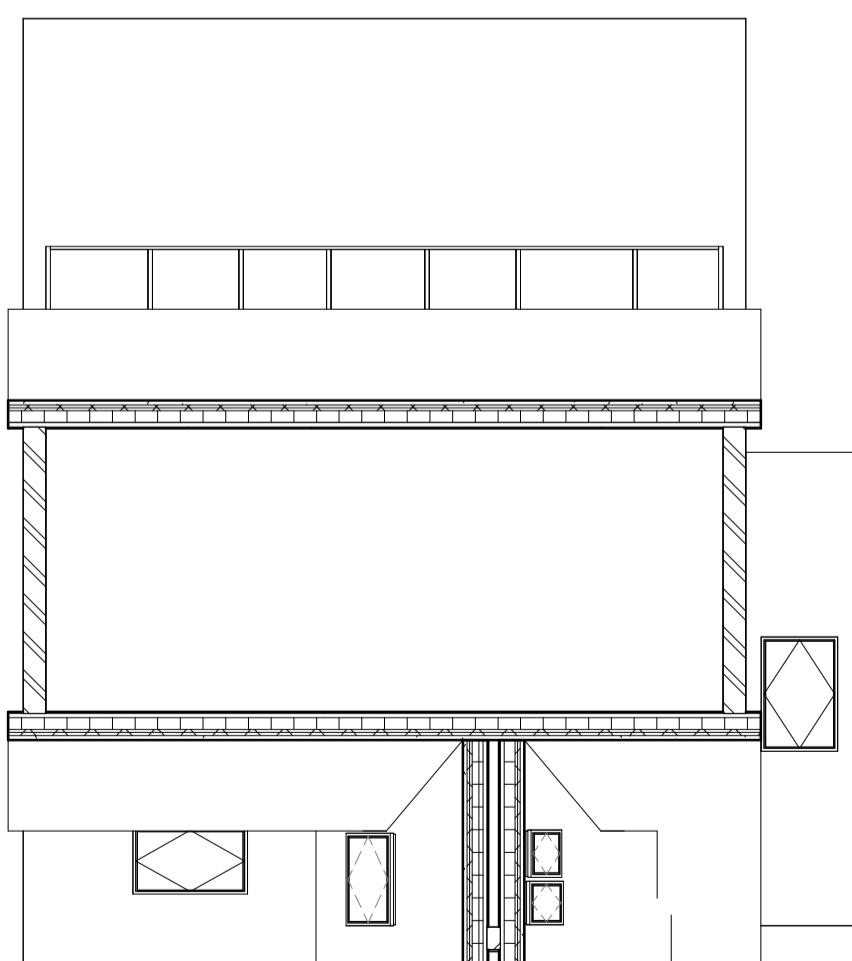


Loft - Existing

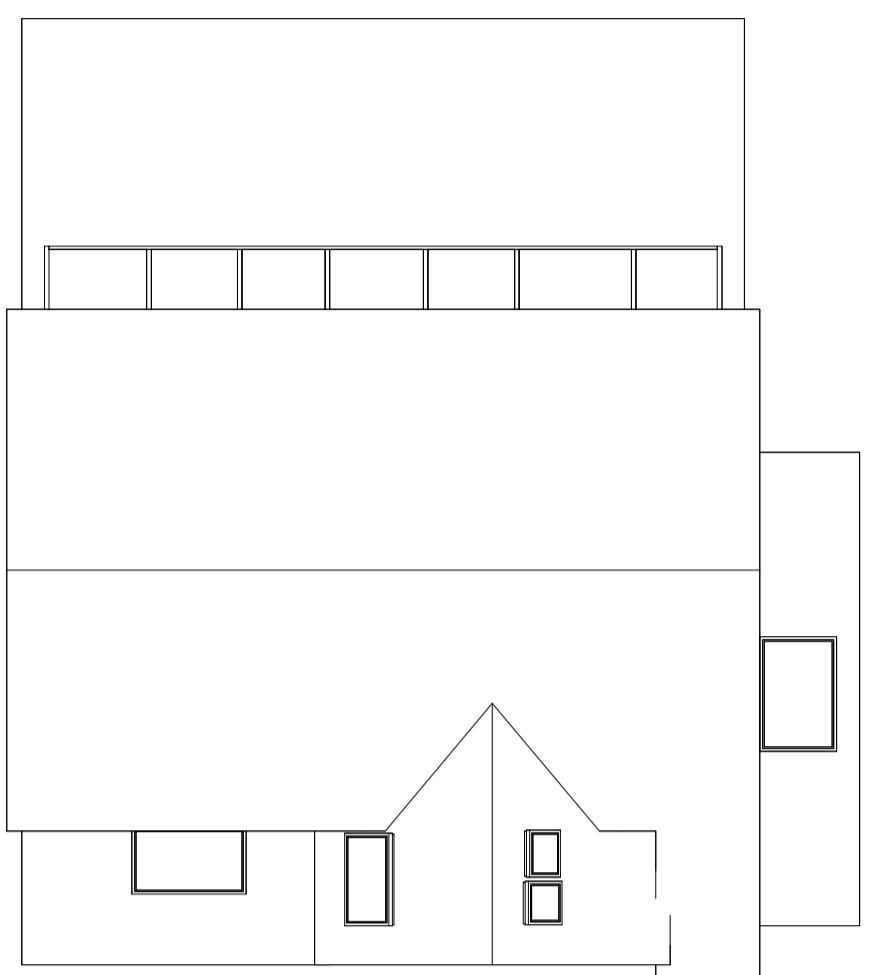


Roof - Existing

1 : 100

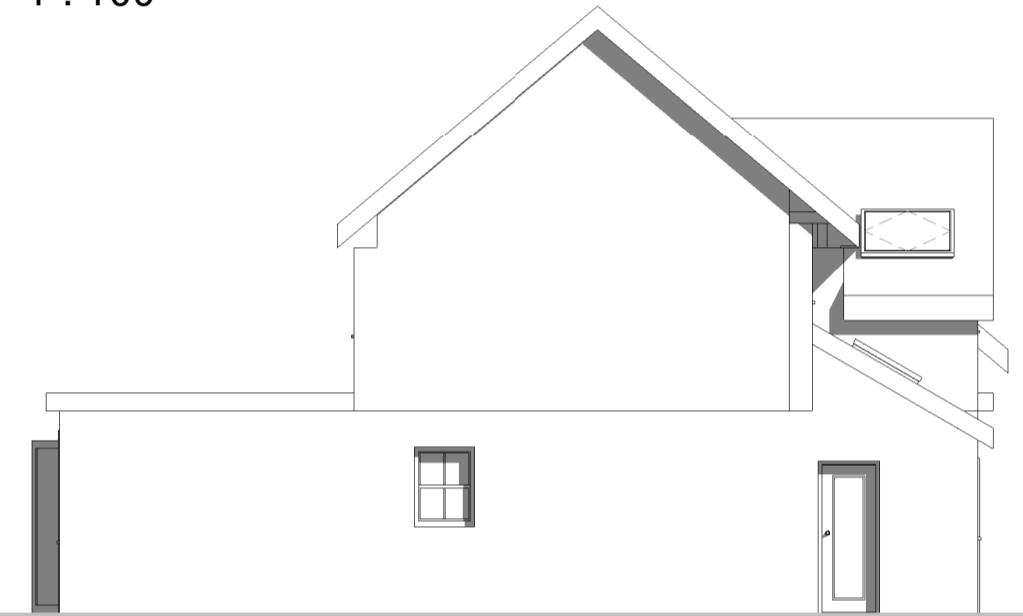

West elevation - Existing

1 : 100

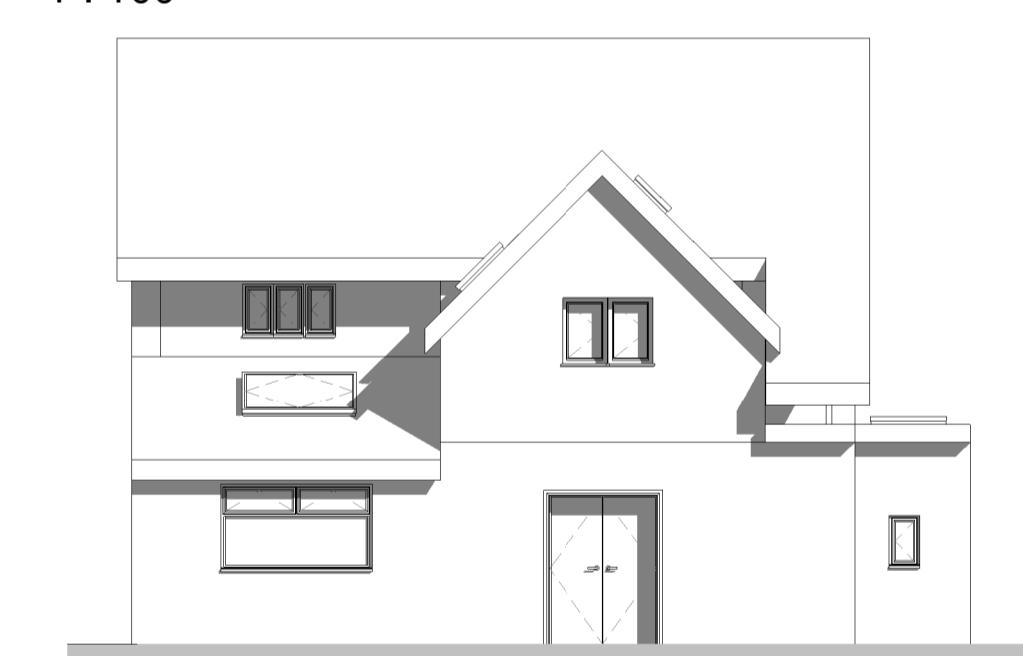


Front elevation - Existing

1 : 100




Rear elevation - Existing

1 : 100

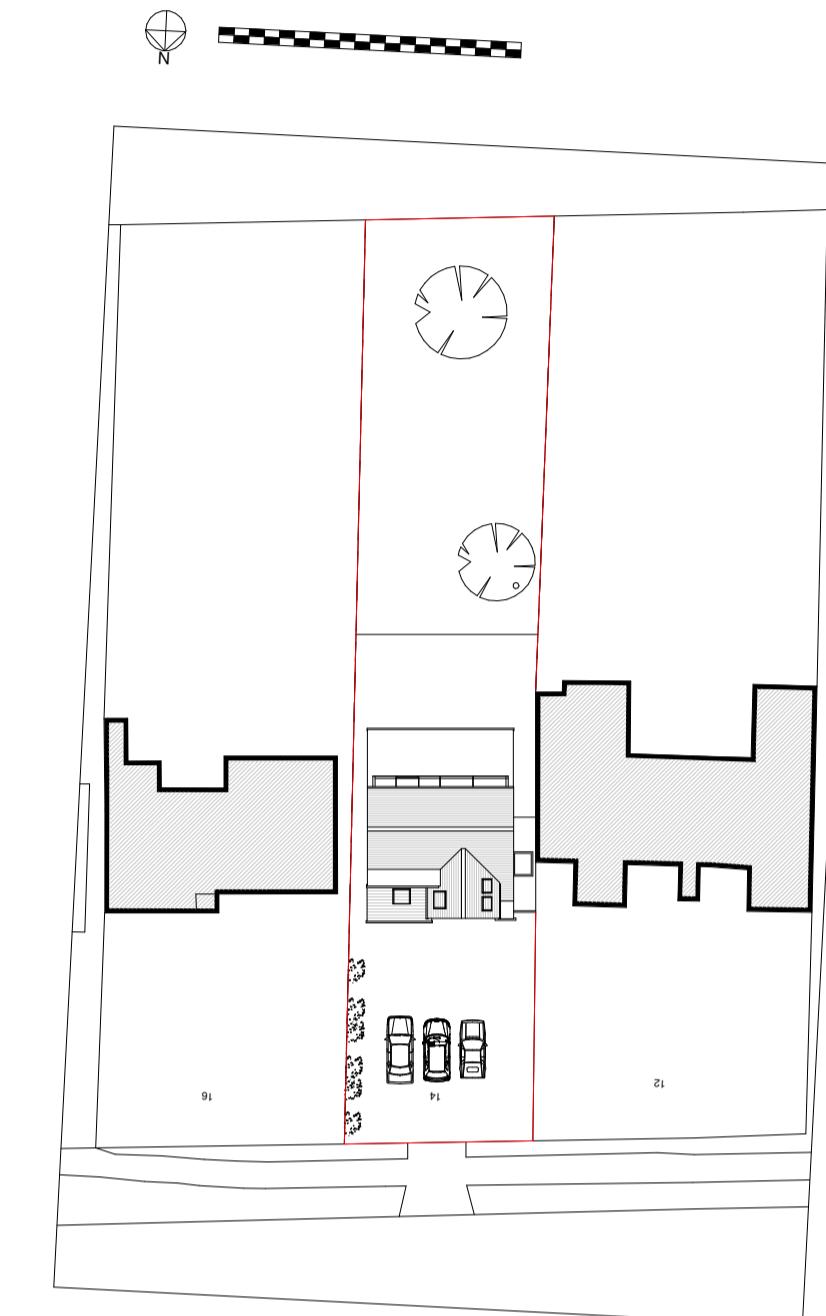


Site plan

1 : 500

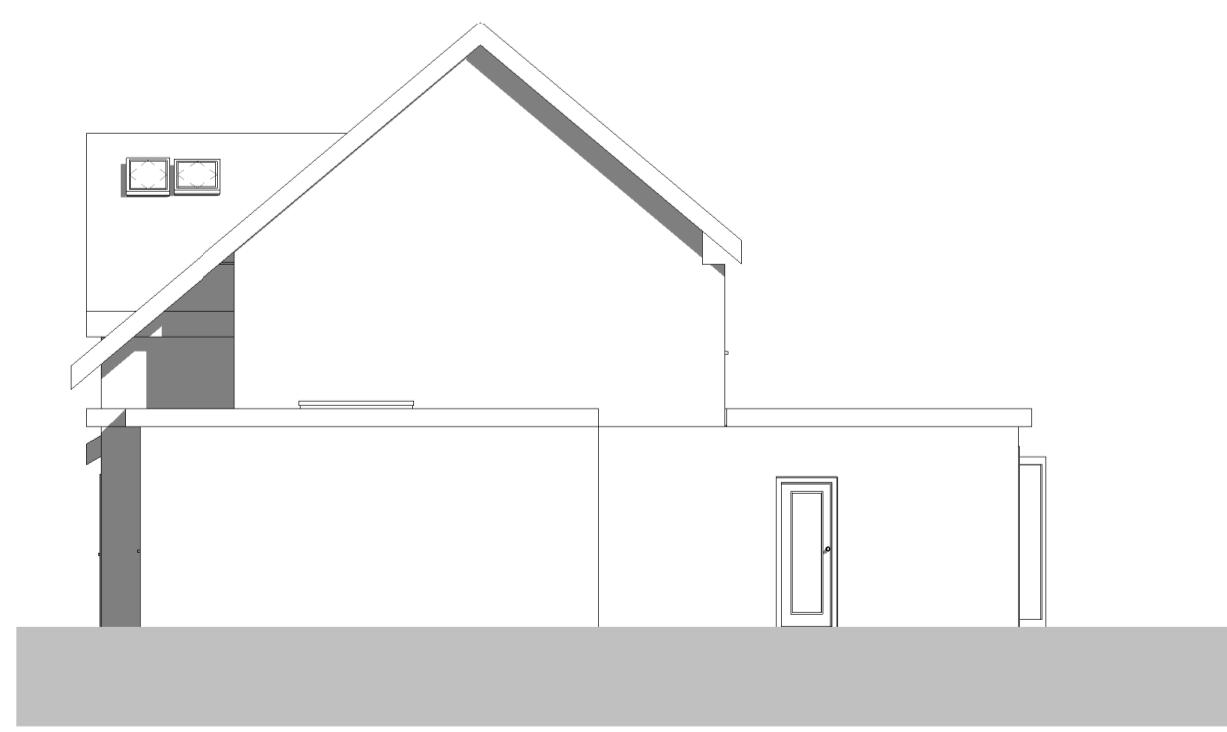


East elevation - Existing

1 : 100

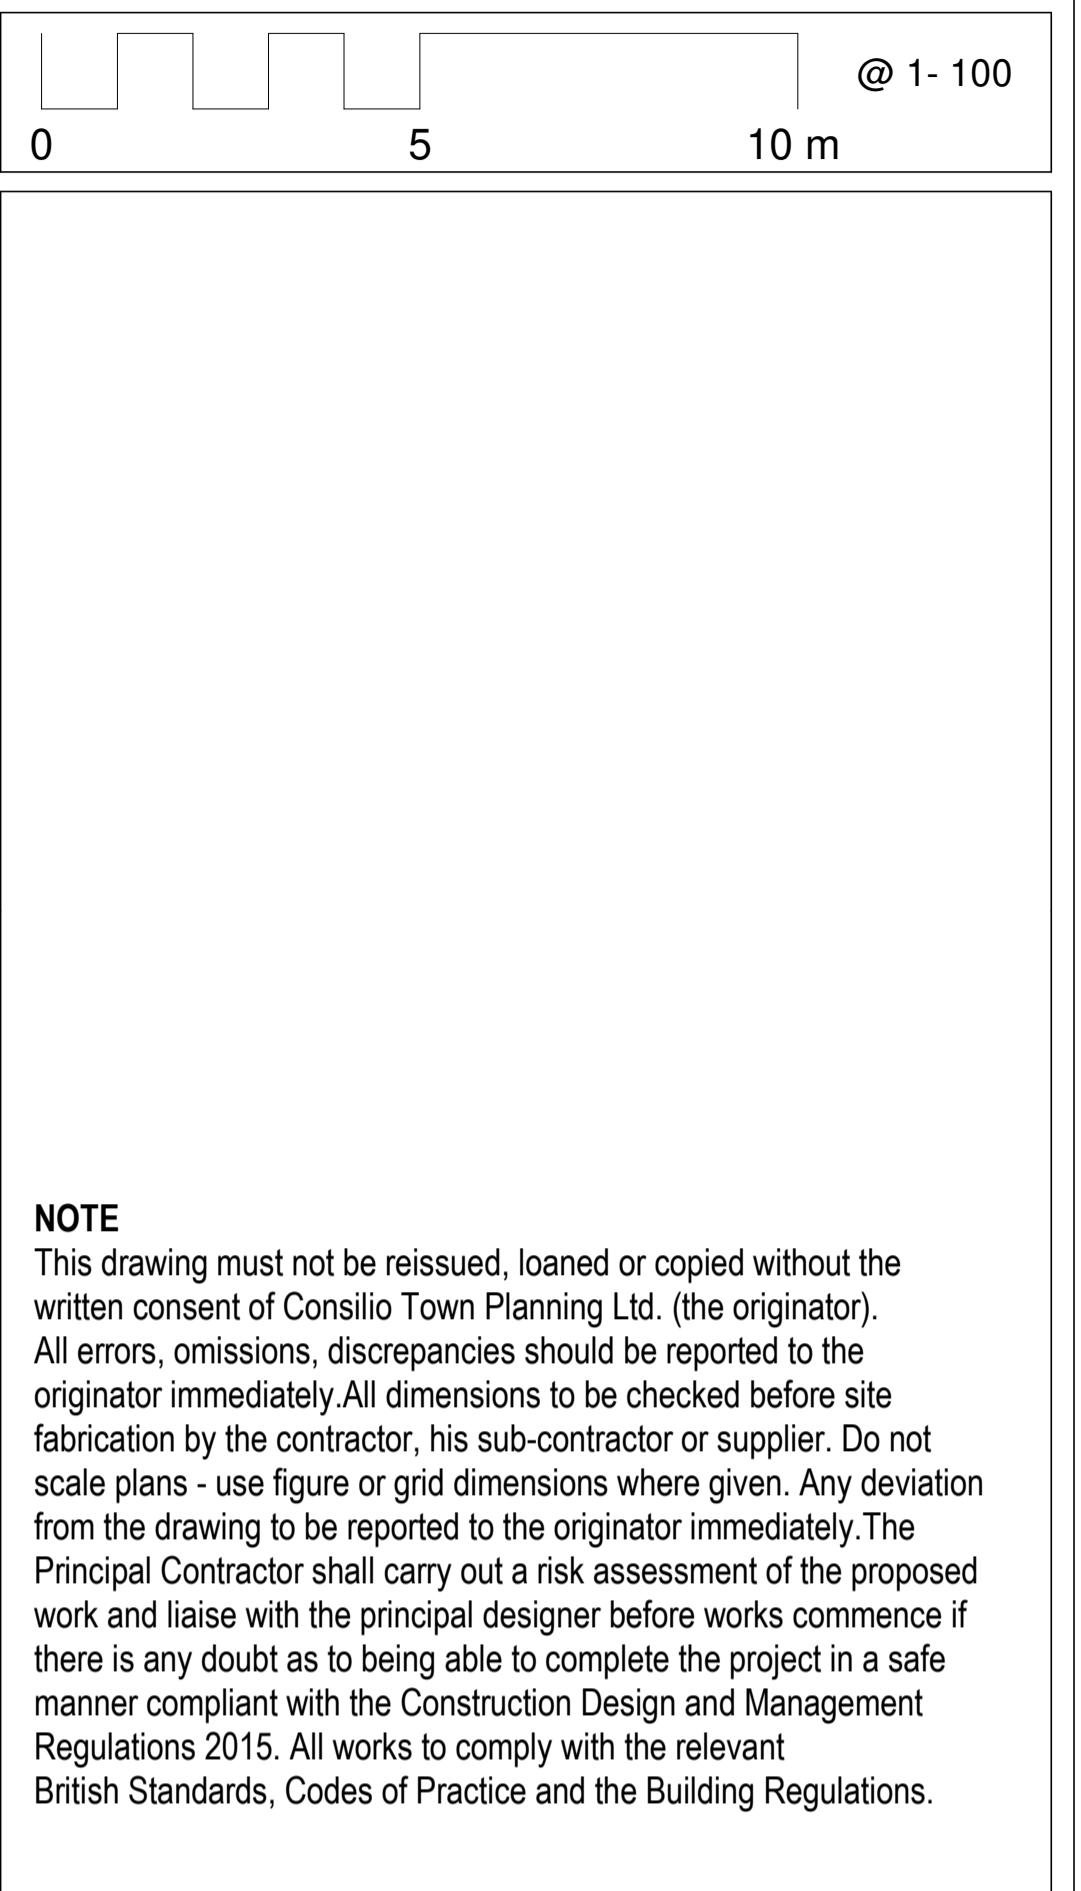


Consilio	
TELEPHONE	01494932288
EMAIL	INFO@CONSIGLIOTOWNPLANNING.CO.UK
WEB	WWW.CONSIGLIOTOWNPLANNING.CO.UK
CONSIGLIO TOWN PLANNING LTD.	
BROOK HOUSE, 54A COWLEY MILL ROAD	
UXBRIDGE	
MIDDLESEX	
UB8 2FX	
CLIENT	
MR & MRS GILL	
ADDRESS	
14 WARREN ROAD	
ICKENHAM	
UB10 8AA	
TITLE	
DOUBLE STOREY REAR EXTENSION	
SCALE	1:100 @A1
DATE	APRIL 2023
DRAWN	AH
CHECKED	HM
JOB NO.	14-23
DRAWING NO.	001
REV:	

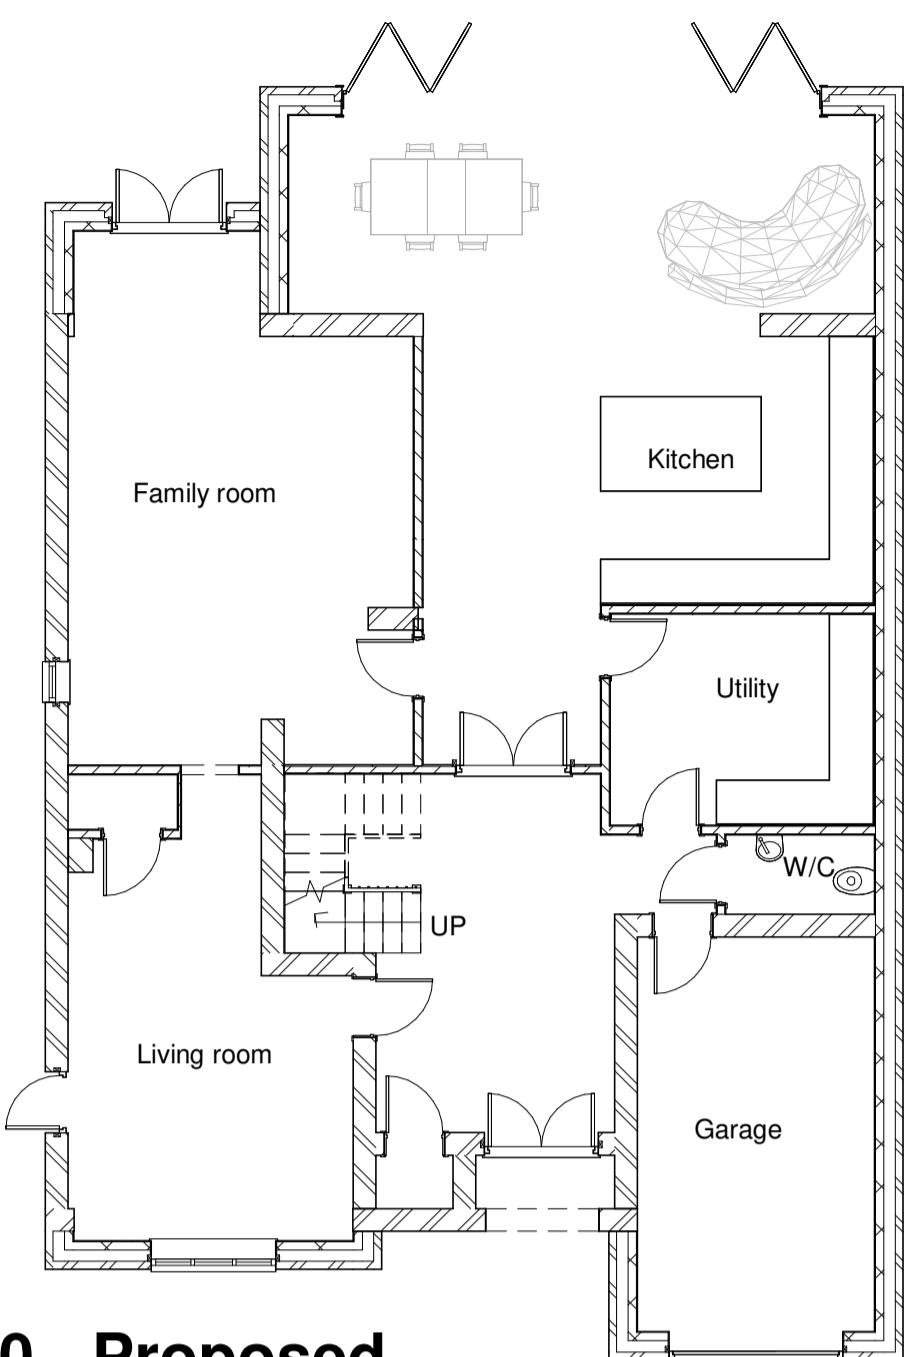


00 - Proposed

1 : 100

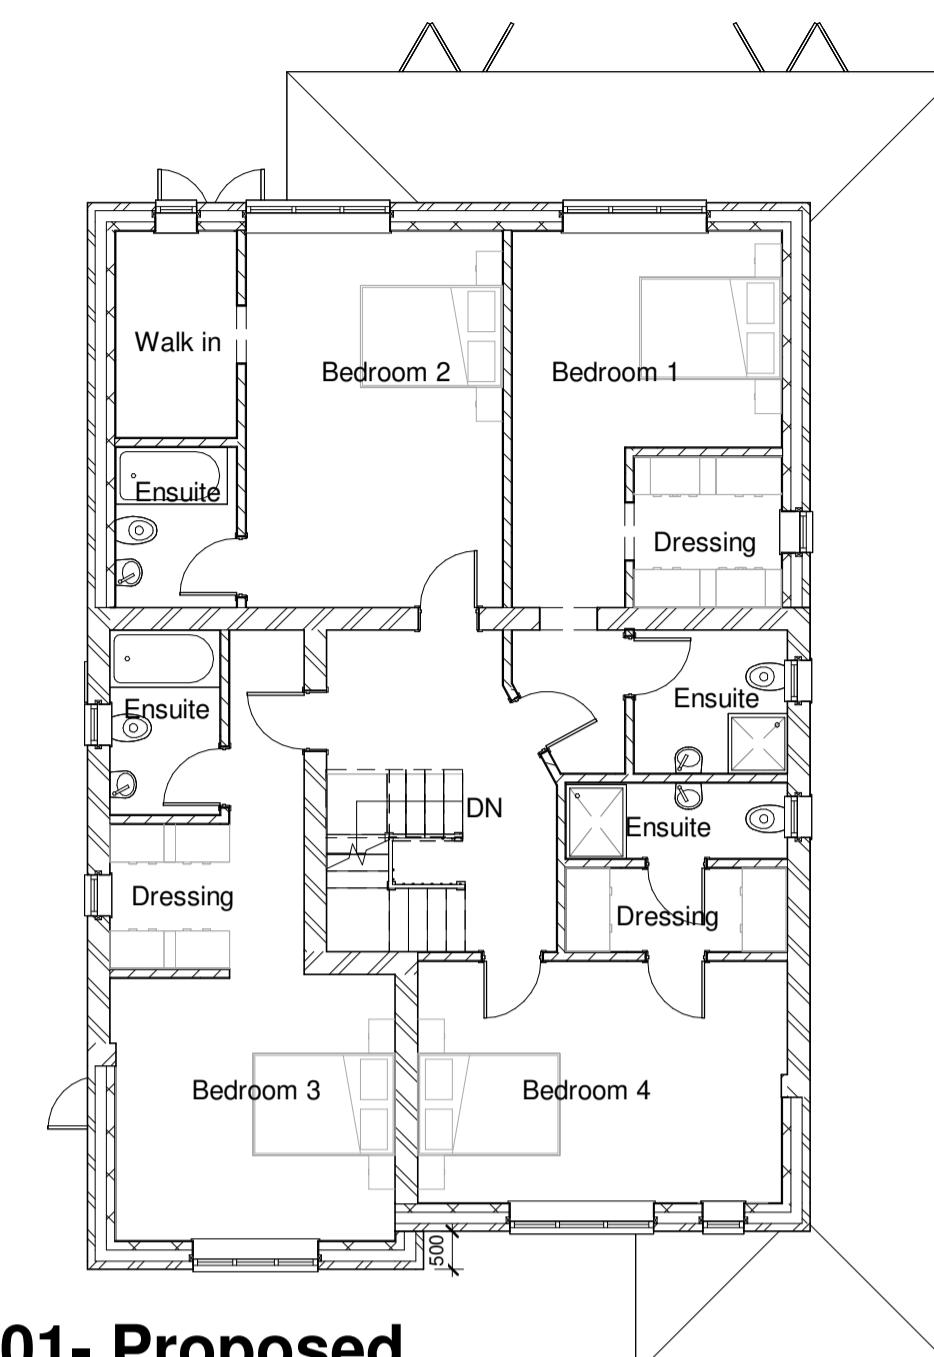


01- Proposed

1 : 100

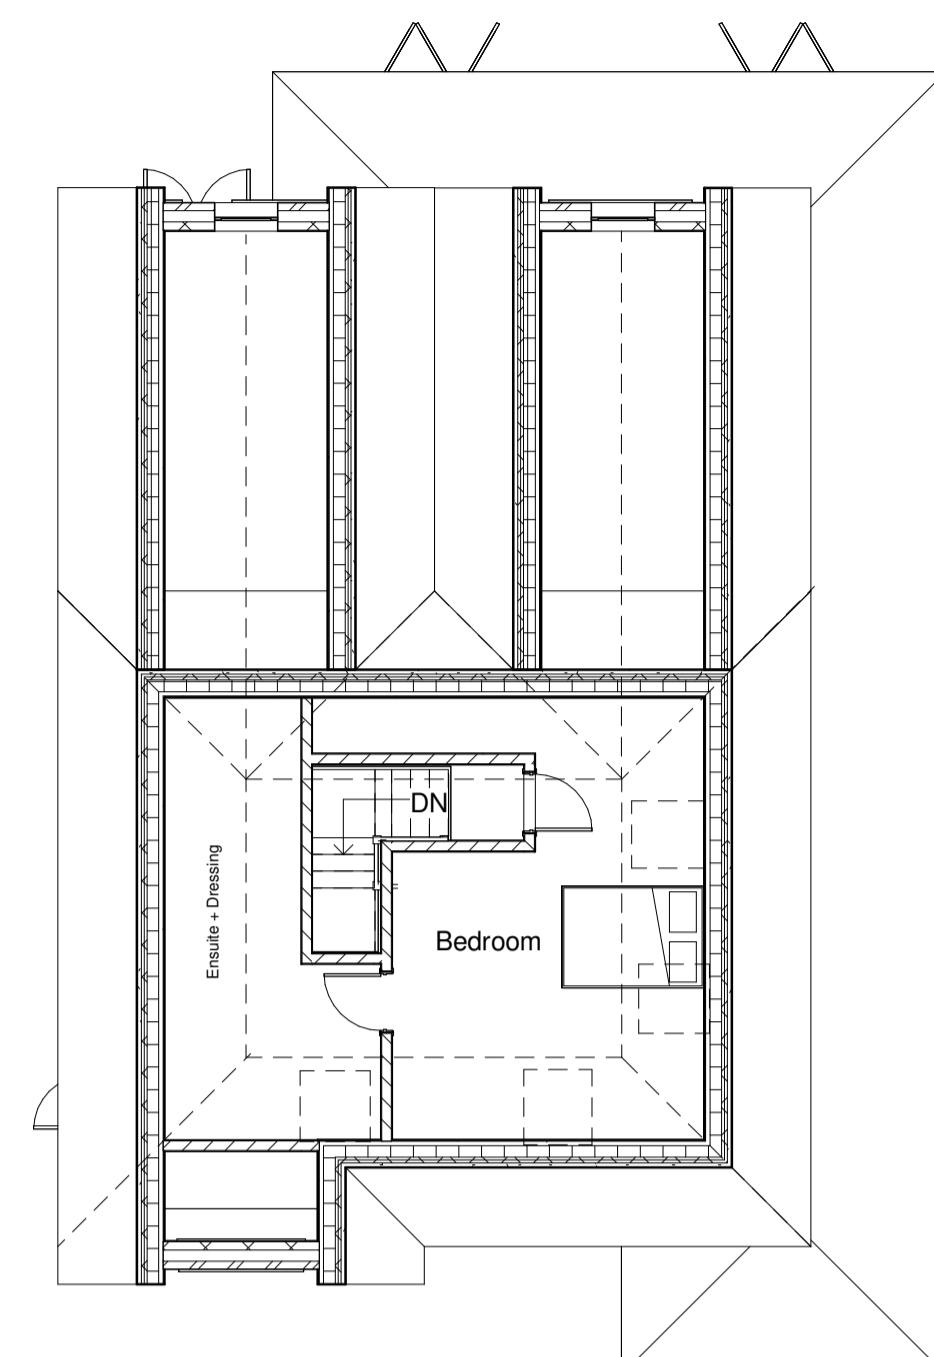



Loft - Proposed

1 : 100

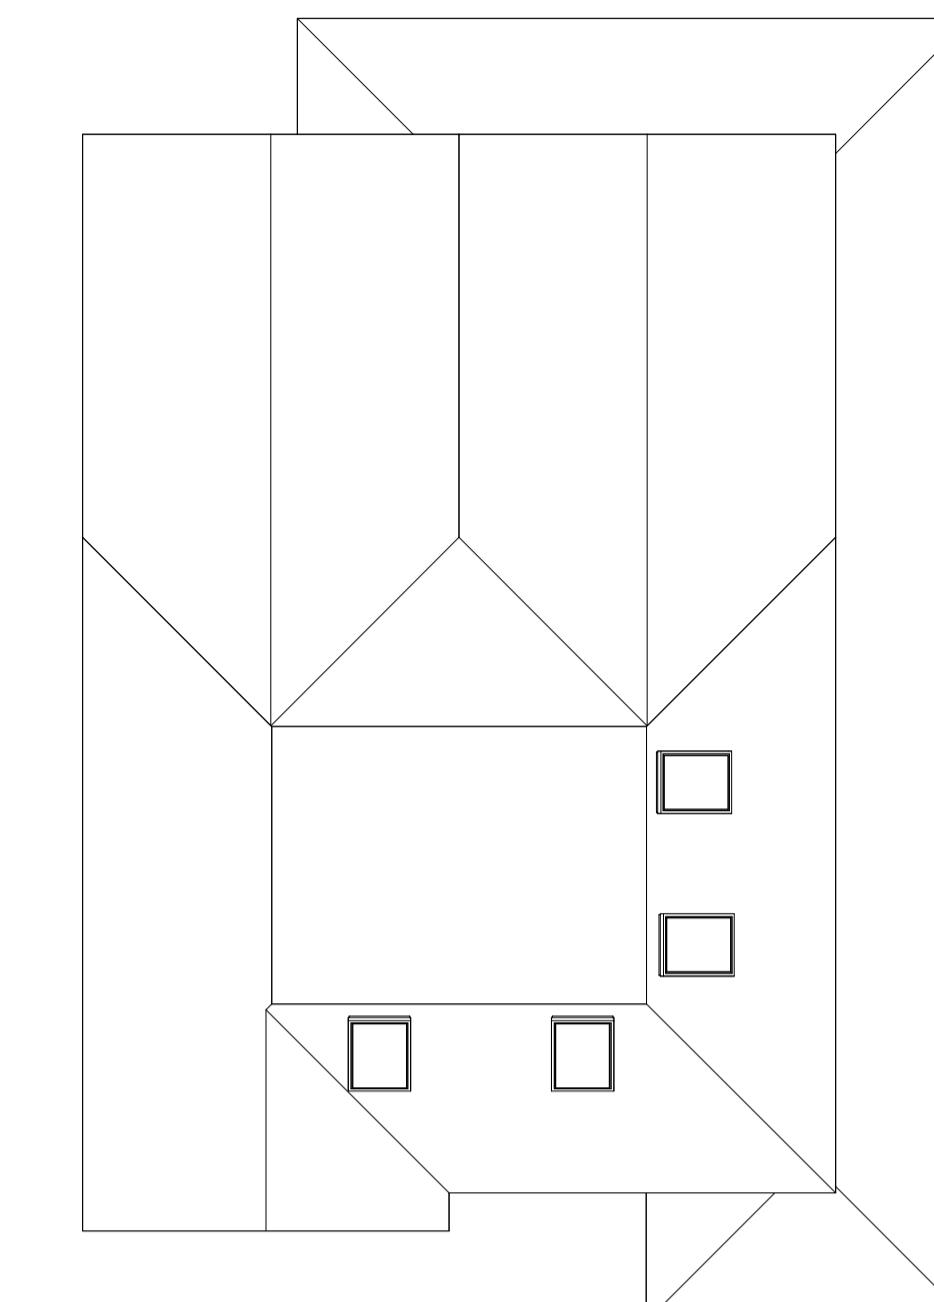


Roof - Proposed

1 : 100

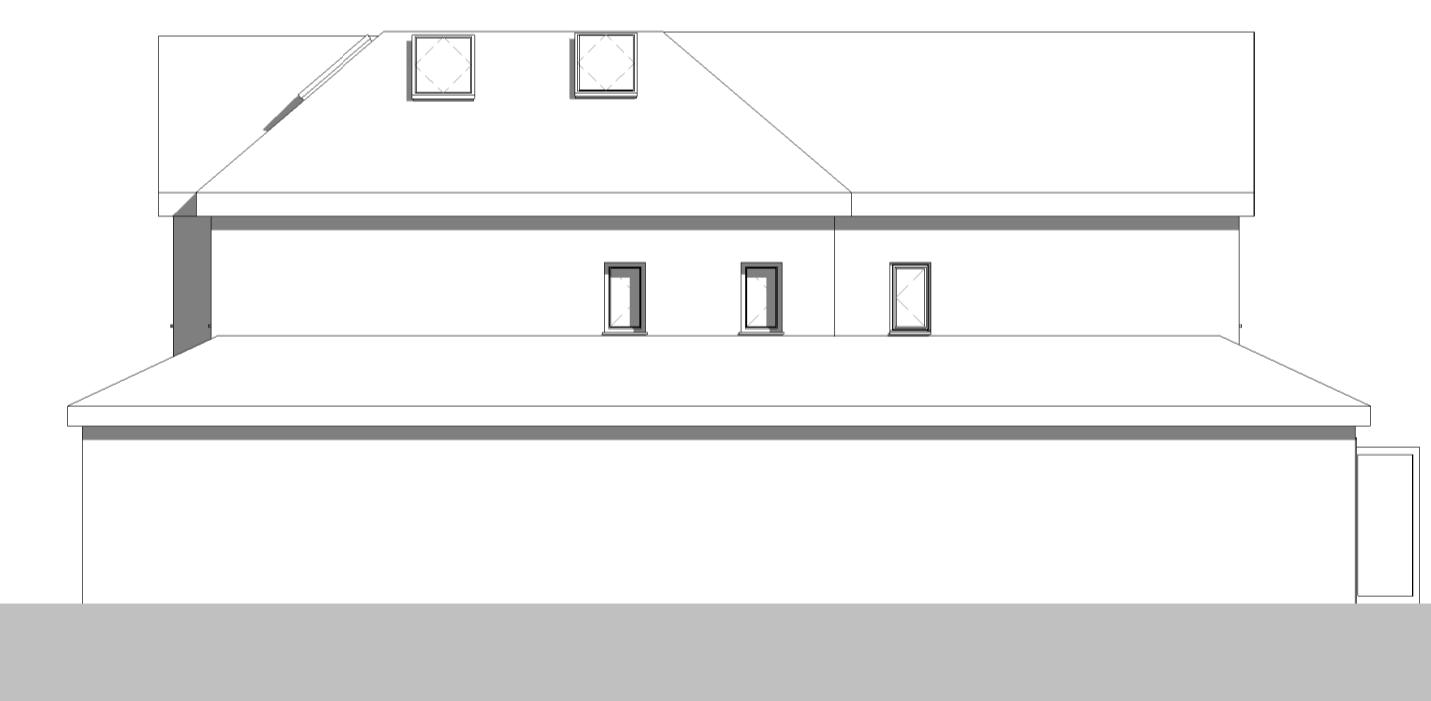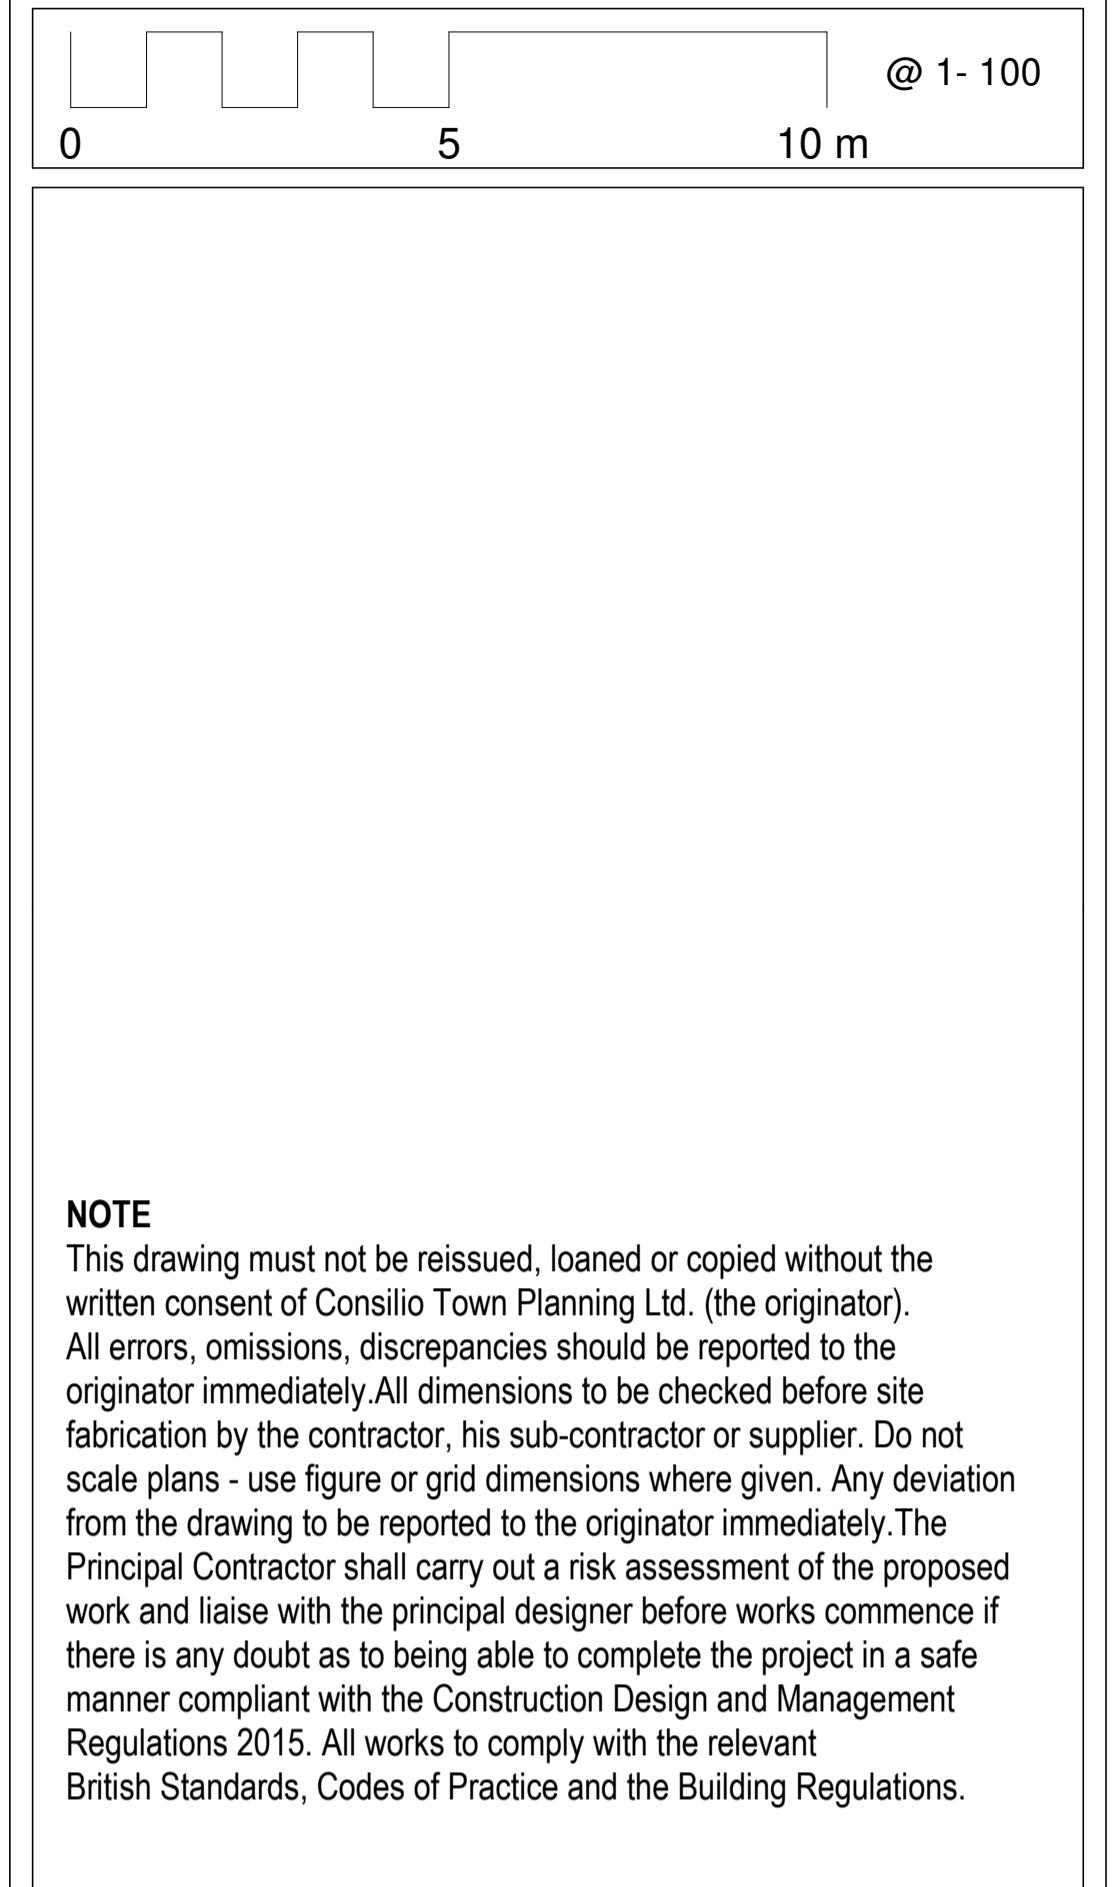

East elevation - Proposed

1 : 100

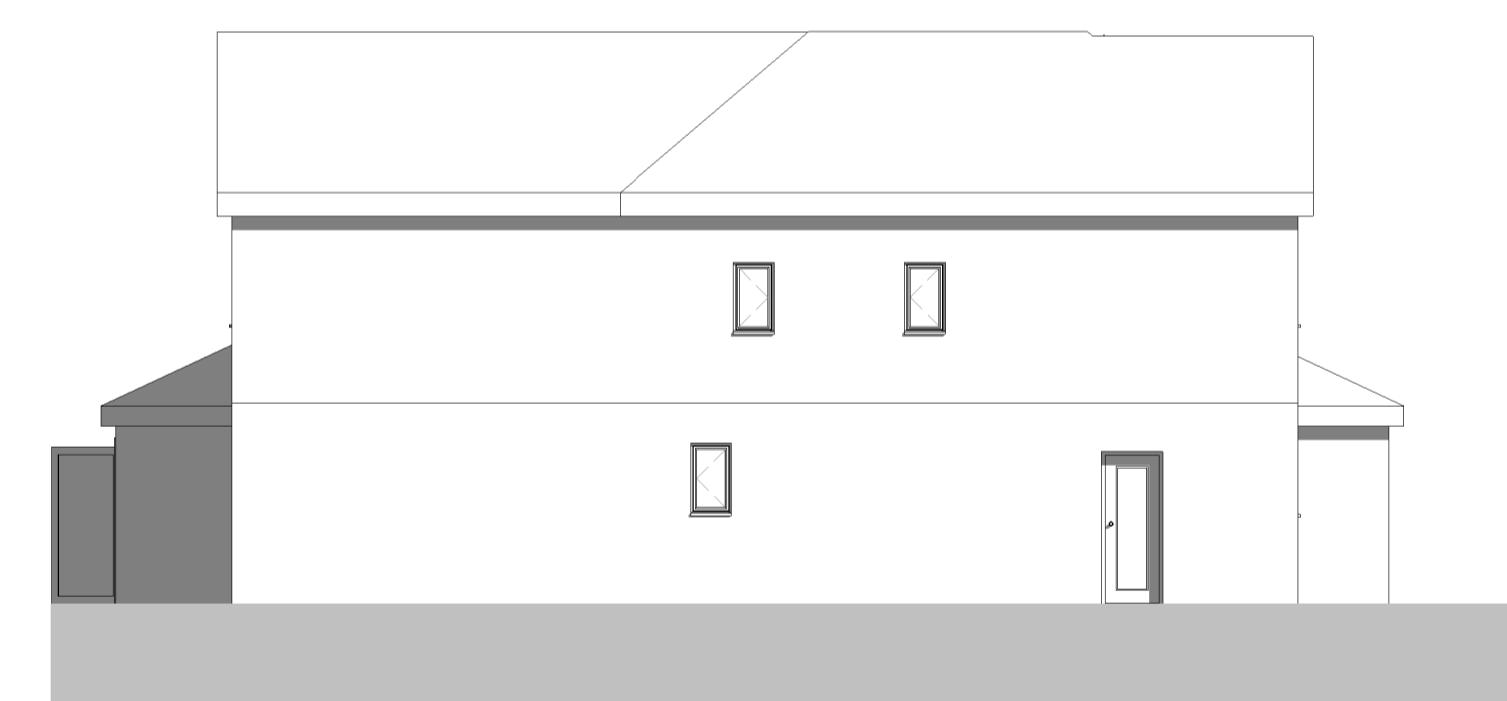


West elevation - Proposed

1 : 100



Section 1- Existing

1 : 100

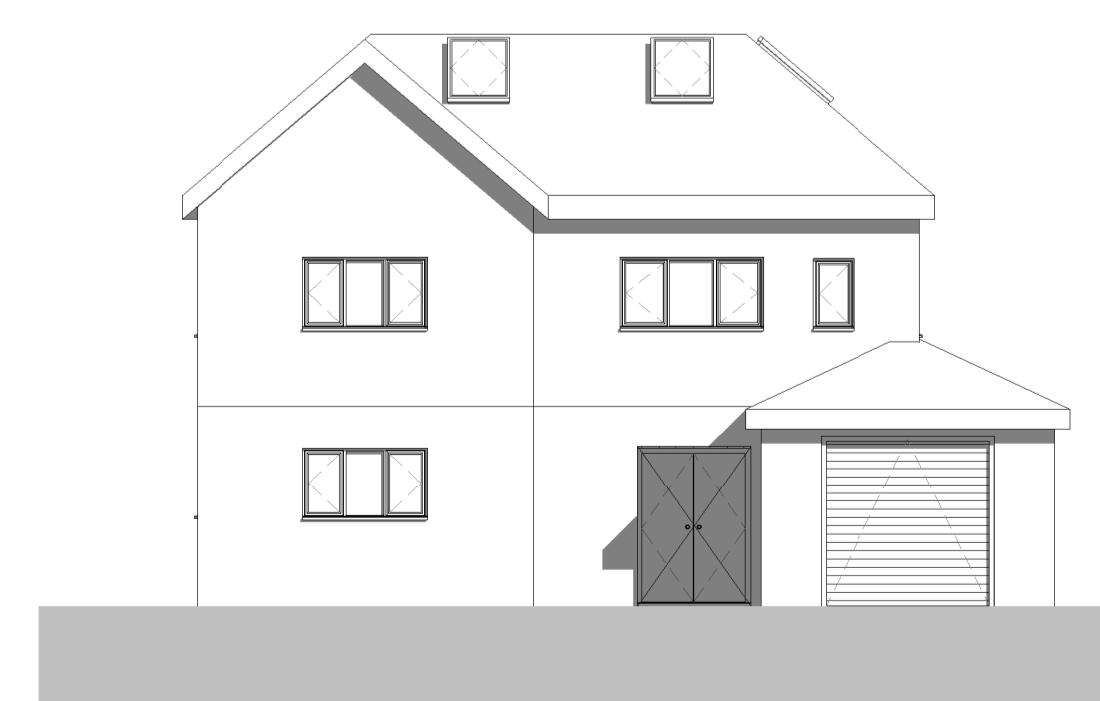


Front elevation - Proposed

1 : 100



Rear elevation - Proposed

1 : 100

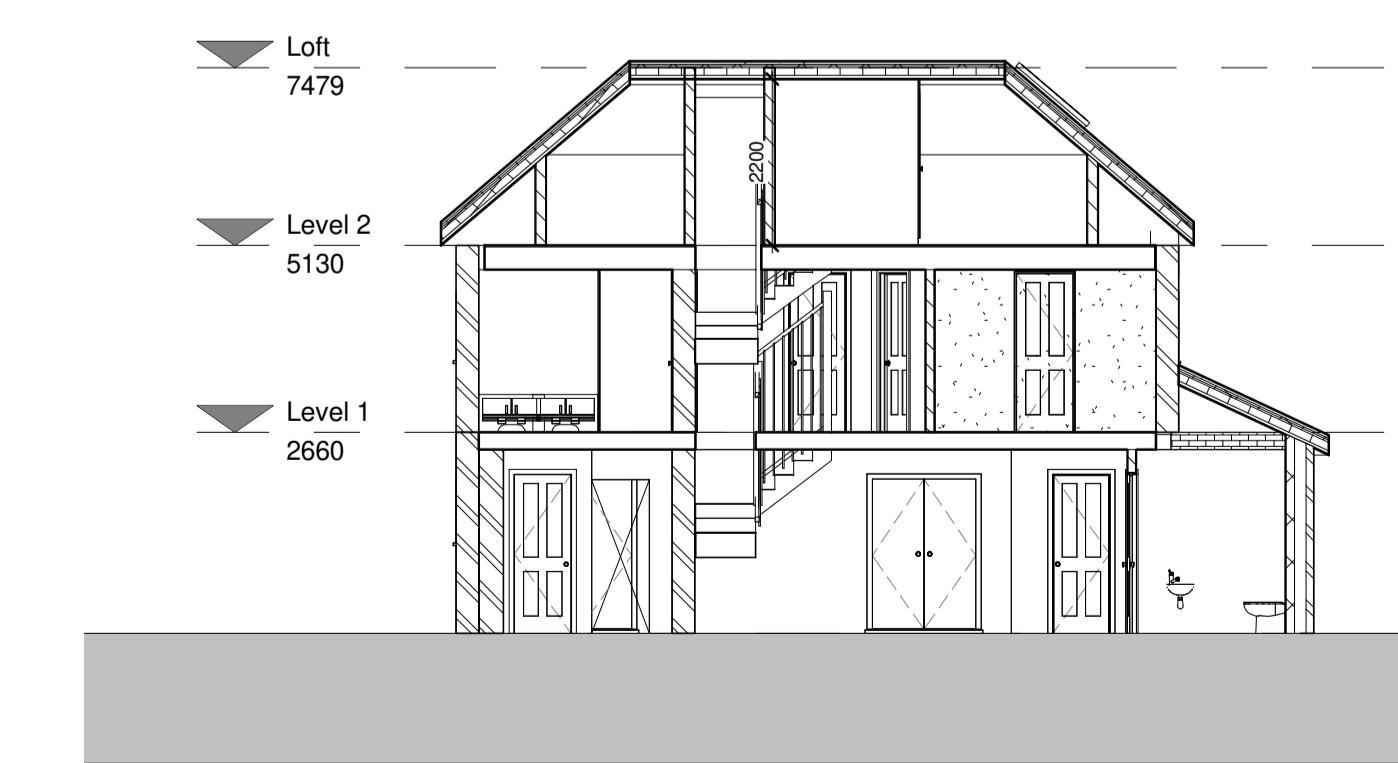

Proposed - Section 1

1 : 100

Consilio	
TELEPHONE	01494932288
EMAIL	INFO@CONSIGLIOTOWNPLANNING.CO.UK
WEB	WWW.CONSIGLIOTOWNPLANNING.CO.UK
CONSIGLIO TOWN PLANNING LTD.	BROOK HOUSE, 54A COWLEY MILL ROAD UXBRIDGE MIDDLESEX UB8 2FX
CLIENT	MR & MRS GILL
ADDRESS	14 WARREN ROAD ICKENHAM UB10 8AA
TITLE	DOUBLE STOREY REAR EXTENSION
SCALE	1:100 @A1
DATE	APRIL 2023
DRAWN	AH
CHECKED	HM
JOB NO. 14-23	DRAWING NO.001
REV:	