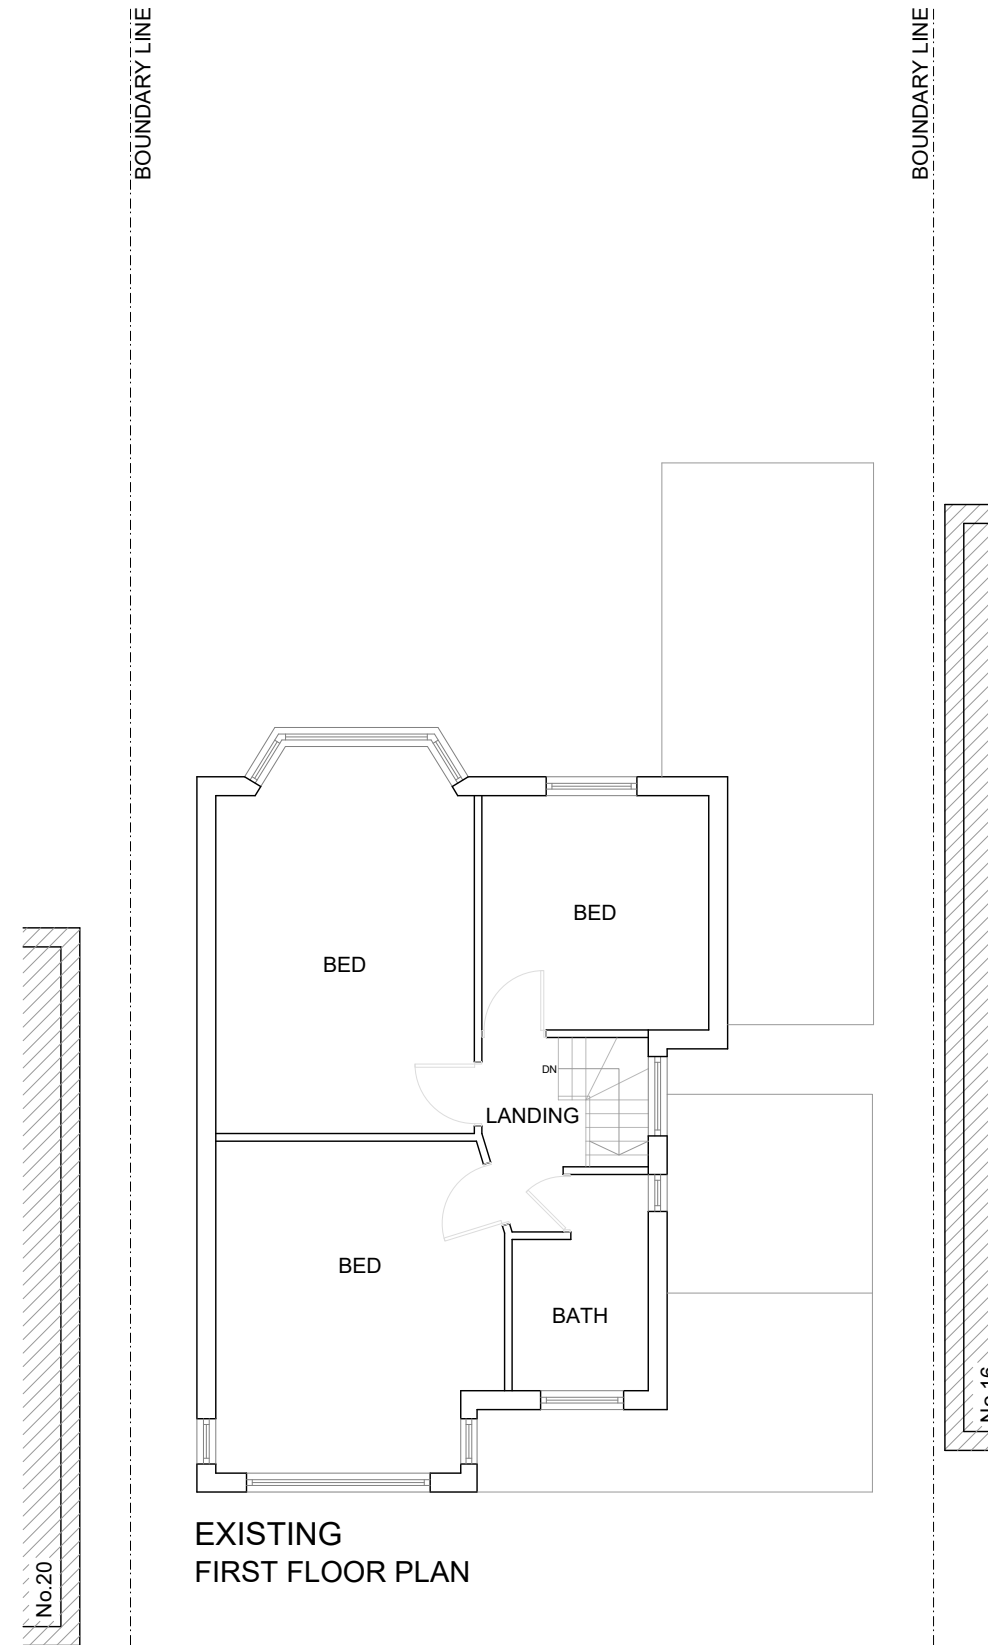
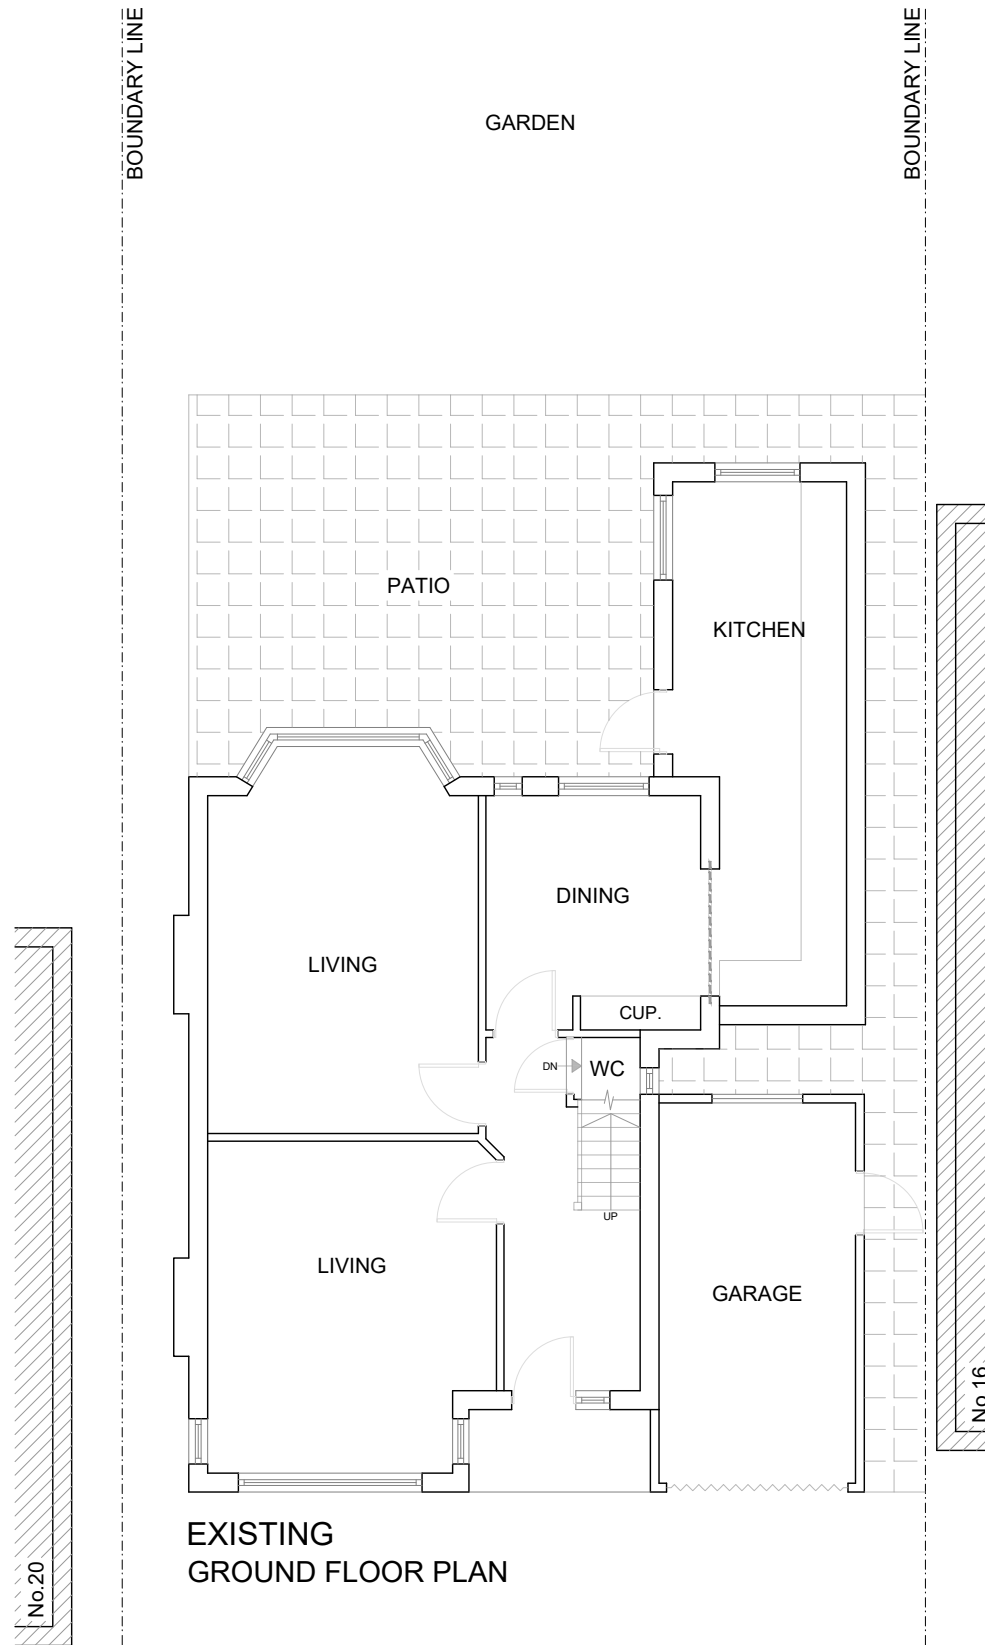


Revision notes:		
Rev:	Date:	Notes:
P01	08.10.2022	For Planning Approval

CLIENT
DRAWING NO: 2022166.PE101




SITE 18 Bridle Road, PINNER, HA5 2SJ
DRAWING TITLE Existing Floor Plans

Date: 08.10.2022
Scale @ A3: 1:100
Revision: P01

Planning Application
Party Wall Survey

info@sheladiya.com
020 3129 9374

www.krndesignstudio.com
www.sheladiya.com

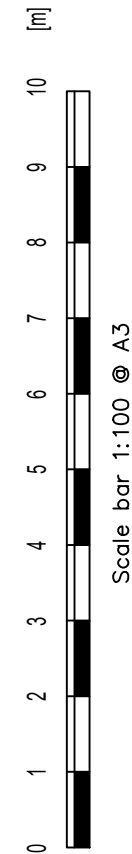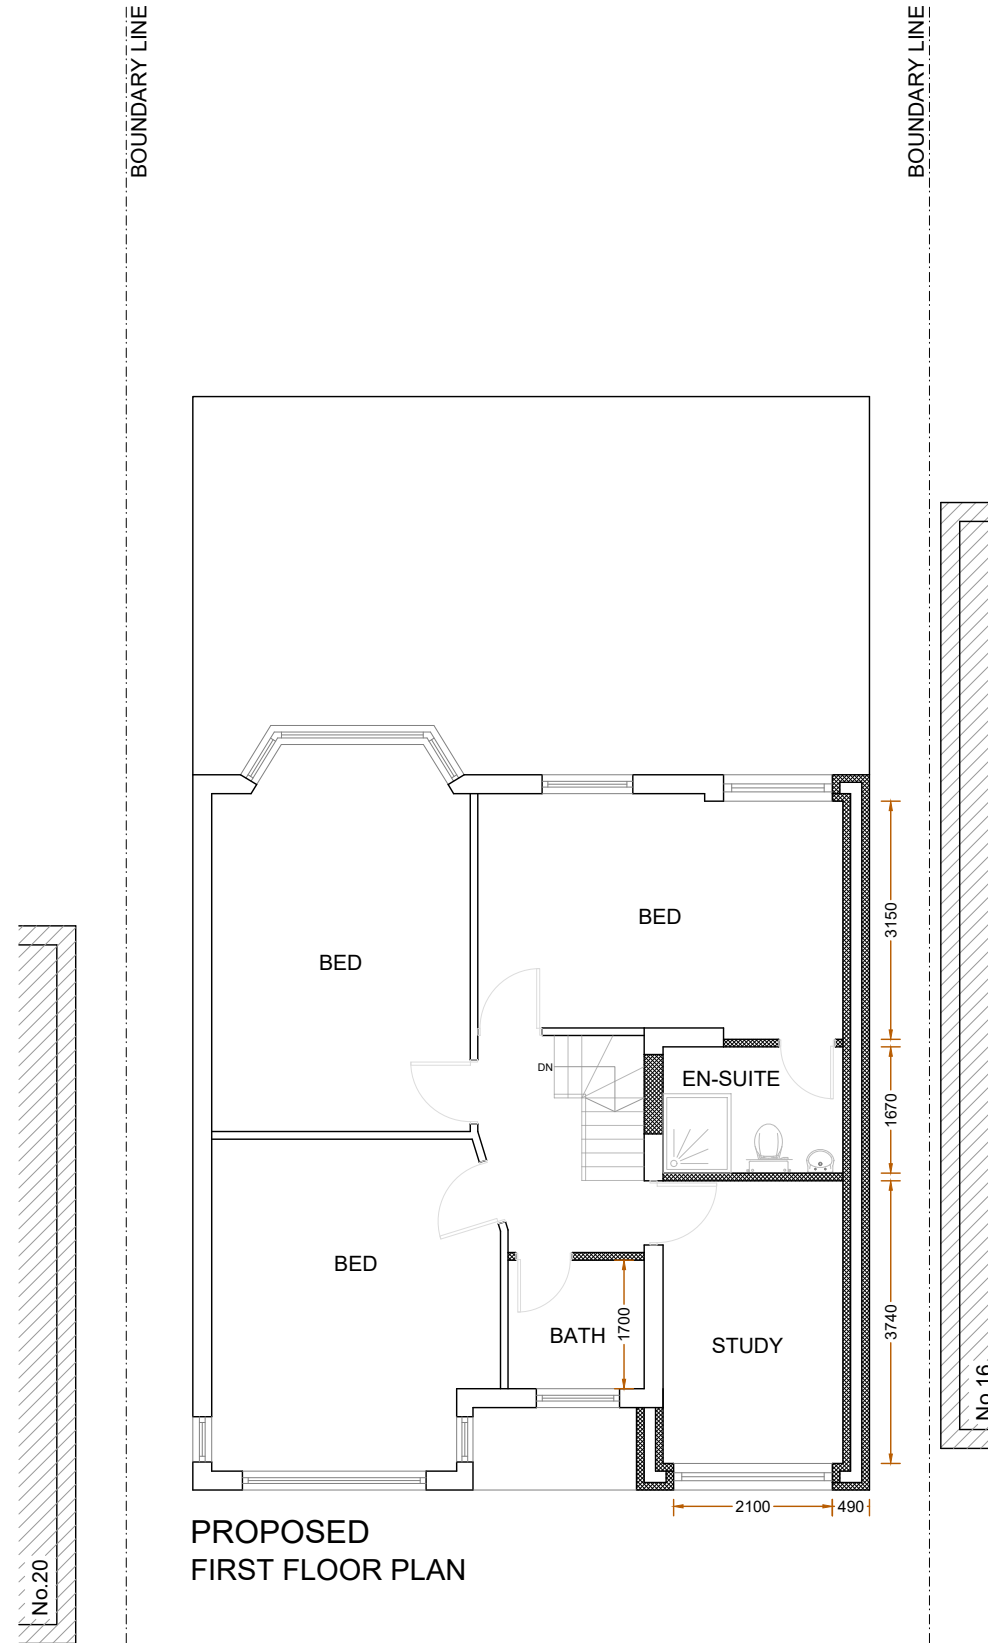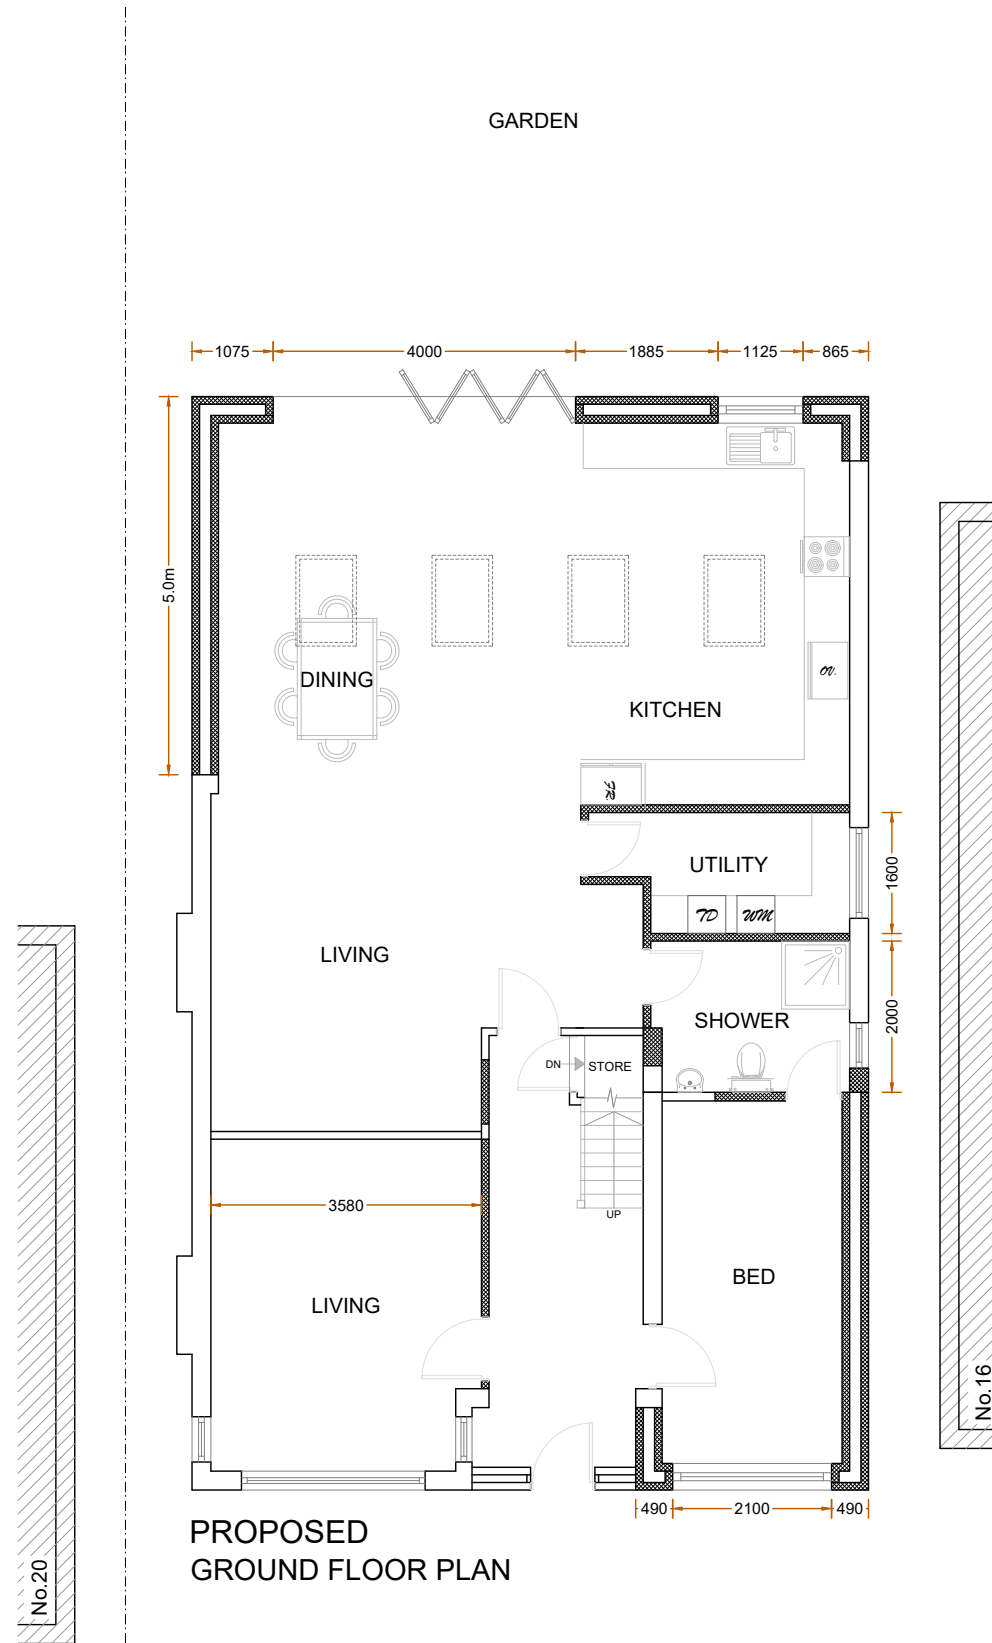

Revision notes:		
Rev:	Date:	Notes:
P01	08.10.2022	For Planning Approval

CLIENT
DRAWING NO: 2022166.PE102

SITE 18 Bridle Road, PINNER, HA5 2SJ
DRAWING TITLE Proposed Floor Plans

Date: 08.10.2022
Scale @ A3: 1:100
Revision: P01

**Planning Application
Party Wall Survey**

info@sheladiya.com
020 3129 9374

www.krndesignstudio.com
www.sheladiya.com



EXISTING
FRONT ELEVATION




EXISTING
SIDE ELEVATION-1



EXISTING
REAR ELEVATION



EXISTING
SIDE ELEVATION-2

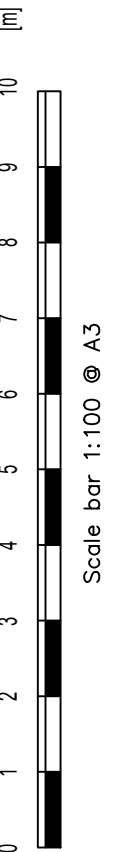

Revision notes:		
Rev:	Date:	Notes:
P01	08.10.2022	For Planning Approval

CLIENT
DRAWING NO: 2022166.PE103

SITE 18 Bridle Road, PINNER, HA5 2SJ
DRAWING TITLE Existing Elevations

Date: 08.10.2022
Scale @ A3: 1:100
Revision: P01



KRN
DESIGN STUDIO

**Planning Application
Party Wall Survey**

info@sheladiya.com
020 3129 9374


www.krndesignstudio.com
www.sheladiya.com



Sheladiya




PROPOSED
FRONT ELEVATION

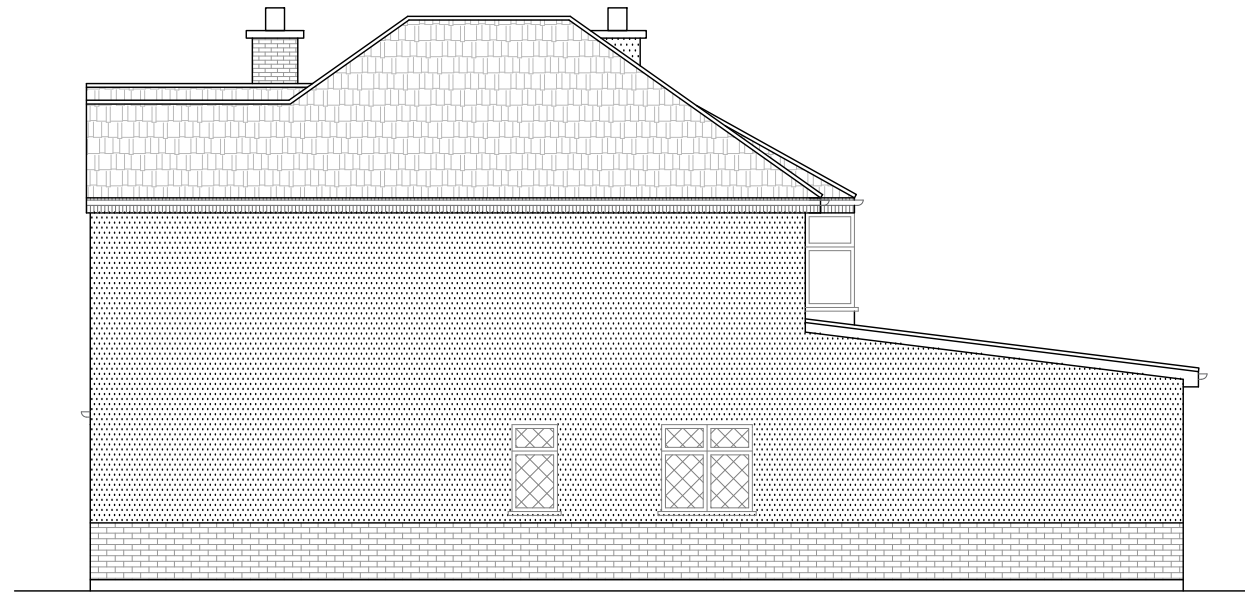


PROPOSED
SIDE ELEVATION-1



PROPOSED
REAR ELEVATION

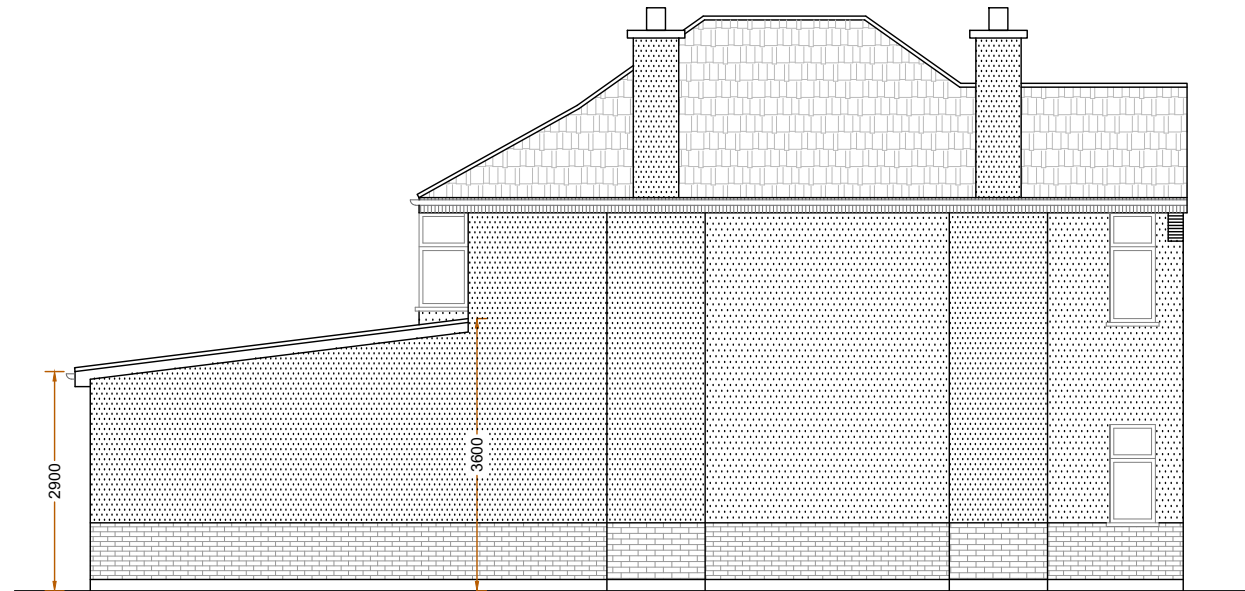

PROPOSED
SIDE ELEVATION-2

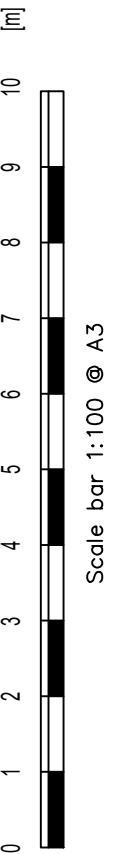

Revision notes:		
Rev:	Date:	Notes:
P01	08.10.2022	For Planning Approval

CLIENT
DRAWING NO: 2022166.PE104

SITE 18 Bridle Road, PINNER, HA5 2SJ
DRAWING TITLE Proposed Elevations

Date: 08.10.2022
Scale @ A3: 1:100
Revision: P01




Planning Application
Party Wall Survey


info@sheladiya.com
020 3129 9374

www.krndesignstudio.com
www.sheladiya.com




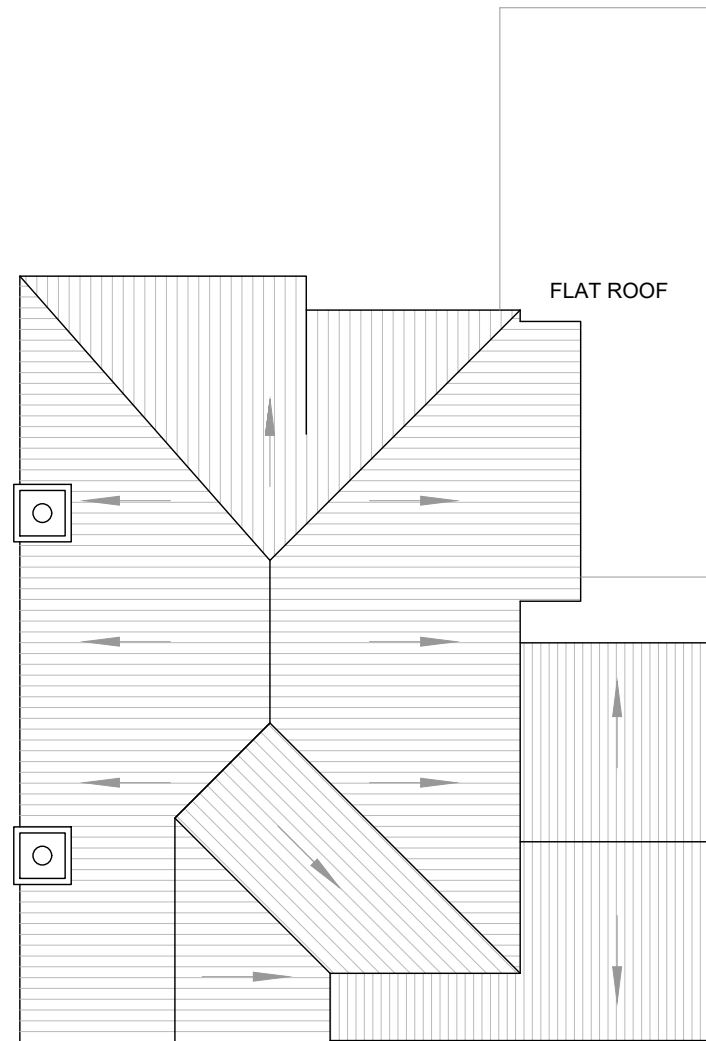

EXISTING
ROOF PLAN

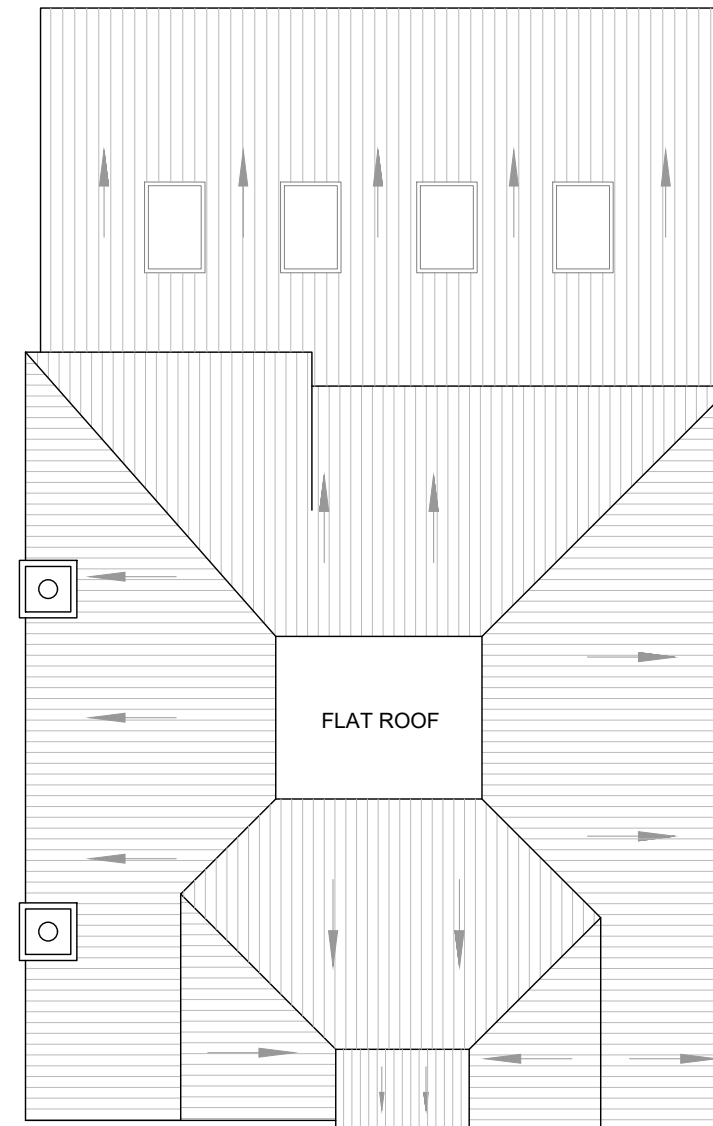

PROPOSED
ROOF PLAN

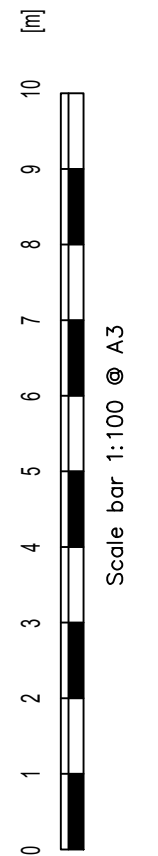

Revision notes:		
Rev:	Date:	Notes:
P01	08.10.2022	For Planning Approval

CLIENT
DRAWING NO: 2022166.PE105

SITE 18 Bridle Road, PINNER, HA5 2SJ
DRAWING TITLE Existing & Proposed Roof Plan

Date: 08.10.2022
Scale @ A3: 1:100
Revision: P01





Planning Application
Party Wall Survey

info@sheladiya.com
020 3129 9374

www.krndesignstudio.com
www.sheladiya.com



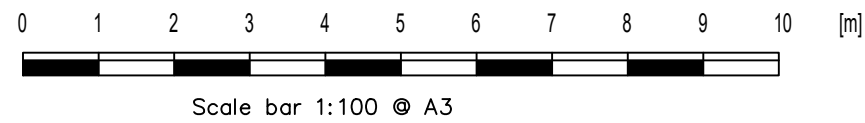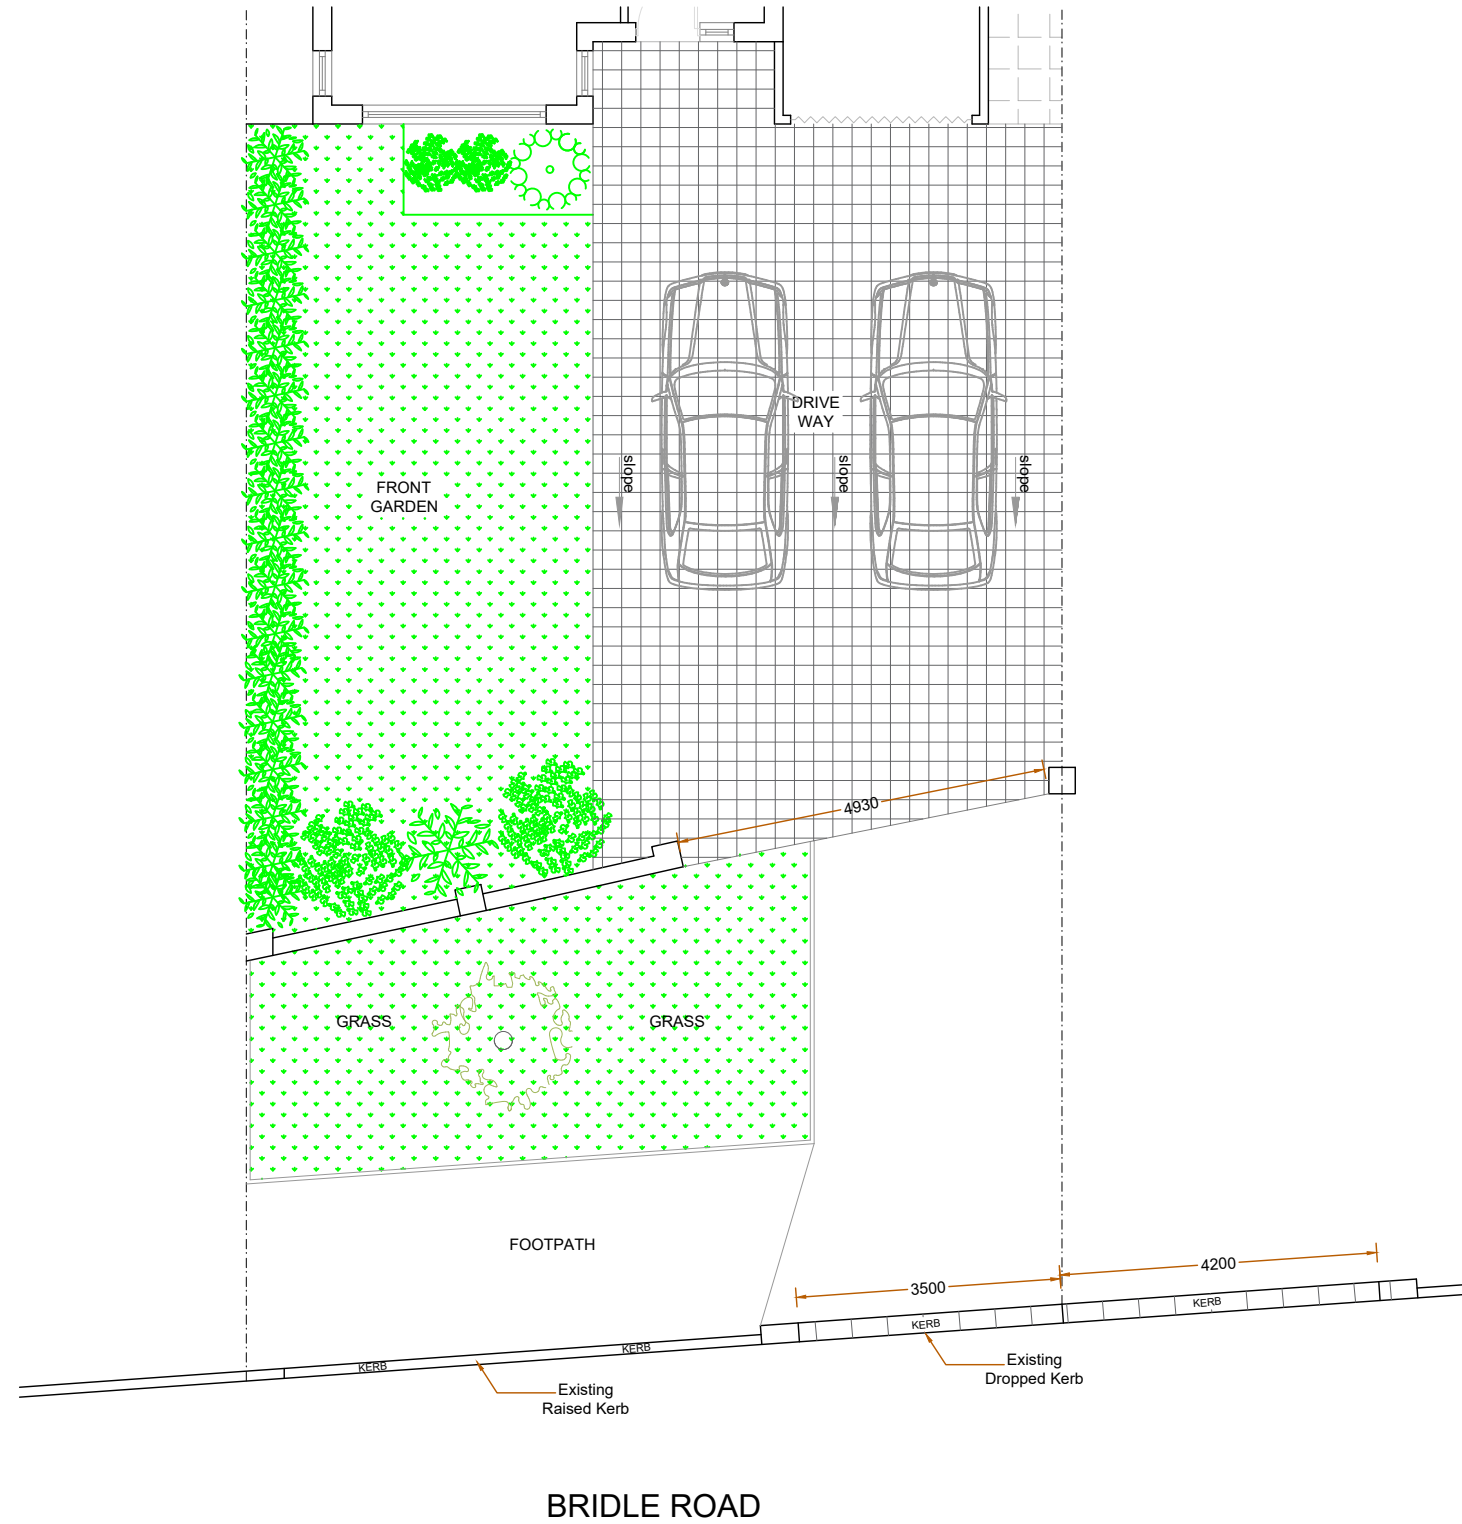

Revision notes:		
Rev:	Date:	Notes:
P01	08.10.2022	For Planning Approval

CLIENT
DRAWING NO: 2022166.PA106

SITE 18 Bridle Road, PINNER, HA5 2SJ
DRAWING TITLE Existing Patio Plan

Date: 08.10.2022
Scale @ A3: 1:100
Revision: P01





Planning Application
Party Wall Survey

info@sheladiya.com
020 3129 9374

www.krndesignstudio.com
www.sheladiya.com



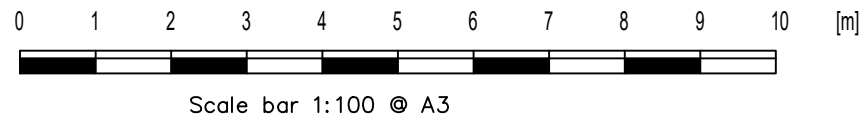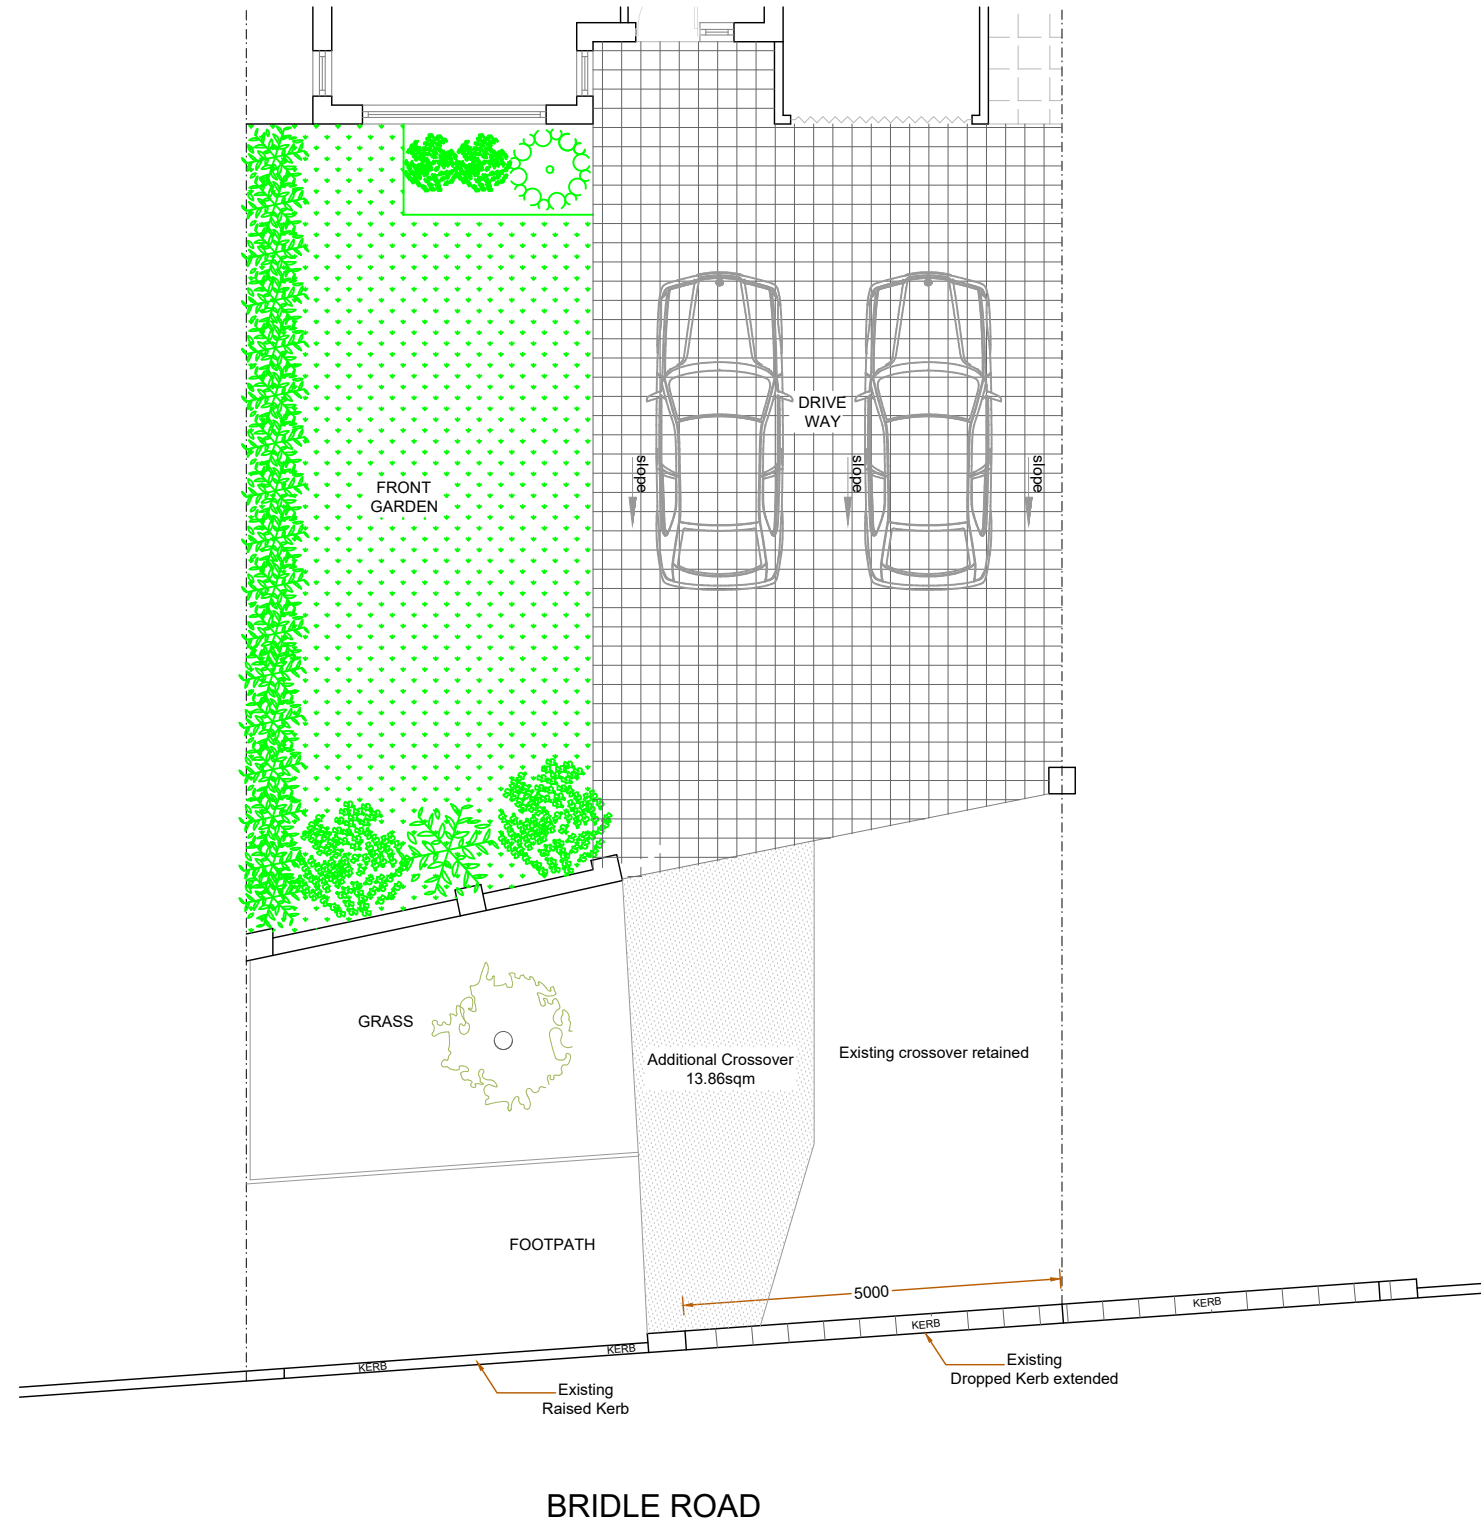

Revision notes:		
Rev:	Date:	Notes:
P01	08.10.2022	For Planning Approval

CLIENT
DRAWING NO: 2022166.PA107


SITE 18 Bridle Road, PINNER, HA5 2SJ
DRAWING TITLE Proposed Patio Plan

Date: 08.10.2022
Scale @ A3: 1:100
Revision: P01




Planning Application
Party Wall Survey
info@sheladiya.com
020 3129 9374
www.krndesignstudio.com
www.sheladiya.com




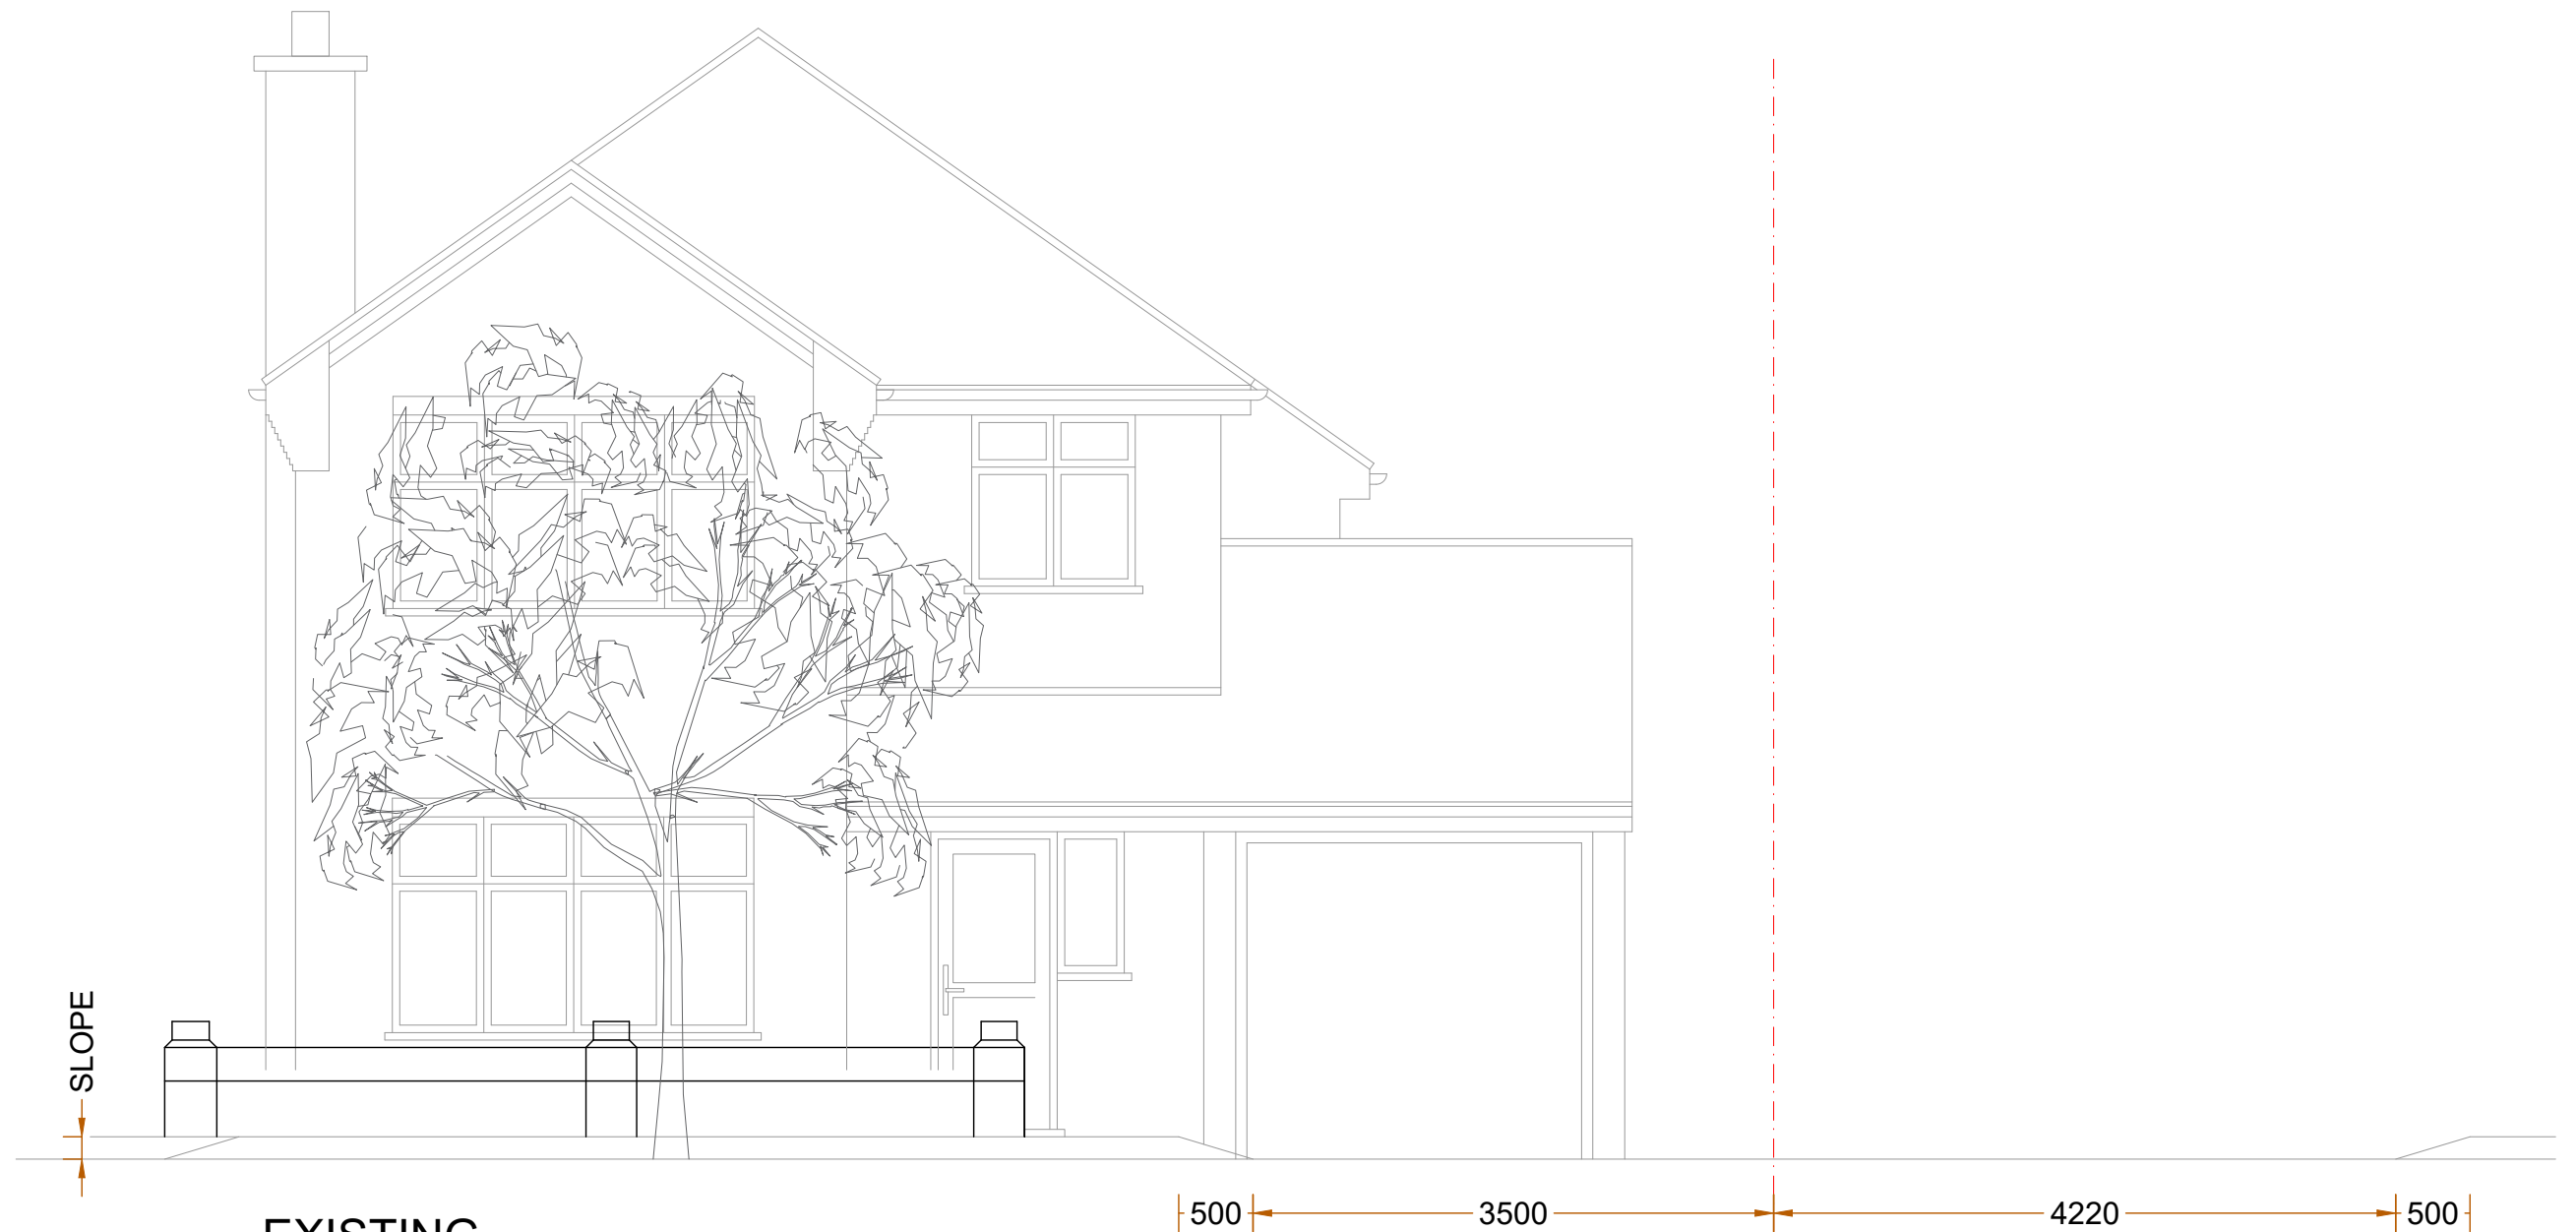



EXISTING
PATIO ELEVATION

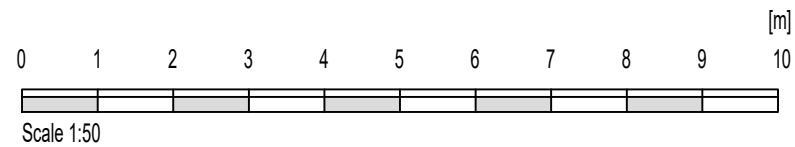



Revision notes:			CLIENT	SITE 18 Bridle Road, PINNER, HA5 2SJ	Date: 08.10.2022		Planning Application Party Wall Survey info@sheladiya.com 020 3129 9374 www.krndesignstudio.com www.sheladiya.com	
Rev:	Date:	Notes:						
P01	08.10.2022	For Planning Approval	DRAWING NO: 2022166.PA108	DRAWING TITLE Existing Elevations	Scale @ A3: 1:50			
					Revision: P01			

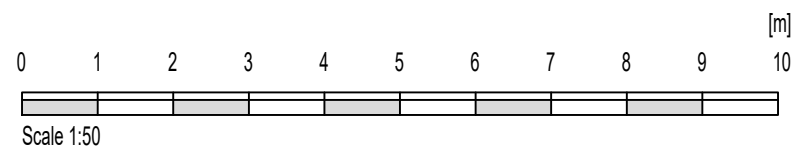

Revision notes:			CLIENT	SITE 18 Bridle Road, PINNER, HA5 2SJ	Date: 08.10.2022		Planning Application Party Wall Survey info@sheladiya.com 020 3129 9374 www.krndesignstudio.com www.sheladiya.com	
Rev:	Date:	Notes:			Scale @ A3: 1:50			
P01	08.10.2022	For Planning Approval			Revision: P01			
			DRAWING NO: 2022166.PA109	DRAWING TITLE Proposed Elevations				

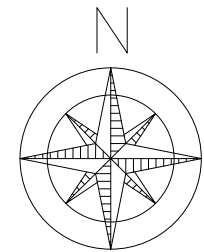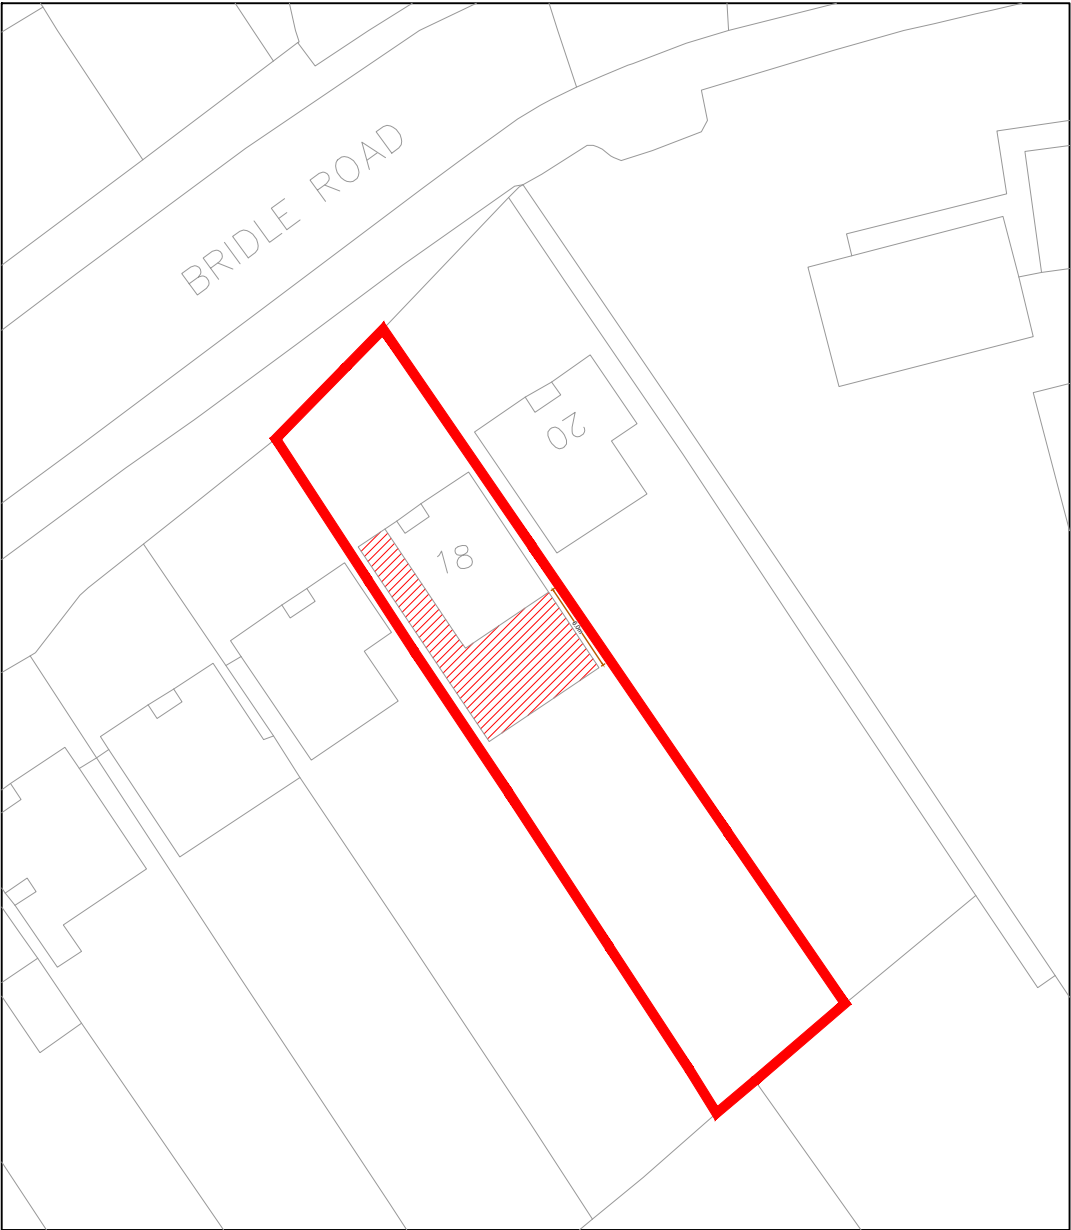

SITE BLOCK PLAN

 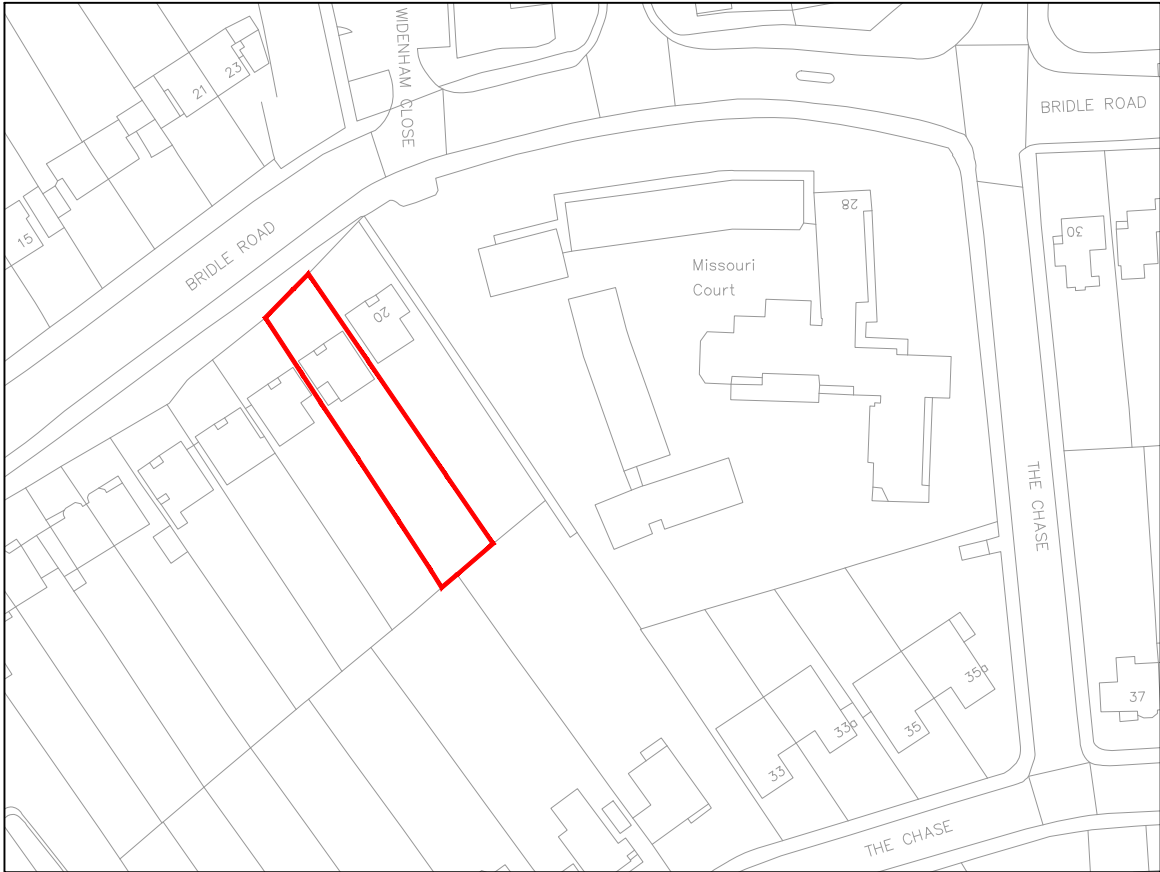

LOCATION MAP

CLIENT	SITE	Date:	
	18 Bridle Road, PINNER, HA5 2SJ	08.10.2022	
DRAWING NO:	DRAWING TITLE	Scale @ A3:	
2022166.PA110	OS MAP, LOCATION MAP	AS SHOWN	
		Revision:	
		P01	