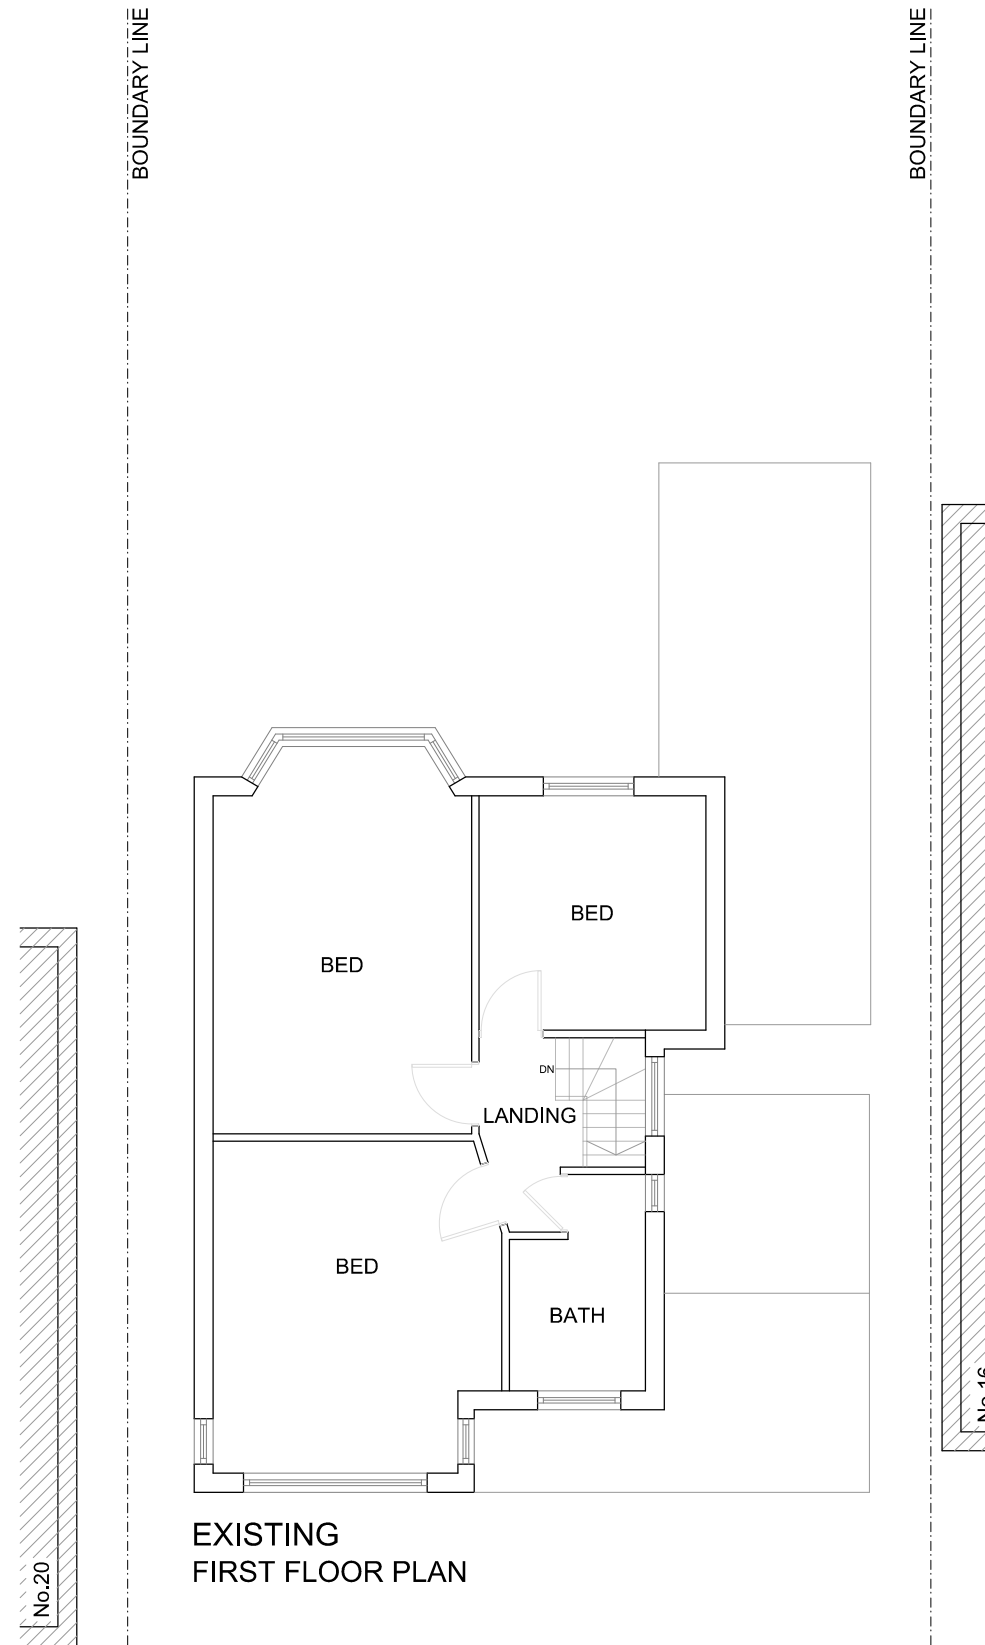
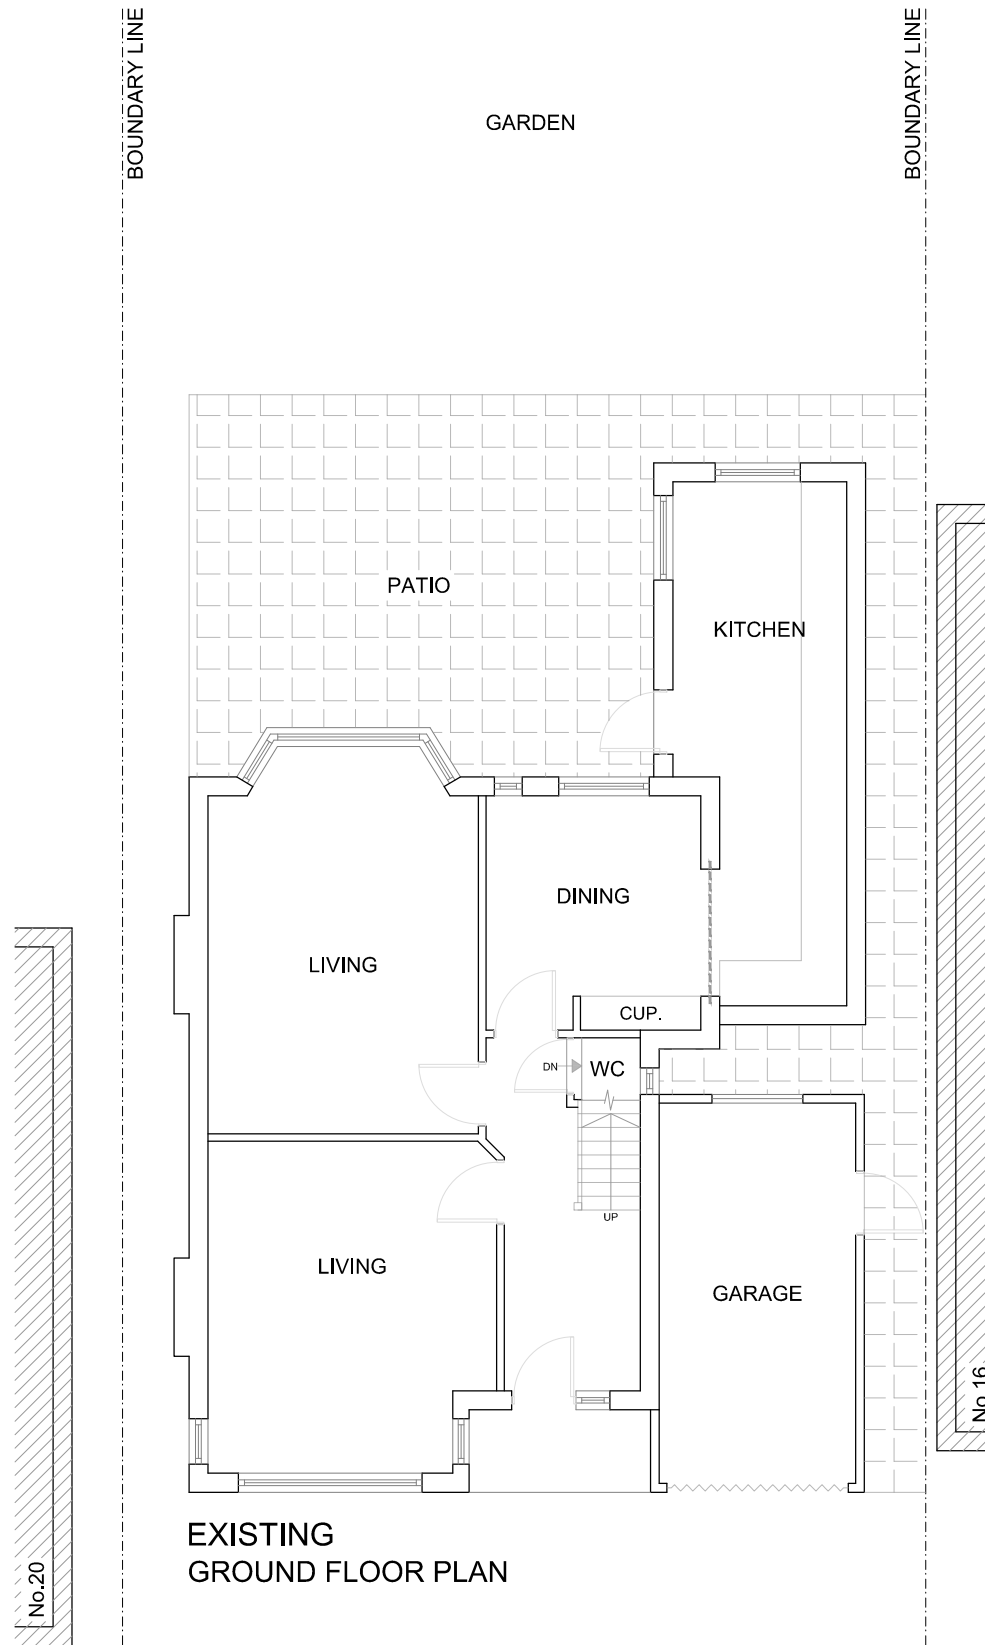


Revision notes:		
Rev:	Date:	Notes:
P01	08.10.2022	For Planning Approval

CLIENT
DRAWING NO: 2022166.PE101




SITE 18 Bridle Road, PINNER, HA5 2SJ
DRAWING TITLE Existing Floor Plans

Date: 08.10.2022
Scale @ A3: 1:100
Revision: P01

Planning Application
Party Wall Survey

info@sheladiya.com
020 3129 9374

www.krndesignstudio.com
www.sheladiya.com

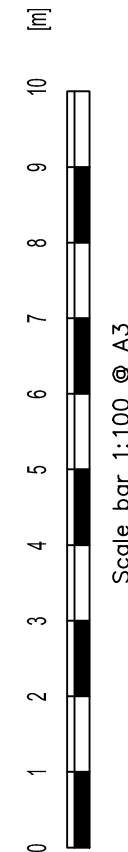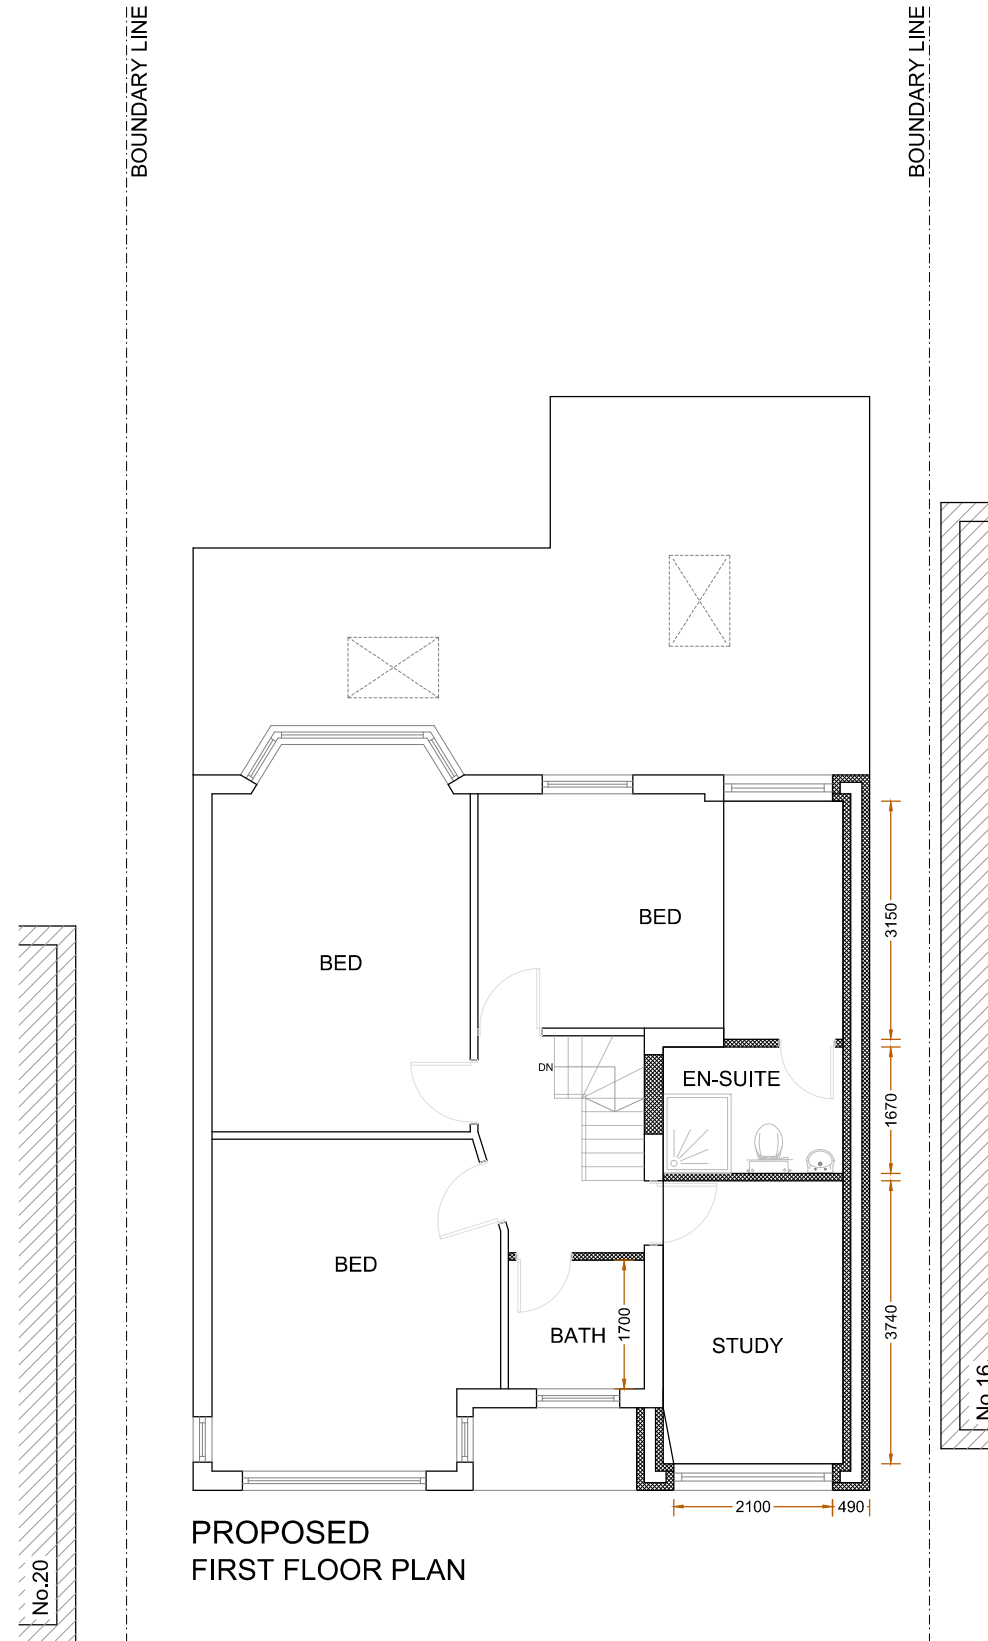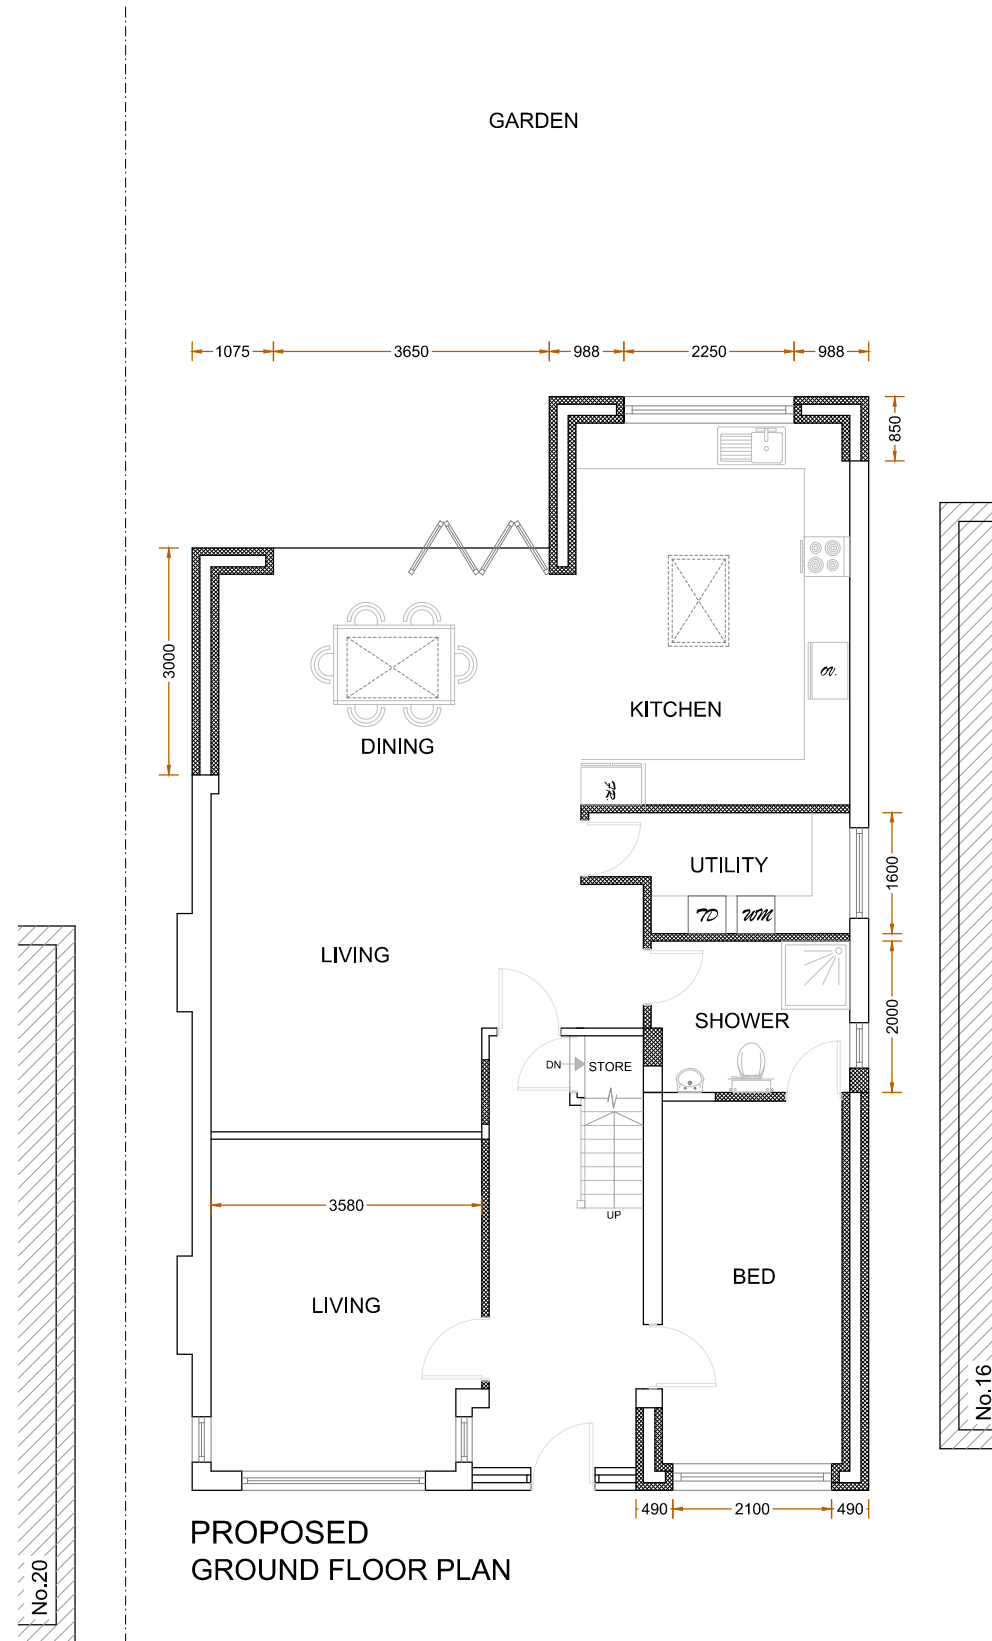

Revision notes:		
Rev:	Date:	Notes:

CLIENT
DRAWING NO: 2022166.PE102a

SITE 18 Bridle Road, PINNER, HA5 2SJ
DRAWING TITLE Proposed Floor Plans

Date: 14.02.2023
Scale @ A3: 1:100
Revision: P01

**Planning Application
Party Wall Survey**

info@sheladiya.com
020 3129 9374

www.krndesignstudio.com
www.sheladiya.com



EXISTING
FRONT ELEVATION




EXISTING
SIDE ELEVATION-1



EXISTING
REAR ELEVATION



EXISTING
SIDE ELEVATION-2

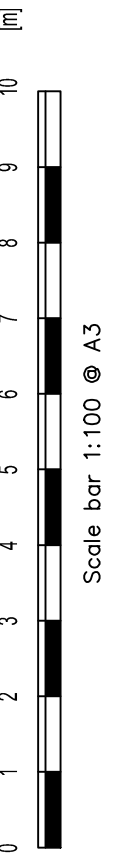

Revision notes:		
Rev:	Date:	Notes:
P01	08.10.2022	For Planning Approval

CLIENT
DRAWING NO:
2022166.PE103

SITE
18 Bridle Road, PINNER, HA5 2SJ
DRAWING TITLE
Existing Elevations

Date:
08.10.2022
Scale @ A3:
1:100
Revision:
P01



Planning Application
Party Wall Survey


info@sheladiya.com
020 3129 9374

www.krndesignstudio.com
www.sheladiya.com






PROPOSED
FRONT ELEVATION

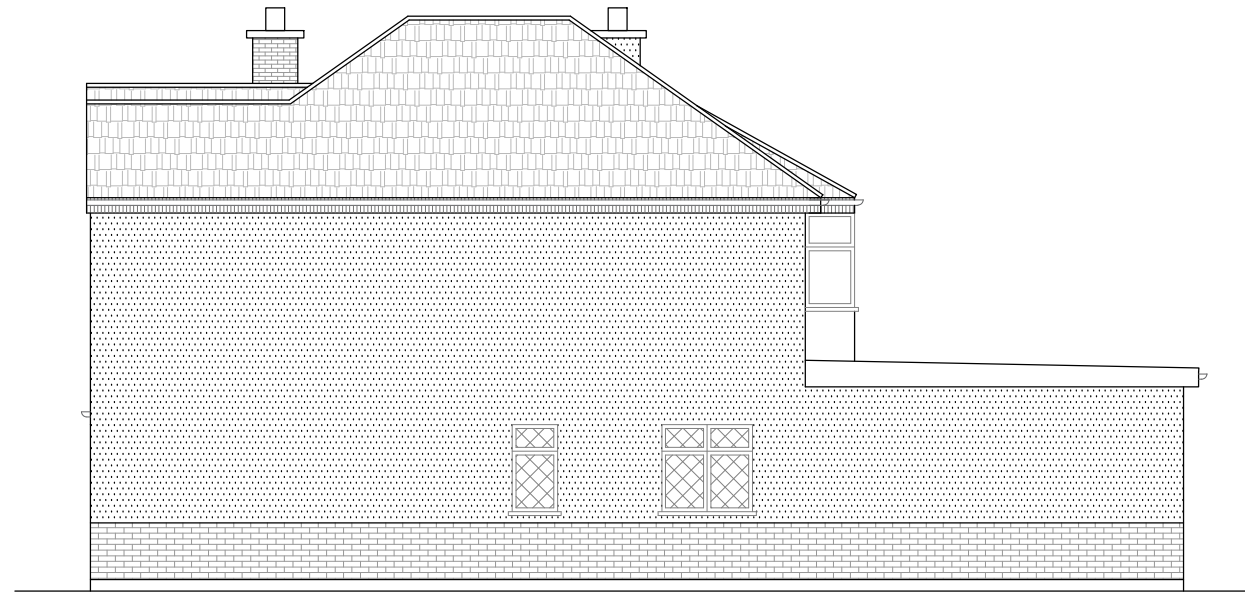


PROPOSED
SIDE ELEVATION-1



PROPOSED
REAR ELEVATION

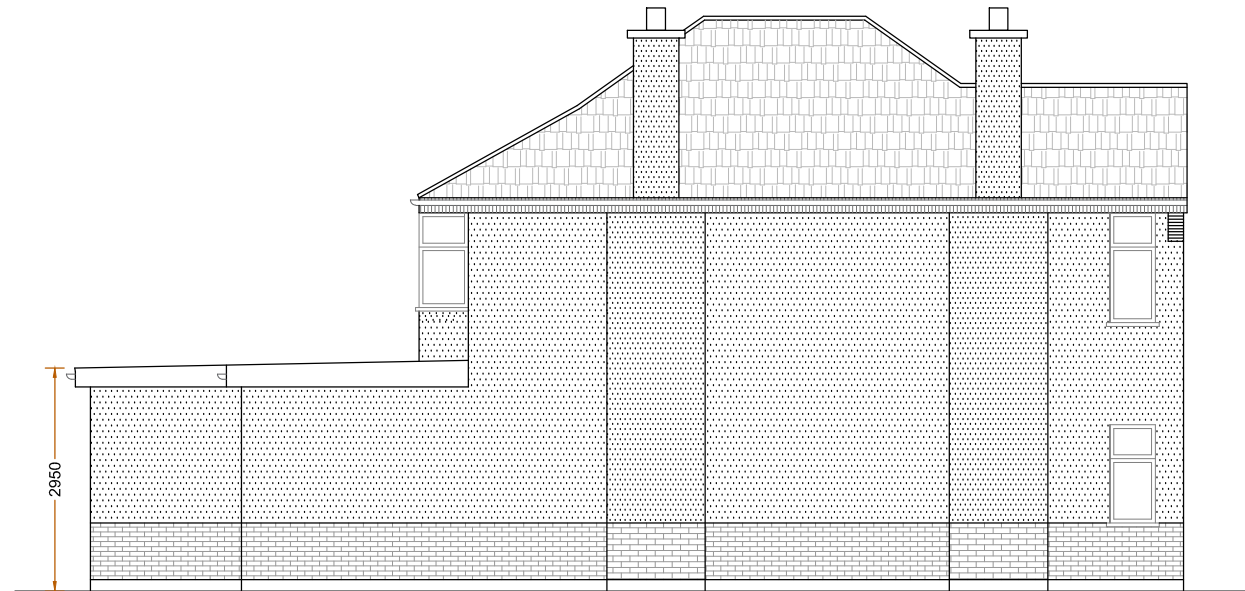

PROPOSED
SIDE ELEVATION-2

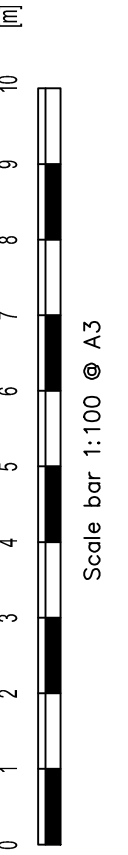

Revision notes:		
Rev:	Date:	Notes:

CLIENT
DRAWING NO: 2022166.PE104a

SITE 18 Bridle Road, PINNER, HA5 2SJ
DRAWING TITLE Proposed Elevations

Date: 14.02.2023
Scale @ A3: 1:100
Revision: P01




Planning Application
Party Wall Survey


info@sheladiya.com
020 3129 9374

www.krndesignstudio.com
www.sheladiya.com




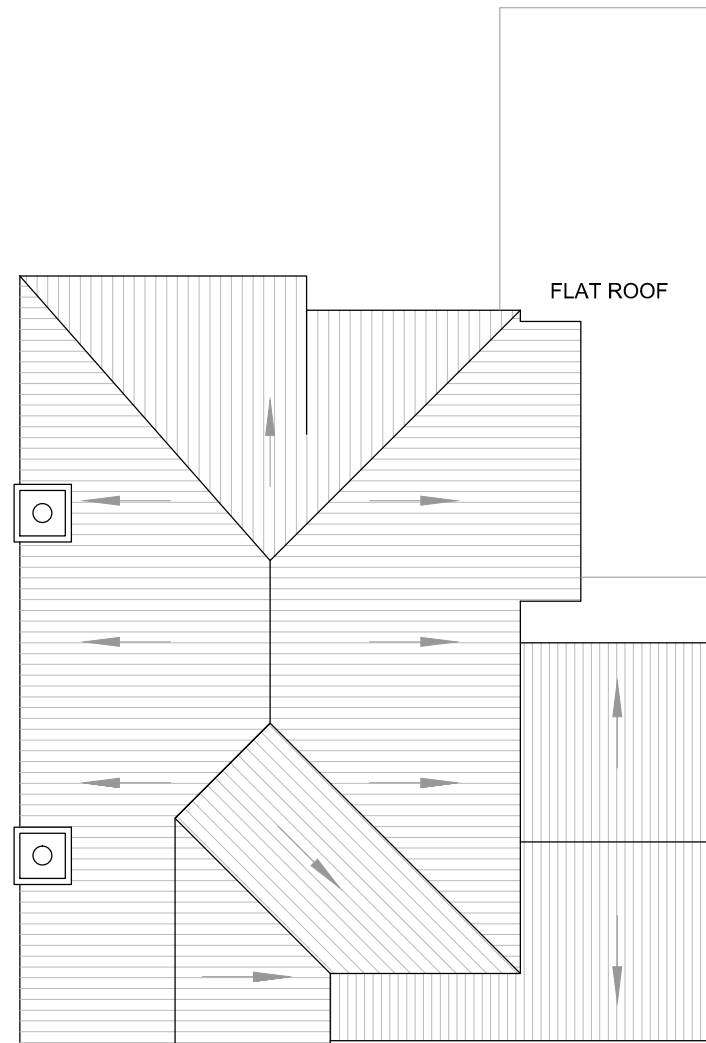

EXISTING
ROOF PLAN

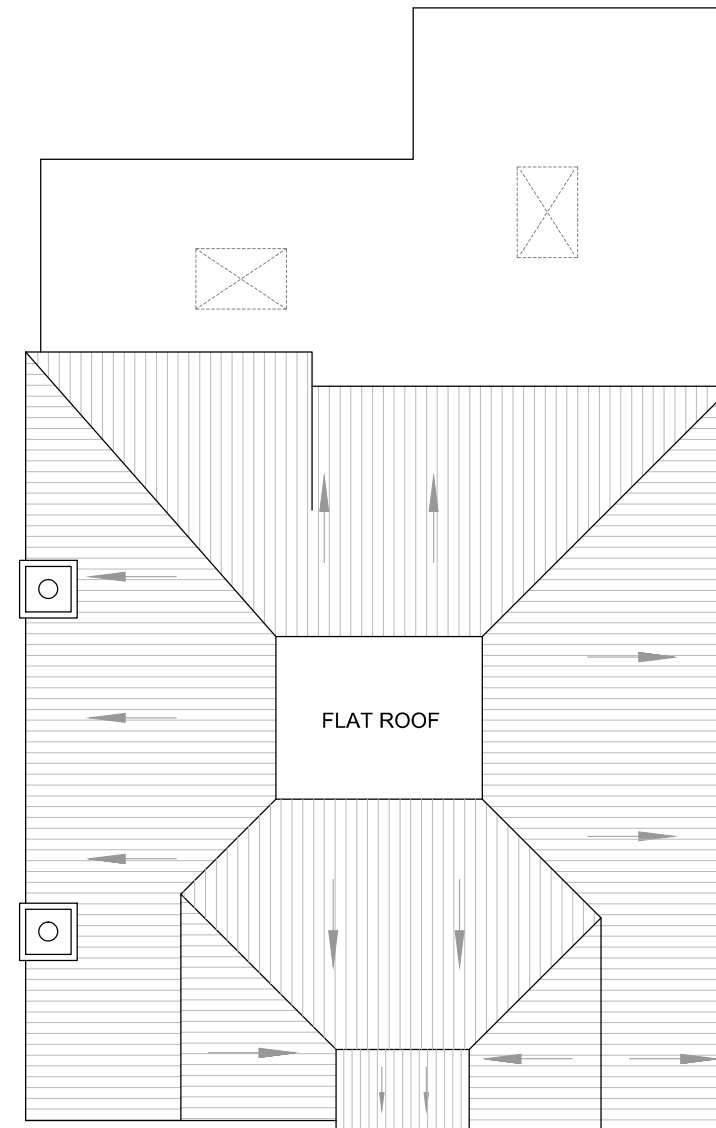

PROPOSED
ROOF PLAN

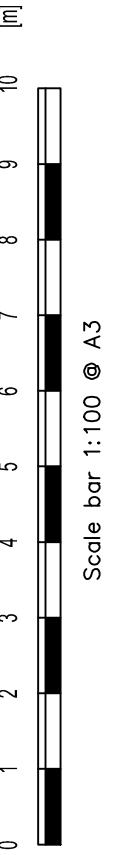

Revision notes:		
Rev:	Date:	Notes:

CLIENT
DRAWING NO: 2022166.PE105a

SITE 18 Bridle Road, PINNER, HA5 2SJ
DRAWING TITLE Existing & Proposed Roof Plan

Date: 14.02.2023
Scale @ A3: 1:100
Revision: P01



Planning Application
Party Wall Survey

info@sheladiya.com
020 3129 9374

www.krndesignstudio.com
www.sheladiya.com

