






Proposed East Elevation

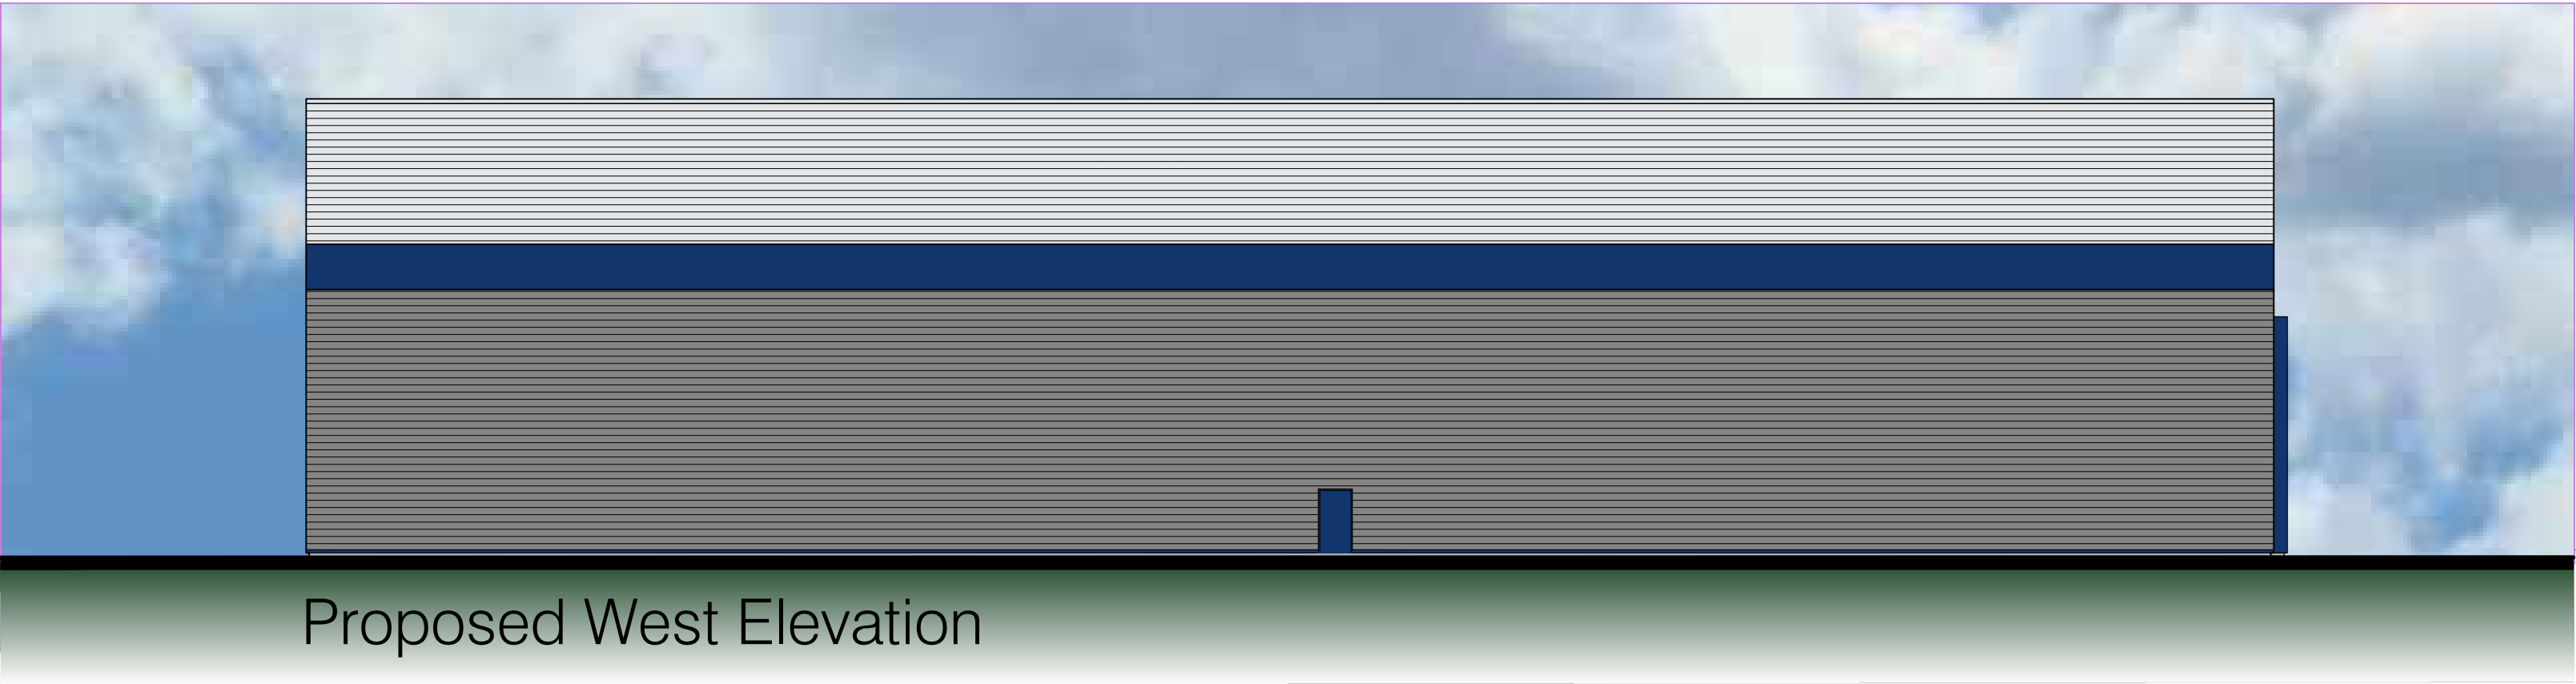

Proposed West Elevation

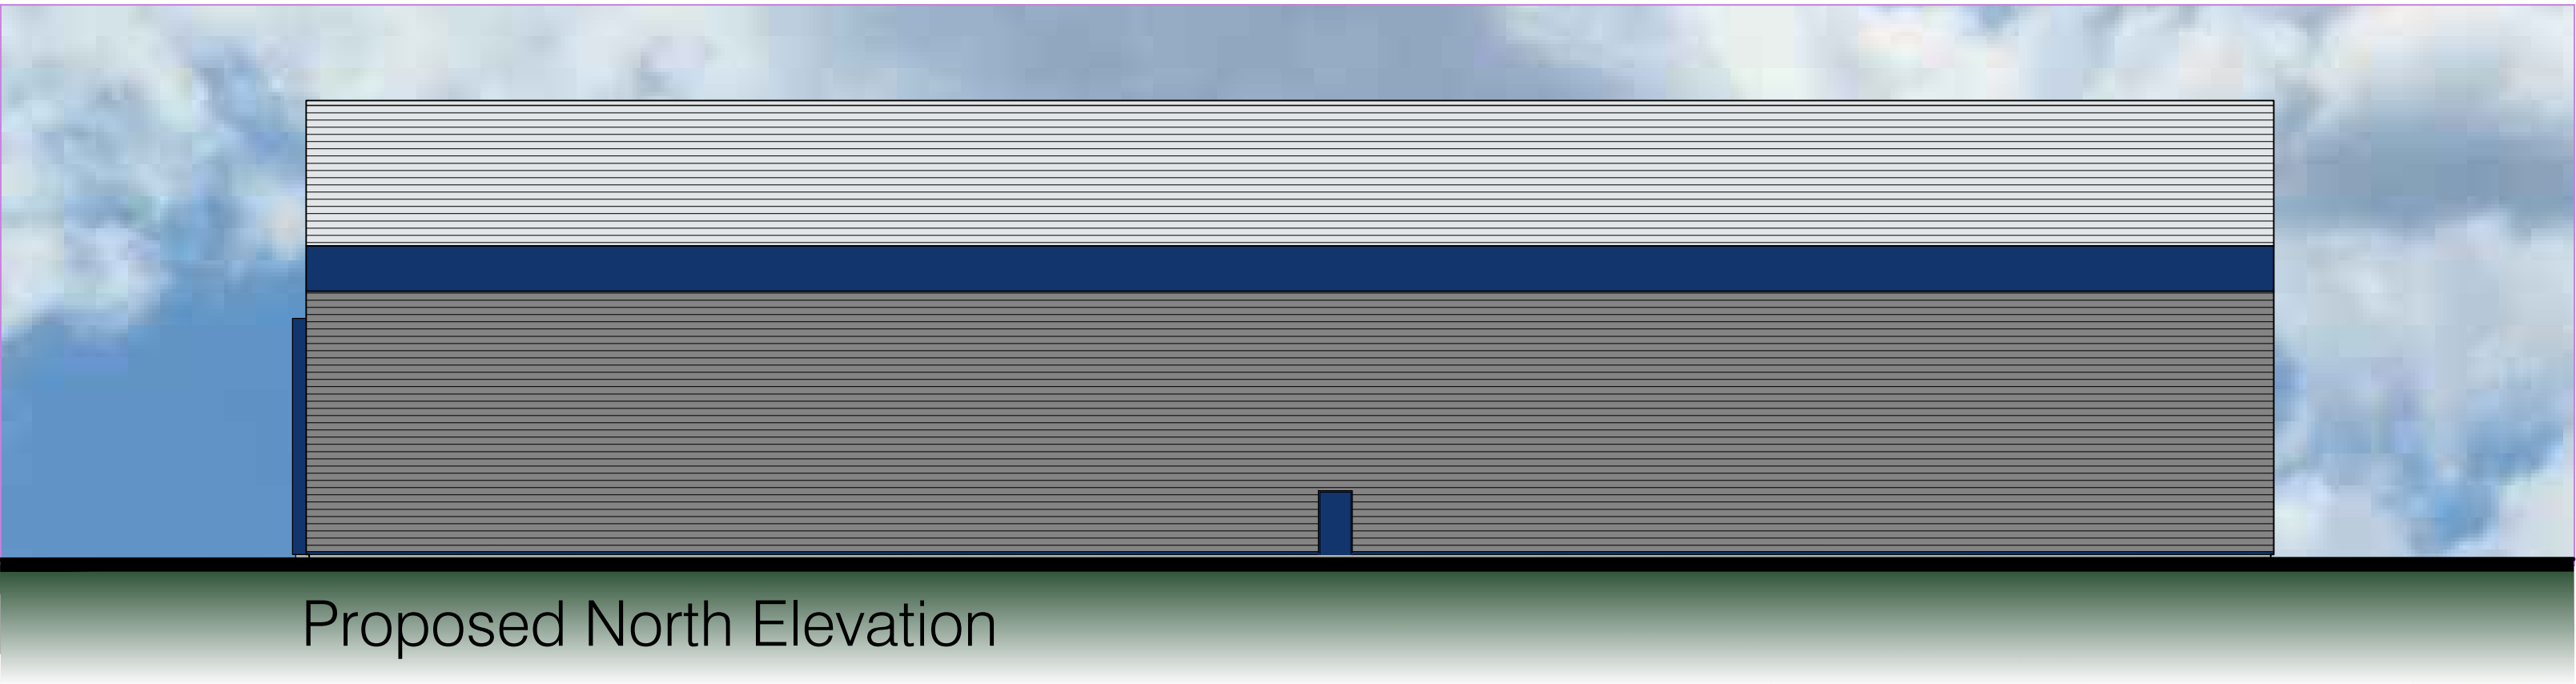

Proposed North Elevation

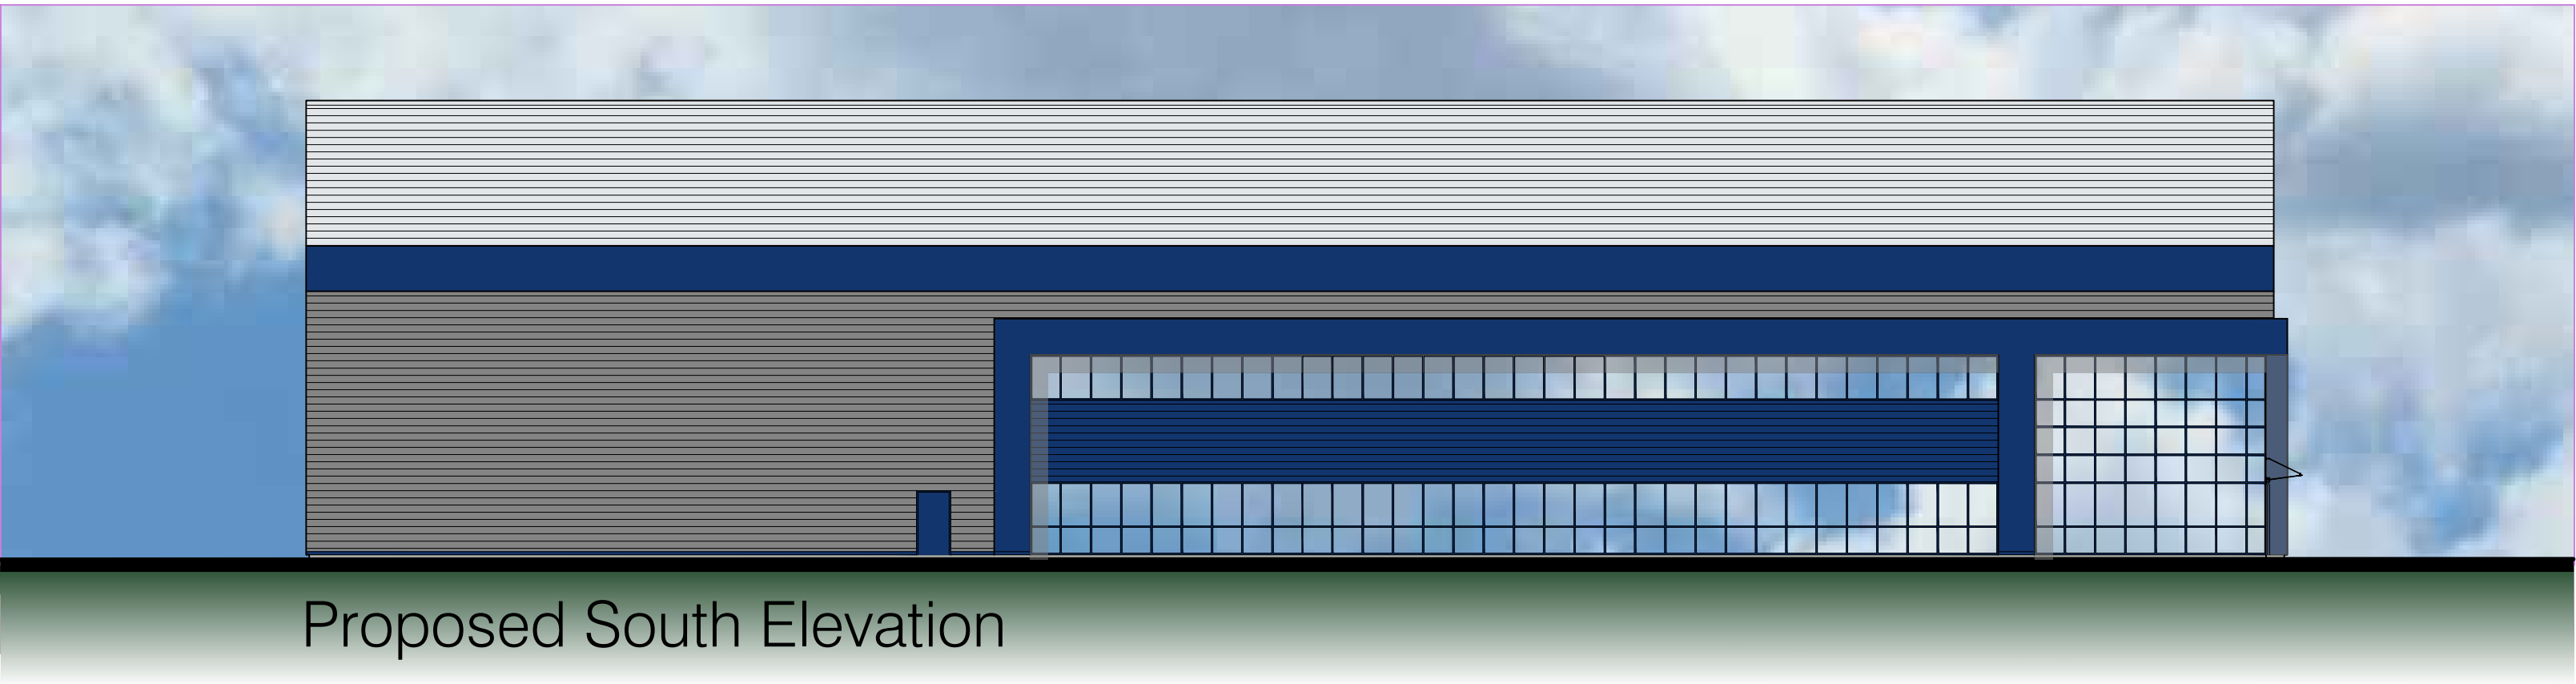

Proposed South Elevation

notes

this drawing and design is the copyright of aja architects llp and must not be reproduced in part or in whole without prior written consent, contractors must verify all dimensions on site before commencing work or preparing shop drawings if in doubt ASK.

Where this drawing contains any Ordnance Survey mapping material, it has been reproduced under license number 100052278.
Ordnance Survey © Crown copyright

Schedule of Materials

Warehouse

Roof

Built up roof system and parapet with trapezoidal steel outer sheet and approximately 10% coverage by proprietary rooflights.
External Finish and colour: HPS 200 Ultra; Goosewing Grey RAL 7038.

Walls

Upper level horizontally laid trapezoidal cladding:
External finish and colour: Prisma; Oyster RAL 7035.
Mid band, horizontally laid trapezoidal cladding:
External finish and colour: Colorcoat Prisma; Sargasso RAL 5003.
Lower level, horizontally laid trapezoidal cladding:
External finish and colour: Colorcoat Prisma; Slate Grey RAL 7012.

Trim flashings: PPC steel in Sargasso RAL 5003

Doors

Personnel Doors: Painted steel doorsets.
External colour: Sargasso RAL 5003

Insulated Sectional Loading Doors :
External colour: to match adjacent cladding

Offices

Walls

Horizontally laid trapezoidal cladding:
External finish and colour: Colorcoat Prisma; Sargasso RAL 5003.

Metal panelled feature portico to office outline:
External finish and colour: Sargasso RAL 5003.

Windows and Doors

PPC aluminium framed windows with tinted glazing.
External colour: Sargasso RAL 5003

Entrance Canopy

Polished stainless steel frame with glazed canopy.

A	22/10/21	Scale bar added.	sih
no.	date	revision	by



aja architects llp
1170 Elliott Court
Herald Avenue
Coventry Business Park
COVENTRY CV5 6UB

T: 024 7625 3200
F: 024 7625 3210
E: aja@aja-architects.com
W: www.aja-architects.com

AJA Architects is the trading style of AJA Architects Consulting limited (a limited company no. 1067279) and AJA Architects LLP (a limited liability partnership registered in England no. OC306721).

client

Bridge Development Partners

project

Riverside Way Uxbridge

drawing

Proposed Elevations

scale 1:200 @ A1 drawn

checked date 10/09/21

no

6844 - 25 Rev A

PLANNING

