




SOUTH ELEVATION

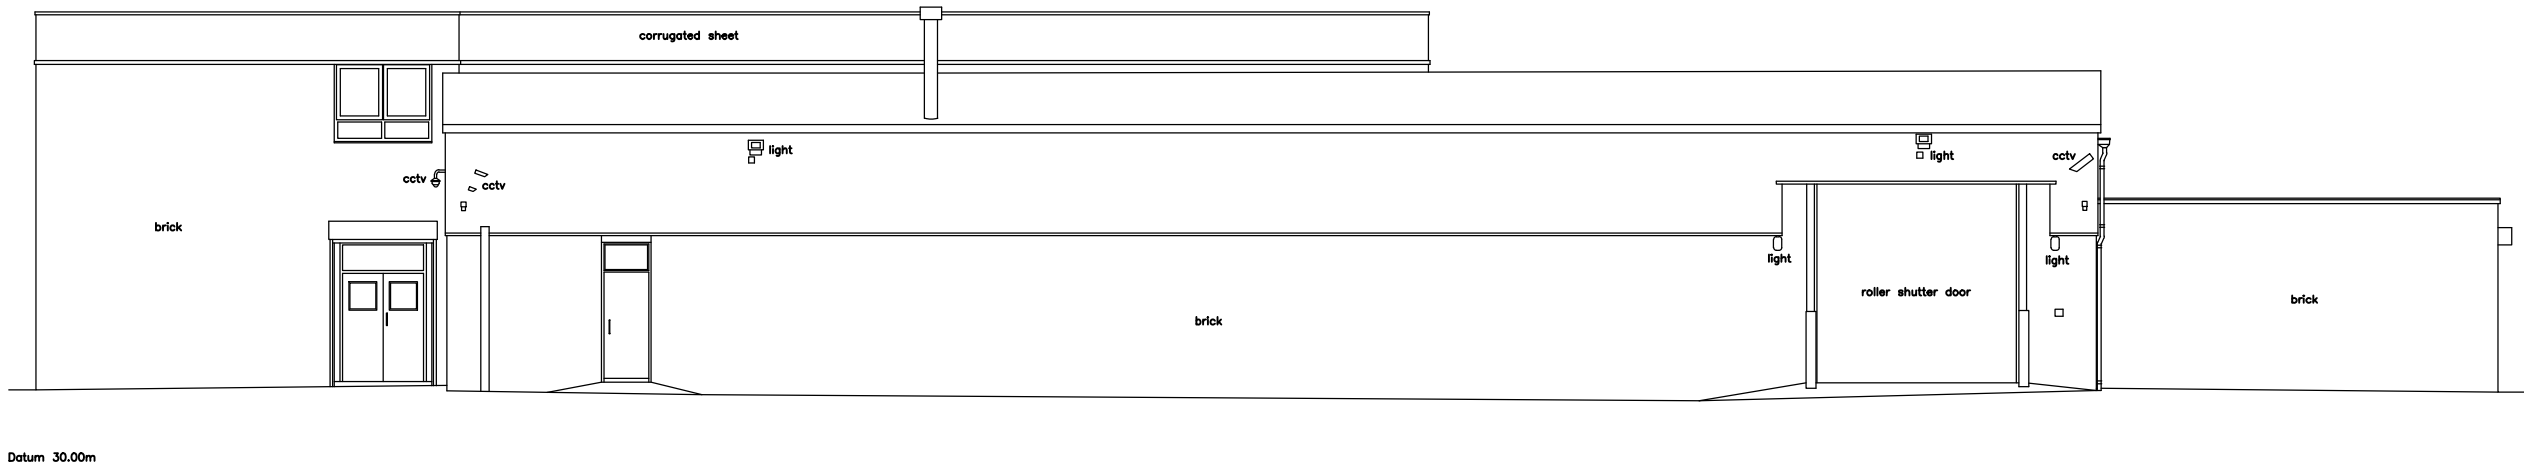

EAST ELEVATION

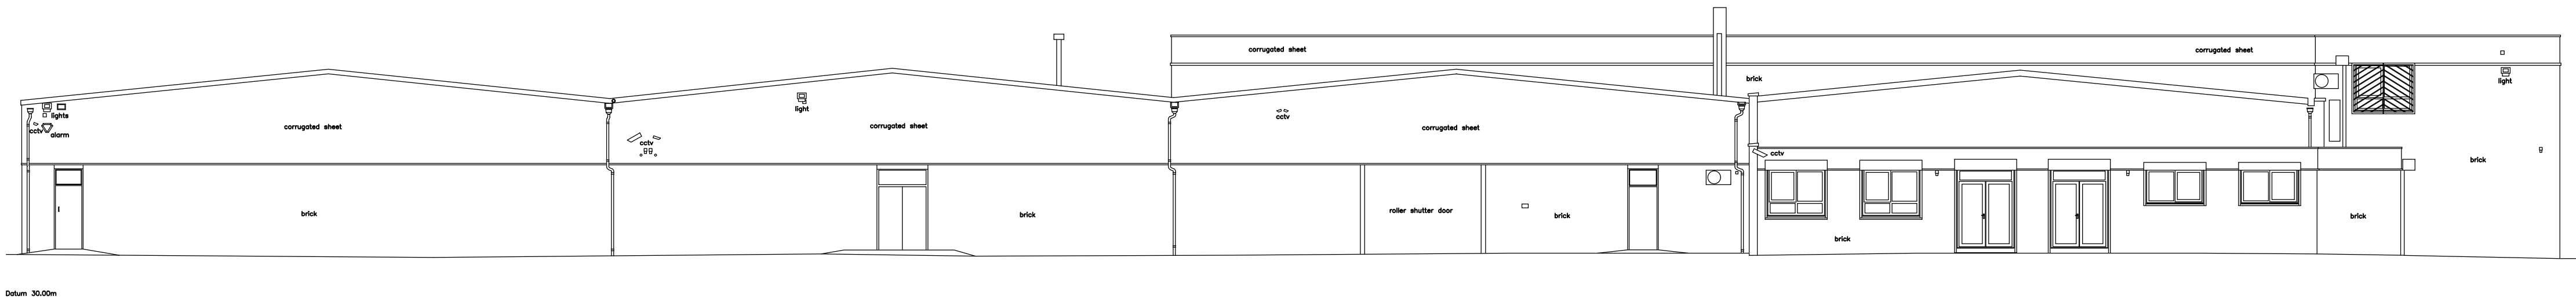

NORTH ELEVATION

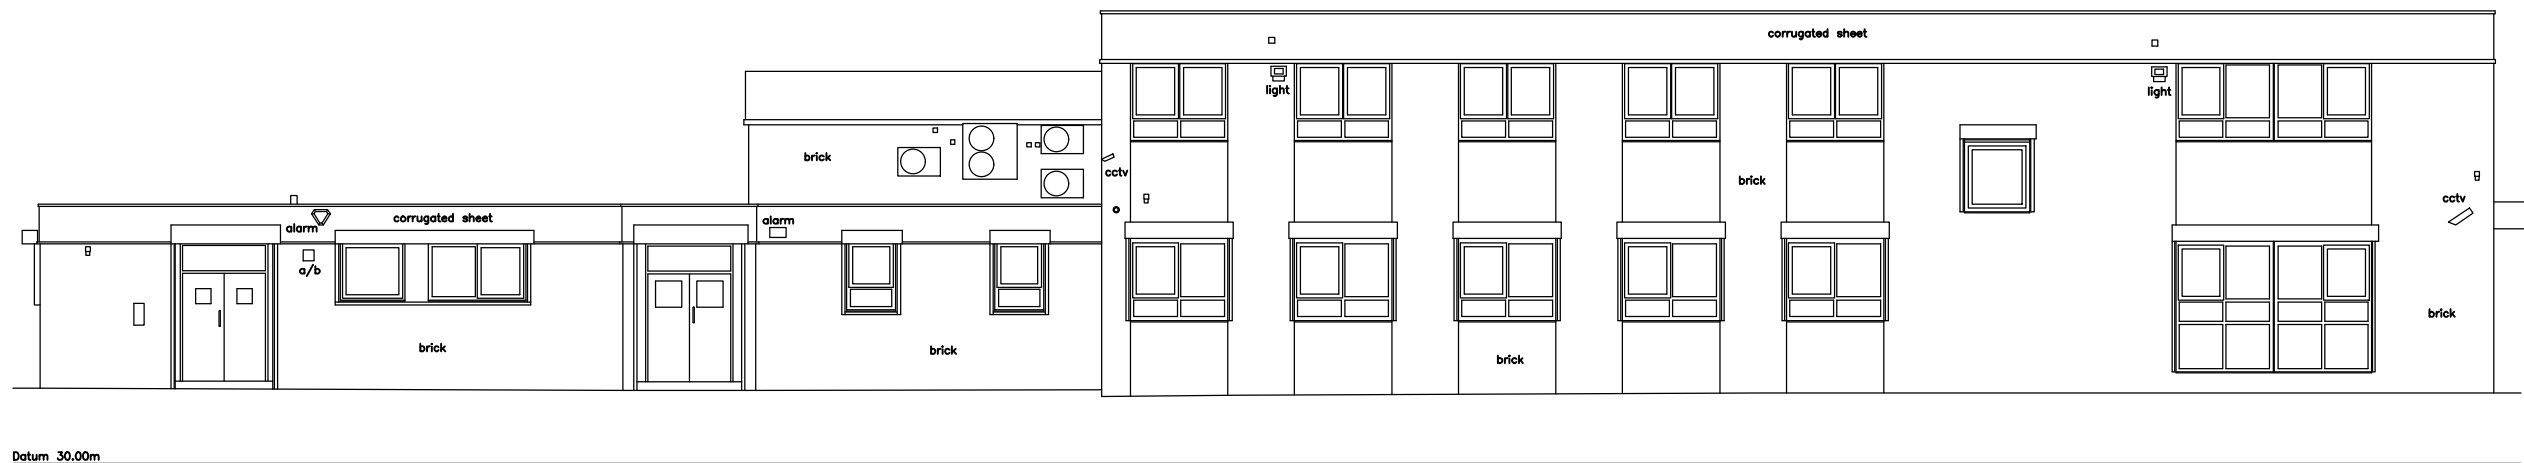

WEST ELEVATION

no.	date	revision	by
-----	------	----------	----



aja architects llp
1170 Elliott Court
Herald Avenue
Coventry Business Park
COVENTRY CV5 6UB
T: 024 7625 3200
F: 024 7625 3210
E: aja@aja-architects.com
W: www.aja-architects.com
AJA Architects is the trading style of AJA Architects Consulting limited (a limited company no. 10492795) and AJA Architects LLP (a limited liability partnership registered in England No. OC326721).
client

Bridge Development
Partners

project

Riverside Way
Uxbridge

drawing

Existing Elevations

scale 1:200 @ A1 drawn

checked date 1/11/21

no

6844 - 37

PLANNING

