



PLAN


REAR ELEVATION

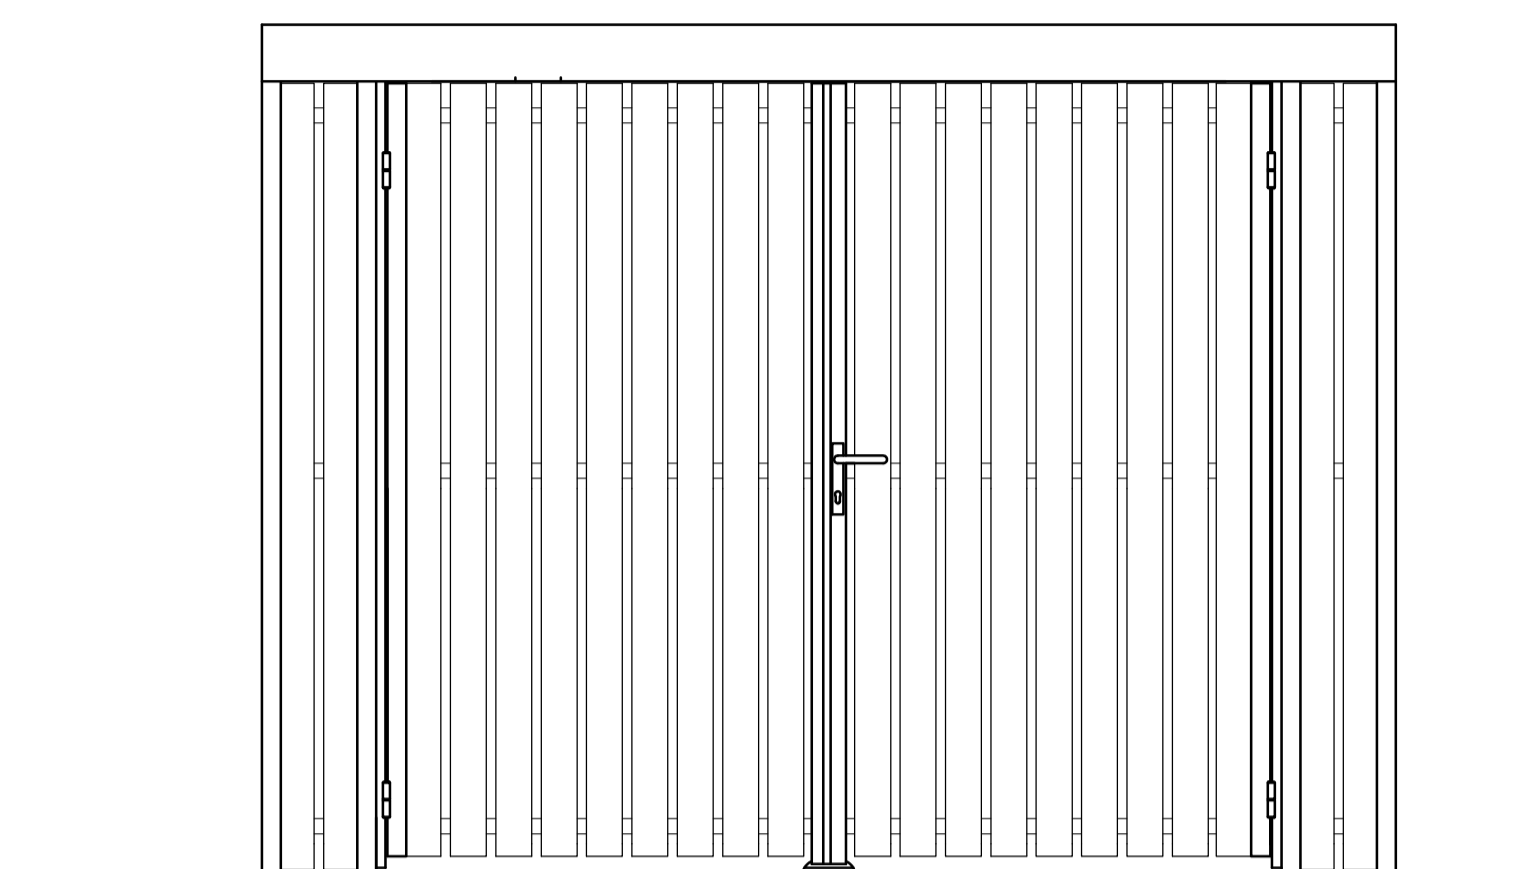

FRONT ELEVATION

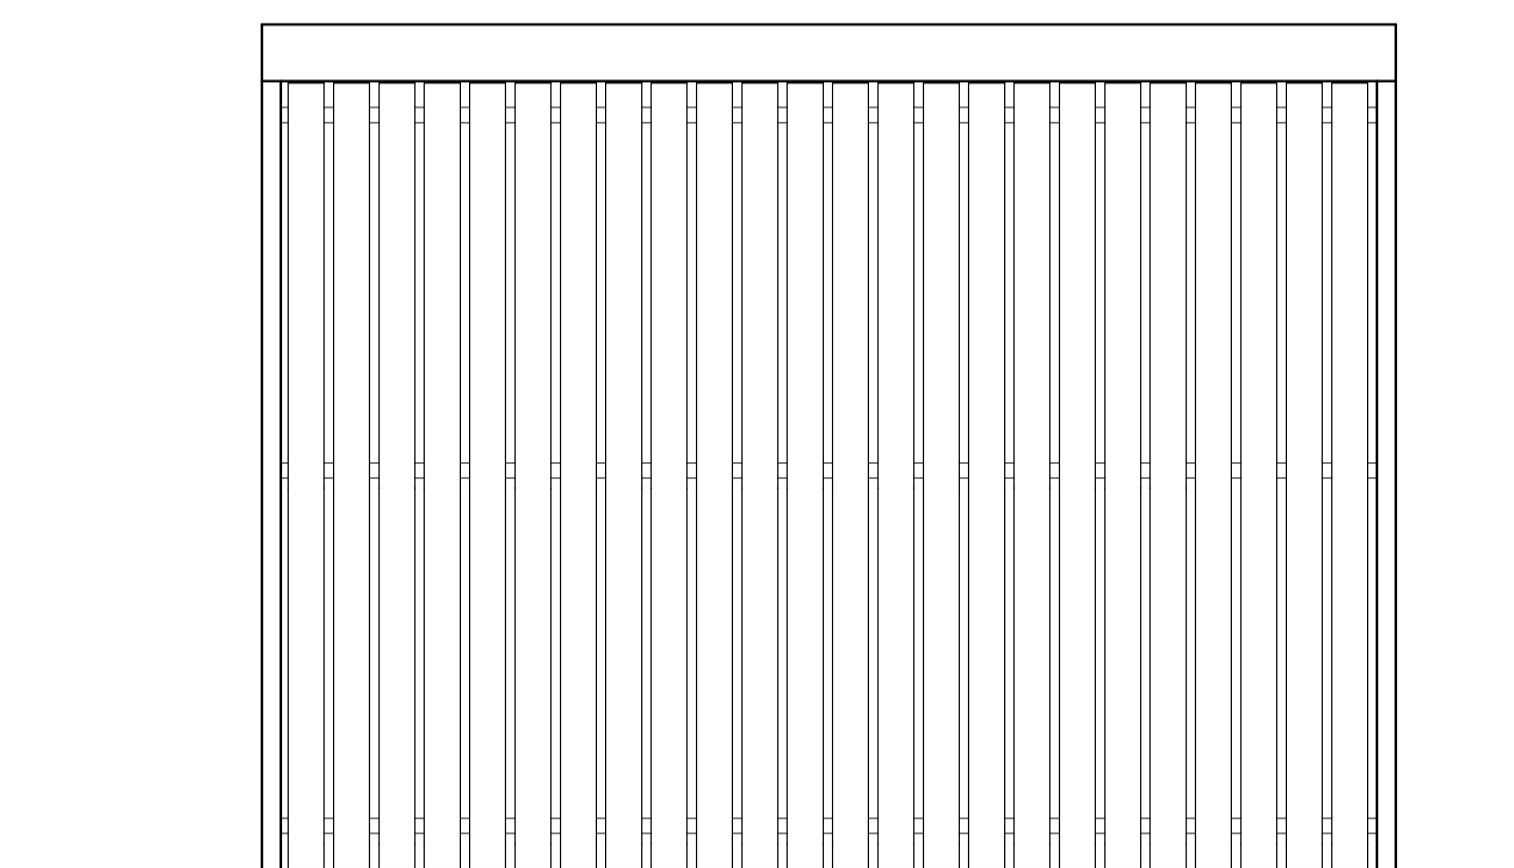

REAR ELEVATION

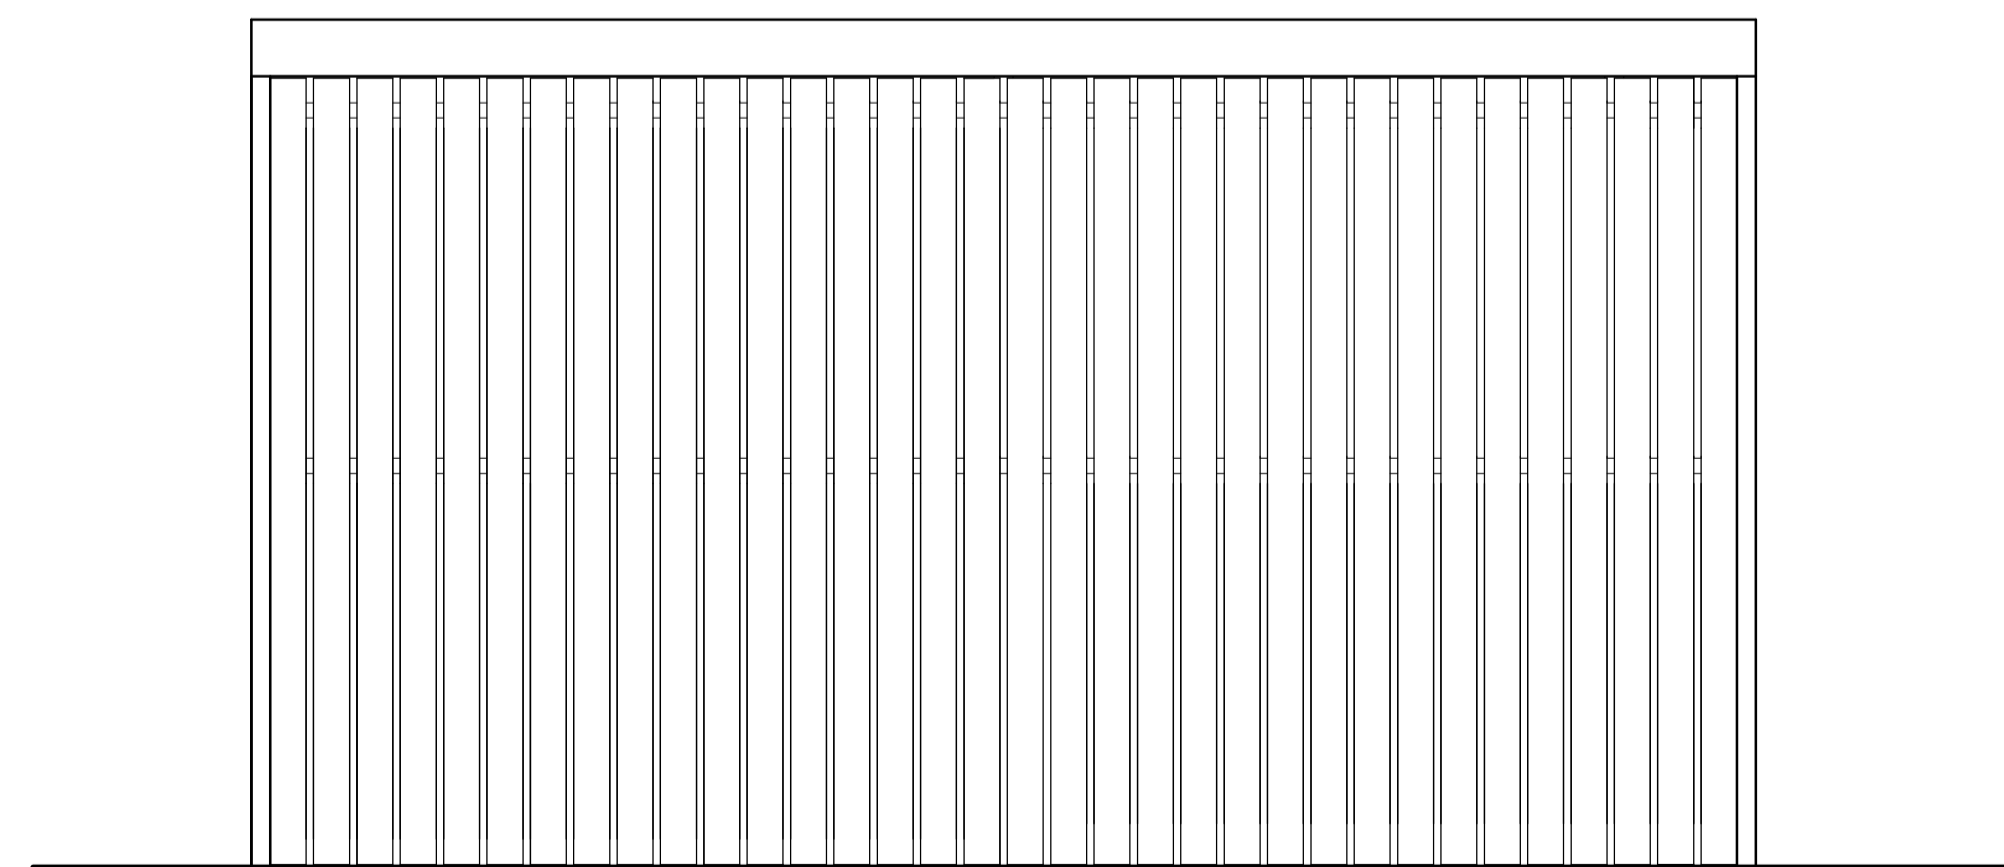

SIDE ELEVATION

no.	date	revision	by
-----	------	----------	----



aja architects llp  
 1170 Elliott Court  
 Herald Avenue  
 Coventry Business Park  
 COVENTRY CV5 6UB  
 E: aja@aja-architects.com  
 W: www.aja-architects.com  
 T: 024 7625 3200  
 F: 024 7625 3210  
AJA Architects is the trading style of AJA Architects Consulting Limited (a limited company no. 1589779) and AJA Architects LLP (a limited liability partnership registered in England No. OC326721).  
 client

Bridge Development Partners

project

Riverside Way  
 Uxbridge

drawing

Bin Store Enclosure Details

scale 1:20 @ A1 drawn mjl

checked mjl date 12/05/22

no