

Schedule of Accommodation

B2 / B8 Facility	44,000 sq.ft 4,088 sq.m
First Floor Offices	4,400 sq.ft 409 sq.m
Total	48,400 sq.ft 4,497 sq.m
Parking	31no. spaces incl. 2no. disabled bays 6no. EV bays 20no. cycle spaces 2no. motorcycle bays 2no. shared car travel spaces
Application	2.31 acres
Site Area	0.94 hectares

no.	date	revision	by
-----	------	----------	----



aja architects llp  
1170 Elliott Court  
Herald Avenue  
Coventry Business Park  
COVENTRY CV5 6UB  
T: 024 7625 3200  
F: 024 7625 3210  
E: aja@aja-architects.com  
W: www.aja-architects.com  
AJA Architects is the trading style of AJA Architects Consulting limited (a limited company no. 1692779) and AJA Architects LLP (a limited liability partnership registered in England No. OC326721).  
client

Bridge Development Partners

project

Riverside Way  
Uxbridge

drawing


Site Plan

scale 1:200 @ A1 drawn ml

checked up date 12/06/23

no

6844 - 60

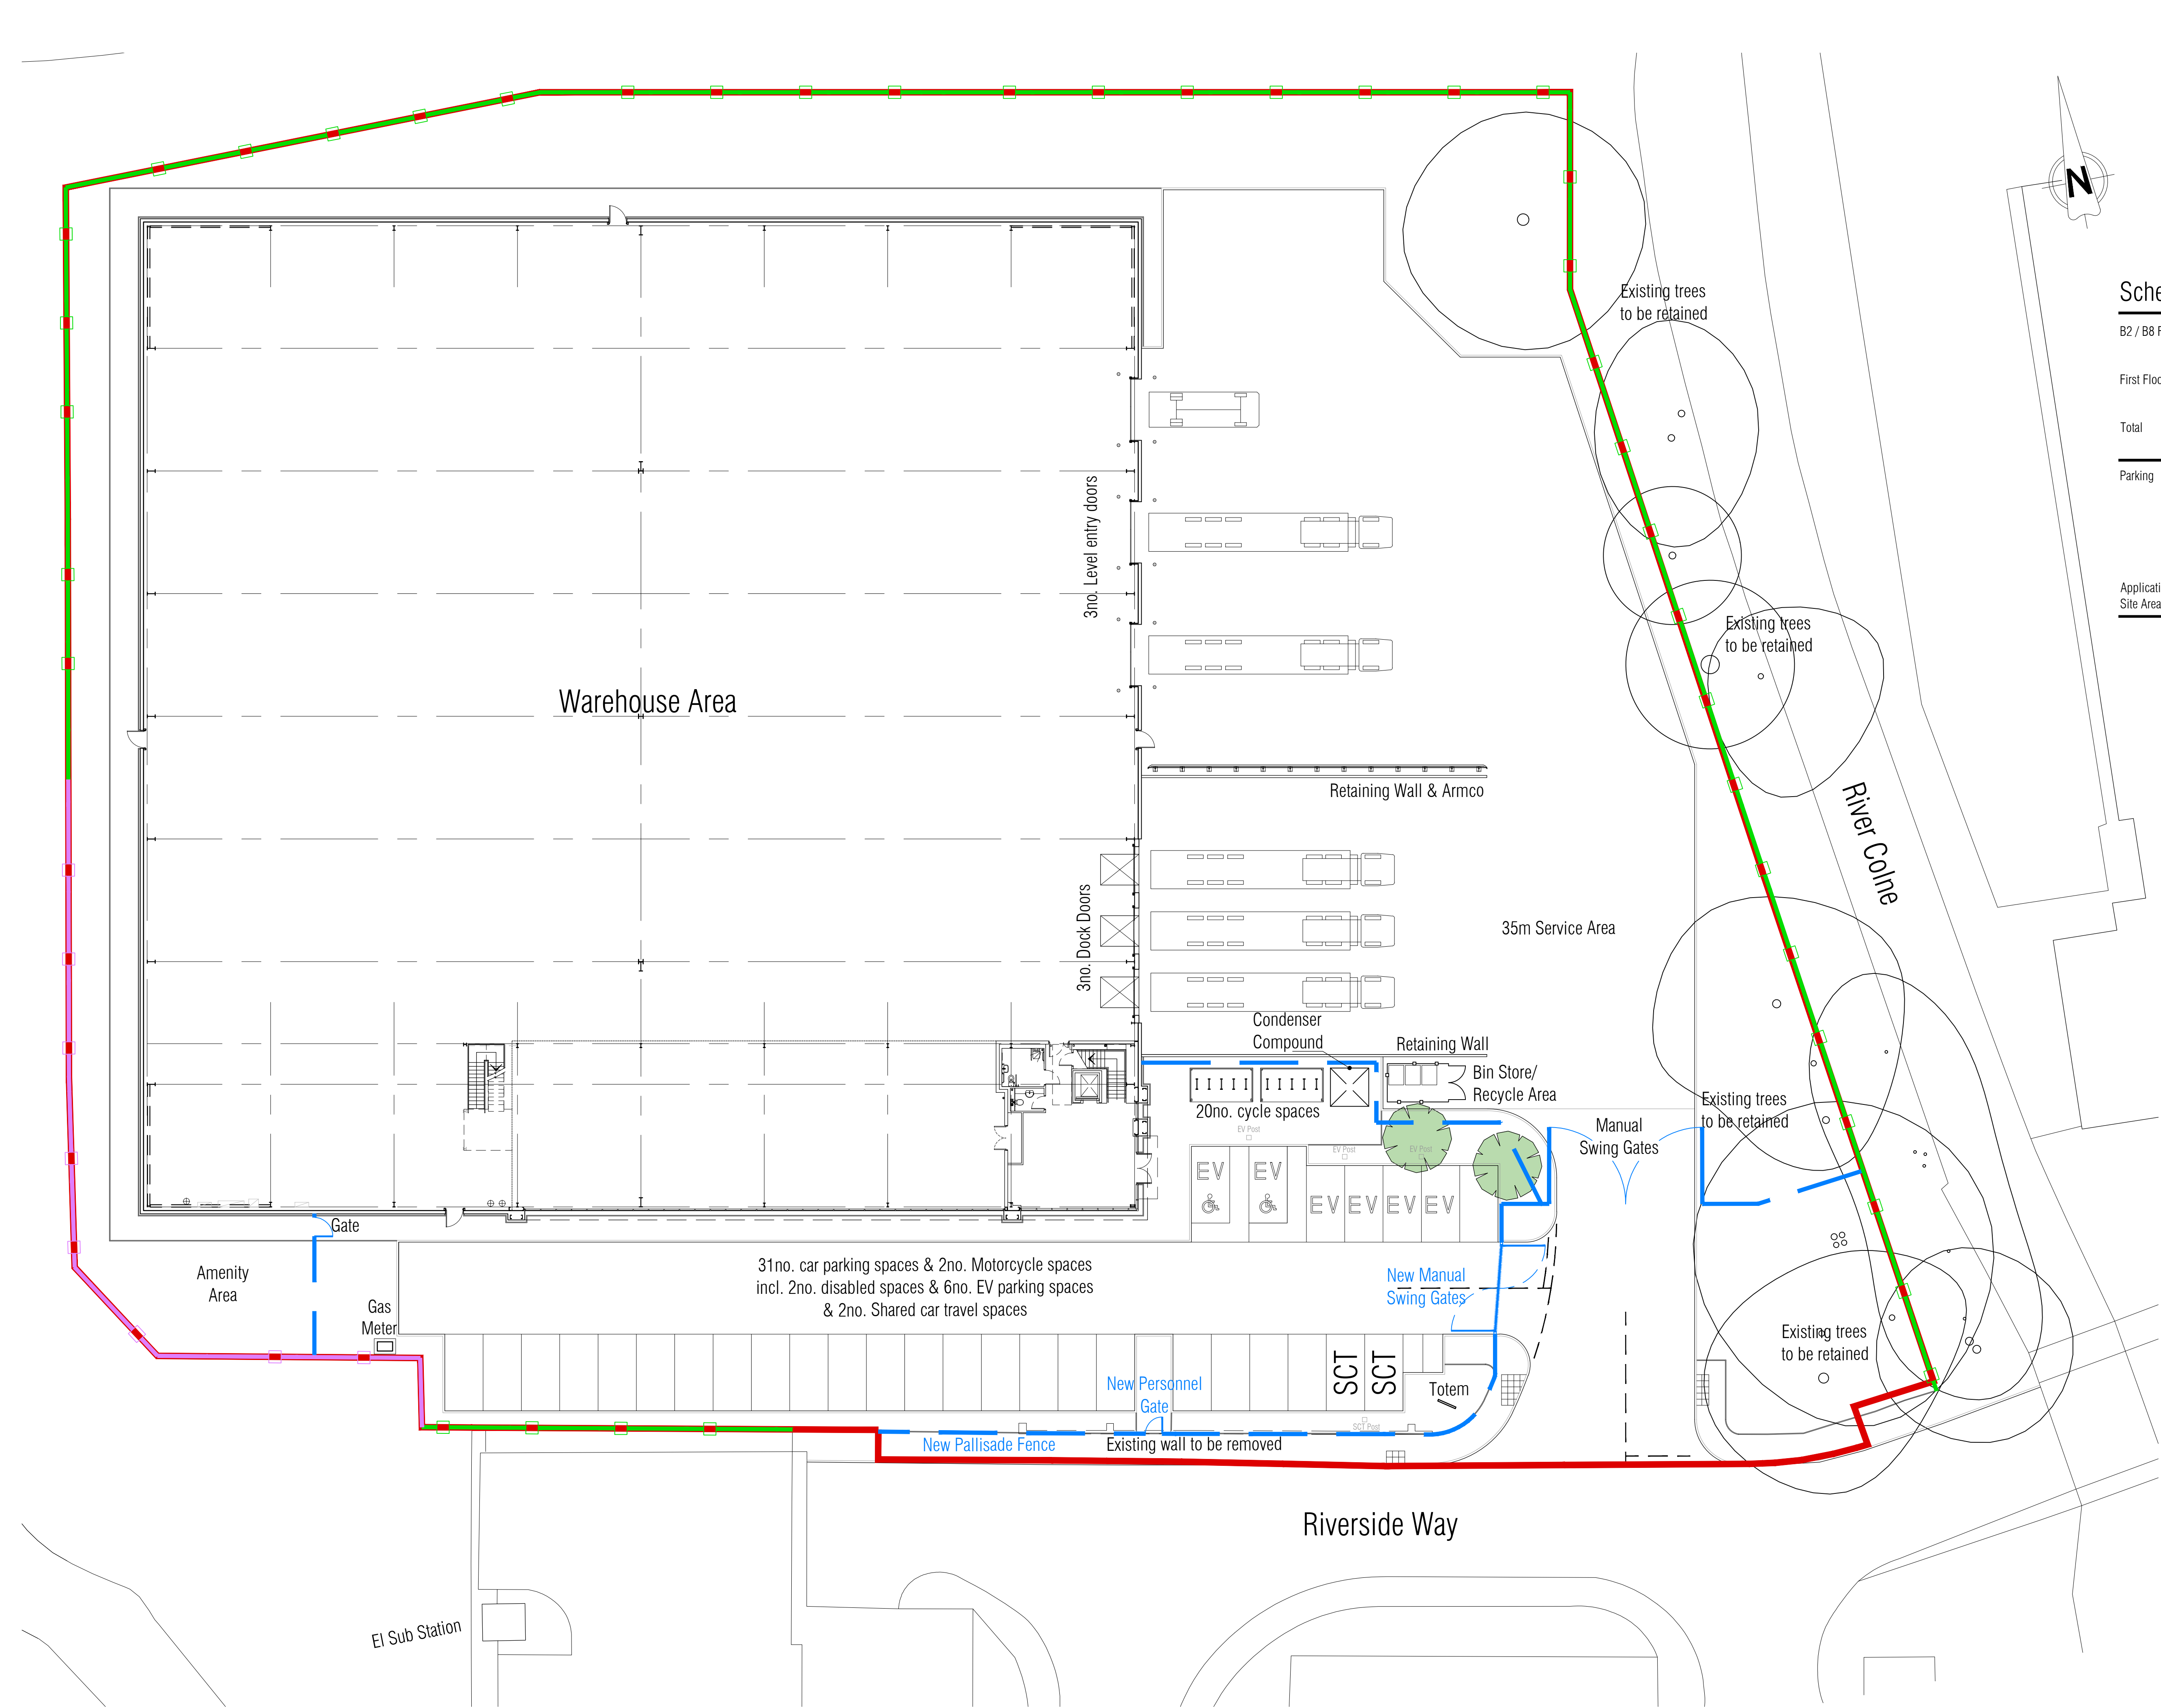

El Sub Station