


KEY SITE PLAN Scale 1:250

notes

this drawing and design is the copyright of aja architects llp and must not be reproduced in part or in whole without prior written consent. contractors must verify all dimensions on site before commencing work or preparing shop drawings. If in doubt ASK.

Where this drawing contains any Ordnance Survey mapping material, it has been reproduced under license number 100052278. Ordnance Survey © Crown copyright

- Proposed 2.4m high paladin fence; polyester powder coated black RAL 9005 to match existing fence colour. Complete with matching gates.
- Existing 2.95m high powder coated black palisade fence
- Proposed 2.95m high powder coated black palisade fence to match existing
- Proposed metal rail fencing fixed to half height brick wall with overall height of 2.4m from ground level; polyester powder coated black RAL 9005 to match existing fence colour. Complete with matching gate
- Proposed 2.4m high metal rail fencing complete with matching swing gates; polyester powder coated black RAL 9005 to match existing fence colour

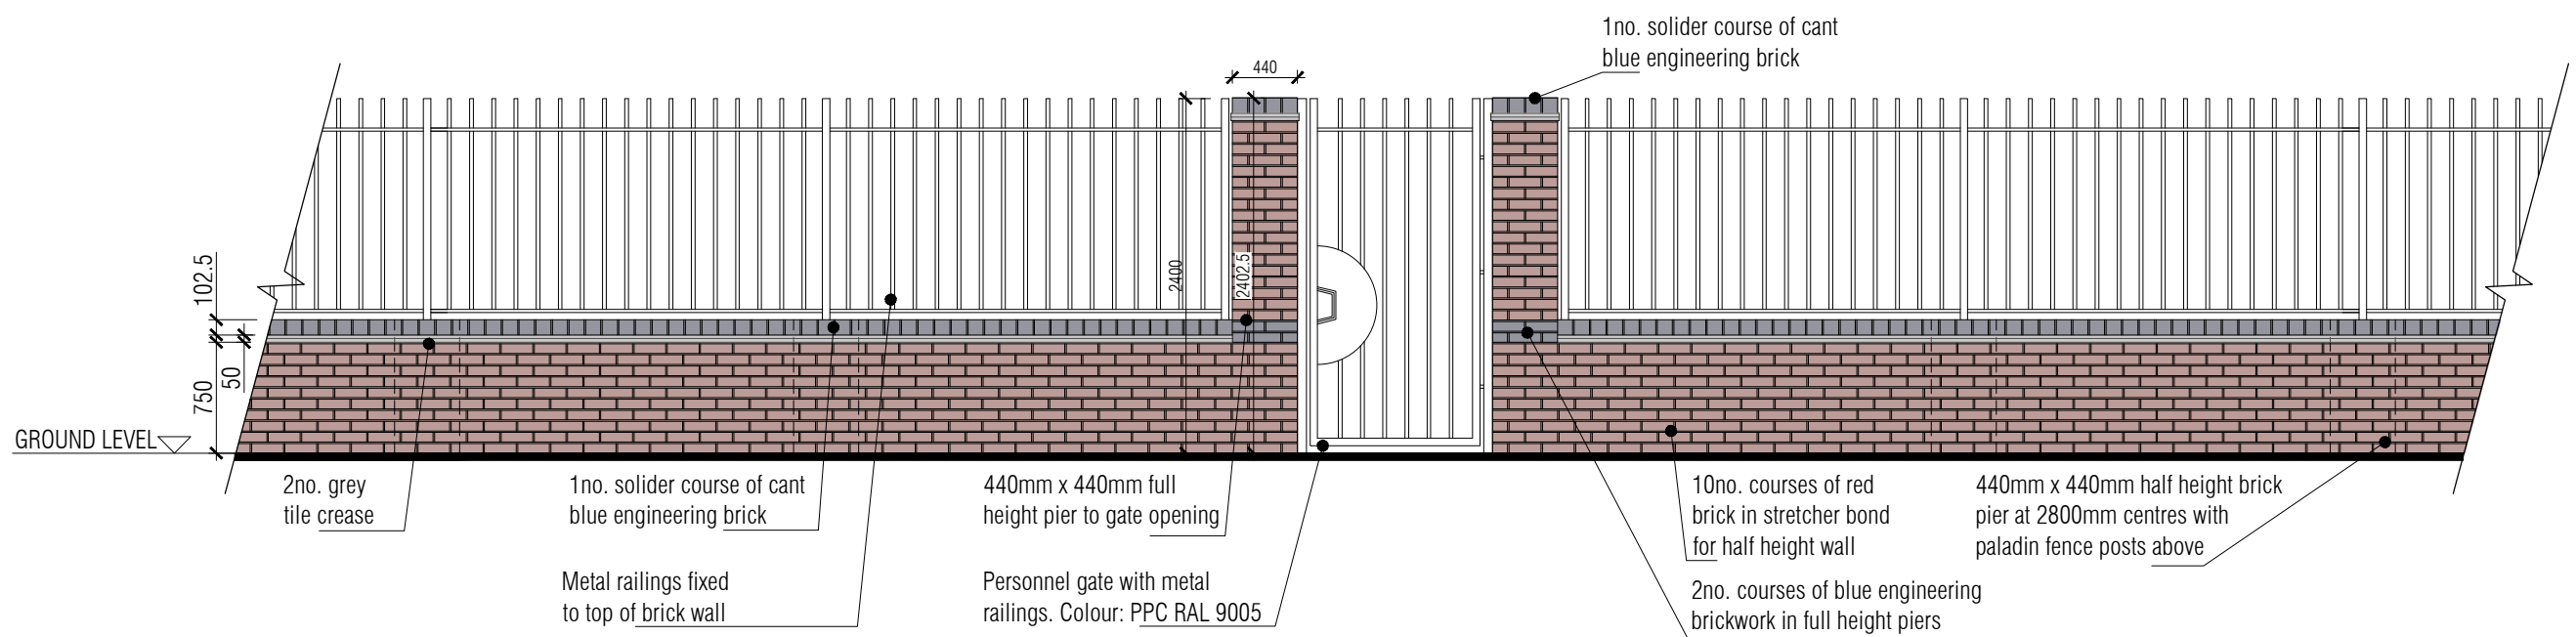

PART ELEVATION Scale 1:50  
From outside of site

A	21/08/23	Fencing amended to metal railing	up
no.	date	revision	by



aja architects llp  
1170 Elliott Court  
Herald Avenue  
Coventry Business Park  
COVENTRY CV5 6UB

T: 024 7625 3200  
F: 024 7625 3210  
E: aja@aja-architects.com  
W: www.aja-architects.com

AJA Architects is the trading style of AJA Architects Consulting limited (a limited company no. 10462793) and AJA Architects LLP (a limited liability partnership registered in England No. OC326721).

client

Bridge Development Partners

project

Riverside Way  
Uxbridge

drawing

Site Plan  
Brickwork Perimeter Wall

scale 1:50/250 @ A3 drawn up

checked mjl date 18/08/23

no

6844 - 62 Rev A