


NOTES
 THIS DRAWING IS FOR PLANNING USE ONLY,
 STRUCTURE AND BUILDING CONTROL
 APPROVAL IS REQUIRED BEFORE
 COMMENCEMENT OF ANY BUILDING
 WORKS. DO NOT REPRODUCE THIS
 DRAWING WITHOUT PERMISSION, THIS
 DRAWING IS SUBJECT TO COPYRIGHT .

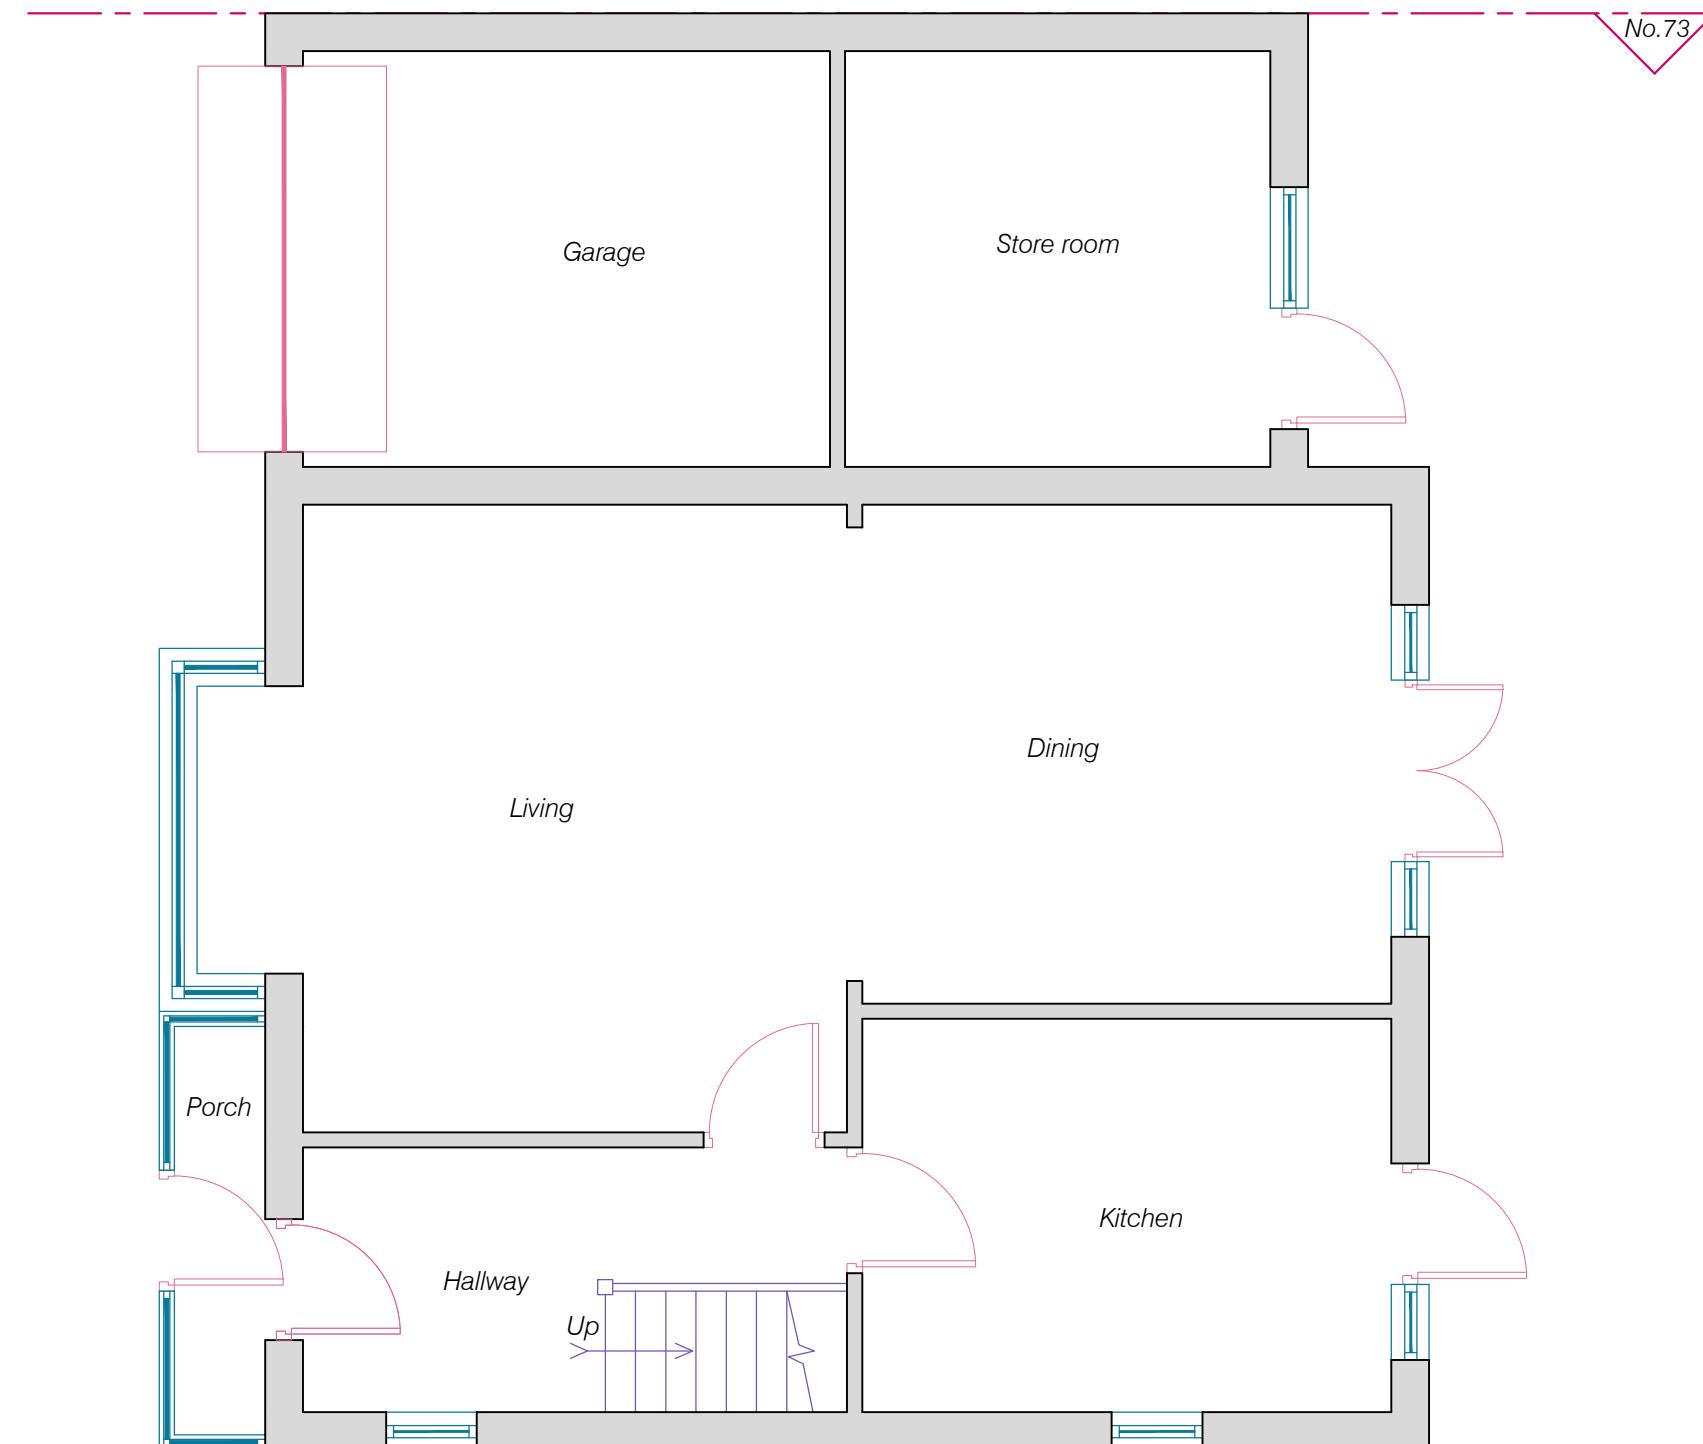


EXISTING GROUND FLOOR PLAN

Scale 1:50




Issue	Notes	Drawn	Date
Express Plans			
Suite 12, 29 Belmont Road, Uxbridge, UB8 1QS Tel: 07375 455206 Email: info@expressplans.co.uk			
Client Mr. R. Kumar & Mrs. V. Raghaven 73 Blossom Way West Drayton UB7 9HG			
Drawing Title			
EXISTING GROUND FLOOR PLAN			
Scale	Date	Checked	Drawn By
1:50	07/04/23	AZ	AZ
Drawing Number	Revision		
D01			

NOTES
 THIS DRAWING IS FOR PLANNING USE ONLY,
 STRUCTURE AND BUILDING CONTROL
 APPROVAL IS REQUIRED BEFORE
 COMMENCEMENT OF ANY BUILDING
 WORKS. DO NOT REPRODUCE THIS
 DRAWING WITHOUT PERMISSION, THIS
 DRAWING IS SUBJECT TO COPYRIGHT.

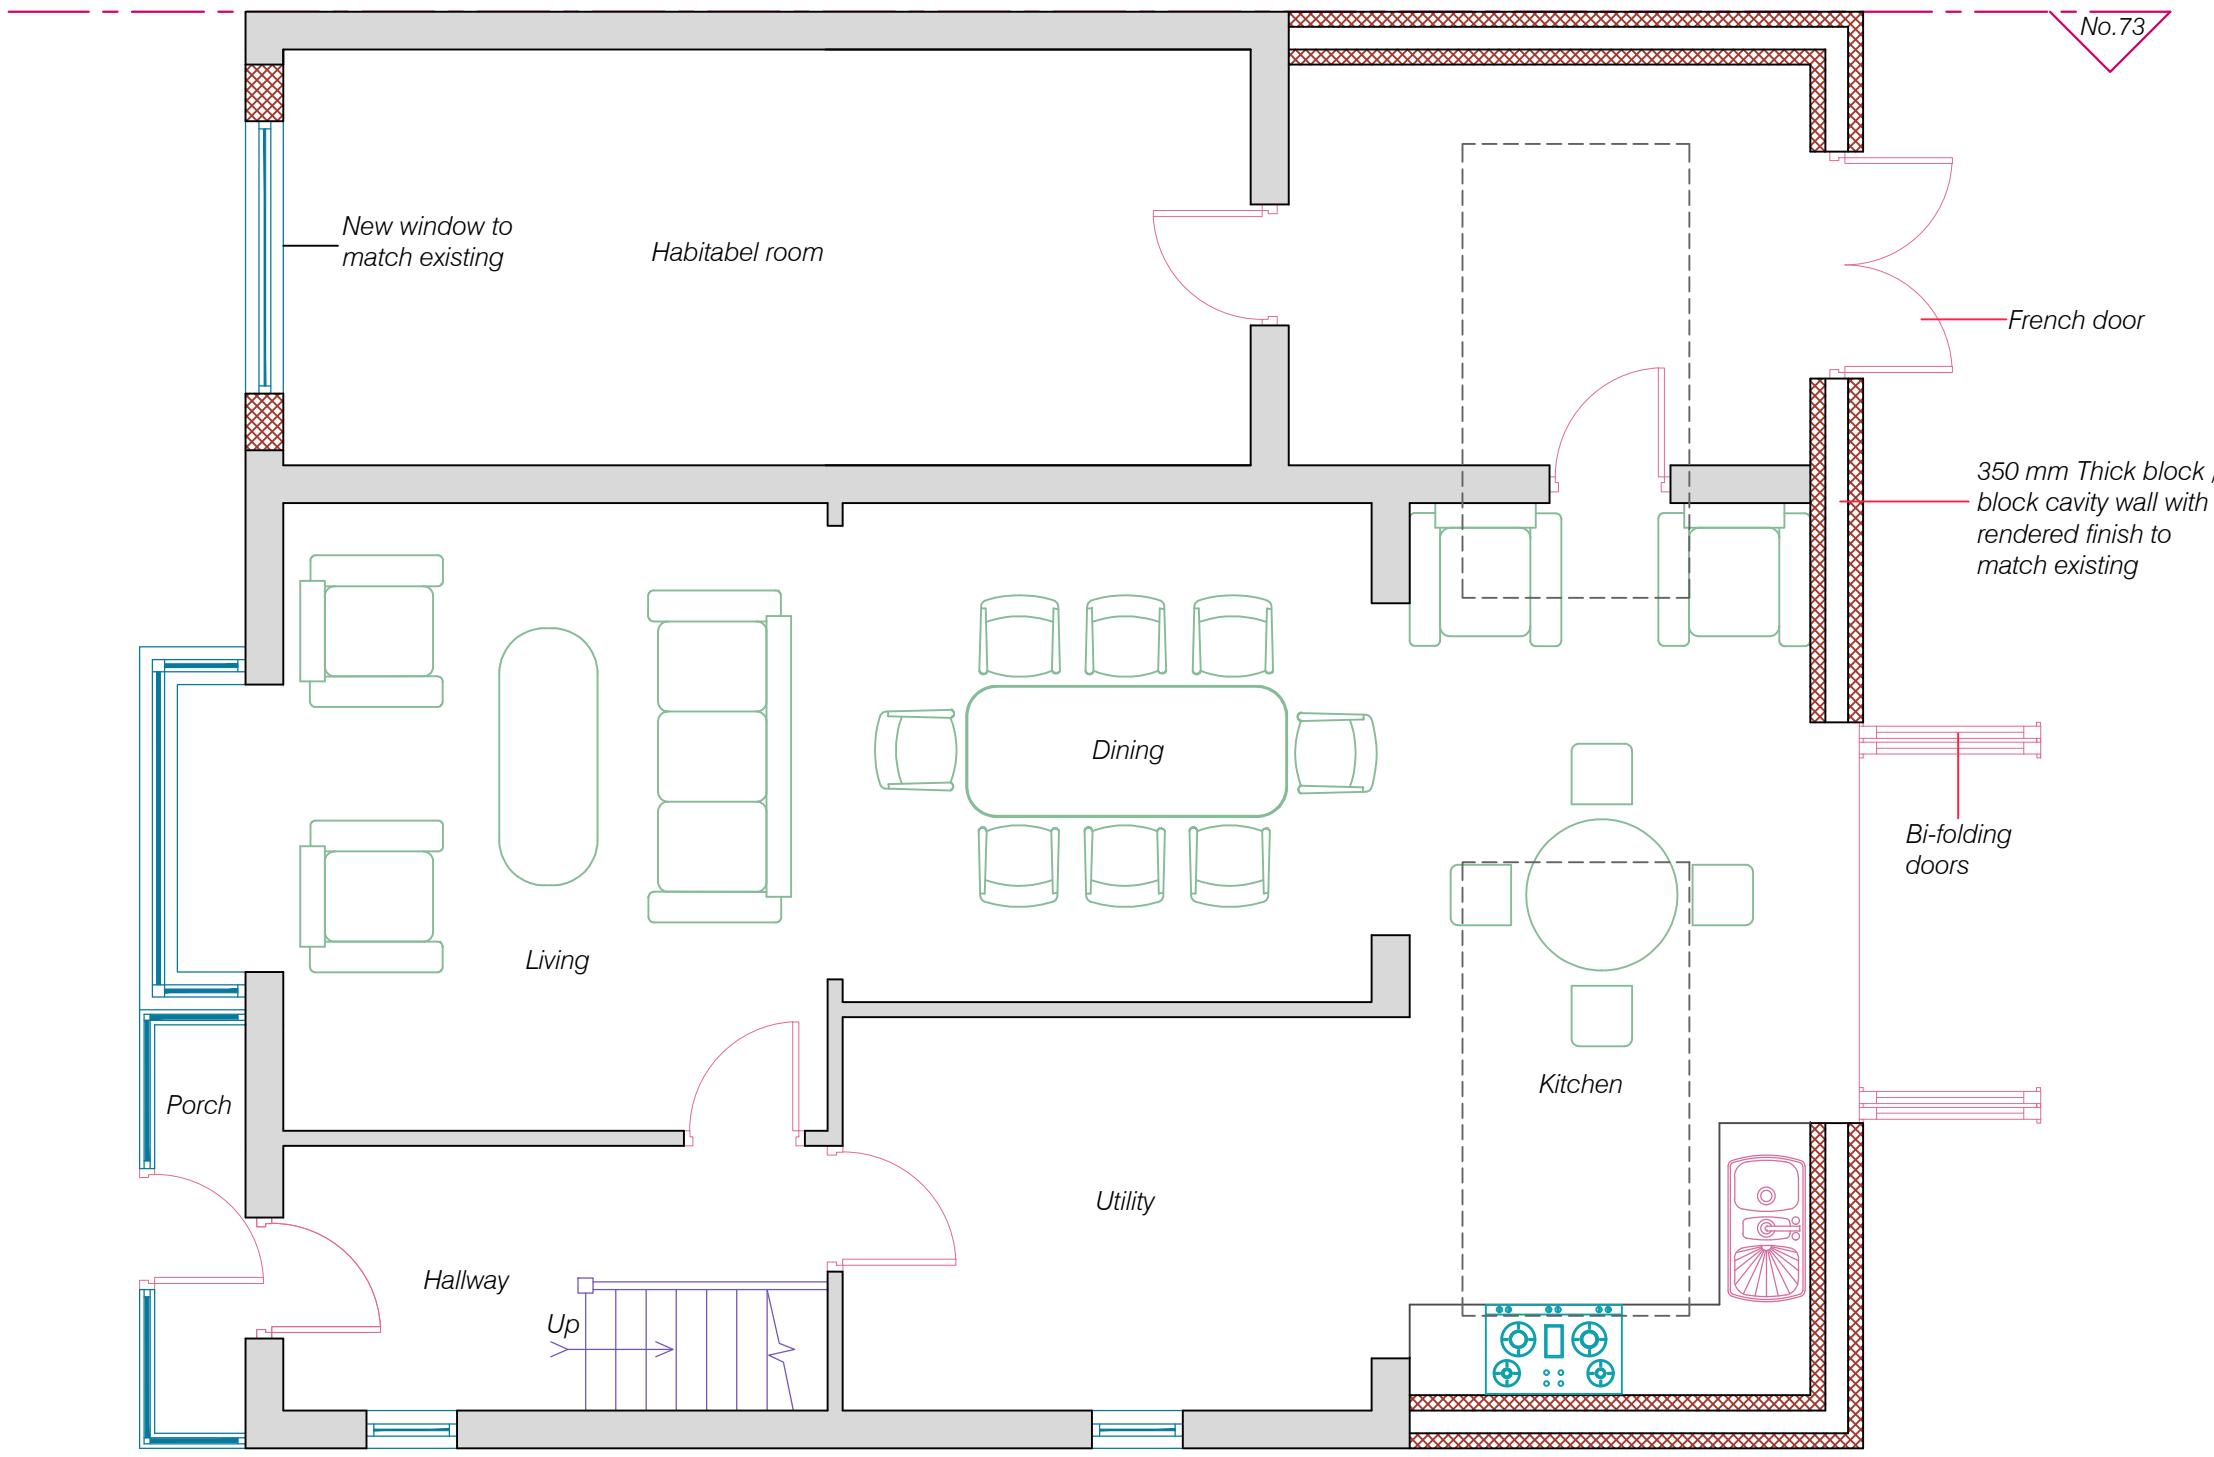


PROPOSED GROUND FLOOR PLAN

Scale 1:50

 

Issue	Notes	Drawn	Date
Express Plans			
Suite 12, 29 Belmont Road, Uxbridge, UB8 1QS Tel: 07375 455206 Email: info@expressplans.co.uk			
Client	Mr. R. Kumar & Mrs. V. Raghaven	73 Blossom Way	West Drayton
			UB7 9HG
Drawing Title	PROPOSED GROUND FLOOR PLAN		
Scale	1:50	Date	07/04/23
		Checked	AZ
Drawing Number	D02		
	Revision		

NOTES
 THIS DRAWING IS FOR PLANNING USE ONLY,
 STRUCTURE AND BUILDING CONTROL
 APPROVAL IS REQUIRED BEFORE
 COMMENCEMENT OF ANY BUILDING
 WORKS. DO NOT REPRODUCE THIS
 DRAWING WITHOUT PERMISSION, THIS
 DRAWING IS SUBJECT TO COPYRIGHT .

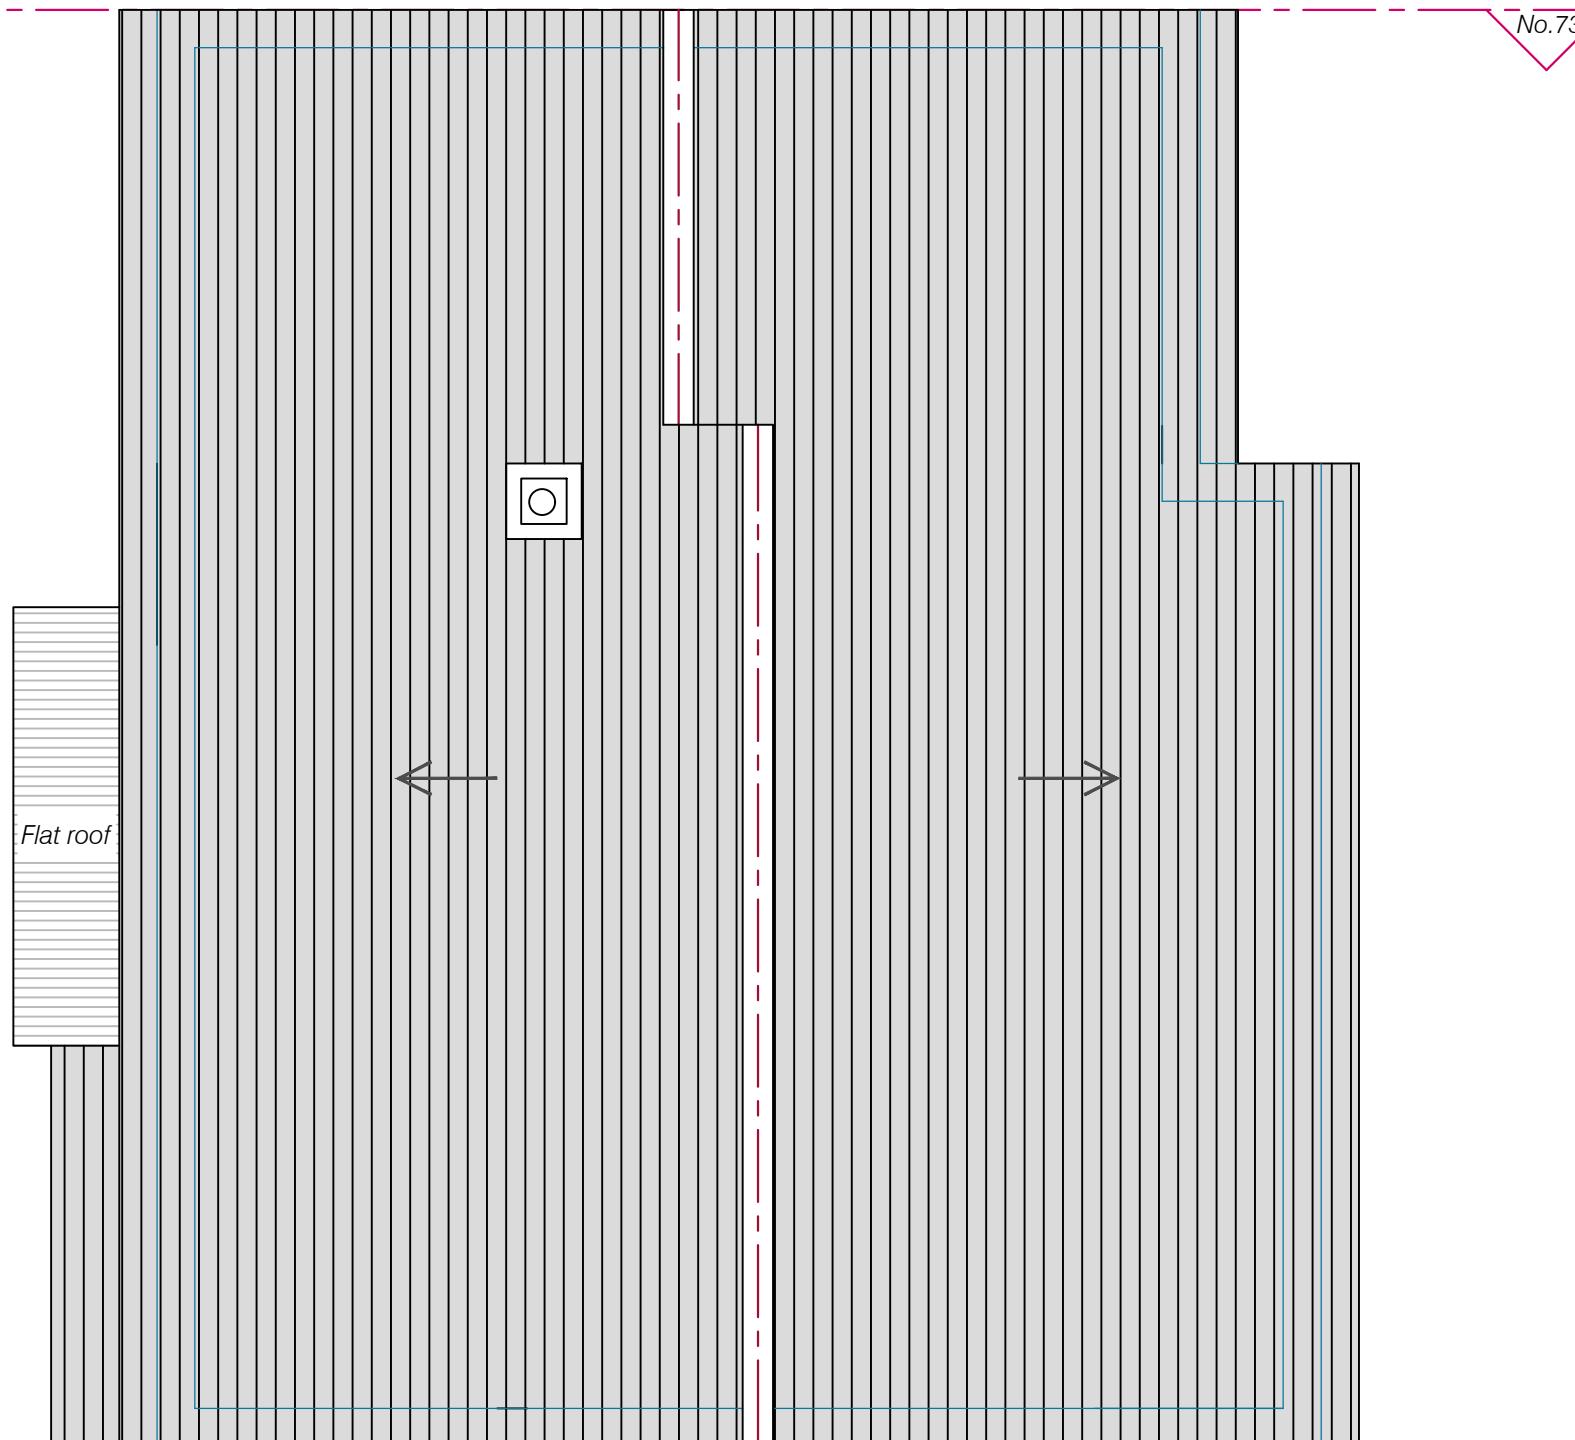

EXISTING ROOF PLAN

Scale 1:50



Issue	Notes	Drawn	Date

Express Plans


Suite 12, 29 Belmont Road, Uxbridge, UB8 1QS
 Tel: 07375 455206 Email: info@expressplans.co.uk

Client
Mr. R. Kumar & Mrs. V. Raghaven 73 Blossom Way West Drayton UB7 9HG

Drawing Title
EXISTING ROOF PLAN


Scale	Date	Checked	Drawn By
1:50	07/04/23	AZ	AZ
Drawing Number			Revision
D03			

NOTES
 THIS DRAWING IS FOR PLANNING USE ONLY,
 STRUCTURE AND BUILDING CONTROL
 APPROVAL IS REQUIRED BEFORE
 COMMENCEMENT OF ANY BUILDING
 WORKS. DO NOT REPRODUCE THIS
 DRAWING WITHOUT PERMISSION, THIS
 DRAWING IS SUBJECT TO COPYRIGHT.

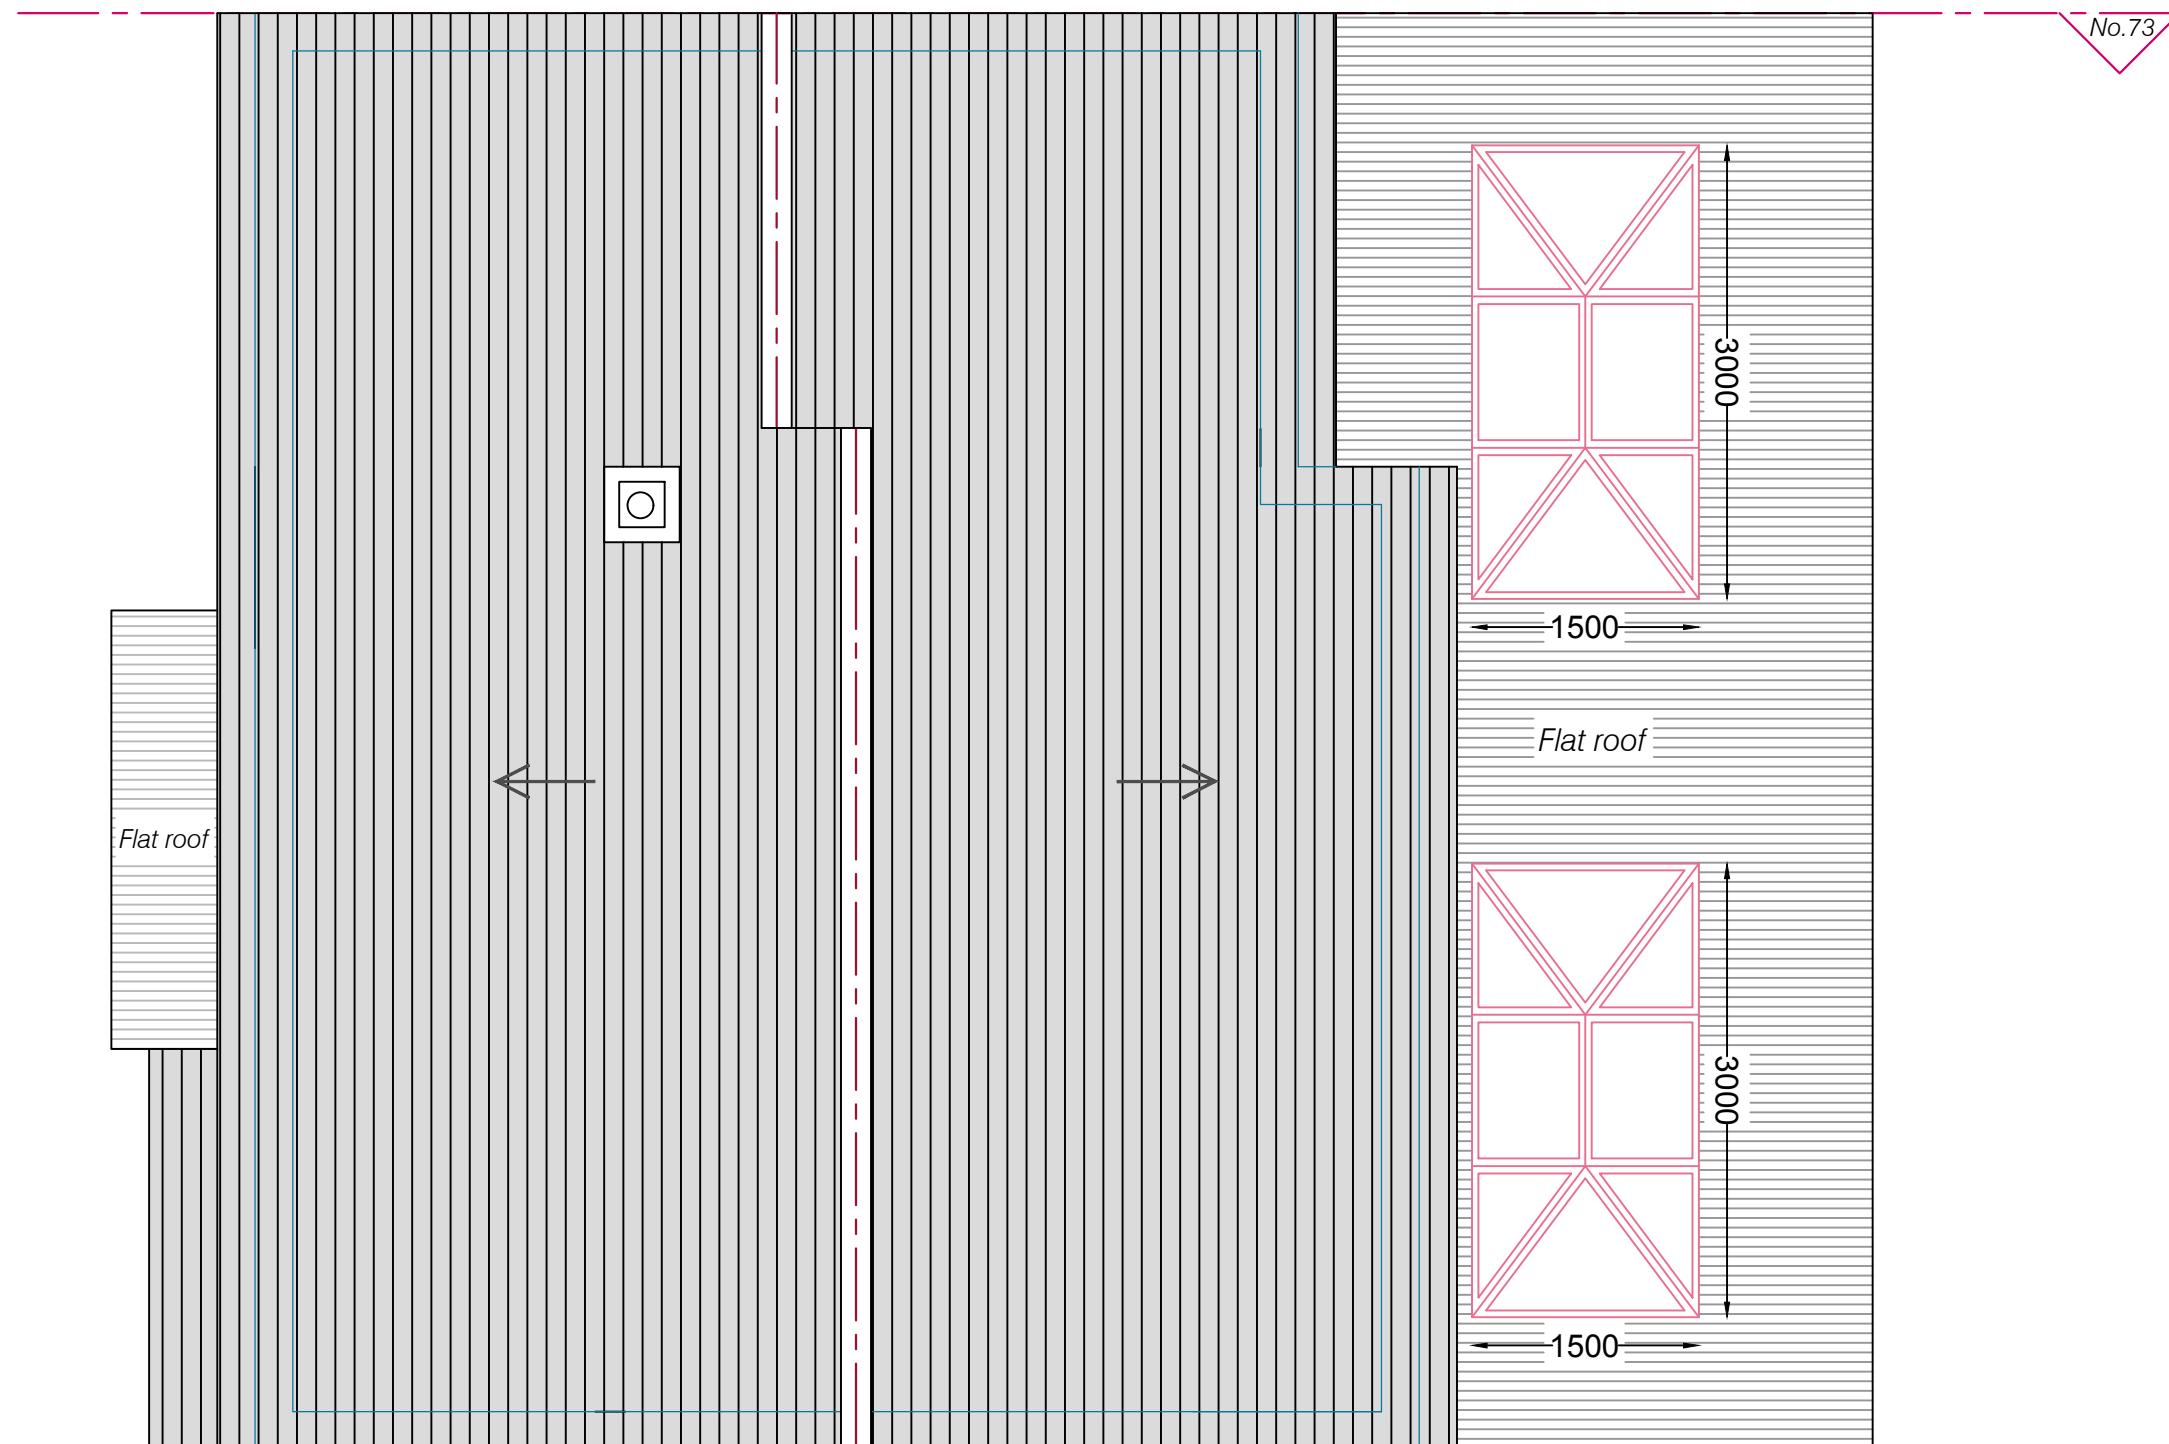


PROPOSED ROOF PLAN

Scale 1:50

 

Issue	Notes	Drawn	Date
Express Plans			
Suite 12, 29 Belmont Road, Uxbridge, UB8 1QS Tel: 07375 455206 Email: info@expressplans.co.uk			
Client Mr. R. Kumar & Mrs. V. Raghaven 73 Blossom Way West Drayton UB7 9HG			
Drawing Title	PROPOSED ROOF PLAN		
Scale	1:50	Date	07/04/23
Checked	AZ	Drawn By	AZ
Drawing Number	D04		
Revision			



NOTES
 THIS DRAWING IS FOR PLANNING USE ONLY,
 STRUCTURE AND BUILDING CONTROL
 APPROVAL IS REQUIRED BEFORE
 COMMENCEMENT OF ANY BUILDING
 WORKS. DO NOT REPRODUCE THIS
 DRAWING WITHOUT PERMISSION, THIS
 DRAWING IS SUBJECT TO COPYRIGHT .

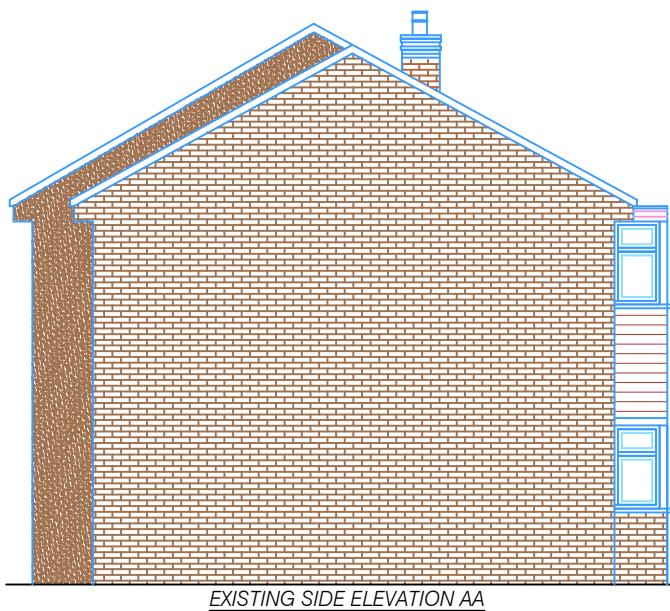

Scale 1:100 1:100
 2m 0 2m 4m 6m 8m 10m

Issue	Notes	Drawn	Date
Express Plans			
Suite 12, 29 Belmont Road, Uxbridge, UB8 1QS Tel: 07375 455206 Email: info@expressplans.co.uk			
Client Mr. R. Kumar & Mrs. V. Raghaven 73 Blossom Way West Drayton UB7 9HG			
Drawing Title EXISTING ELEVATIONS			
Scale 1:100 1:100 2m 0 2m 4m 6m 8m 10m			
Drawing Number D05 Revision			


NOTES
 THIS DRAWING IS FOR PLANNING USE ONLY,
 STRUCTURE AND BUILDING CONTROL
 APPROVAL IS REQUIRED BEFORE
 COMMENCEMENT OF ANY BUILDING
 WORKS. DO NOT REPRODUCE THIS
 DRAWING WITHOUT PERMISSION, THIS
 DRAWING IS SUBJECT TO COPYRIGHT.

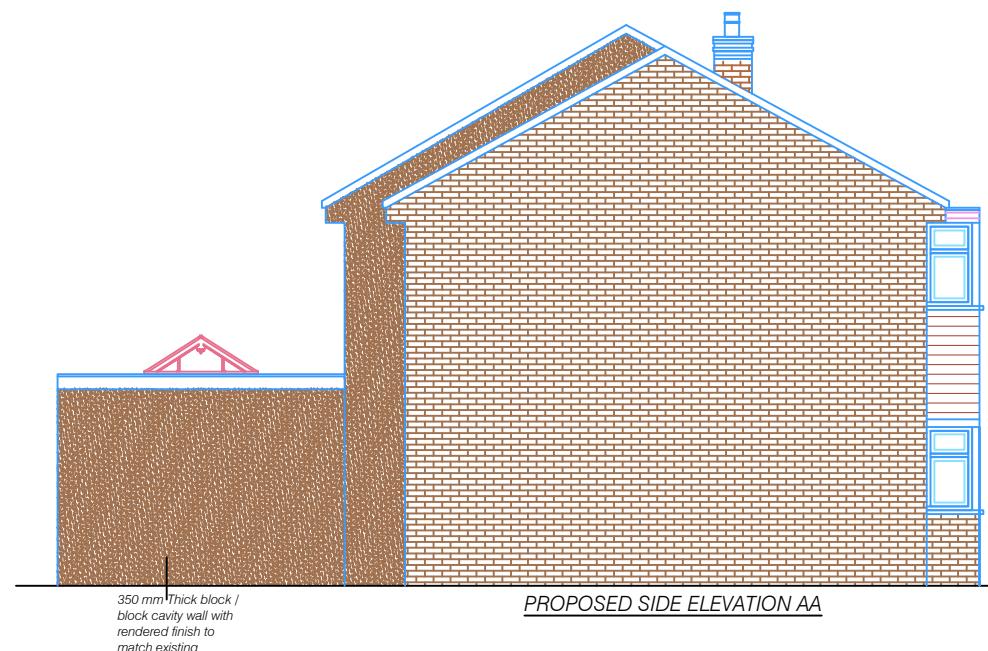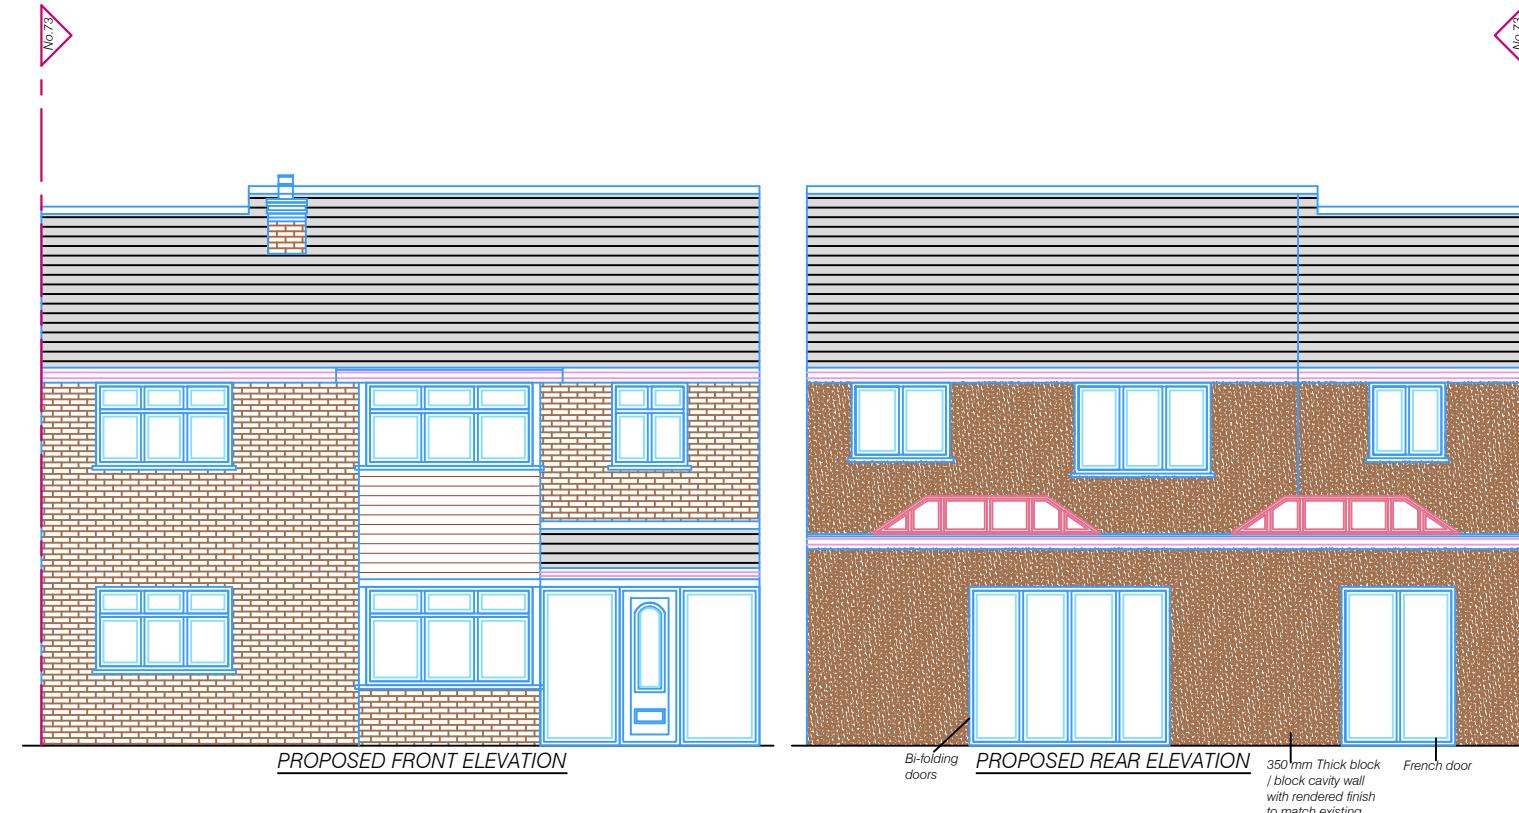

1:100
 Scale 1:100 2m 0 2m 4m 6m 8m 10m

Issue	Notes	Drawn	Date
Express Plans			
Suite 12, 29 Belmont Road, Uxbridge, UB8 1QS Tel: 07375 455206 Email: info@expressplans.co.uk			
Client Mr. R. Kumar & Mrs. V. Raghaven 73 Blossom Way West Drayton UB7 9HG			
Drawing Title PROPOSED ELEVATIONS			
Scale 1:100 Date 07/04/23 Checked AZ Drawn By AZ			
Drawing Number D06 Revision			

NOTES
 THIS DRAWING IS FOR PLANNING USE ONLY,
 STRUCTURE AND BUILDING CONTROL
 APPROVAL IS REQUIRED BEFORE
 COMMENCEMENT OF ANY BUILDING
 WORKS. DO NOT REPRODUCE THIS
 DRAWING WITHOUT PERMISSION, THIS
 DRAWING IS SUBJECT TO COPYRIGHT .

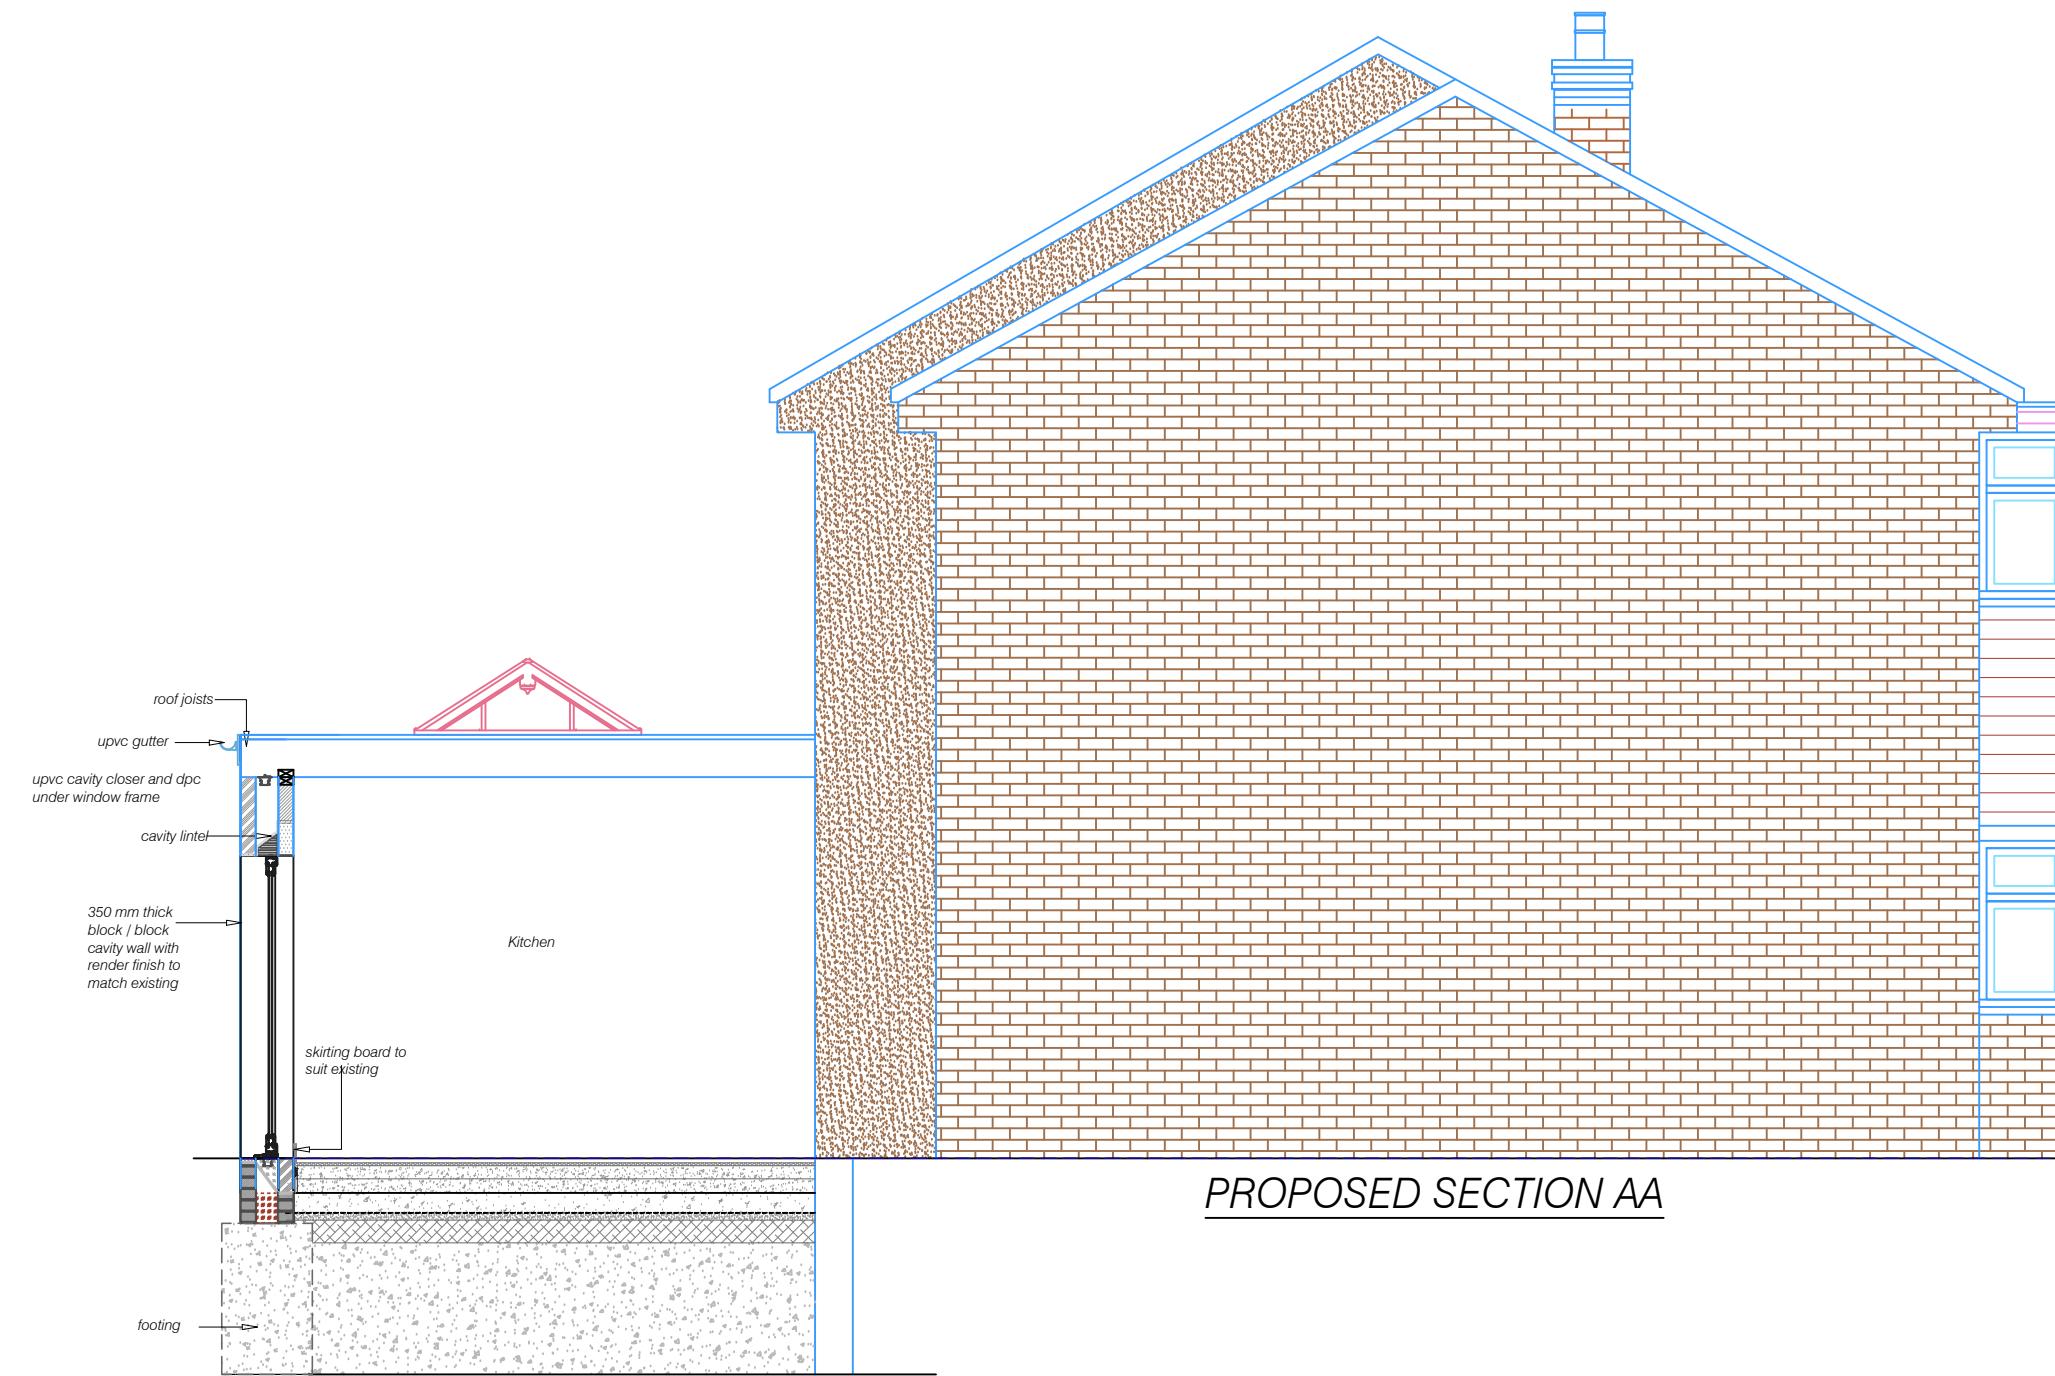

Issue	Notes	Drawn	Date
Express Plans			

Suite 12, 29 Belmont Road, Uxbridge, UB8 1QS
 Tel: 07375 455206 Email: info@expressplans.co.uk



Client
 Mr. R. Kumar & Mrs. V. Raghavan
 73 Blossom Way
 West Drayton
 UB7 9HG

Drawing Title
 PROPOSED SECTION AA

Scale 1:50	Date 07/04/23	Checked AZ	Drawn By AZ
Drawing Number D07	Revision		



Scale 1:50
 1m 0 1m 2m 3m 4m 5m

NOTES
 THIS DRAWING IS FOR PLANNING USE ONLY,
 STRUCTURE AND BUILDING CONTROL
 APPROVAL IS REQUIRED BEFORE
 COMMENCEMENT OF ANY BUILDING
 WORKS. DO NOT REPRODUCE THIS
 DRAWING WITHOUT PERMISSION, THIS
 DRAWING IS SUBJECT TO COPYRIGHT .

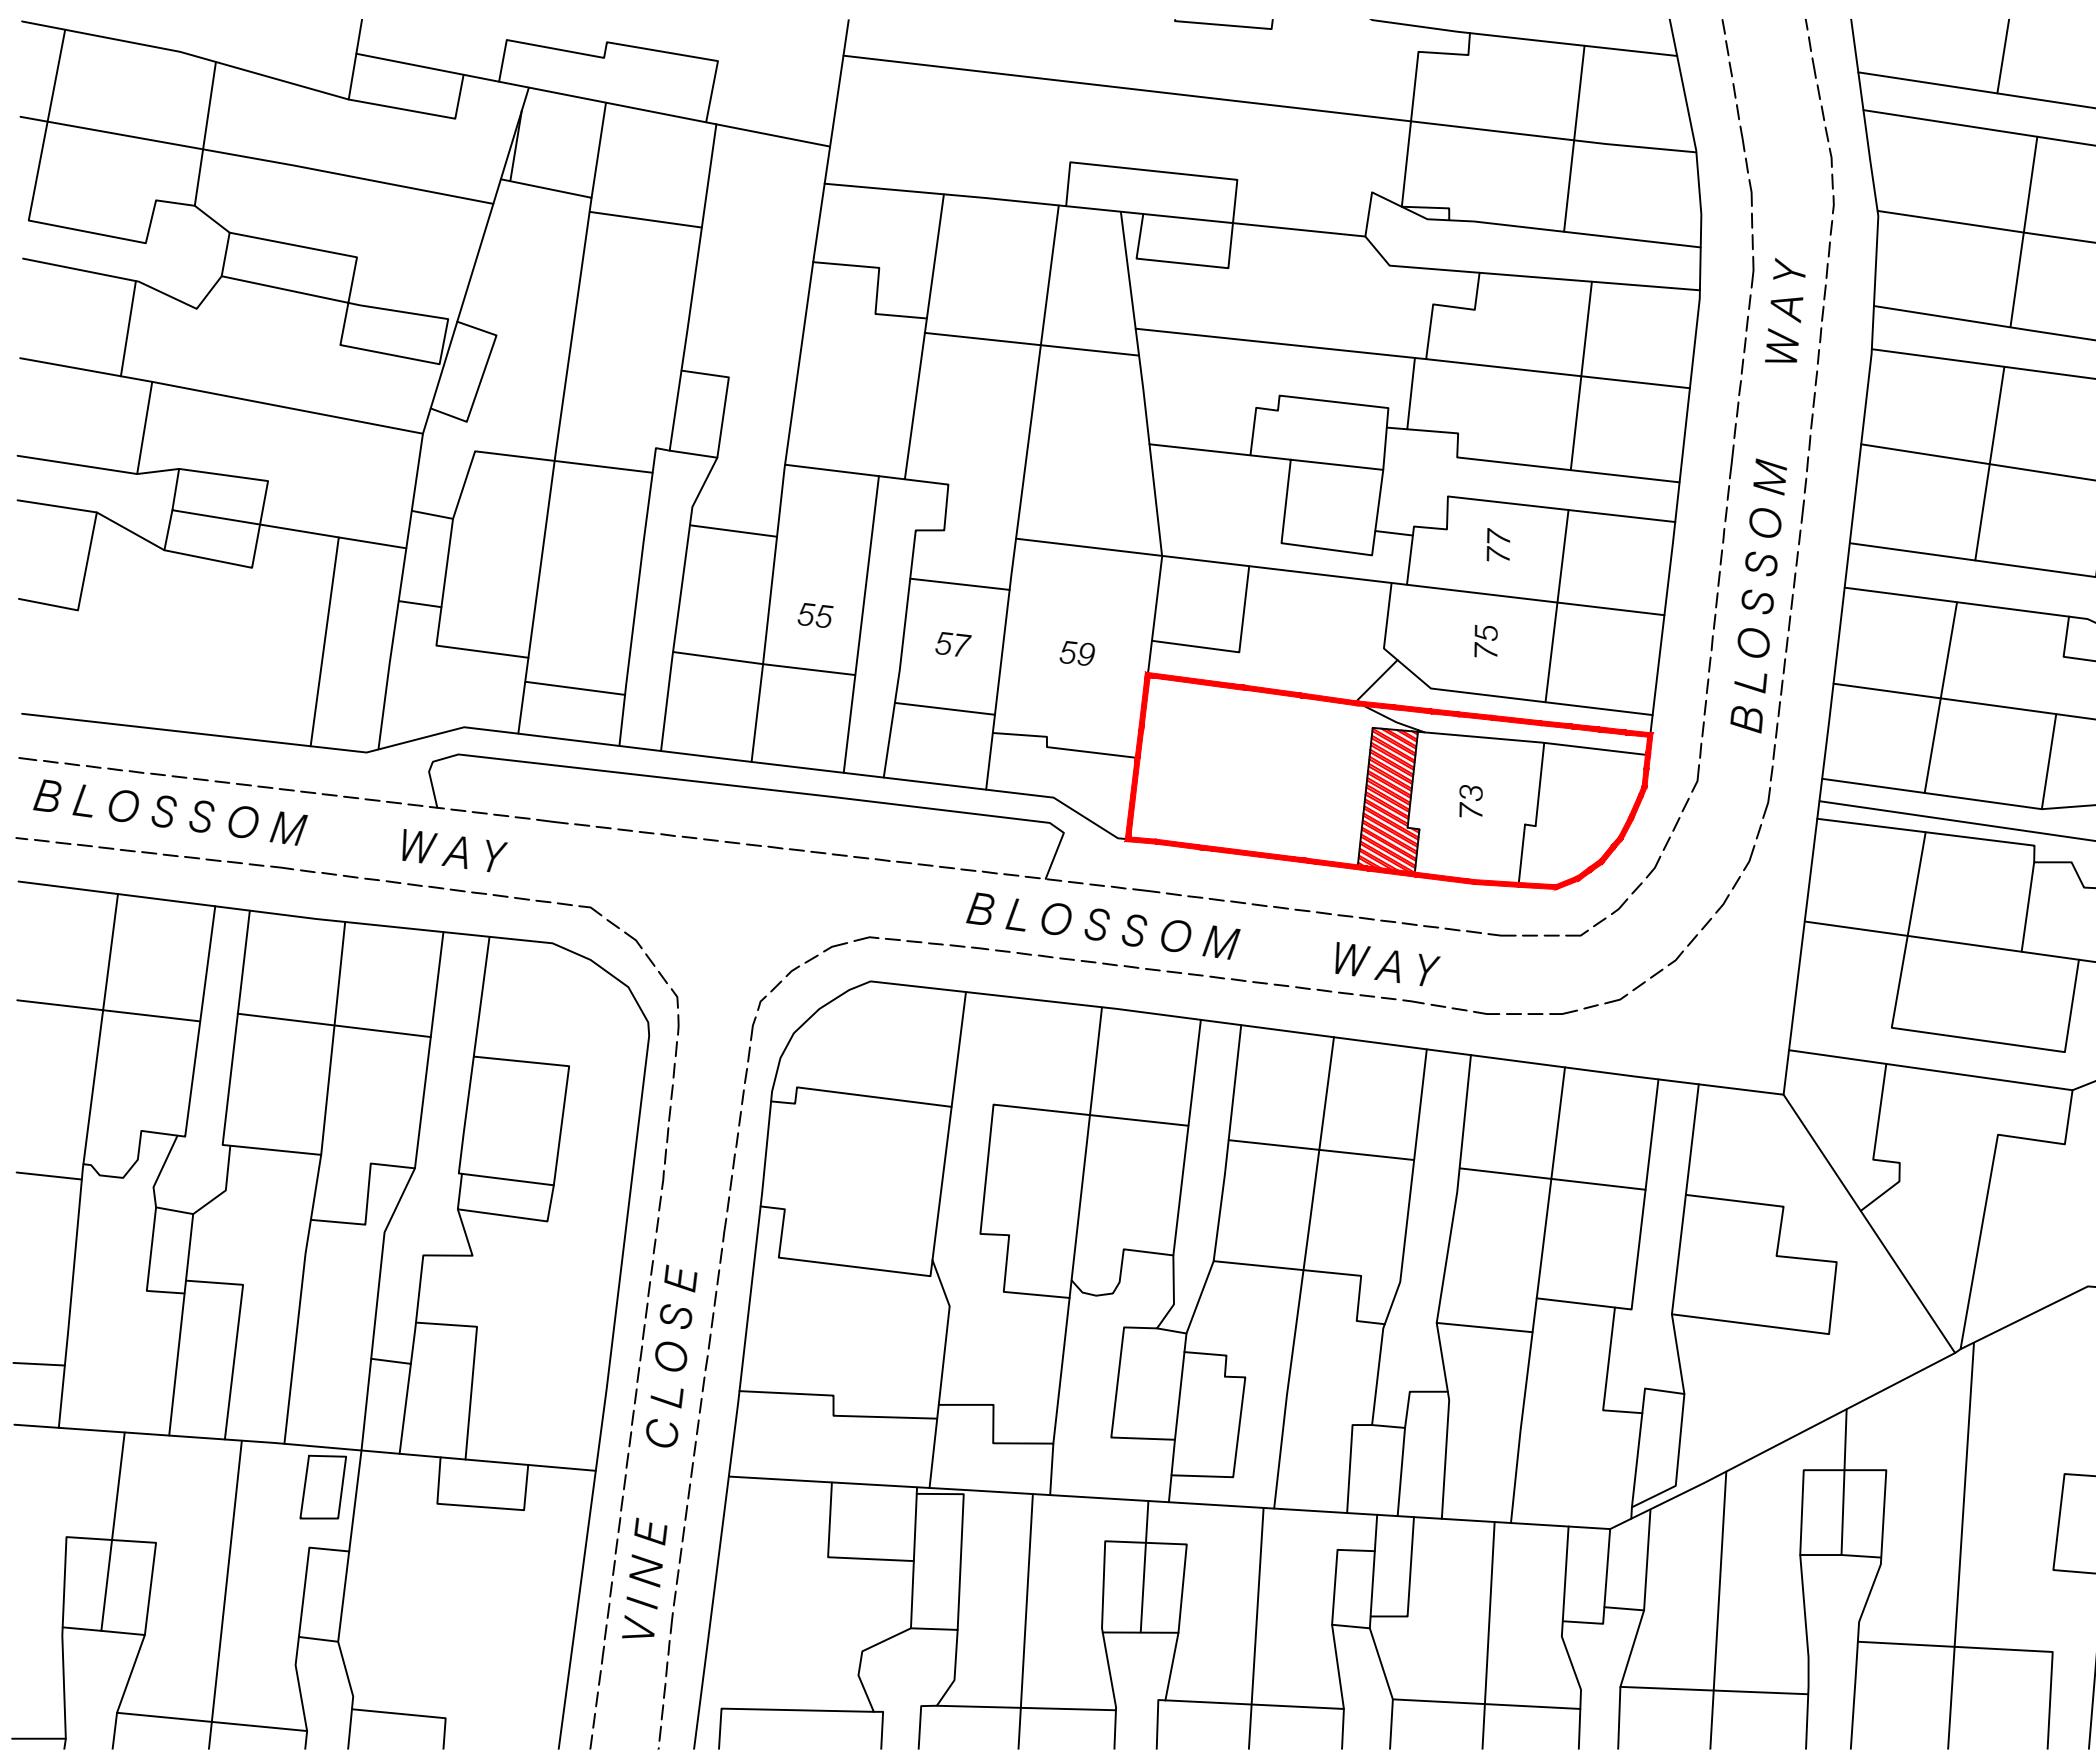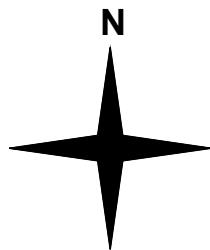

Issue	Notes	Drawn	Date
Express Plans			
Suite 12, 29 Belmont Road, Uxbridge, UB8 1QS Tel: 07375 455206 Email: info@expressplans.co.uk			
Client Mr. R. Kumar & Mrs. V. Raghaven 73 Blossom Way West Drayton UB7 9HG			
Drawing Title BLOCK PLAN			
Scale 1:500	Date 07/04/23	Checked AZ	Drawn By AZ
Drawing Number D08		Revision	

NOTES
 THIS DRAWING IS FOR PLANNING USE ONLY,
 STRUCTURE AND BUILDING CONTROL
 APPROVAL IS REQUIRED BEFORE
 COMMENCEMENT OF ANY BUILDING
 WORKS. DO NOT REPRODUCE THIS
 DRAWING WITHOUT PERMISSION, THIS
 DRAWING IS SUBJECT TO COPYRIGHT .

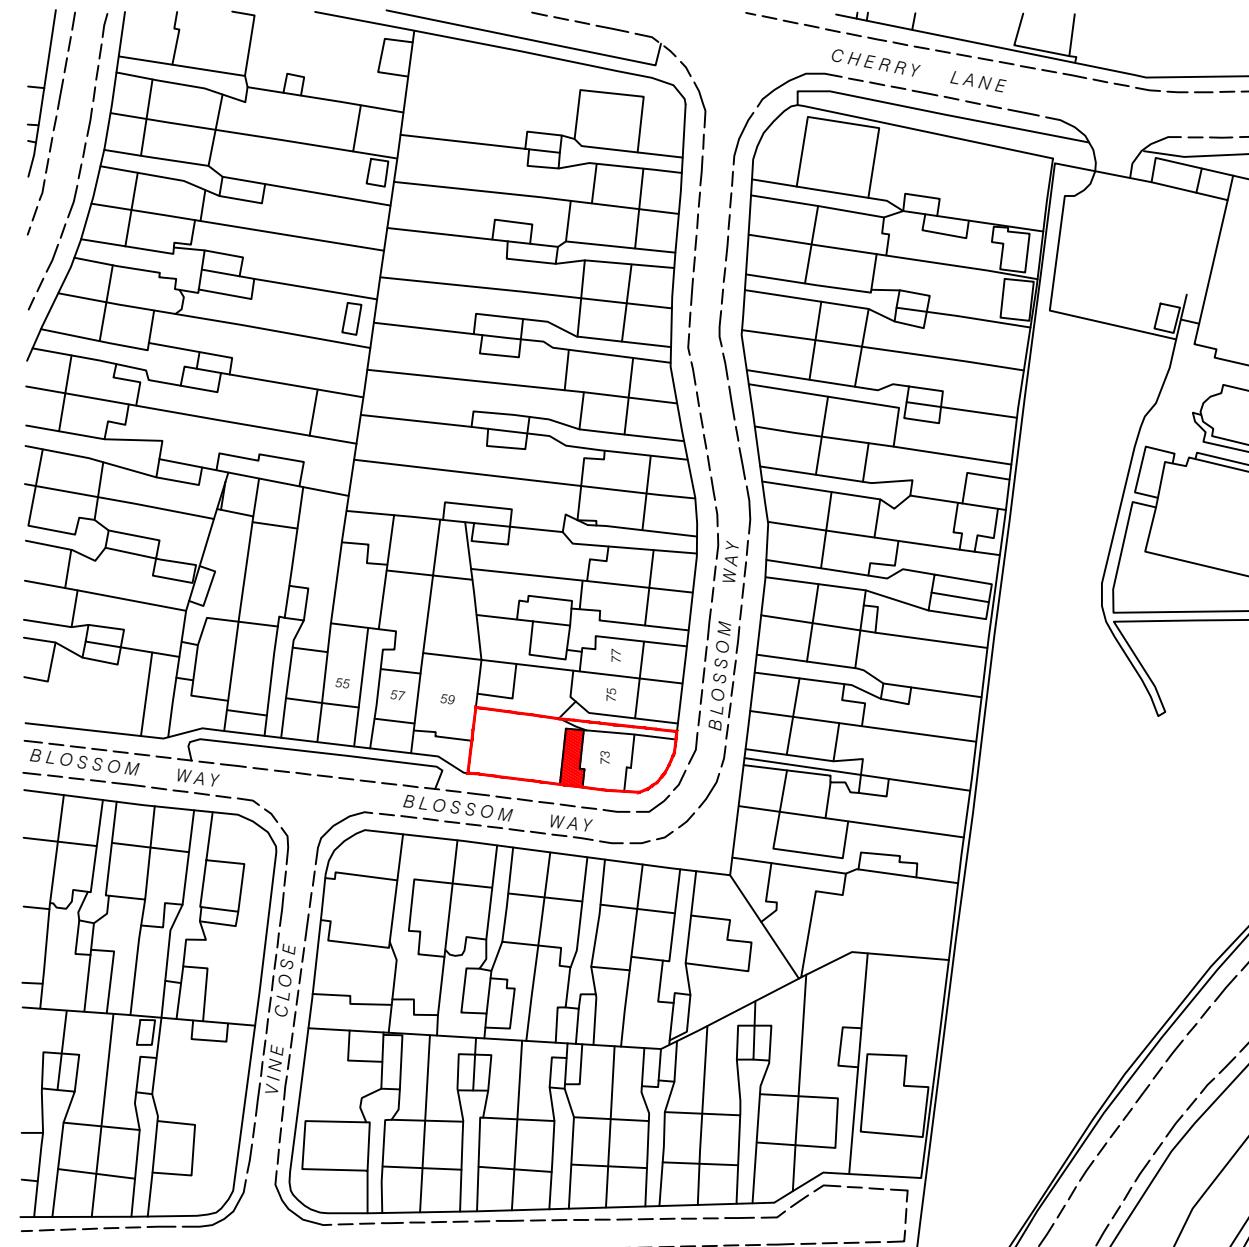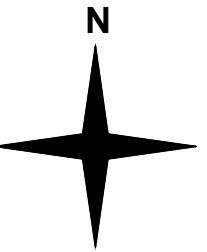

1:1250
 Scale 1:1250 25m 0 25m 50m 75m 100m 125m

Issue	Notes	Drawn	Date
Express Plans			
Suite 12, 29 Belmont Road, Uxbridge, UB8 1QS Tel: 07375 455206 Email: info@expressplans.co.uk			
Client Mr. R. Kumar & Mrs. V. Raghaven 73 Blossom Way West Drayton UB7 9HG			
Drawing Title LOCATION PLAN			
Scale 1:1250	Date 07/04/23	Checked AZ	Drawn By AZ
Drawing Number D09			Revision