




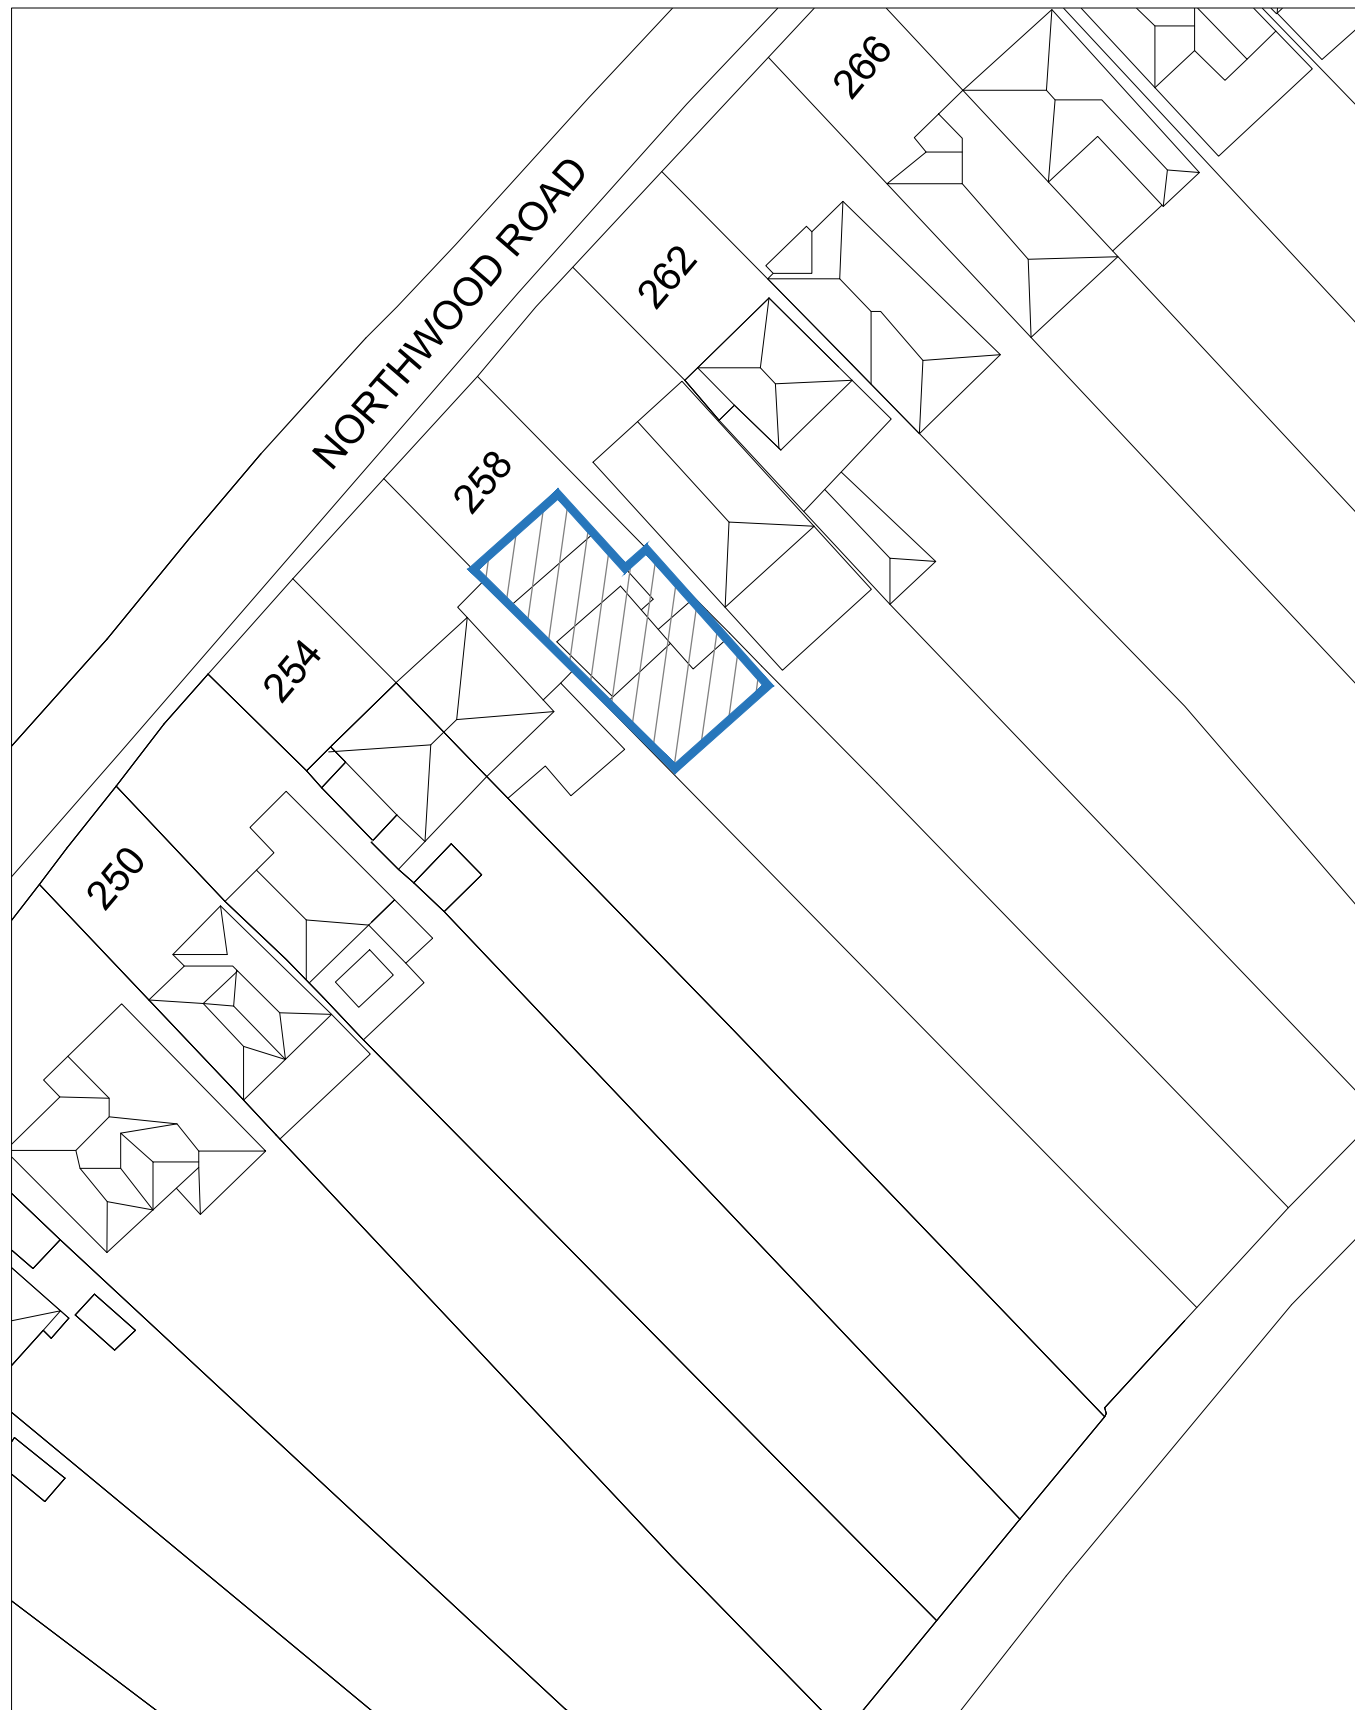


BUILDING BOUNDARY
Scale: 1/500

SCALE: 1:500

 

SCALE: 1:1250

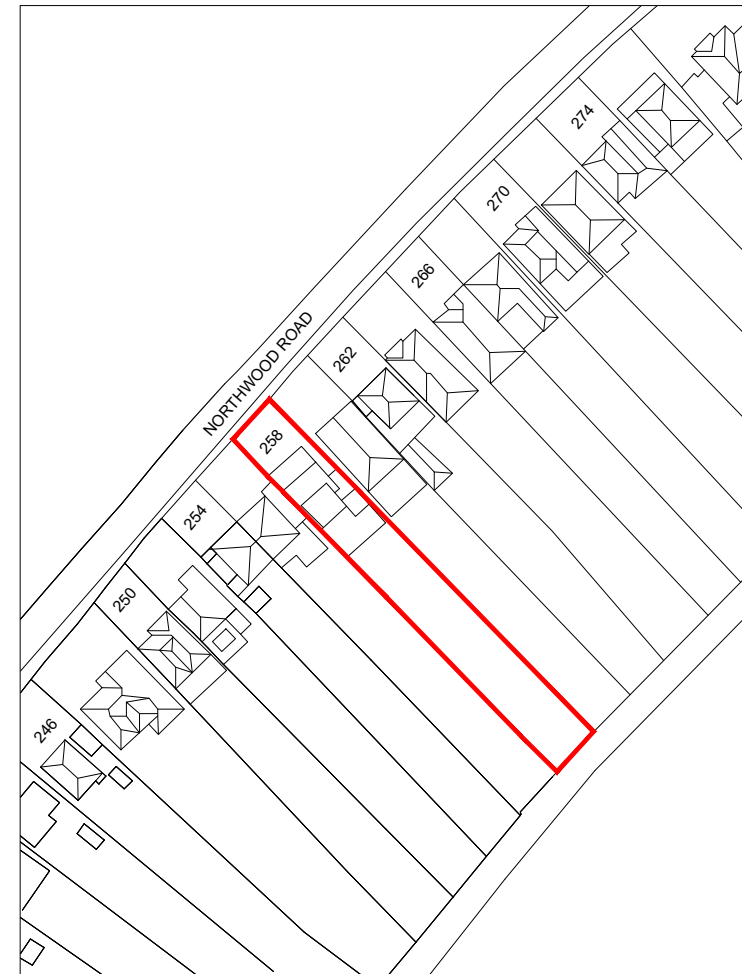 


SITE PLAN
Scale: 1/1250

GENERAL NOTES:

KEY:

- BUILDING - (258 NORTHWOOD ROAD)
- SITE BOUNDARY LINE
- BUILDING BOUNDARY LINE

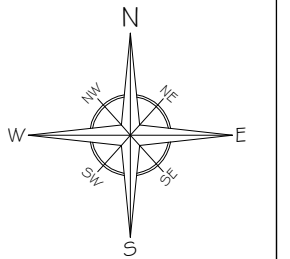

A	Issue For Approval	09/22
No	Revision / Issue	Date

Site :
258 Northwood Road,
Harefield,
UB9 GPU


Project Title :
Application to Erect a Single
Storey First Floor Rear Extension
& Reconfiguration of the Existing
Roof, to create a habitable room
in the loft space Under Full
Planning Application

Client :
Mr Mitesh Patel
258 Northwood Road,
Harefield,
UB9 GPU


Do not scale from this drawing. The information may be suitable for discussion purposes and for obtaining Planning Approval Only. This drawing is NOT for construction purposes and should not be relied upon for any other works. This drawing is copyright and may not be copied or altered in any way except by way of written permission from the designers.

Copyright 2020 - 2023

Project Ref No : ABP-NRH258-01	Sheet No : P-0
Date : September 2022	Drawn By : ABP
Scale : VARIES @ A-3	

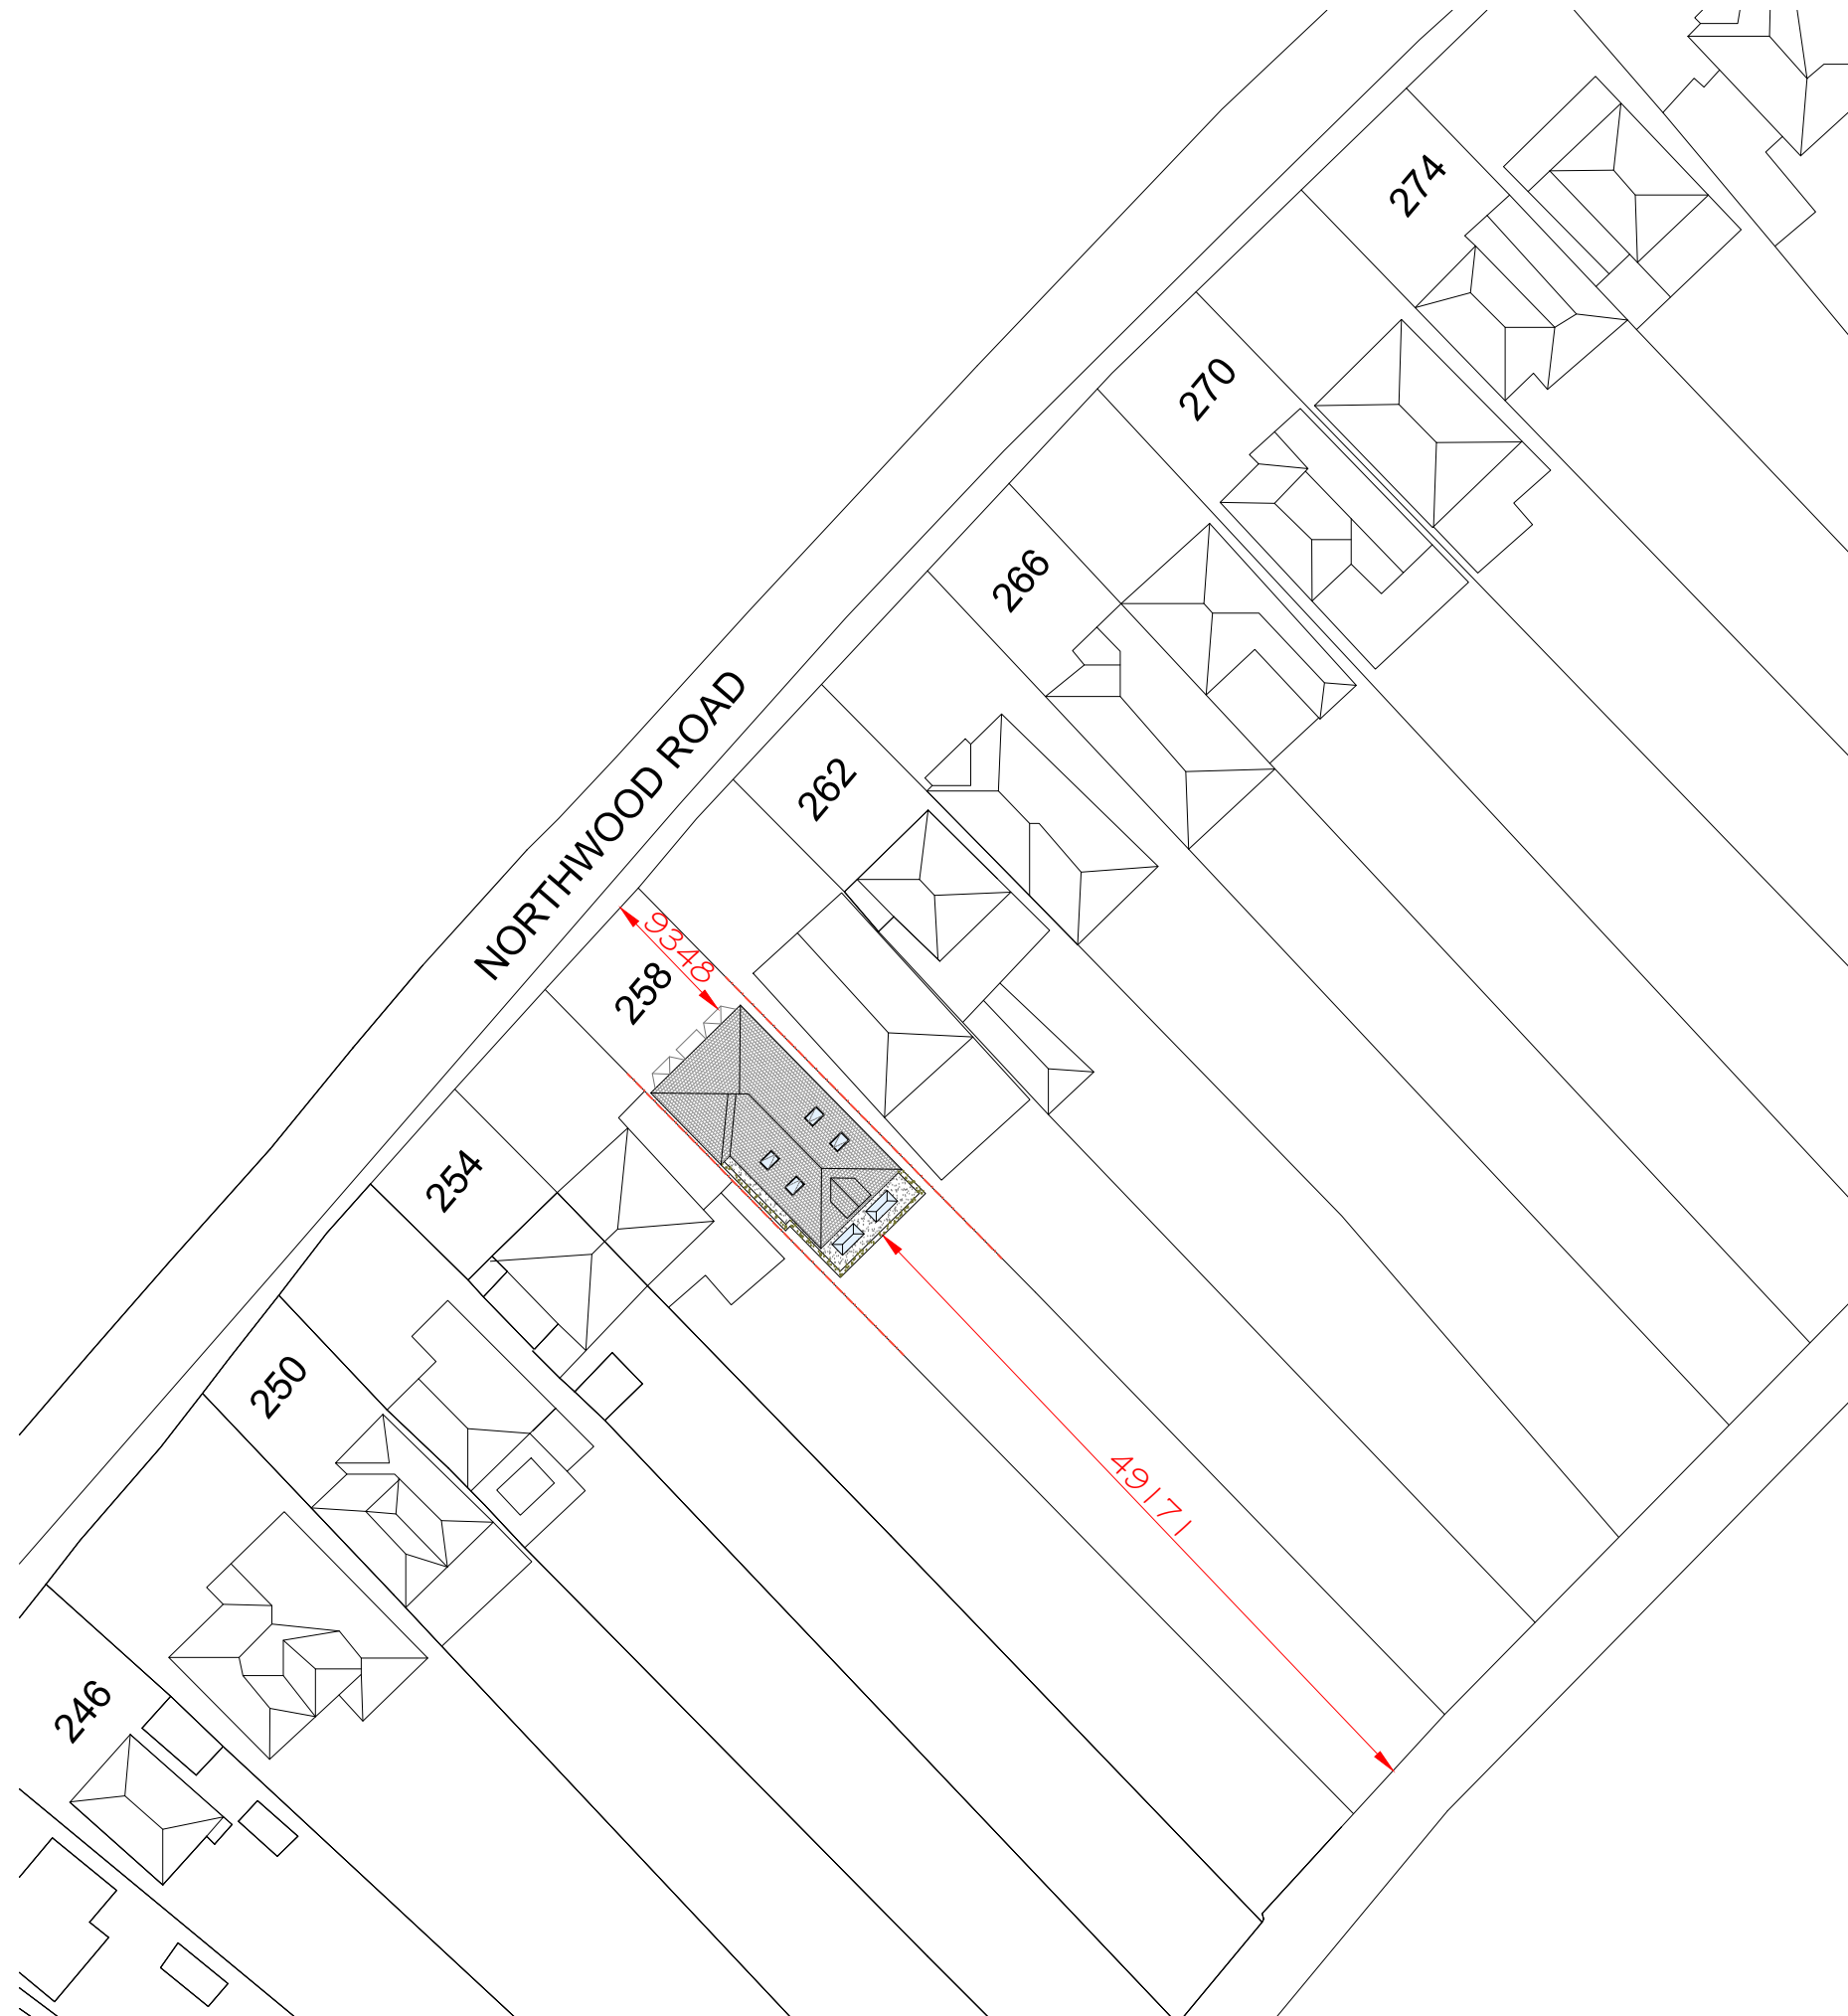

GENERAL NOTES:

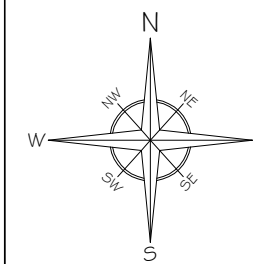

B	Issue For Approval	11/22
A	Issue For Approval	09/22
No	Revision / Issue	Date

Site :
258 Northwood Road,
Harefield,
UB9 GPU

Project Title :
Application to Erect a Single
Storey First Floor Rear Extension
& Reconfiguration of the Existing
Roof, to create a habitable room
in the loft space Under Full
Planning Application


Client :
Mr Mitesh Patel
258 Northwood Road,
Harefield,
UB9 GPU

Do not scale from this drawing. The information may be
suitable for discussion purposes and for obtaining
Planning Approval Only. This drawing is NOT for
construction purposes and should not be relied upon
for any other works. This drawing is copyright and may
not be copied or altered in any way except by way of
written permission from the designers.

Copyright 2020 - 2023


Project Ref No : ABP-NRH258-01	Sheet No : P-1
Date : September 2022	Drawn By : ABP
Scale : 1:500 @ A-3	

BLOCK PLAN
Scale: 1/500

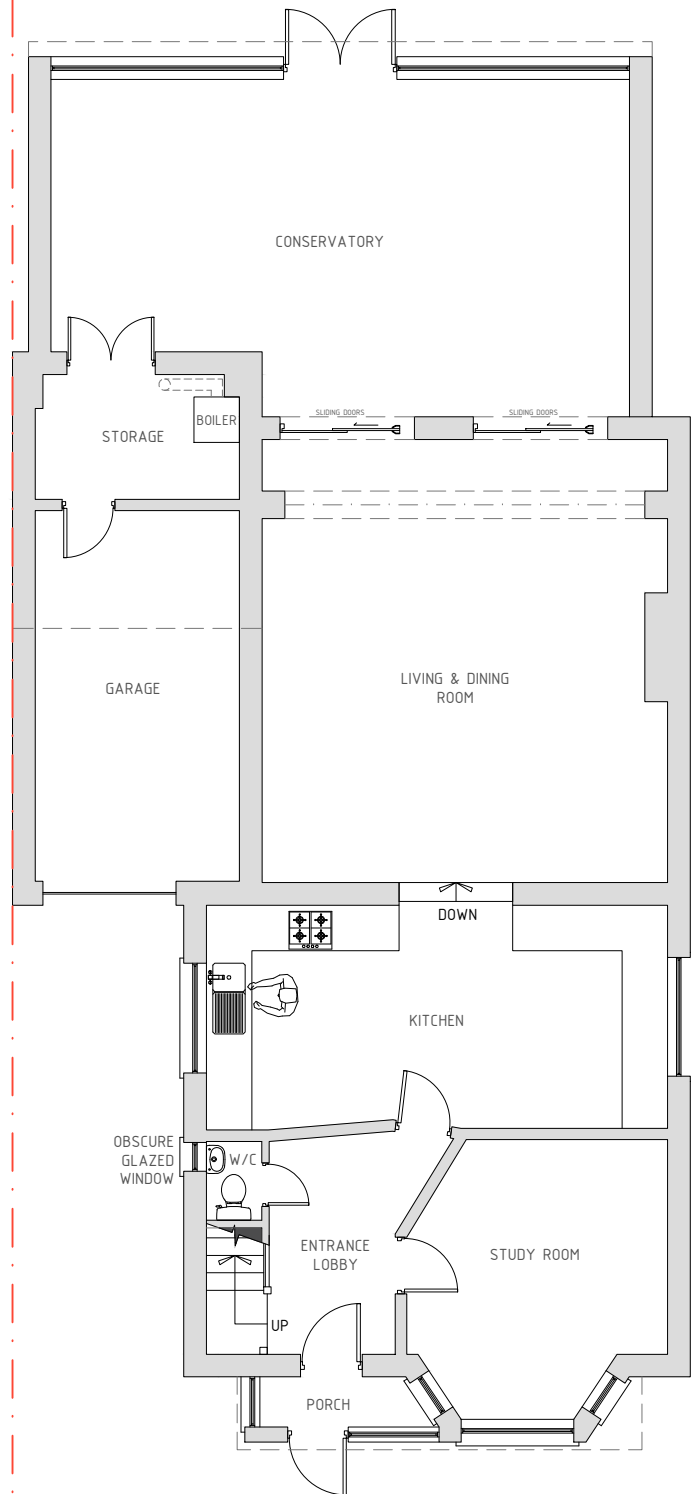


GROUND FLOOR

SCALE: 1:100

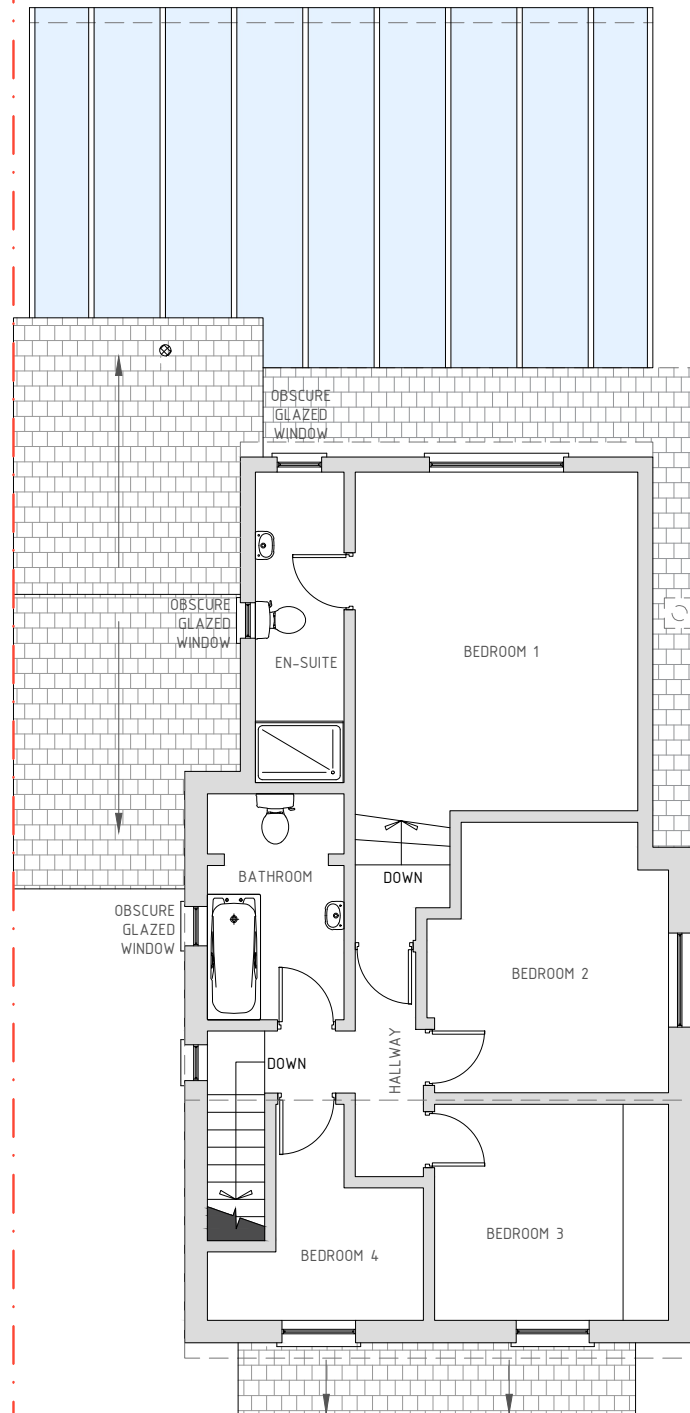


FIRST FLOOR

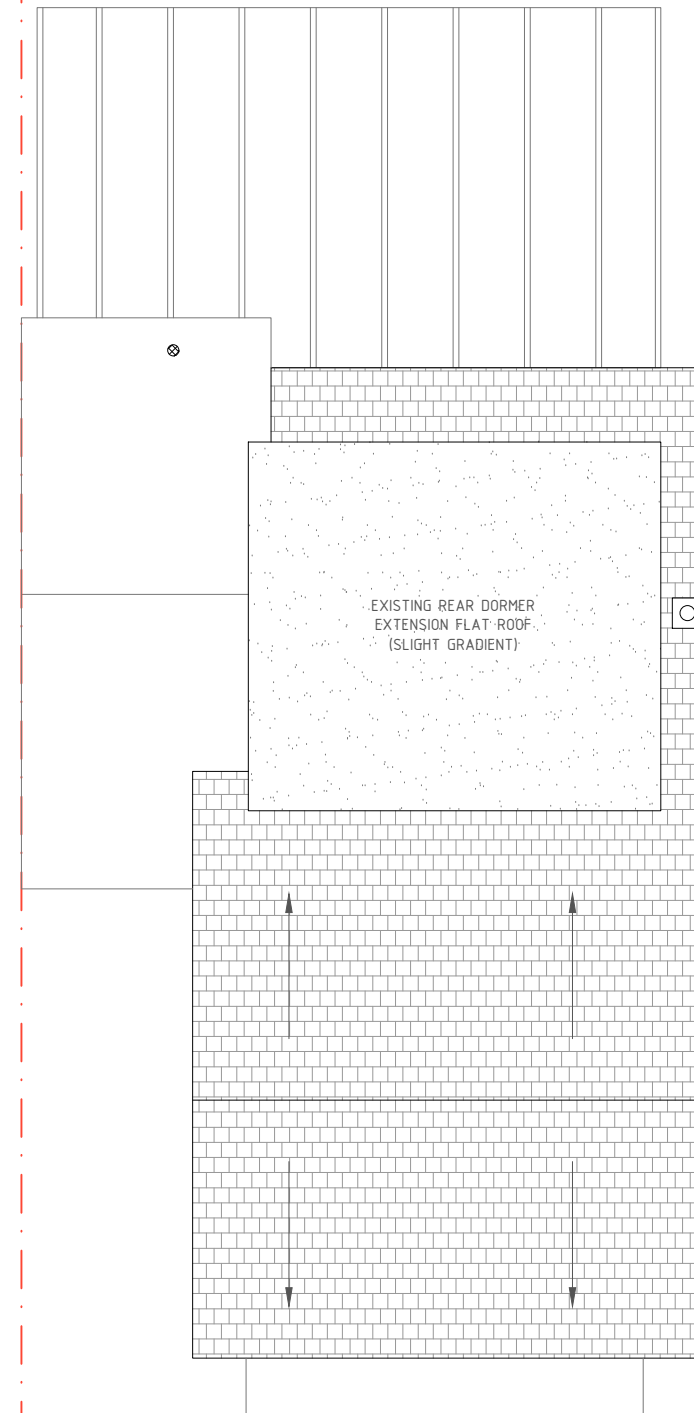

ROOF PLAN

EXISTING FLOOR PLANS
Scale: 1/100

GENERAL NOTES:

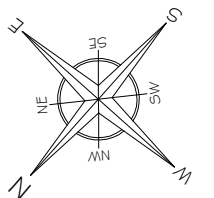

A	Issue For Approval	09/22
No	Revision / Issue	Date

Site :
258 Northwood Road,
Harefield,
UB9 GPU

Project Title :
Application to Erect a Single
Storey First Floor Rear Extension
& Reconfiguration of the Existing
Roof, to create a habitable room
in the loft space Under Full
Planning Application


Client :
Mr Mitesh Patel
258 Northwood Road,
Harefield,
UB9 GPU

Do not scale from this drawing. The information may be
suitable for discussion purposes and for obtaining
Planning Approval Only. This drawing is NOT for
construction purposes and should not be relied upon
for any other works. This drawing is copyright and may
not be copied or altered in any way except by way of
written permission from the designers.

Copyright 2020 - 2023

Project Ref No : ABP-NRH258-01	Sheet No : P-2
Date : September 2022	Drawn By : ABP
Scale : VARIES @ A-3	

GENERAL NOTES:

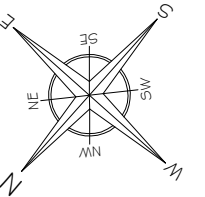

B	Issue For Approval	11/22
A	Issue For Approval	09/22
No	Revision / Issue	Date

Site :
258 Northwood Road,
Harefield,
UB9 GPU


Project Title :
Application to Erect a Single
Storey First Floor Rear Extension
& Reconfiguration of the Existing
Roof, to create a habitable room
in the loft space Under Full
Planning Application

Client :
Mr Mitesh Patel
258 Northwood Road,
Harefield,
UB9 GPU


Do not scale from this drawing. The information may be
suitable for discussion purposes and for obtaining
Planning Approval Only. This drawing is NOT for
construction purposes and should not be relied upon
for any other works. This drawing is copyright and may
not be copied or altered in any way except by way of
written permission from the designers.

Copyright 2020 - 2023

Project Ref No : ABP-NRH258-01	Sheet No : P-3
Date : September 2022	Drawn By : ABP
Scale : 1:100 @ A-3	

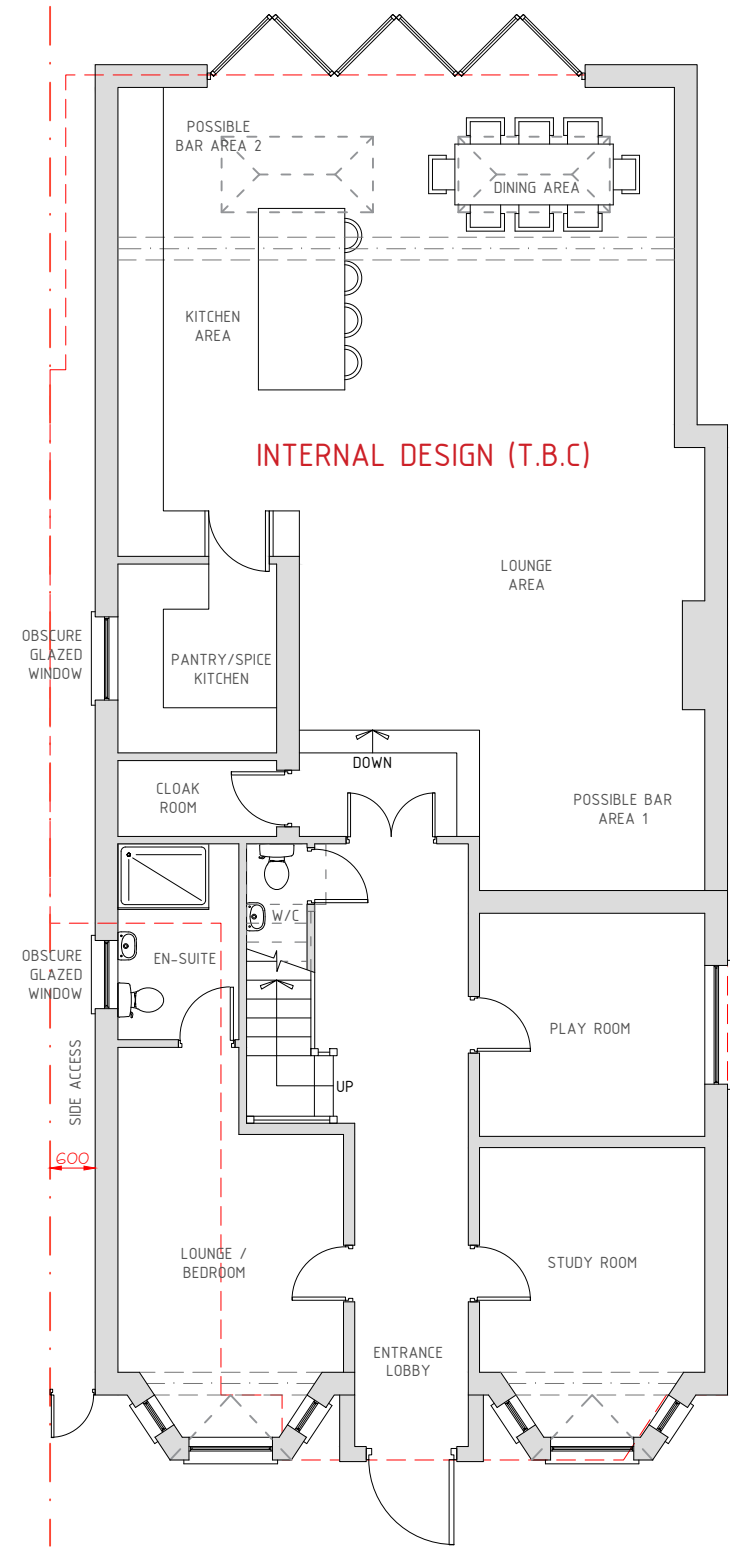

GROUND FLOOR

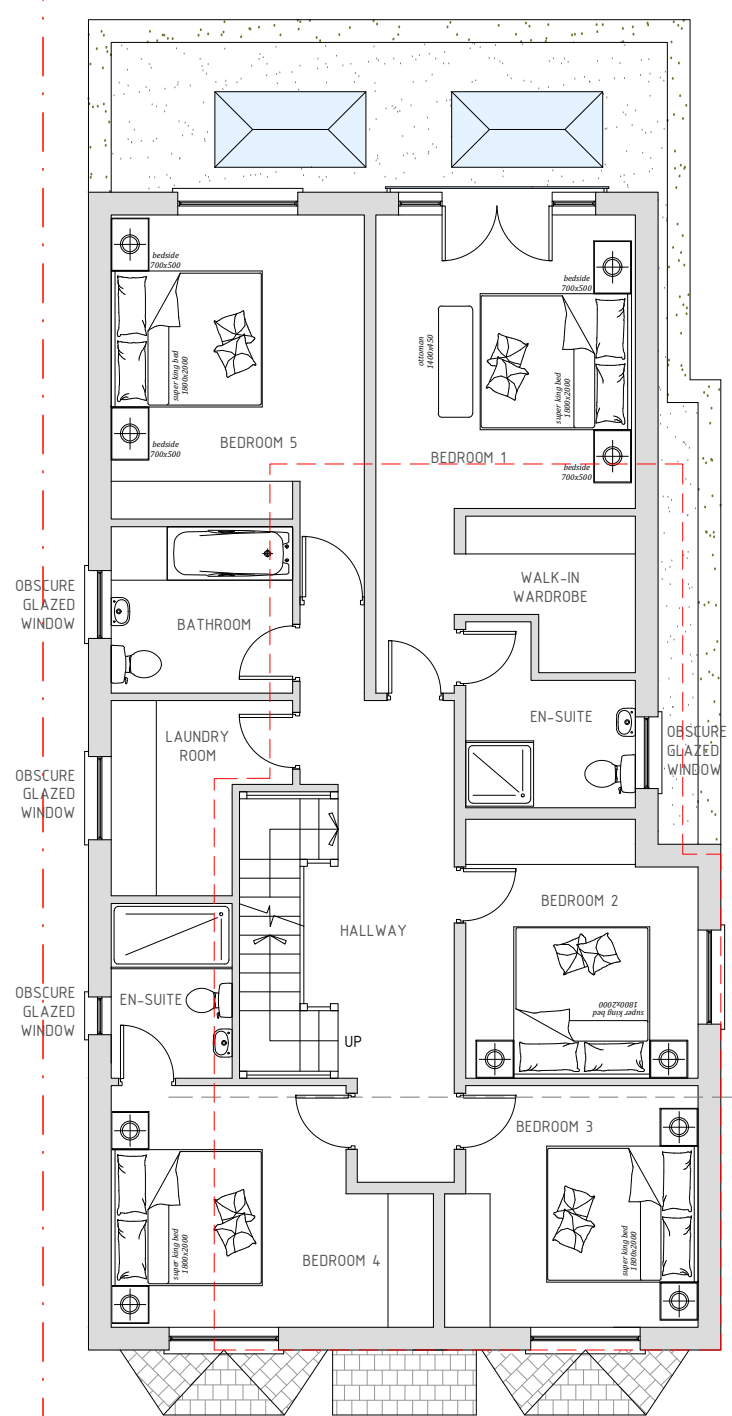


FIRST FLOOR

PROPOSED FLOOR PLANS
Scale: 1/100

SCALE: 1:100 0 5m

GENERAL NOTES:

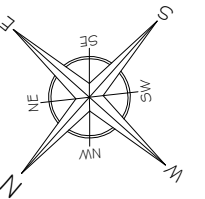

B	Issue For Approval	11/22
A	Issue For Approval	09/22
No	Revision / Issue	Date

Site :
258 Northwood Road,
Harefield,
UB9 GPU


Project Title :
Application to Erect a Single
Storey First Floor Rear Extension
& Reconfiguration of the Existing
Roof, to create a habitable room
in the loft space Under Full
Planning Application

Client :
Mr Mitesh Patel
258 Northwood Road,
Harefield,
UB9 GPU


Do not scale from this drawing. The information may be
suitable for discussion purposes and for obtaining
Planning Approval Only. This drawing is **NOT** for
construction purposes and should not be relied upon
for any other works. This drawing is copyright and may
not be copied or altered in any way except by way of
written permission from the designers.

Copyright 2020 - 2023

Project Ref No : ABP-NRH258-01	Sheet No : P-4
Date : September 2022	Drawn By : ABP
Scale : 1:100 @ A-3	

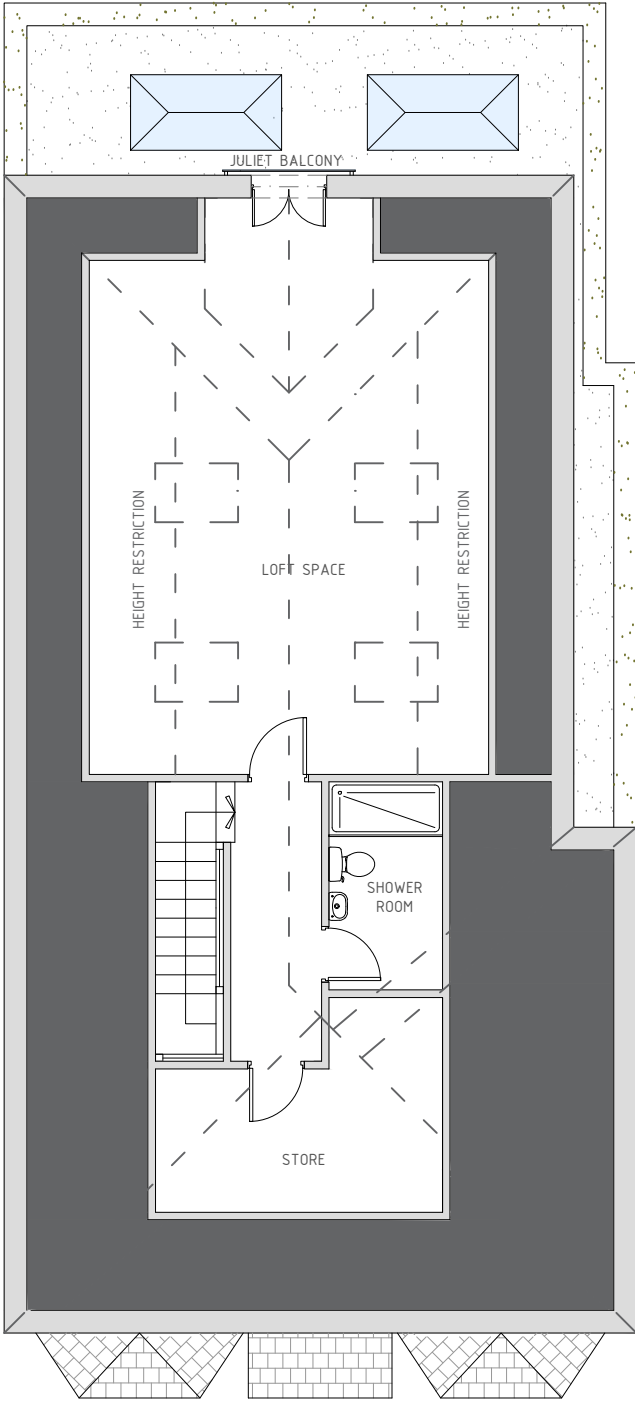


LOFT

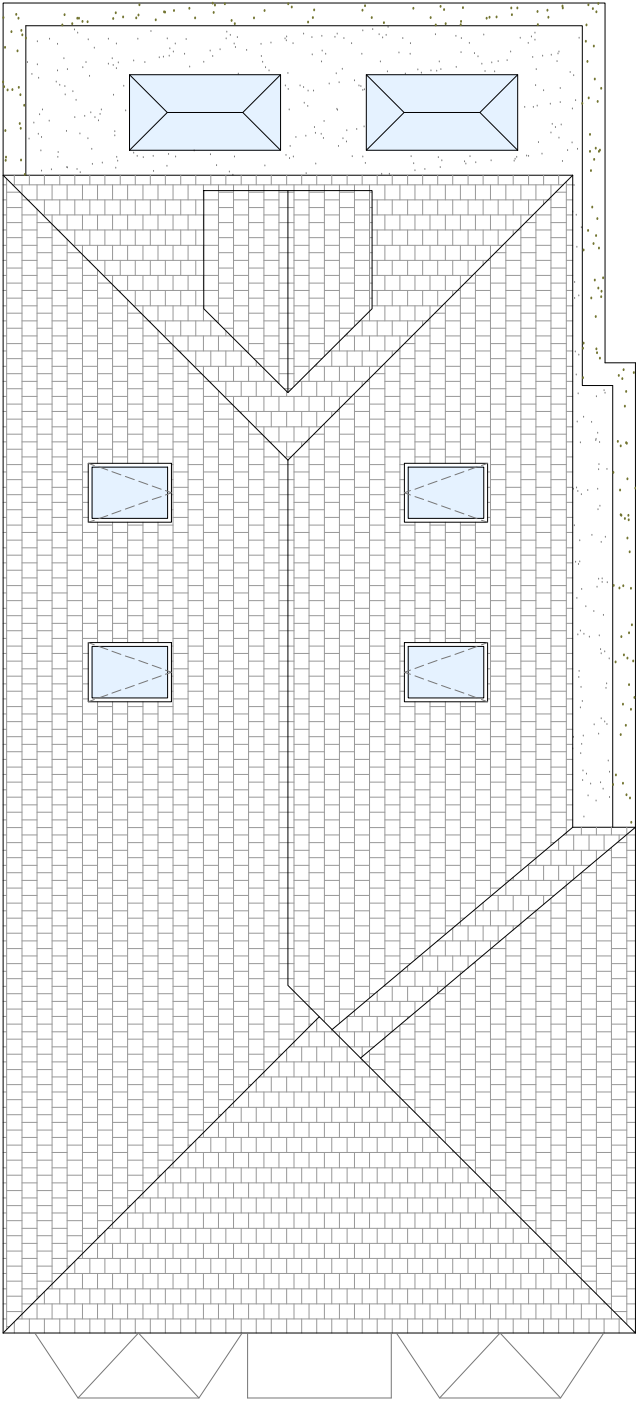


ROOF

SCALE: 1:100

 

PROPOSED FLOOR PLANS
Scale: 1/100

GENERAL NOTES:

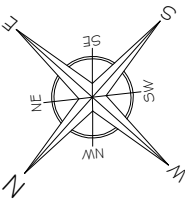

A	Issue For Approval	09/22
No	Revision / Issue	Date

Site :
258 Northwood Road,
Harefield,
UB9 GPU


Project Title :
Application to Erect a Single
Storey First Floor Rear Extension
& Reconfiguration of the Existing
Roof, to create a habitable room
in the loft space Under Full
Planning Application

Client :
Mr Mitesh Patel
258 Northwood Road,
Harefield,
UB9 GPU

Do not scale from this drawing. The information may be suitable for discussion purposes and for obtaining Planning Approval Only. This drawing is NOT for construction purposes and should not be relied upon for any other works. This drawing is copyright and may not be copied or altered in any way except by way of written permission from the designers.

Copyright 2020 - 2023


Project Ref No : ABP-NRH258-01	Sheet No : P-5
Date : September 2022	Drawn By : ABP
Scale : 1:100 @ A-3	

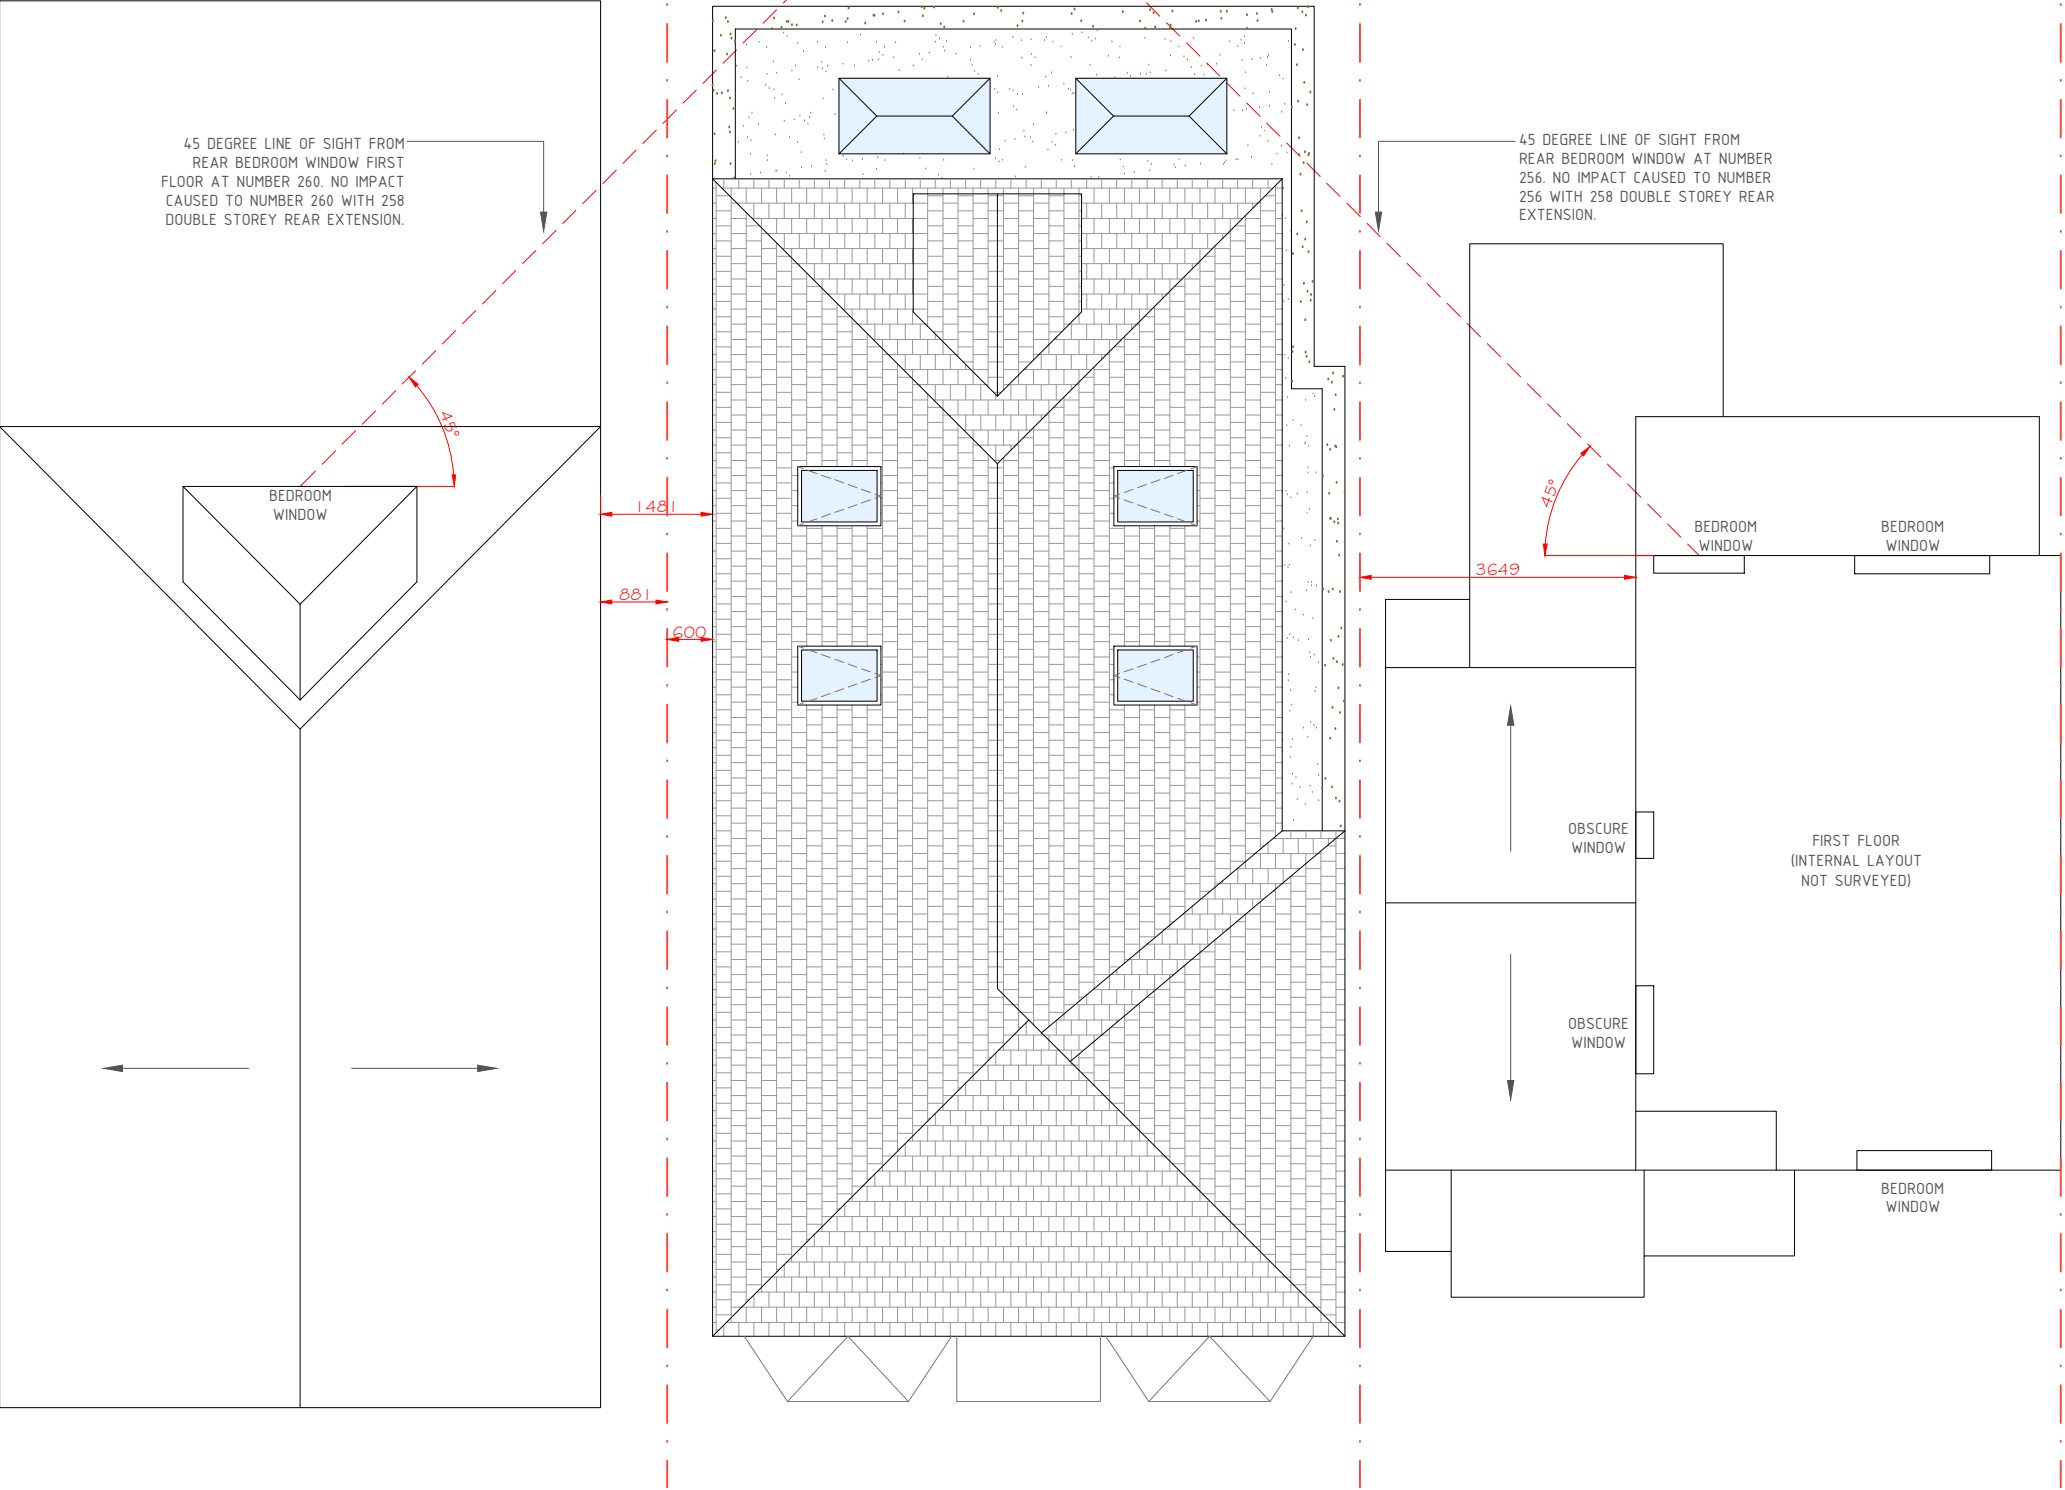

ROOF

PROPOSED 45 DEGREE IMPACT PLAN
Scale: 1/100

GENERAL NOTES:

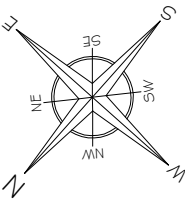

B	Issue For Approval	11/22
A	Issue For Approval	09/22
No	Revision / Issue	Date

Site :
258 Northwood Road,
Harefield,
UB9 GPU


Project Title :
Application to Erect a Single
Storey First Floor Rear Extension
& Reconfiguration of the Existing
Roof, to create a habitable room
in the loft space Under Full
Planning Application

Client :
Mr Mitesh Patel
258 Northwood Road,
Harefield,
UB9 GPU

Do not scale from this drawing. The information may be suitable for discussion purposes and for obtaining Planning Approval Only. This drawing is **NOT** for construction purposes and should not be relied upon for any other works. This drawing is copyright and may not be copied or altered in any way except by way of written permission from the designers.

Copyright 2020 - 2023


Project Ref No : ABP-NRH258-01	Sheet No : P-G
Date : September 2022	Drawn By : ABP
Scale : 1:100 @ A-3	

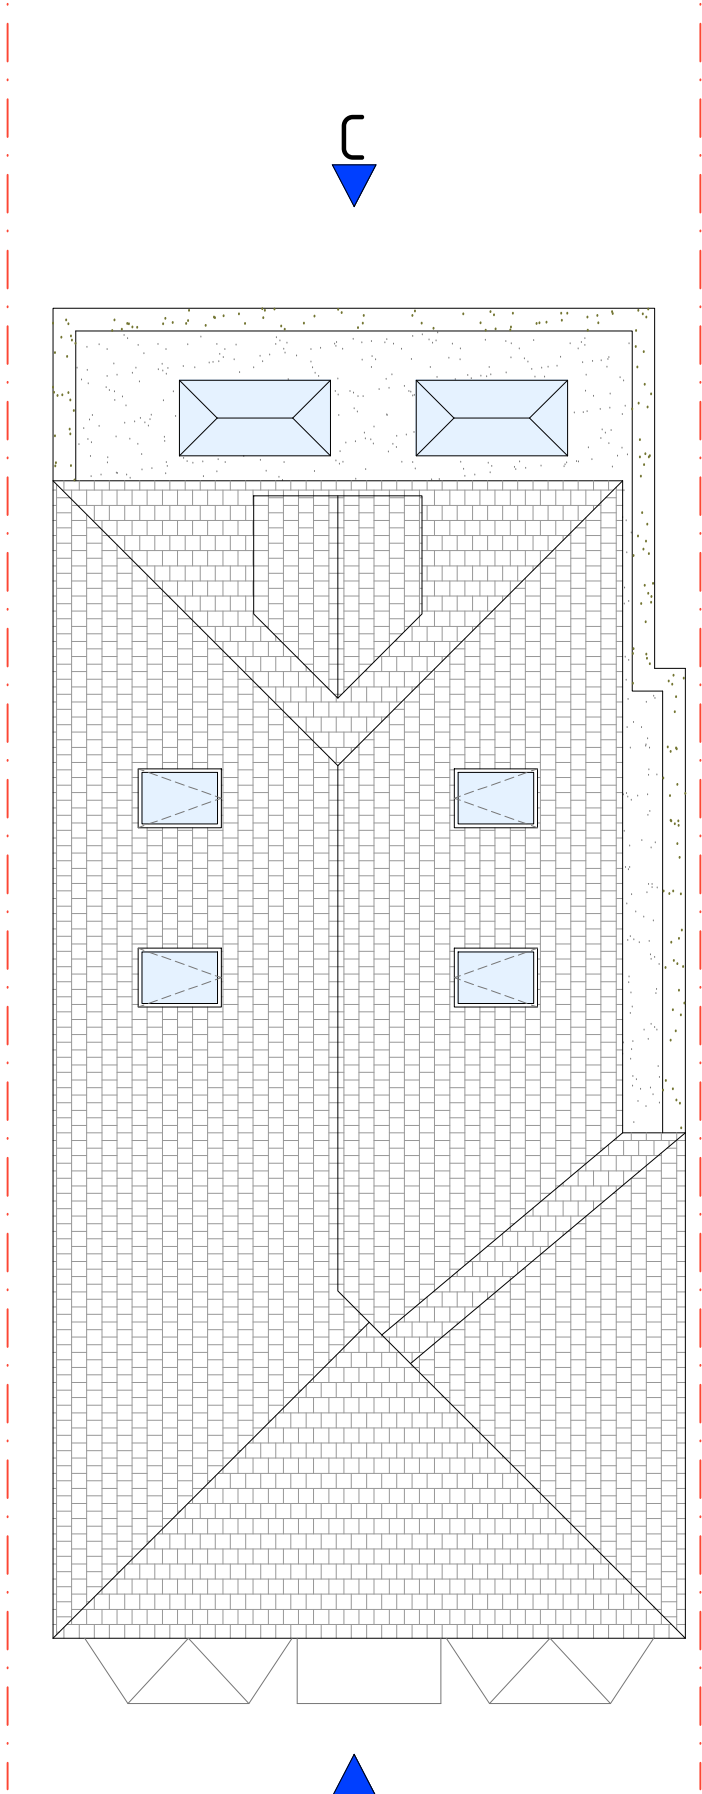

ROOF


EXISTING & PROPOSED 45 DEGREE IMPACT ELEVATION INDICATION PLAN
Scale: 1/100

SCALE: 1:100

 

GENERAL NOTES:

1. This Drawing is Read in Conjunction with (F-G).

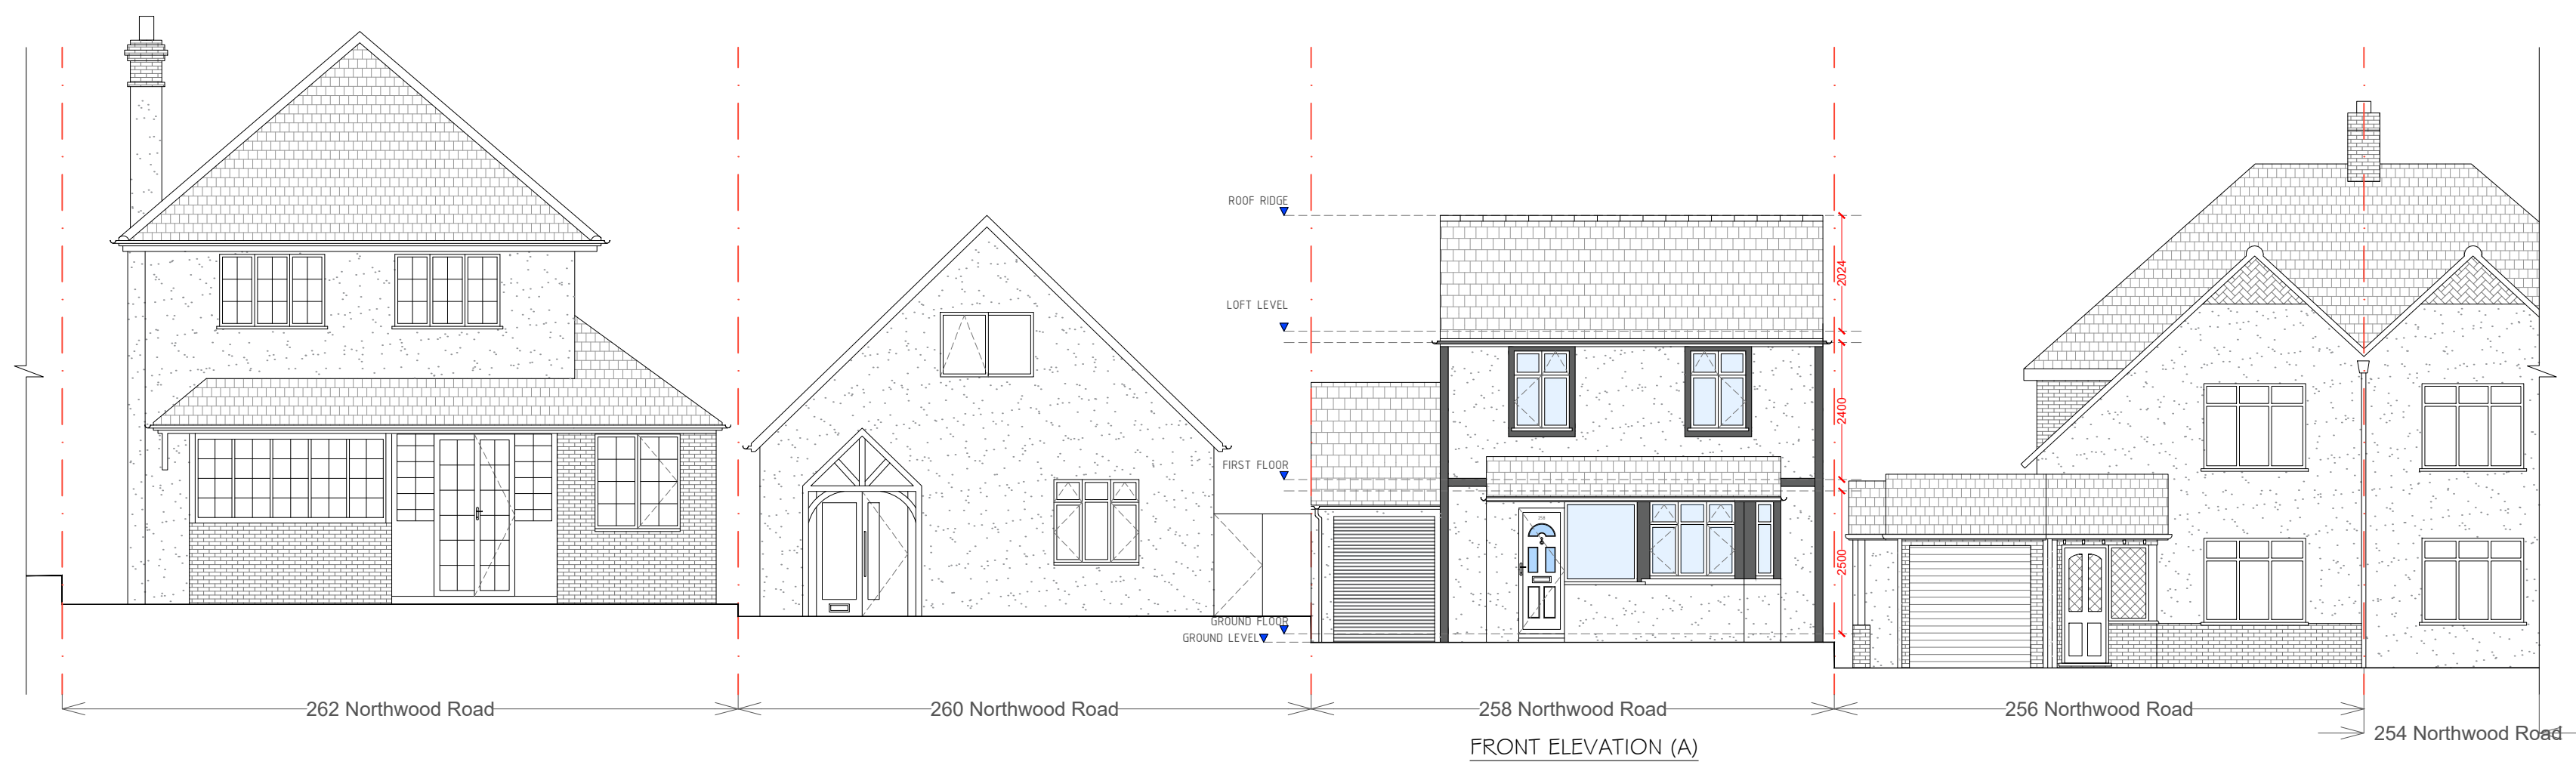

A	Issue For Approval	09/22
No	Revision / Issue	Date

Site :
258 Northwood Road,
Harefield,
UB9 6PU

Project Title :
Application to Erect a Single
Storey First Floor Rear Extension
+ Reconfiguration of the Existing
Roof, to create a habitable room
in the loft space Under Full
Planning Application

Client :
Mr Mitesh Patel
258 Northwood Road,
Harefield,
UB9 6PU

Do not scale from this drawing. The information may be
suitable for discussion purposes and for obtaining
Planning Approval Only. This drawing is NOT for
construction purposes and should not be relied upon
for any other works. This drawing is copyright and may
not be copied or altered in any way except by way of
written permission from the designers.

Copyright 2020 - 2023

Project Ref No : ABP-NR1258-01	Sheet No : P-7
Date : September 2022	Drawn By : ABP
Scale : 1:100 @ A-2	

GENERAL NOTES:

1. This Drawing is Read in Conjunction with (P-6).

A	Issue For Approval	09/22
No	Revision / Issue	Date

Site :

258 Northwood Road,
Harefield,
UB9 6PU

Project Title :

Application to Erect a Single
Storey First Floor Rear Extension
& Reconfiguration of the Existing
Roof, to create a habitable room
in the loft space Under Full
Planning Application


Client :

Mr Mitesh Patel
258 Northwood Road,
Harefield,
UB9 6PU


Do not scale from this drawing. The information may be suitable for discussion purposes and for obtaining Planning Approval Only. This drawing is NOT for construction purposes and should not be relied upon for any other works. This drawing is copyright and may not be copied or altered in any way except by way of written permission from the designers.

Copyright 2020 - 2023

Project Ref No : ABP-NRH258-01	Sheet No : P-8
Date : September 2022	Drawn By : ABP
Scale : 1:100 @ A-3	

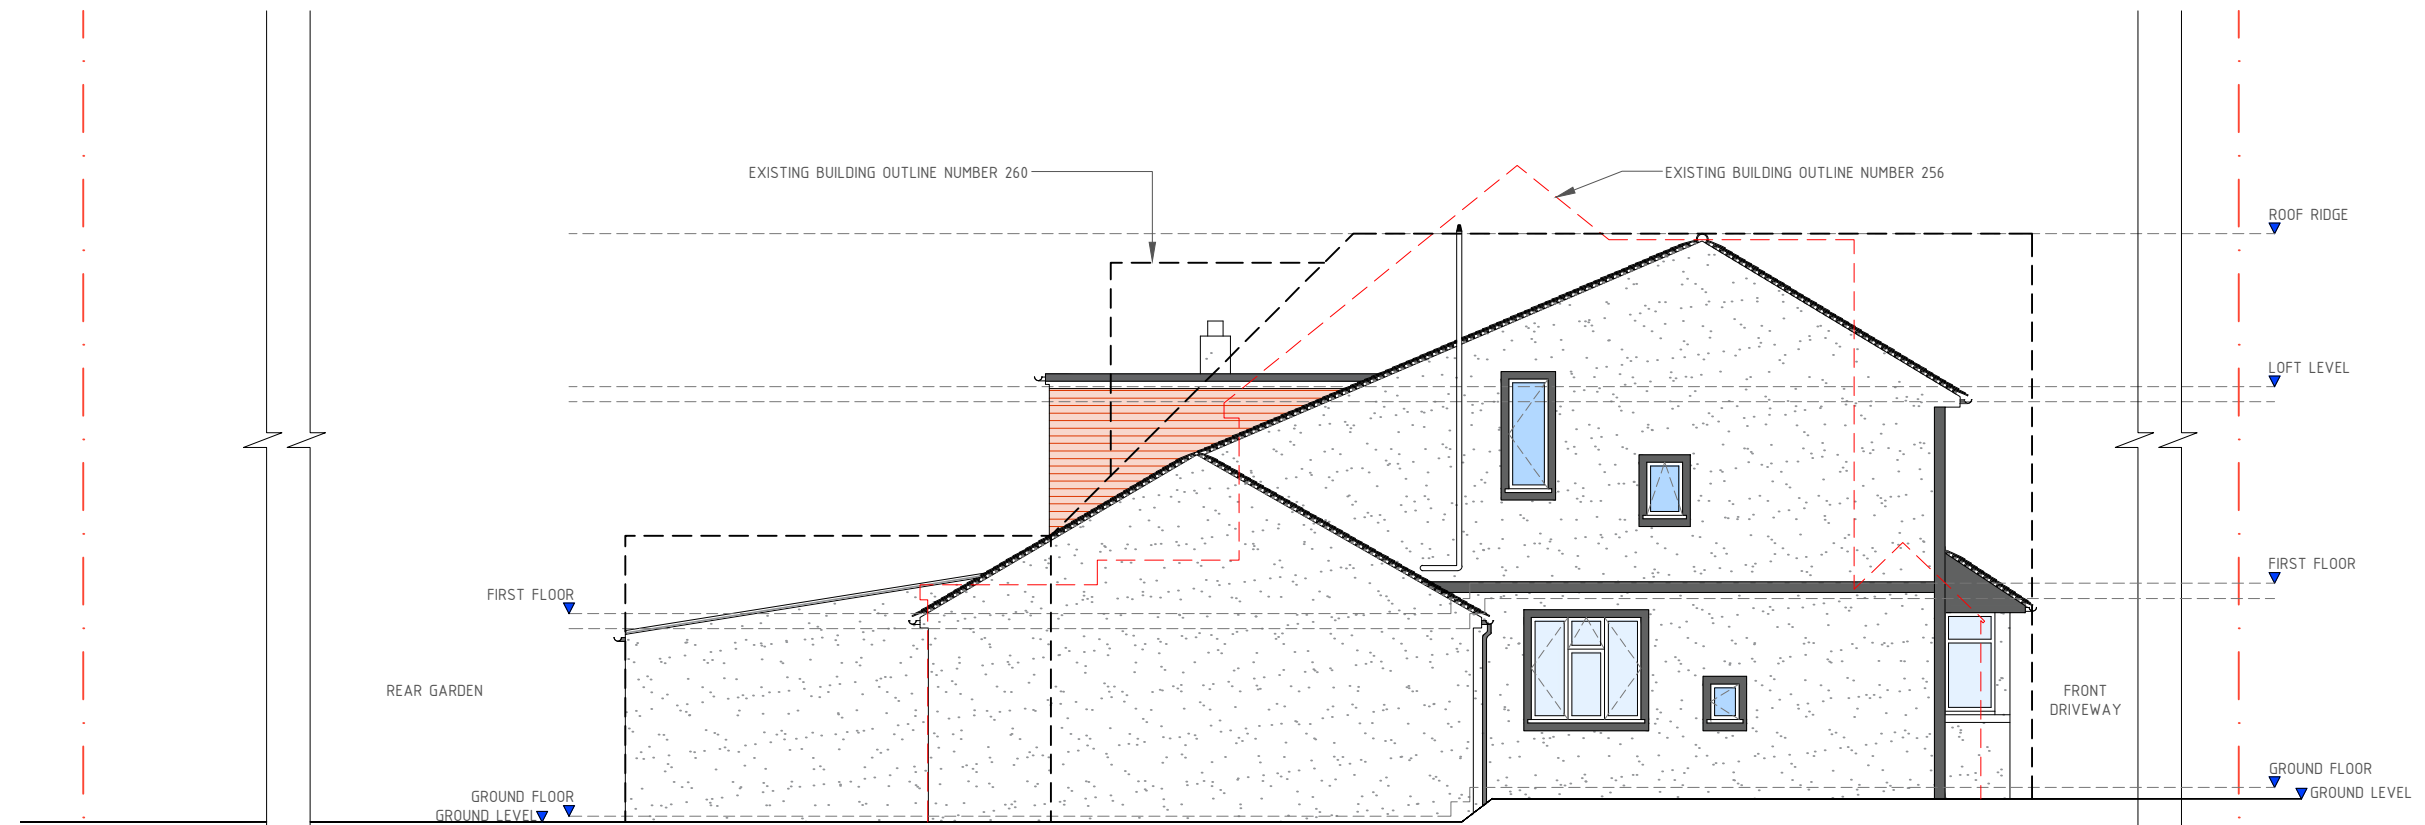

FLANK ELEVATION (B)

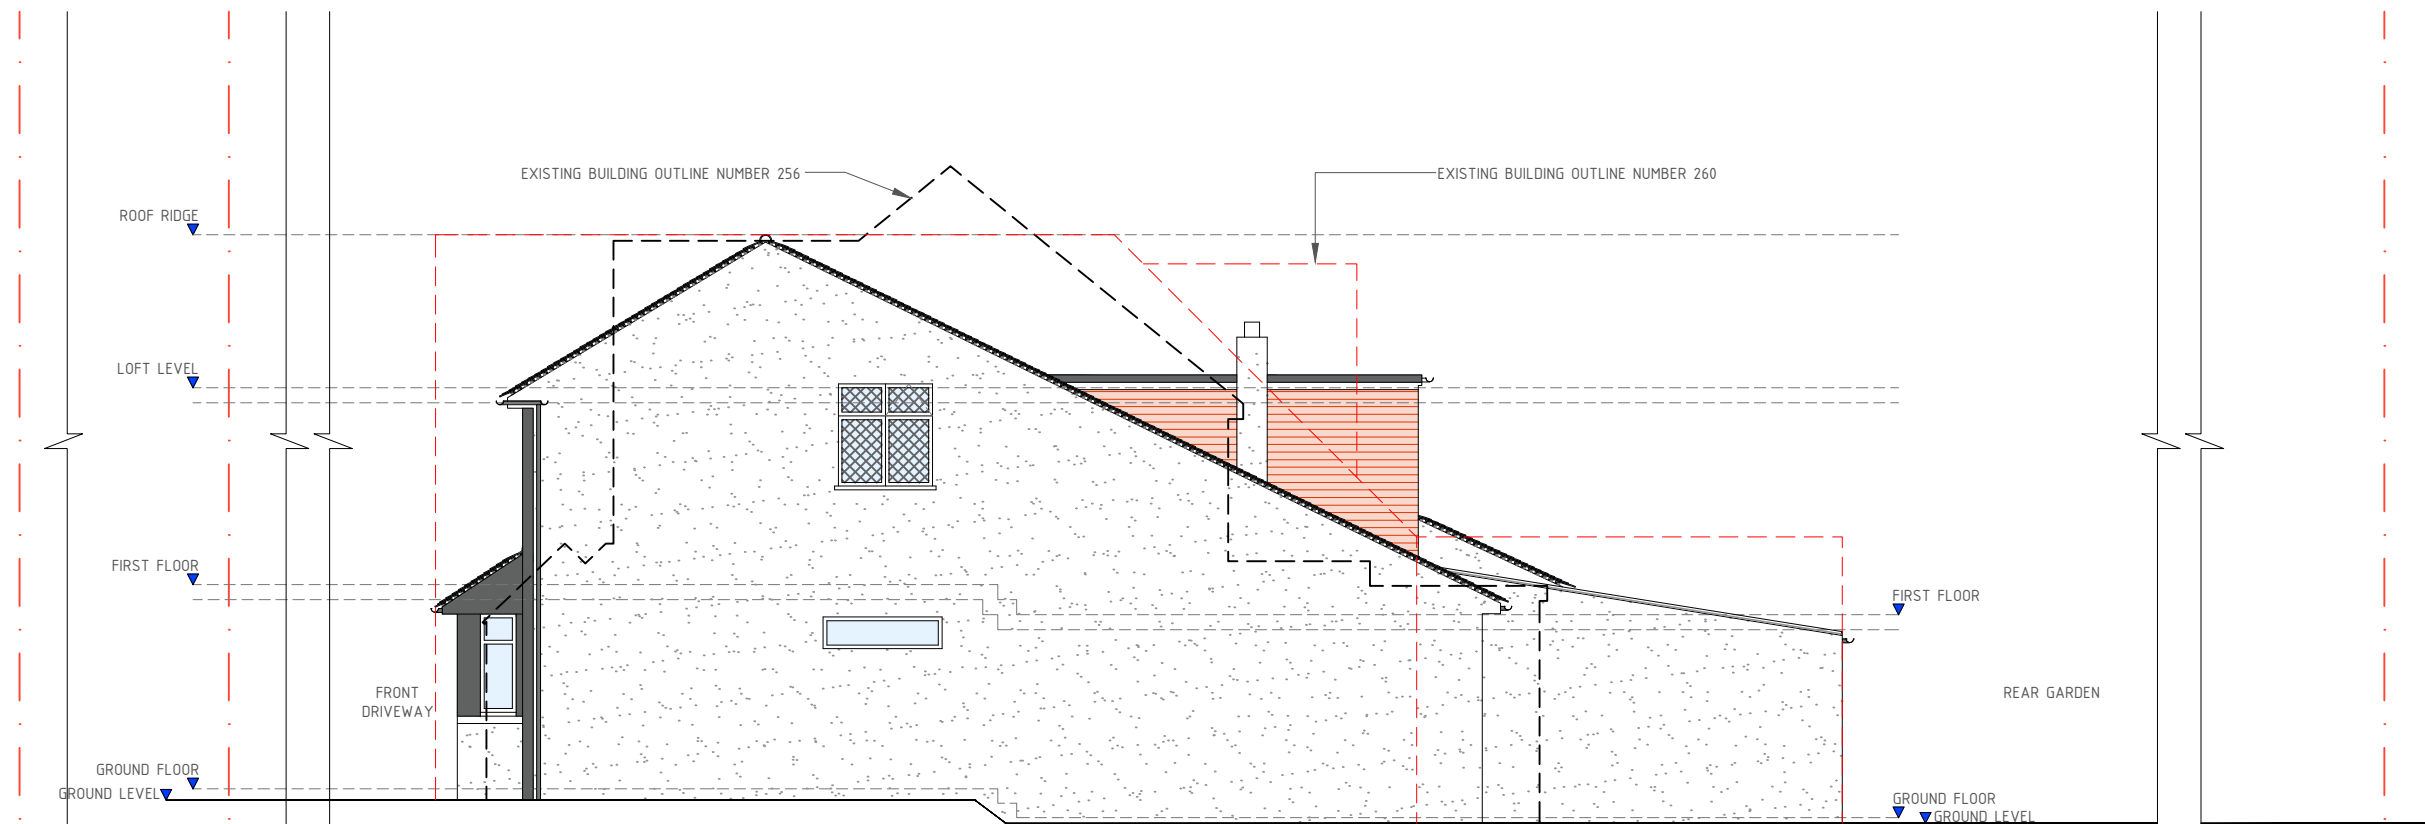


FLANK ELEVATION (D)

EXISTING ELEVATIONS
Scale: 1/100

SCALE: 1:100 0 5m

GENERAL NOTES:

- This Drawing is Read in Conjunction with (P-G).

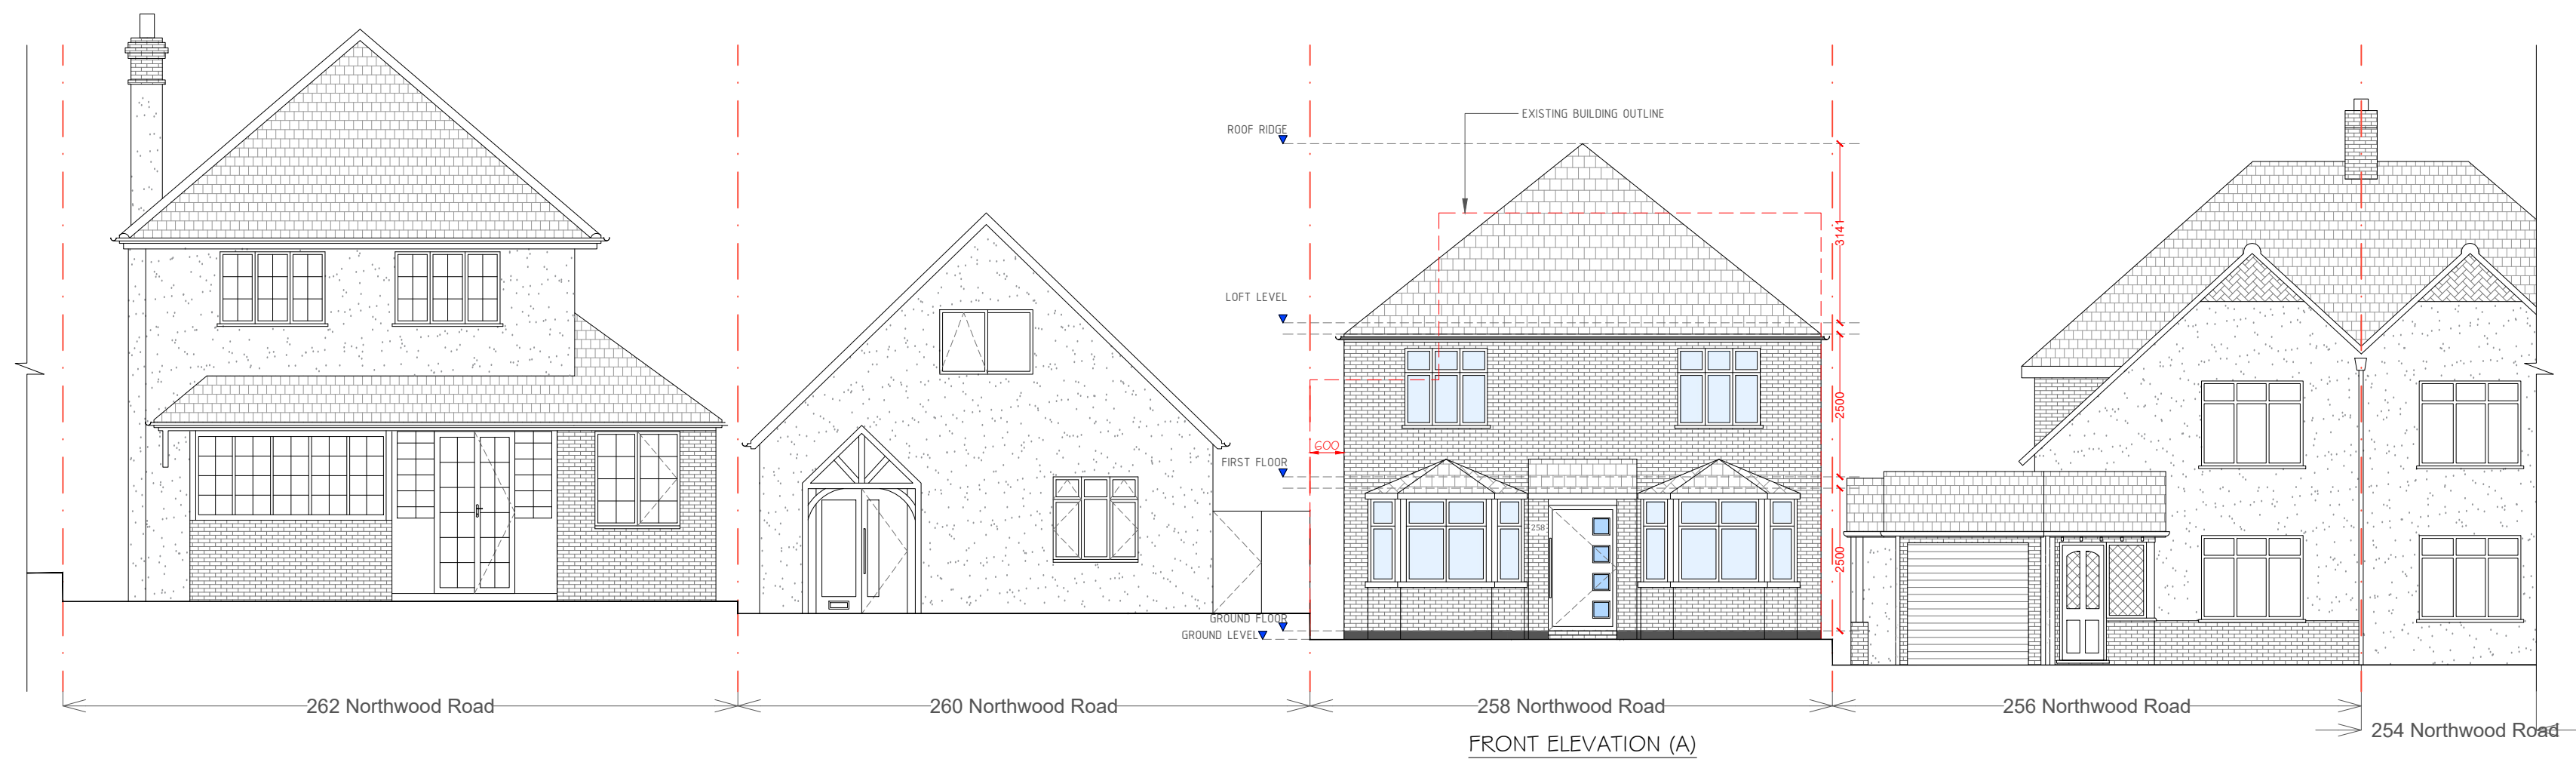

C	Issue For Approval	12/22
B	Issue For Approval	11/22
A	Issue For Approval	09/22
No	Revision / Issue	Date

Site :
258 Northwood Road,
Harefield,
UB9 6PU

Project Title :
Application to Erect a Single
Storey First Floor Rear Extension
+ Reconfiguration of the Existing
Roof, to create a habitable room
in the loft space Under Full
Planning Application

Client :
Mr Mitesh Patel
258 Northwood Road,
Harefield,
UB9 6PU


Do not scale from this drawing. The information may be
suitable for assessment purposes and for obtaining
Planning Approval Only. This drawing is NOT for
construction purposes and should not be relied upon
for any other works. This drawing is copyright and may
not be copied or altered in any way except by way of
written permission from the designers.

Copyright 2020 - 2023


Project Ref No : ABP-NR1258-01	Sheet No : P-9
Date : September 2022	Drawn By : ABP
Scale : 1:100 @ A-2	

GENERAL NOTES:

1. This Drawing is Read in Conjunction with (P-6).

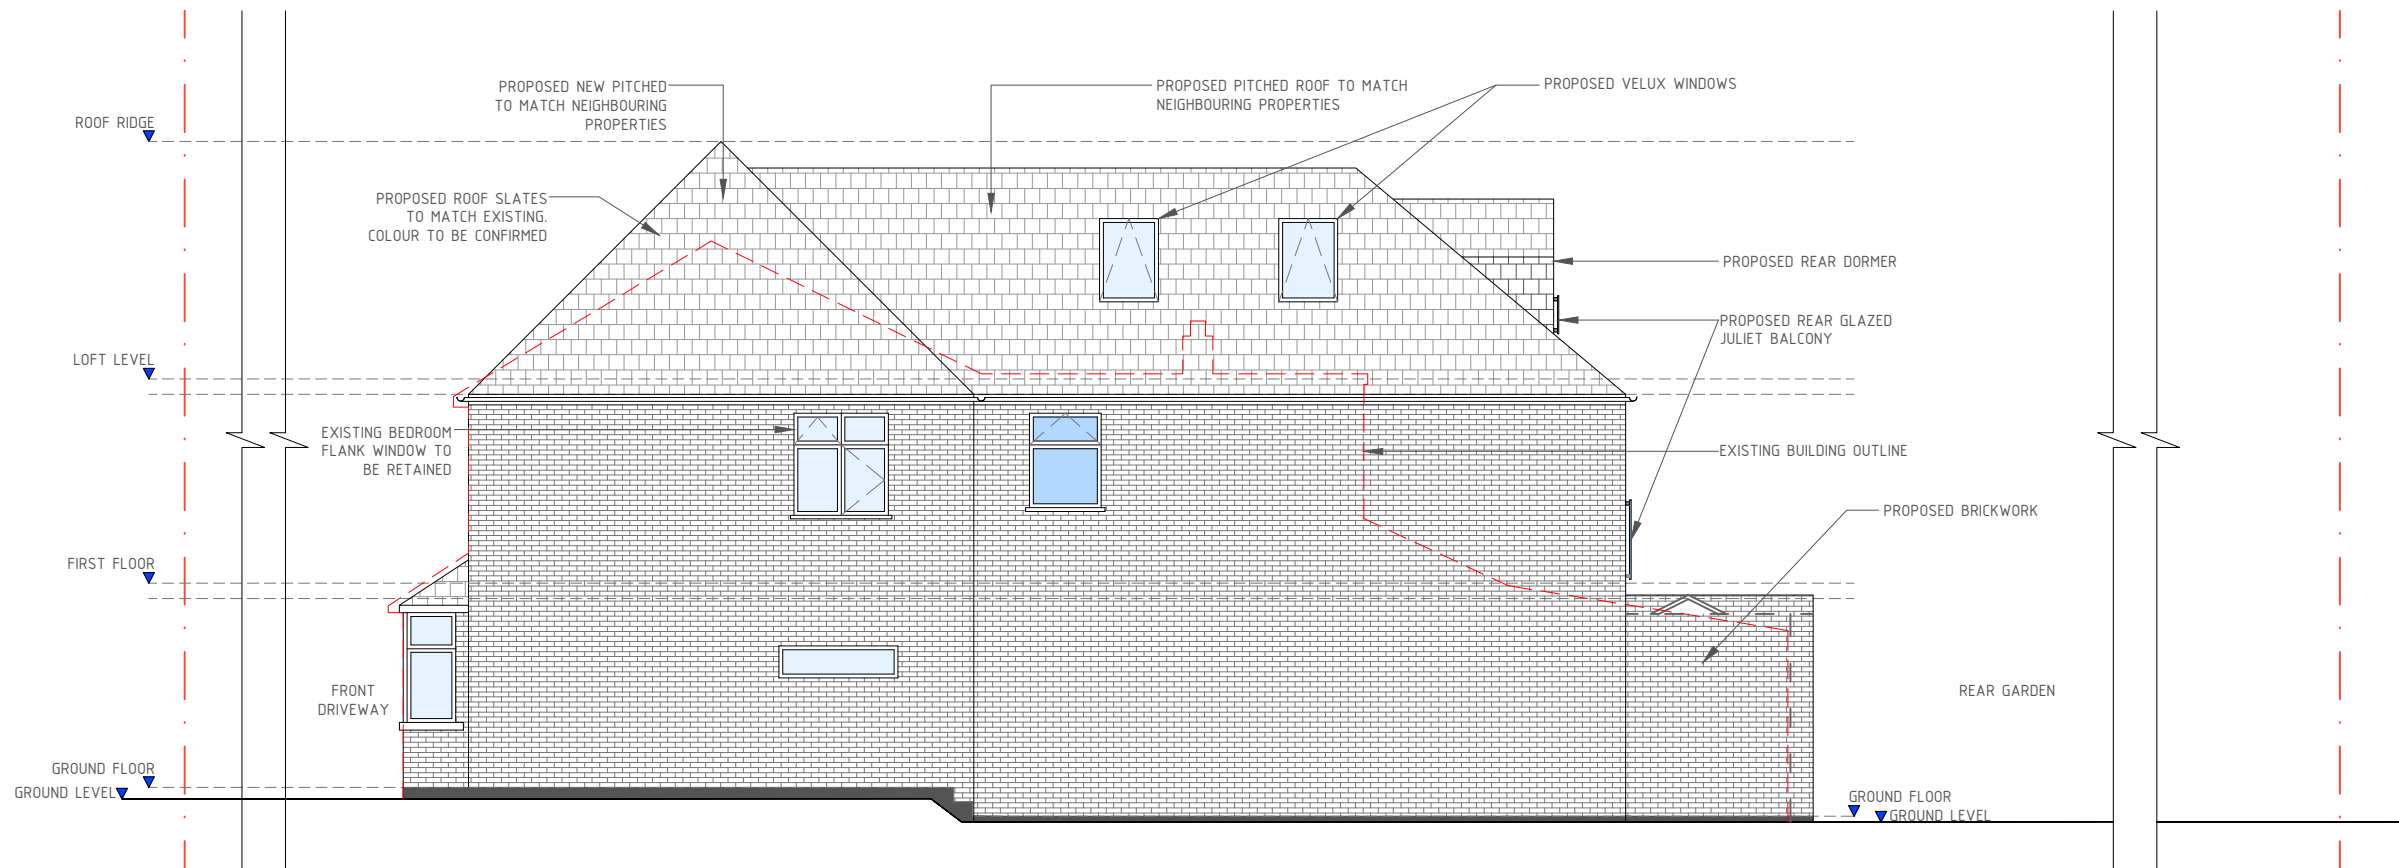

FLANK ELEVATION (D)

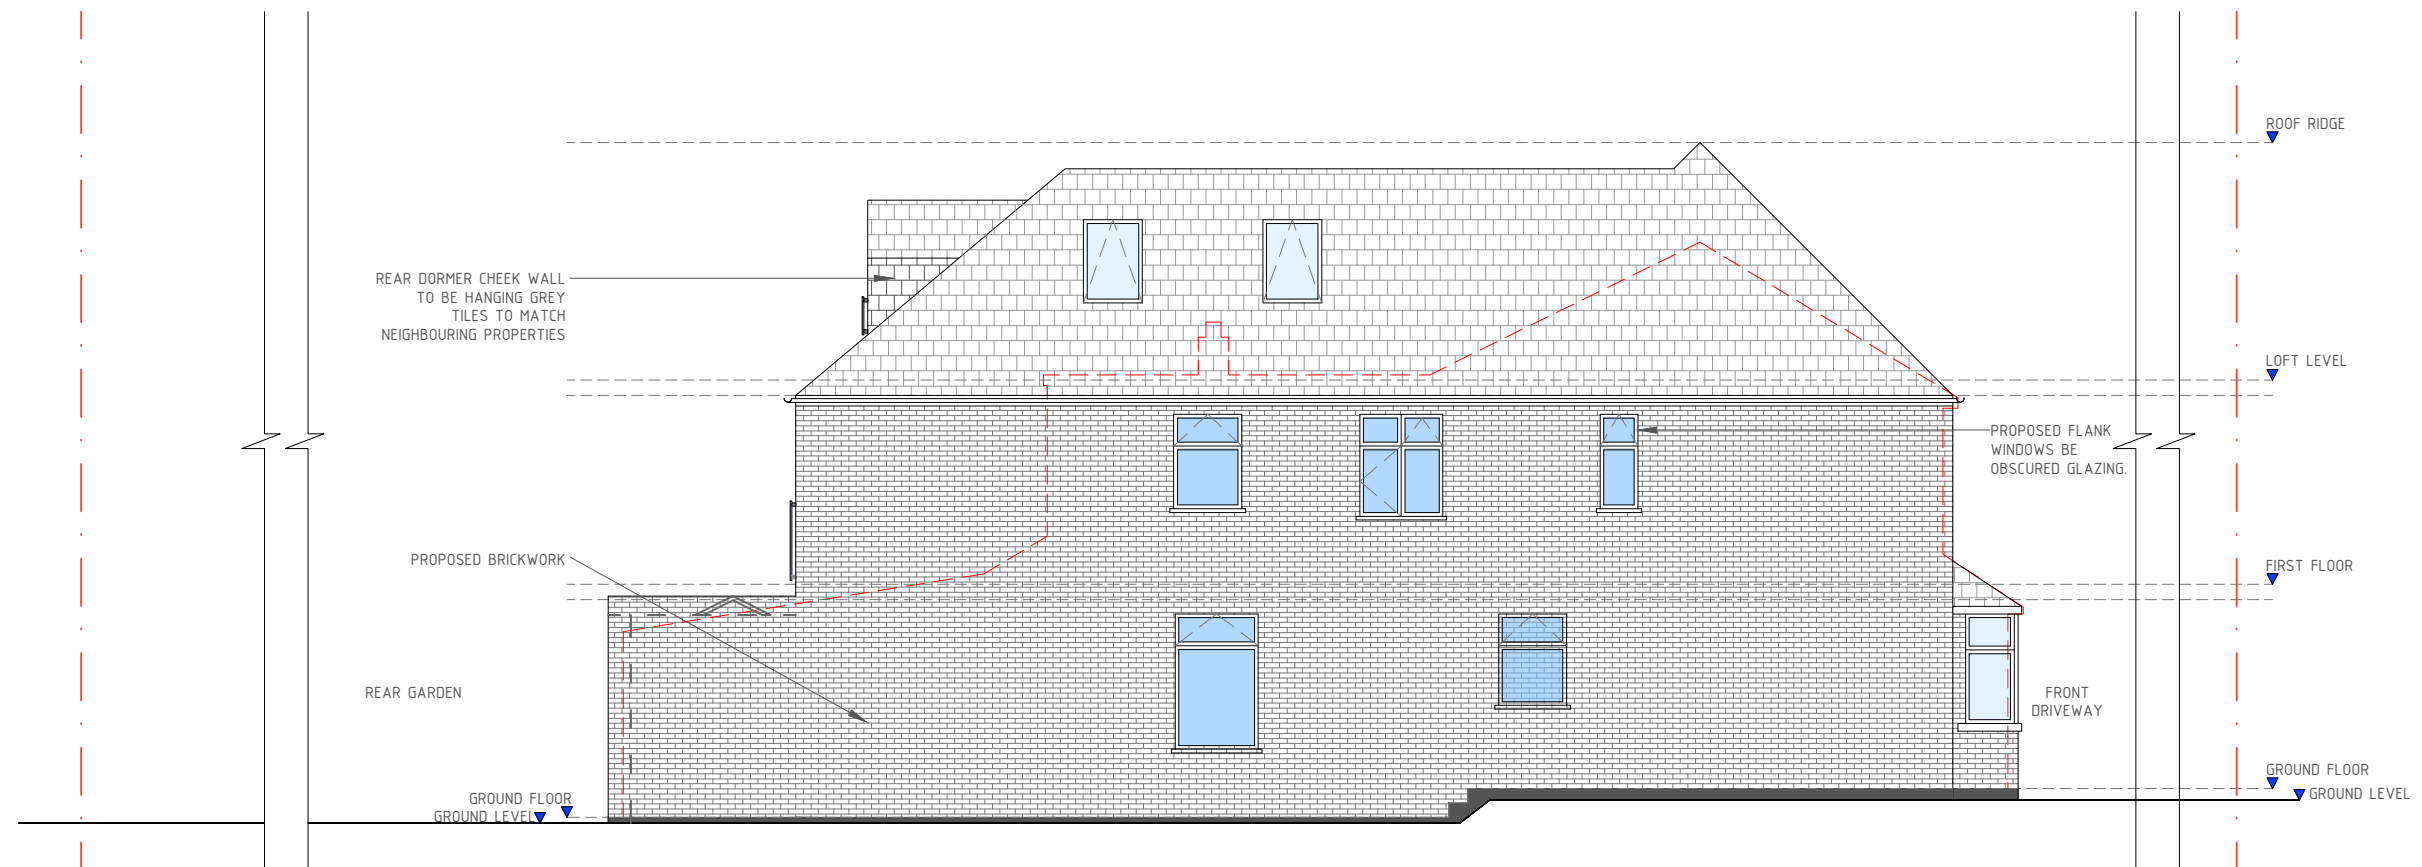

FLANK ELEVATION (B)

SCALE: 1:100 0 5m

PROPOSED ELEVATIONS
Scale: 1/100

C	Issue For Approval	12/22
B	Issue For Approval	11/22
A	Issue For Approval	09/22
No	Revision / Issue	Date

Site :

258 Northwood Road,
Harefield,
UB9 GPU

Project Title :

Application to Erect a Single
Storey First Floor Rear Extension
& Reconfiguration of the Existing
Roof, to create a habitable room
in the loft space Under Full
Planning Application

Client :

Mr Mitesh Patel
258 Northwood Road,
Harefield,
UB9 GPU

Do not scale from this drawing. The information may be suitable for discussion purposes and for obtaining Planning Approval Only. This drawing is NOT for construction purposes and should not be relied upon for any other works. This drawing is copyright and may not be copied or altered in any way except by way of written permission from the designers.

Copyright 2020 - 2023

Project Ref No : ABP-NRH258-01	Sheet No : P-10
Date : September 2022	Drawn By : ABP
Scale : 1:100 @ A-3	