



NOTES
 THIS DRAWING IS FOR PLANNING USE ONLY,
 STRUCTURE AND BUILDING CONTROL
 APPROVAL IS REQUIRED BEFORE
 COMMENCEMENT OF ANY BUILDING
 WORKS. DO NOT REPRODUCE THIS
 DRAWING WITHOUT PERMISSION, THIS
 DRAWING IS SUBJECT TO COPYRIGHT .

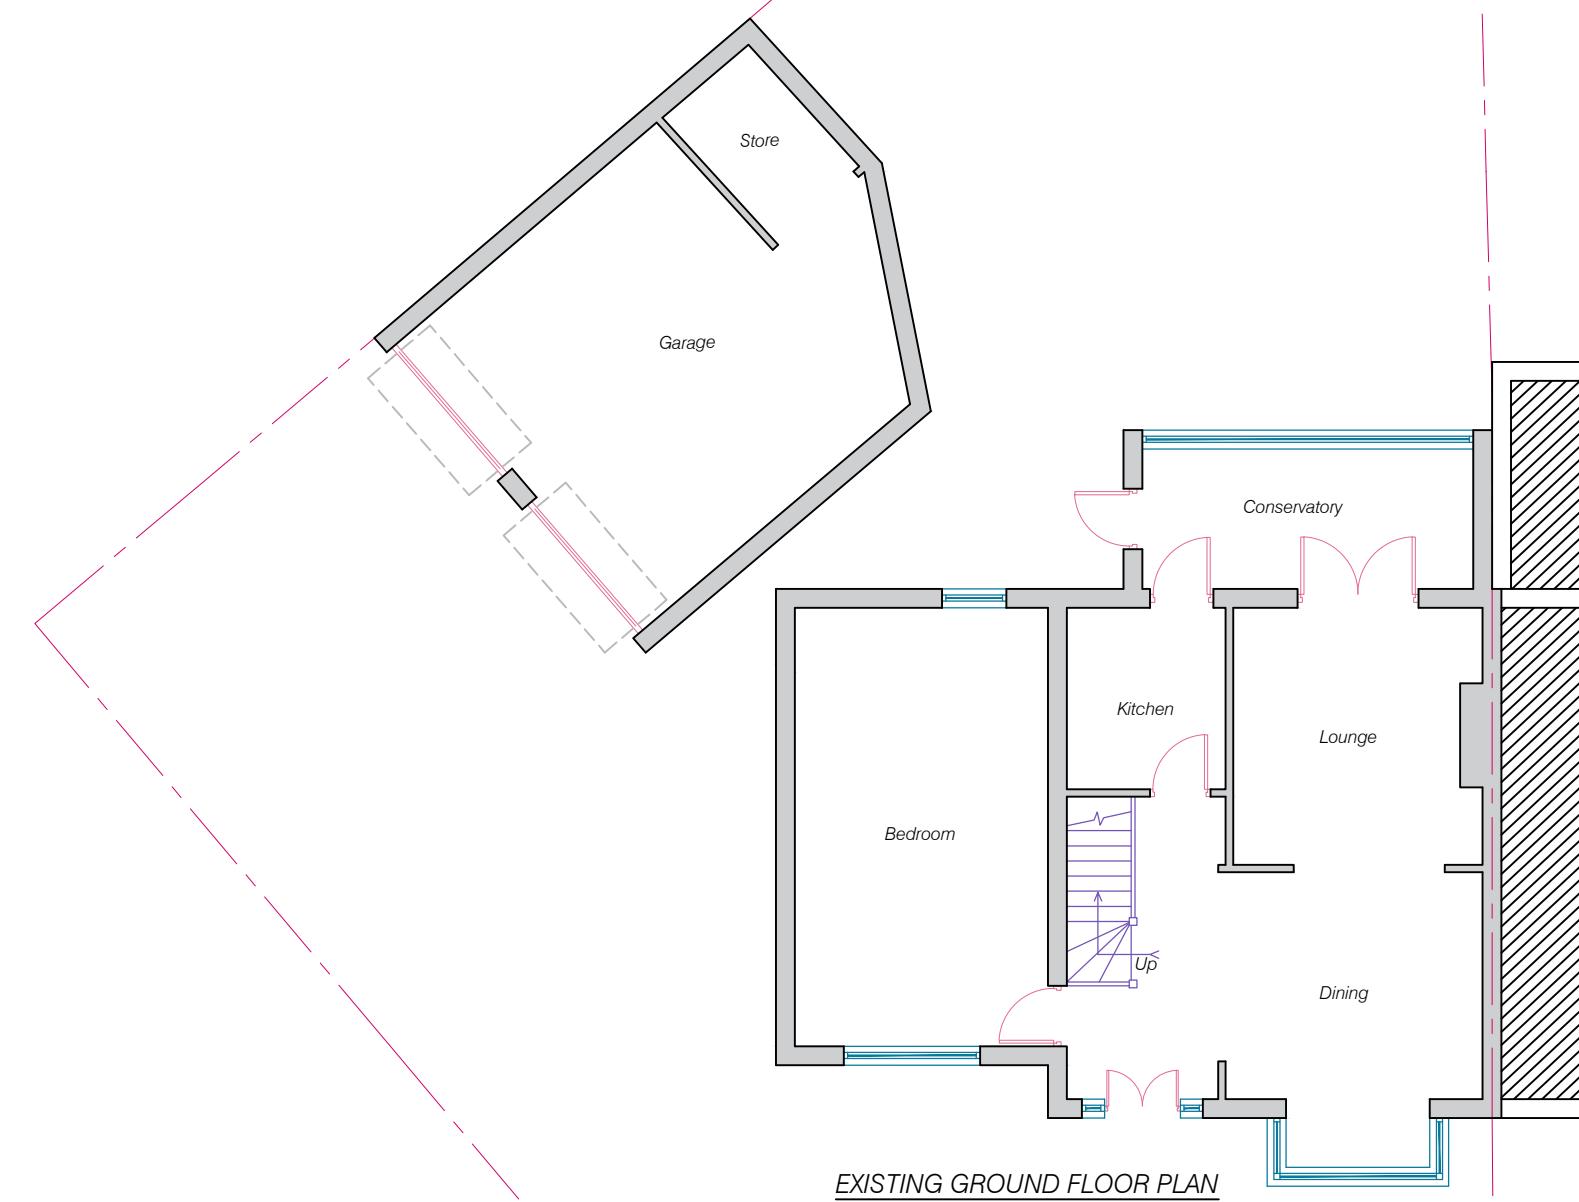

Scale 1:100
 1:100
 0 2m 4m 6m 8m 10m

Issue	Notes	Drawn	Date
Express Plans			
Suite 12, 29 Belmont Road, Uxbridge, UB8 1QS Tel: 07375 455206 Email: info@expressplans.co.uk			
Client Mr Chopra 2 Clifton Gardens UB10 0EY			
Drawing Title EXISTING GROUND FLOOR PLAN			
Scale	1:100	Date	16/03/23
Checked	AZ	Drawn By	AZ
Drawing Number		Revision	
D01			


NOTES
 THIS DRAWING IS FOR PLANNING USE ONLY,
 STRUCTURE AND BUILDING CONTROL
 APPROVAL IS REQUIRED BEFORE
 COMMENCEMENT OF ANY BUILDING
 WORKS. DO NOT REPRODUCE THIS
 DRAWING WITHOUT PERMISSION, THIS
 DRAWING IS SUBJECT TO COPYRIGHT .

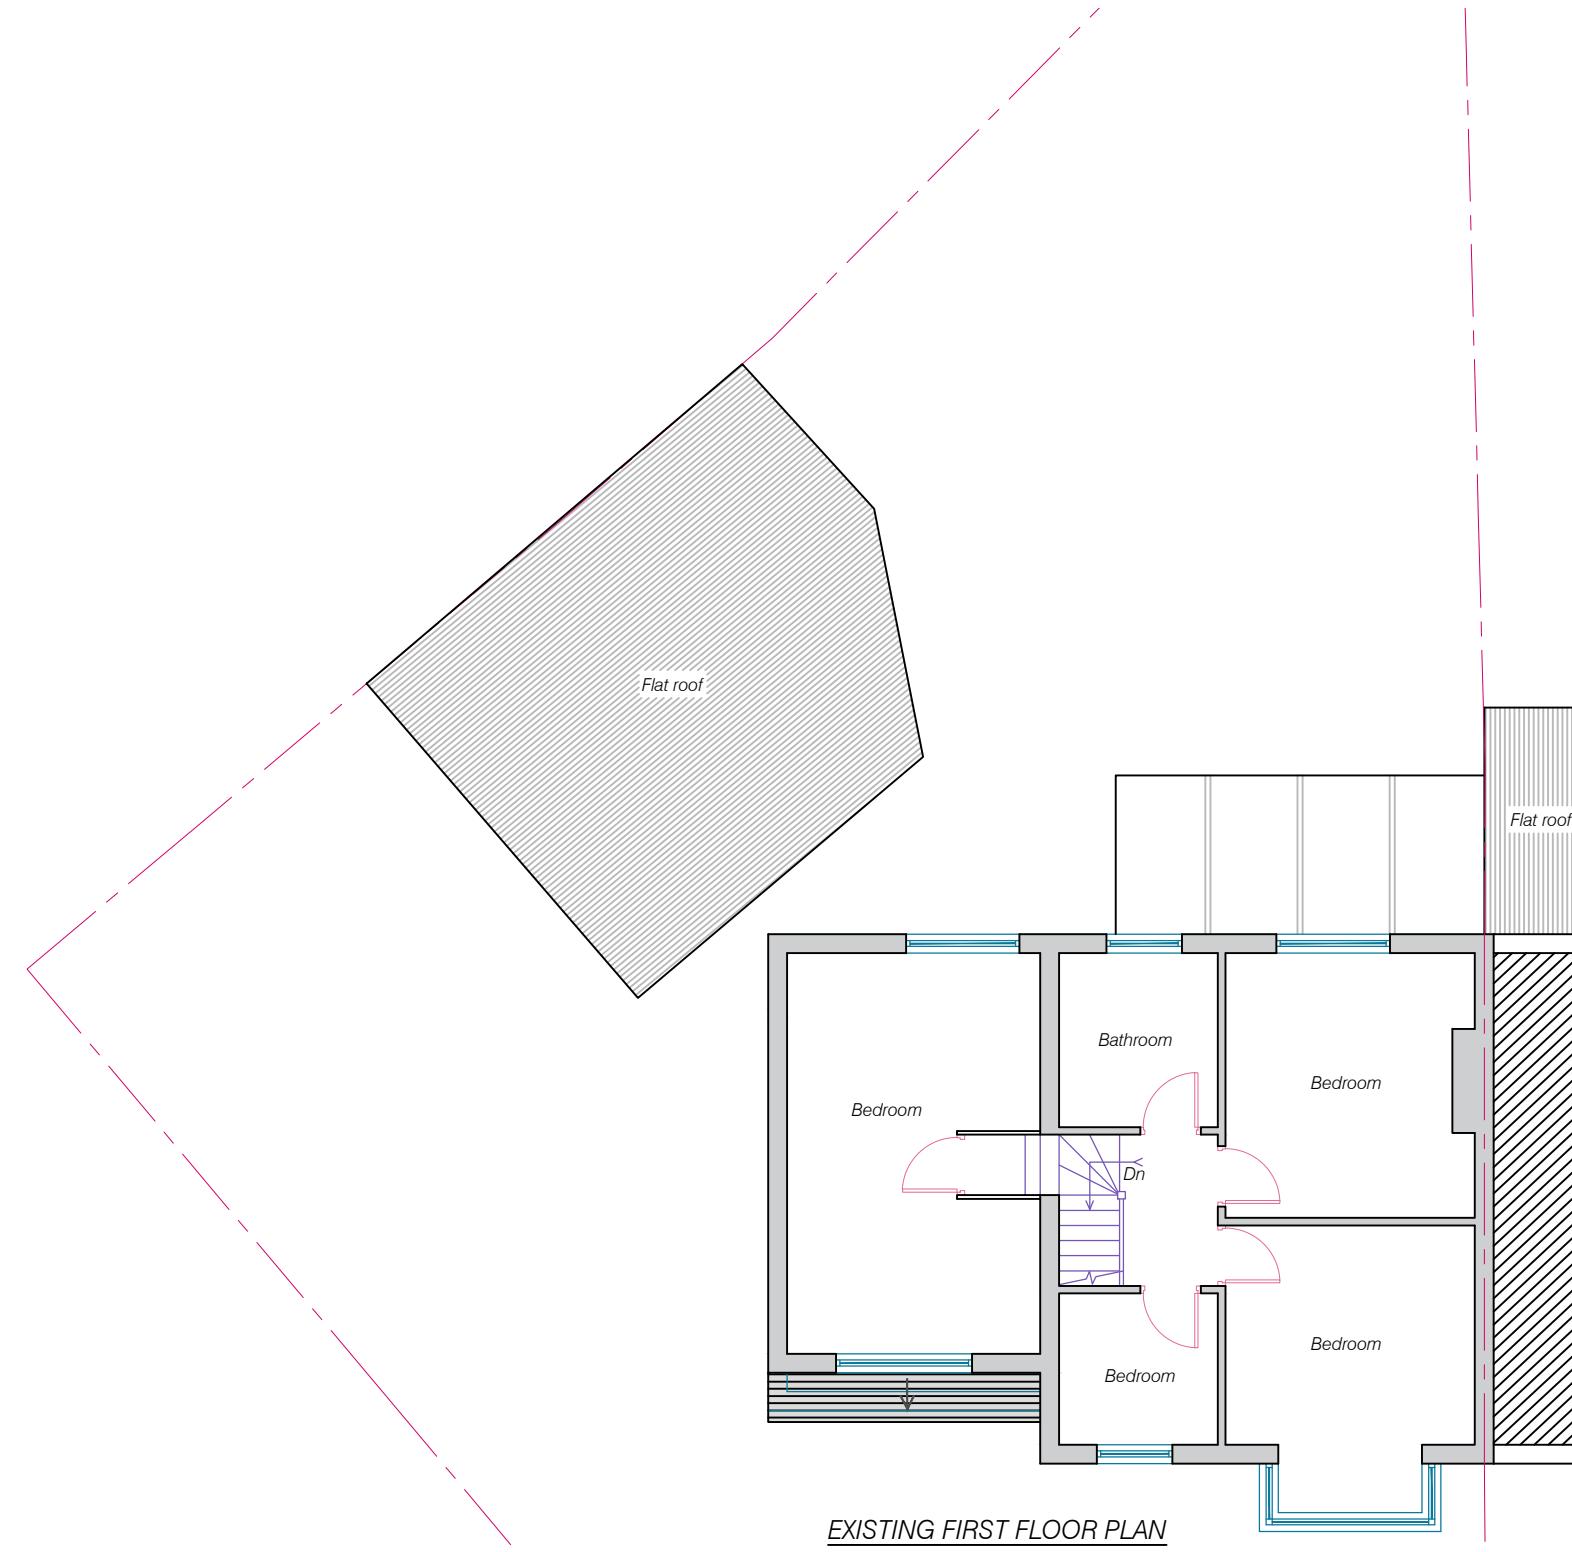

Scale 1:100
 1:100
 2m 0 2m 4m 6m 8m 10m

Issue	Notes	Drawn	Date
Express Plans			
Suite 12, 29 Belmont Road, Uxbridge, UB8 1QS Tel: 07375 455206 Email: info@expressplans.co.uk			
Client Mr Chopra 2 Clifton Gardens UB10 0EY			
Drawing Title EXISTING FIRST FLOOR PLAN			
Scale 1:100	Date 16/03/23	Checked AZ	Drawn By AZ
Drawing Number D02		Revision	


NOTES
 THIS DRAWING IS FOR PLANNING USE ONLY,
 STRUCTURE AND BUILDING CONTROL
 APPROVAL IS REQUIRED BEFORE
 COMMENCEMENT OF ANY BUILDING
 WORKS. DO NOT REPRODUCE THIS
 DRAWING WITHOUT PERMISSION, THIS
 DRAWING IS SUBJECT TO COPYRIGHT.

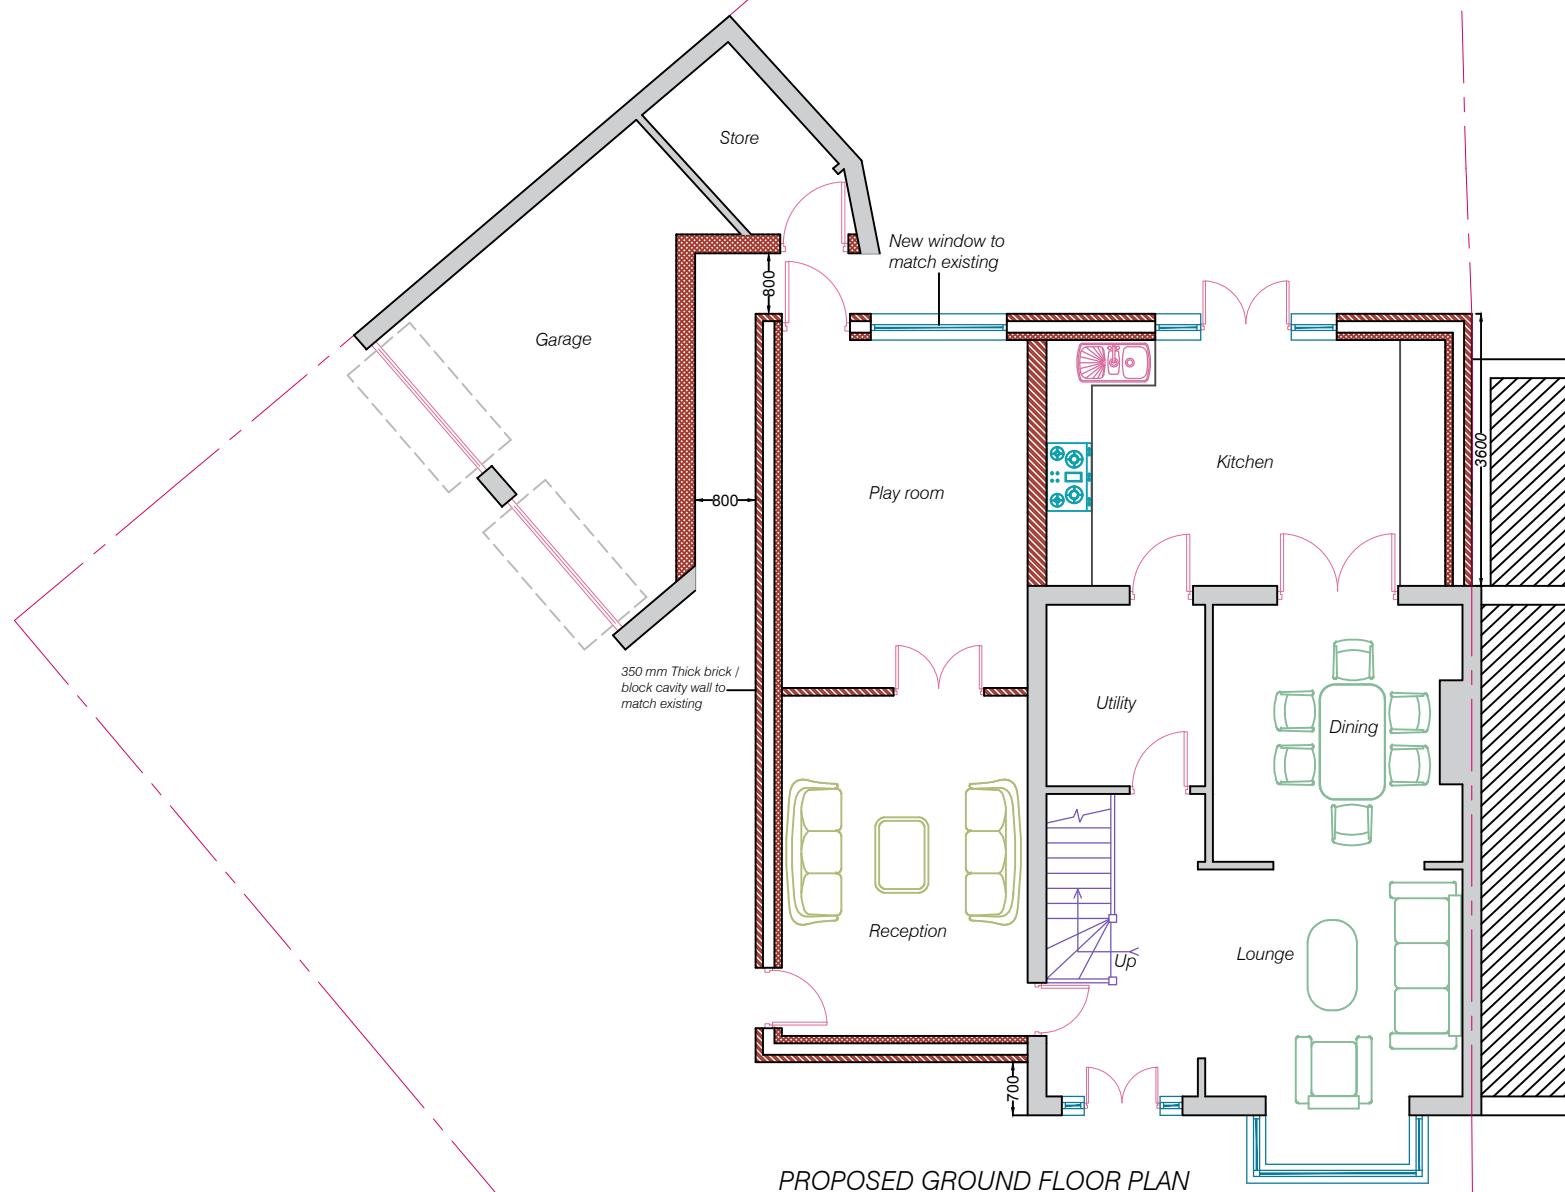

Scale 1:100
 2m 0 2m 4m 6m 8m 10m

Issue	Notes	Drawn	Date
Express Plans			
Suite 12, 29 Belmont Road, Uxbridge, UB8 1QS Tel: 07375 455206 Email: info@expressplans.co.uk			
Client Mr Chopra 2 Clifton Gardens UB10 0EY			
Drawing Title PROPOSED GROUND FLOOR PLAN			
Scale 1:100 Date 16/03/23 Checked AZ Drawn By AZ			
Drawing Number D03 Revision			

NOTES
 THIS DRAWING IS FOR PLANNING USE ONLY,
 STRUCTURE AND BUILDING CONTROL
 APPROVAL IS REQUIRED BEFORE
 COMMENCEMENT OF ANY BUILDING
 WORKS. DO NOT REPRODUCE THIS
 DRAWING WITHOUT PERMISSION, THIS
 DRAWING IS SUBJECT TO COPYRIGHT .

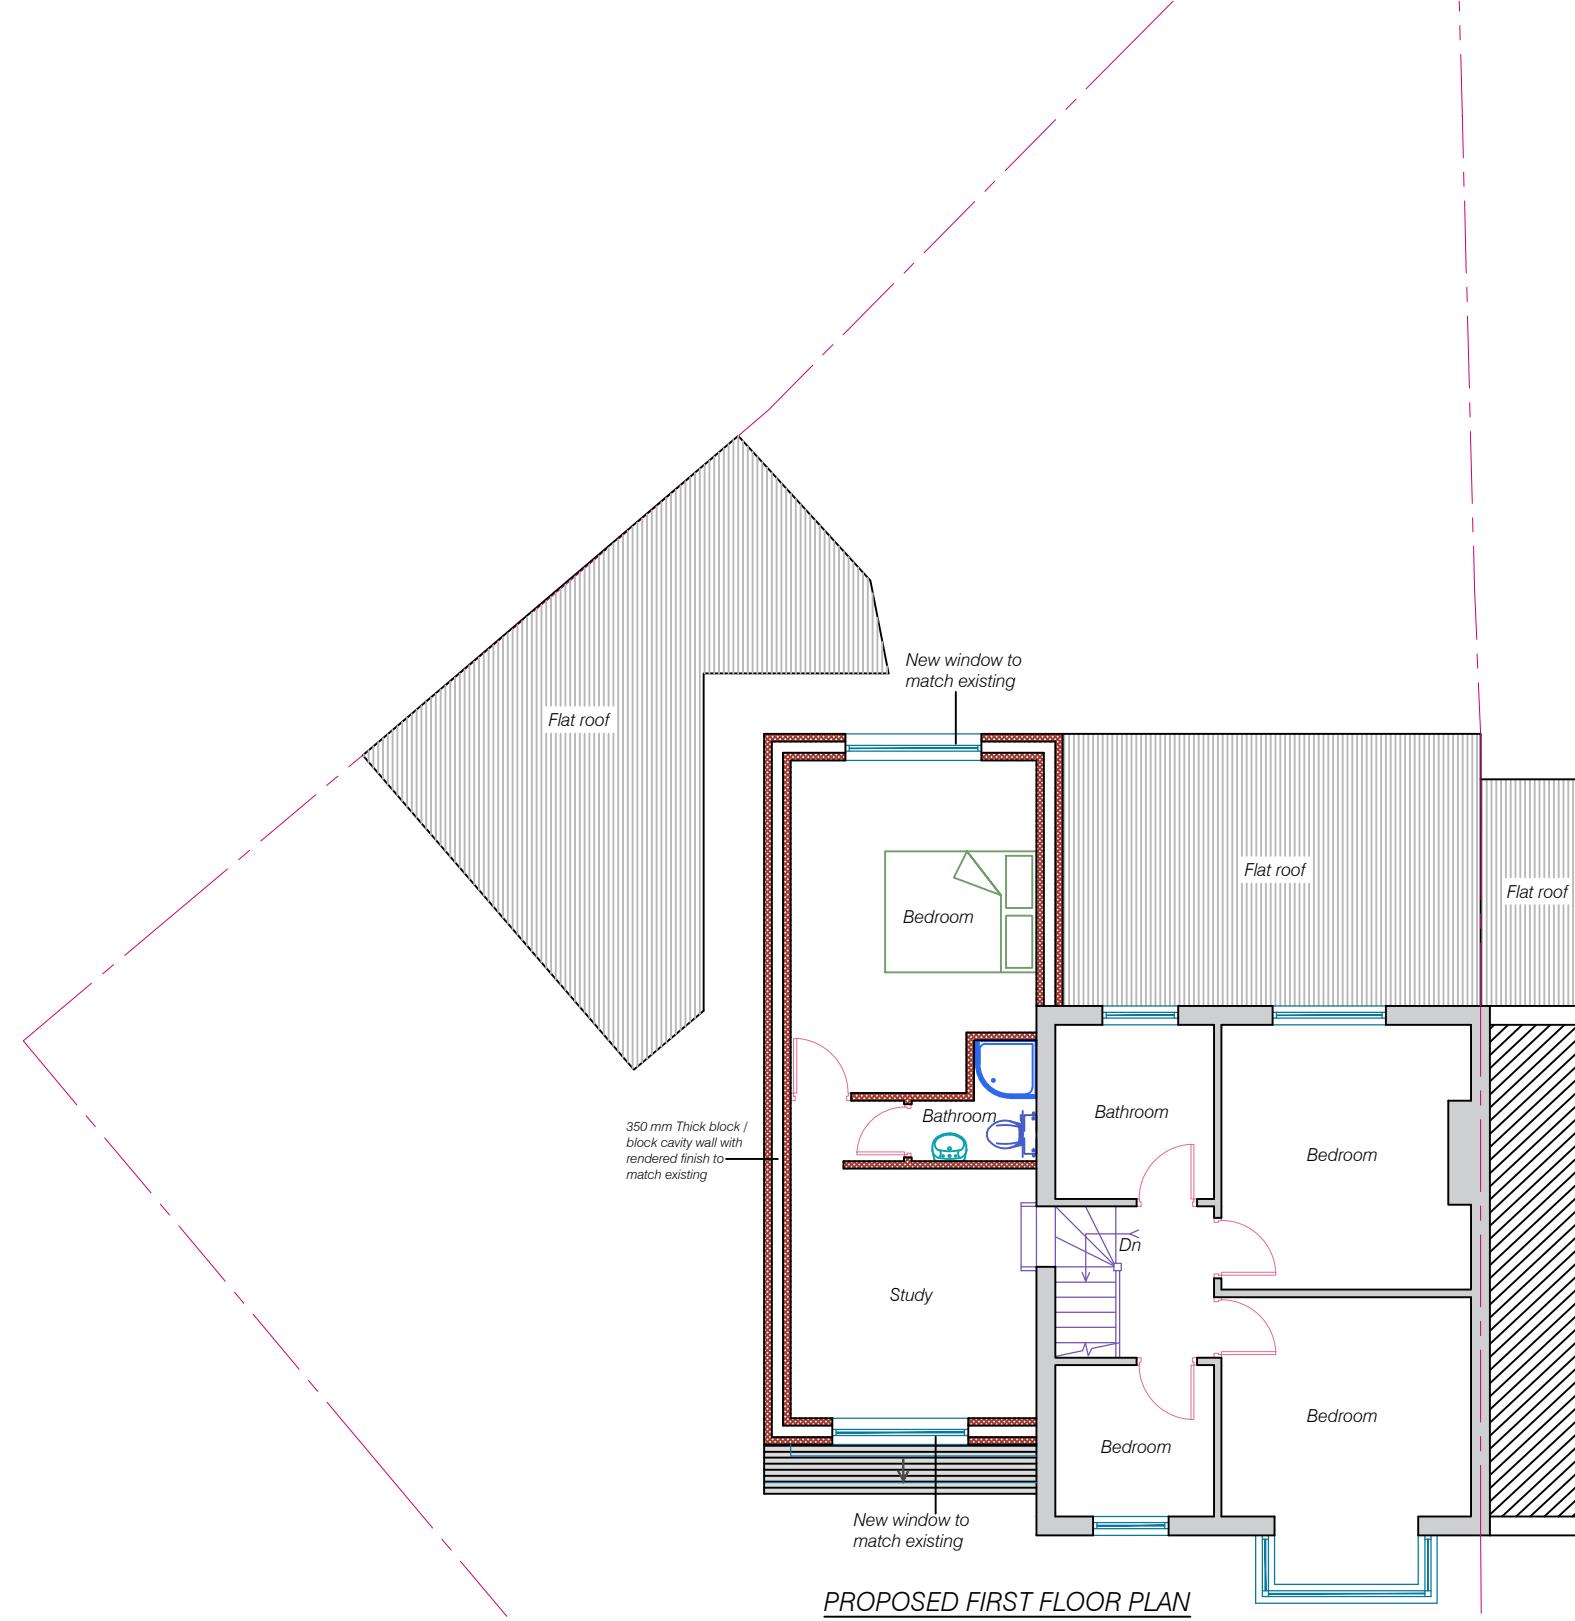


Scale 1:100

1:100

2m 0 2m 4m 6m 8m 10m


Issue	Notes	Drawn	Date
Express Plans			
Suite 12, 29 Belmont Road, Uxbridge, UB8 1QS Tel: 07375 455206 Email: info@expressplans.co.uk			
Client Mr Chopra 2 Clifton Gardens UB10 0EY			
Drawing Title PROPOSED FIRST FLOOR PLAN			
Scale	Date	Checked	Drawn By
1:100	16/03/23	AZ	AZ
Drawing Number		Revision	
D04			

NOTES
 THIS DRAWING IS FOR PLANNING USE ONLY,
 STRUCTURE AND BUILDING CONTROL
 APPROVAL IS REQUIRED BEFORE
 COMMENCEMENT OF ANY BUILDING
 WORKS. DO NOT REPRODUCE THIS
 DRAWING WITHOUT PERMISSION, THIS
 DRAWING IS SUBJECT TO COPYRIGHT .

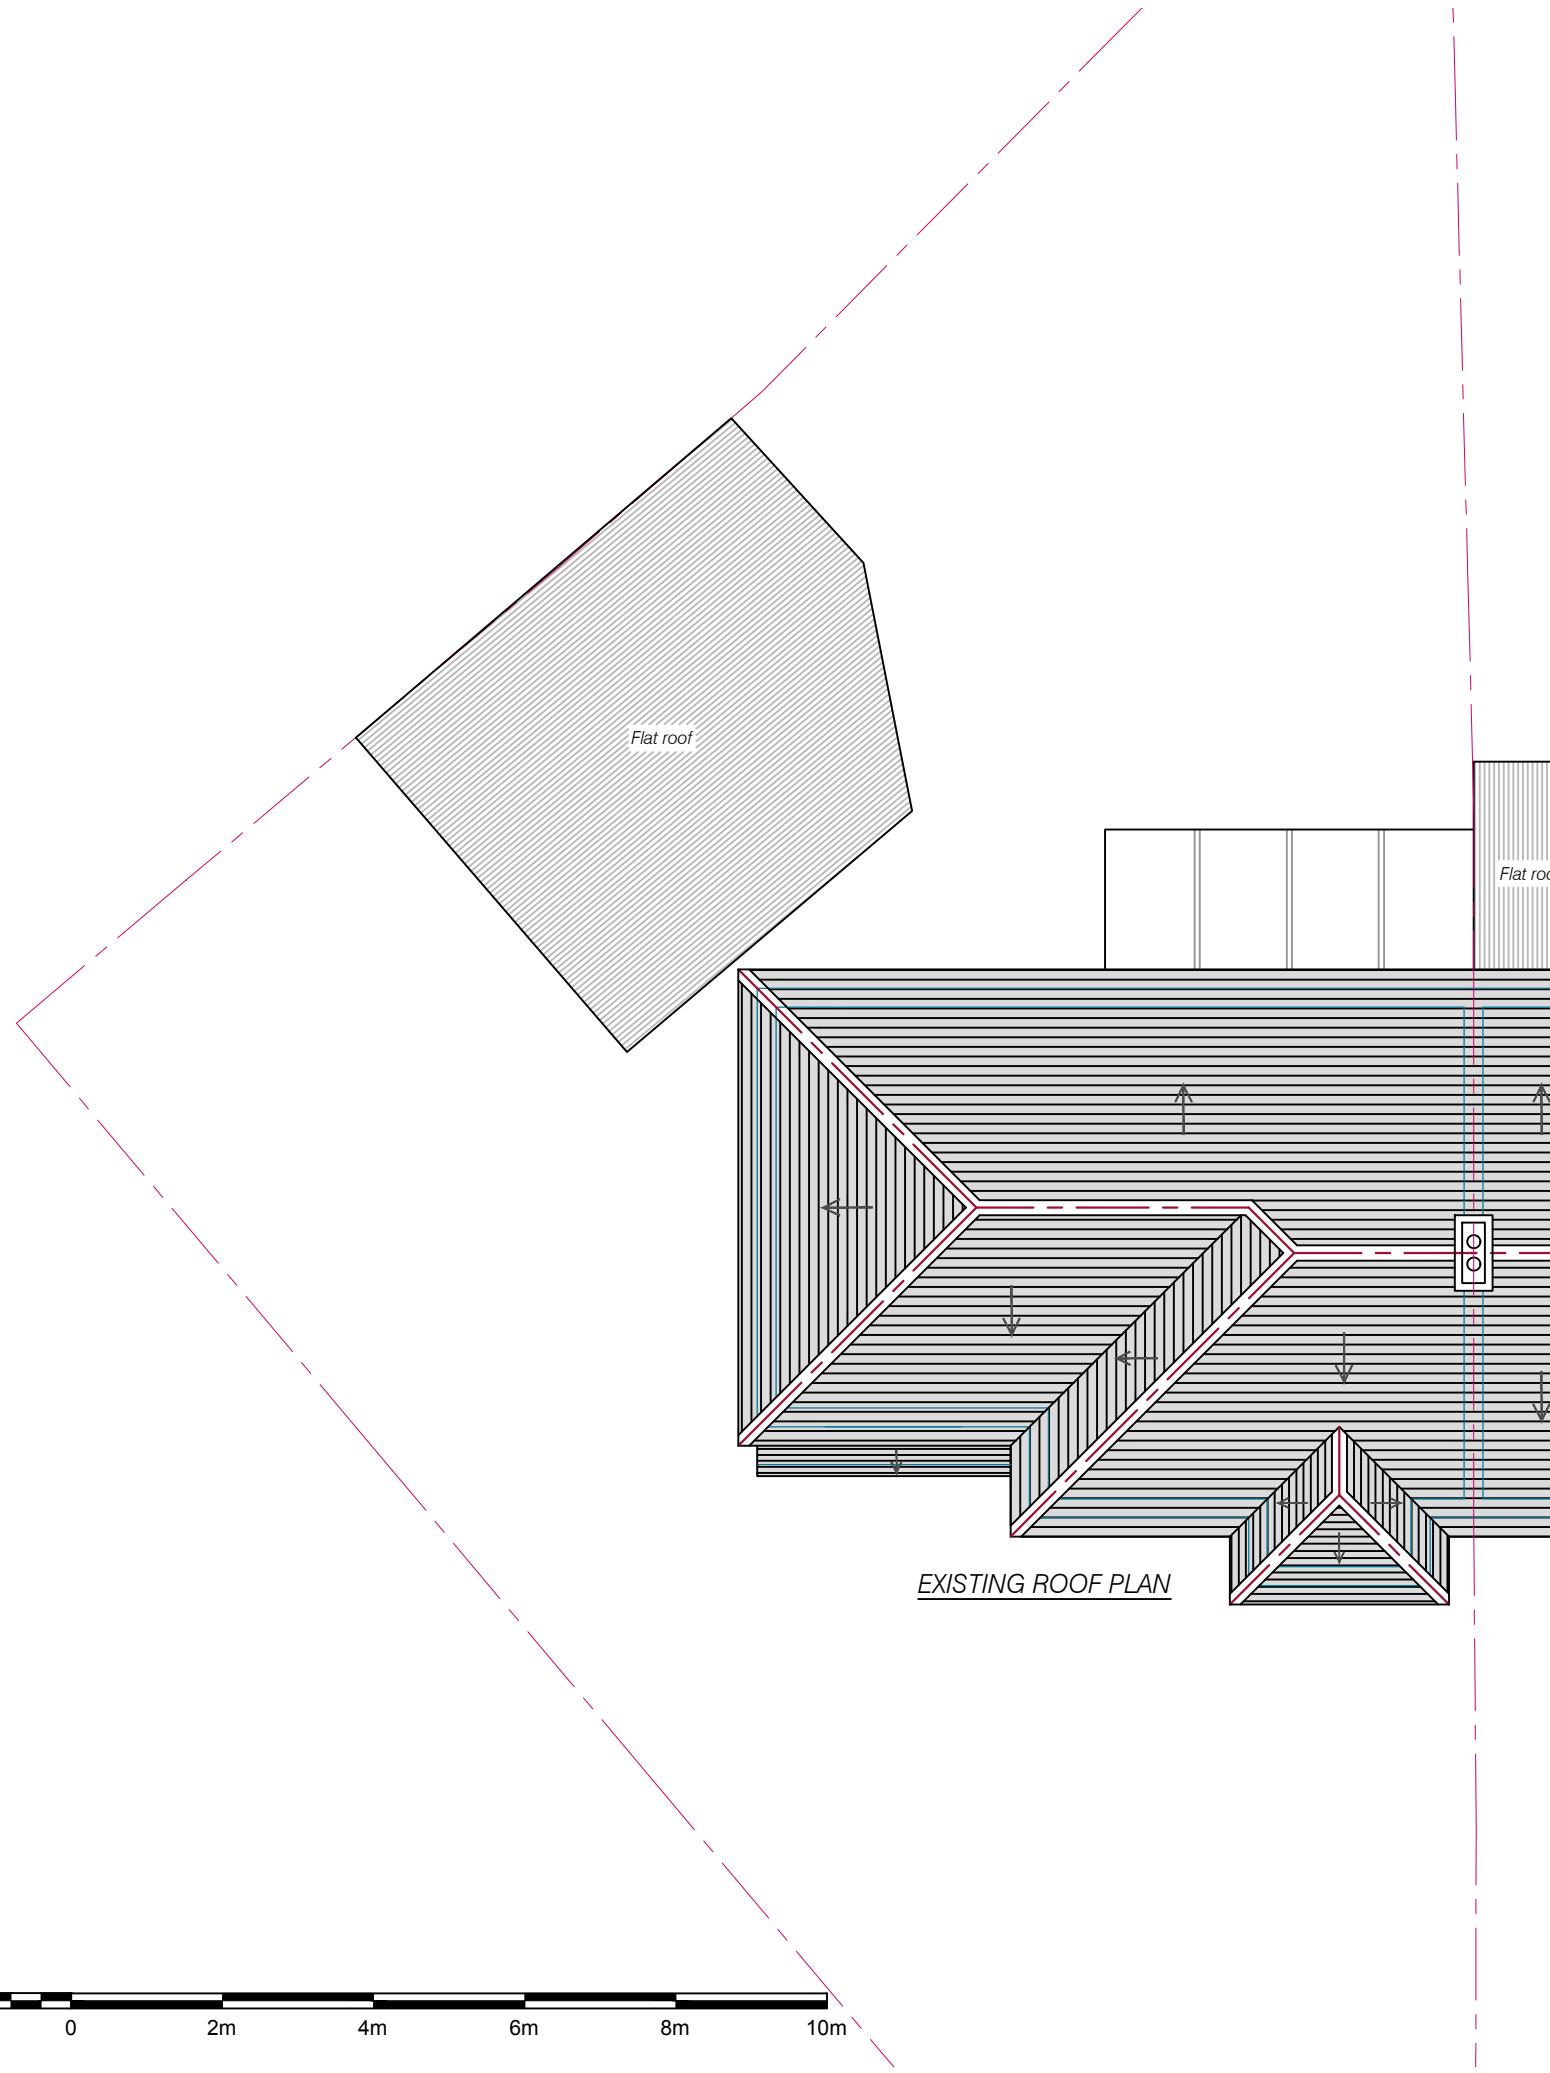


Issue	Notes	Drawn	Date
Express Plans			
Suite 12, 29 Belmont Road, Uxbridge, UB8 1QS Tel: 07375 455206 Email: info@expressplans.co.uk			
Client Mr Chopra 2 Clifton Gardens UB10 0EY			
Drawing Title EXISTING ROOF PLAN			
Scale	Date	Checked	Drawn By
1:100	16/03/23	AZ	AZ
Drawing Number		Revision	
D05			

NOTES
THIS DRAWING IS FOR PLANNING USE ONLY,
STRUCTURE AND BUILDING CONTROL
APPROVAL IS REQUIRED BEFORE
COMMENCEMENT OF ANY BUILDING
WORKS. DO NOT REPRODUCE THIS
DRAWING WITHOUT PERMISSION, THIS
DRAWING IS SUBJECT TO COPYRIGHT.

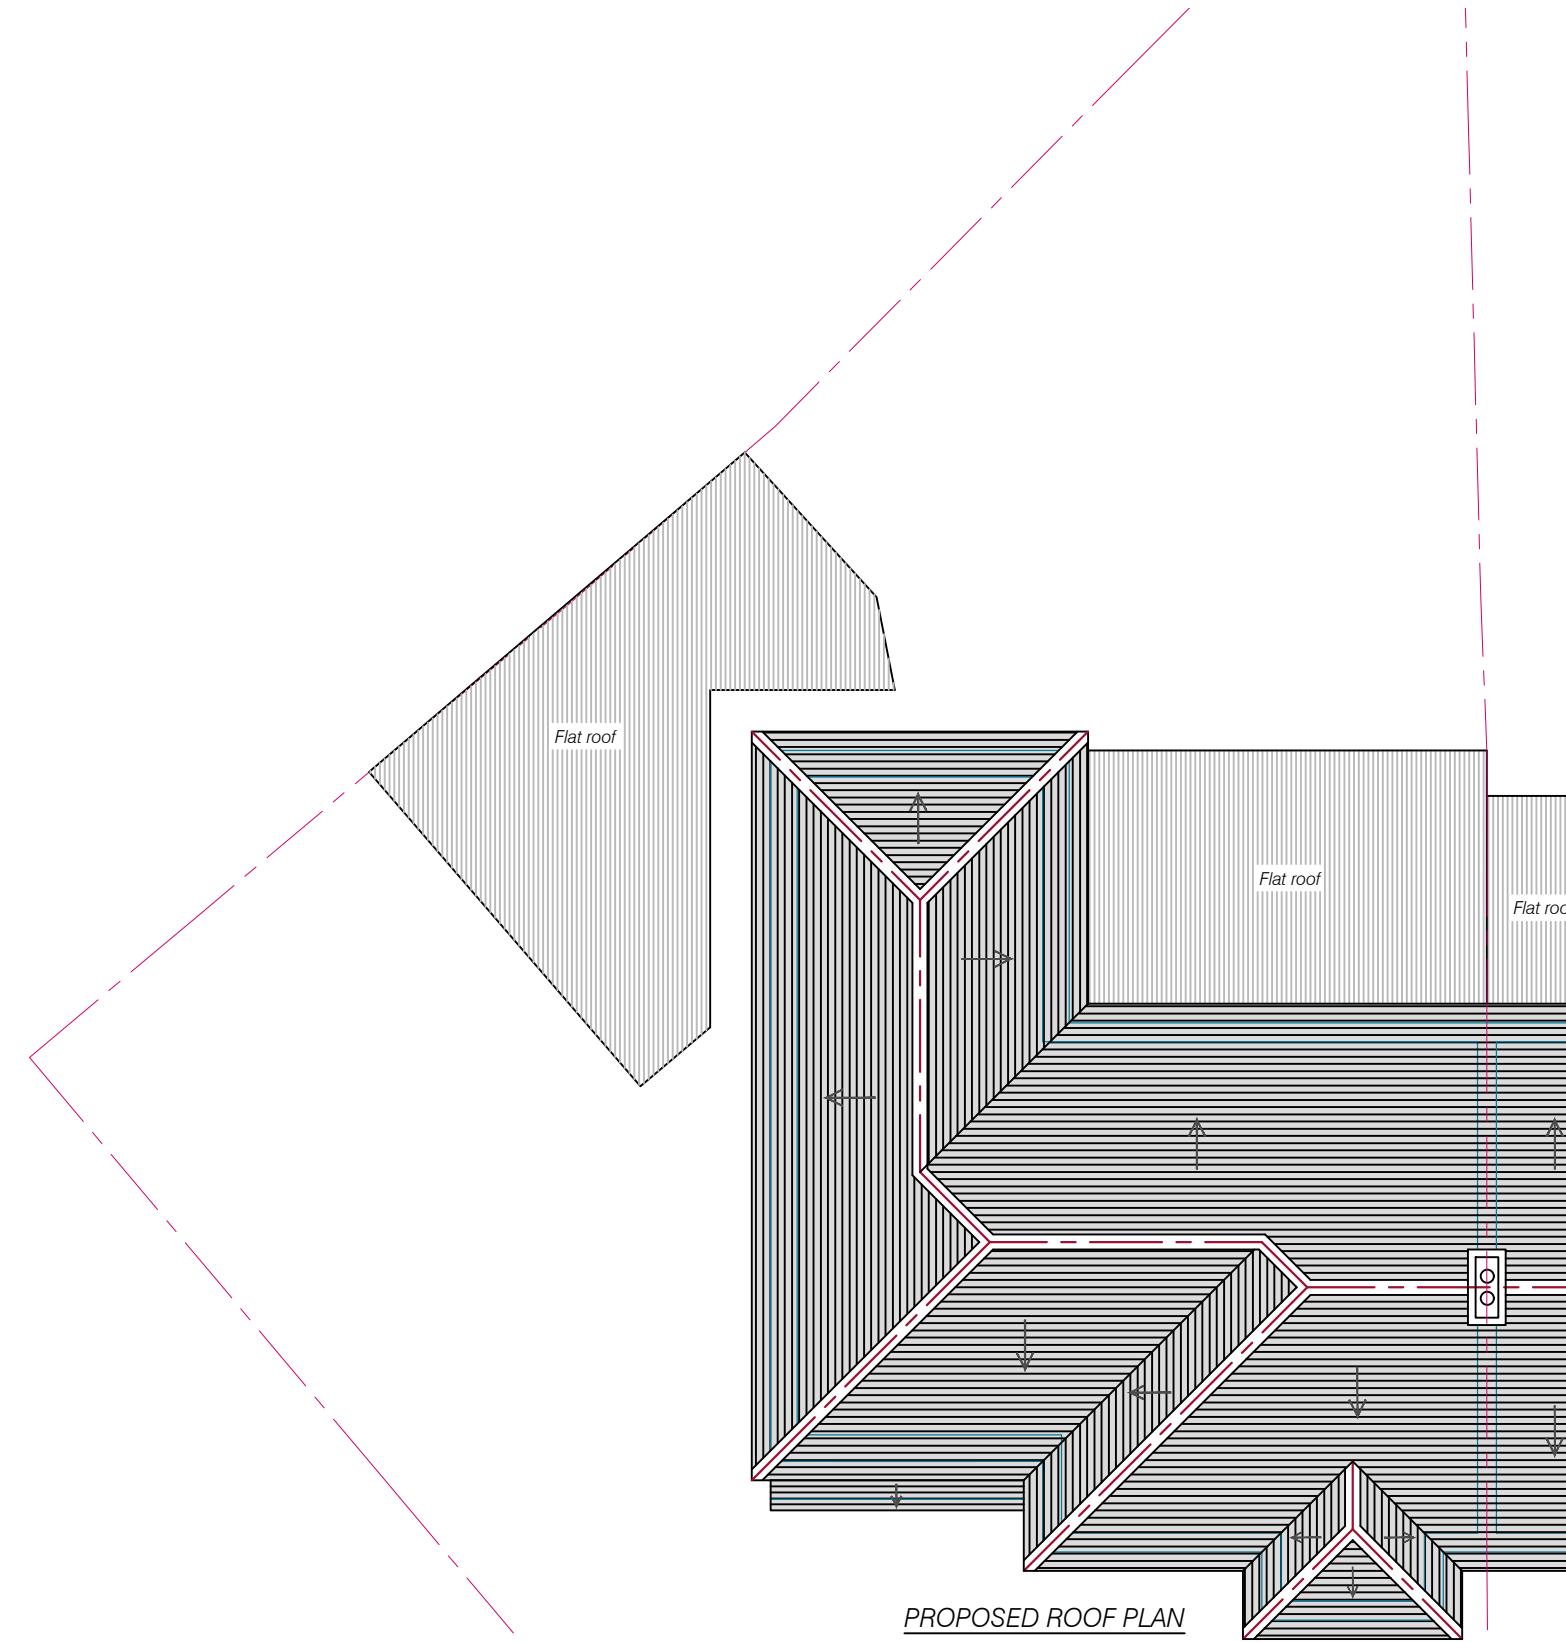


Scale 1:100

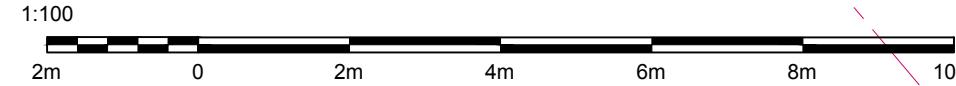

Issue	Notes	Drawn	Date
Express Plans			
Suite 12, 29 Belmont Road, Uxbridge, UB8 1QS Tel: 07375 455206 Email: info@expressplans.co.uk			
Client Mr Chopra 2 Clifton Gardens UB10 0EY			
Drawing Title PROPOSED ROOF PLAN			
Scale 1:100	Date 16/03/23	Checked AZ	Drawn By AZ
Drawing Number D06		Revision	



NOTES
 THIS DRAWING IS FOR PLANNING USE ONLY,
 STRUCTURE AND BUILDING CONTROL
 APPROVAL IS REQUIRED BEFORE
 COMMENCEMENT OF ANY BUILDING
 WORKS. DO NOT REPRODUCE THIS
 DRAWING WITHOUT PERMISSION, THIS
 DRAWING IS SUBJECT TO COPYRIGHT.

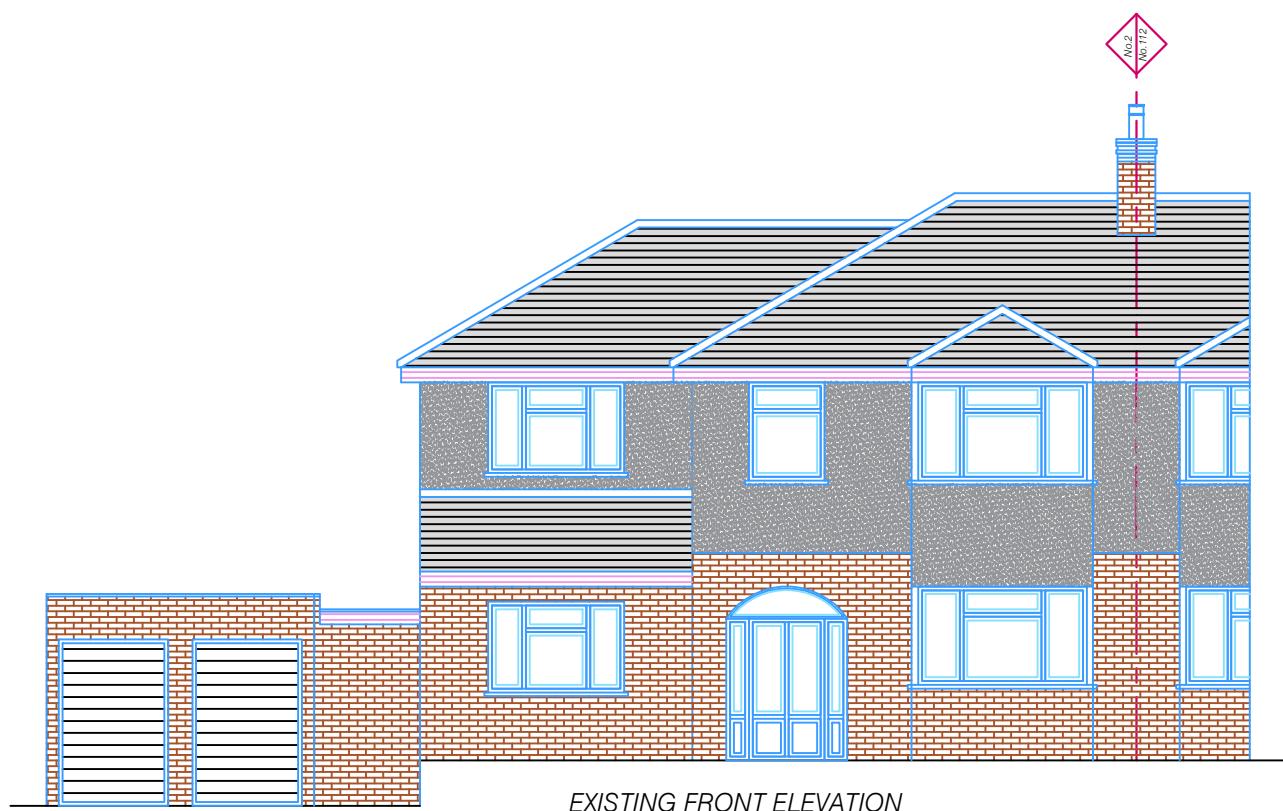

Scale 1:100
 1:100
 2m 0 2m 4m 6m 8m 10m

Issue	Notes	Drawn	Date
Express Plans			
Suite 12, 29 Belmont Road, Uxbridge, UB8 1QS Tel: 07375 455206 Email: info@expressplans.co.uk			
Client Mr Chopra 2 Clifton Gardens UB10 0EY			
Drawing Title EXISTING ELEVATIONS			
Scale	Date	Checked	Drawn By
1:100	16/03/23	AZ	AZ
Drawing Number	Revision		
D07			


NOTES
 THIS DRAWING IS FOR PLANNING USE ONLY,
 STRUCTURE AND BUILDING CONTROL
 APPROVAL IS REQUIRED BEFORE
 COMMENCEMENT OF ANY BUILDING
 WORKS. DO NOT REPRODUCE THIS
 DRAWING WITHOUT PERMISSION, THIS
 DRAWING IS SUBJECT TO COPYRIGHT .

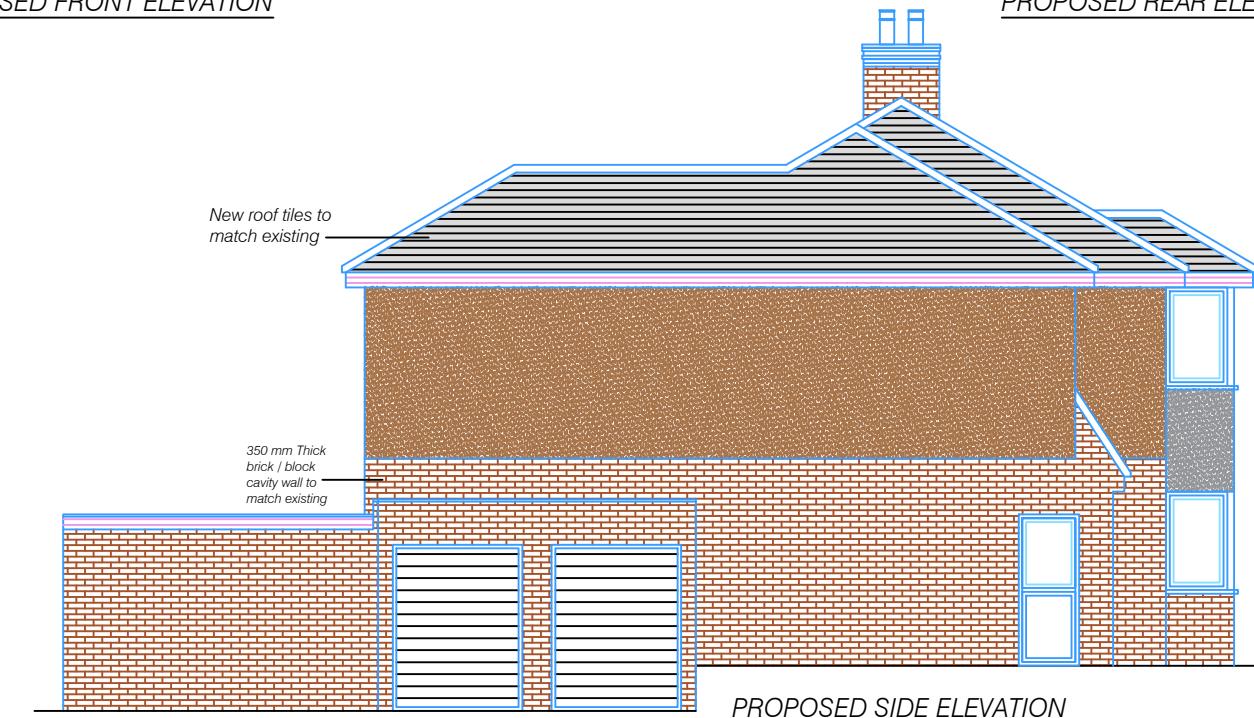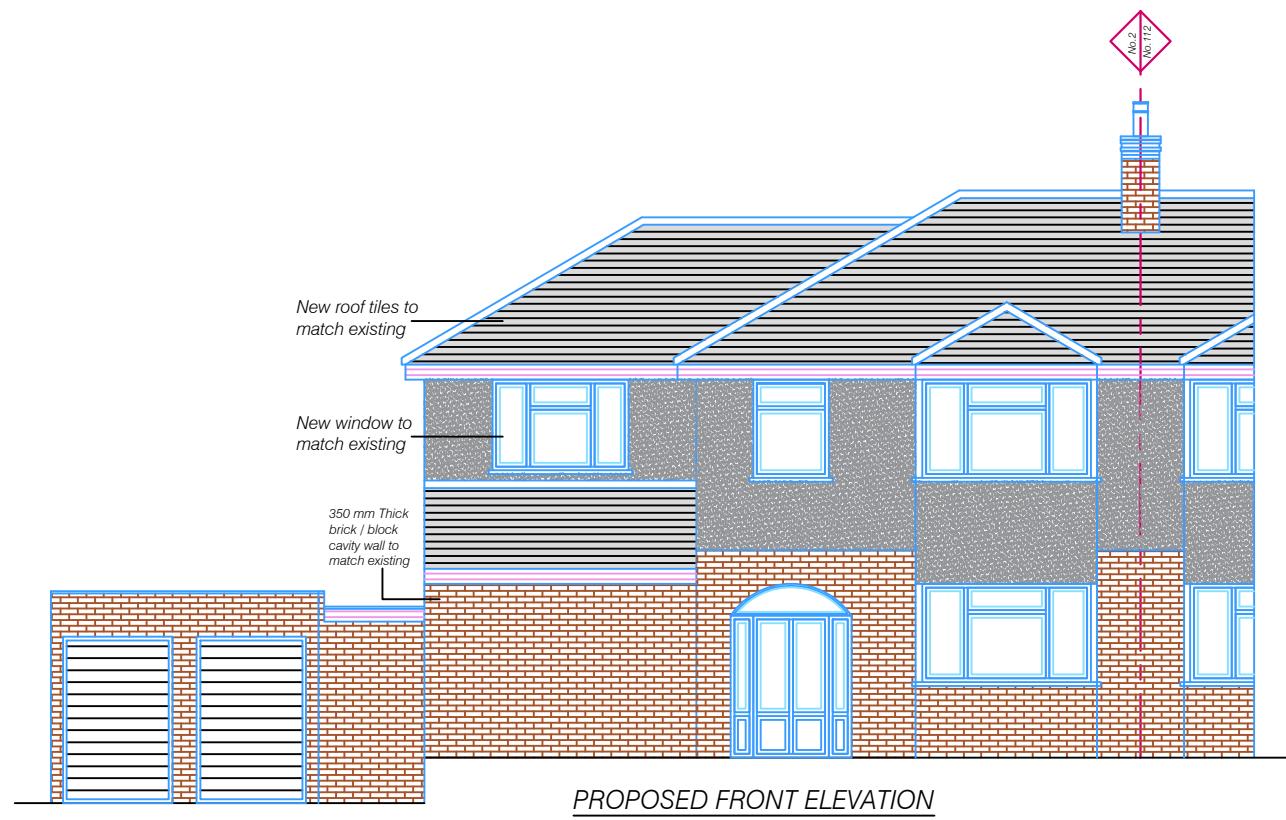

Scale 1:100
 1:100
 2m 0 2m 4m 6m 8m 10m


Issue	Notes	Drawn	Date
Express Plans			
Suite 12, 29 Belmont Road, Uxbridge, UB8 1QS Tel: 07375 455206 Email: info@expressplans.co.uk			
Client Mr Chopra 2 Clifton Gardens UB10 0EY			
Drawing Title PROPOSED ELEVATIONS			
Scale 1:100 Date 16/03/23 Checked AZ Drawn By AZ			
Drawing Number D08 Revision			

NOTES
 THIS DRAWING IS FOR PLANNING USE ONLY,
 STRUCTURE AND BUILDING CONTROL
 APPROVAL IS REQUIRED BEFORE
 COMMENCEMENT OF ANY BUILDING
 WORKS. DO NOT REPRODUCE THIS
 DRAWING WITHOUT PERMISSION, THIS
 DRAWING IS SUBJECT TO COPYRIGHT .

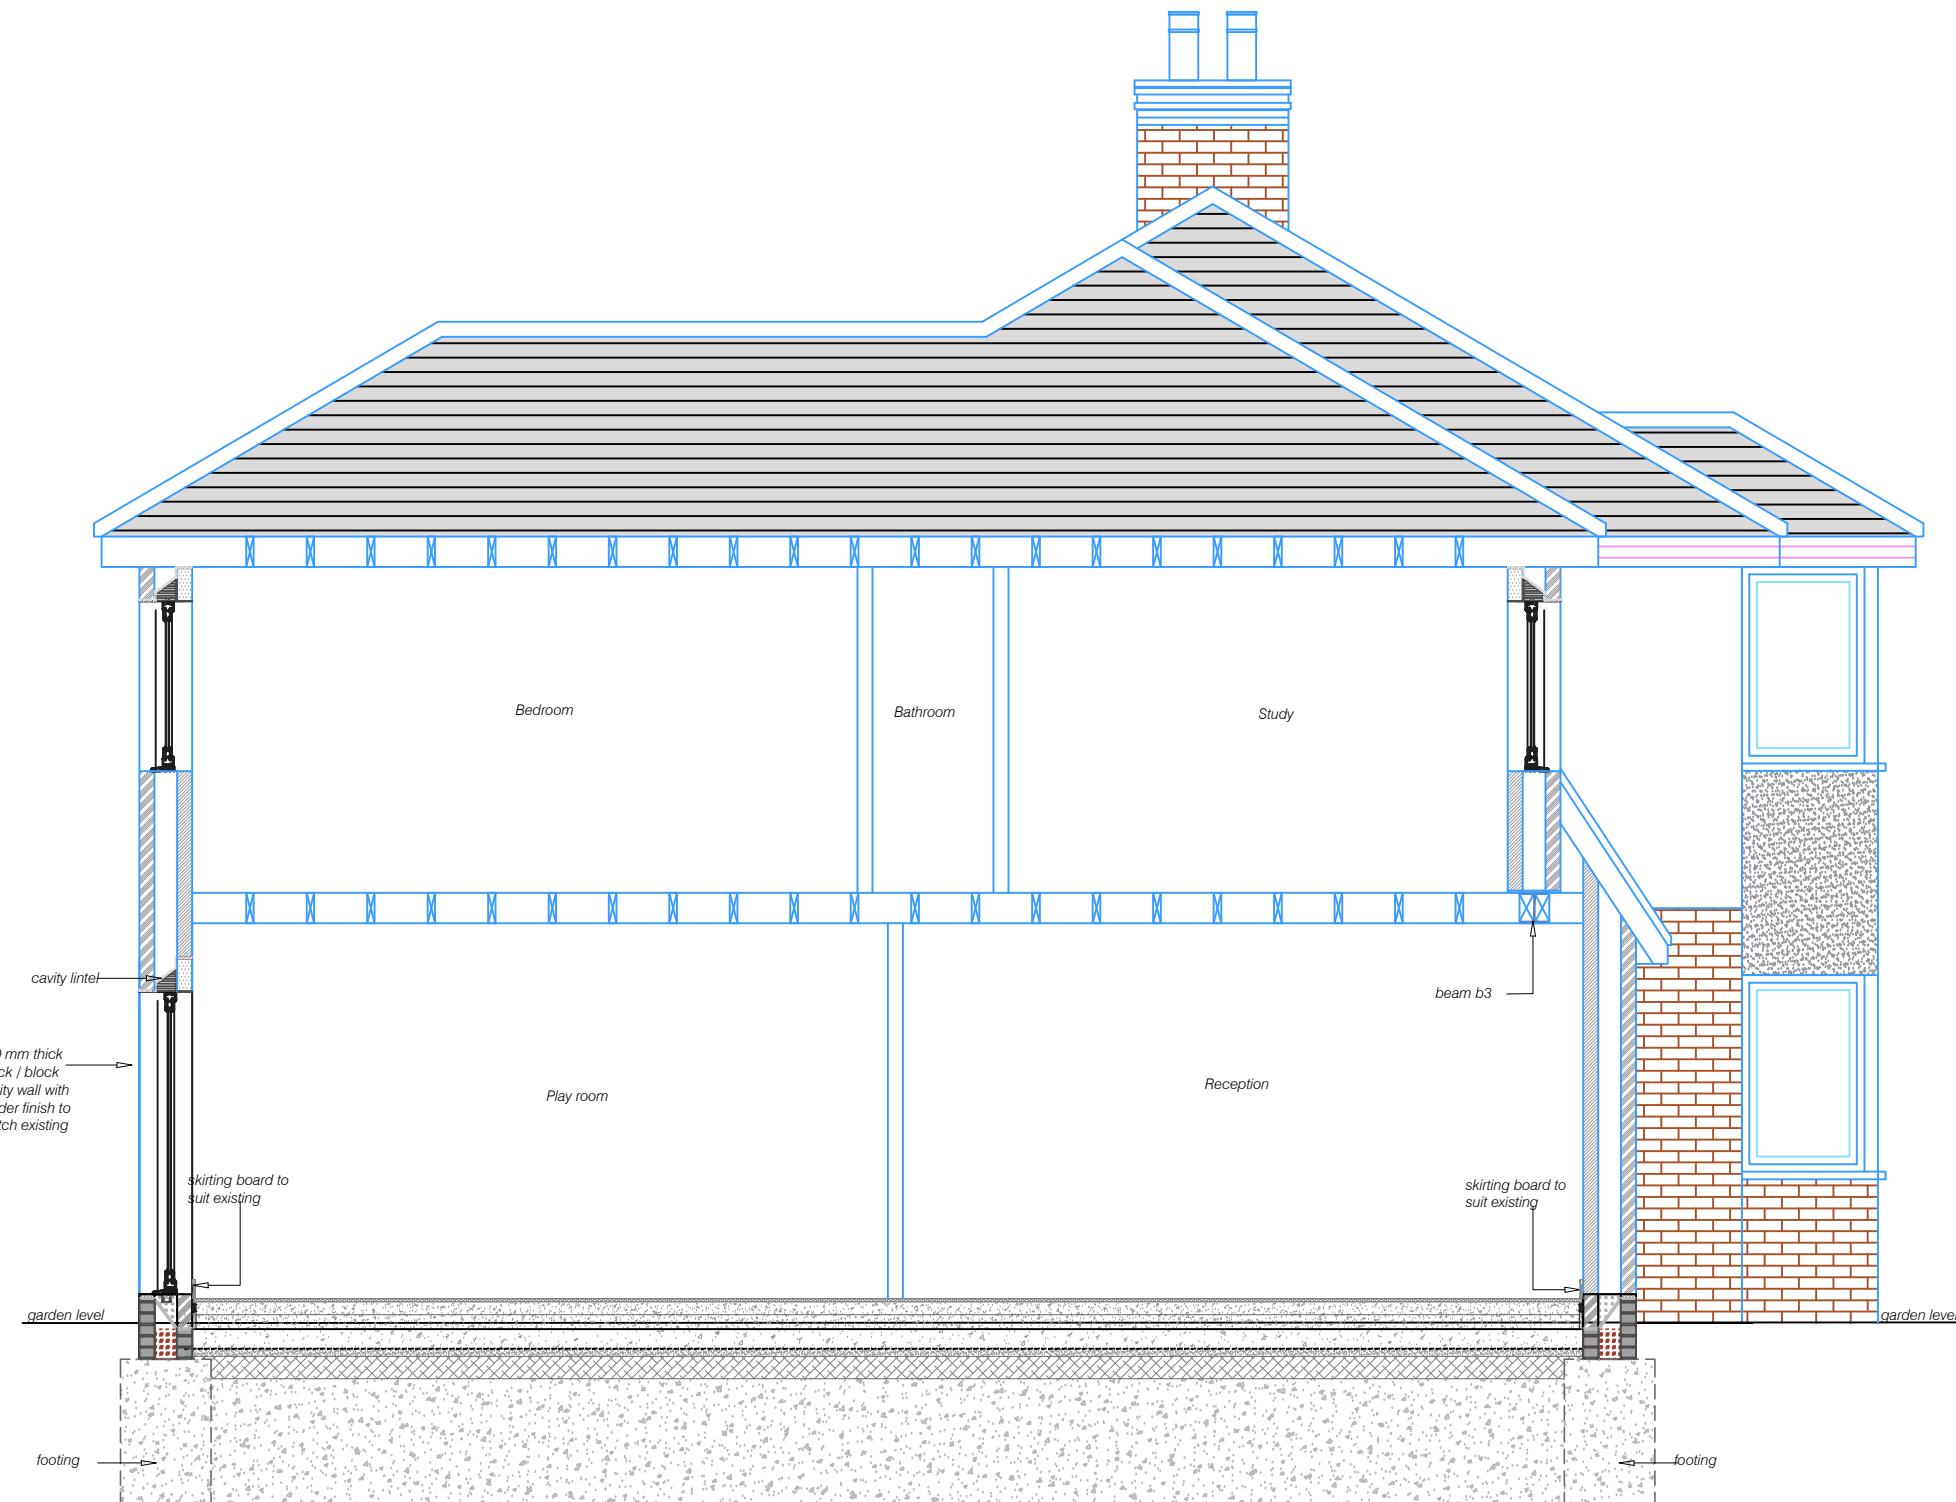

PROPOSED SECTION AA


Scale 1:50

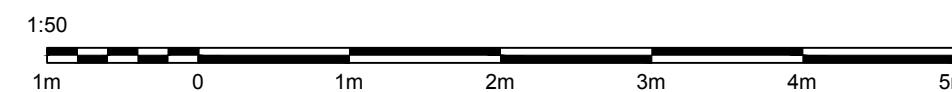

Issue	Notes	Drawn	Date
Express Plans			
Suite 12, 29 Belmont Road, Uxbridge, UB8 1QS Tel: 07375 455206 Email: info@expressplans.co.uk			
Client Mr Chopra 2 Clifton Gardens UB10 0EY			
Drawing Title PROPOSED SECTION AA			
Scale	Date	Checked	Drawn By
1:50	16/03/23	AZ	AZ
Drawing Number		Revision	
D09			



NOTES
 THIS DRAWING IS FOR PLANNING USE ONLY,
 STRUCTURE AND BUILDING CONTROL
 APPROVAL IS REQUIRED BEFORE
 COMMENCEMENT OF ANY BUILDING
 WORKS. DO NOT REPRODUCE THIS
 DRAWING WITHOUT PERMISSION, THIS
 DRAWING IS SUBJECT TO COPYRIGHT .

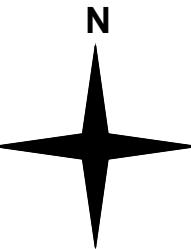

EXISTING LOCATION PLAN



PROPOSED LOCATION PLAN

1:1250
 Scale 1:1250 25m 0 25m 50m 75m 100m 125m

Issue	Notes	Drawn	Date
Express Plans			
Suite 12, 29 Belmont Road, Uxbridge, UB8 1QS Tel: 07375 455206 Email: info@expressplans.co.uk			
Client	Mr Chopra 2 Clifton Gardens UB10 0EY		
Drawing Title	LOCATION PLAN		
Scale	1:1250	Date	16/03/23
Checked	AZ	Drawn By	AZ
Drawing Number	D11		
Revision			