

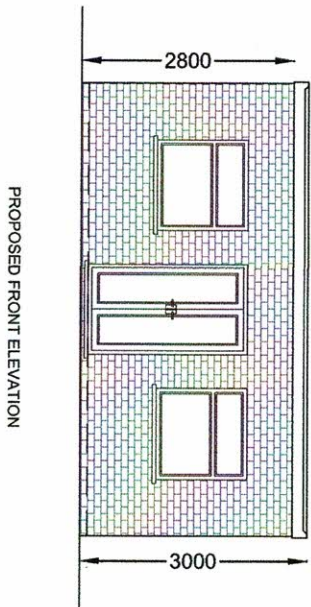



PROPOSED FLOOR PLAN

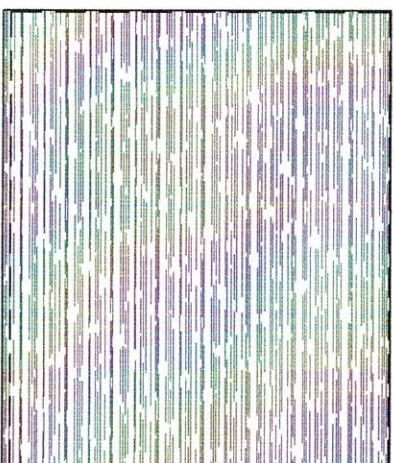


PROPOSED FRONT ELEVATION

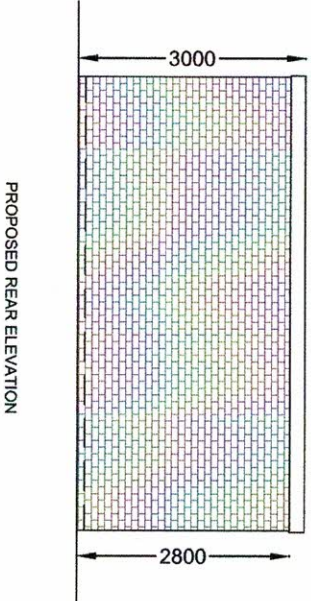


PROPOSED REAR ELEVATION

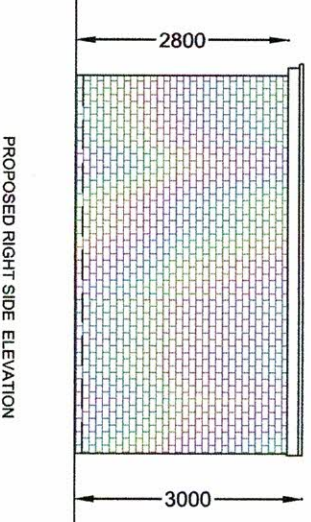


PROPOSED RIGHT SIDE ELEVATION

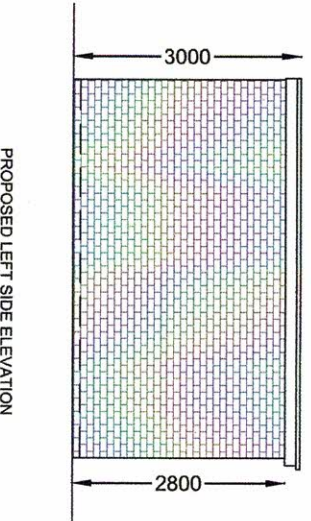

PROPOSED LEFT SIDE ELEVATION

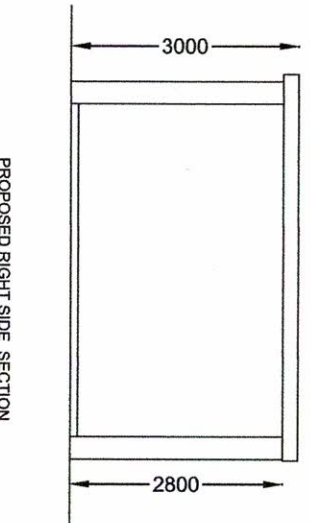

PROPOSED RIGHT SIDE SECTION

 

# OUTBUILDING

AT

27 HEMMEN LANE, HAYES UB3 2JQ

SCALE: 1:100 @ A3

DATE: OCT-2024

DRAWING NO: HS/2712/01

CLIENT:

MR PRADEEPSING TOTA RAM

Chani Sira

Building Designs

Mobile No. 07930146381

This Drawing is Copyright and may not be reproduced or copied, in whole or in part, without express permission. Contractor/Builder to check all dimension on site, Before commencement of any works. Figured dimension only to be used.