



PROPOSED

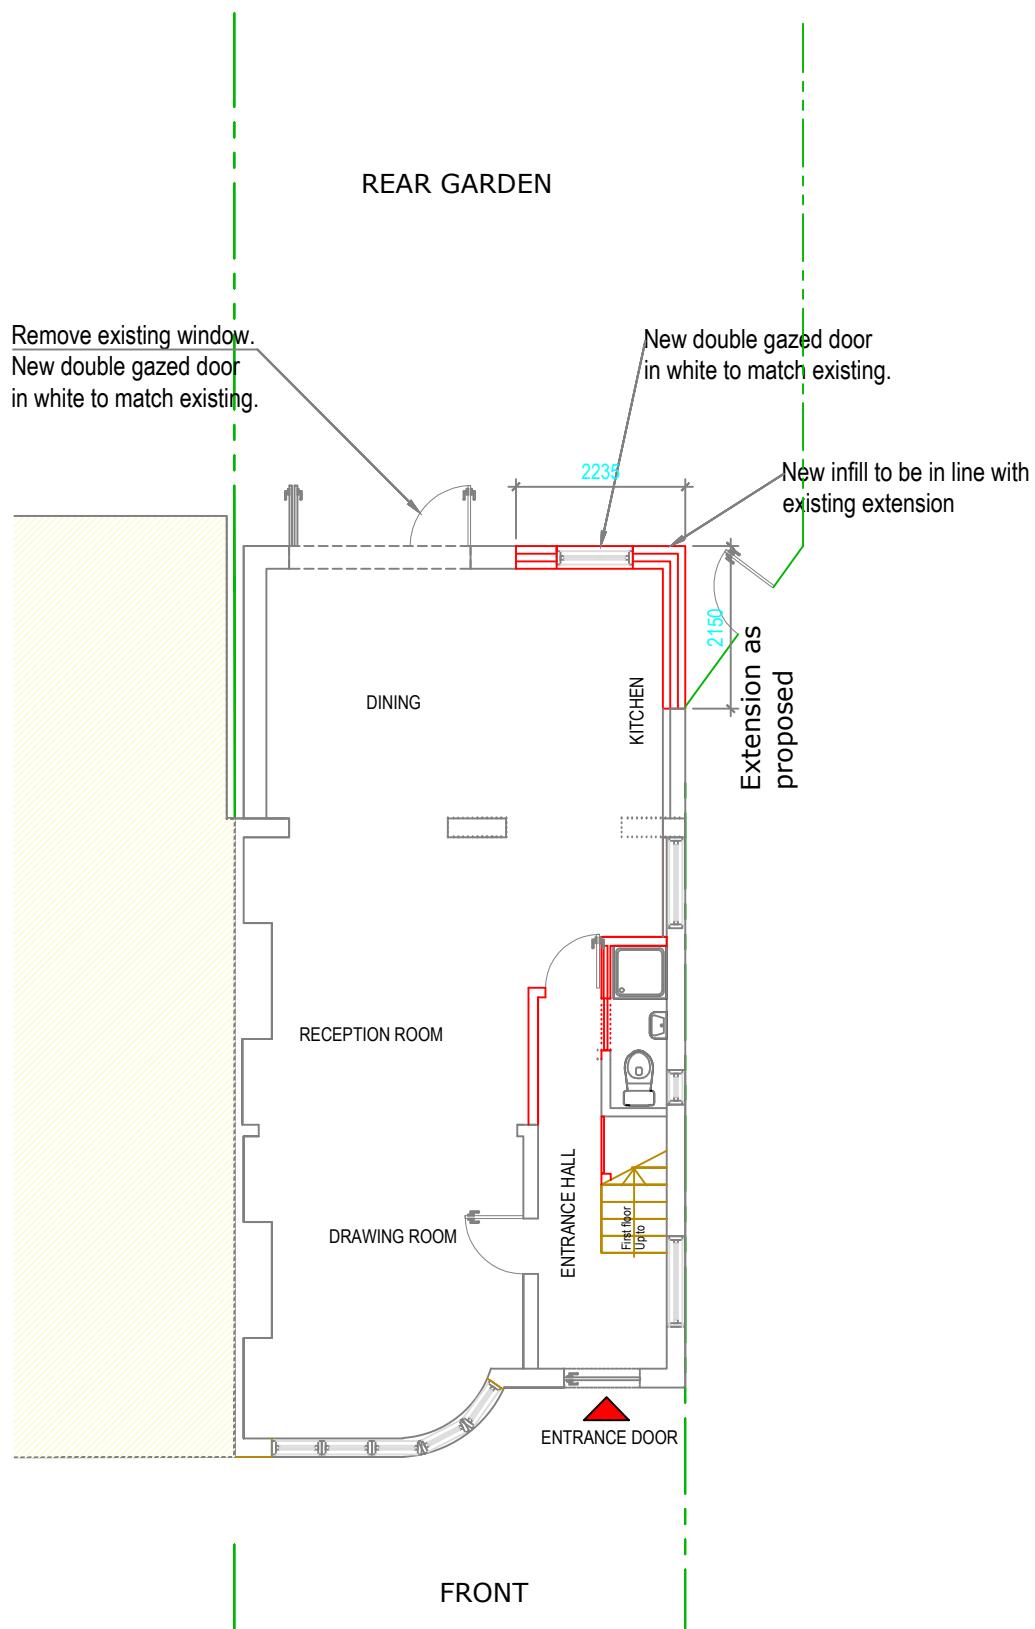


GROUND FLOOR
Scale 1:100 @ A3

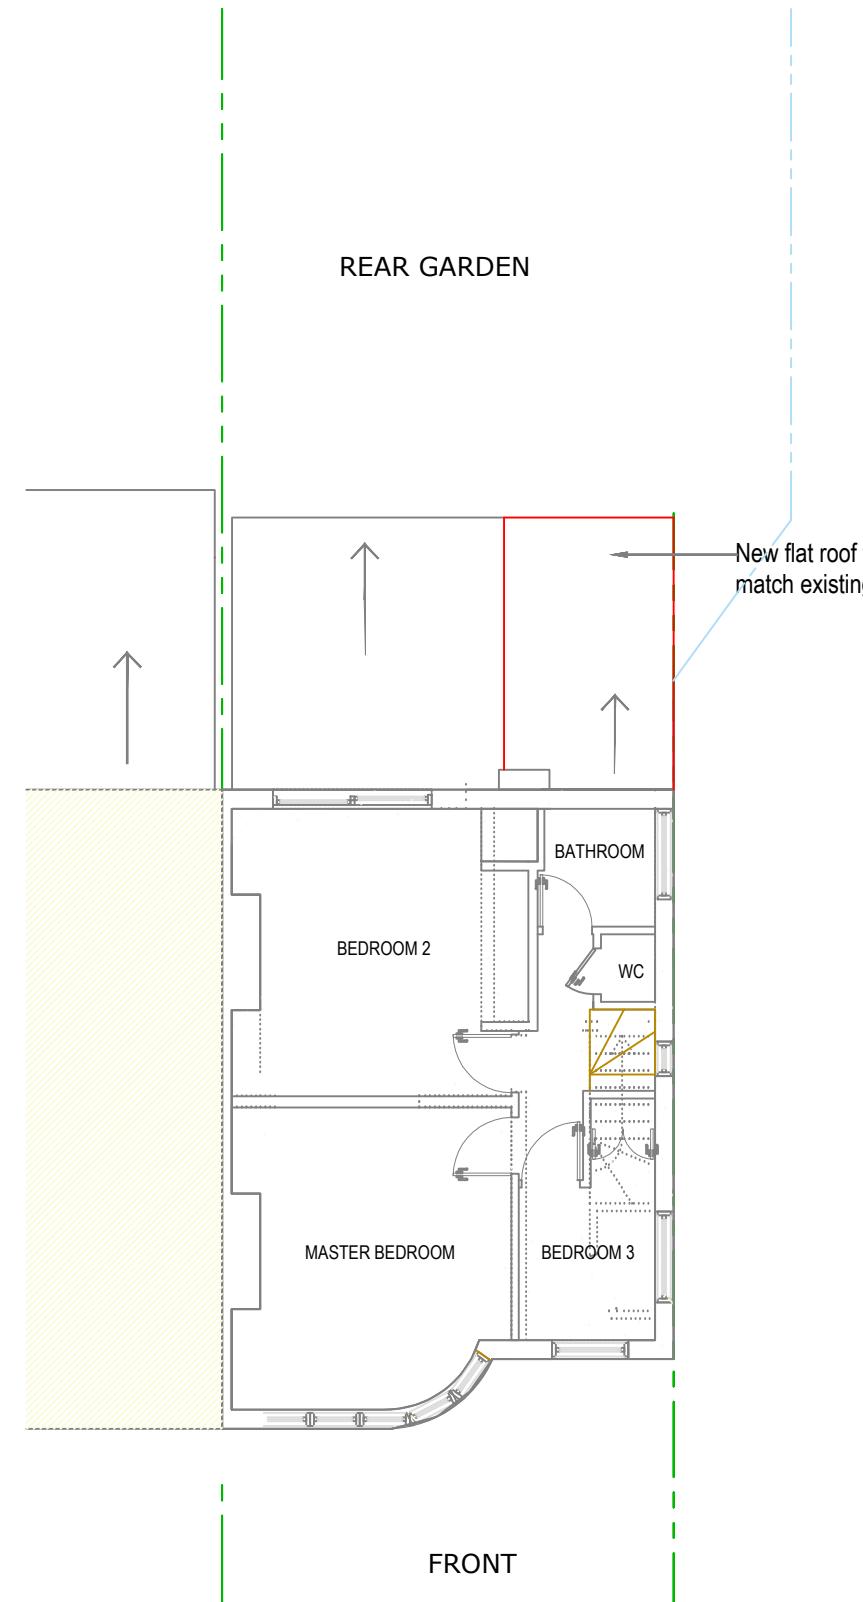

FIRST FLOOR
Scale 1:100 @ A3

GROUND FLOOR
SIDE INFILL TOTAL AREA
4.80sq.m

 

Revisions

arkluta

15 Ashfield Road
London
W3 7JE

Tel (+44) 0208 743 5600
Mob (+44) 077 69811452

E-mail: arkluta@hotmail.co.uk

Project:
20 FERN CROFT AVENUE
RUISLIP, HA4 9JF

Client:

PROPOSED
FLOOR PLANS

Scale: 1:100 @ A3
Drawn by: GME
Date: SEP 2023
Checked by: LV
Drawing No: 23-20FA-04
Rev: .