


PROPOSED

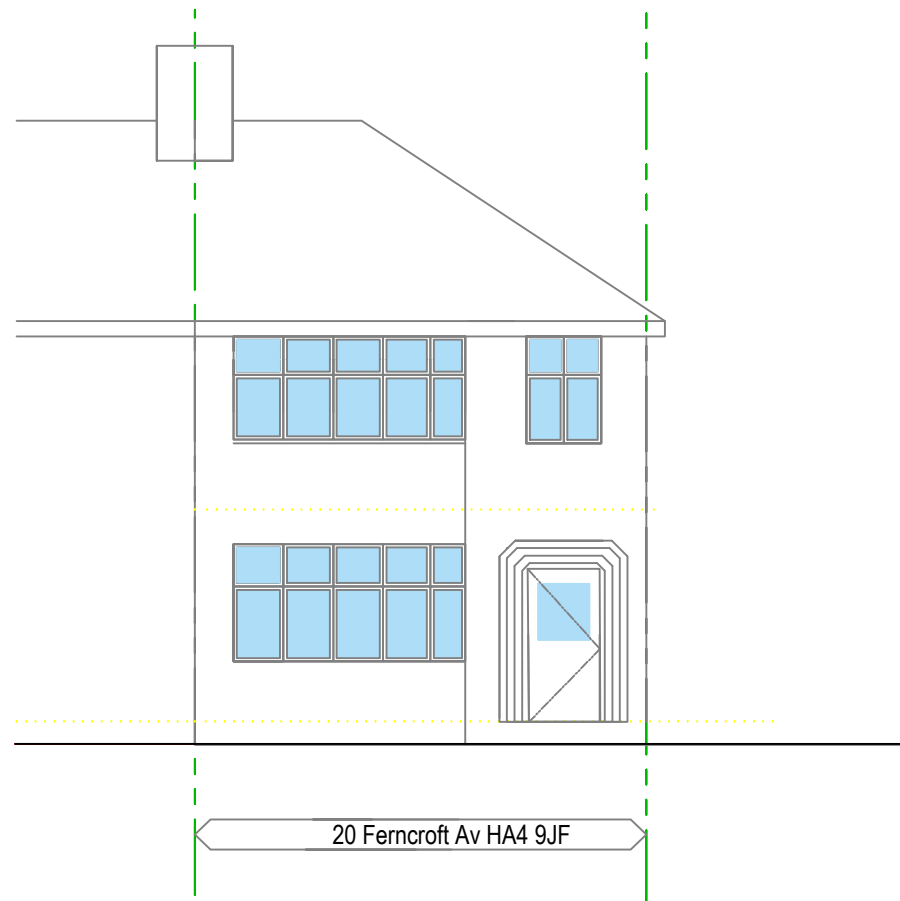

FRONT ELEVATION


Scale 1:100 @ A3

New roof extension to be in line with existing.

New infill to be in line with existing extension


New render to match existing pebbledash painted in white.

Remove existing window.
New double glazed door in white to match existing.

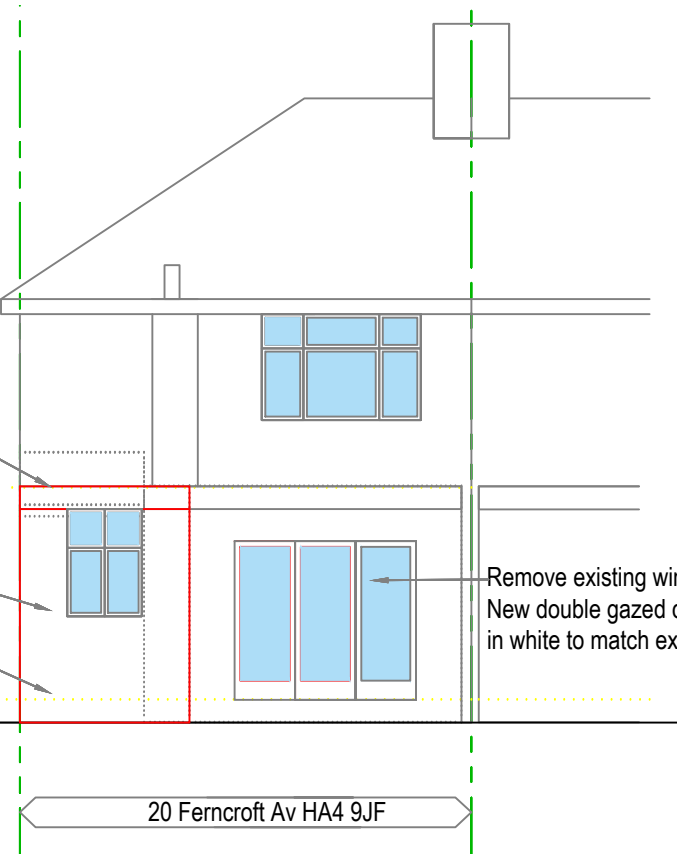


REAR ELEVATION

Scale 1:100 @ A3

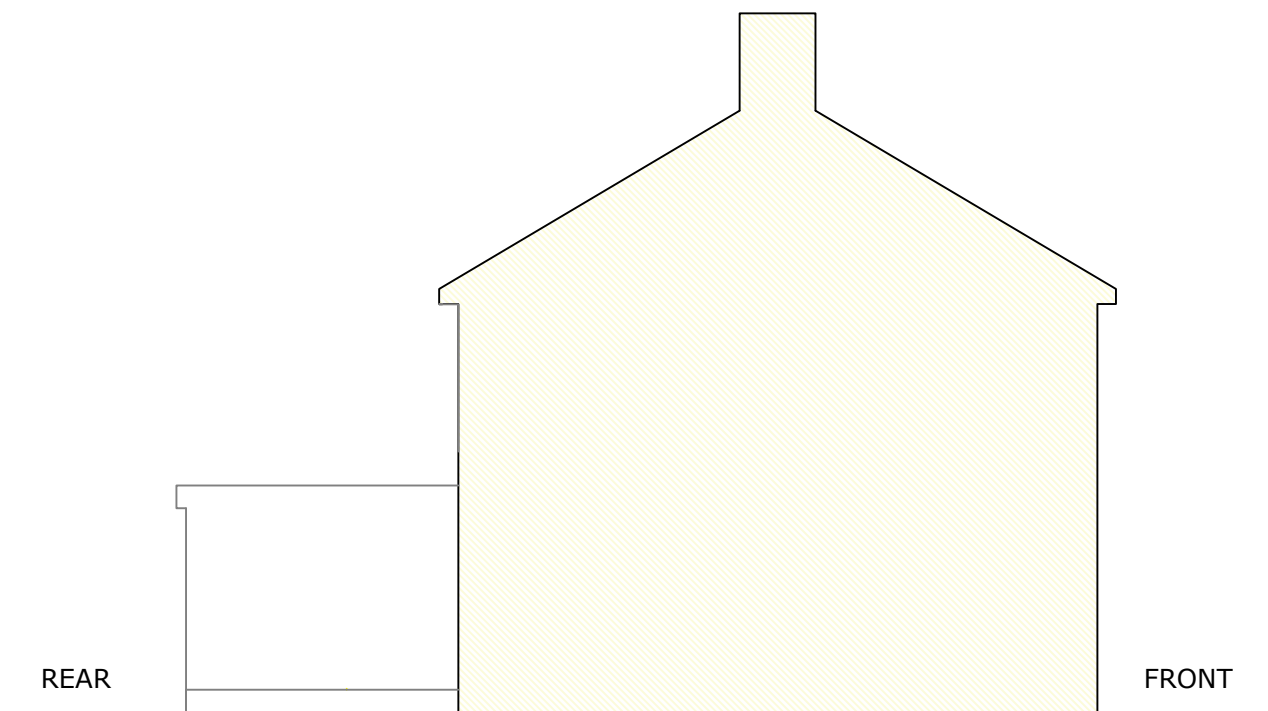


LEFT SIDE ELEVATION

Scale 1:100 @ A3

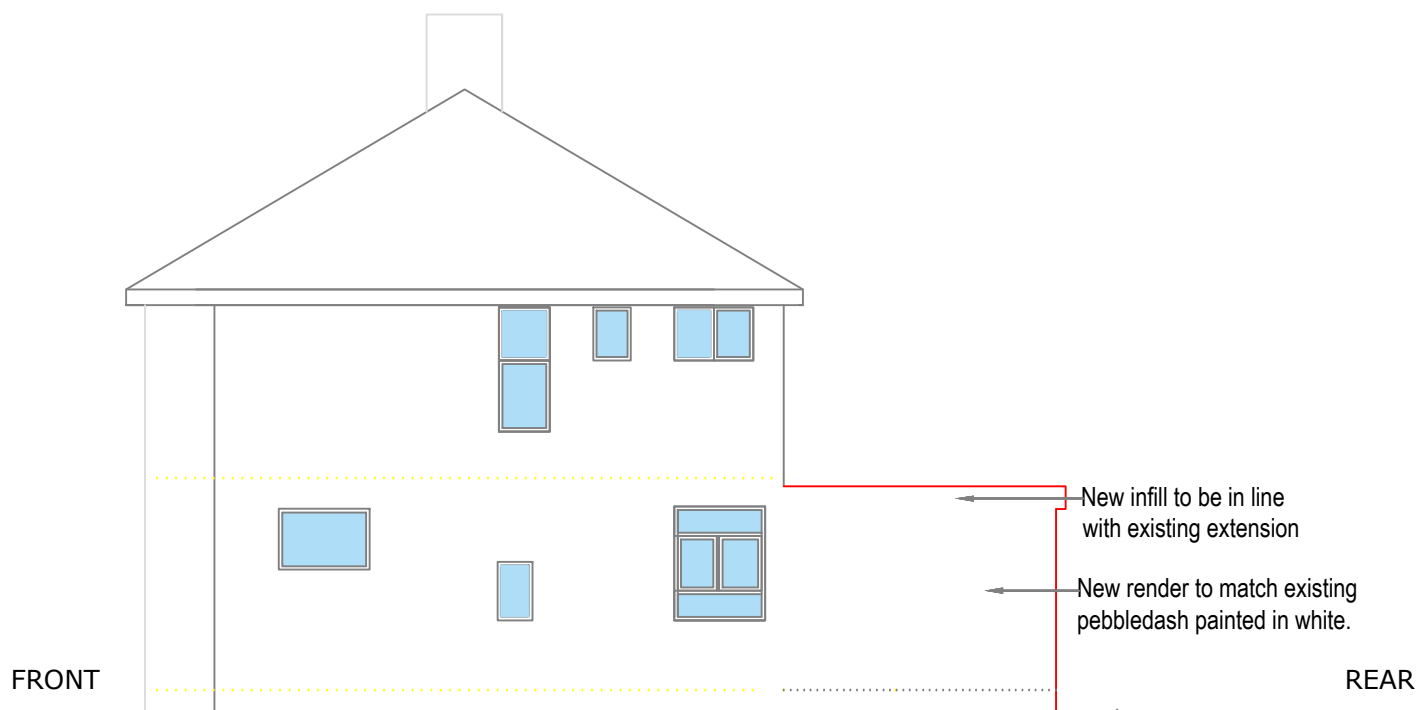

RIGHT SIDE ELEVATION

Scale 1:100 @ A3

 

Rev	Desc	By	Date	Ch
REVISIONS				

arkluta

15 Ashfield Road
London
W3 7JE

Tel (+ 44) 0208 743 5600
Mob (+ 44) 077 69811452

E-mail: arkluta@hotmail.co.uk

Project:
20 FERNCROFT AVENUE
RUISLIP, HA4 9JF

Client :
Title:

PROPOSED
ELEVATIONS

Scale:
1:100@A3

Date:
SEP 2023

Drawing No:
23-20FA-06

Drawn by:
GME

Checked by:
LV

Rev: