



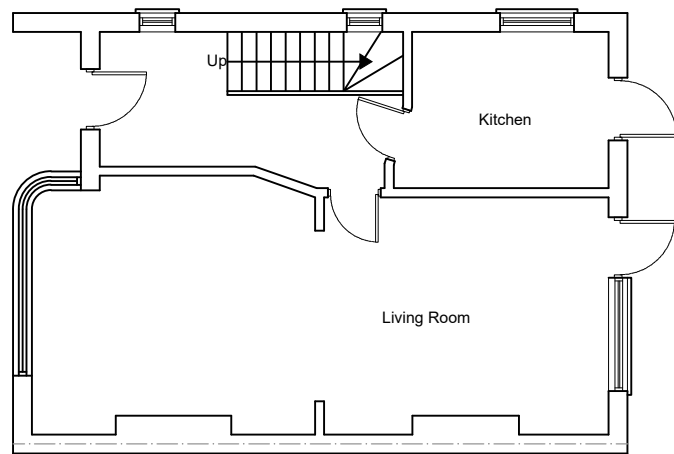

EXISTING GROUND FLOOR PLAN
SCALE 1:100

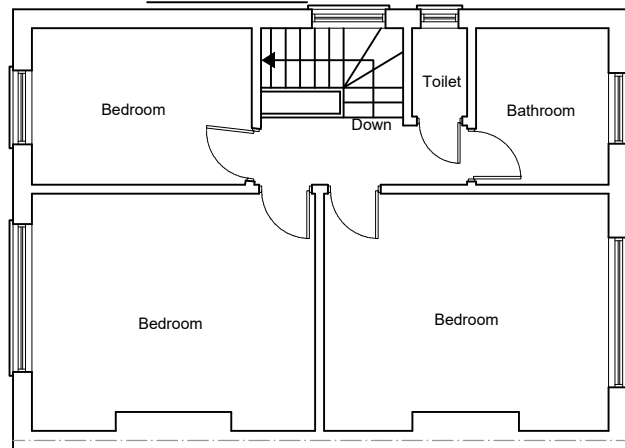

EXISTING FIRST FLOOR PLAN
SCALE 1:100



www.FastPlansUK.co.uk


Project:
EXTENSION

Address:
239 THE FAIRWAY, HA4 0SN


Scale: 1:100 @ A3	Dwg. no: A01
Drawn by: O.B.S	Date Drawn: 03-JULY-2026

For Drawings Tel: 0208 154 5569


E-mail: plans@FastPlansUK.co.uk

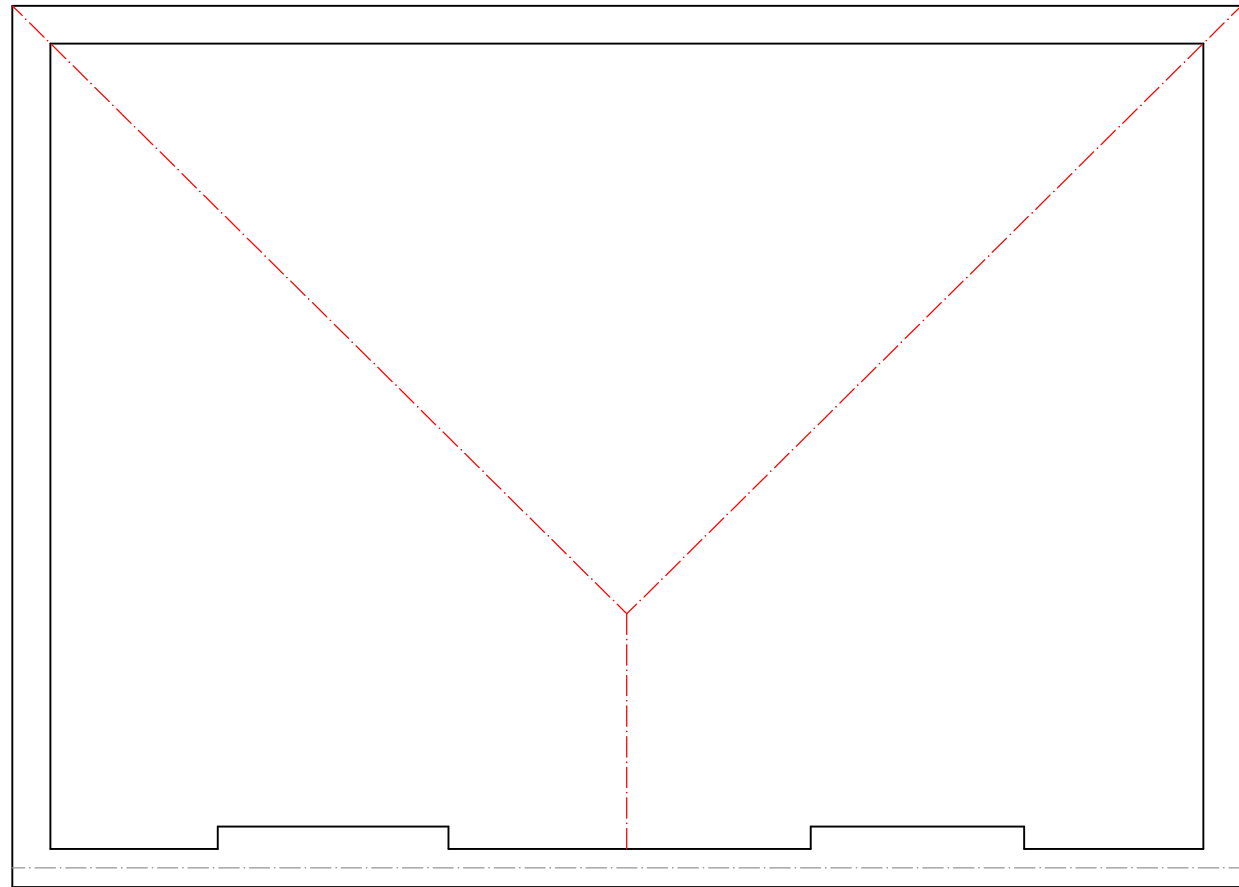

EXISTING LOFT PLAN
SCALE 1:50

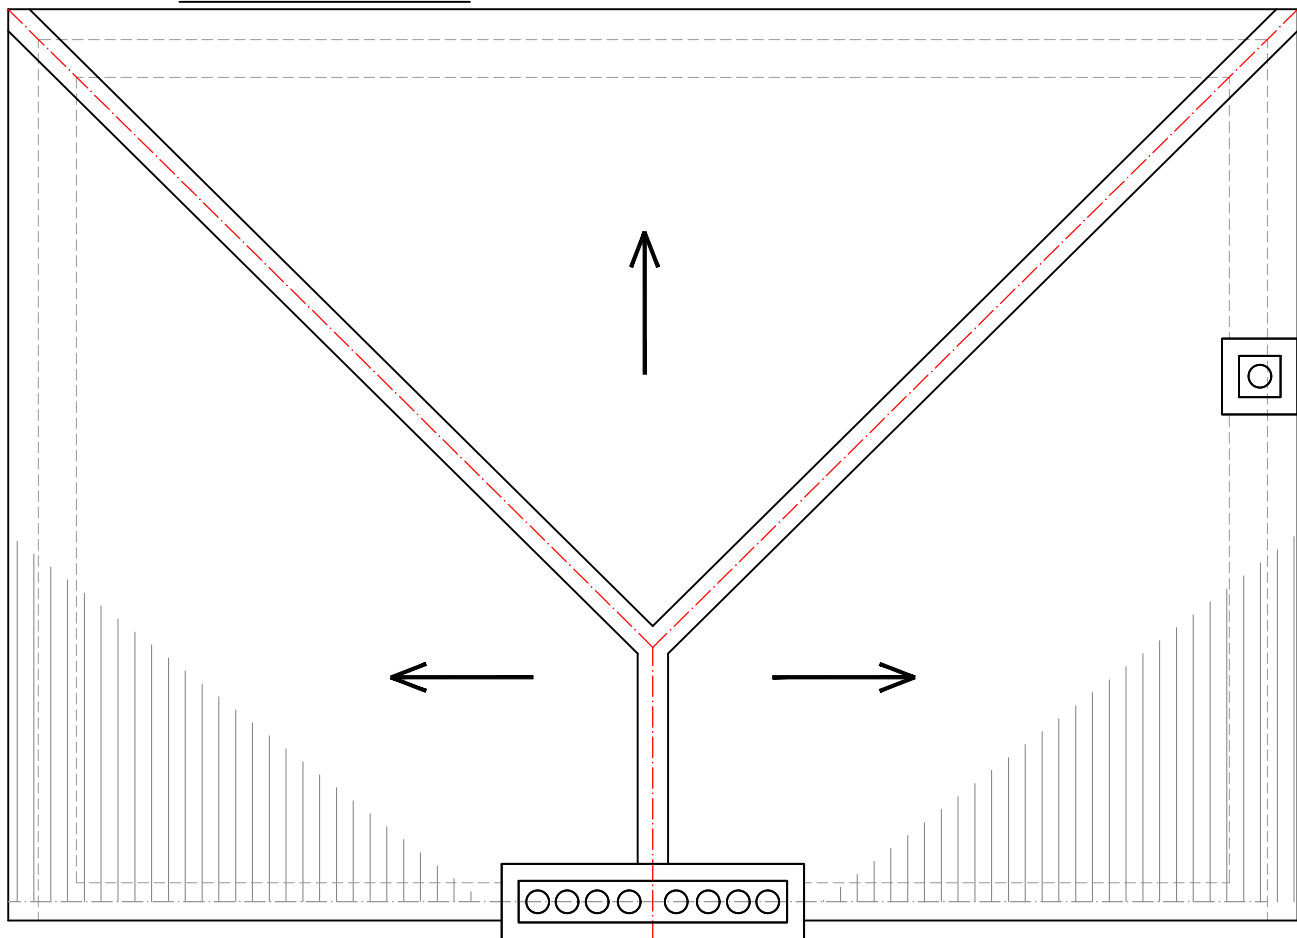

EXISTING ROOF PLAN
SCALE 1:50

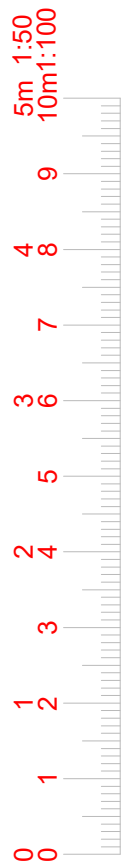

www.FastPlansUK.co.uk

Project: EXTENSION


Address: 239 THE FAIRWAY, HA4 0SN

Scale: 1:50 @ A3 Dwg. no: A02

Drawn by: O.B.S Date Drawn: 03-JULY-2026

For Drawings Tel: 0208 154 5569

E-mail: plans@FastPlansUK.co.uk

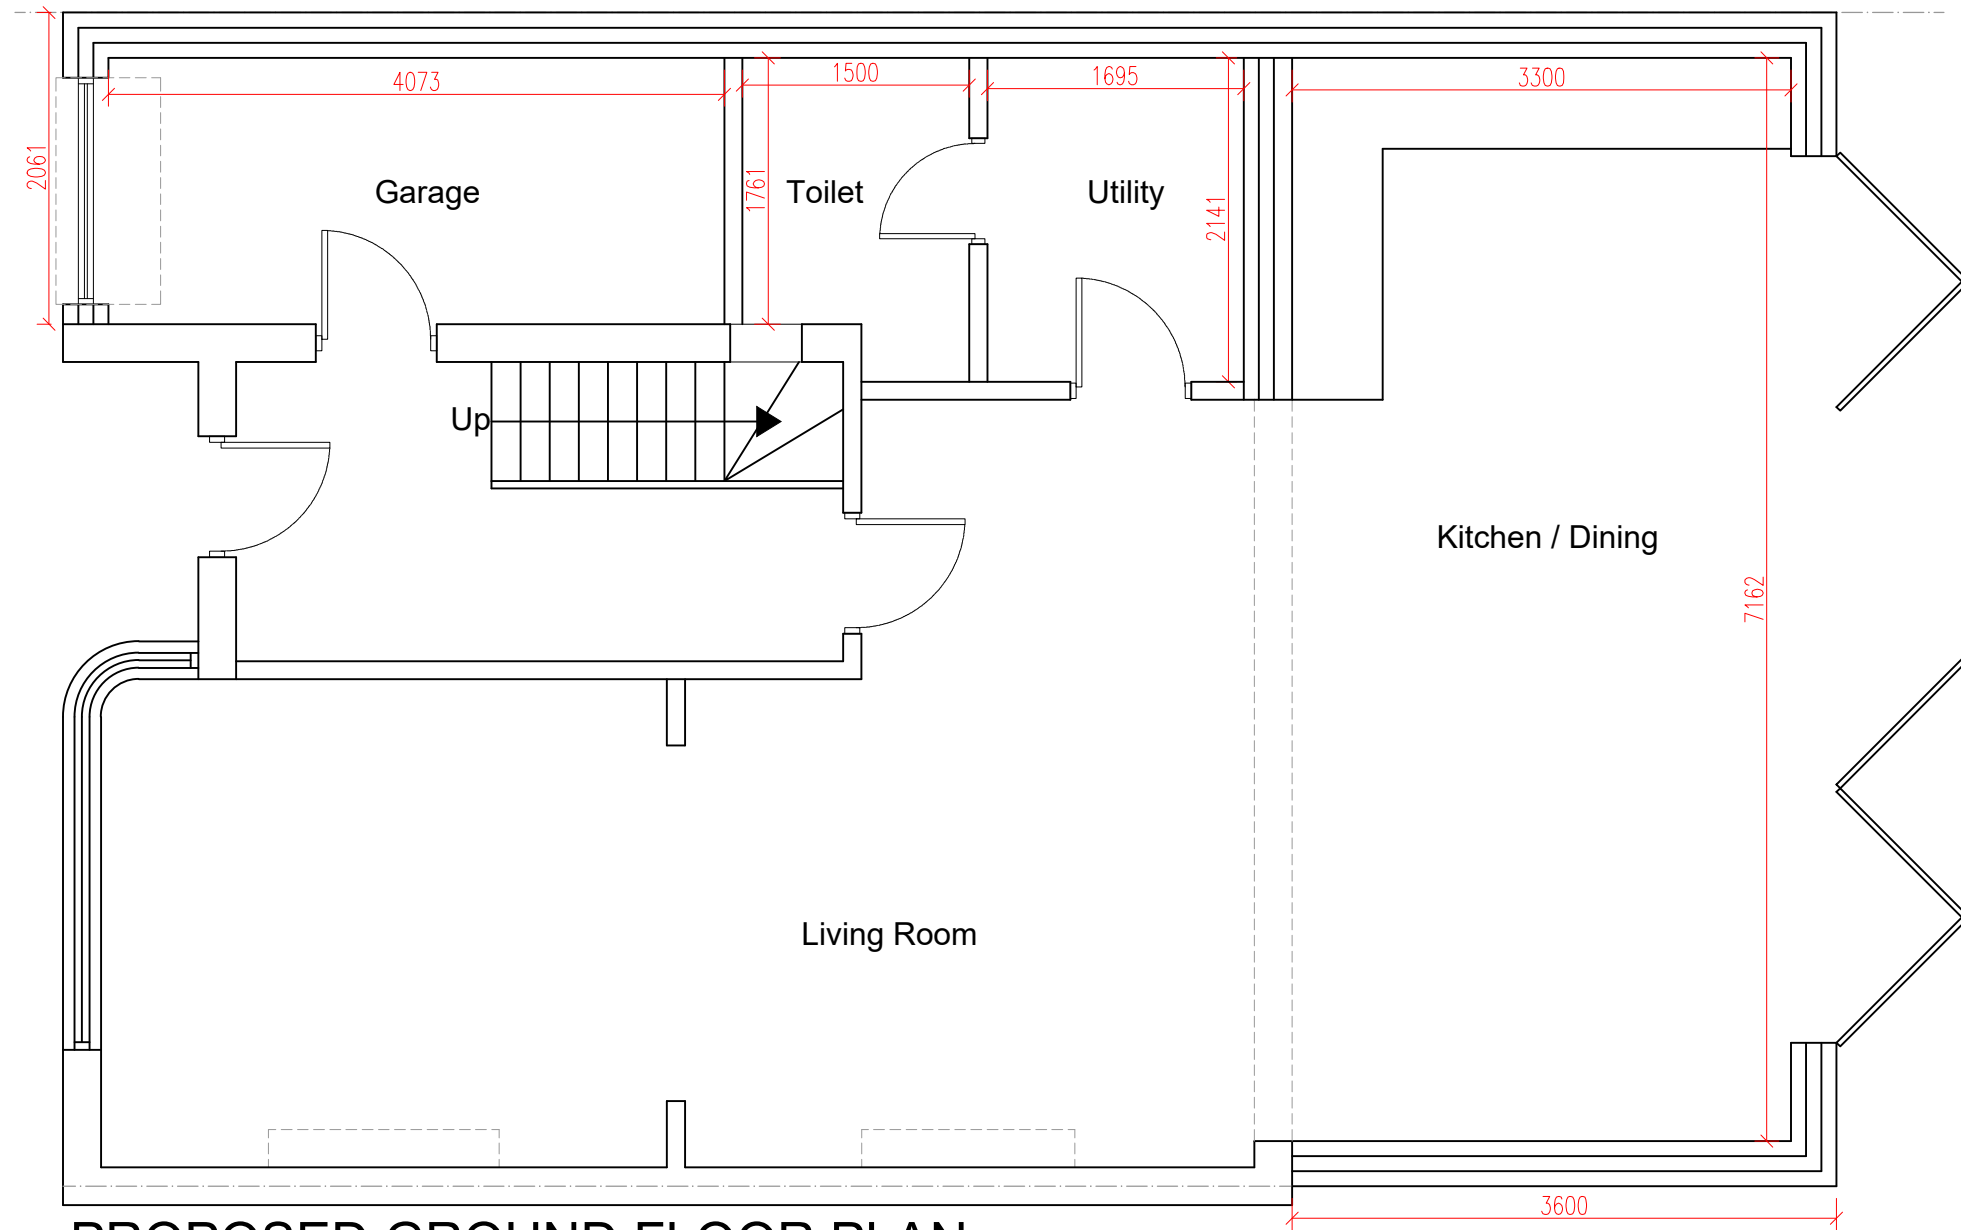

PROPOSED GROUND FLOOR PLAN
SCALE 1:50



www.FastPlansUK.co.uk


Project: EXTENSION

Address: 239 THE FAIRWAY, HA4 0SN

Scale: 1:50 @ A3	Dwg. no: A03
Drawn by: O.B.S	Date Drawn: 03-JULY-2026

For Drawings Tel: 0208 154 5569

E-mail: plans@FastPlansUK.co.uk

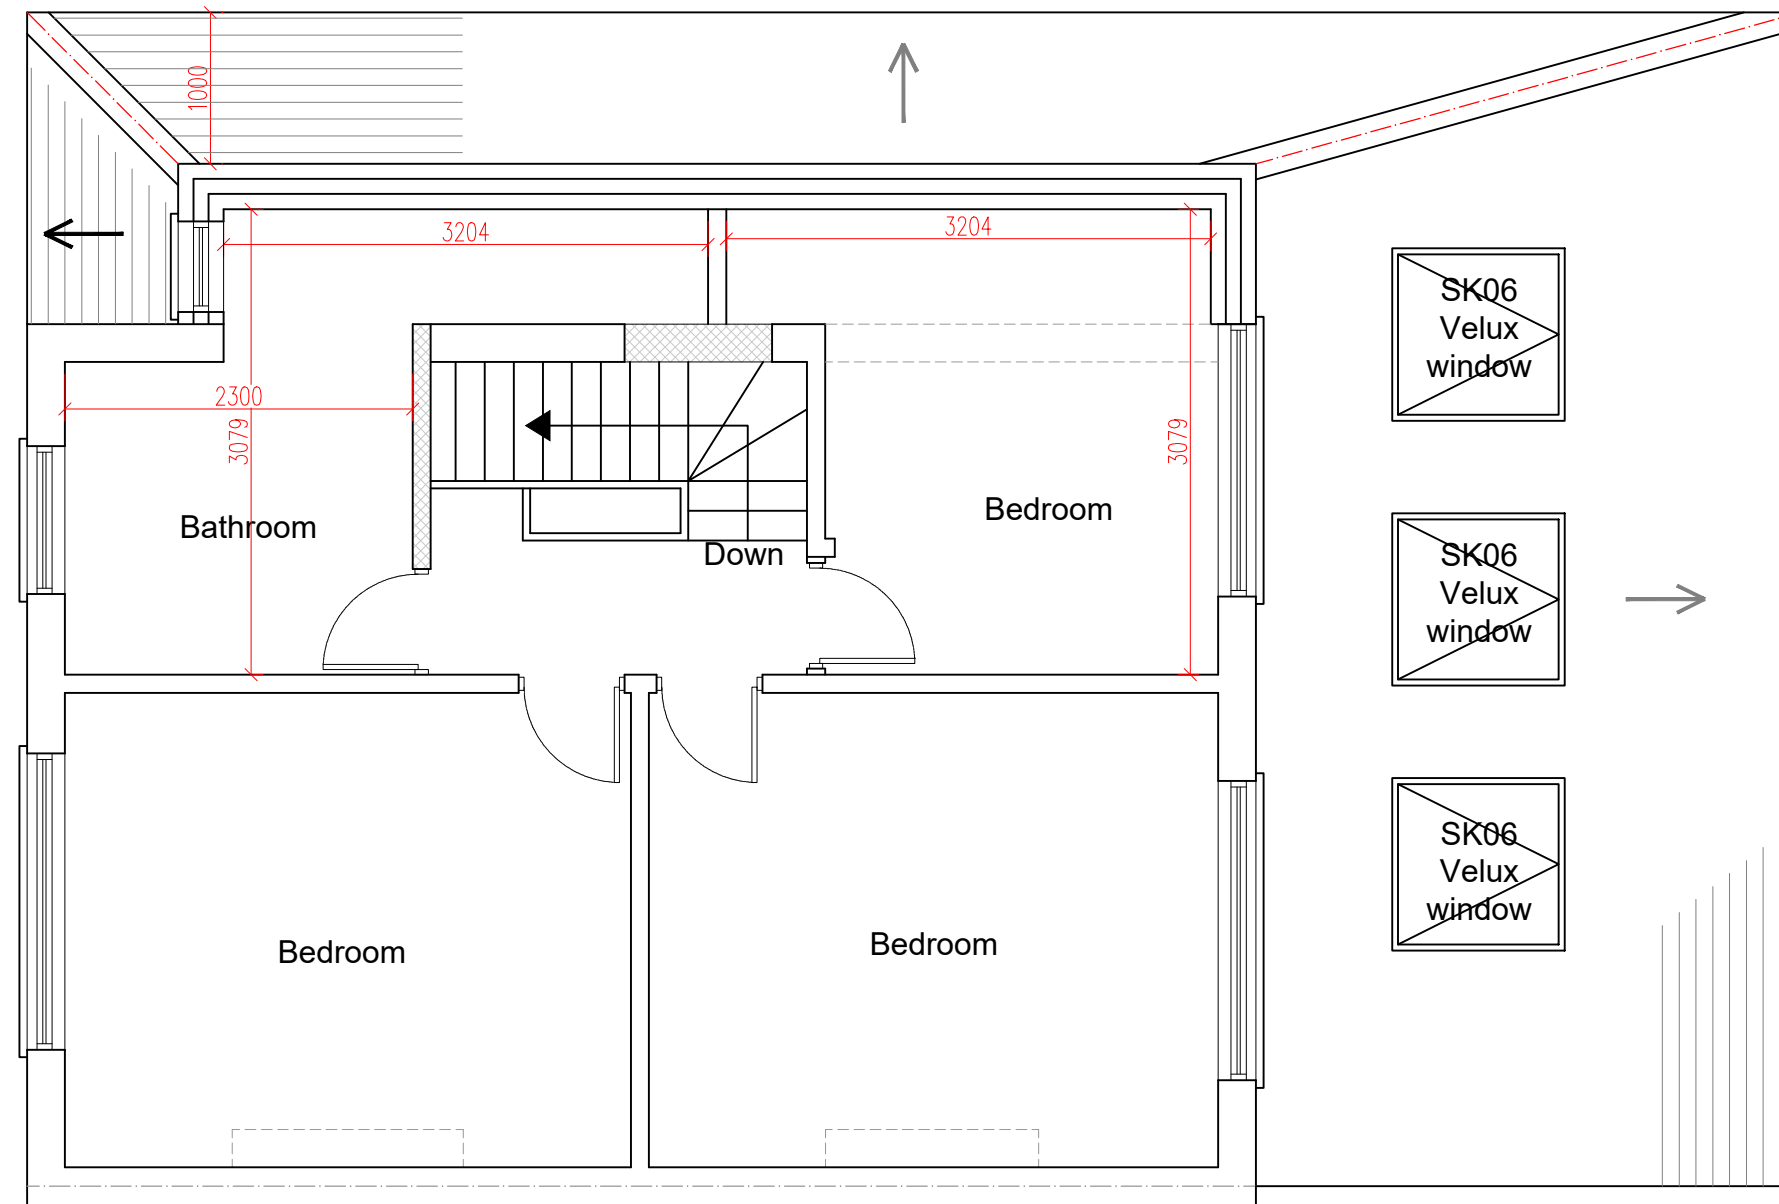

PROPOSED FIRST FLOOR PLAN
SCALE 1:50



www.FastPlansUK.co.uk


Project: EXTENSION

Address: 239 THE FAIRWAY, HA4 0SN

Scale: 1:50 @ A3	Dwg. no: A04
------------------	--------------

Drawn by: O.B.S	Date Drawn: 03-JULY-2026
-----------------	--------------------------

For Drawings Tel: 0208 154 5569	
E-mail: plans@FastPlansUK.co.uk	

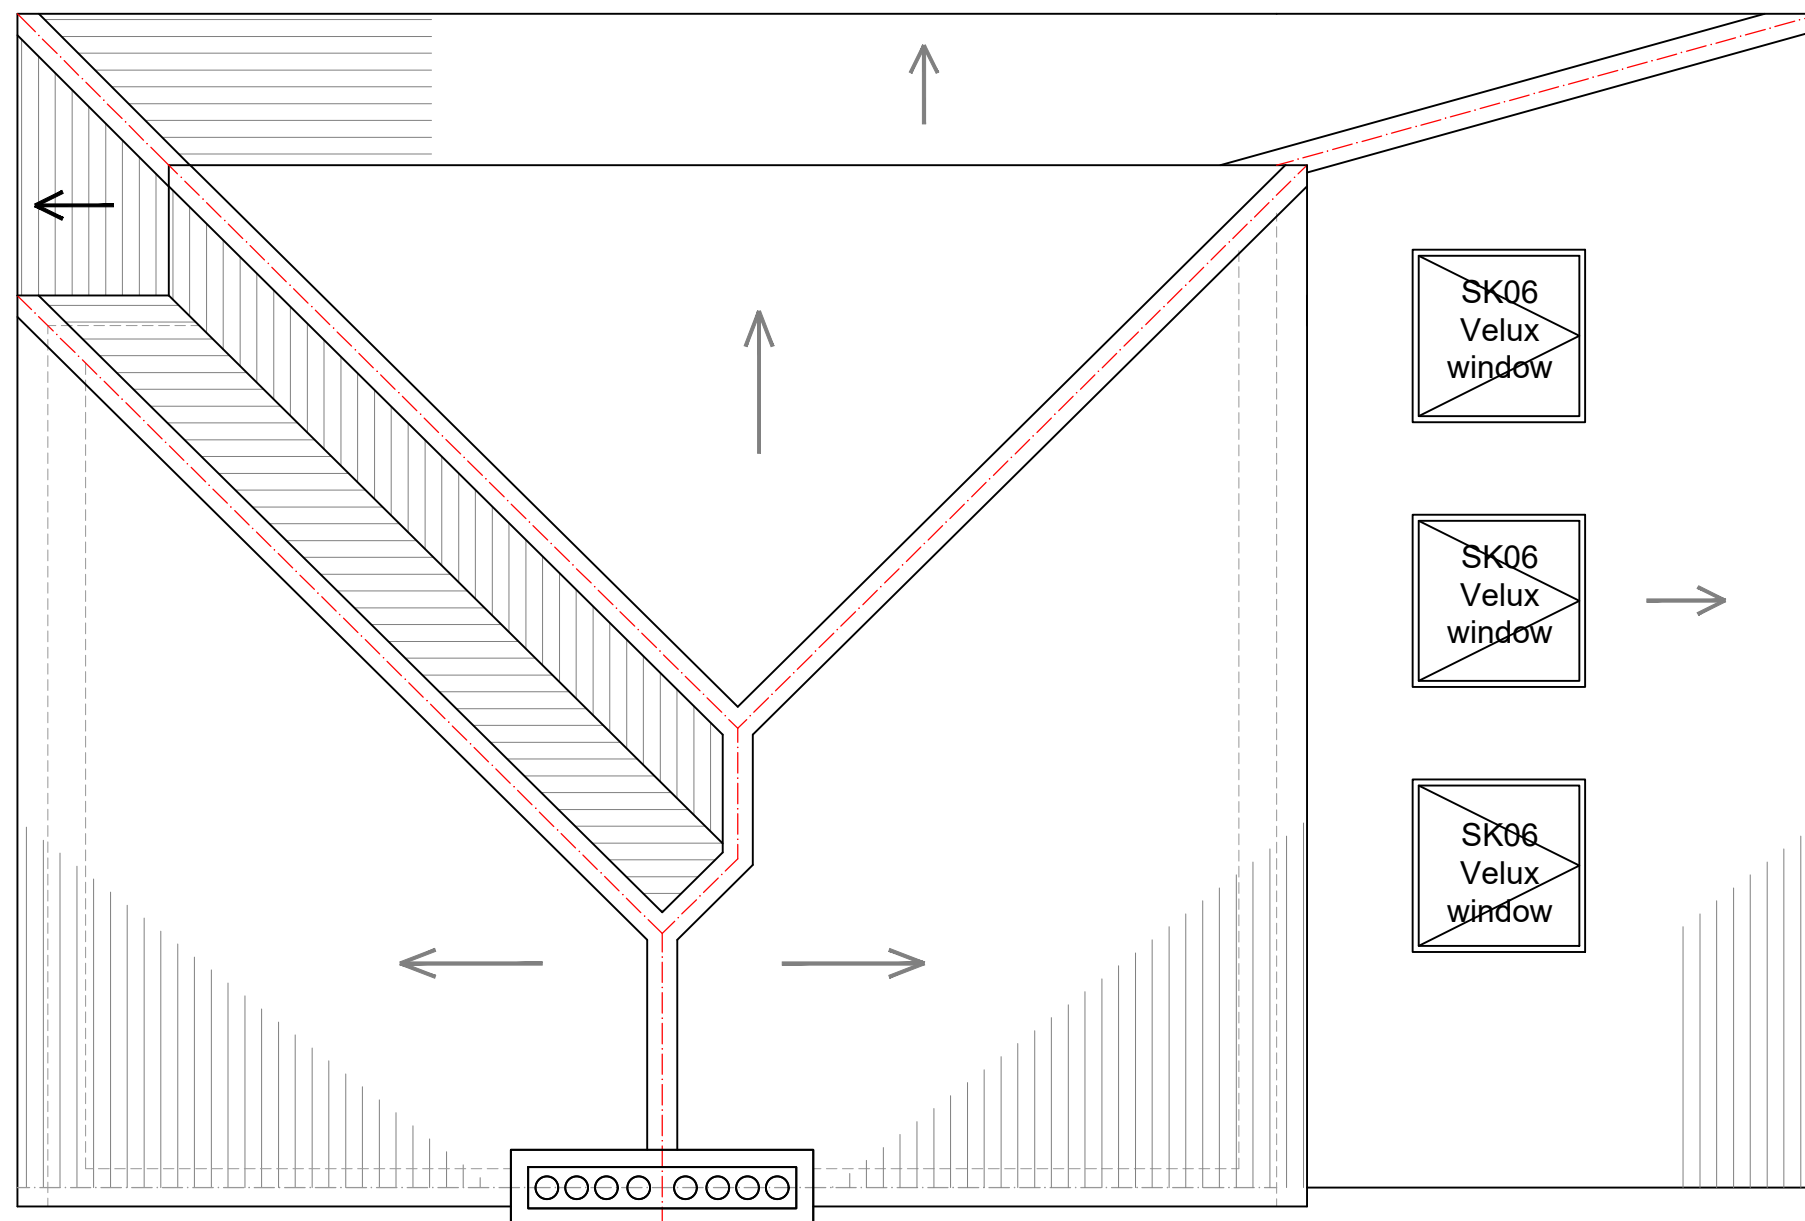

PROPOSED ROOF PLAN
SCALE 1:50



www.FastPlansUK.co.uk


Project: EXTENSION

Address: 239 THE FAIRWAY, HA4 0SN

Scale: 1:50 @ A3	Dwg. no: A05
Drawn by: O.B.S	Date Drawn: 03-JULY-2026

For Drawings Tel: 0208 154 5569


E-mail: plans@FastPlansUK.co.uk

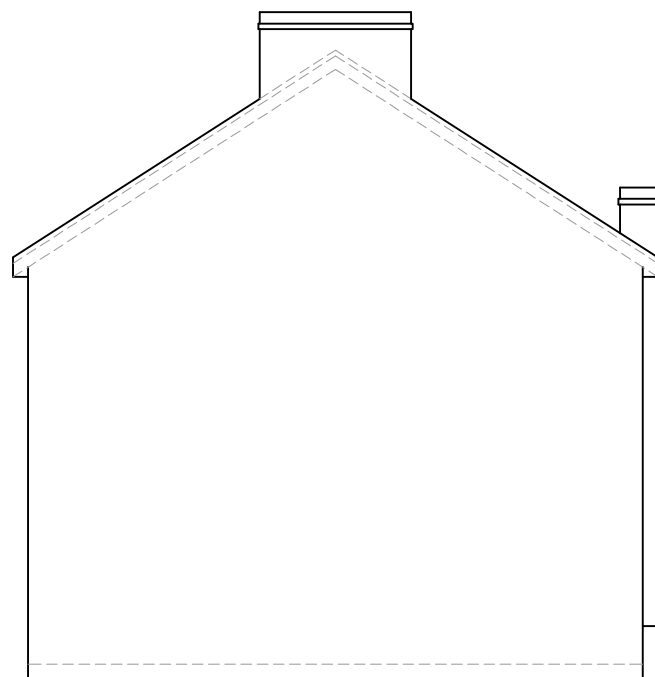


EXISTING ELEVATION SIDE A
SCALE 1:100



EXISTING ELEVATION SIDE B
SCALE 1:100

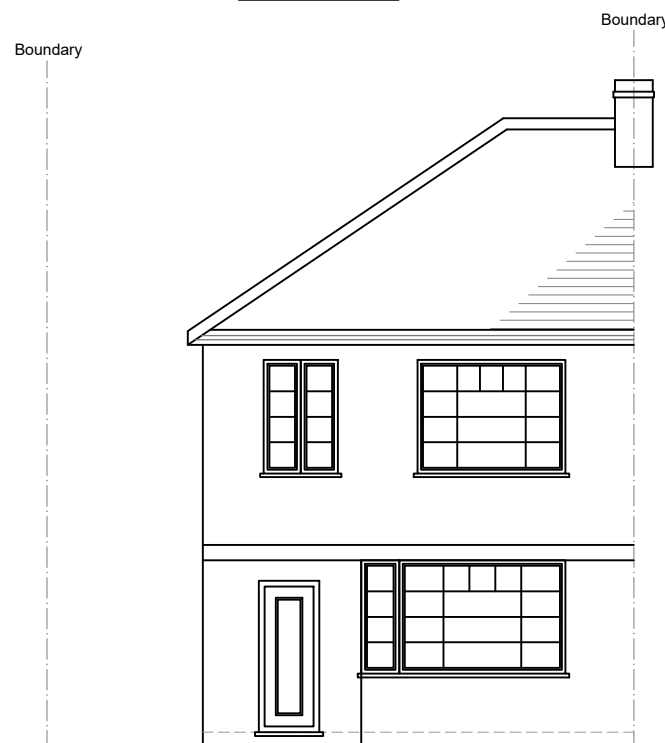

EXISTING FRONT ELEVATION
SCALE 1:100

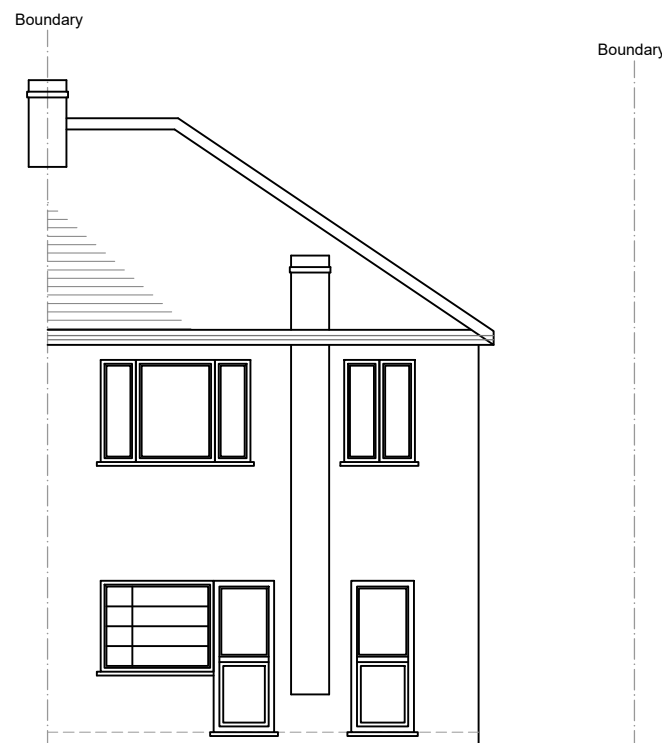

EXISTING REAR ELEVATION
SCALE 1:100

5m 1:50
10m 1:100



www.FastPlansUK.co.uk


Project:
EXTENSION

Address:
239 THE FAIRWAY, HA4 0SN

Scale: 1:100 @ A3	Dwg. no: A06
Drawn by: O.B.S	Date Drawn: 03-JULY-2026


For Drawings Tel: 0208 154 5569

E-mail: plans@FastPlansUK.co.uk

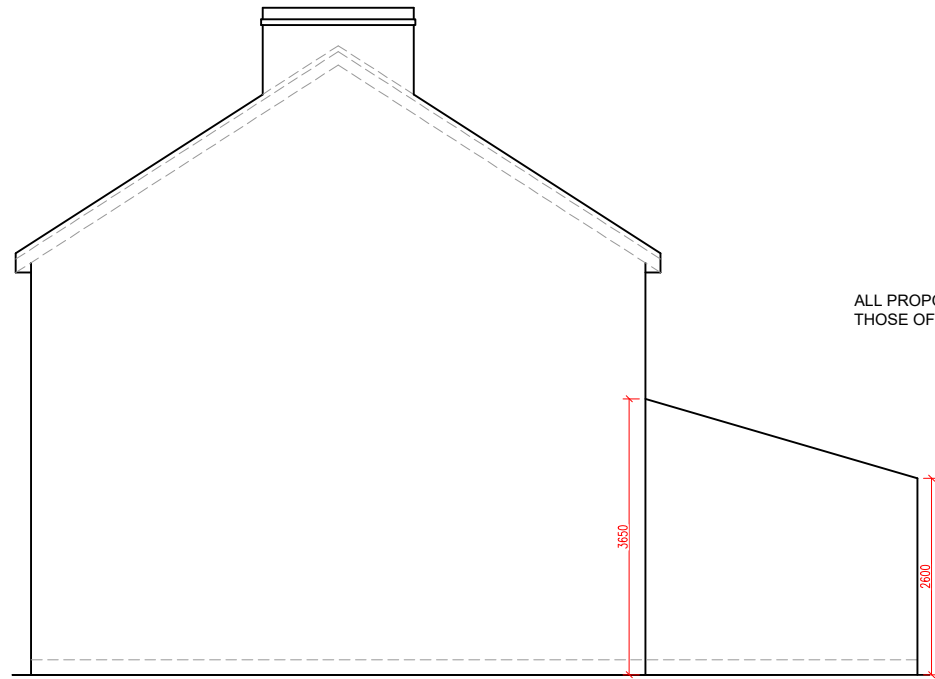


PROPOSED ELEVATION SIDE A
SCALE 1:100


ALL PROPOSED MATERIALS TO MATCH
THOSE OF EXISTING PROPERTY

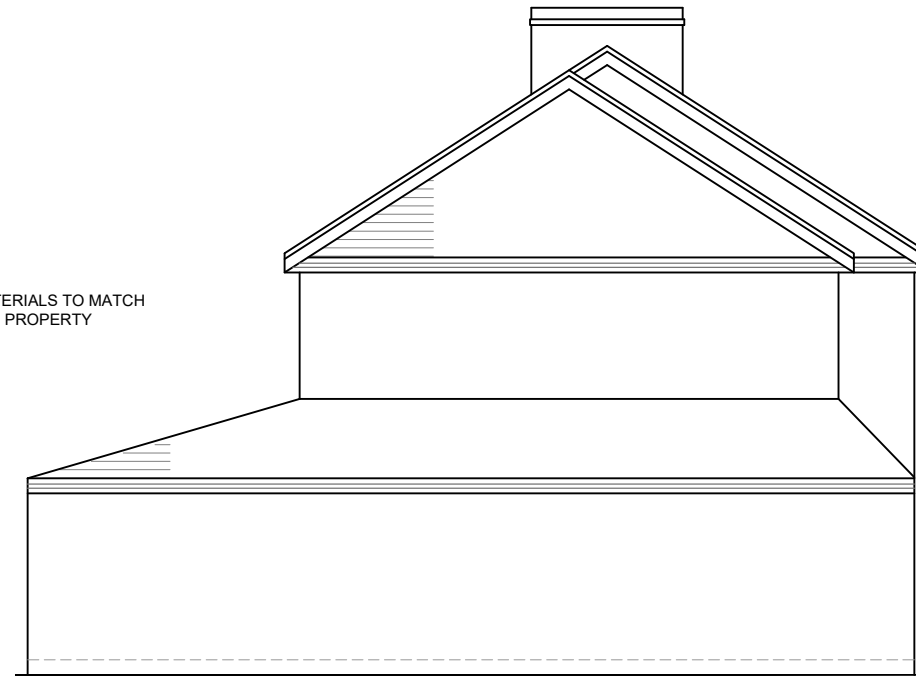

PROPOSED ELEVATION SIDE B
SCALE 1:100

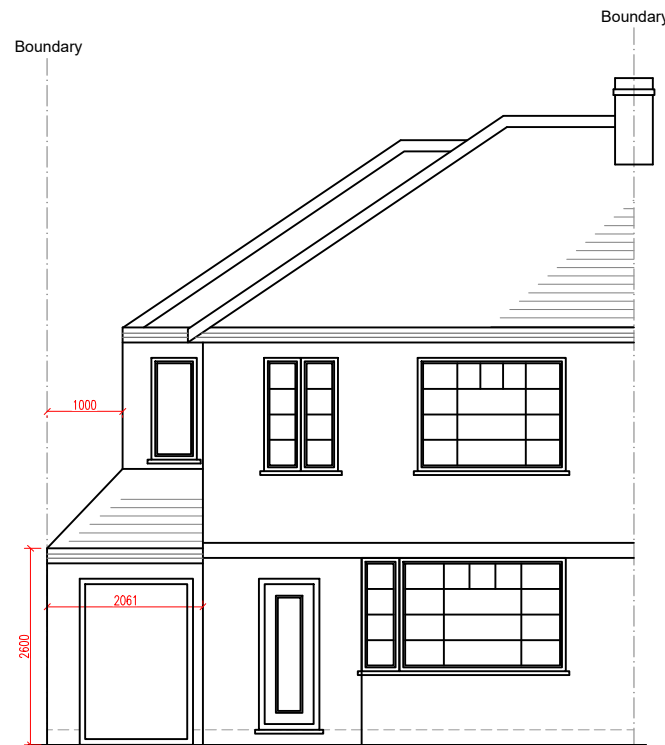

PROPOSED FRONT ELEVATION
SCALE 1:100

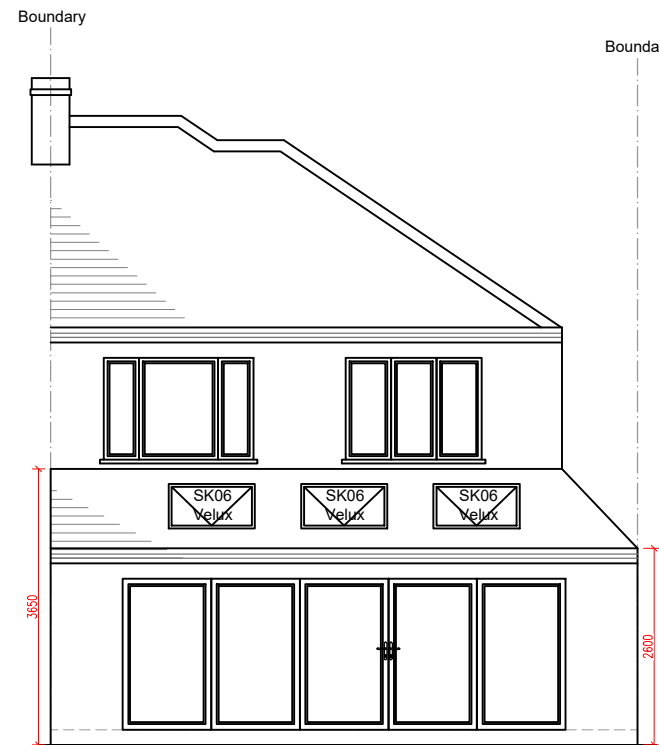

PROPOSED REAR ELEVATION
SCALE 1:100



www.FastPlansUK.co.uk

Project: EXTENSION

Address: 239 THE FAIRWAY, HA4 0SN


Scale: 1:100 @ A3	Dwg. no: A07
Drawn by: O.B.S	Date Drawn: 03-JULY-2026

For Drawings Tel: 0208 154 5569

E-mail: plans@FastPlansUK.co.uk



EXISTING SECTION AA
SCALE 1:50

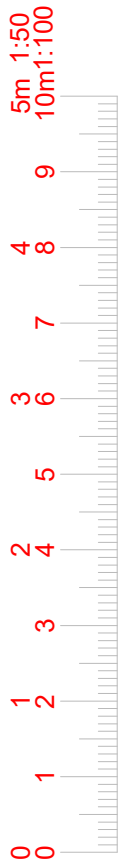

www.FastPlansUK.co.uk


Project:
EXTENSION

Address:
239 THE FAIRWAY, HA4 0SN

Scale: 1:50 @ A3	Dwg. no: A08
Drawn by: O.B.S	Date Drawn: 03-JULY-2026

For Drawings Tel: 0208 154 5569

E-mail: plans@FastPlansUK.co.uk

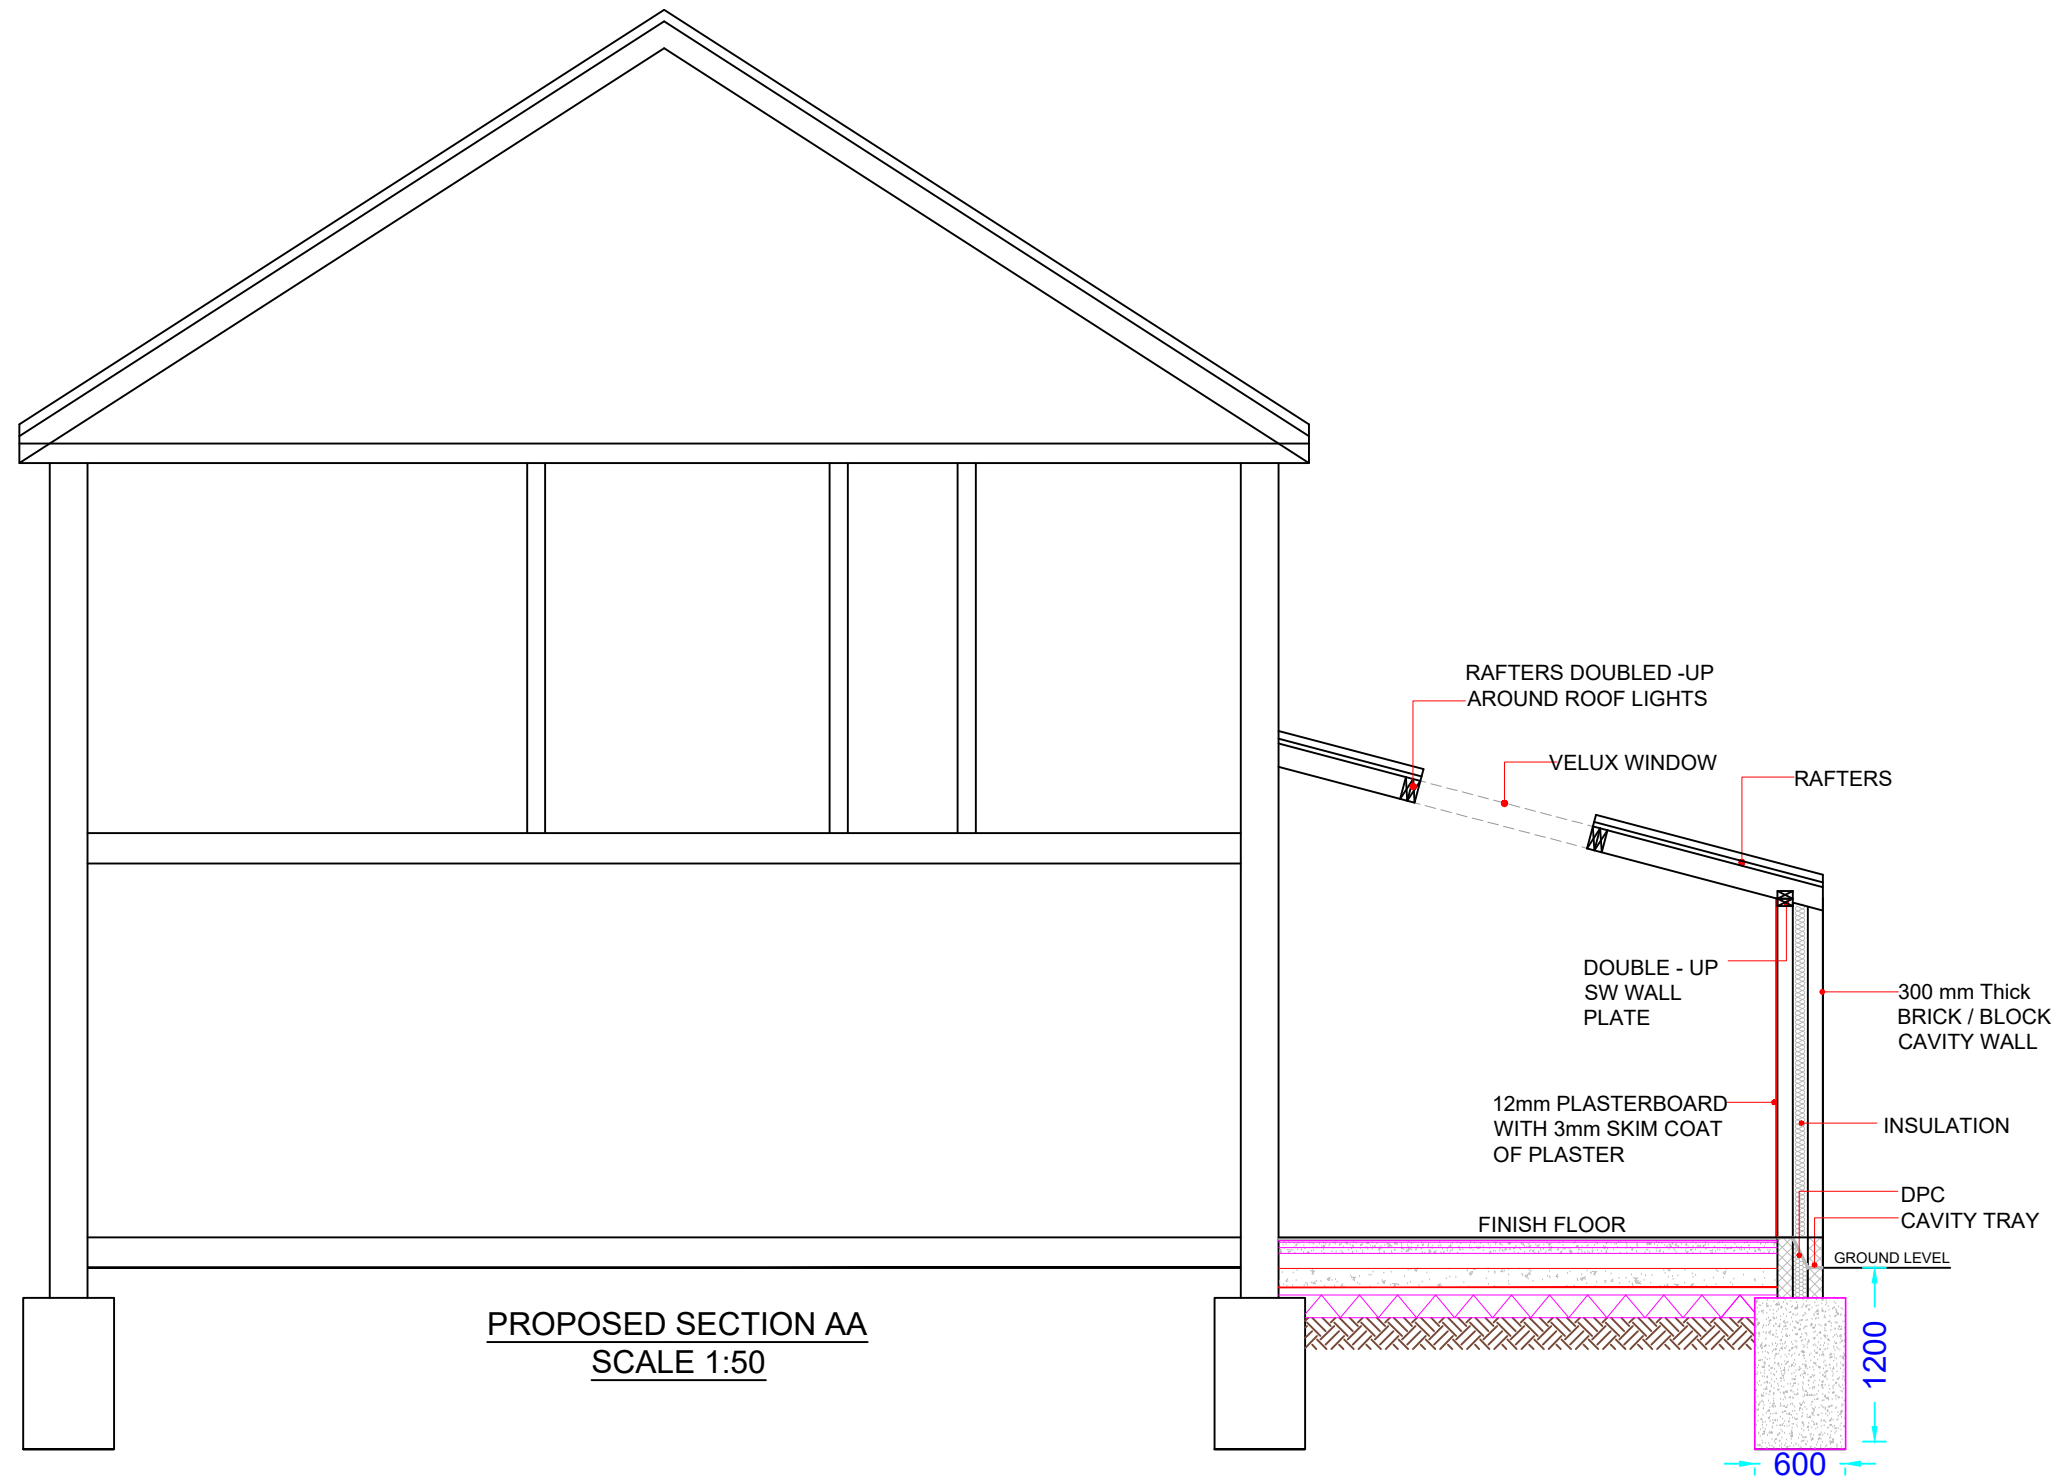

PROPOSED SECTION AA
SCALE 1:50



www.FastPlansUK.co.uk

Project: EXTENSION


Address: 239 THE FAIRWAY, HA4 0SN

Scale: 1:50 @ A3 Dwg. no: A09


Drawn by: O.B.S Date Drawn: 03-JULY-2026

For Drawings Tel: 0208 154 5569



E-mail: plans@FastPlansUK.co.uk

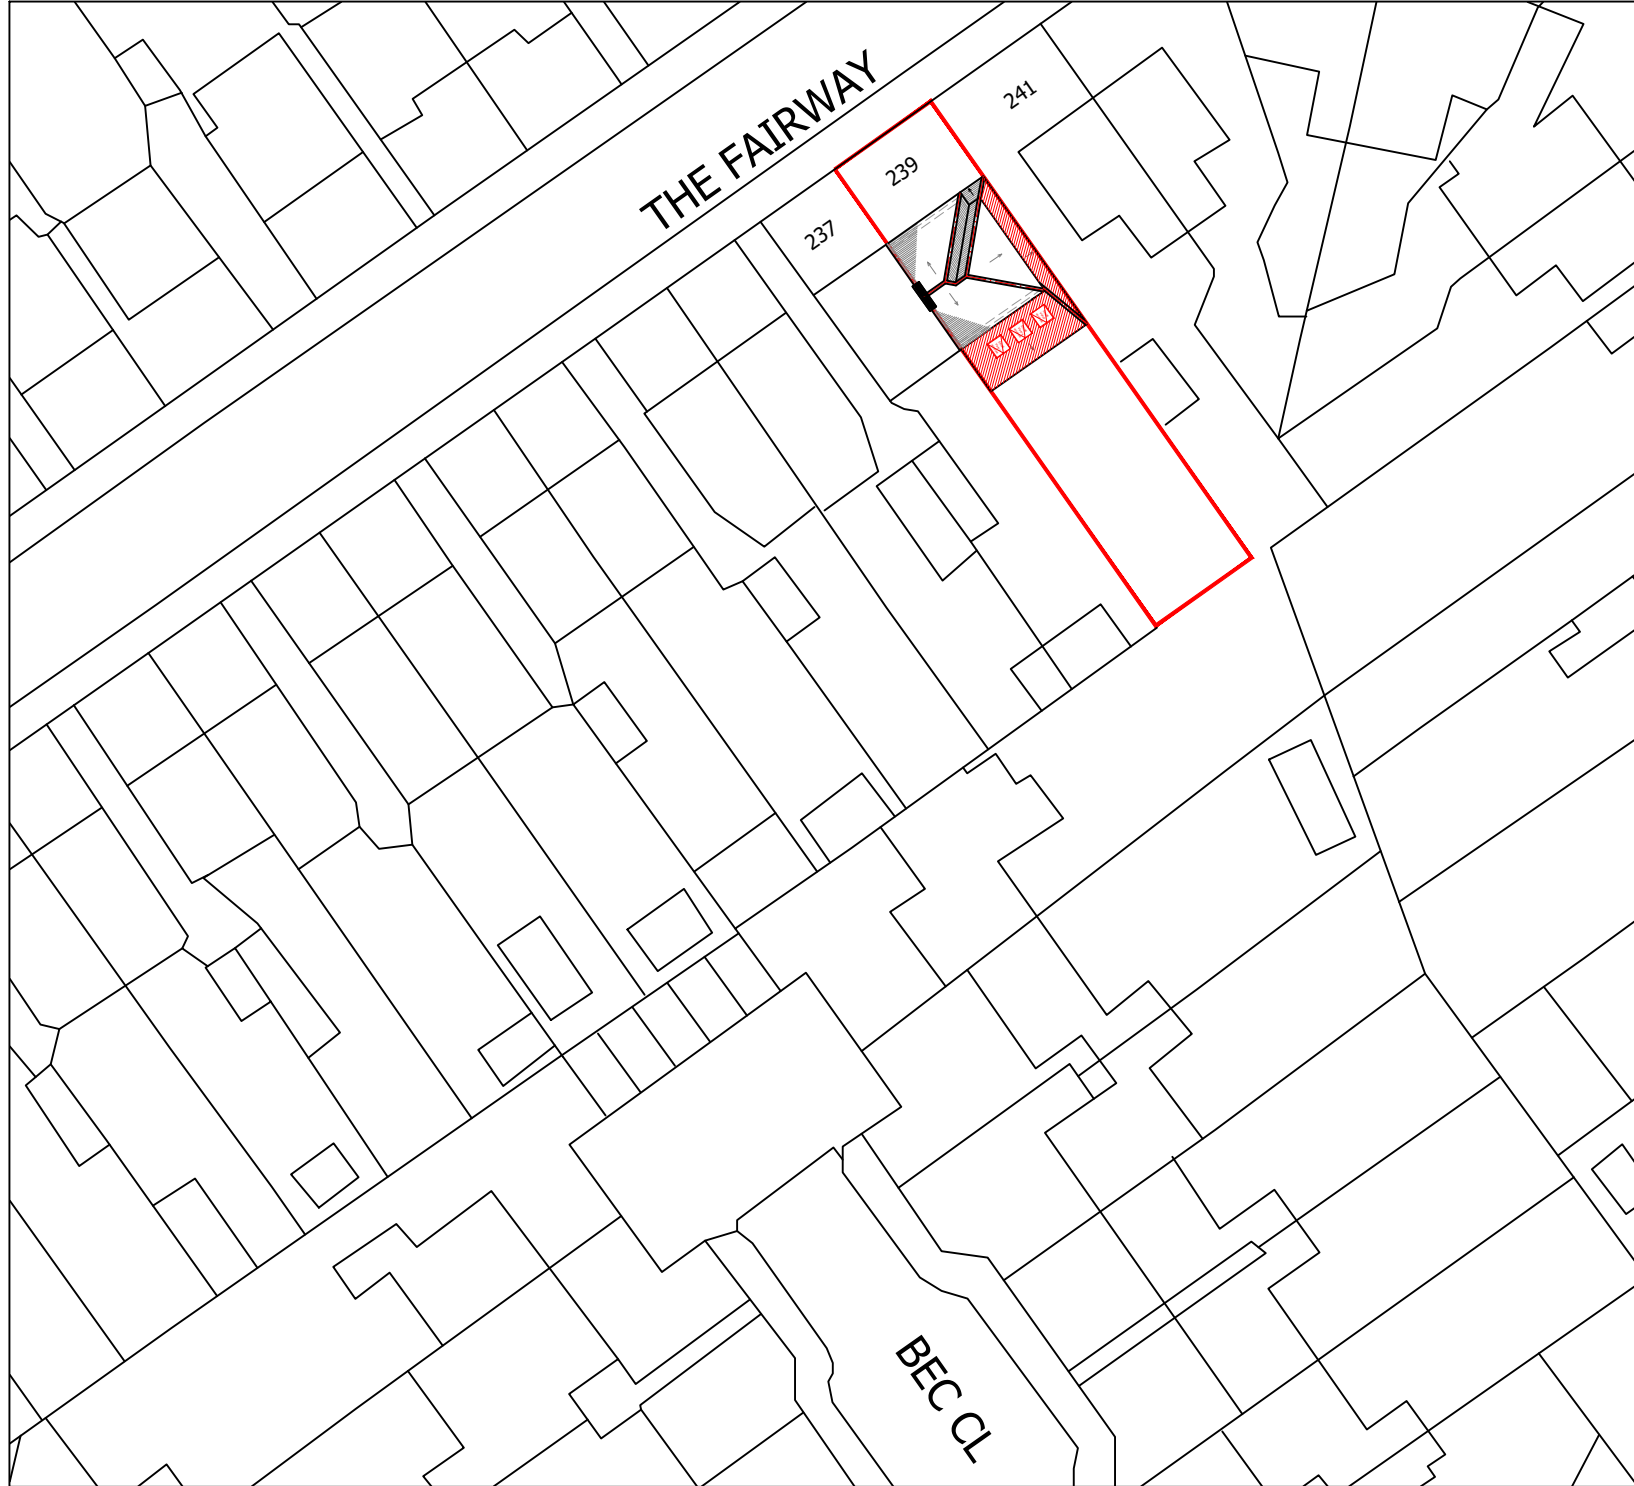

BLOCK PLAN
SCALE 1:500

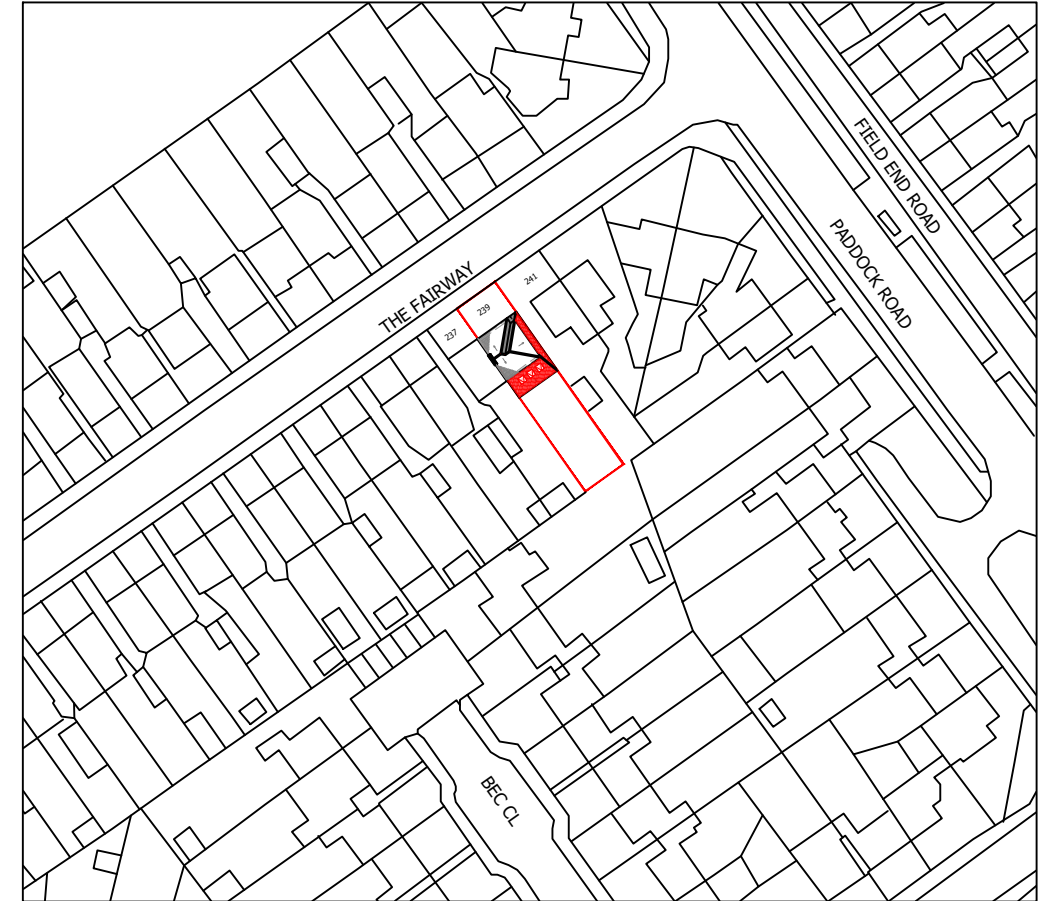

LOCATION PLAN
SCALE 1:1250

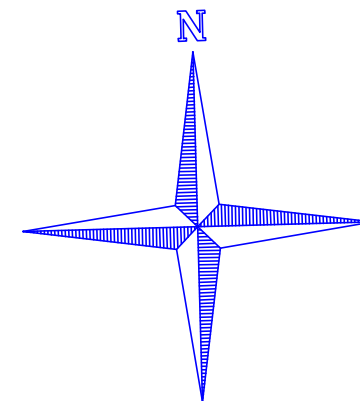 

www.FastPlansUK.co.uk

Project: EXTENSION

Address: 239 THE FAIRWAY, HA4 0SN

Scale: 1:500 @ A3 Dwg. no: A10

Drawn by: O.B.S Date Drawn: 03-JULY-2026

For Drawings Tel: 0208 154 5569

E-mail: plans@FastPlansUK.co.uk