




EXISTING FRONT (SOUTH-EAST) ELEVATION




EXISTING SIDE (SOUTH-WEST) ELEVATION

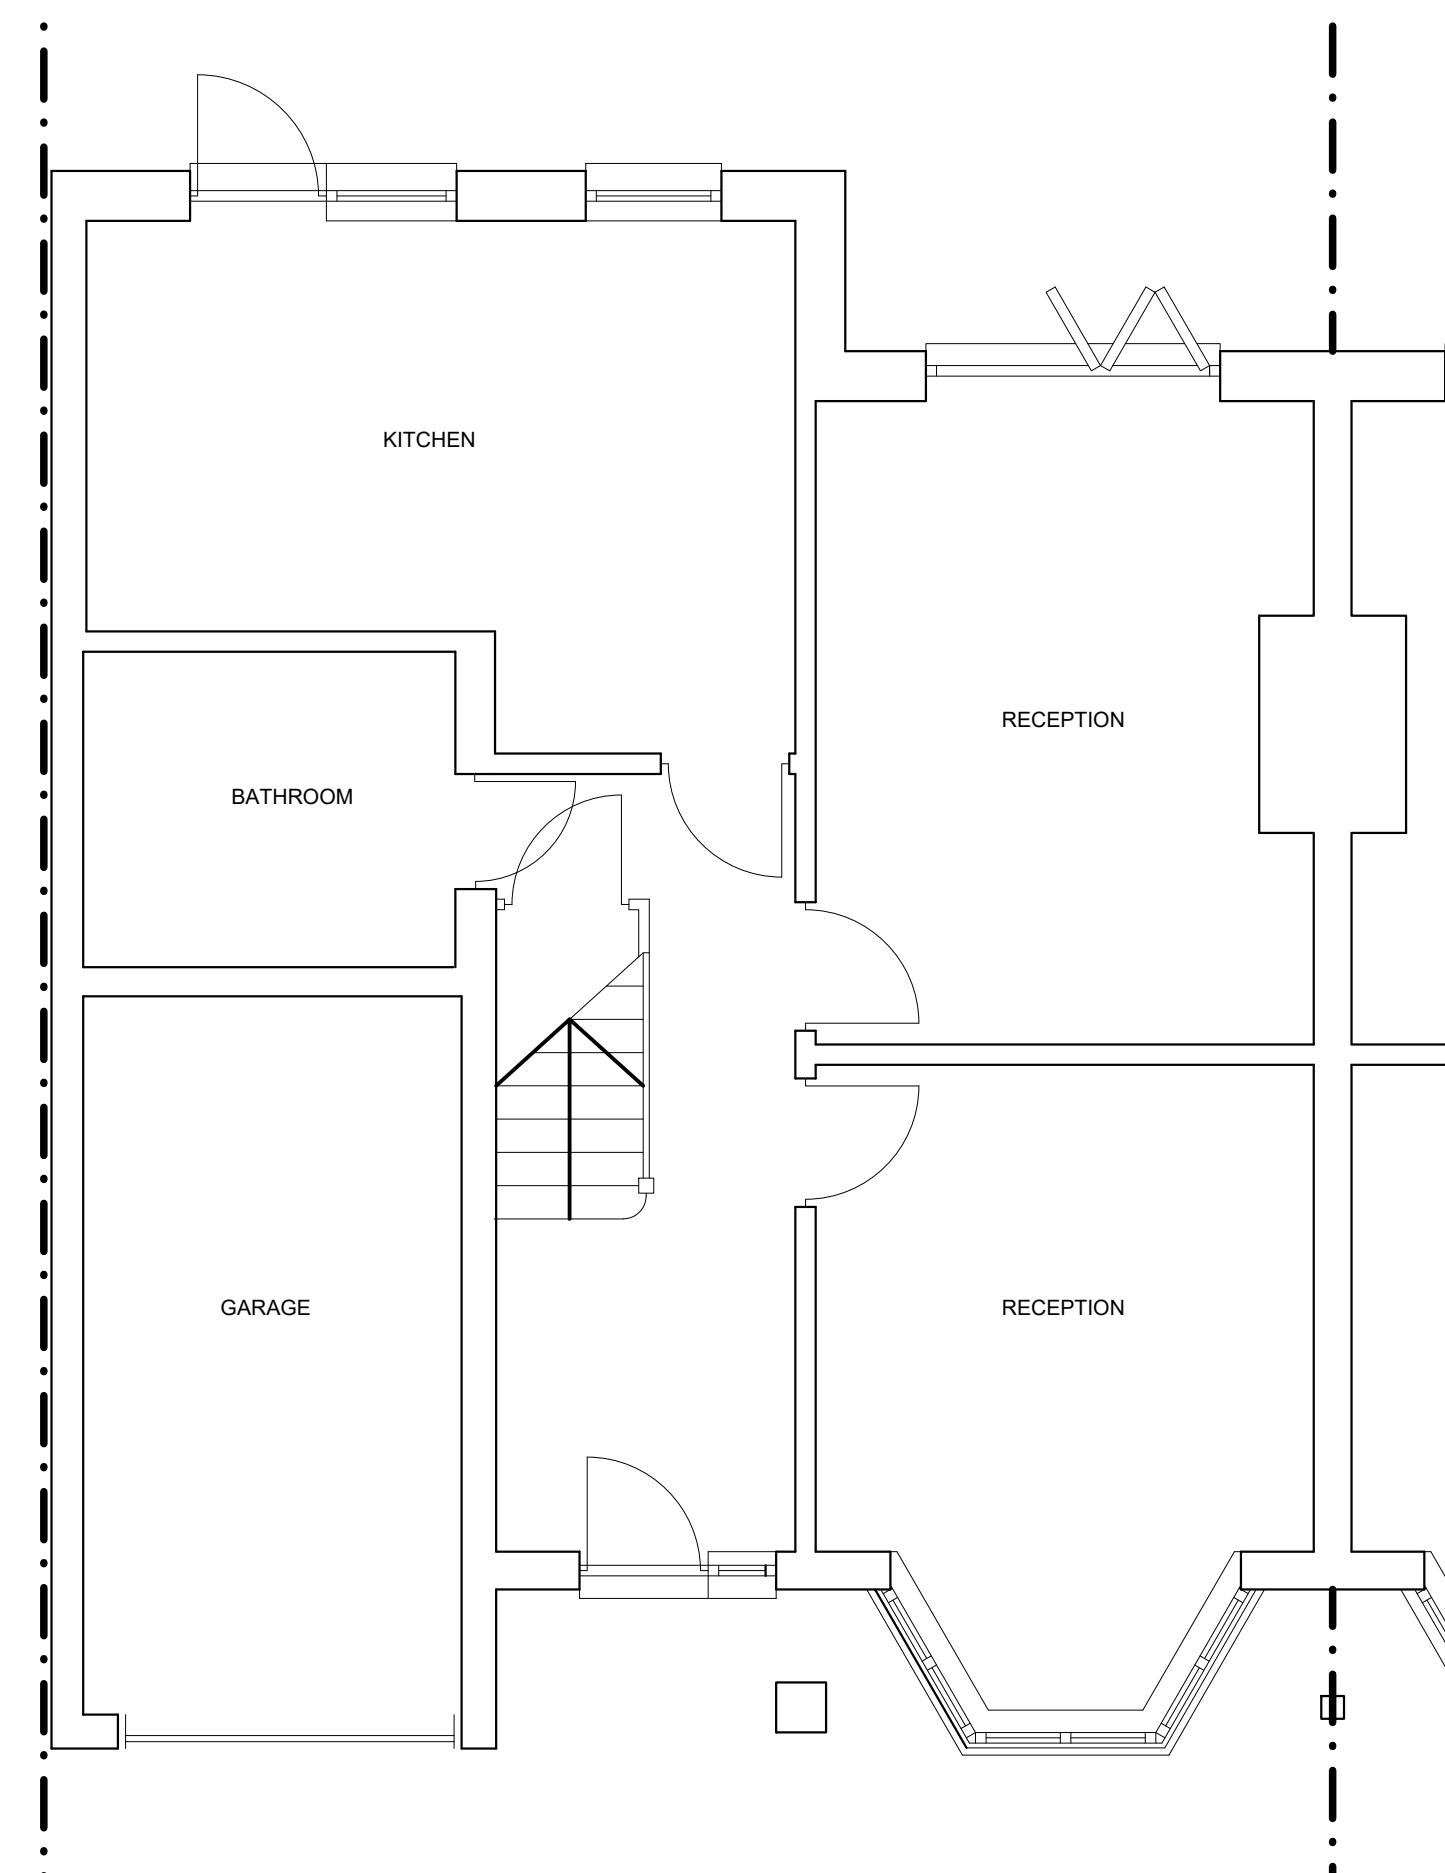


EXISTING GROUND FLOOR PLAN

0 5
SCALE BAR 1:50

0 5 10
SCALE BAR 1:100

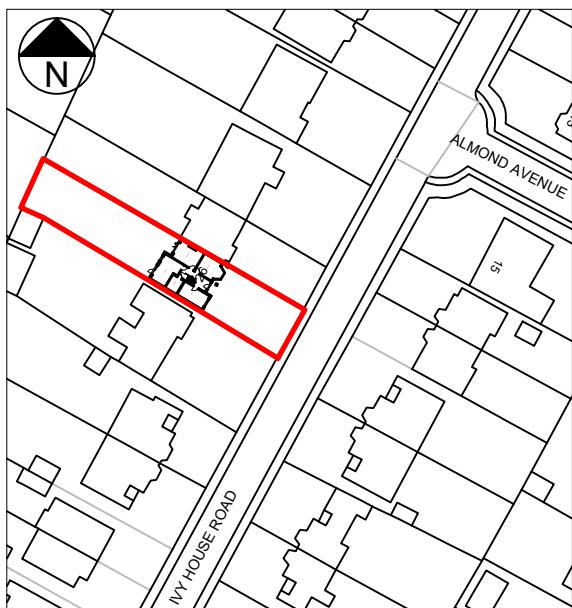

LOCATION PLAN (1:1250)

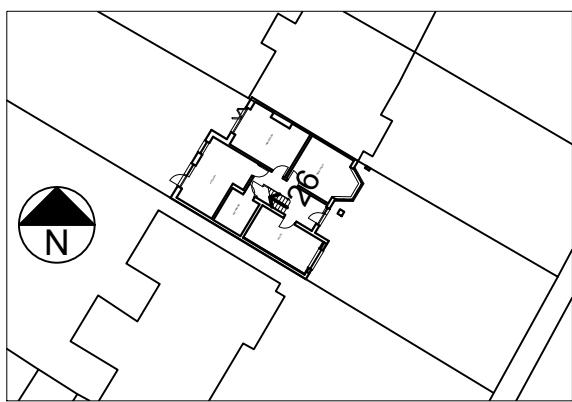

BLOCK PLAN (1:500)

T R Harris Design & Surveying Services
559 Rayners lane, Pinner, Middlesex HA5 5HP
www.trharrisdesign.co.uk Tel: 020 8868 5048


PROJECT

26 Ivy House Road
Ickenham
UXBRIDGE
UB10 8NF

TITLE

Existing Plans & Elevations


SCALE 1:50 & 1:100 @ A3	DRAWING NO.
22/26IHR/01	
DATE June 2022	

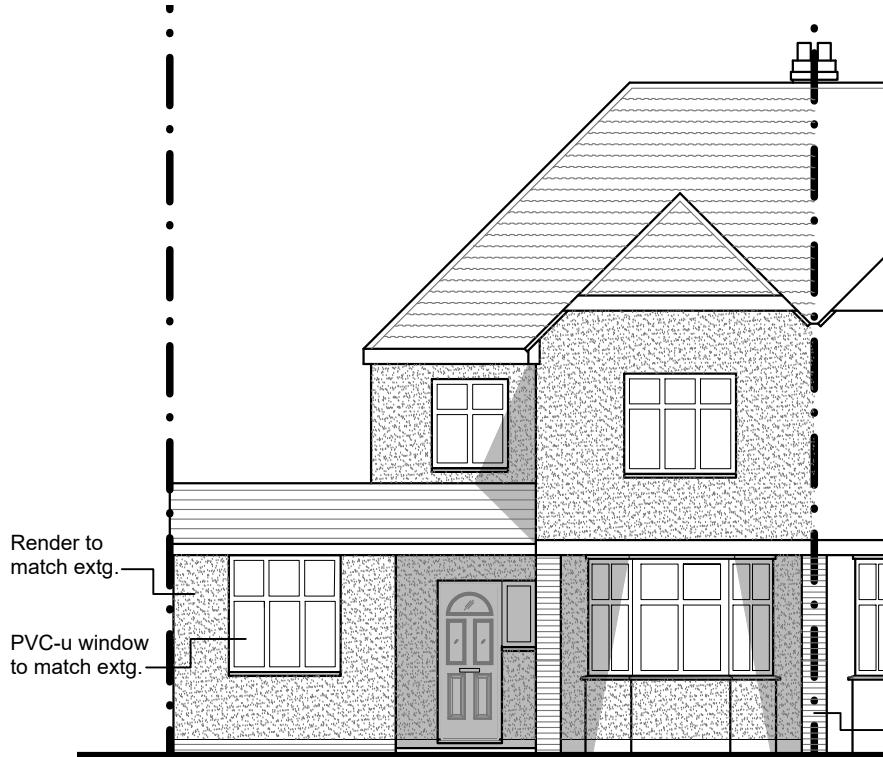

PROPOSED FRONT (SOUTH-EAST) ELEVATION



PROPOSED SIDE (SOUTH-WEST) ELEVATION

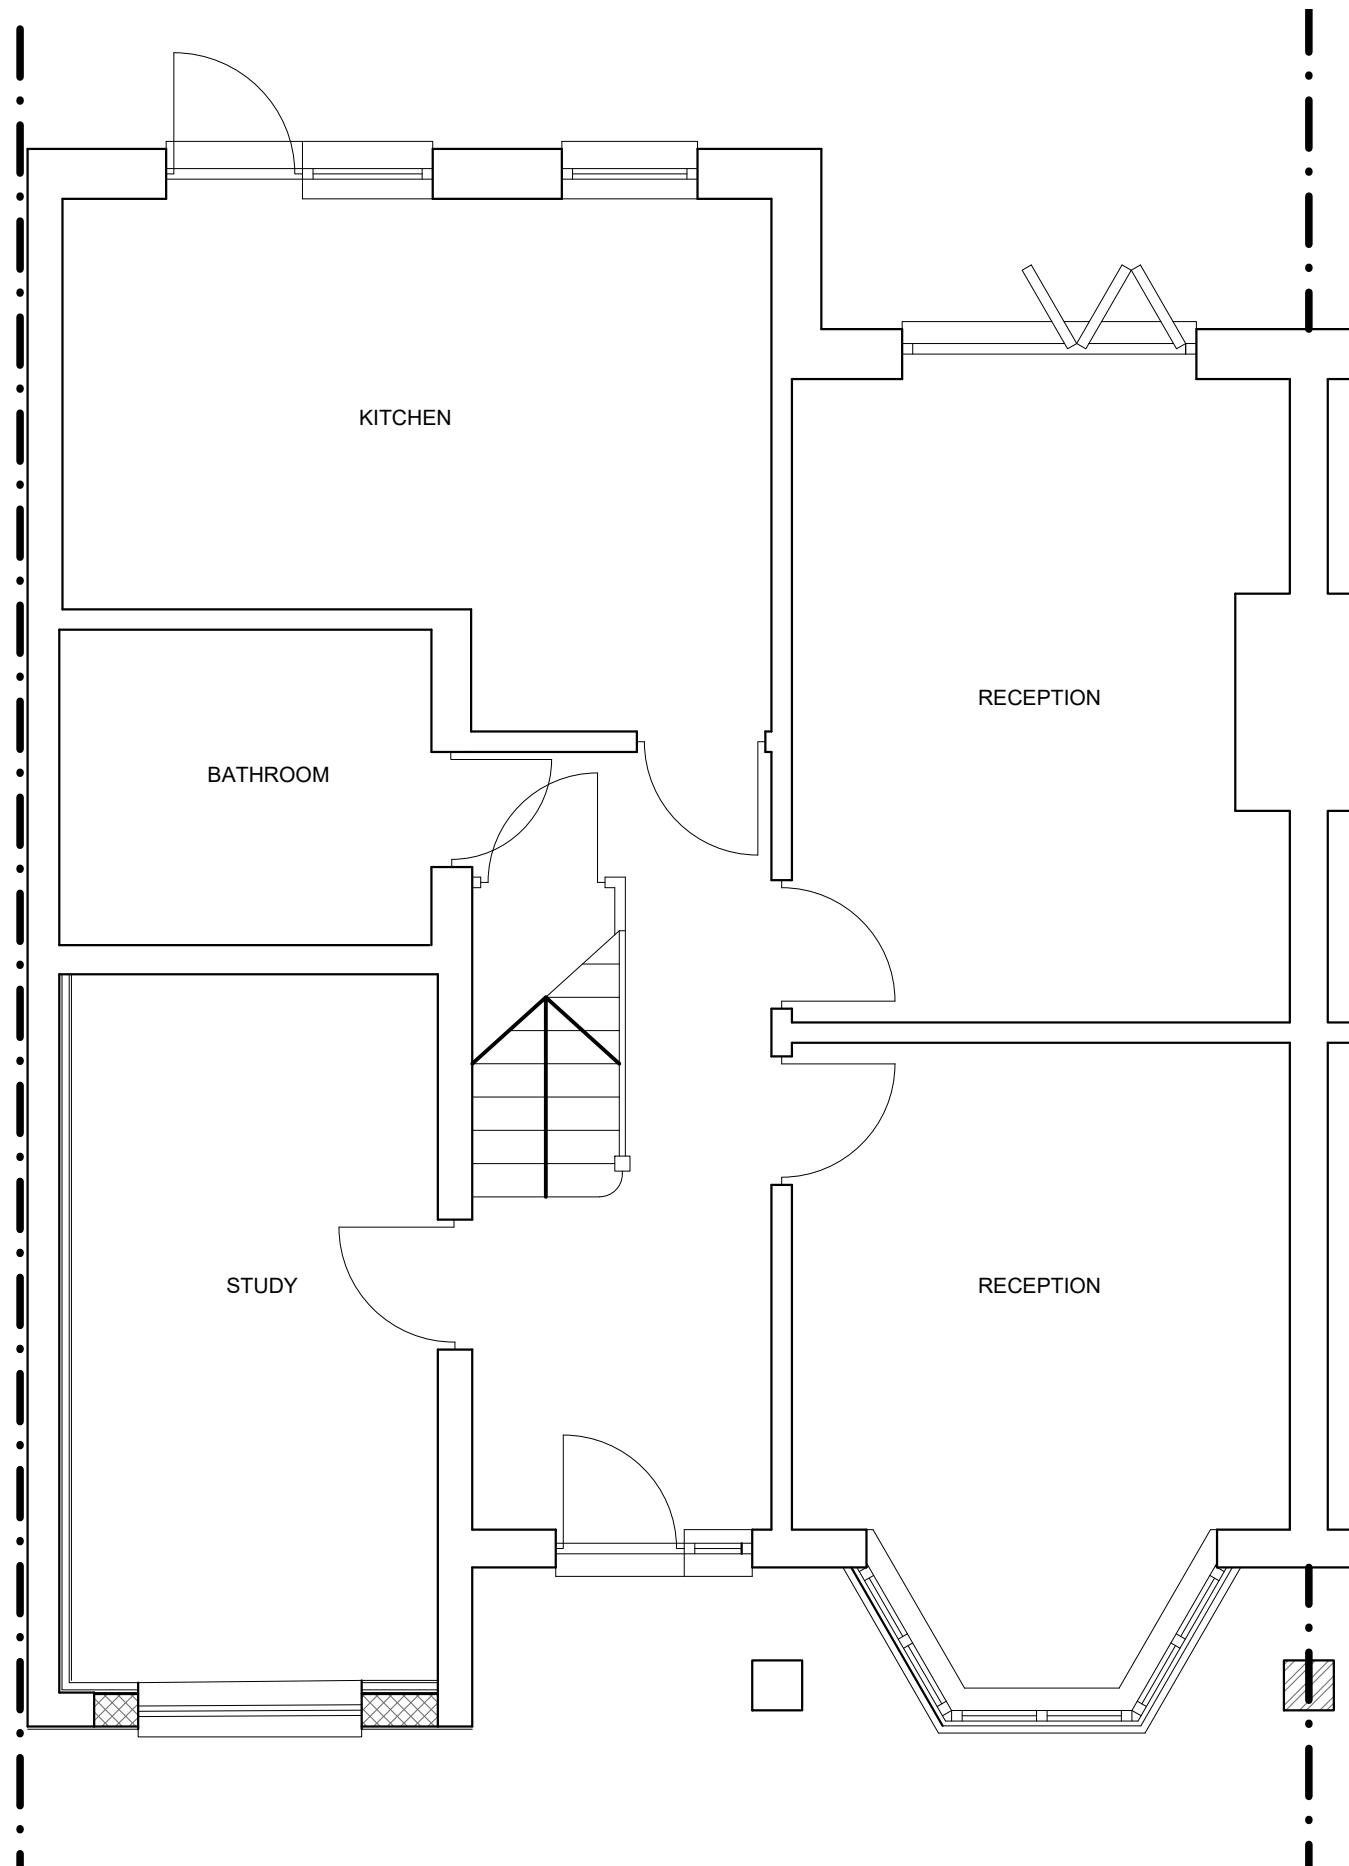


EXISTING GROUND FLOOR PLAN

0 5
SCALE BAR 1:50

0 5 10
SCALE BAR 1:100



LOCATION PLAN (1:1250)

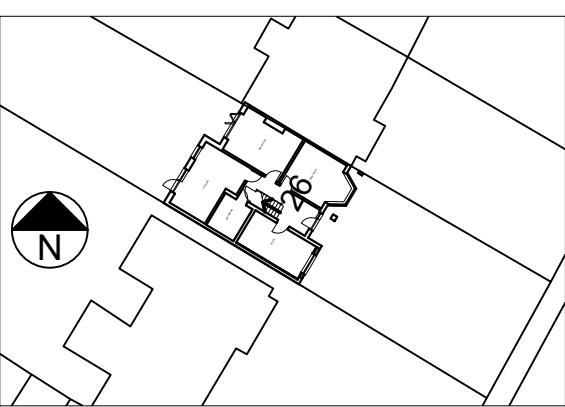

BLOCK PLAN (1:500)

T R Harris Design & Surveying Services
559 Rayners lane, Pinner, Middlesex HA5 5HP
www.trharrisdesign.co.uk Tel: 020 8868 5048

PROJECT

26 Ivy House Road
Ickenham
UXBRIDGE
UB10 8NF

TITLE

Proposed Plans & Elevations

SCALE 1:50 & 1:100 @ A3	DRAWING NO.
22/26IHR/02	
DATE June 2022	