



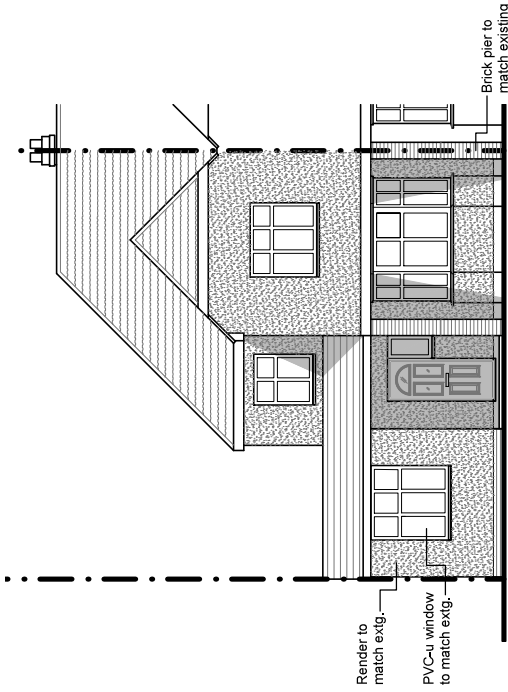


PROPOSED FRONT (SOUTH-EAST) ELEVATION

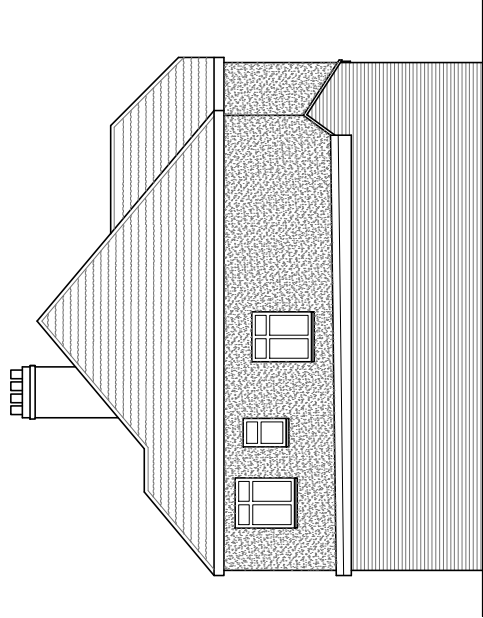


PROPOSED SIDE (SOUTH-WEST) ELEVATION




SCALE BAR 1:50

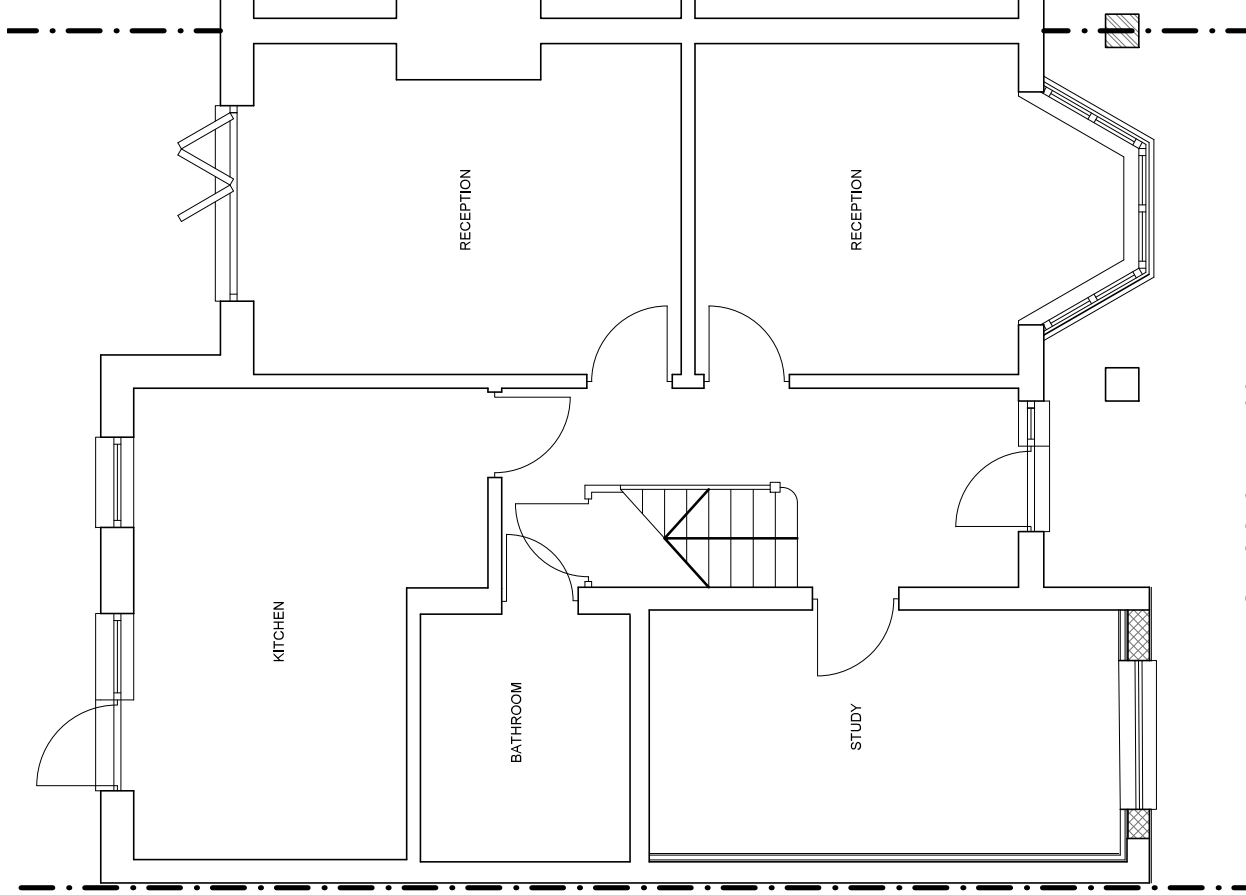


EXISTING GROUND FLOOR PLAN

 

SCALE BAR 1:100

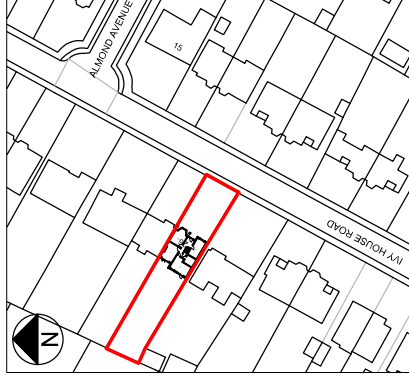

LOCATION PLAN (1:1250)

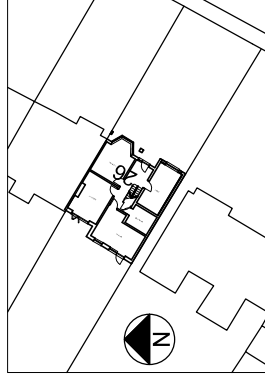

BLOCK PLAN (1:500)

T R Harris Design & Surveying Services
559 Rayners lane, Pinner, Middlesex HA5 5HP
www.trharrisdesign.co.uk Tel: 020 8868 5048

PROJECT

26 Ivy House Road
Ickenham
UXBRIDGE
UB10 8NF

TITLE

Proposed Plans & Elevations

SCALE 1:50 & 1:100 @ A3	DRAWING NO. 22/26HR/02
DATE June 2022	