




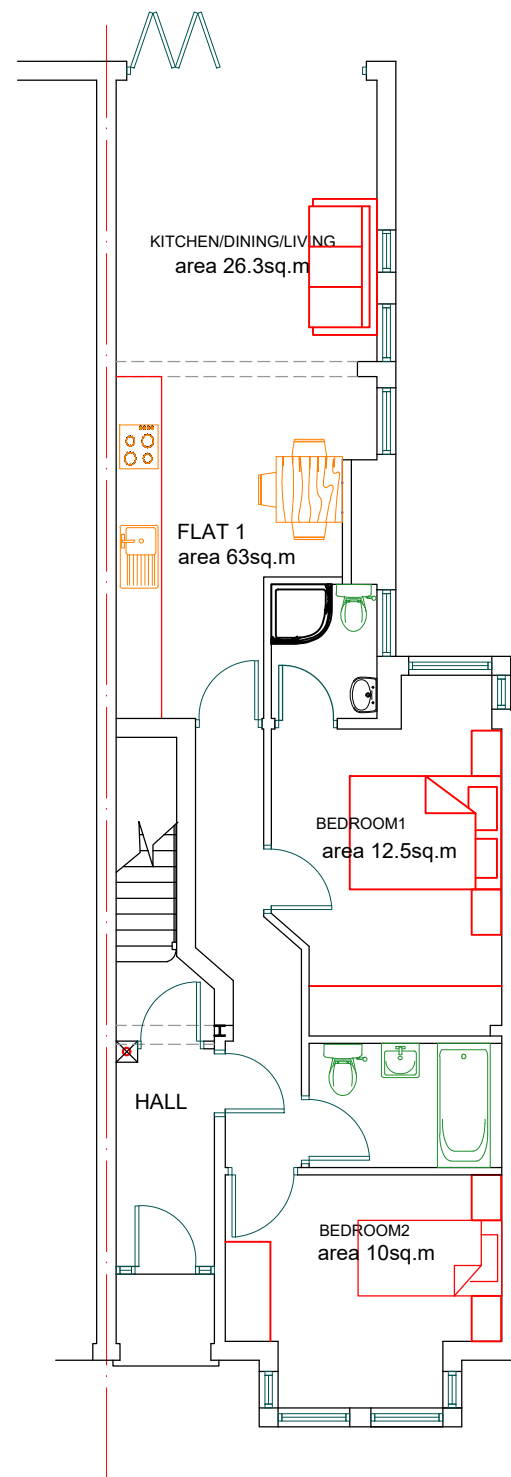

GROUND FLOOR PLAN

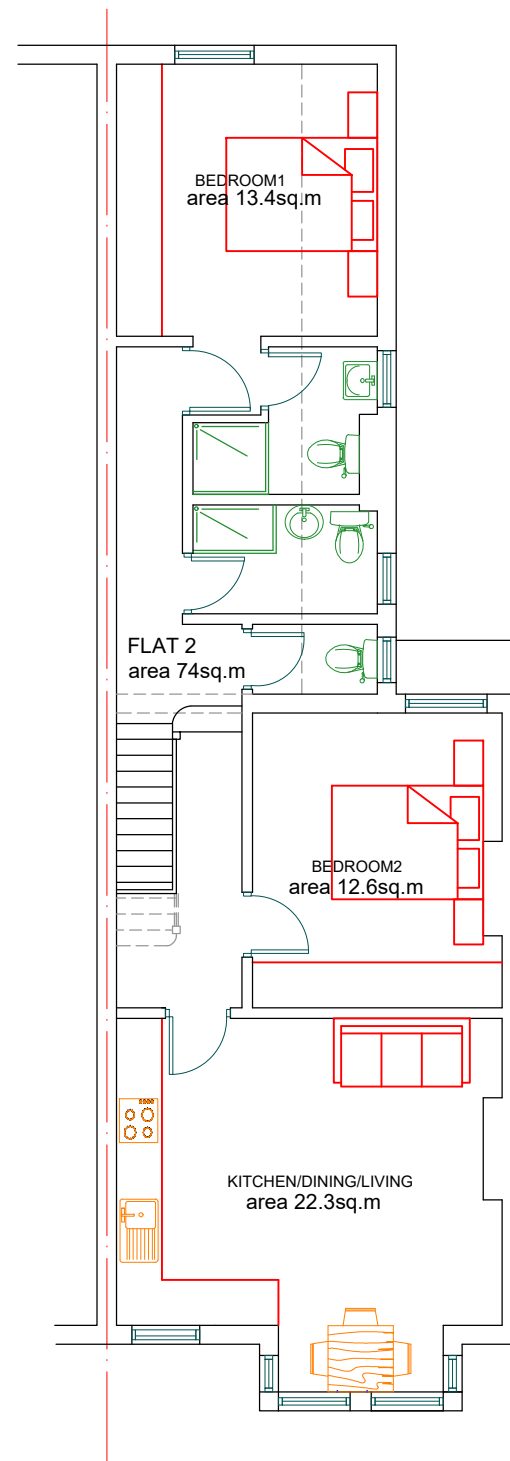


FIRST FLOOR PLAN

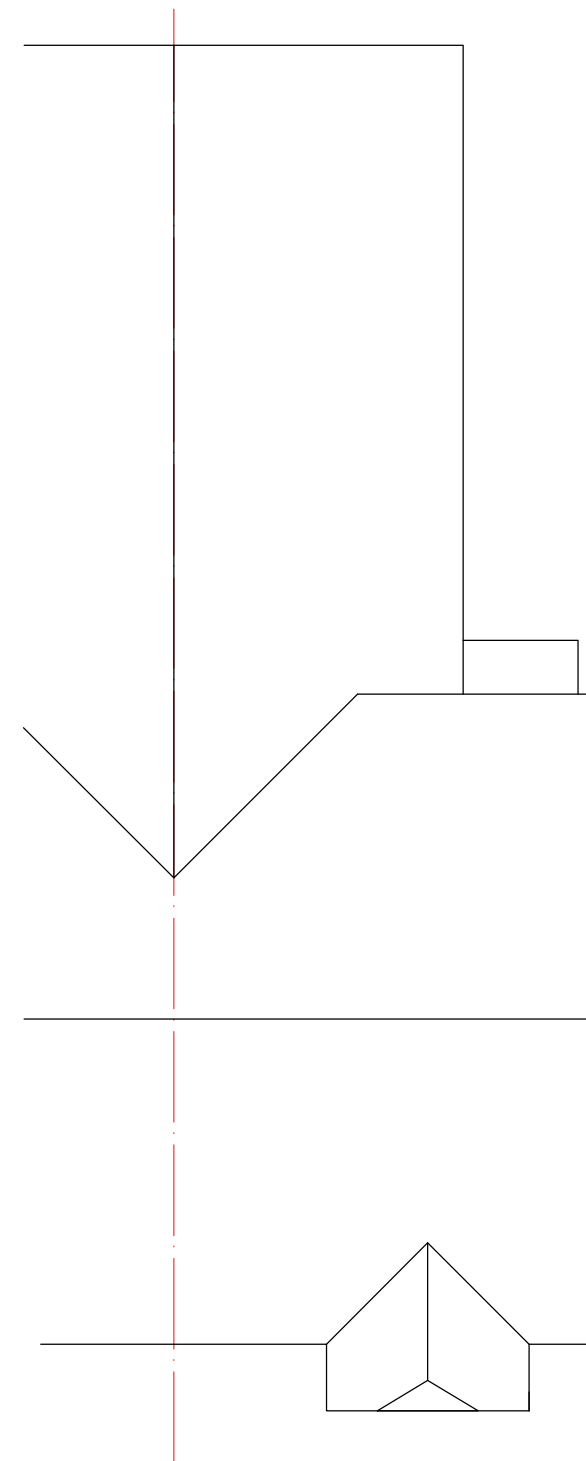

ROOF PLAN

PROPOSED FLOOR PLANS

14 The Greenway, Uxbridge UB8 2PH

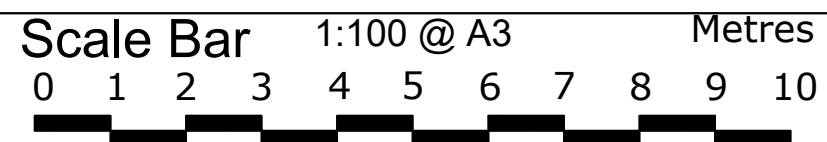

THE GILLETT MACLEOD PARTNERSHIP
Chartered Architects & Town Planning Consultants
1 High Road Old Eastcote Pinner Middlesex HA5 2EW tel. 0208 868 1333

Drg. No. 24/3655/4
Scale 1:100@A3
Date 20/11/24
Drawn by AK

REVISION	
(C)	drawn