



PROPOSED ROOF PLAN
SCALE 1:50

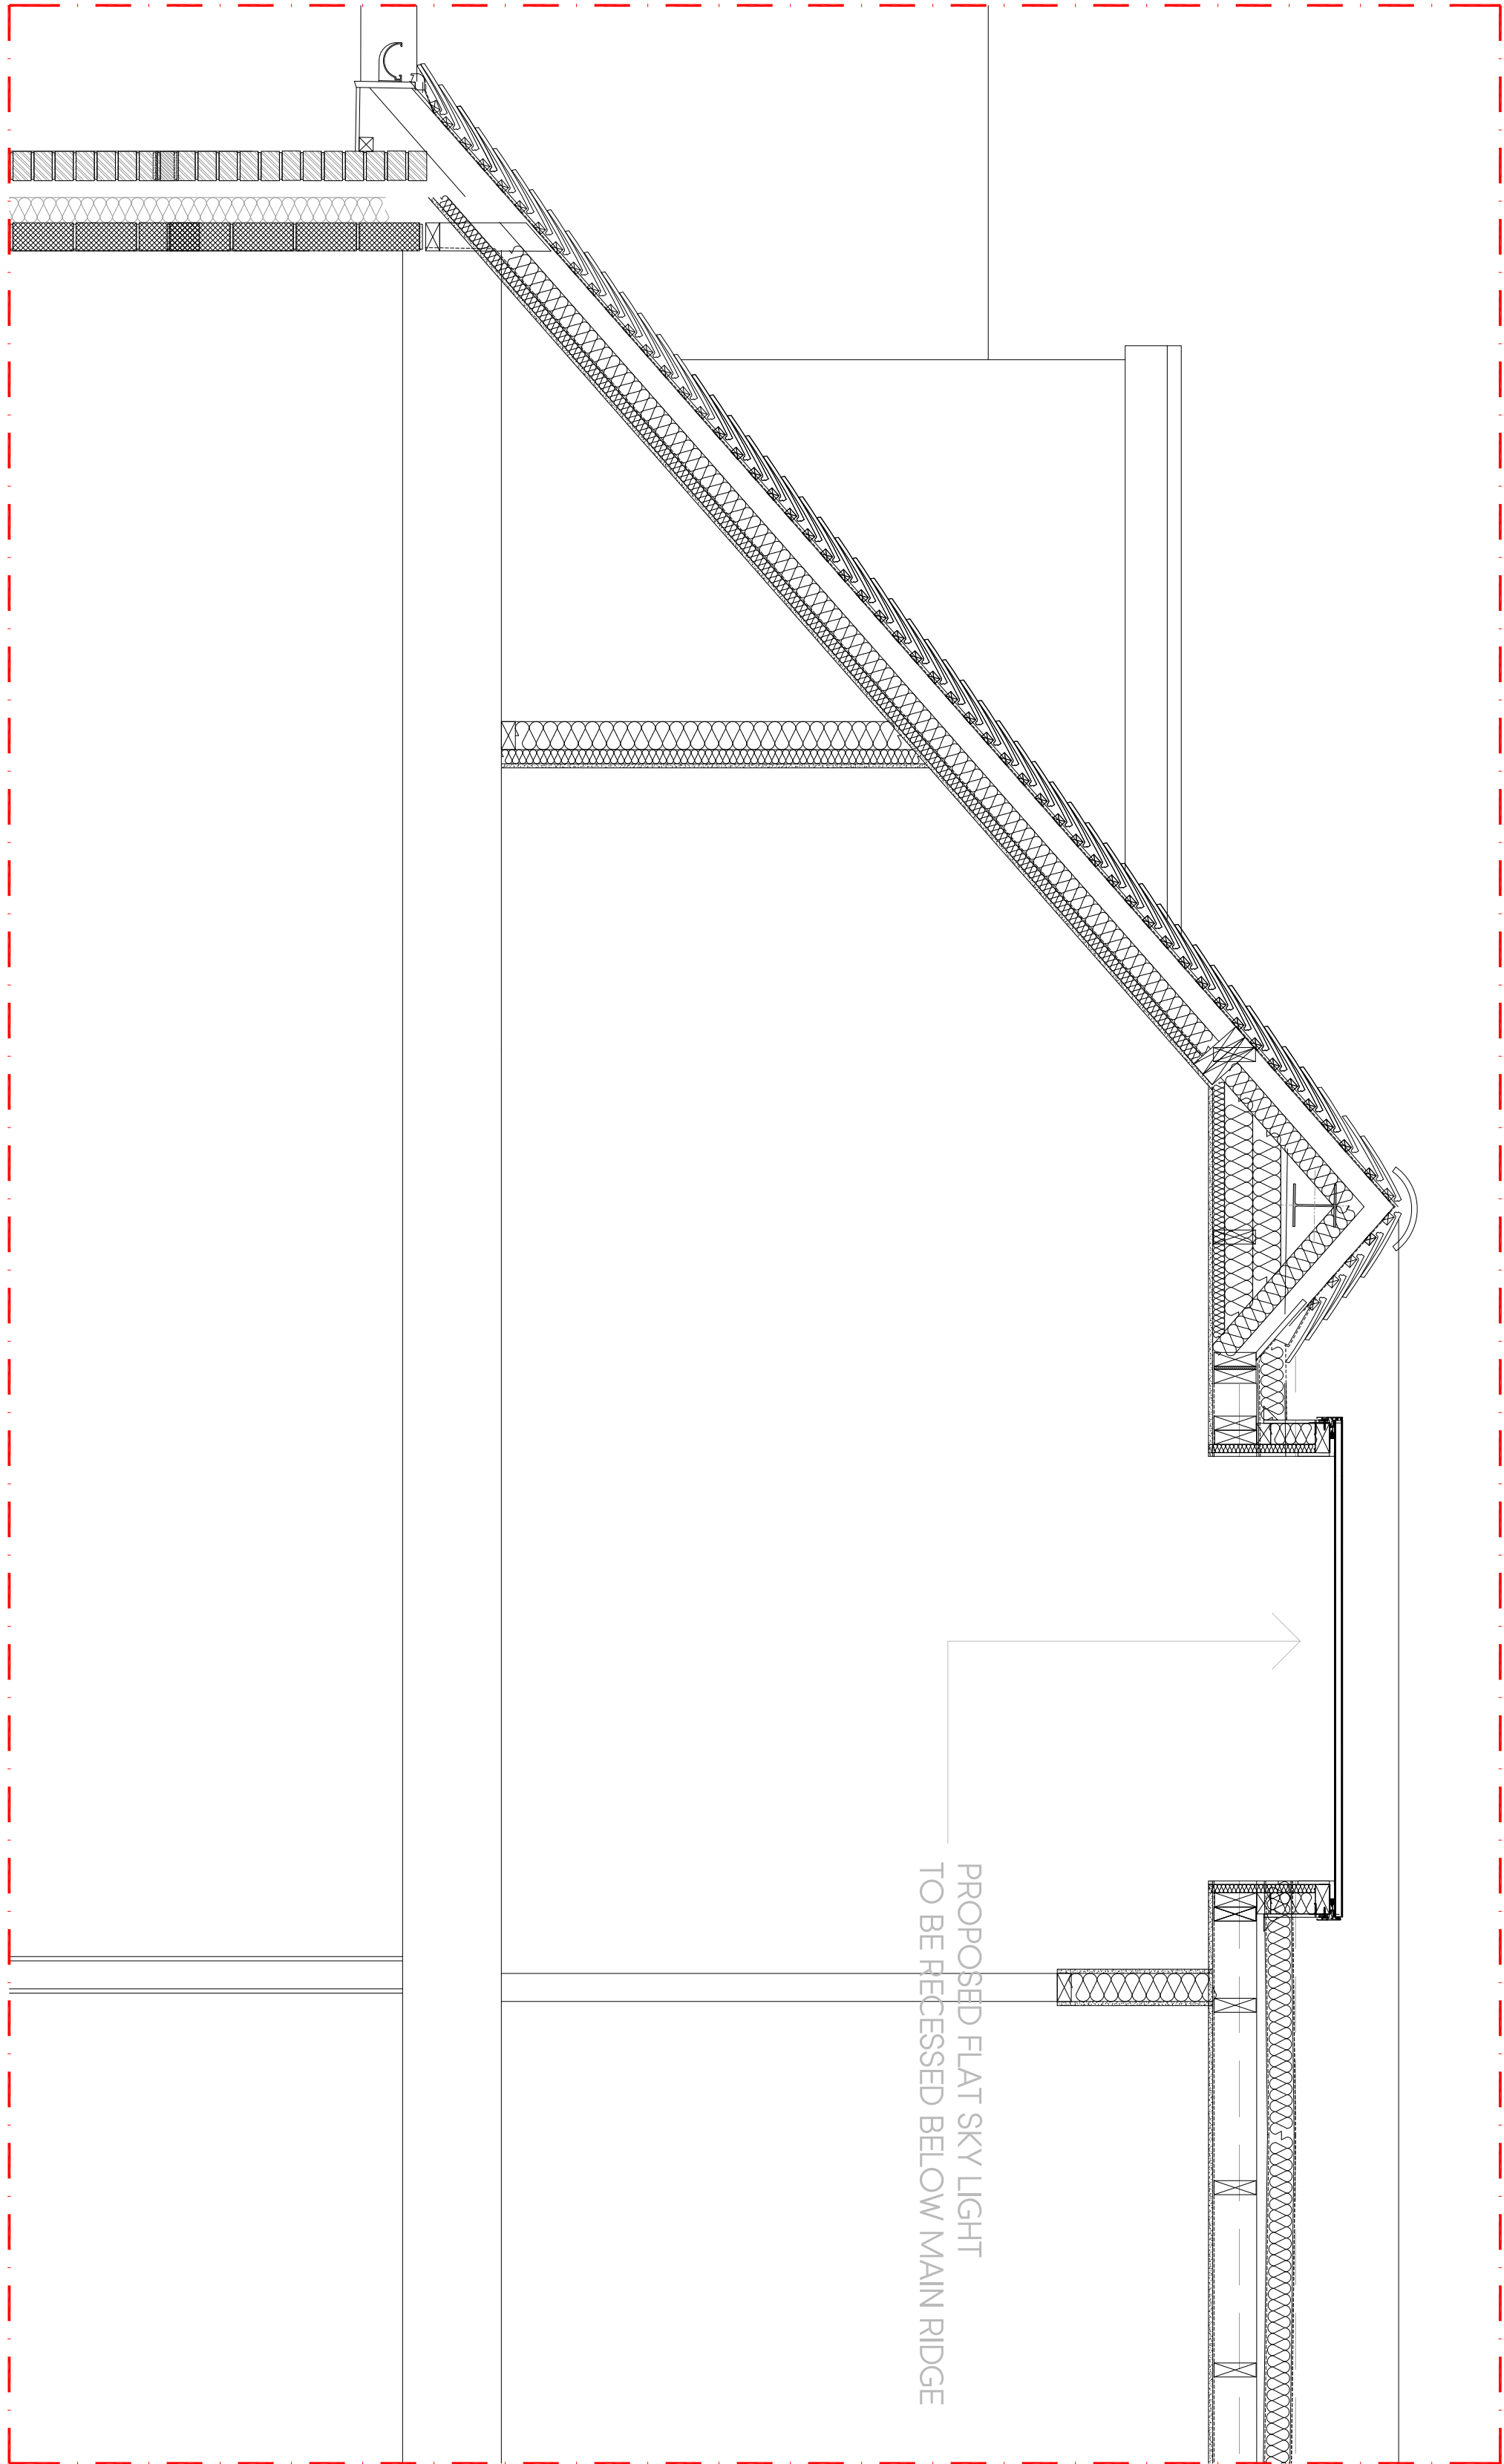

PROPOSED SKY LIGHT DETAIL
SCALE 1:20

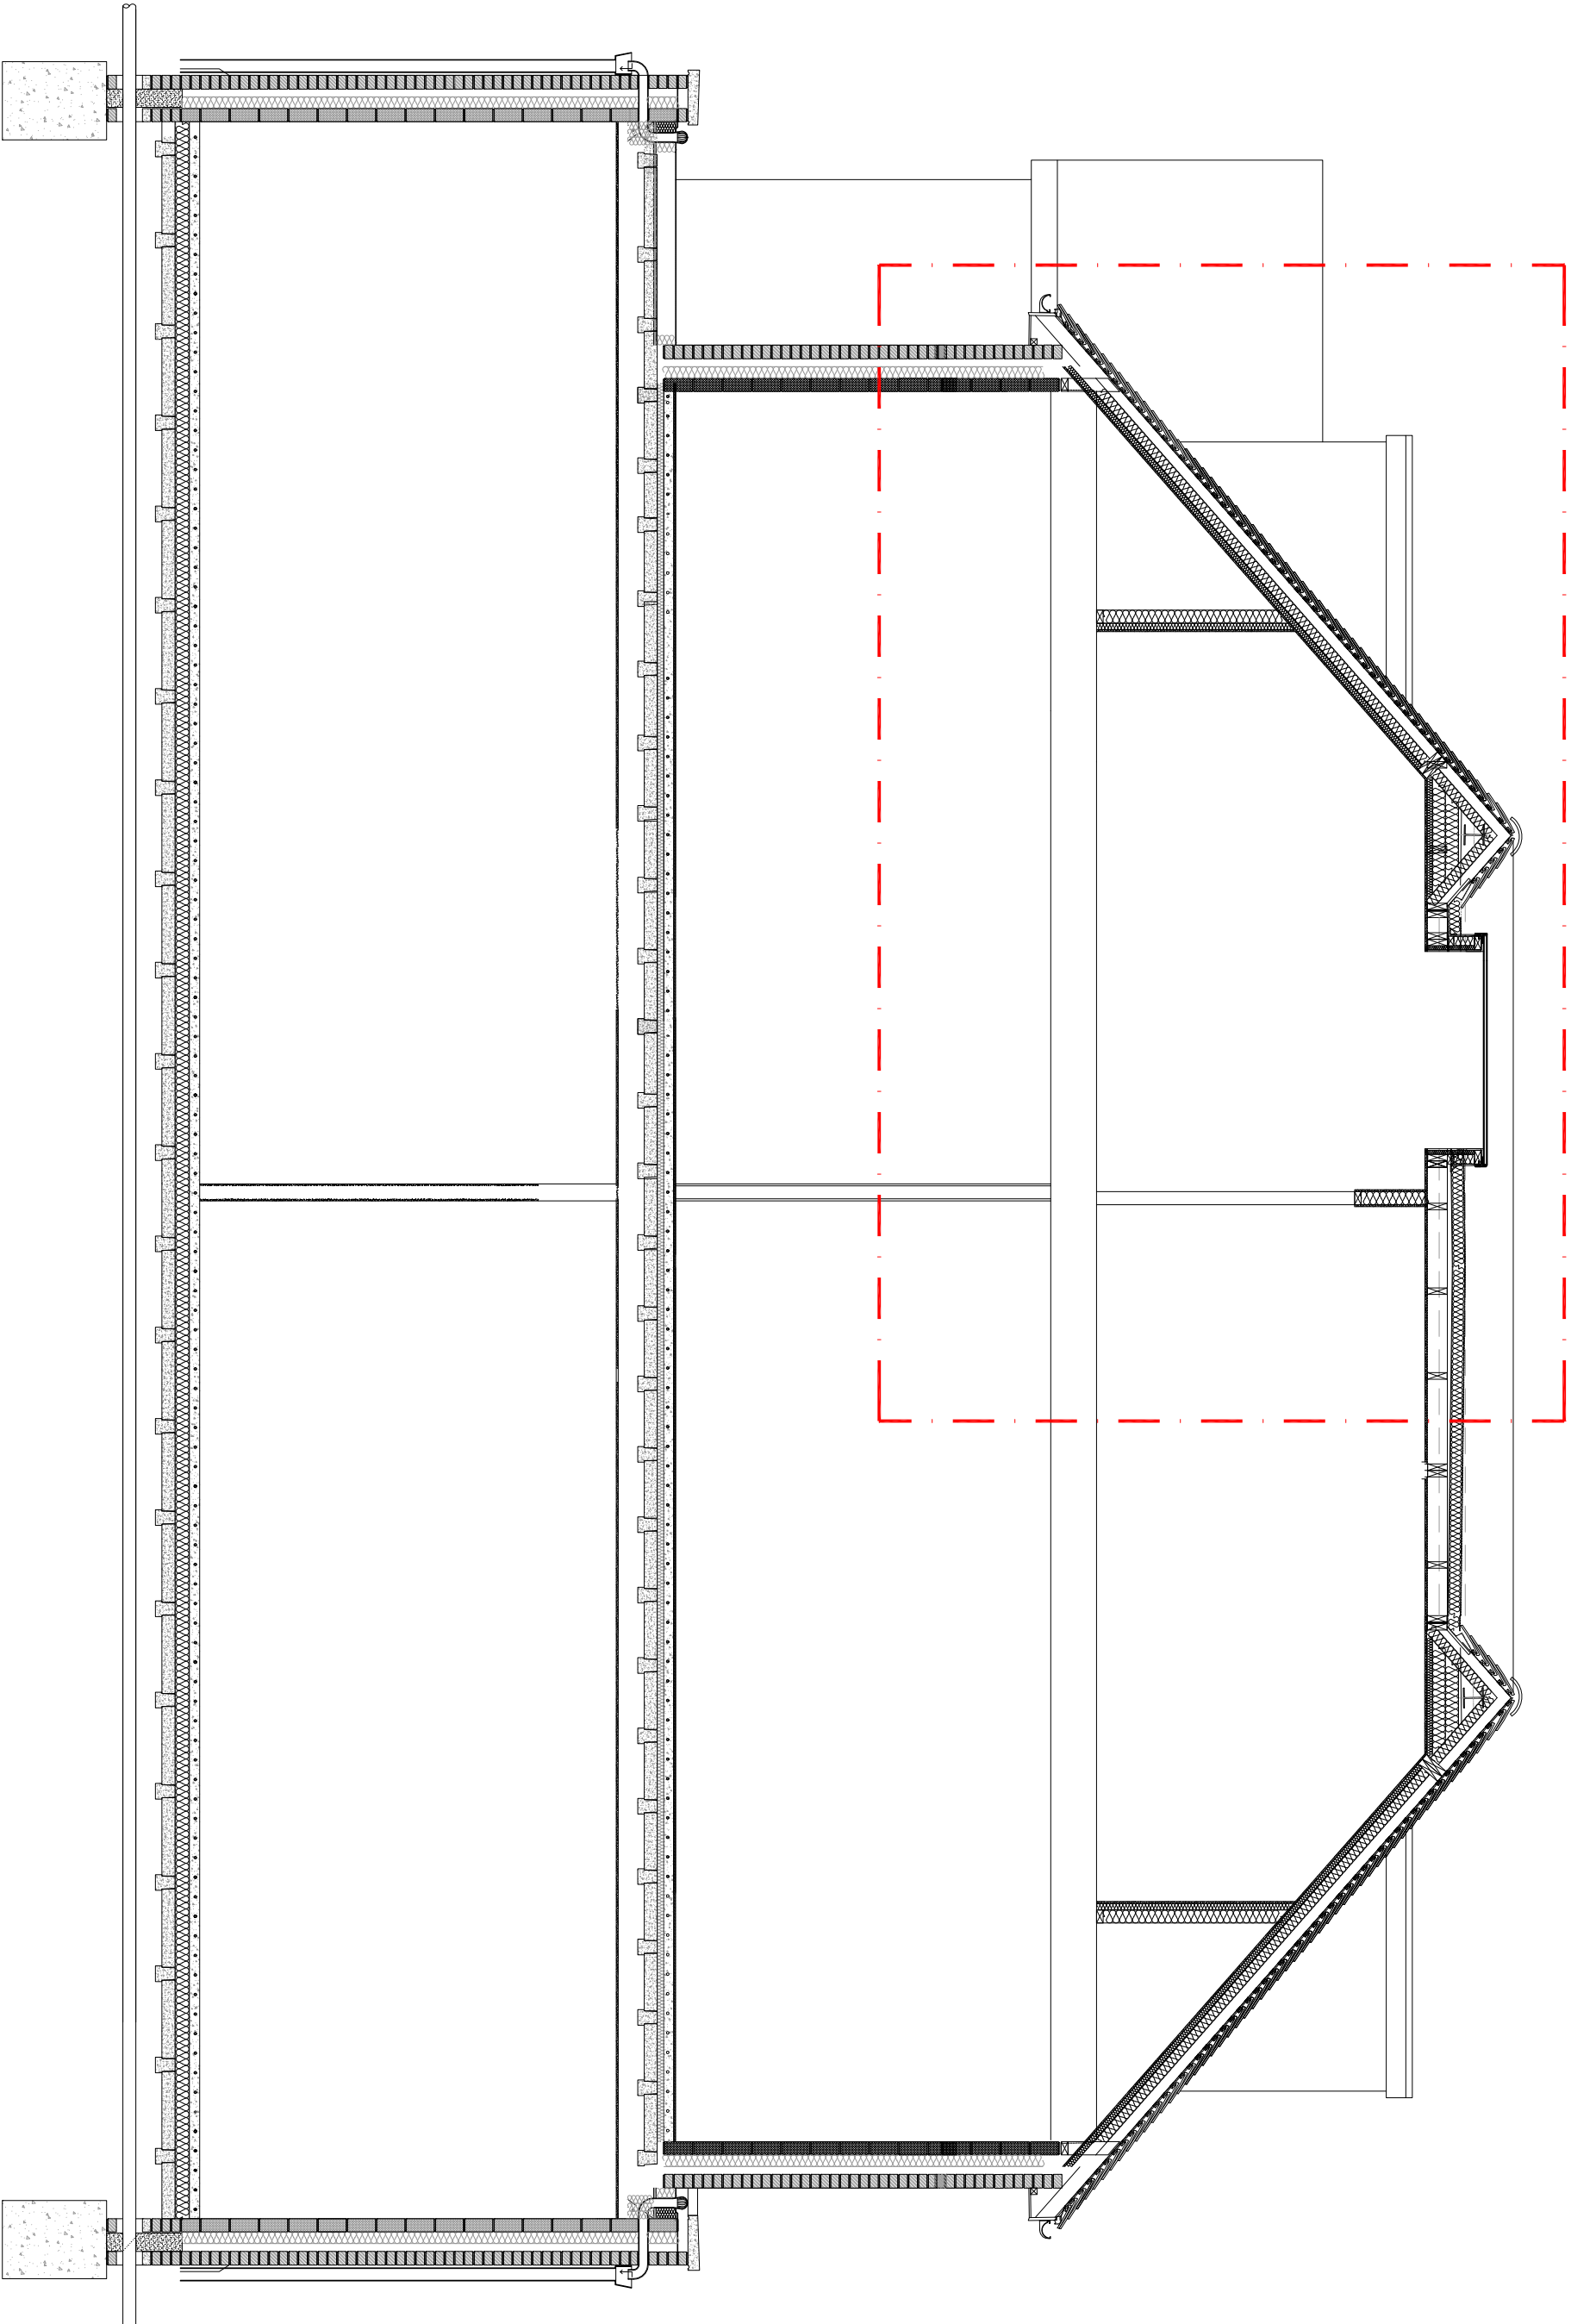

PROPOSED SECTION B-B
SCALE 1:50

Rev.	Date	Description	Init.
Client			

MR R SHAH

Project Title
PROPOSED NEW 6 BEDROOM DWELLING
64, COPSE WOOD WAY, NORTHWOOD, HA6 2UA

Drawing Title

Get File	Sheet Size	Scale
0003	A1	AS SHOWN
Drawn by	APR 2023	As Issued by
BB	APR 2023	NY
Project No.	B602	Revision
1622		-

Jutla
Architects

2-4 High Street
Middlesex HA6 7AB
101923 840077 / 101923 840078
info@jutla-architects.com
jutla-architects.com

This drawing is property of Jutla Architects Ltd © and must not be copied or otherwise reproduced. All dimensions must be checked on site before commencing work. No alterations to be made from this drawing. The drawing was produced using AutoCad 2016.

PLANNING ISSUE