



PROPOSED GROUND FLOOR PLAN - SHOWING STEP FREE LEVEL ACCESS TO FRONT AND REAR

SCALE 1:50

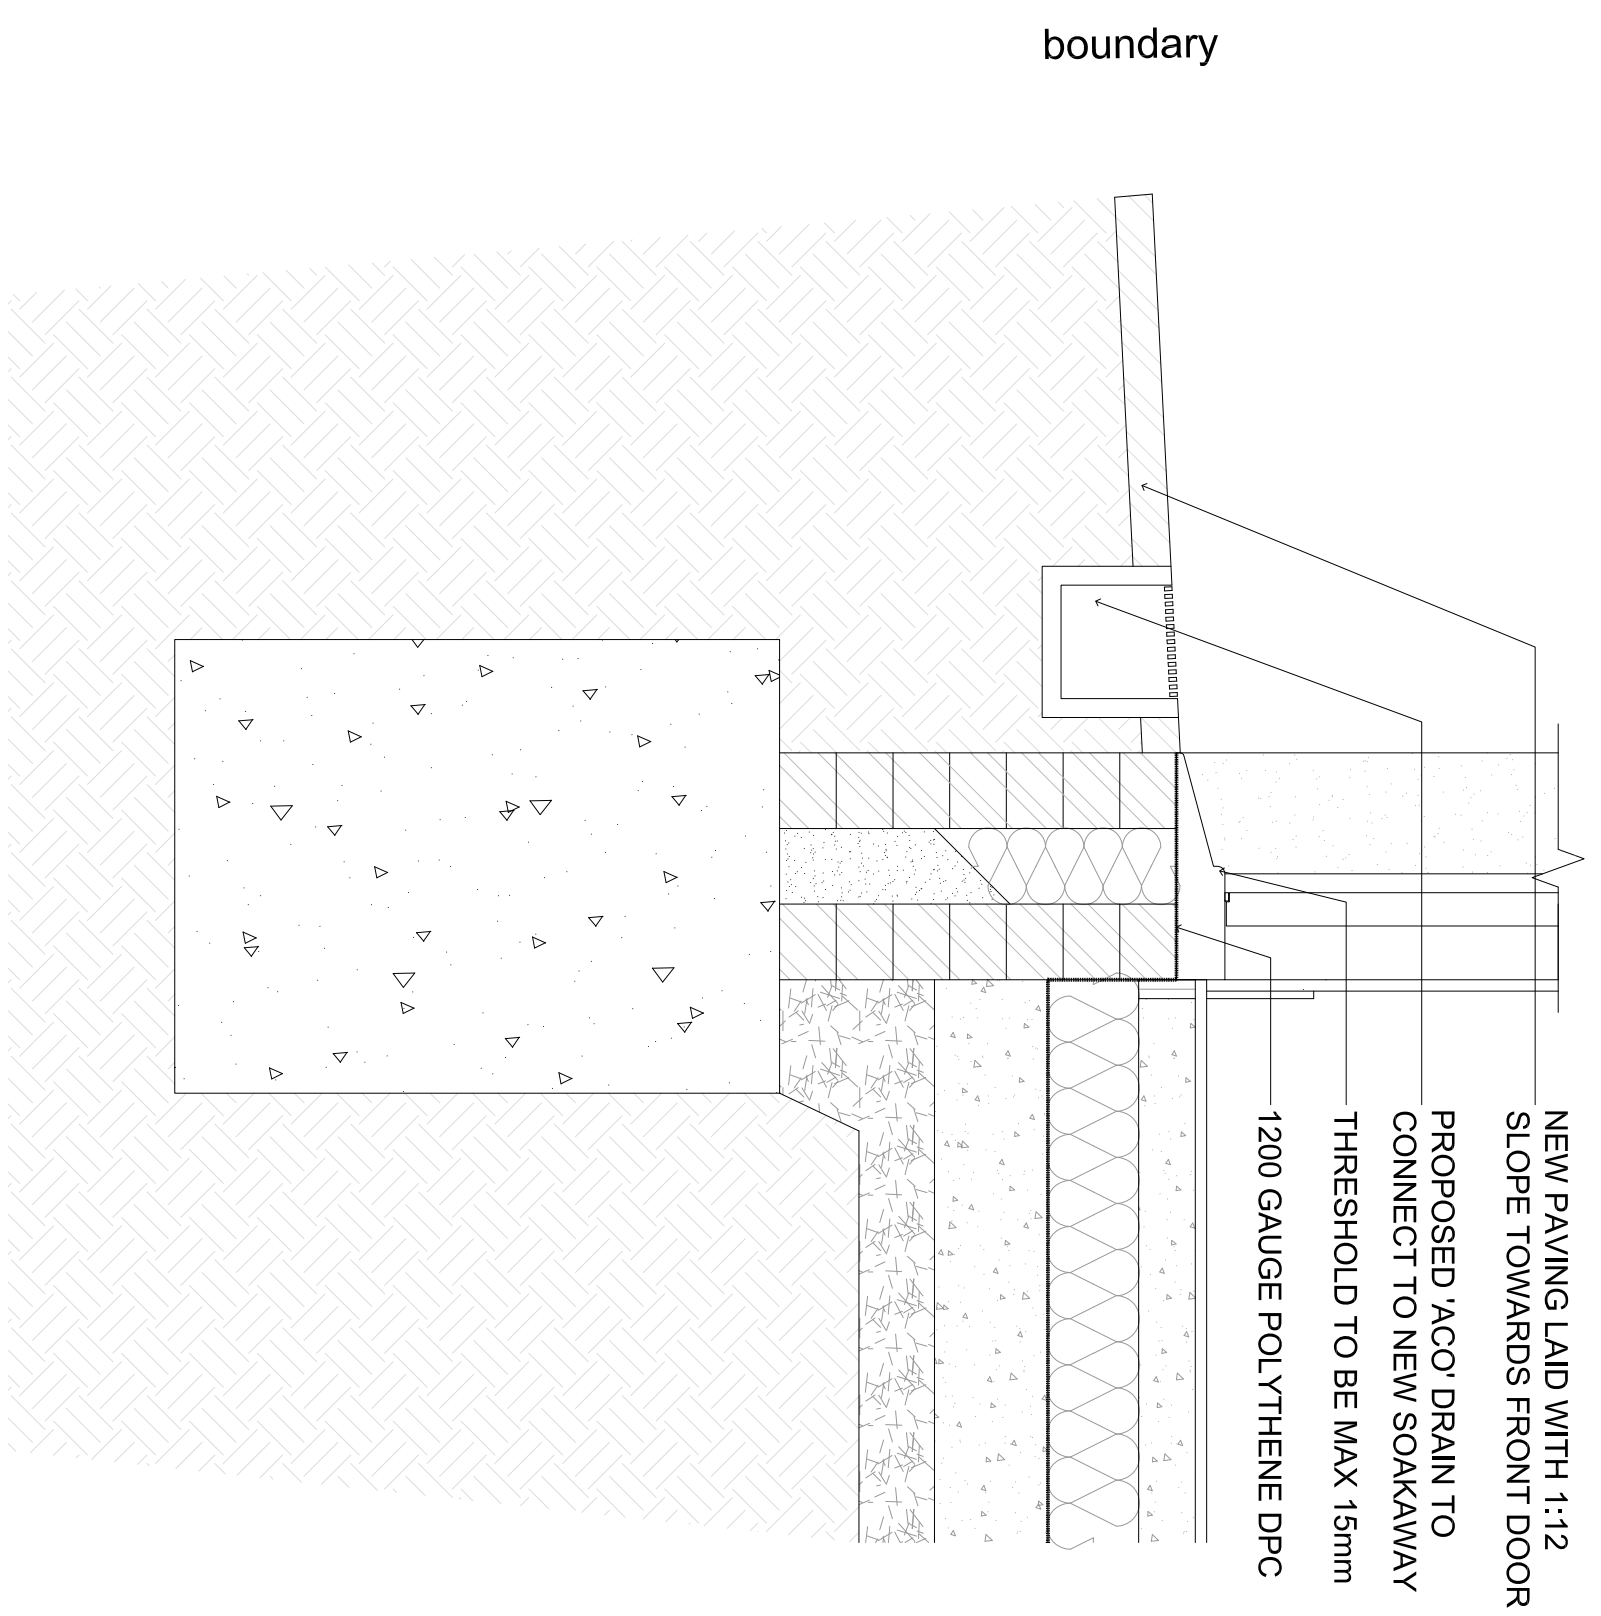


PROPOSED MAIN ENTRANCE THRESHOLD LEVEL ACCESS DETAIL
SECTION AA

SCALE 1:10

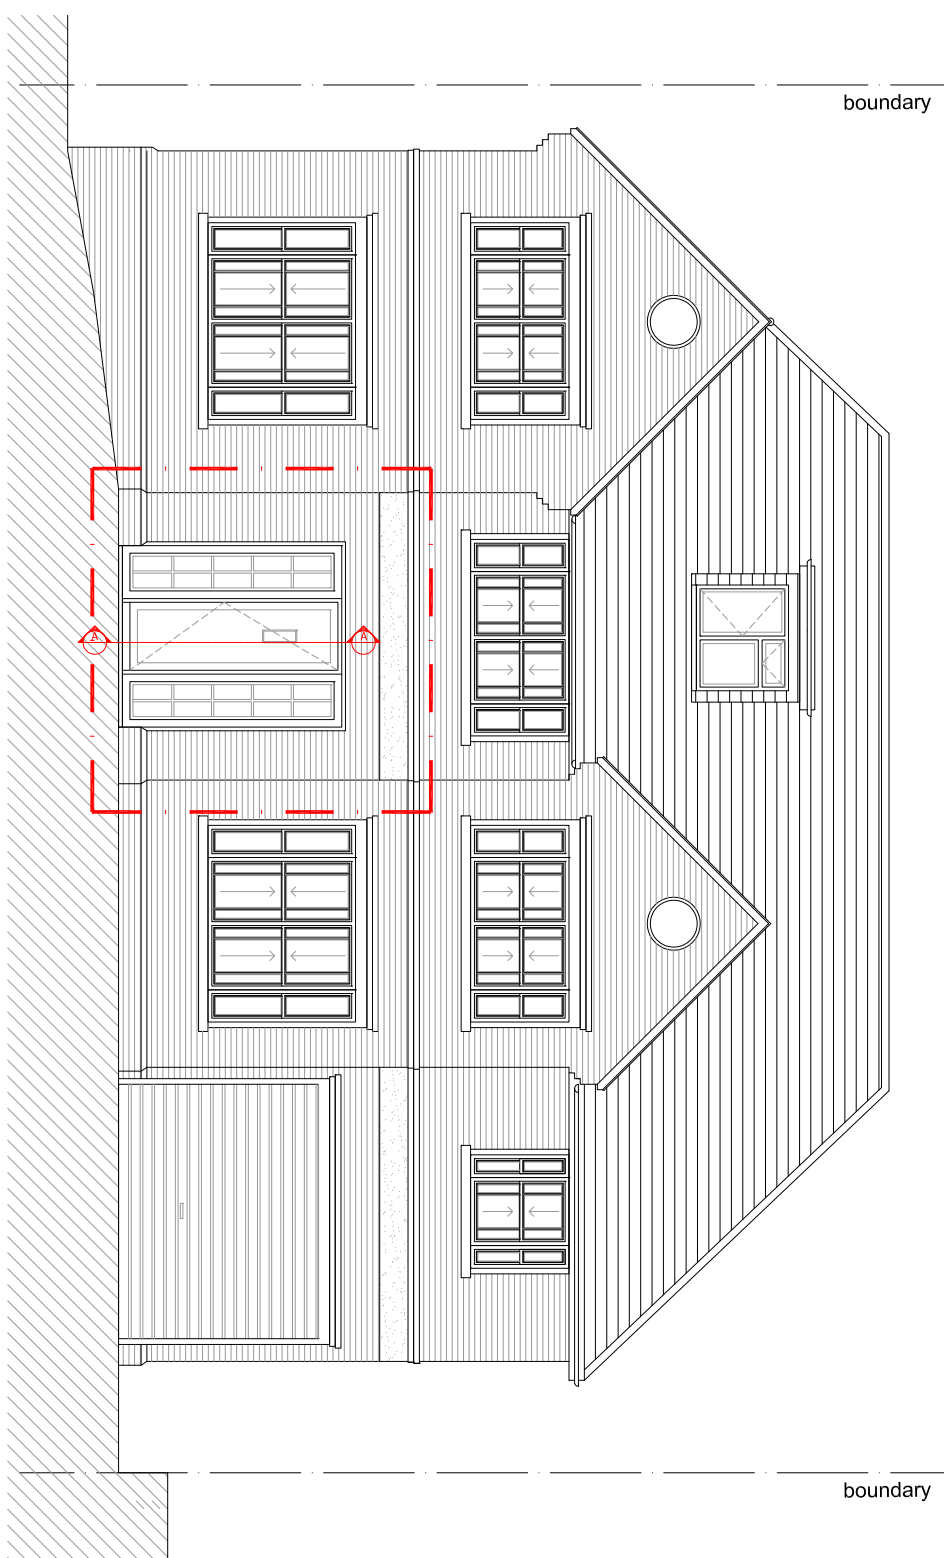


PROPOSED FRONT ELEVATION - SHOWING STEP FREE LEVEL ACCESS

SCALE 1:100

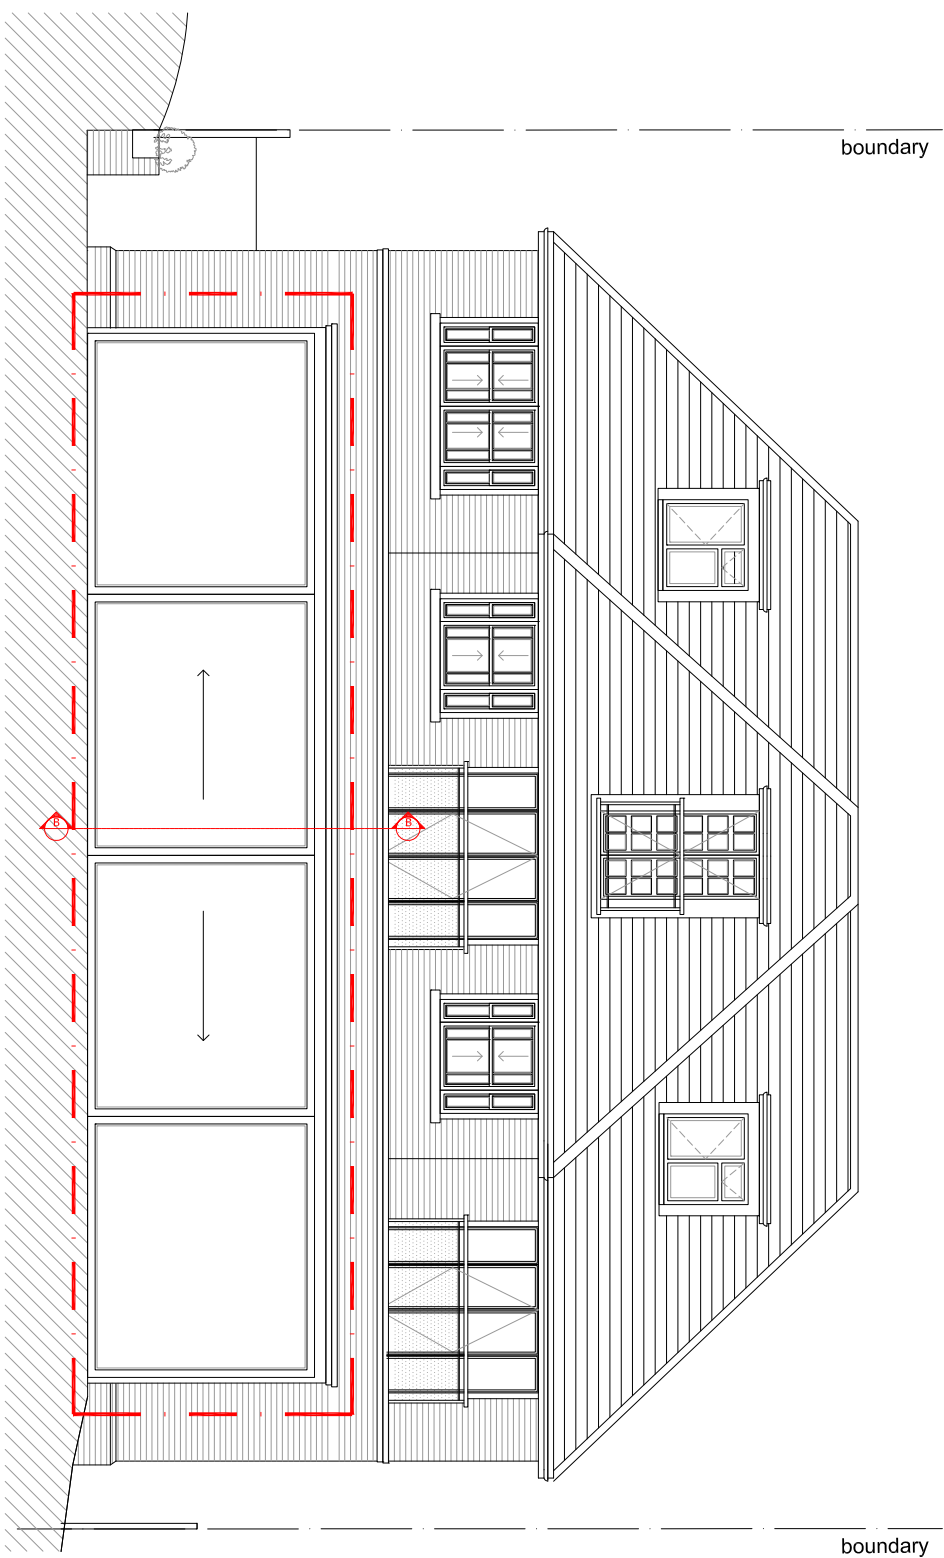

PROPOSED REAR ELEVATION - SHOWING STEP FREE LEVEL ACCESS

SCALE 1:100

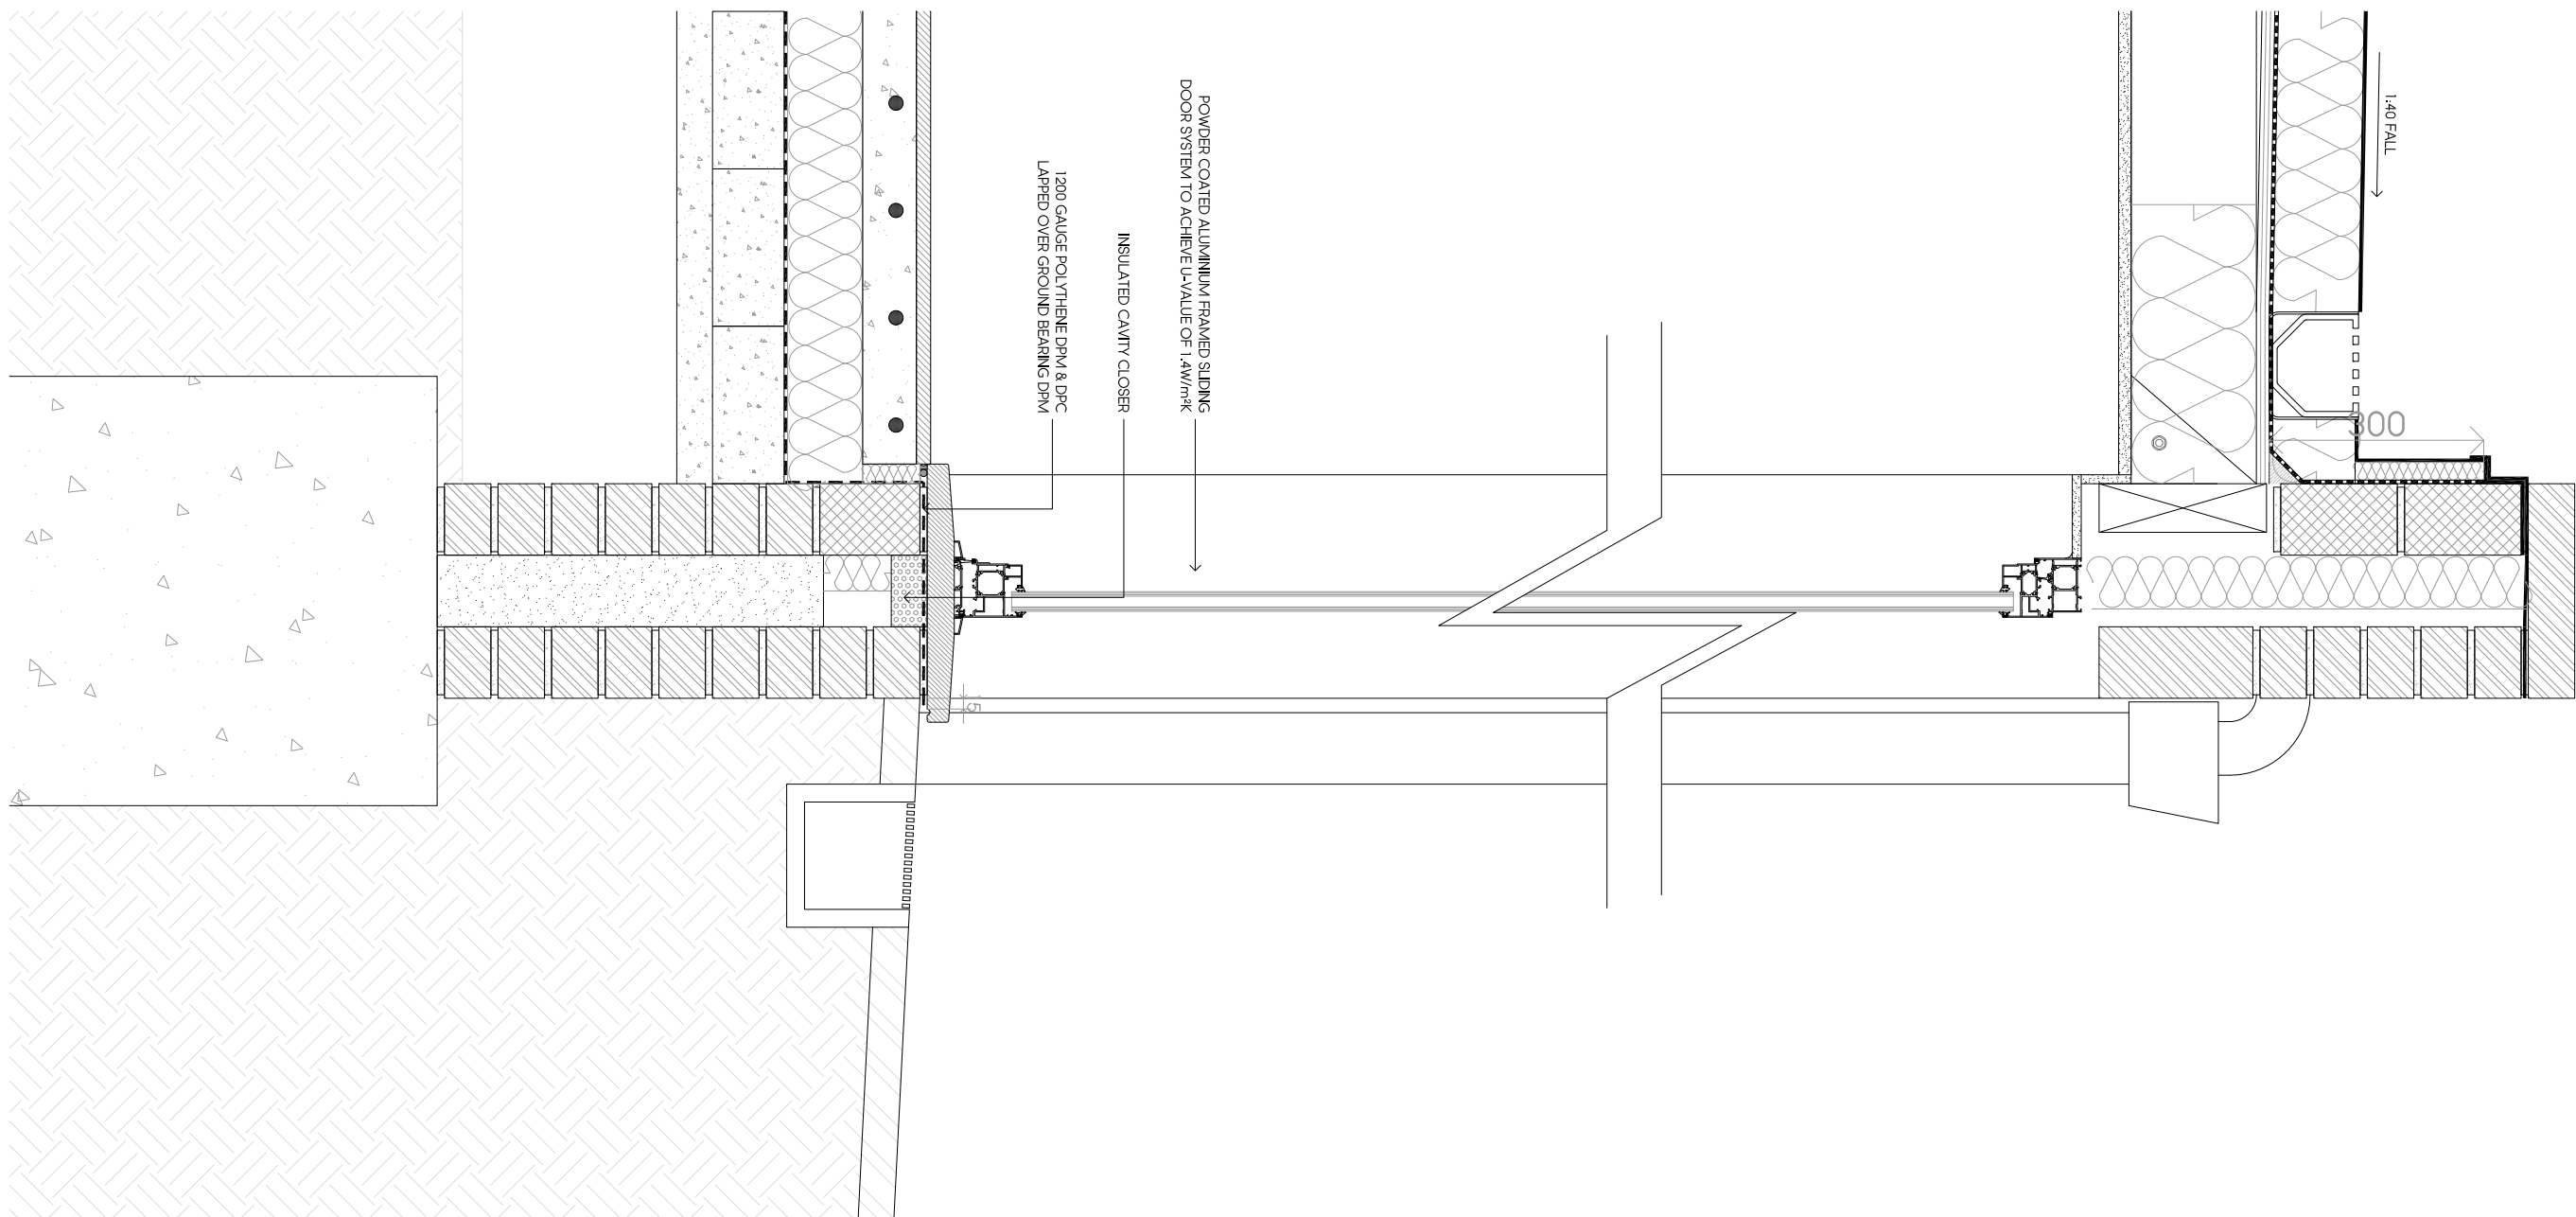

PROPOSED REAR ENTRANCE THRESHOLD LEVEL
ACCESS DETAIL - SECTION BB

SCALE 1:10

Rev	Date	Description	Init.
Client			

MR P SHAH

Project Title
PROPOSED NEW 6 BEDROOM DWELLING

64 COPSE WOOD WAY, NORTHWOOD, HA6 2UA

Drawing Title

PROPOSED LEVEL ACCESS DETAIL

Grid File	Sheet Size	Scale
0003	A1	AS SHOWN
Drawn by	Approved by	
BB	APR 2023	NU
Project No.	Drawing No.	Revision
1622	B603	-

Jutla
Architects

2-4 High Street
Middlesex HA6 7AB
101023 840077 / 101023 840078
info@jutla-architects.com
jutla-architects.com

This drawing is property of Jutla Architects Ltd @ and must not be copied or otherwise reproduced. All dimensions must be checked on site before commencing work. No dimensions to be scaled from this drawing. The drawing was produced using AutoCAD 2016.

PLANNING ISSUE