




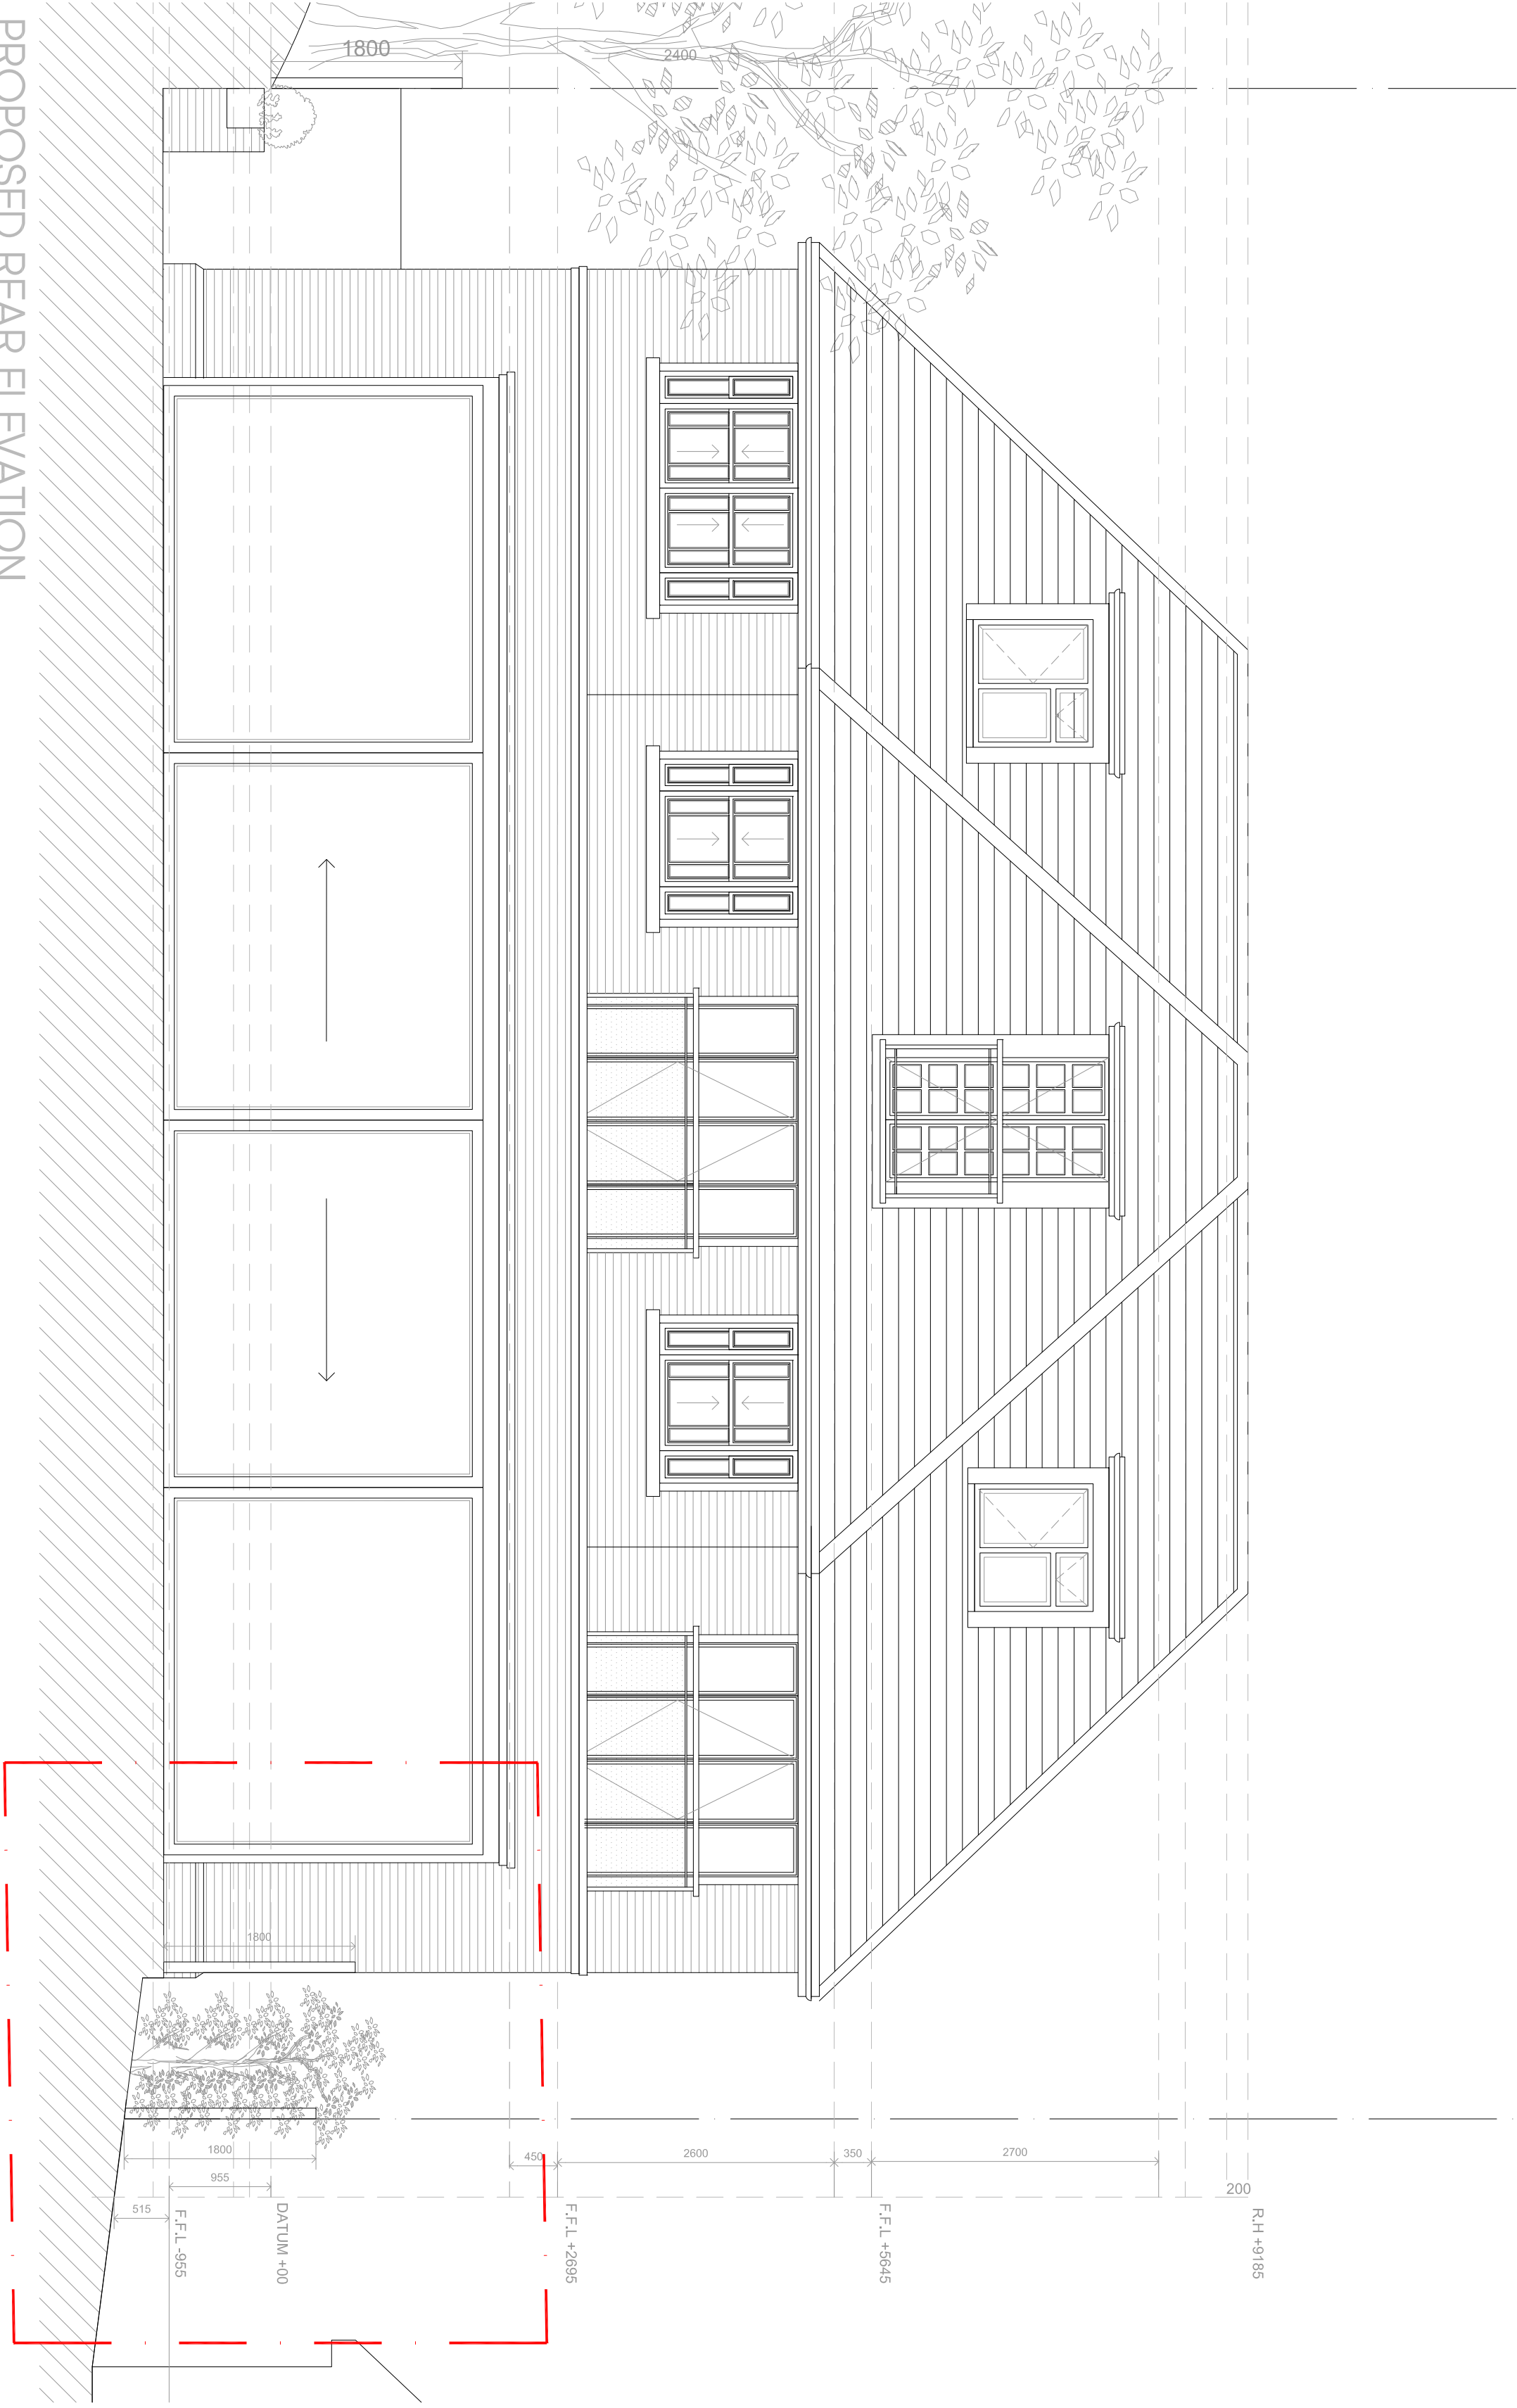

PROPOSED REAR ELEVATION
SCALE 1:50

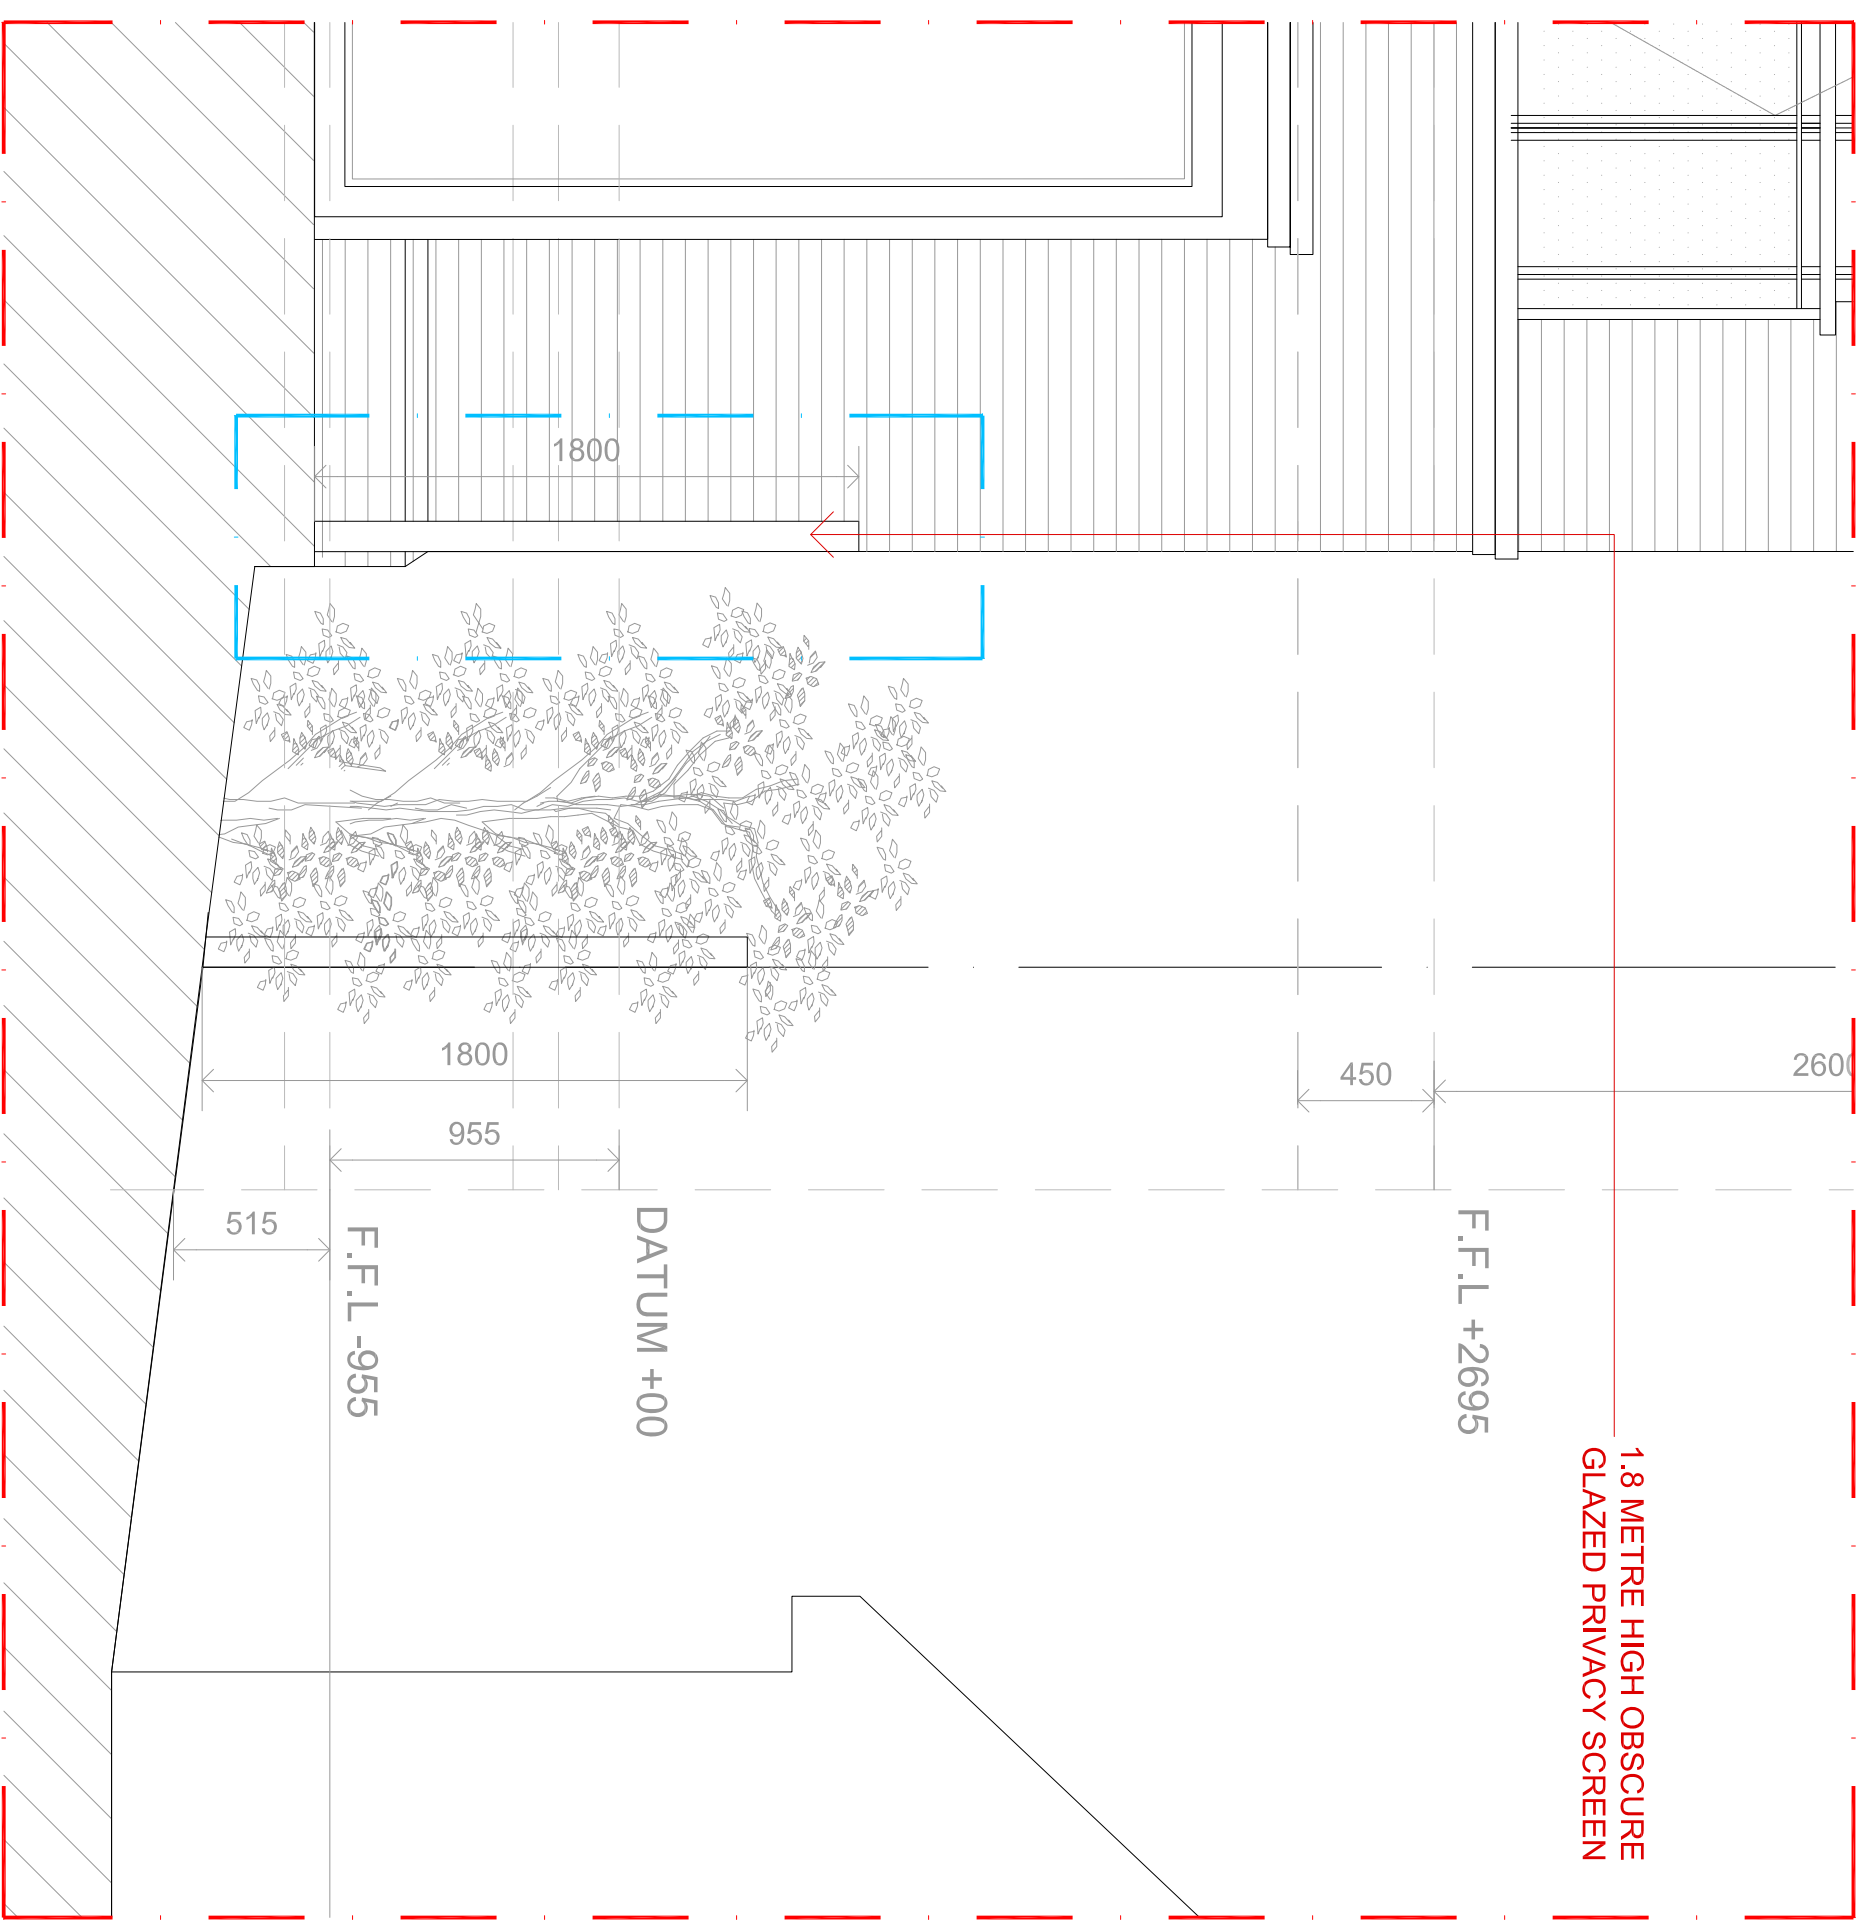


BOUNDARY SECTION WITH NO.66 COPSE WOOD WAY
SCALE 1:25

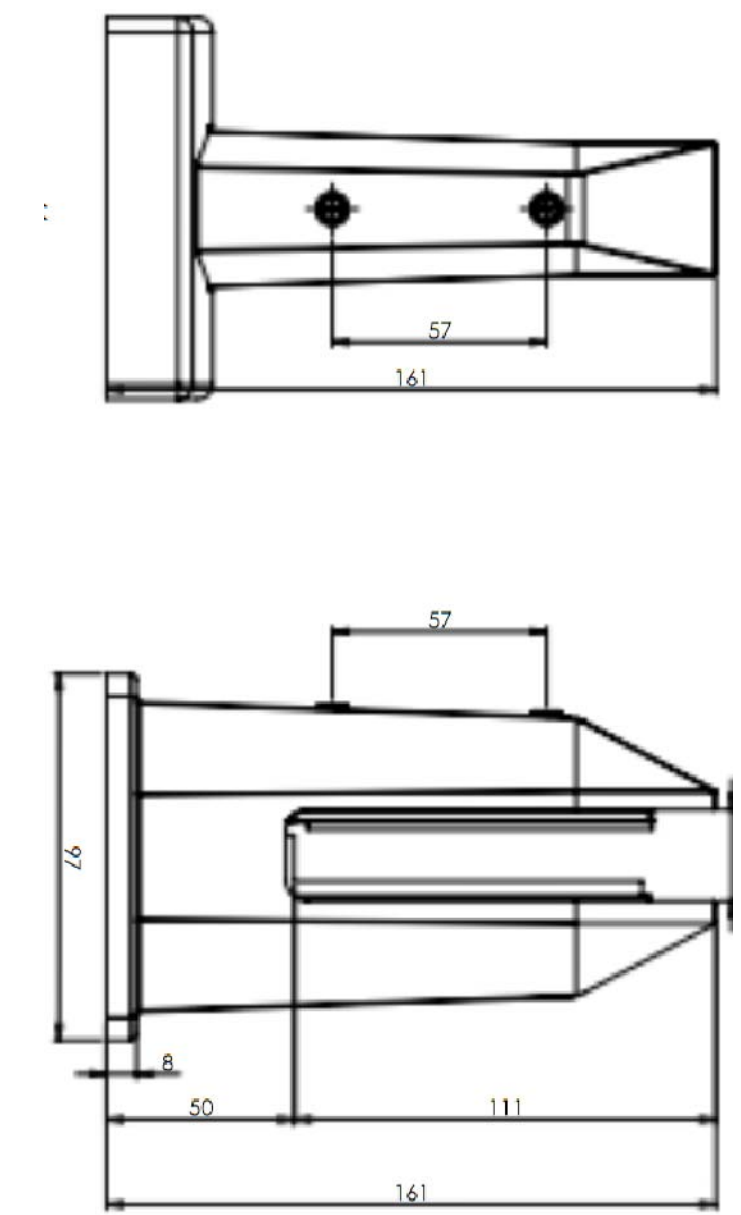


PROPOSED OBSCURE GLAZED SCREENING
FIXING DETAIL
SCALE 1:2



IMAGE SAMPLE OF OBSCURE GLAZED
SCREENING

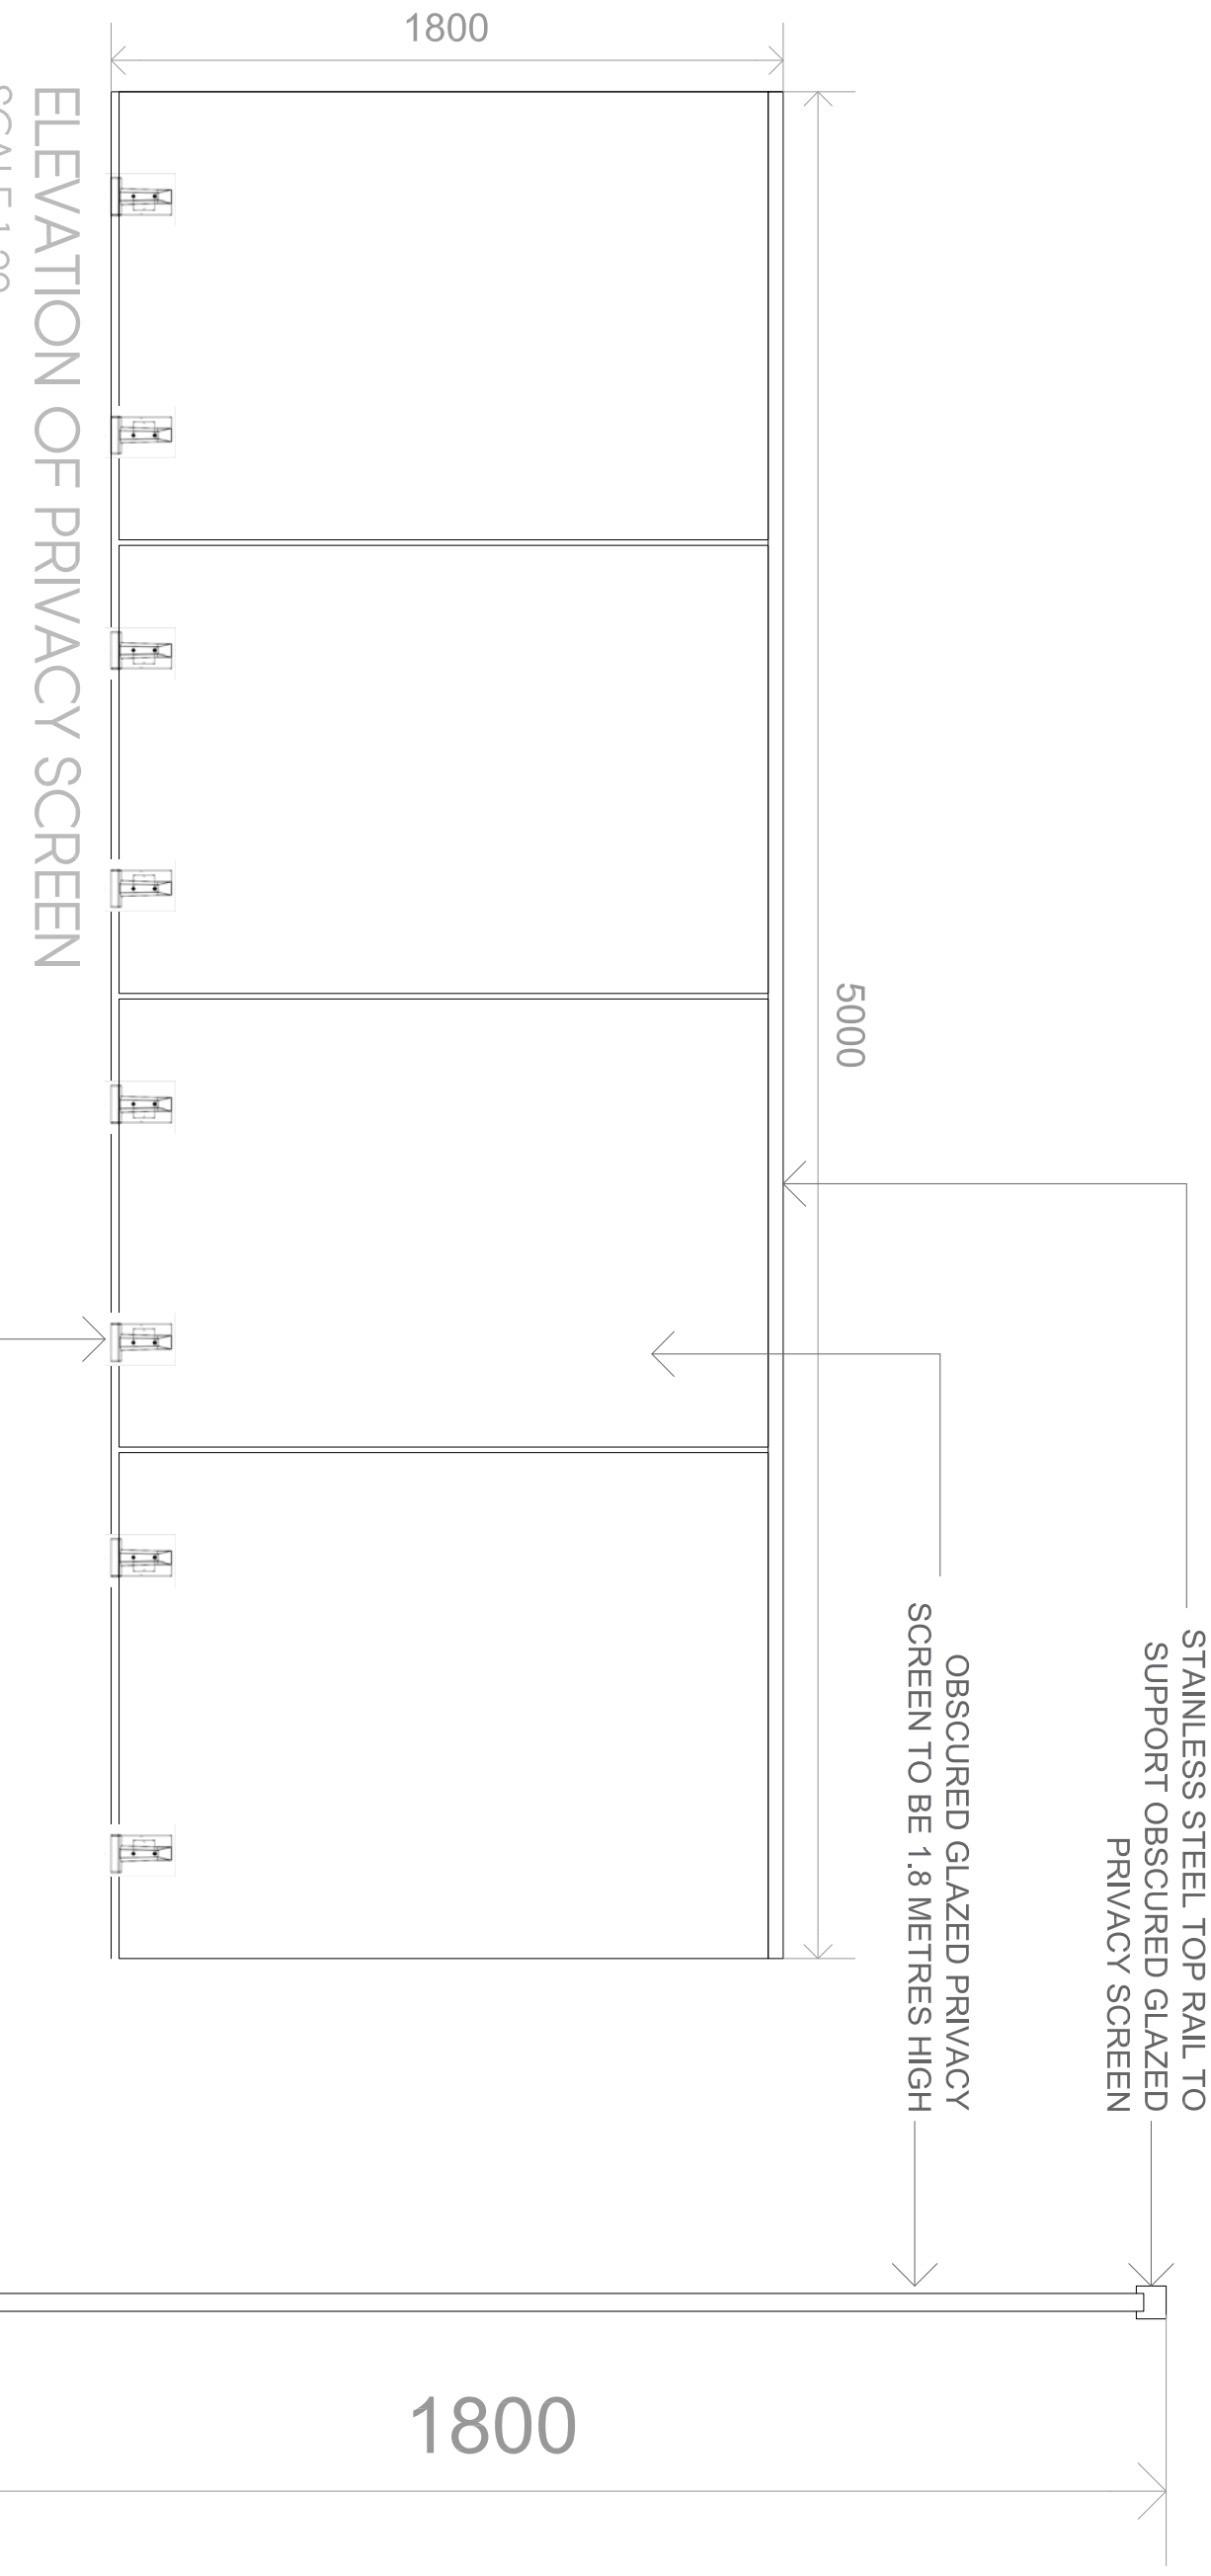


ELEVATION OF PRIVACY SCREEN
SCALE 1:20

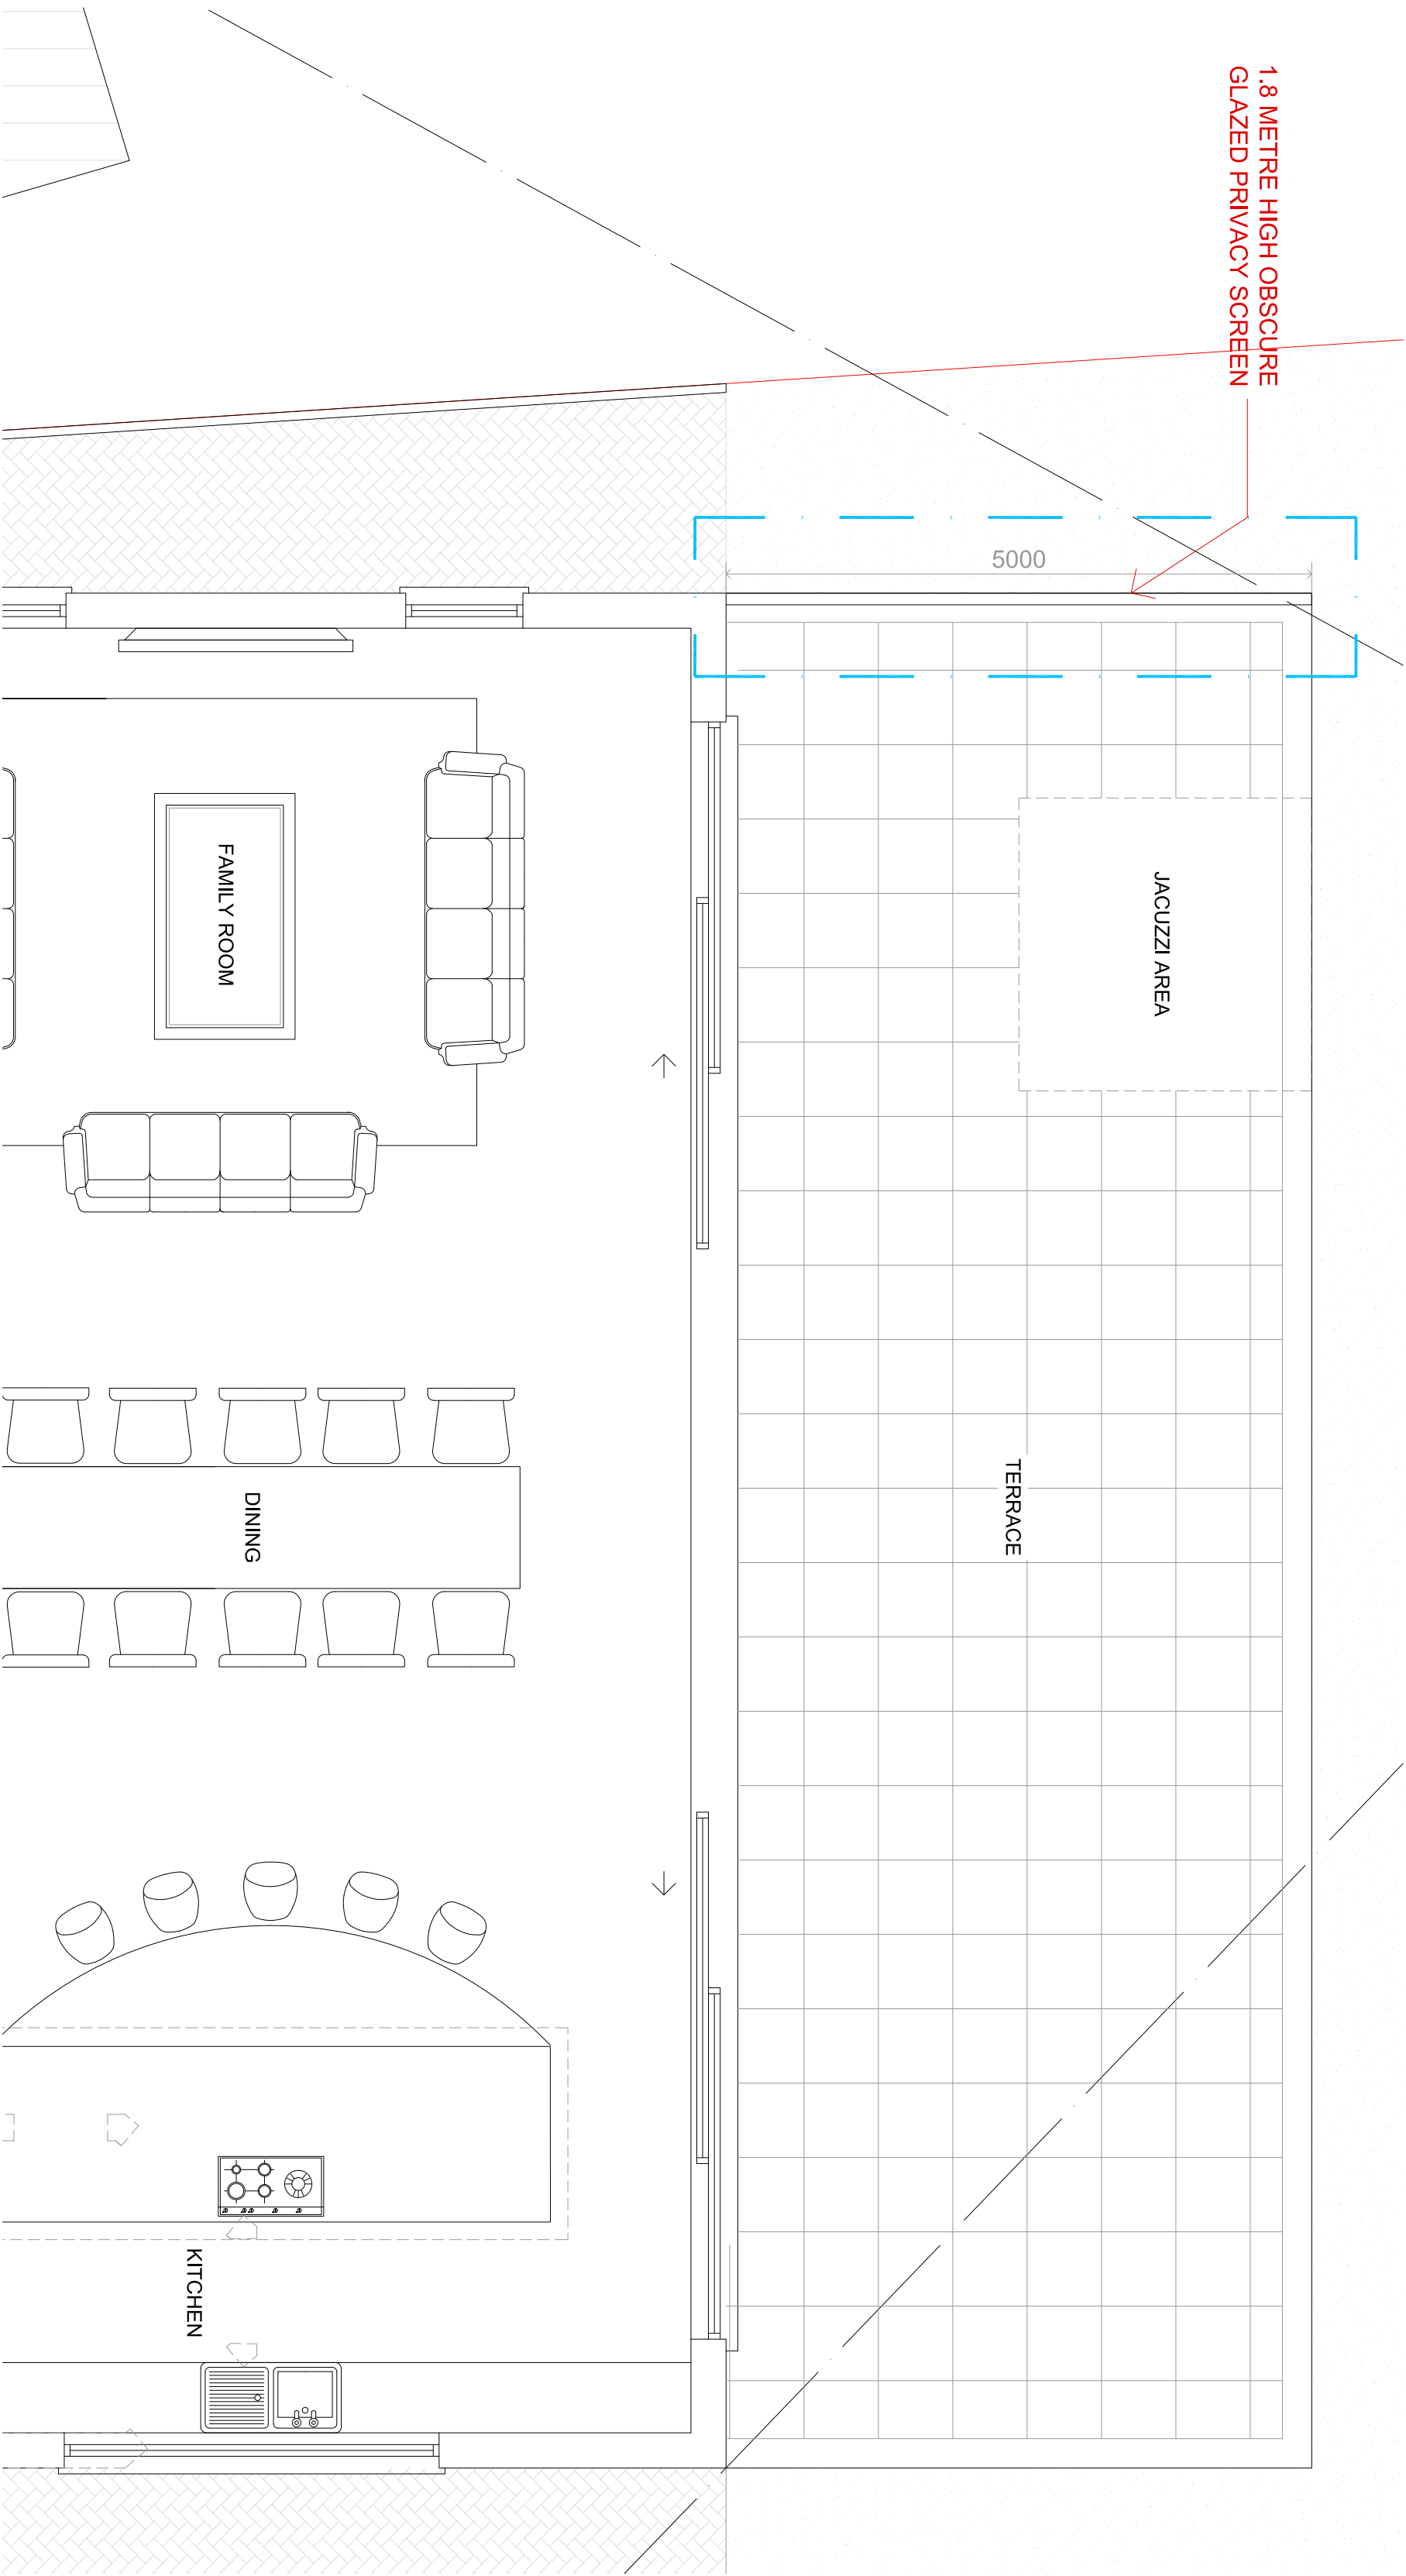

PROPOSED GROUND FLOOR PLAN - REAR
SCALE 1:50

SECTION THROUGH
PRIVACY SCREEN
SCALE 1:10

STAINLESS STEEL BRACKET
FIXED TO PATIO FLOOR TO HOLD
OBSCURE GLAZED PRIVACY
SCREEN

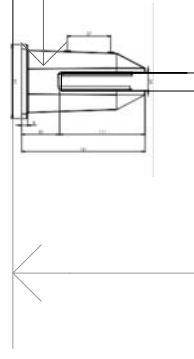

Rev.	Date	Description	Init.
1			

Client

MR P SHAH

Project Title

PROPOSED NEW 6 BEDROOM DWELLING

64 COPSE WOOD WAY, NORTHWOOD, HA6 2UA

Drawing Title

PRIVACY SCREEN DETAILS

Code	Sheet Size	Scale
0003	A1	AS SHOWN
Drawn by	BB	Drawn by
Checked by	BB	Checked by
Project No.	1622	Revision
Drawing No.	P806	

Jutla
Architects

2-4 High Street
Middlesex HA4 7AB
101023 840077 / 101023 840078
info@jutla-architects.com
jutla-architects.com

This drawing is property of Jutla Architects Ltd @ and must not be
copied or otherwise reproduced. All dimensions must be checked on
site before commencing work. No alterations to be made from this
drawing. The drawing was produced using AutoCad 2016.

PLANNING ISSUE