



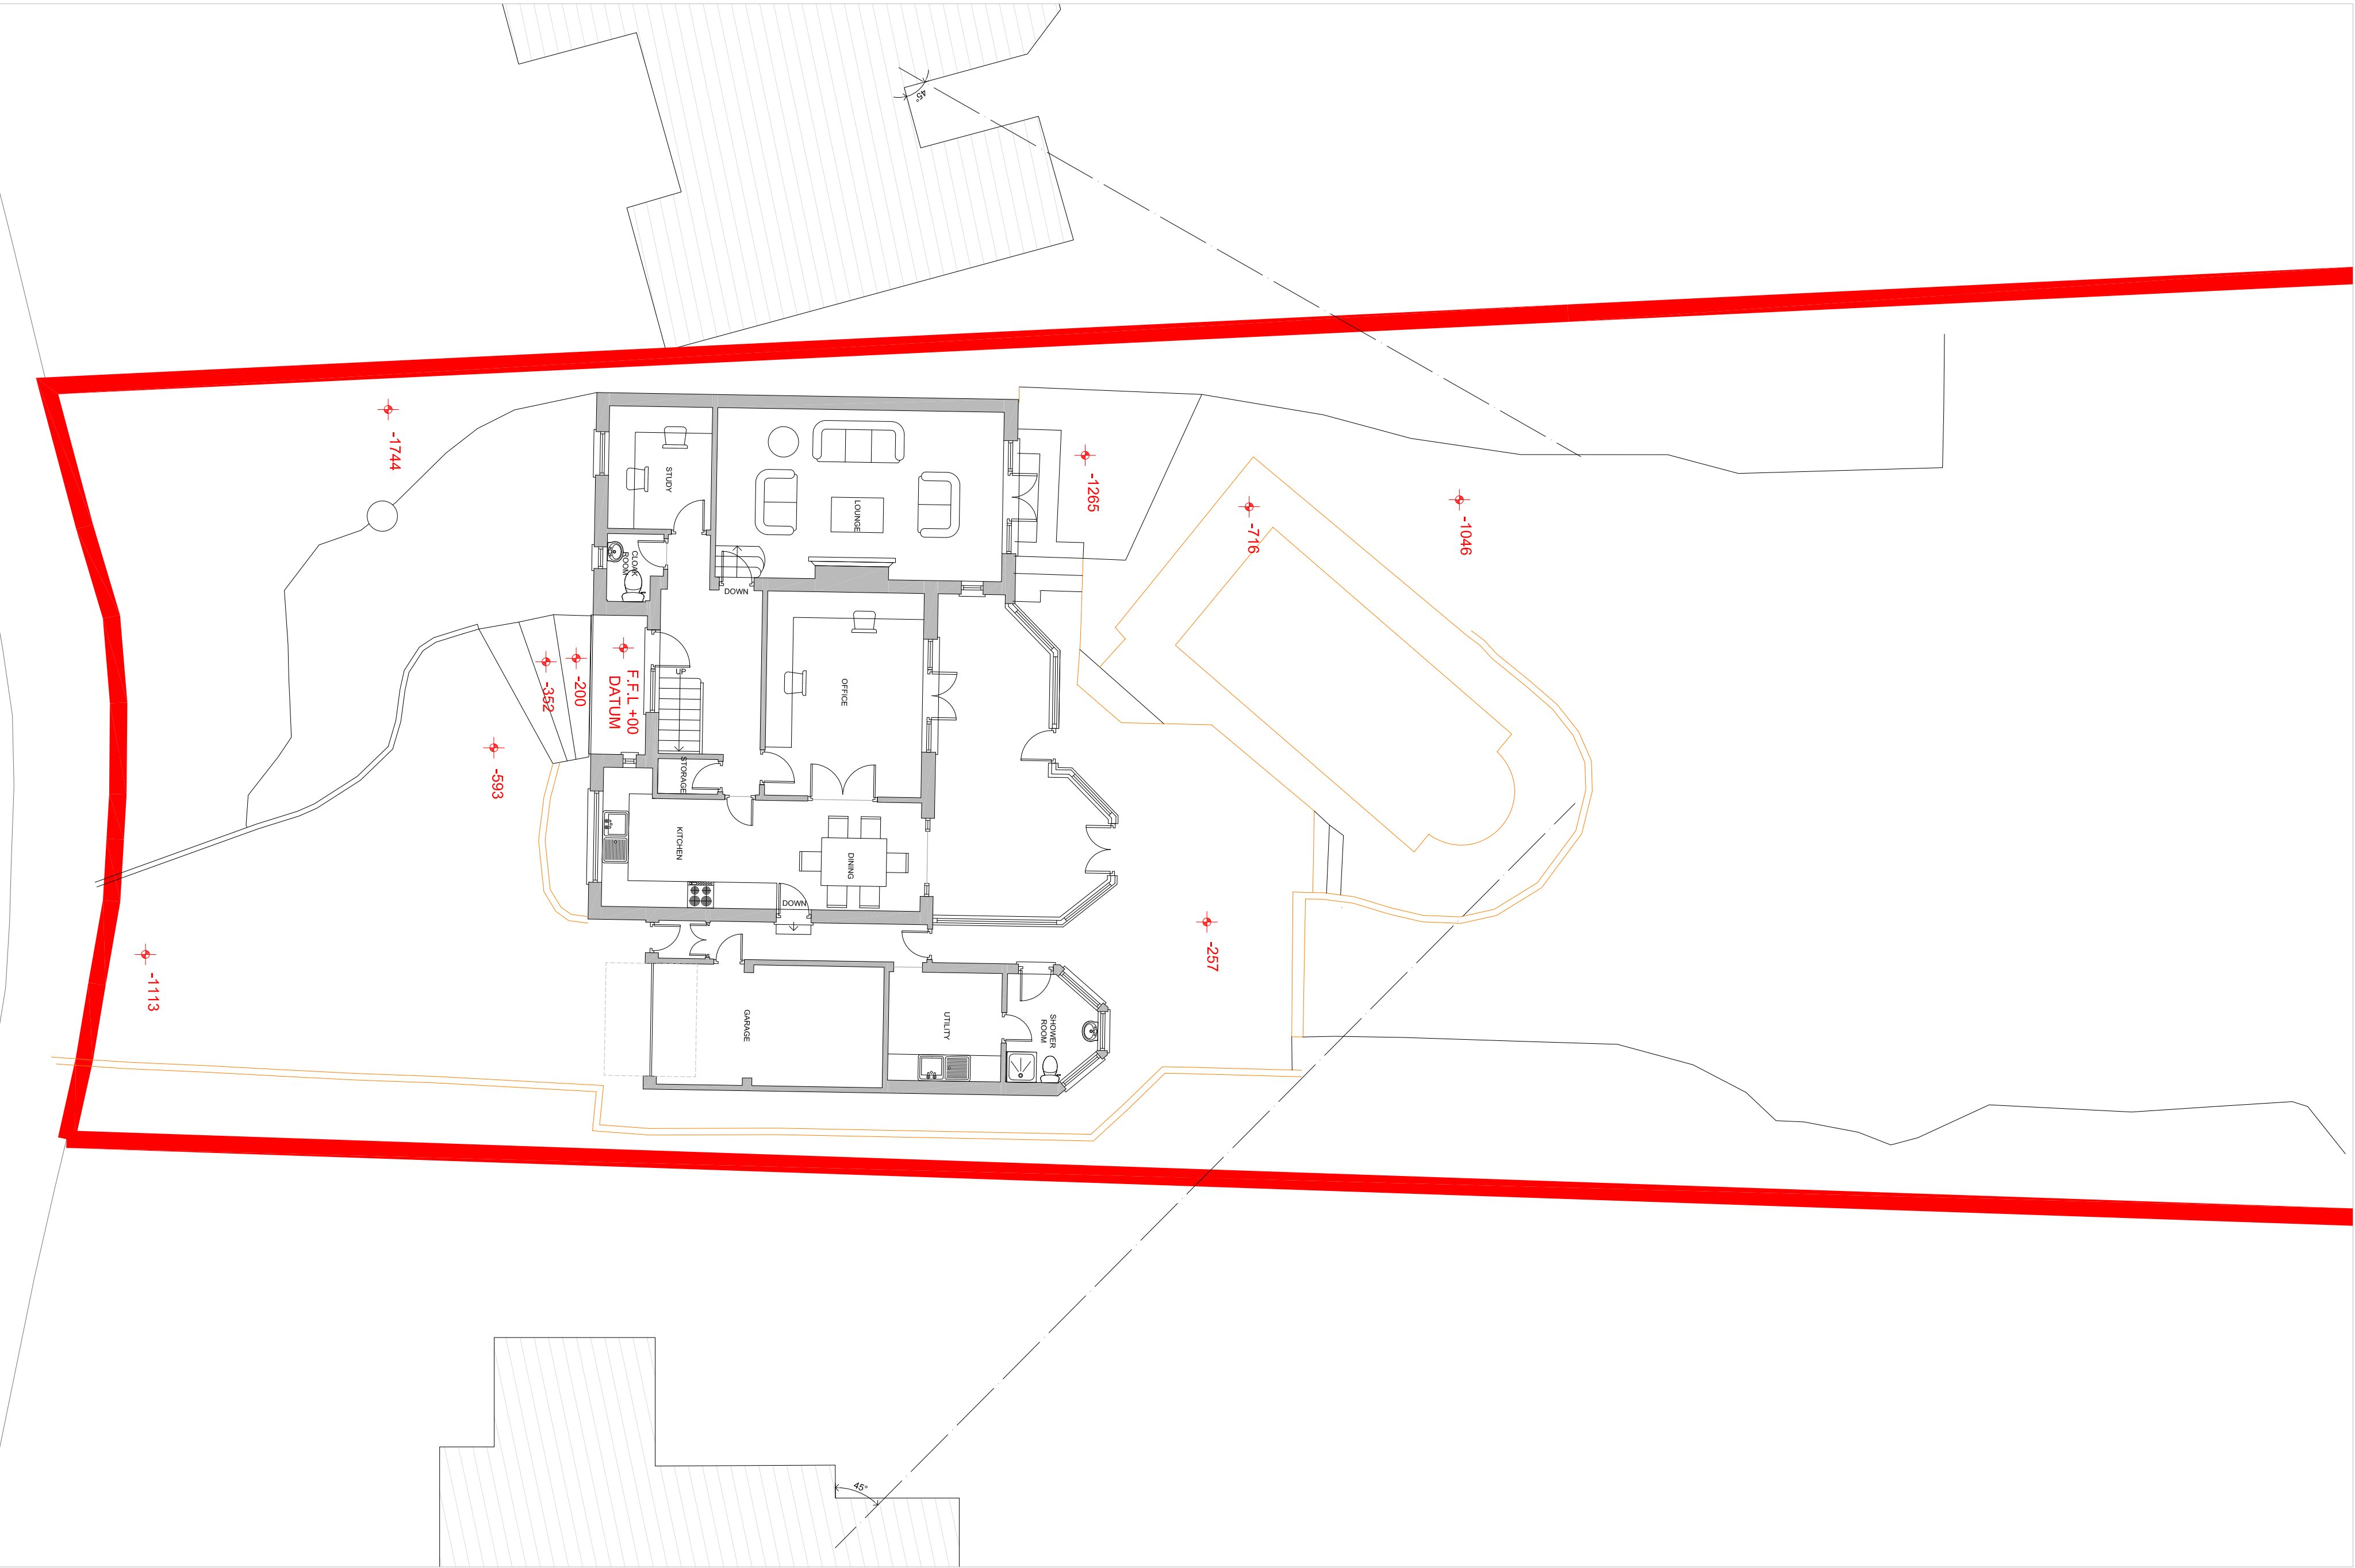

EXISTING SITE PLAN - SITE LEVELS

SCALE 1:100

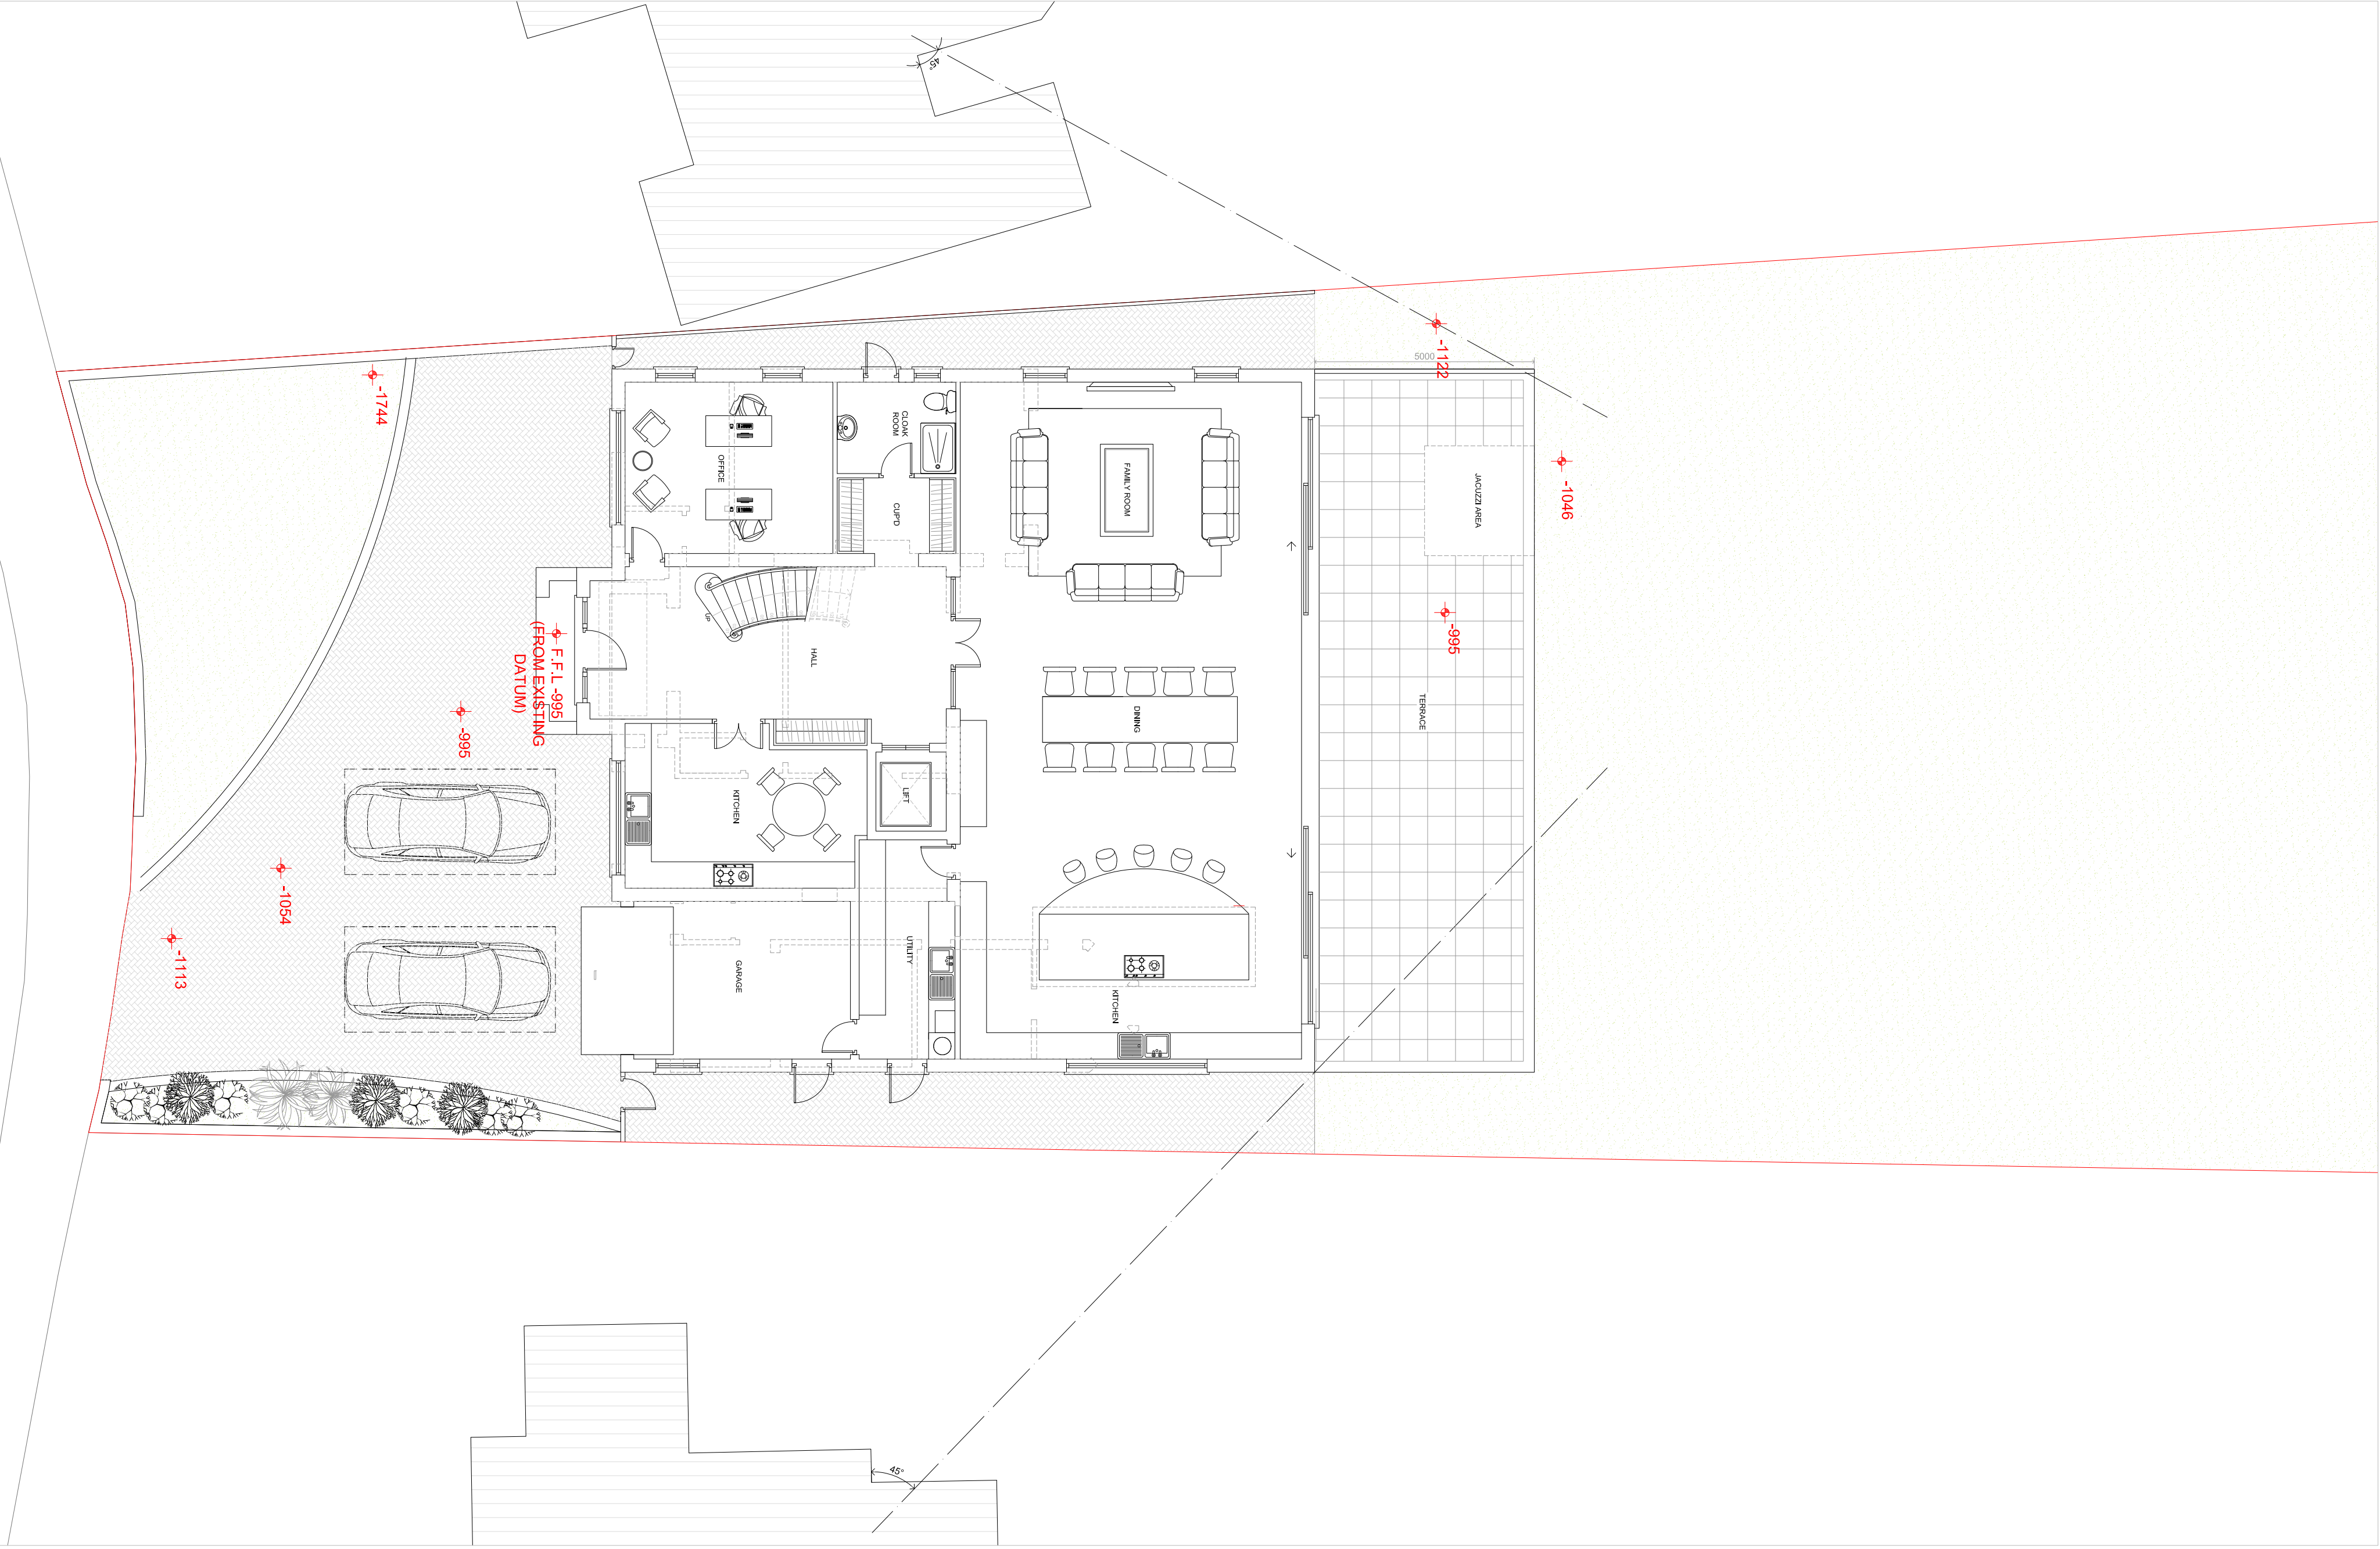

PROPOSED SITE PLAN - SITE LEVELS

SCALE 1:100

| Rev.   | Date | Description | Init. |
|--------|------|-------------|-------|
| Client |      |             |       |

MR R SHAH

Project Title  
PROPOSED NEW 6 BEDROOM DWELLING

64, COPSE WOOD WAY, NORTHWOOD, HA6 2UA

Drawing Title

EXISTING & PROPOSED SITE LEVELS

| Grid File   | Sheet Size  | Scale    |
|-------------|-------------|----------|
| 0003        | A1          | 1:100    |
| Drawn by    | Approved by |          |
| BR          | APR 2023    | NU       |
| Project No. | Drawing No. | Revision |
| 1622        | P807        | -        |



2-4 High Street, Ruislip  
Middlesex HA4 7AR  
01893 840077 / 01893 840078  
info@jutla-architects.com  
jutla-architects.com

This drawing is property of Jutla Architects Ltd & and must not be copied or otherwise reproduced. All dimensions must be checked on site before commencing work. No dimensions to be scaled from this drawing. The drawing was produced using AutoCAD 2016.

PLANNING ISSUE