



EXISTING FRONT ELEVATION
SCALE 1:50

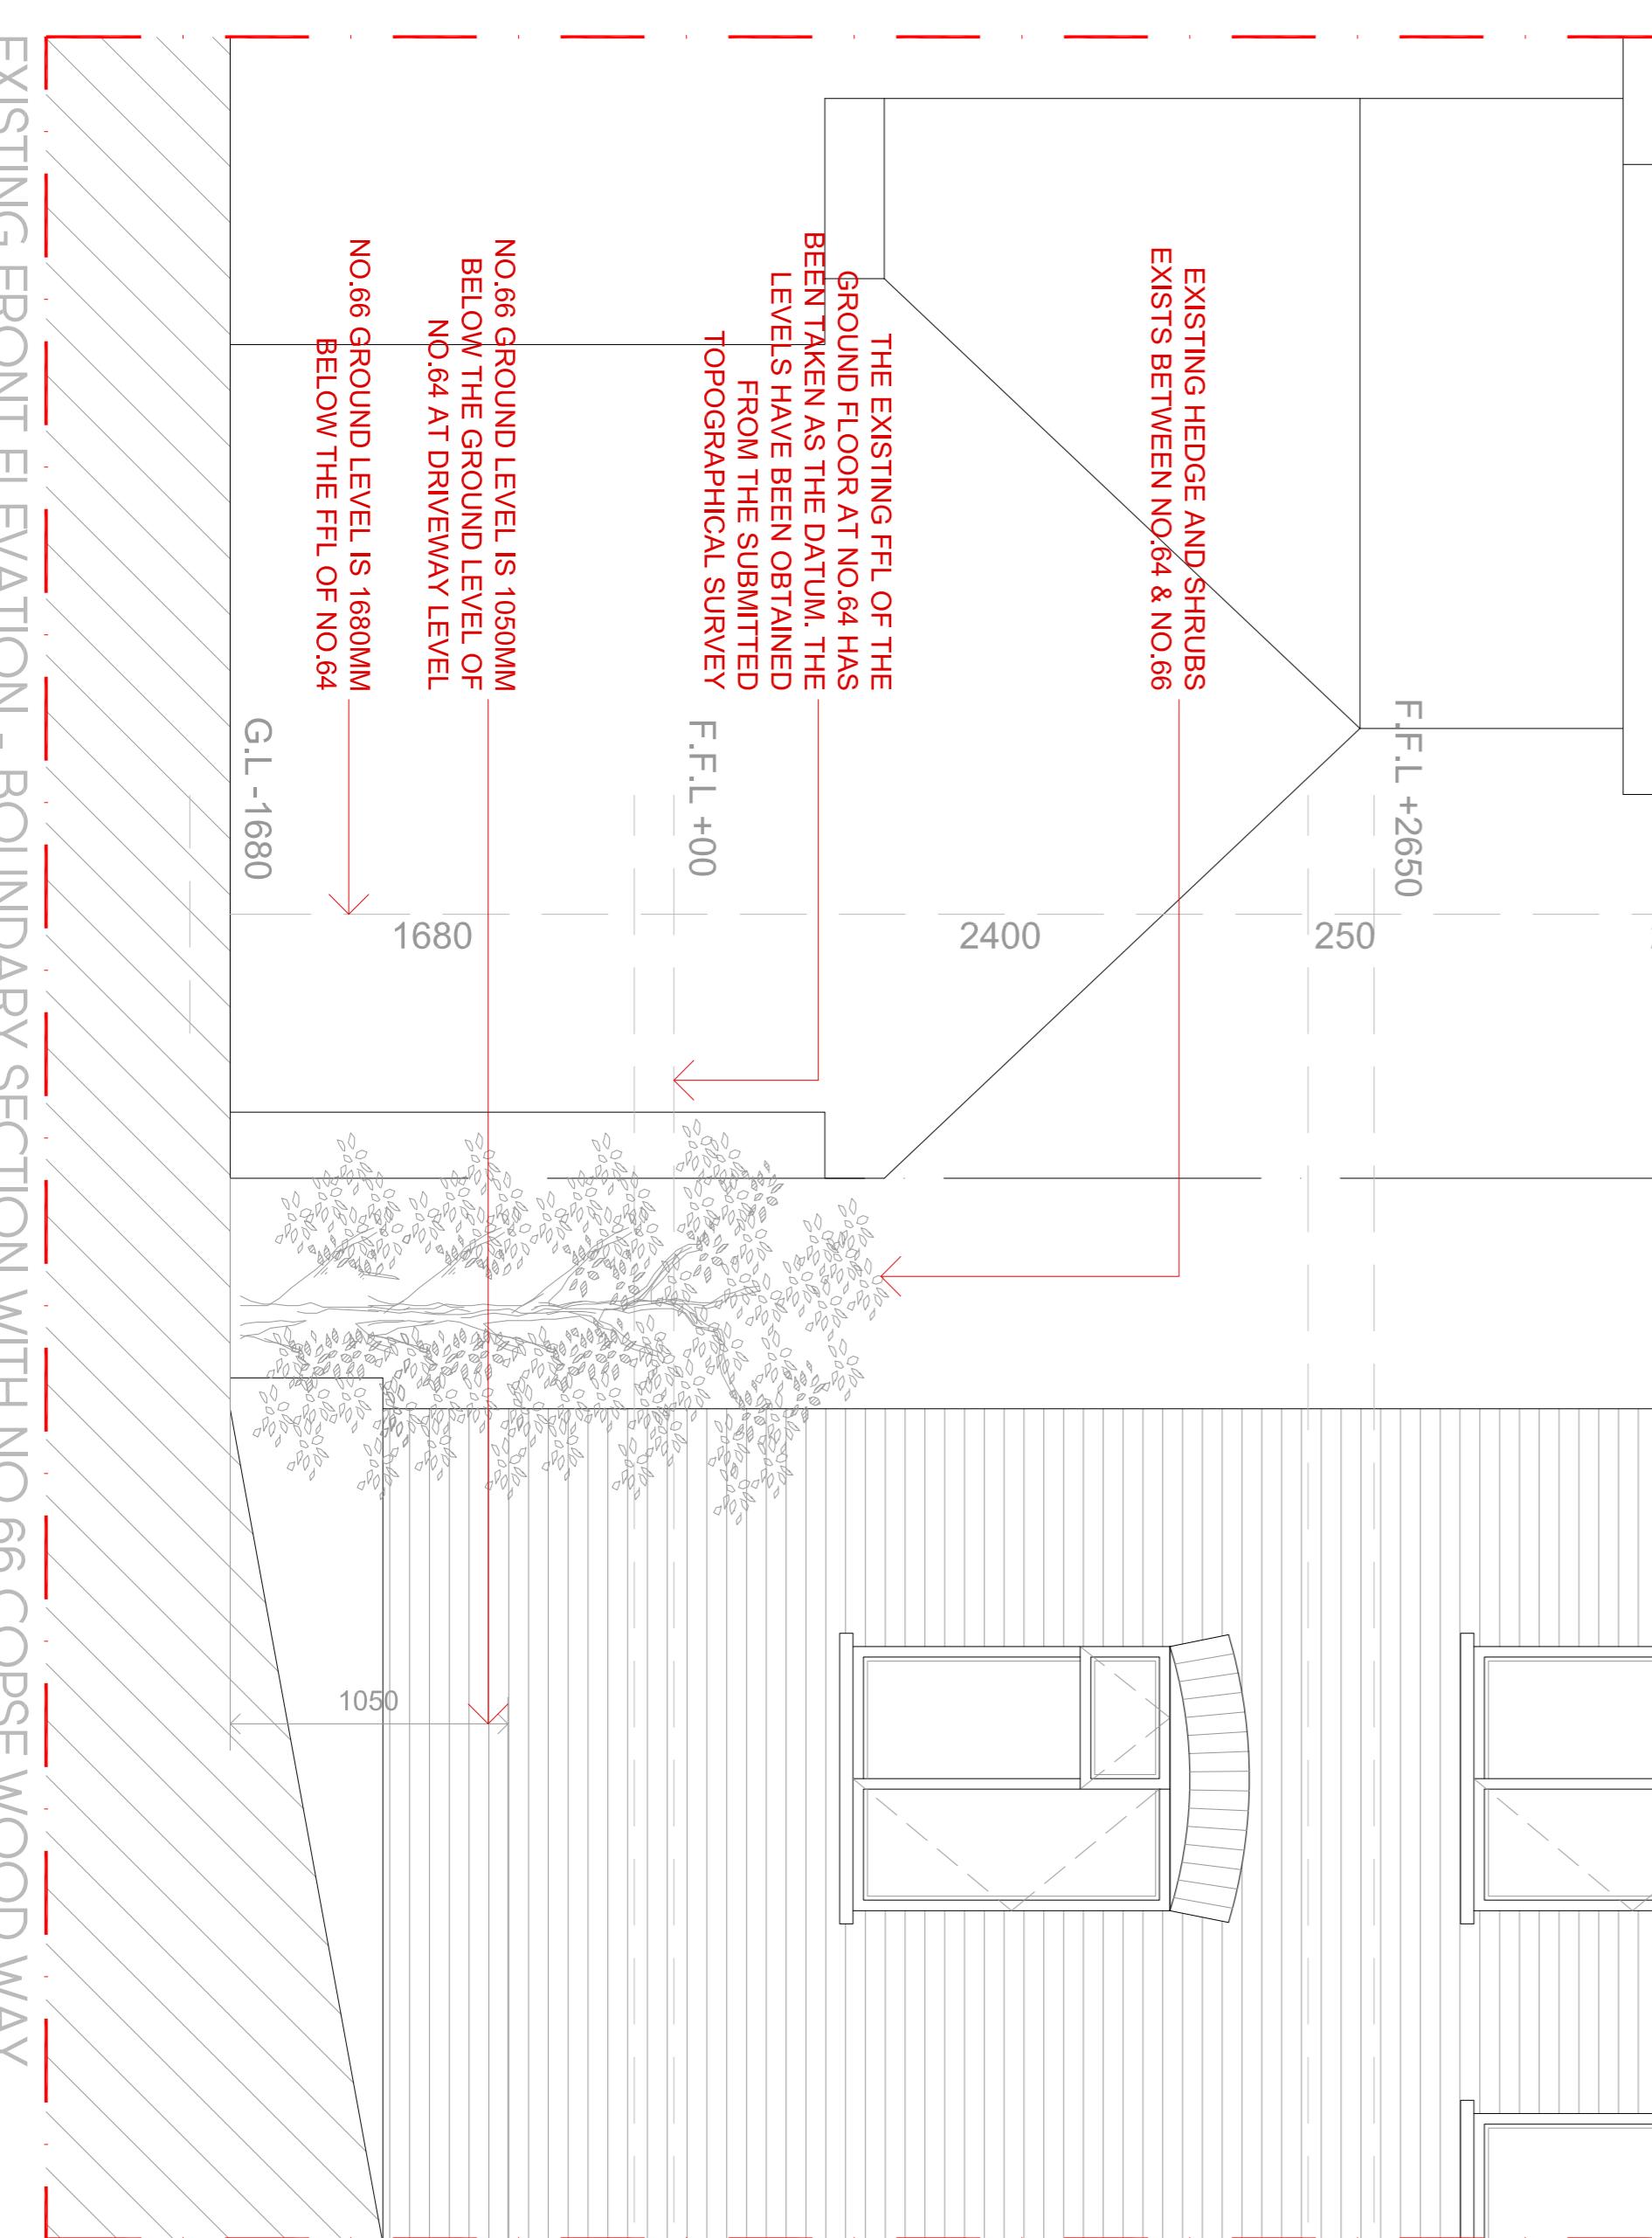

EXISTING FRONT ELEVATION - BOUNDARY SECTION WITH NO.66 COPSE WOOD WAY

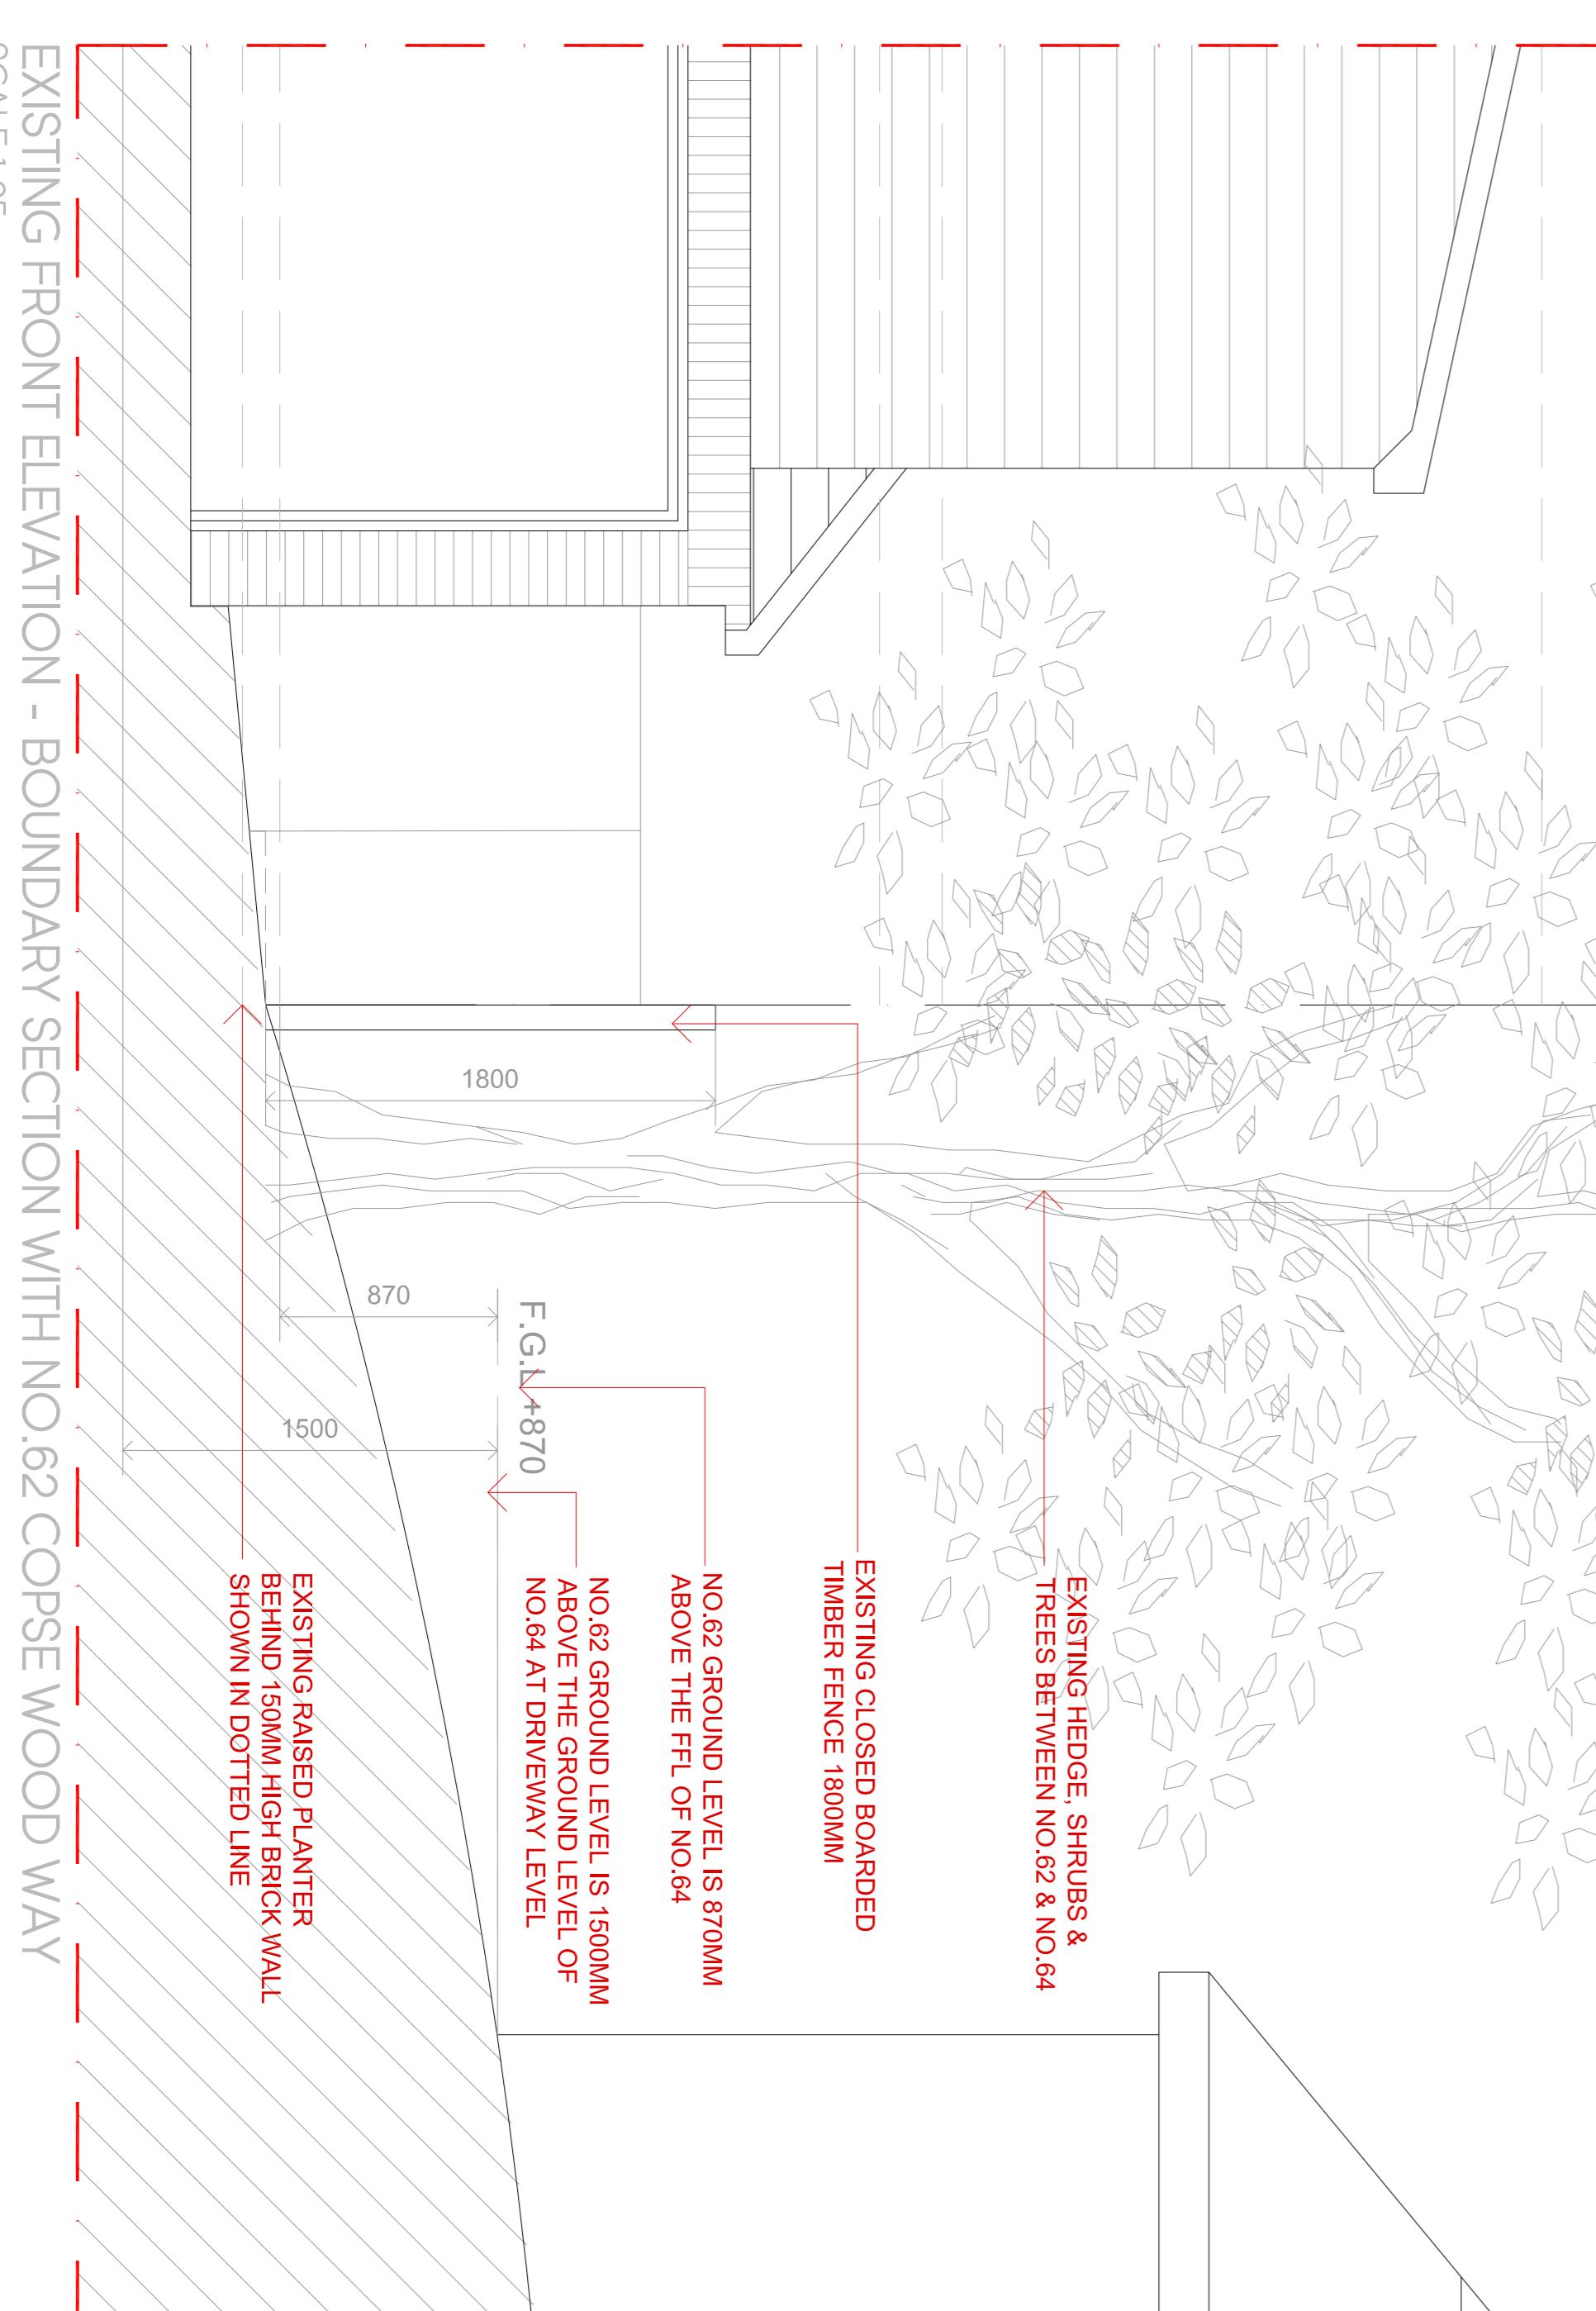

EXISTING FRONT ELEVATION - BOUNDARY SECTION WITH NO.62 COPSE WOOD WAY



EXISTING FRONT ELEVATION
SCALE 1:50

**Jutta
Architects**

2-High Street Building
Maidstone, Kent, ME14 1AP
01622 840077 / 01622 840038
info@jutta-architects.com

The drawing is the property of Jutta Architects Ltd. and must not be copied or otherwise reproduced. All dimensions must be checked on site before commencing work. No permission to be given from this drawing. The drawing was produced using AutoCAD 2010.

PLANNING ISSUE