



EXISTING REAR ELEVATION

SCALE 1:50

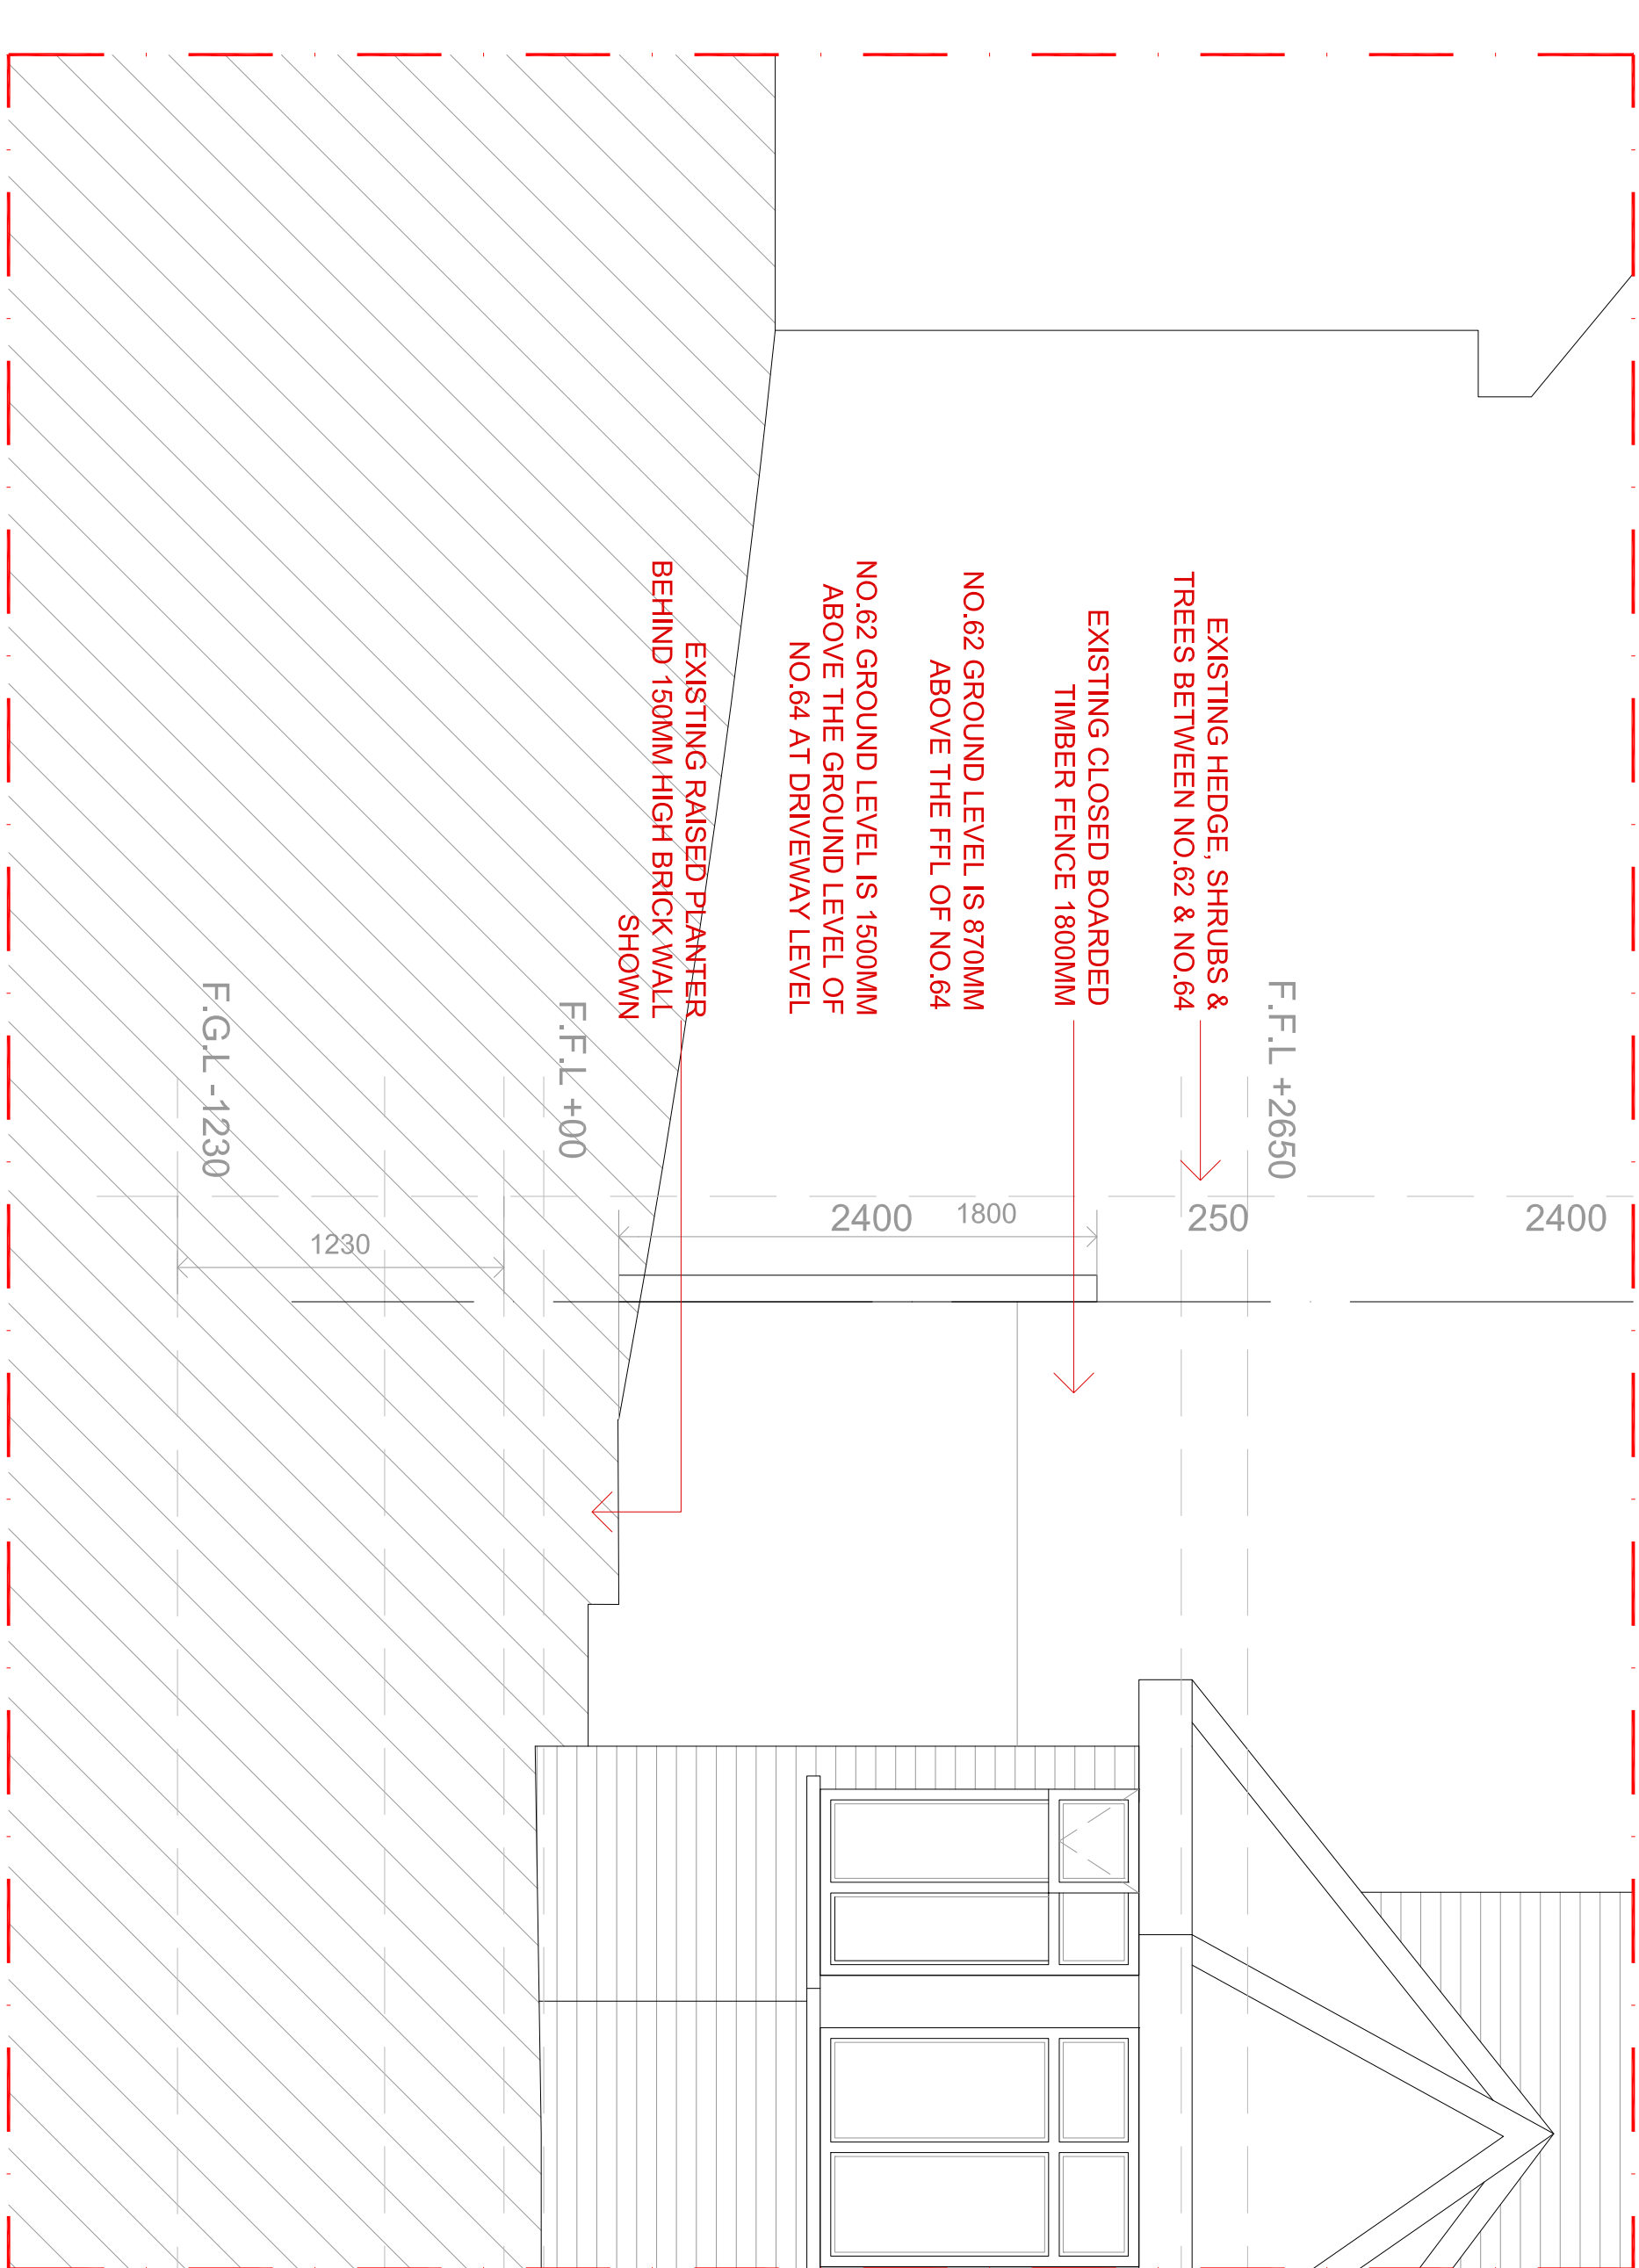

EXISTING REAR ELEVATION - BOUNDARY SECTION WITH NO.62 COPSE WOOD WAY

SCALE 1:25

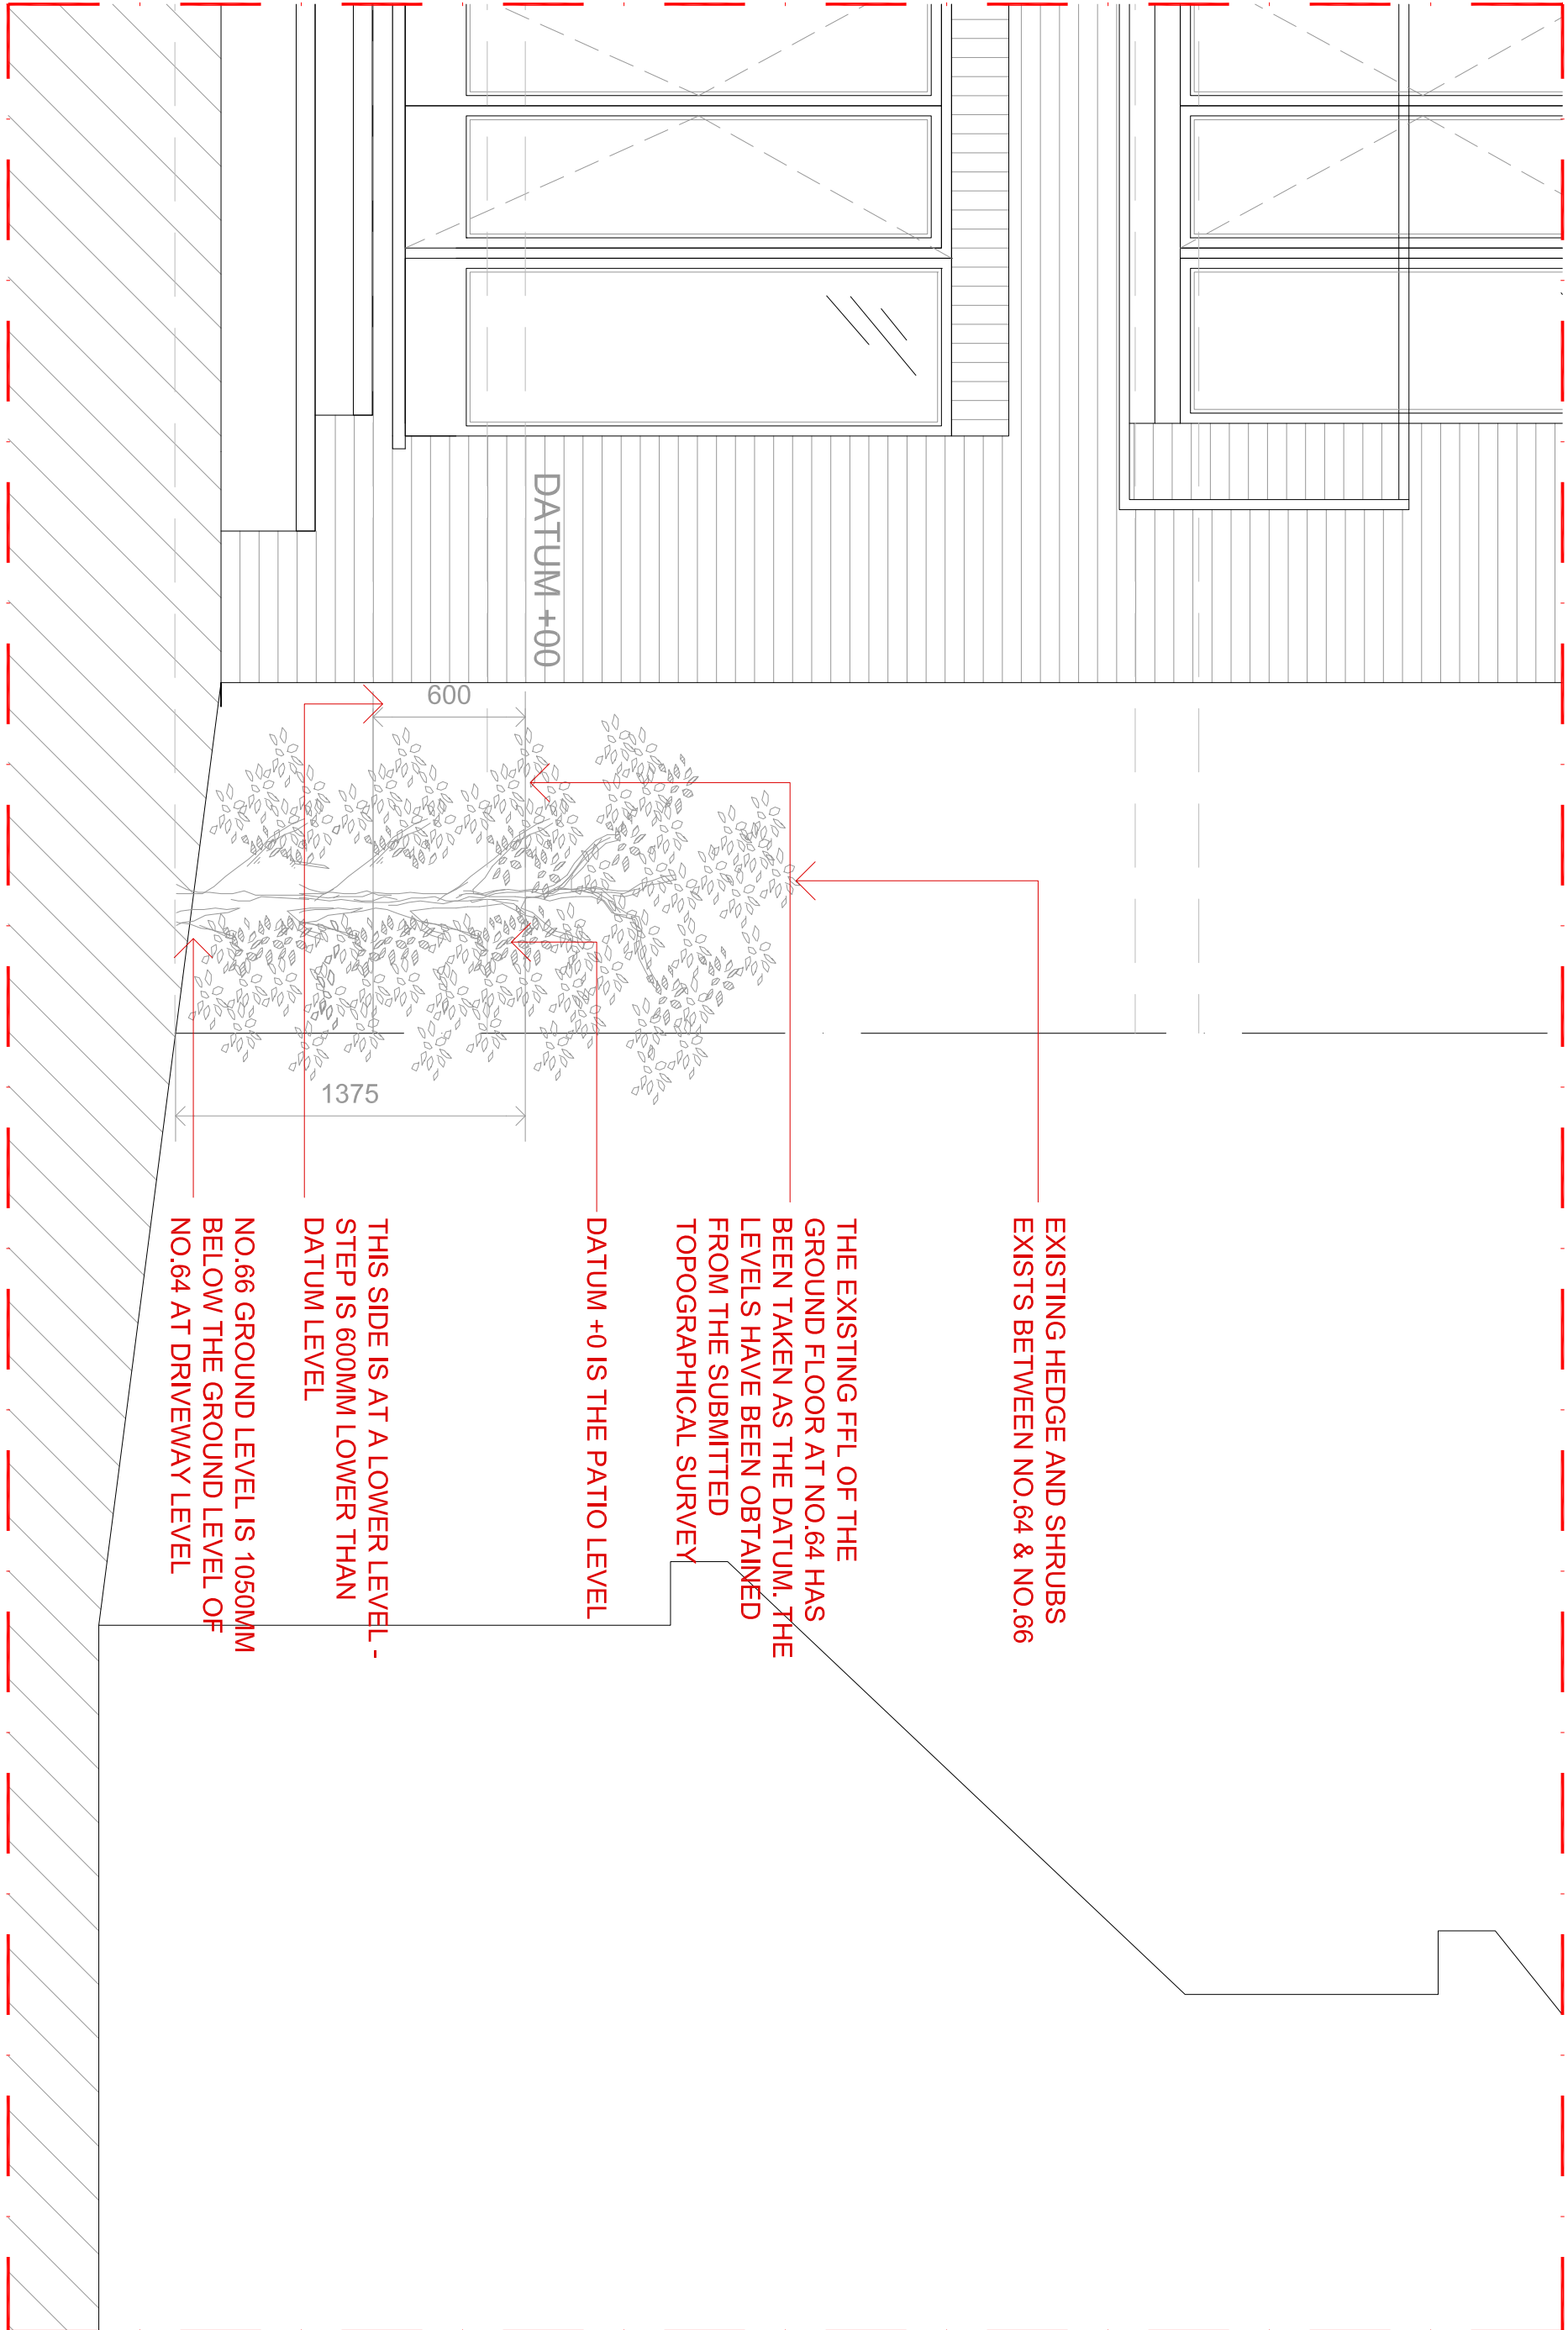

EXISTING REAR ELEVATION - BOUNDARY SECTION WITH NO.66 COPSE WOOD WAY

SCALE 1:25

Rev.	Date	Description	Init.
------	------	-------------	-------

MR P SHAH

Project Title
PROPOSED NEW 6 BEDROOM DWELLING

64, COPSE WOOD WAY, NORTHWOOD, HA6 2UA

Drawing Title

EXISTING REAR ELEVATION - BOUNDARY DETAILS

Grid File	Sheet Size	Scale
0003	A3 SHOWN	AS SHOWN
Drawn by	Approved by	Drawn by
BB	APR 2023	NU
Project No.	Drawing No.	Revision
1622	P804	-

Jutla
Architects

2-4 High Street
Middlesex HA6 7AB
10 023 840077 / 10 023 840078
info@jutla-architects.com
jutla-architects.com

This drawing is property of Jutla Architects Ltd © and must not be copied or otherwise reproduced. All dimensions must be checked on site before commencing work. No dimensions to be scaled from this drawing. The drawing was produced using AutoCad 2016.

PLANNING ISSUE