





EXISTING BLOCK PLAN
SCALE 1:100

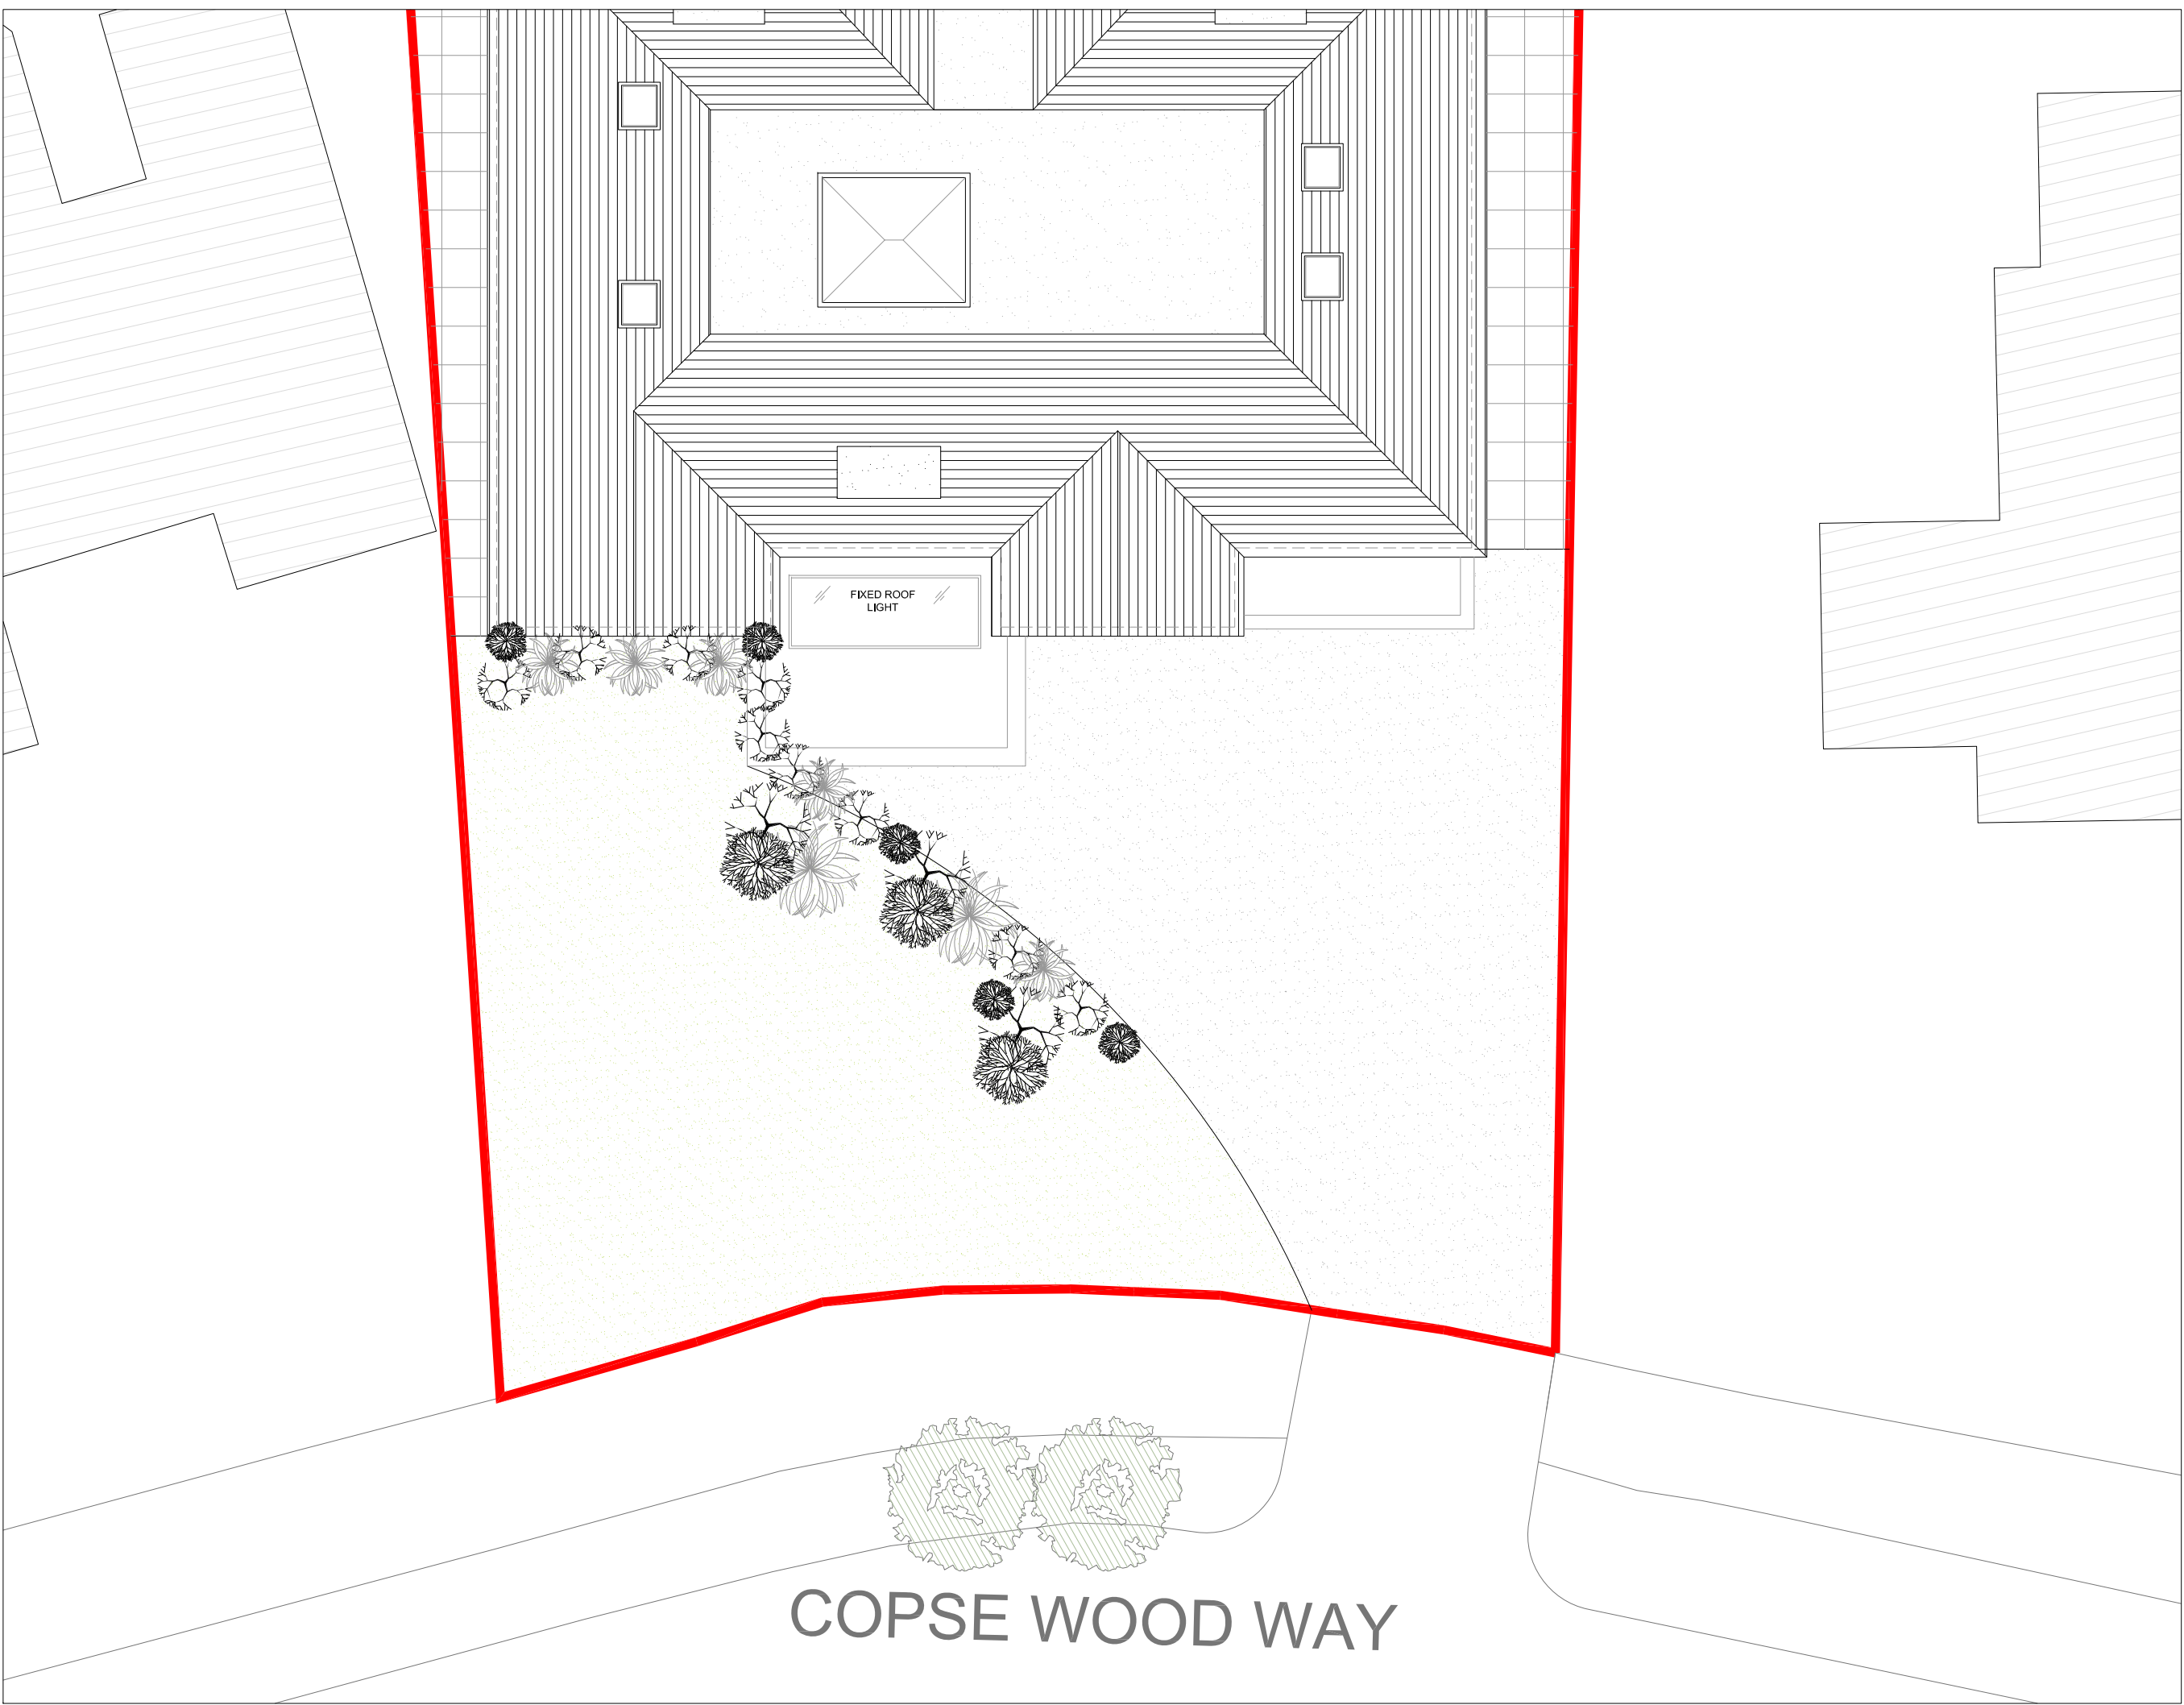

PROPOSED BLOCK PLAN
SCALE 1:100

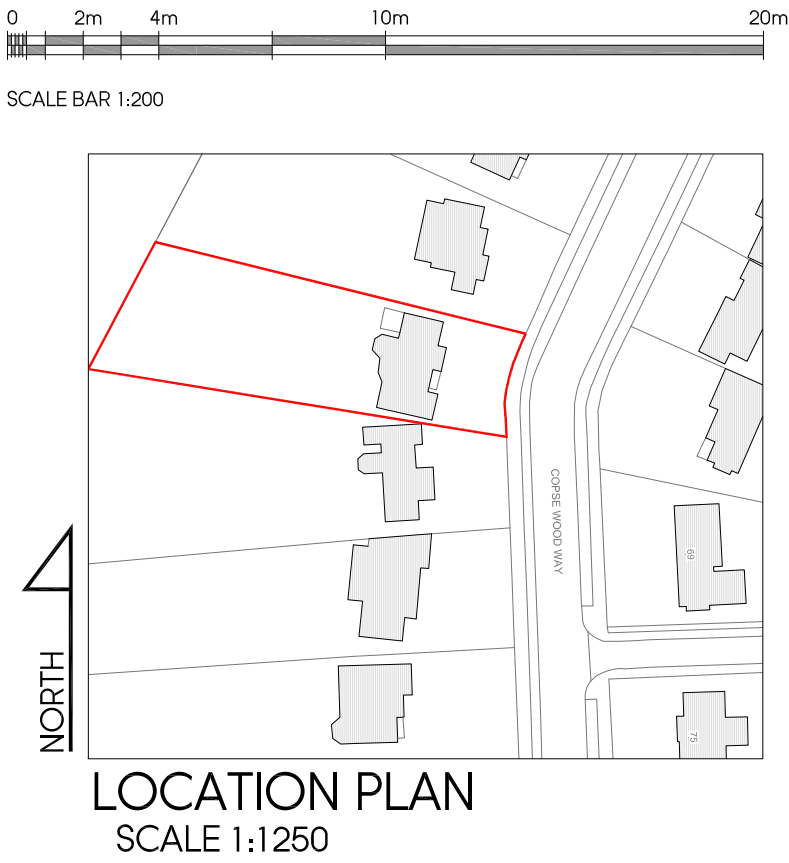

EXISTING FRONT ELEVATION
SCALE 1:50



PROPOSED FRONT ELEVATION
SCALE 1:50

A	24.07.26	AMENDED TO SUIT PLANNING COMMENTS	KP
Rev	Date	Description	Init.
Client			
MR R SHAH			
Project Title			
PROPOSED FRONT BOUNDARY WALL AND DROP KERB			
64 COPSE WOOD WAY, NORTHWOOD, HA6 2UA			
Drawing Title			
EXISTING AND PROPOSED BOUNDARY WALL			
Cad File	Sheet Size	Scale	
P003	A1	AS SHOWN	
Drawn by	Drawing Date	Approved by	
KP	JUN 2026	BR	
Project No.	Drawing No.	Revision	
1622	P102	A	

Jutla Architects

2-4 High Street Ruilip
Middlesex HA4 7AR

1 01923 840077 1 01923 840078
info@jutla-architects.com
jutla-architects.com

This drawing is property of Jutla Architects Ltd © and must not be copied or otherwise reproduced. All dimensions must be checked on site before commencing work. No dimensions to be scaled from this drawing. This drawing was produced using AutoCad 2016.

PLANNING ISSUE