




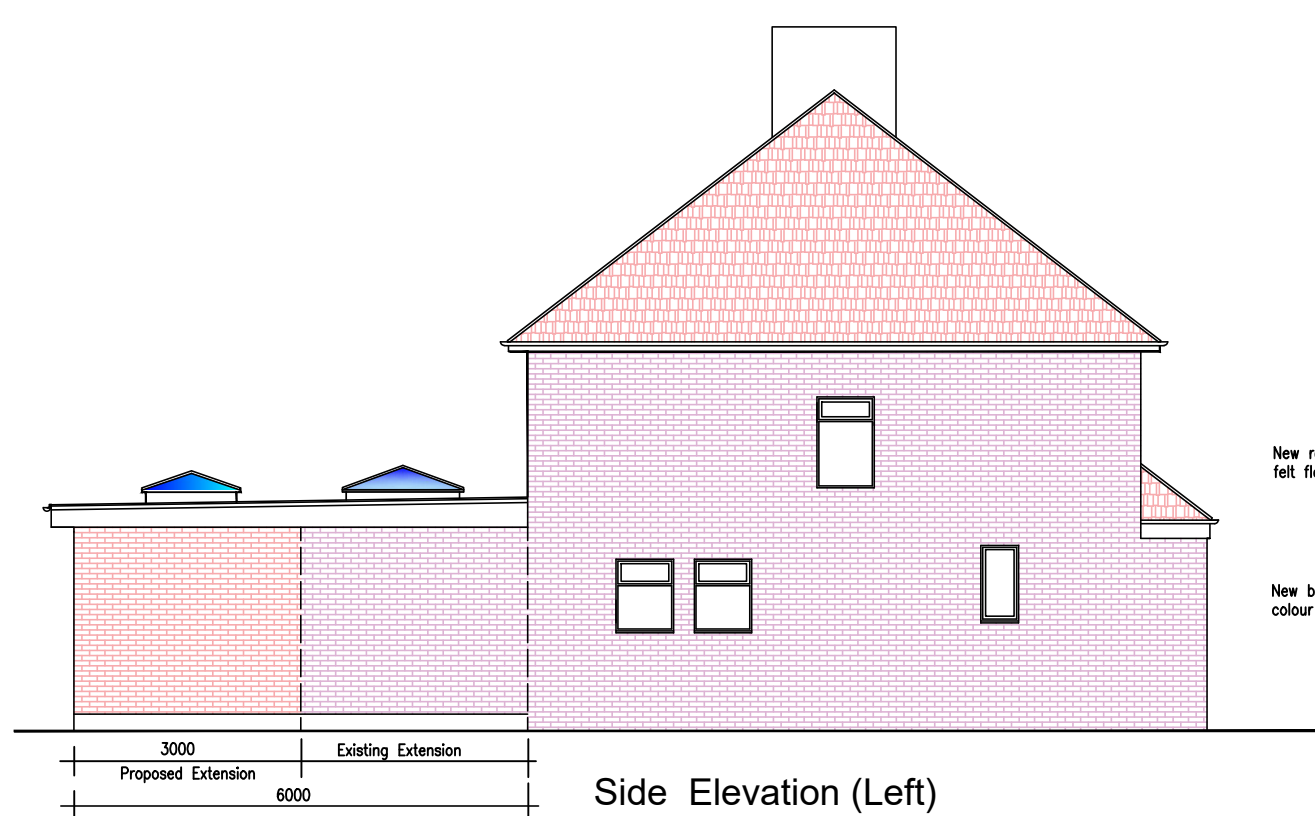


Side Elevation (Left)

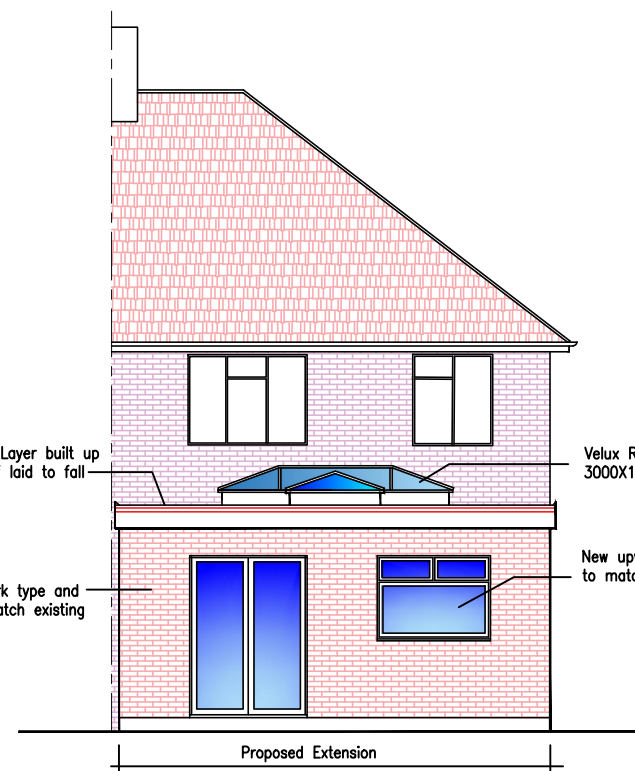


Rear Elevation

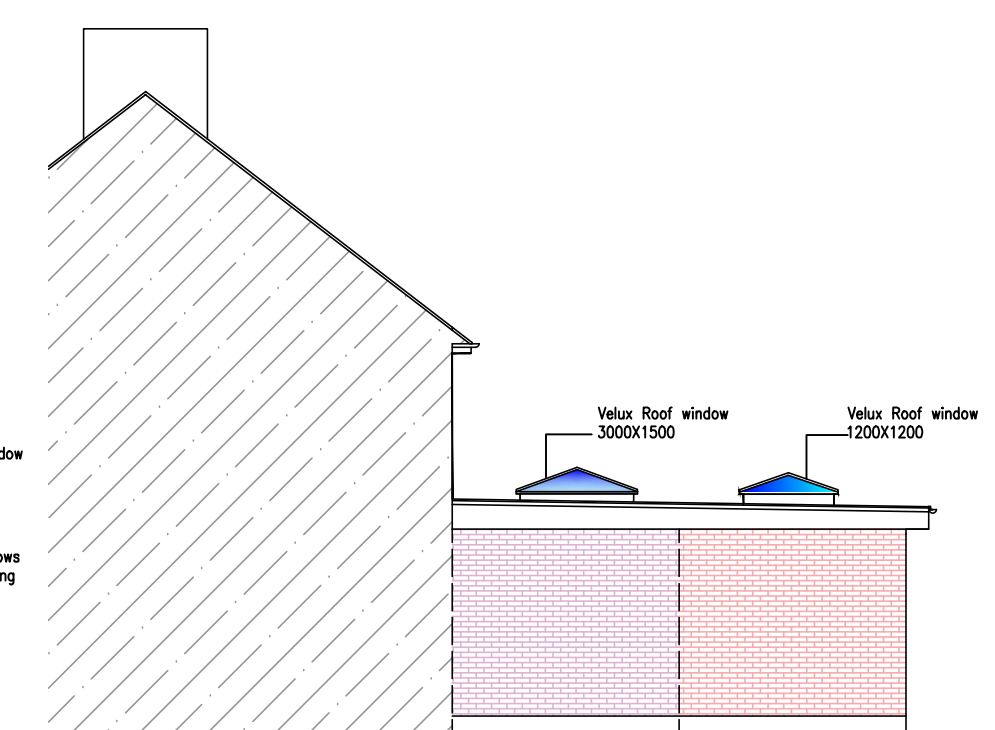


Side Elevation (Right)

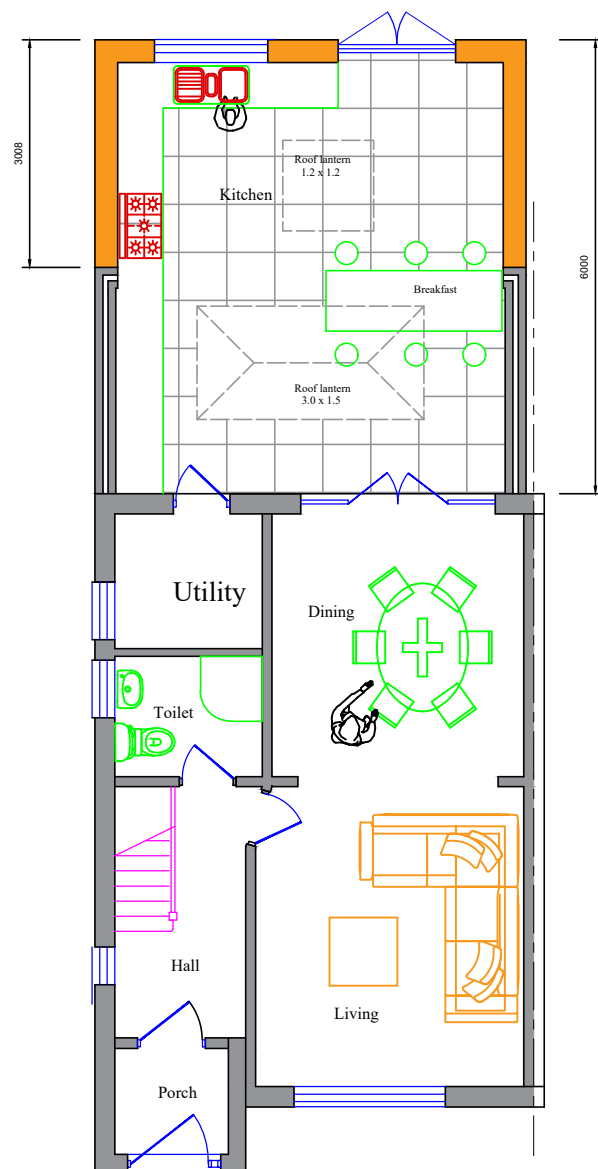


Ground Floor Plan

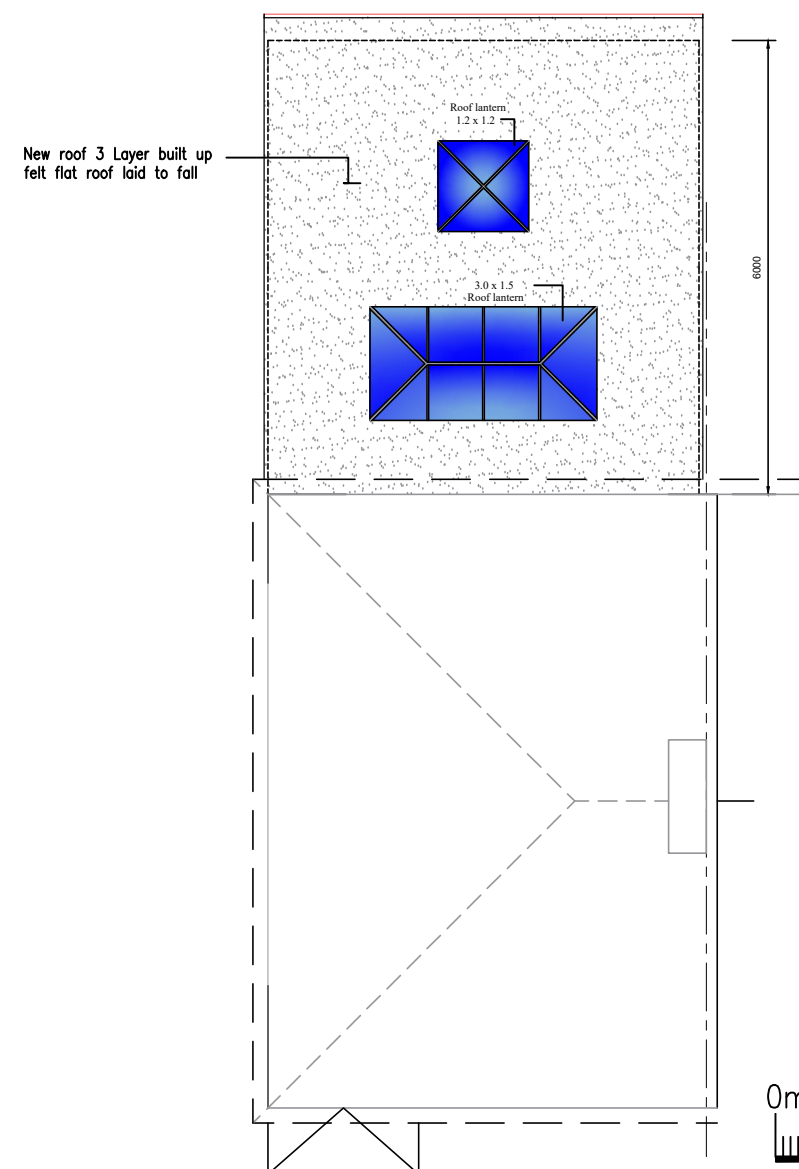

Roof Plan

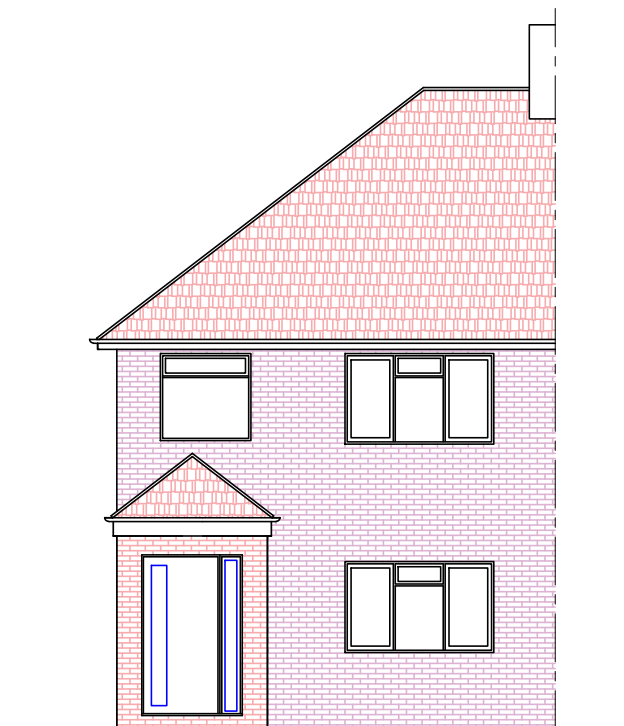

Front Elevation

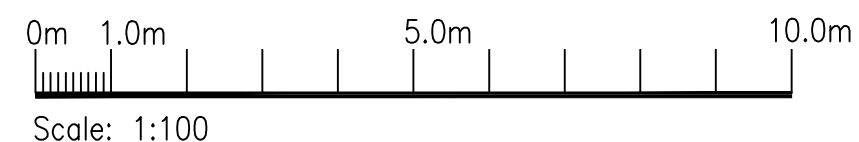

Proposed 6.0m Single storey
Rear & Side Extension

At 24 Spencer Avenue
Hayes
UB4 0QX

**Proposed Floor Plans &
Elevations**

Scale: 1:100, Date 11 July.'2023

Drawing No HL-07_PL/02 Rev.