



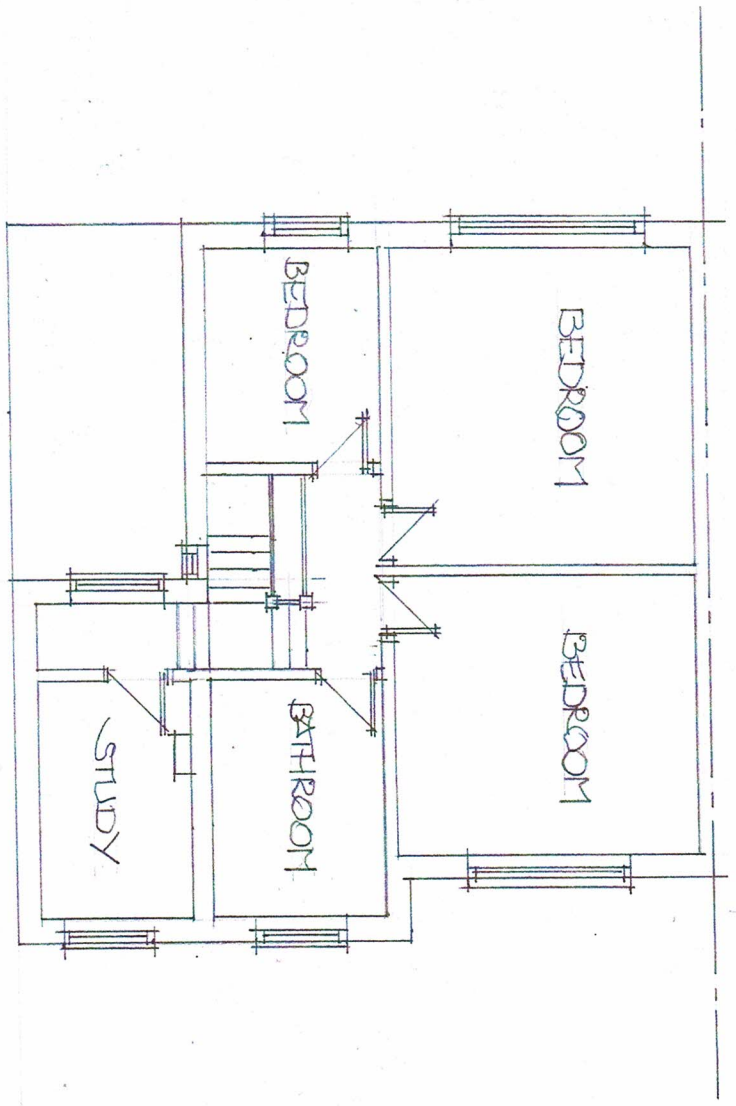

EXISTING FLOOR PLANS

SCALE 1:100

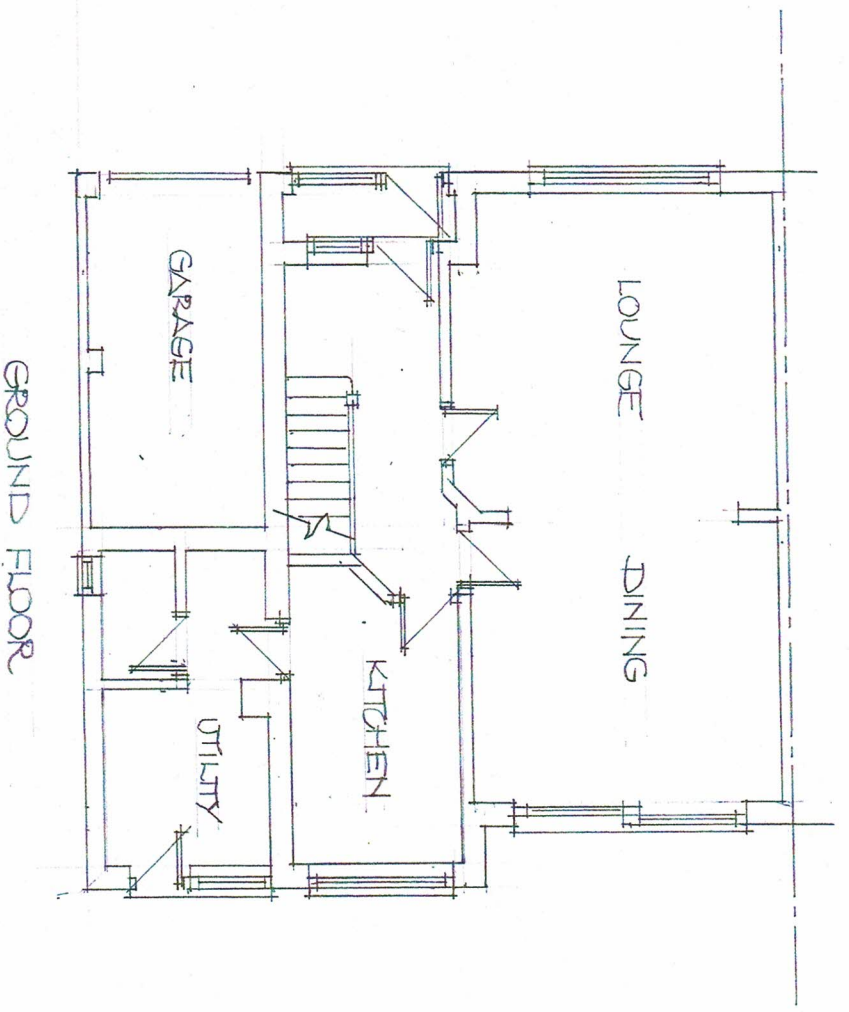

|                                                                                  |                                     |                                                 |
|----------------------------------------------------------------------------------|-------------------------------------|-------------------------------------------------|
| Proposals for<br>82 Highland Road<br>Harrow<br>HA6 1JU                           | Dwg. No.<br><b>HRL</b><br><b>04</b> | <b>keith dunnford</b><br>architectural services |
| <a href="mailto:keithdunnford@gmail.com">keithdunnford@gmail.com</a> 07932174640 |                                     |                                                 |