




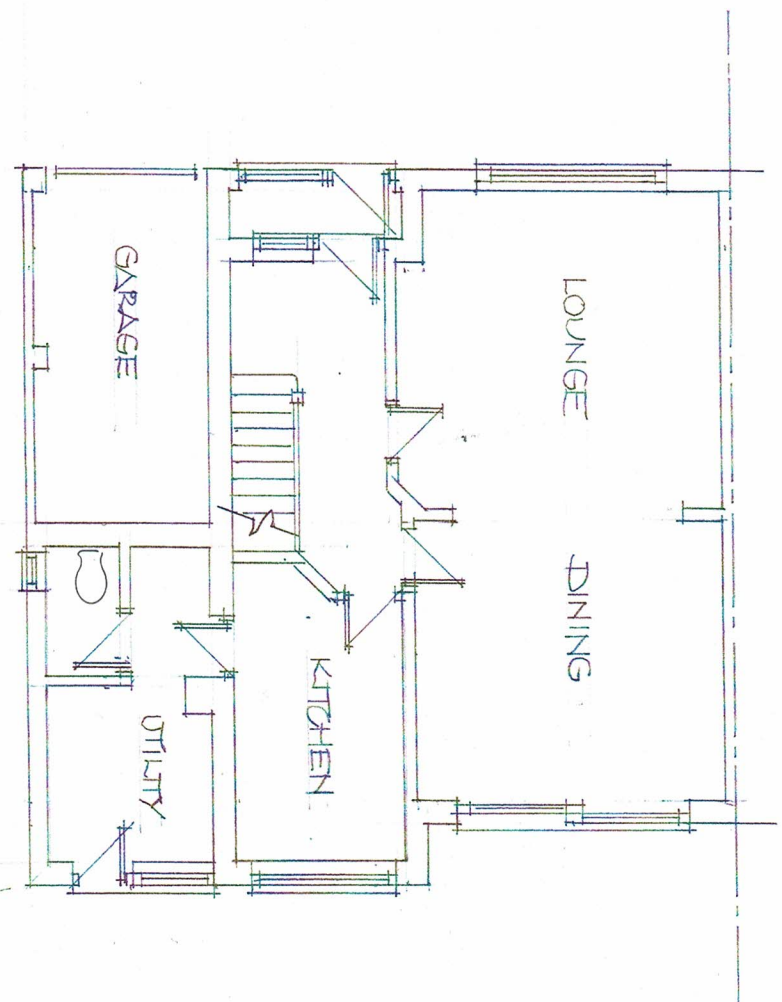

EXISTING GROUND FLOOR

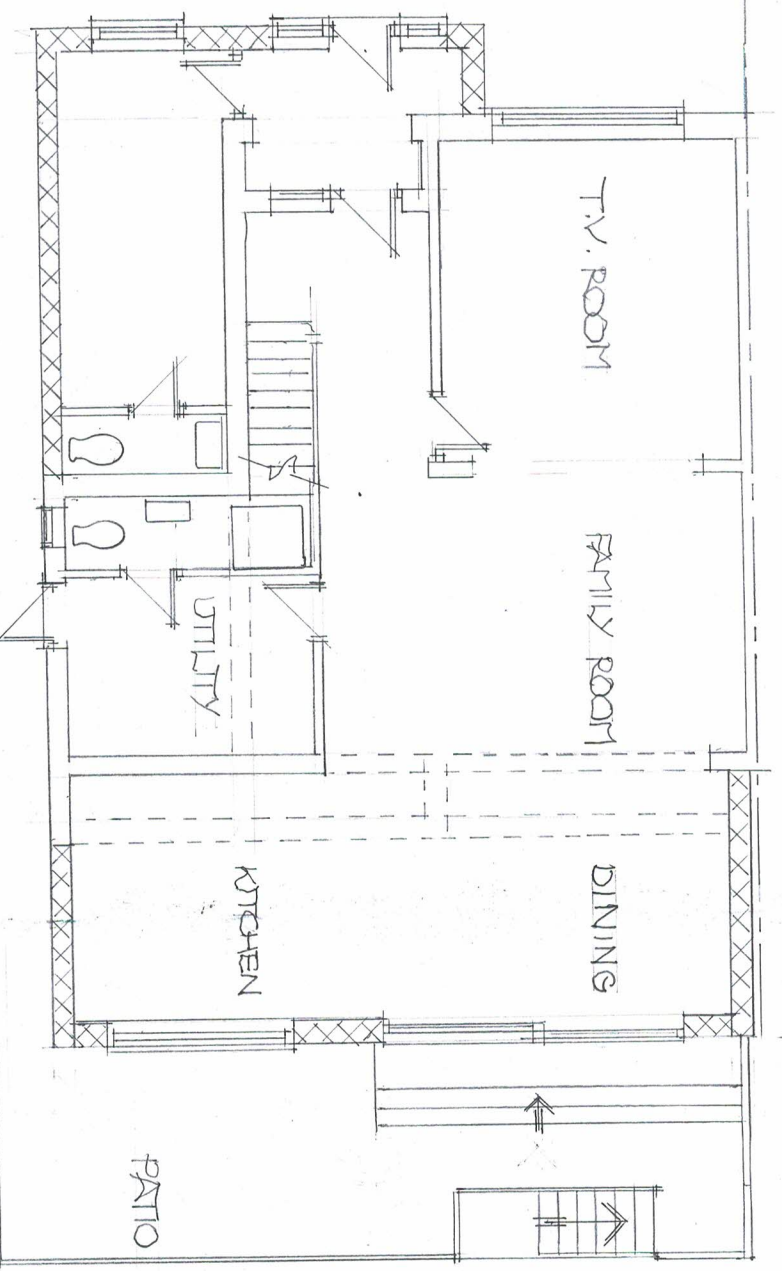


PROPOSED GROUND FLOOR

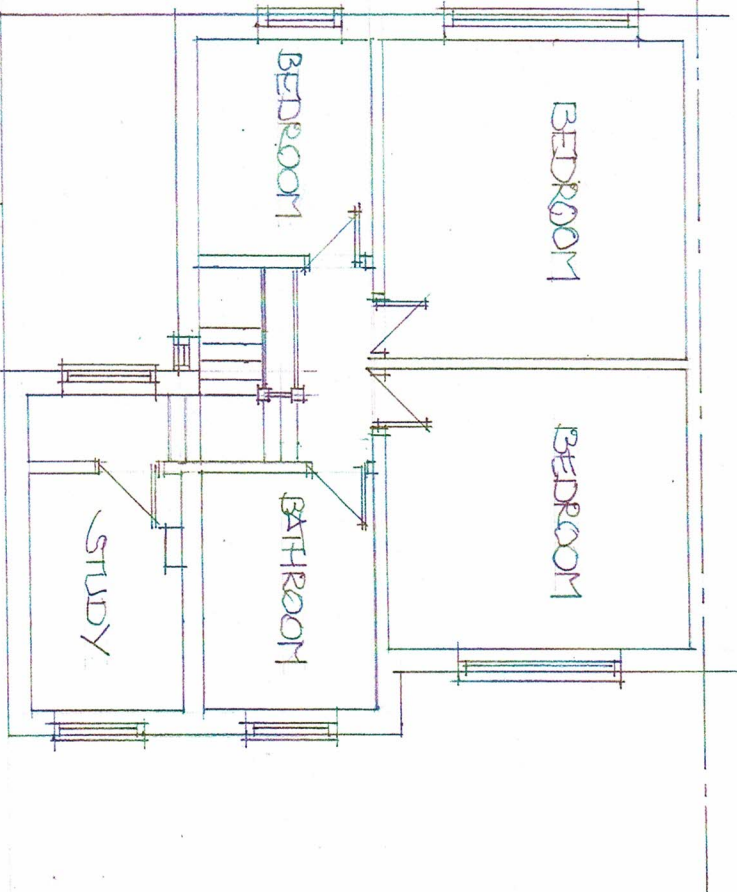

EXISTING - FIRST FLOOR

FLOOR PLANS

SCALE 1:100

 

Proposals for 82 Highland Road Harrow HA6 1JU	Dwg. No. HREX 03A	Keith dunford architectural services
keithdunford@gmail.com 07932174640		