

AYLSHAM DRIVE



Bin Store Example

Notes:

No.	Date:	Revision Notes:	Initials:
A	10/07/2020	Extension reduced	FT
B	23/03/2021	Alterations to layout and elevations to suit clients requirements	MAL
C	01/04/2021	Minor alterations to suit clients requirements	MAL

dp architects  
design | planning | architecture

RIBA  
Chartered Practice

CIAT


DP Architects  
The Old Brewery Tap, 3 Shruburn Street, Watlington, Oxfordshire, OX49 5BU  
Tel: 01491 613 066 Email: mail@dparchitects.co.uk

Client  
**MR & MRS BEN GASCOYNE**

Project  
**174 AYLSHAM DRIVE  
ICKENHAM  
UB10 8UF**

Drawing  
**PROPOSED SITE PLAN  
1 BED HOUSE & EXISTING EXTENSION**

Scale 1:100 @ A2	Dwg No. <b>20 BGAR SP07</b>	Revision <b>C</b>
Drawn FT / MAL	Date 01.07.2020	Status PLANNING

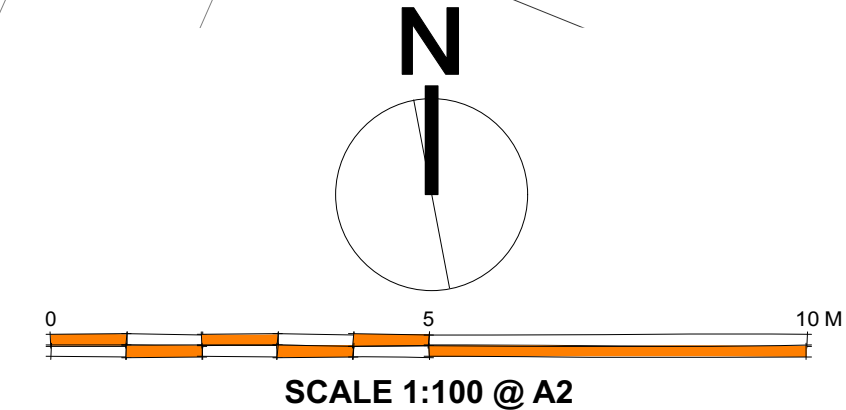

**PROPOSED SITE PLAN**  
Scale: 1:100