


AYLSHAM DRIVE

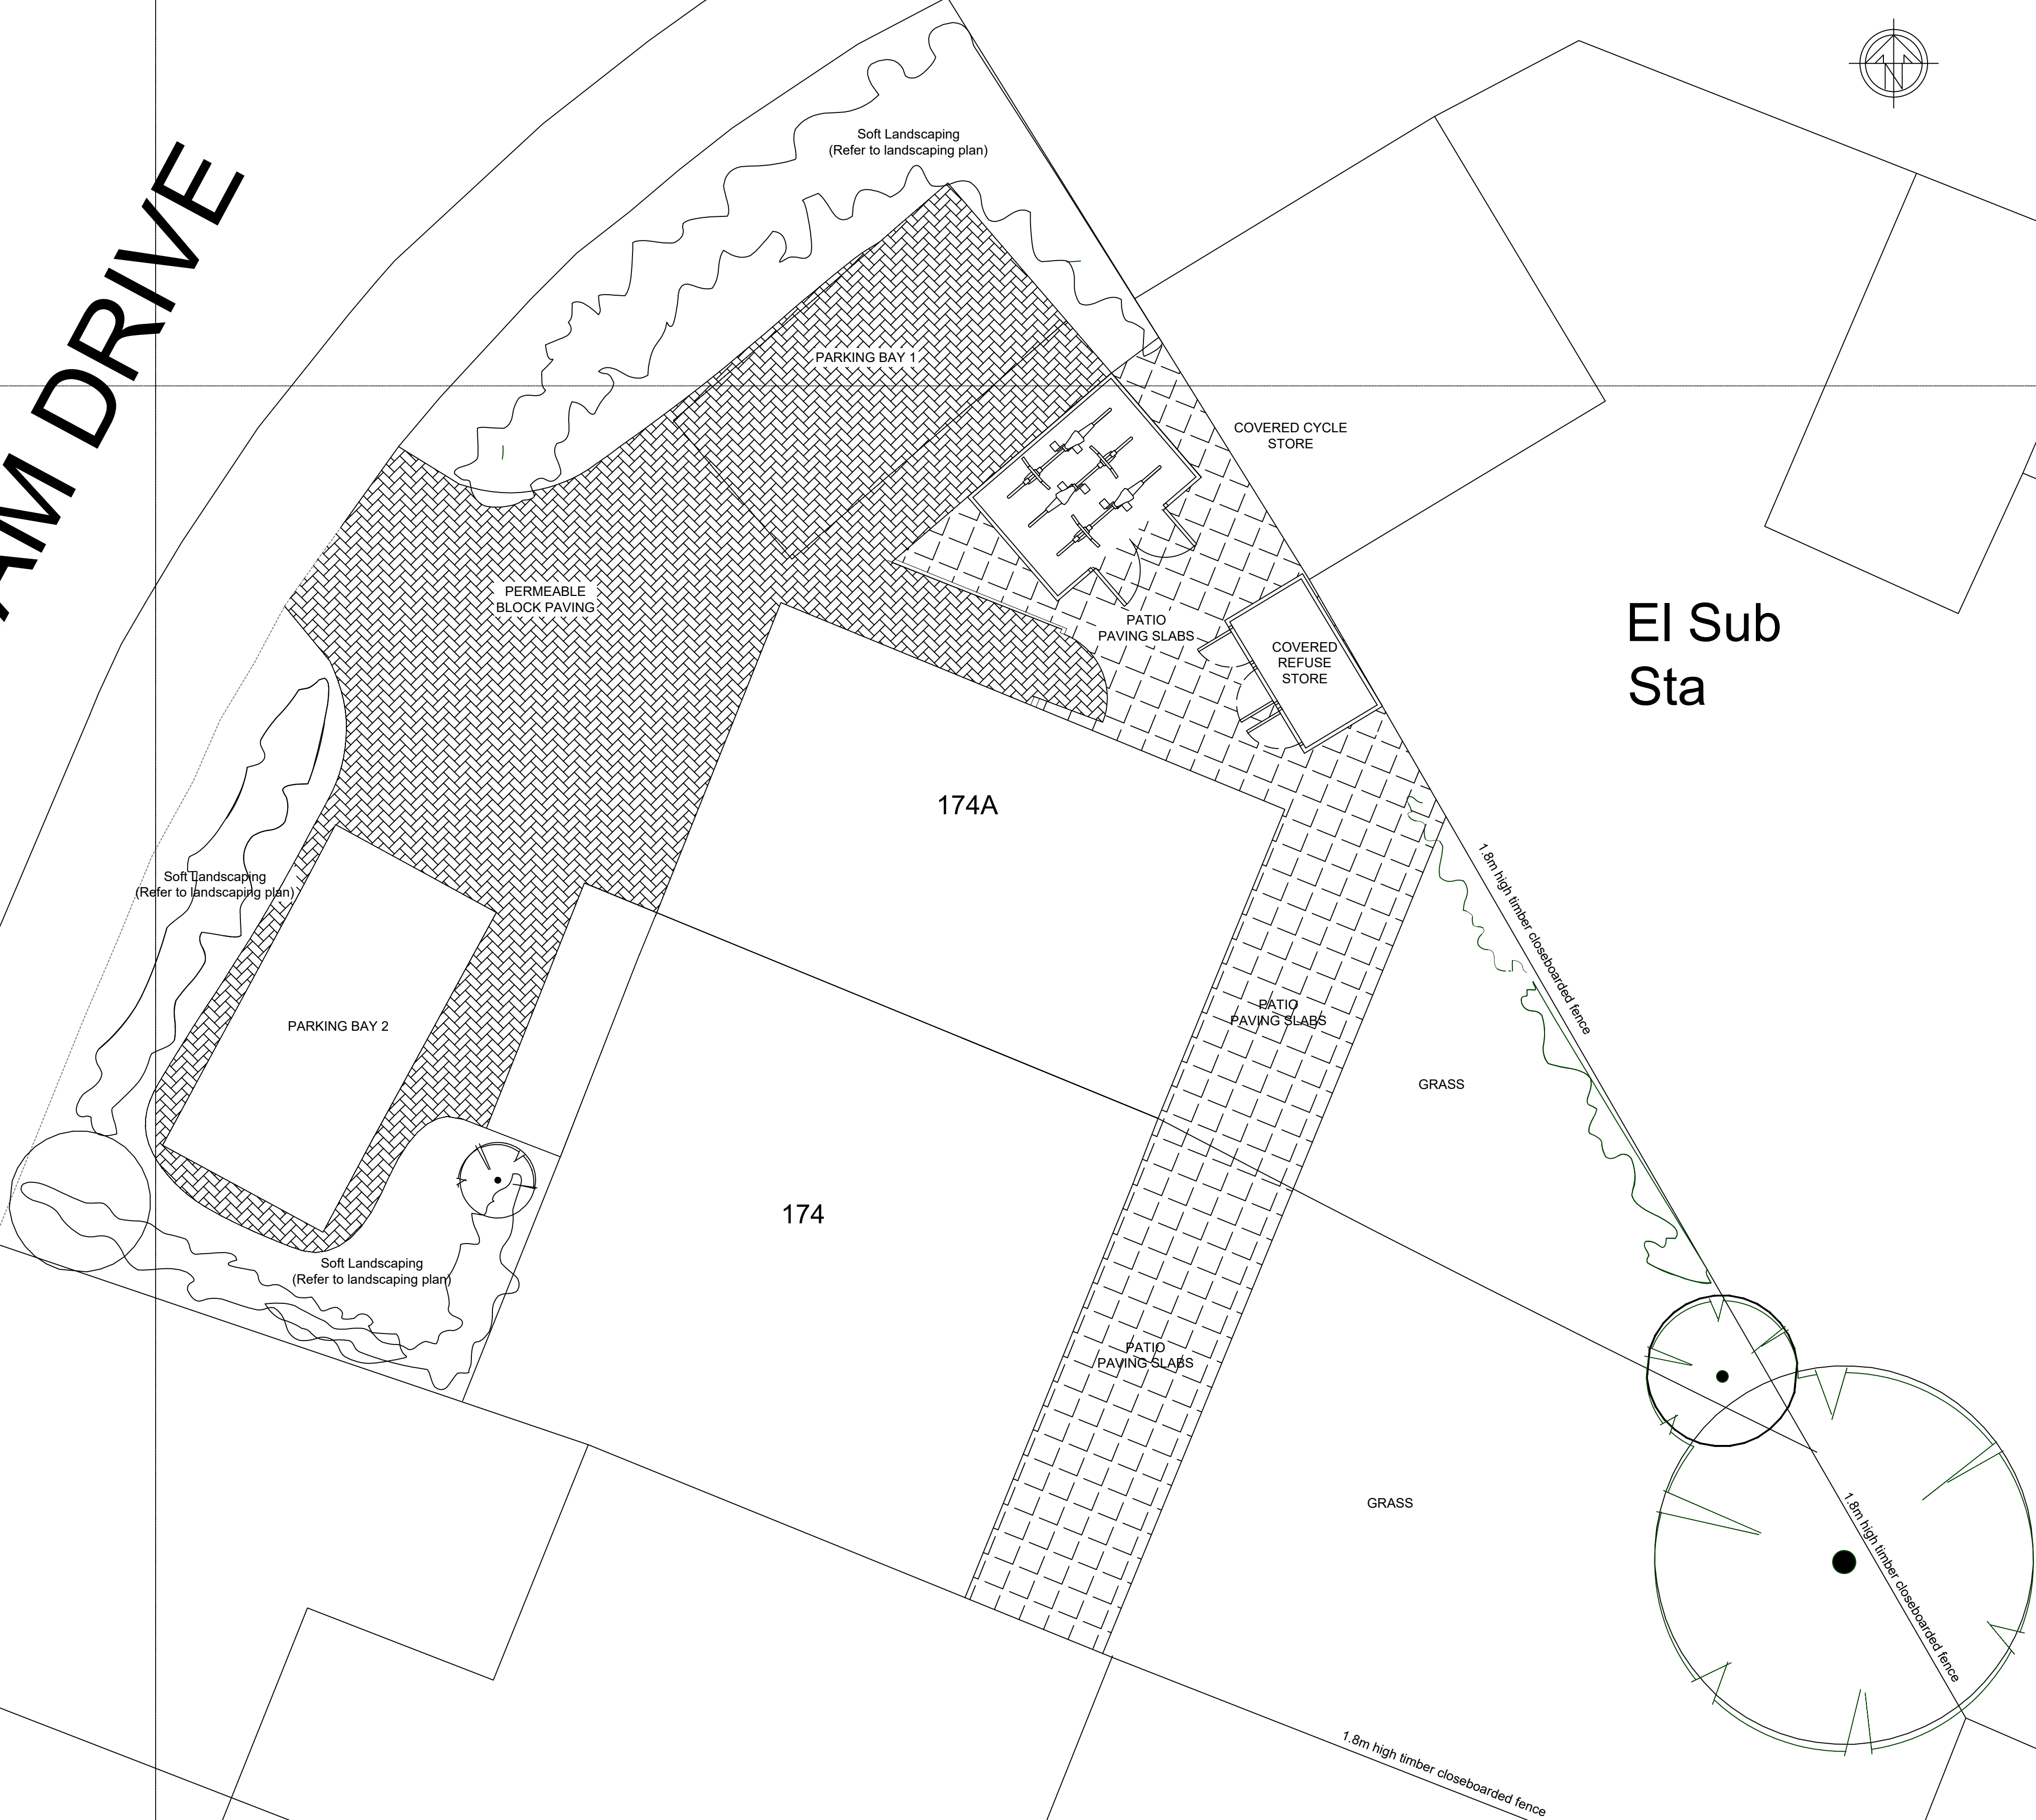

1:200 SITE PLAN

General Notes

© ABAY ARCHITECTURE RIBA

TO BE READ IN CONJUNCTION WITH THE  
LANDSCAPING PLAN &  
LANDSCAPING SCHEDULE DOCUMENT

Rev	Date	Amendment
-----	------	-----------

CLIENT

174 and 174a AYLSHAM DRIVE  
ICKENHAM  
UB10 8UF

PROJECT

PROPOSED  
EXTERNAL WORKS

DATE

28.10.23

SCALE

1:50 @ A1

DRAWN

NA

REV

DRAWING NUMBER

1421-C-300

Neha Abayawardana RIBA  
abay.architecture@yahoo.com

ABAY ARCHITECTURE