
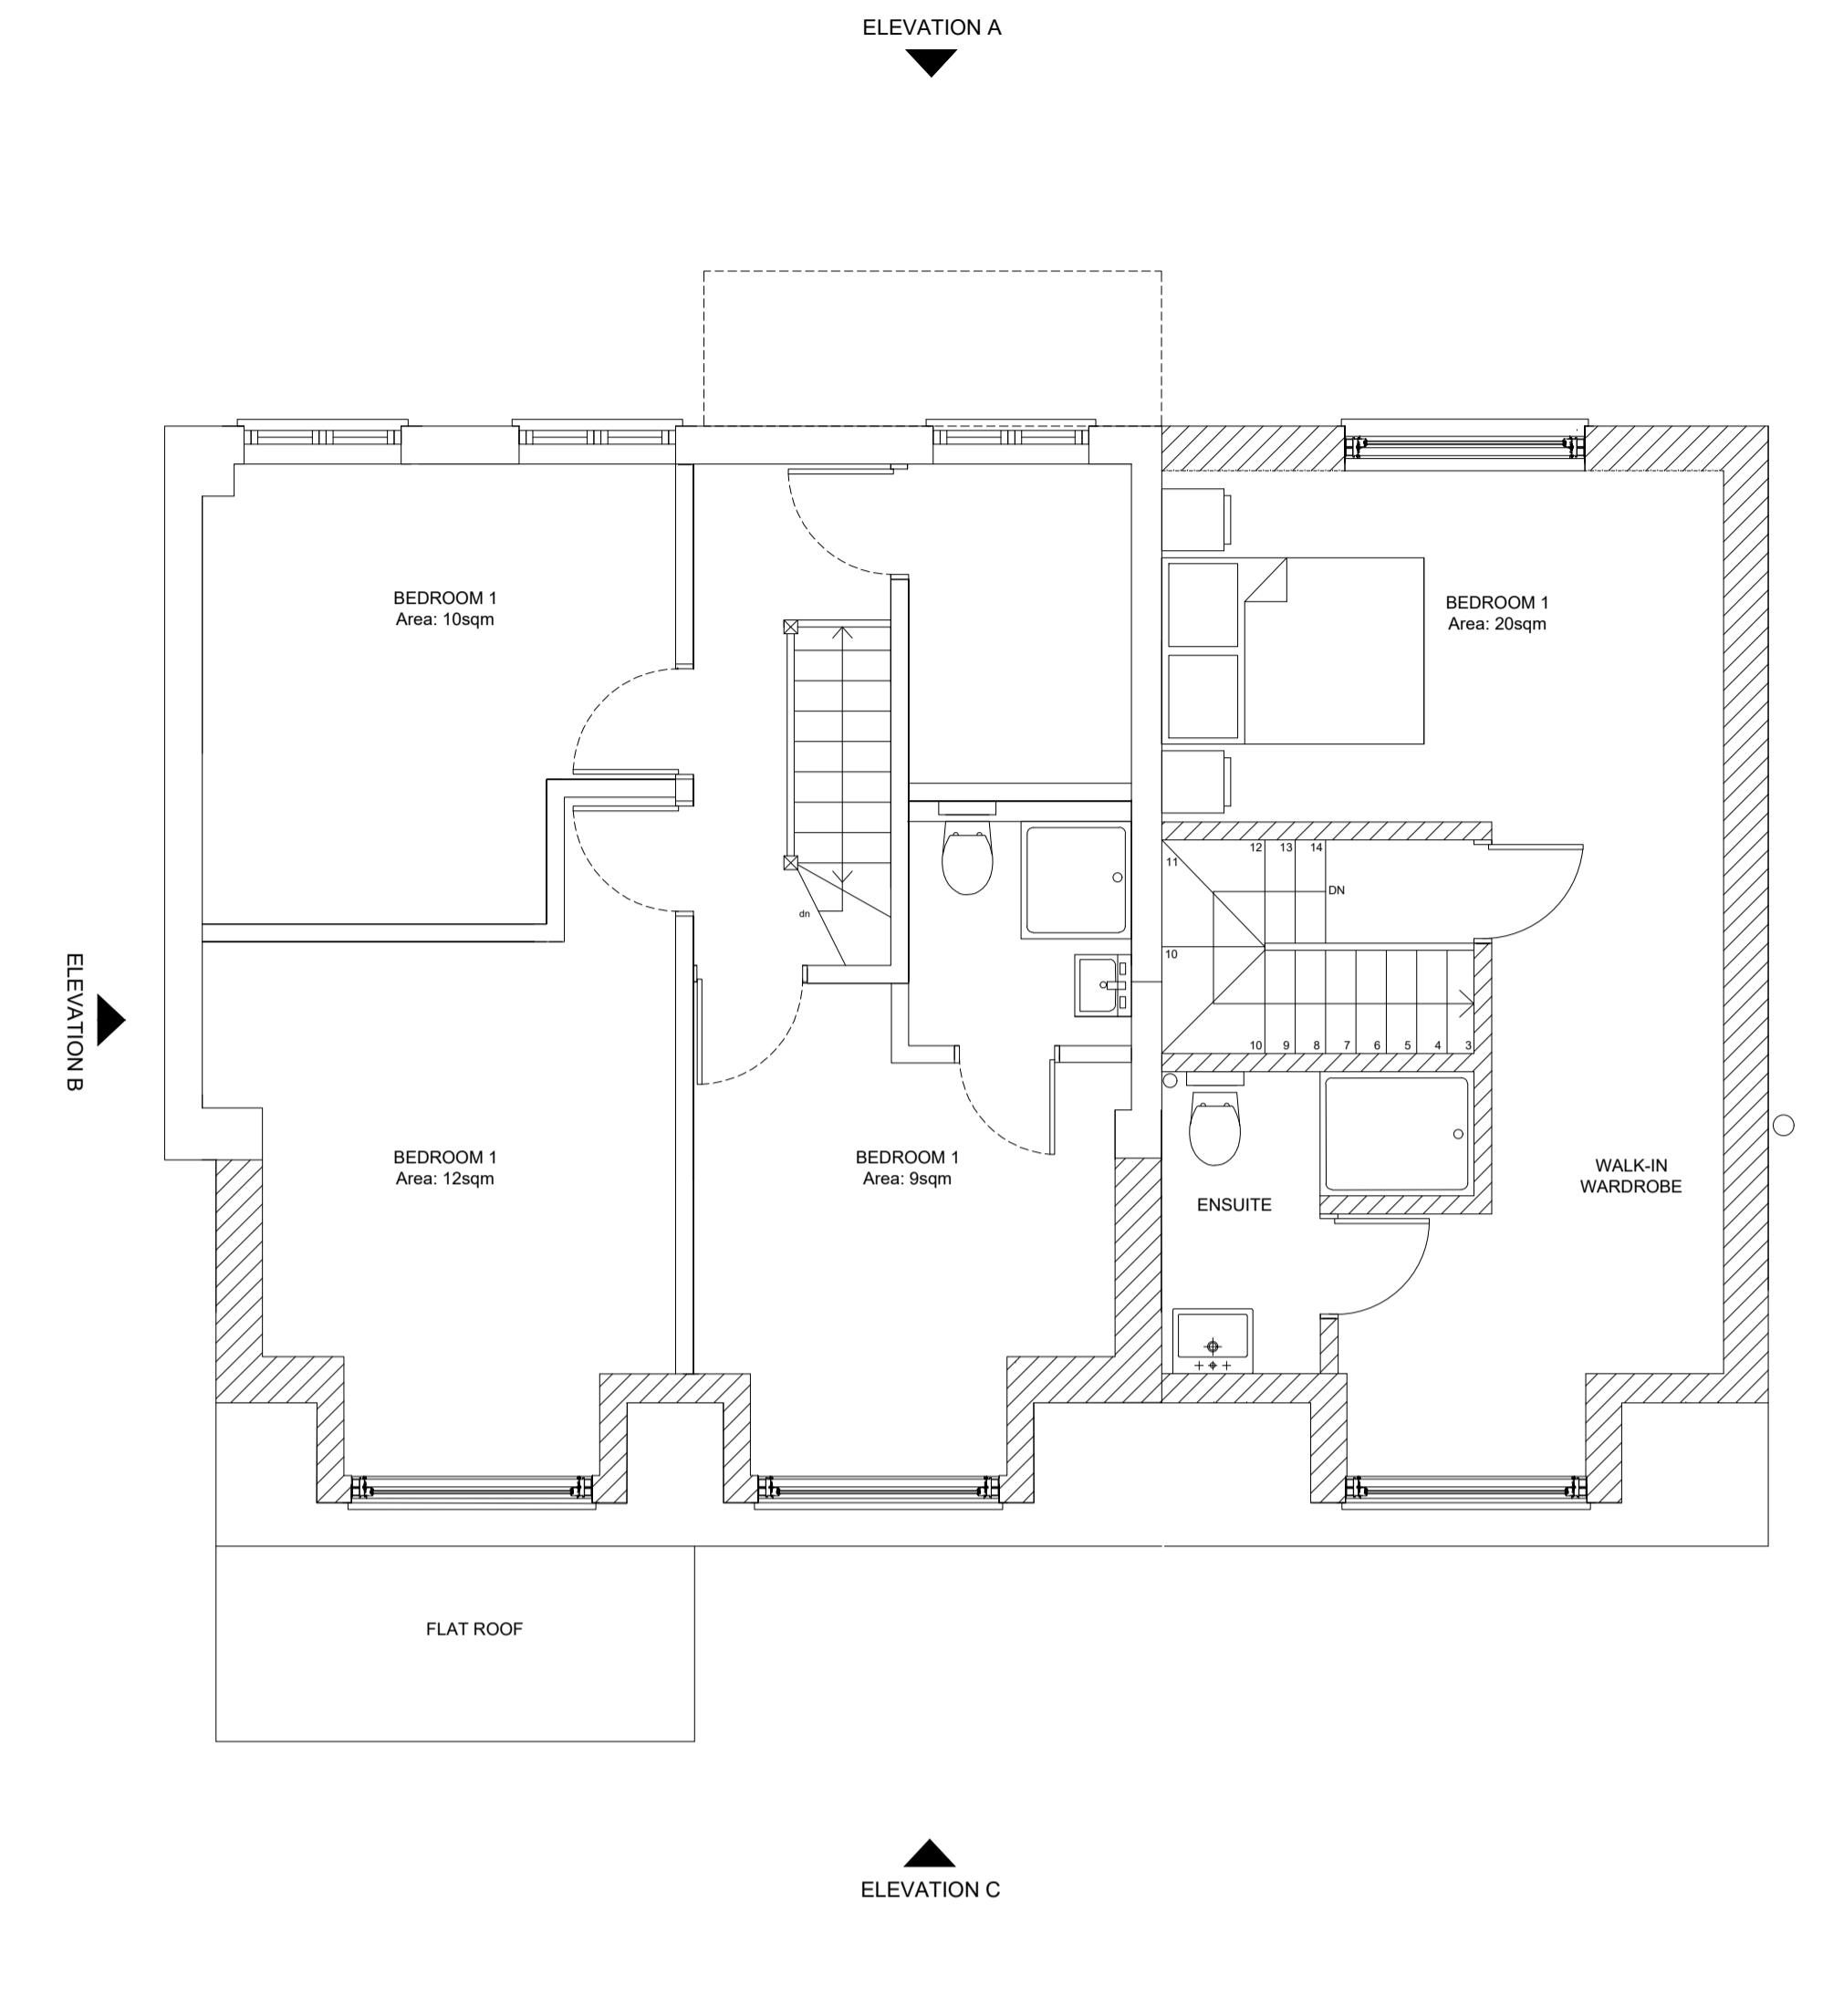


## General Notes

© ABAY ARCHITECTURE RIBA

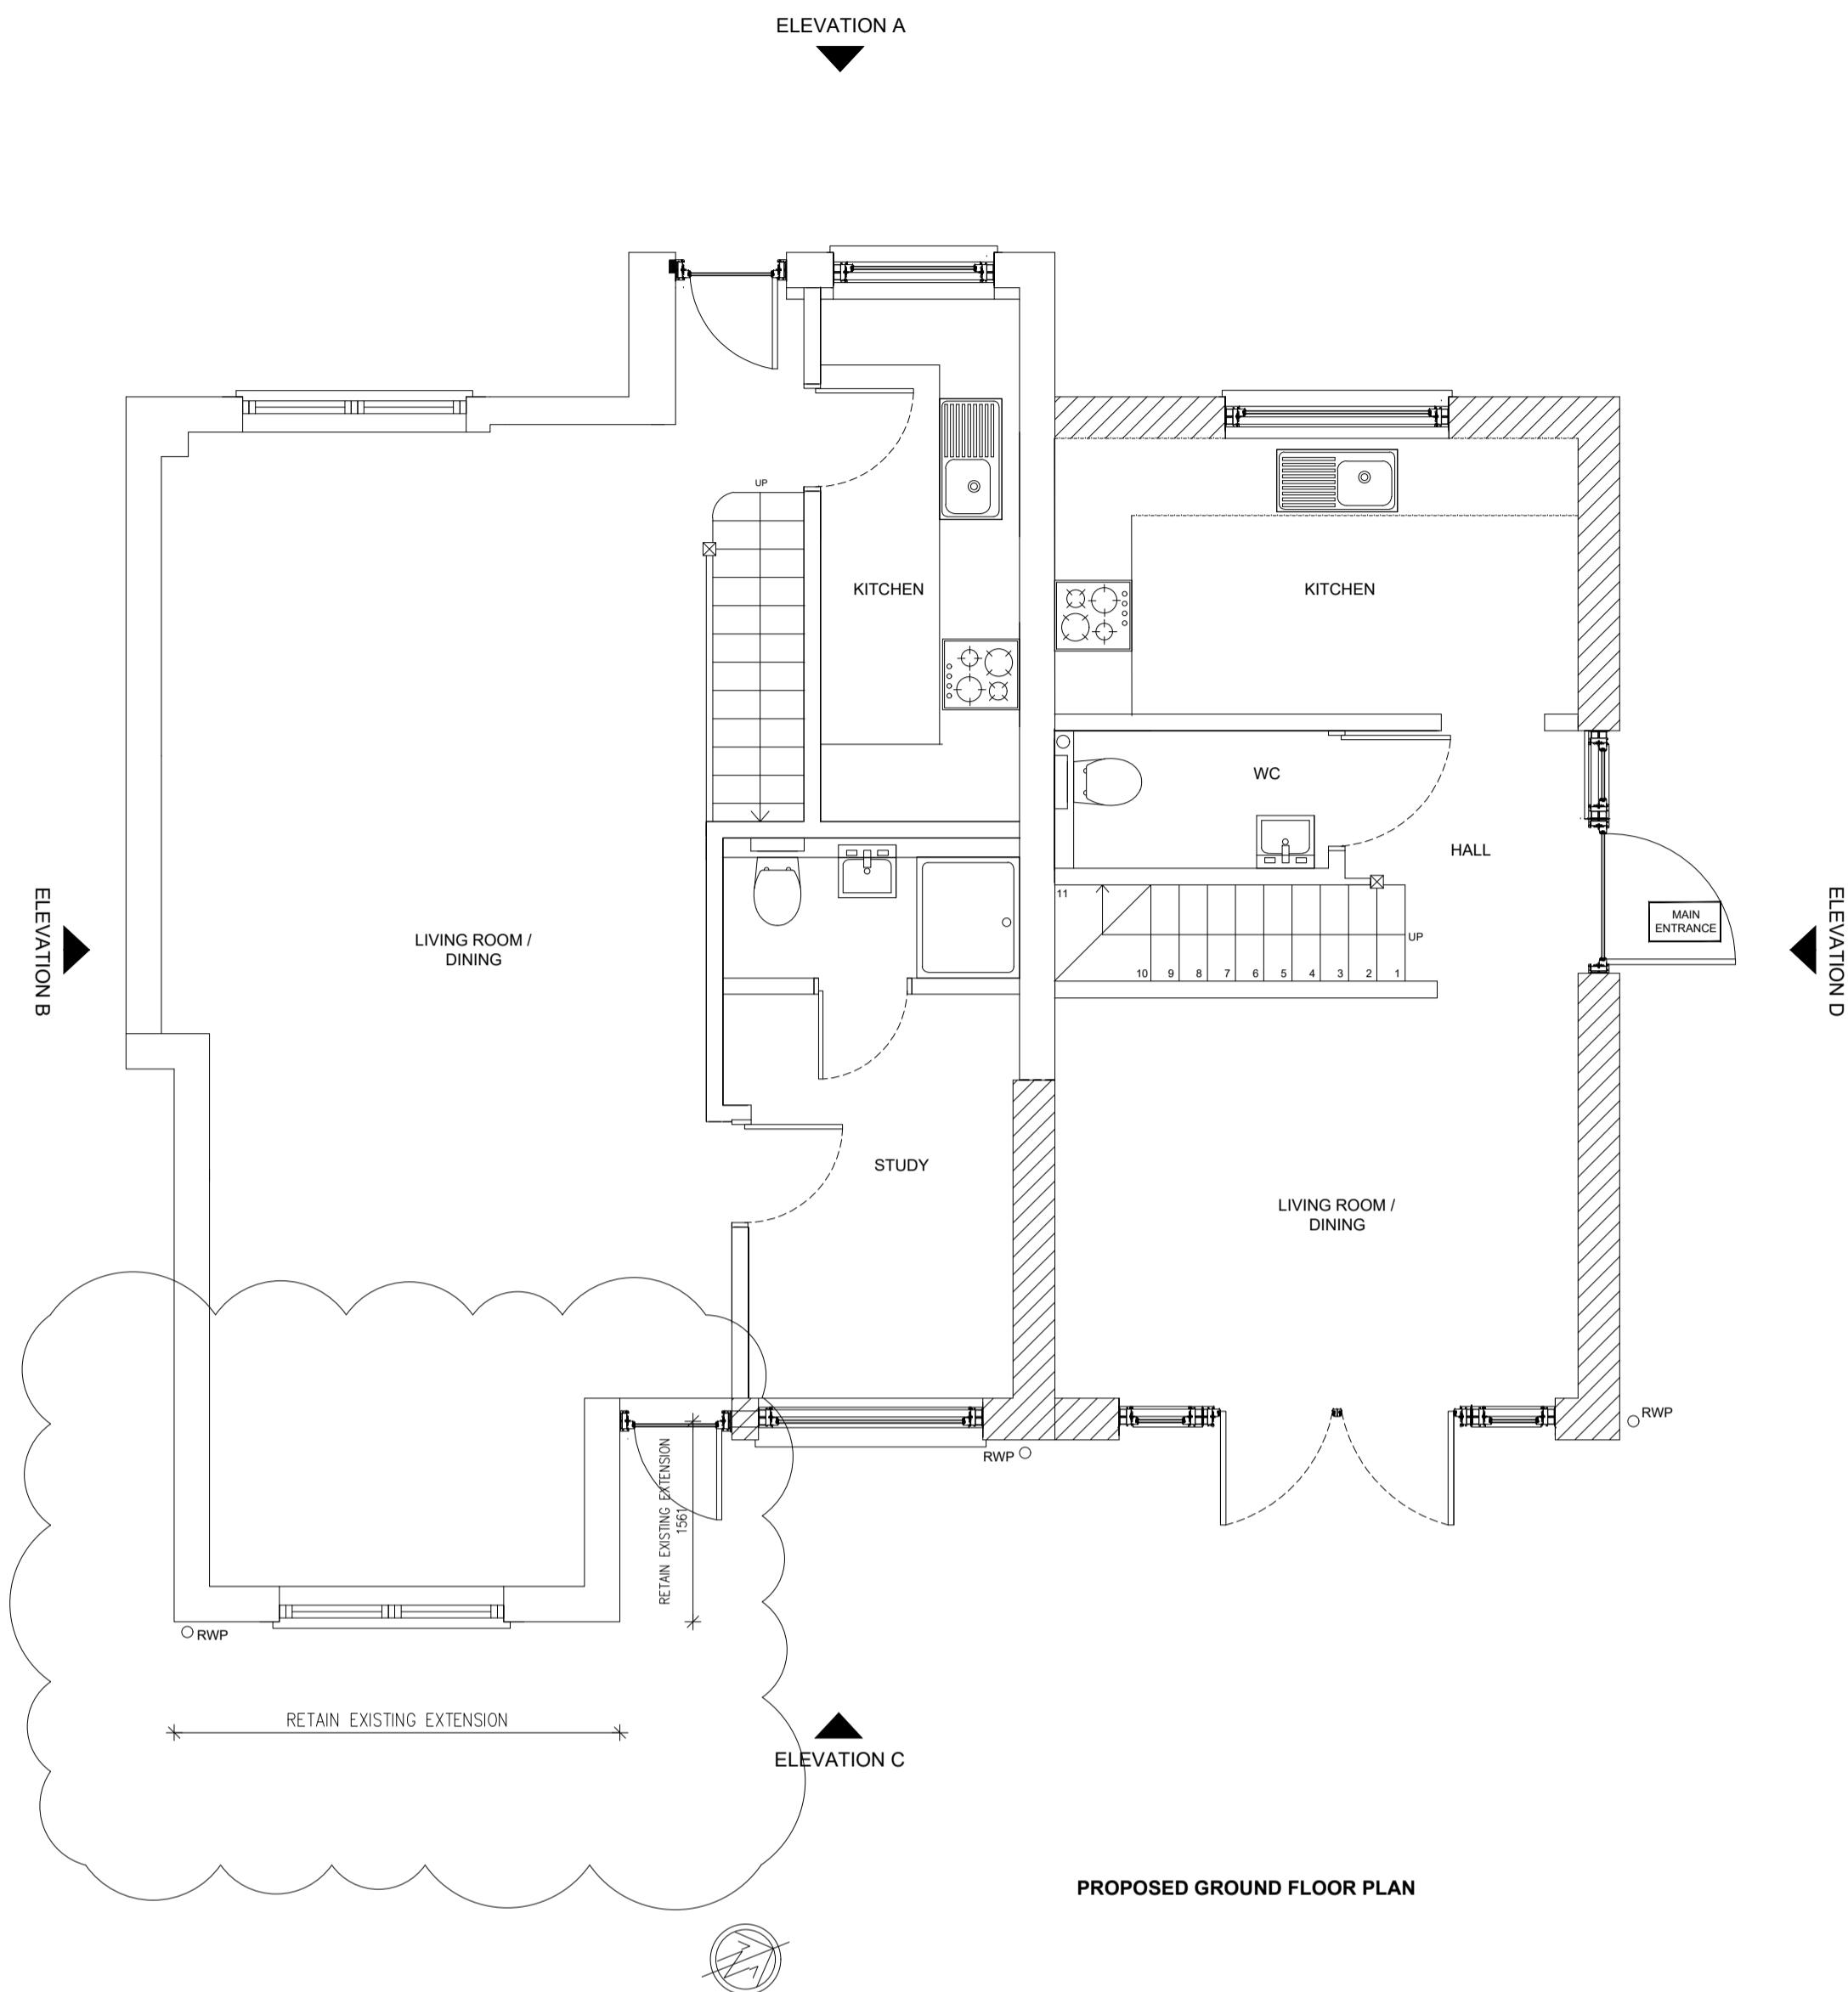

Rev	Date	Amendment
-----	------	-----------

**CLIENT**  
174 AYLSHAM DRIVE  
ICKENHAM  
UB10 8UF

## PROJECT

PROPOSED  
Ground and First Floor Plans

**DATE**  
29.10.23

**SCALE**  
1:50 @ A1

**DRAWN**  
NA

**REV**

**DRAWING NUMBER**  
1421-C-203

Neha Abayawardana RIBA  
abay.architecture@yahoo.com

ABAY ARCHITECTURE

