


ELEVATION A

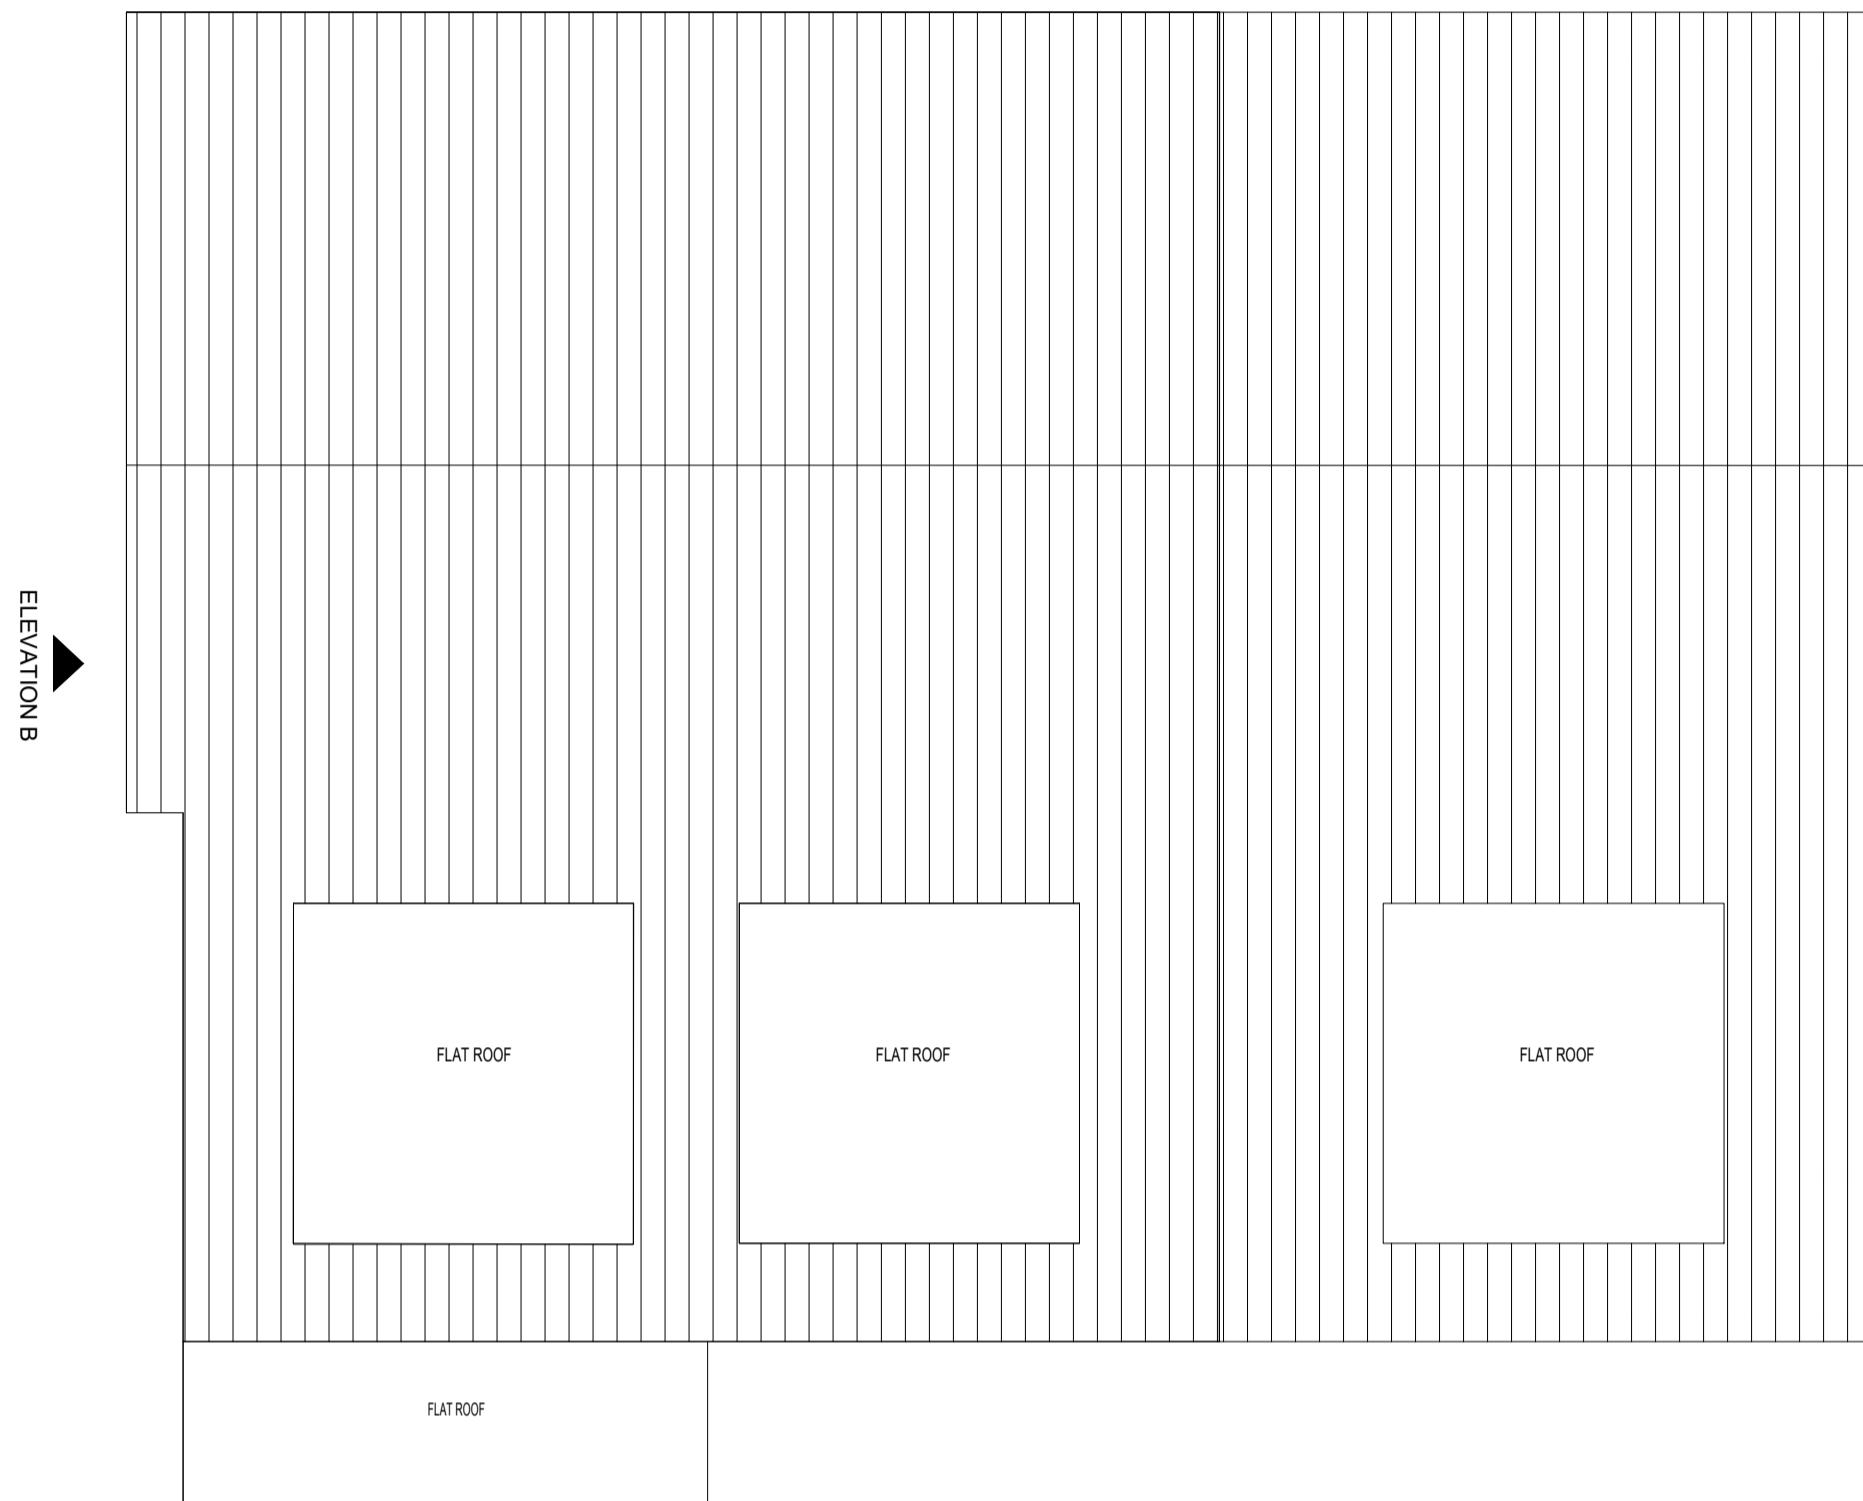

General Notes

© ABAY ARCHITECTURE RIBA

CLIENT

174 AYLSHAM DRIVE
ICKENHAM
UB10 8UF

PROJECT

PROPOSED
ROOF PLAN

DATE

29.10.23

SCALE

1:50 @ A1

DRAWN

NA


REV

DRAWING NUMBER

1421-C-204

Neha Abayawardana RIBA
abay.architecture@yahoo.com

ABAY ARCHITECTURE

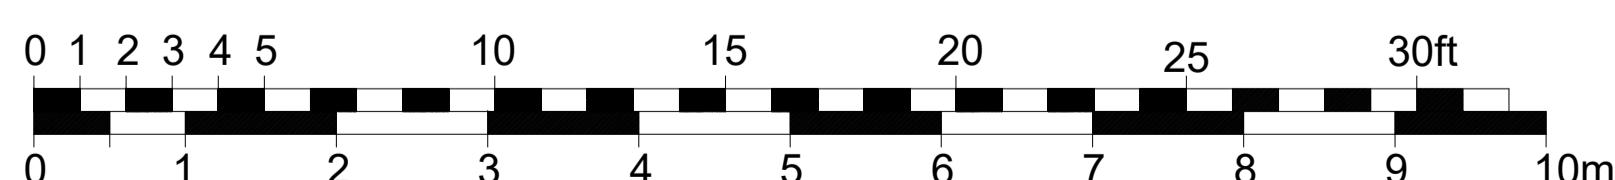

ELEVATION C

ELEVATION D

Rev

Date

Amendment