

General Notes

© ABAY ARCHITECTURE RIBA



ELEVATION A
PROPOSED FRONT ELEVATION



ELEVATION C
PROPOSED REAR ELEVATION

Rev	Date	Amendment
-----	------	-----------

CLIENT

174 AYLSHAM DRIVE
ICKENHAM
UB10 8UF

PROJECT

PROPOSED
ELEVATIONS

DATE

29.10.23

SCALE

1:50 @ A1

DRAWN


NA

REV


DRAWING NUMBER

1421-C-205


Neha Abayawardana RIBA
abay.architecture@yahoo.com

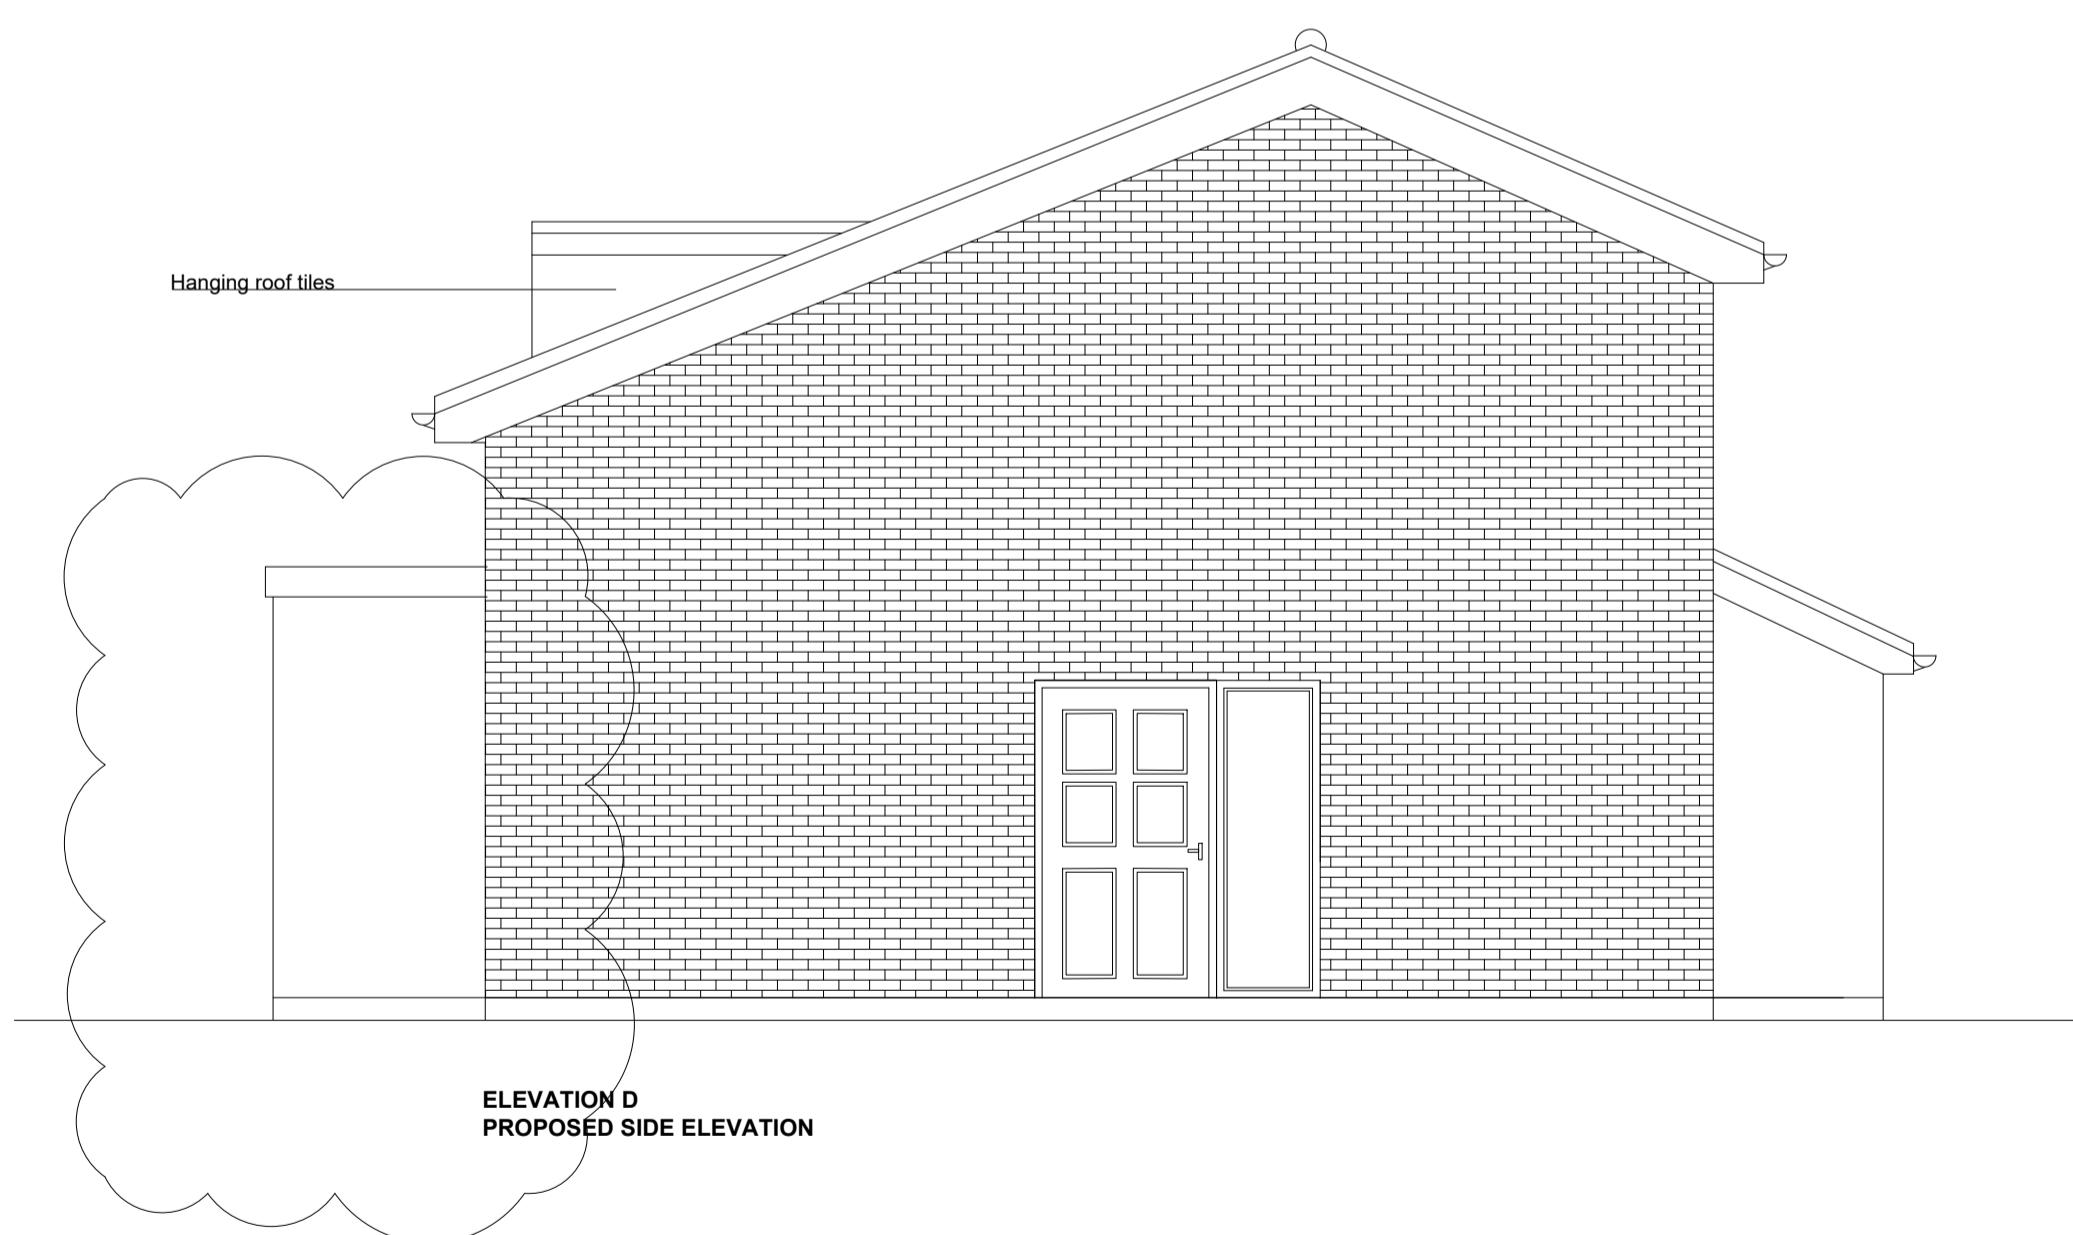

ELEVATION D
PROPOSED SIDE ELEVATION

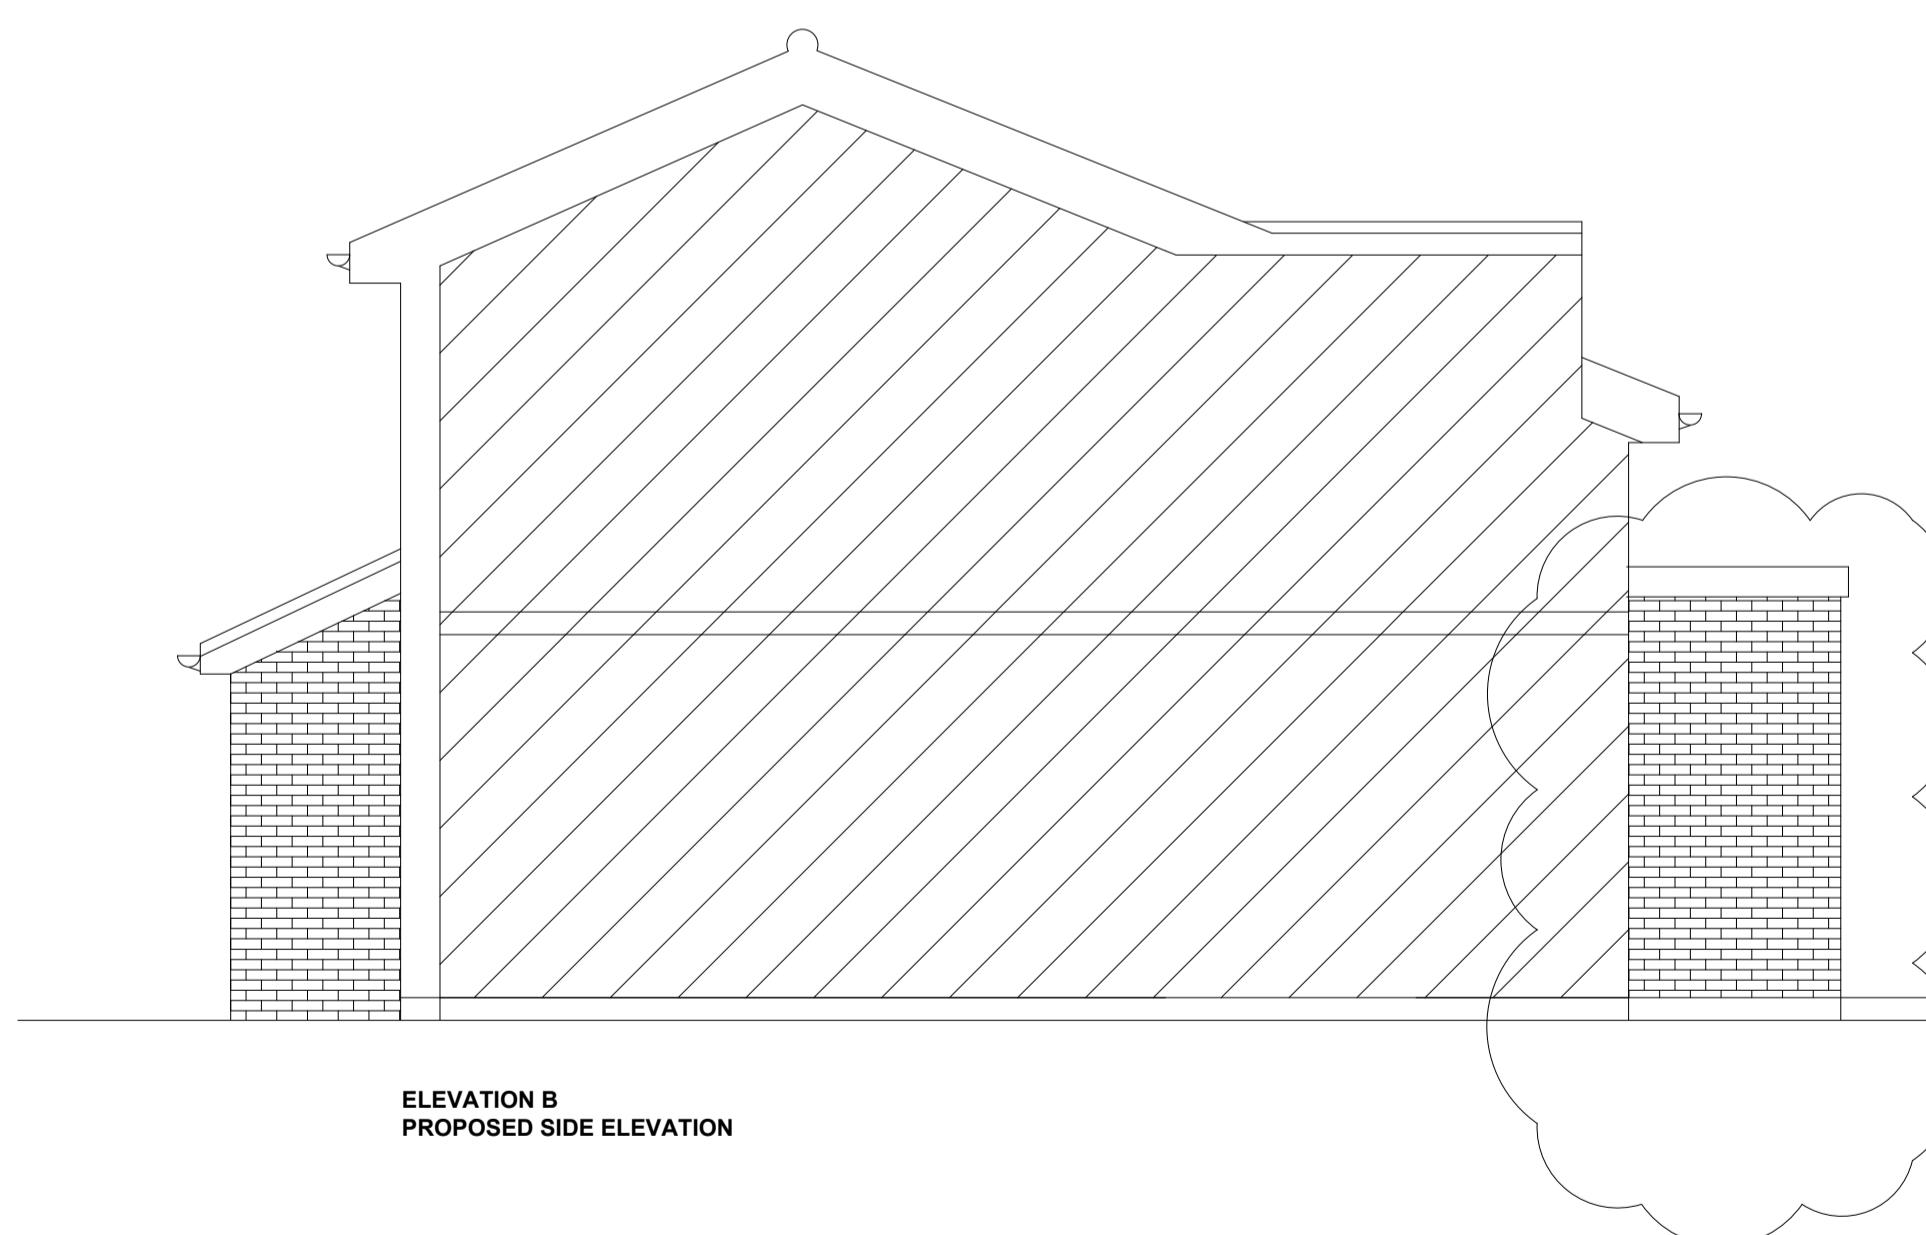

ELEVATION B
PROPOSED SIDE ELEVATION

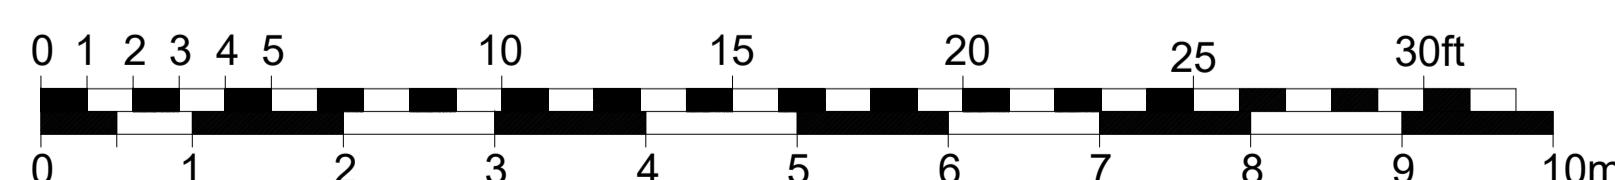

ABAY ARCHITECTURE